

Project Title
**USM
25 BEDFORD
STREET RENOVATION**
PORTLAND, ME

HA Project No. 11711

Key Plan


Mark	Date	Description
-	04-02-12	ISSUED FOR BID
-	03-12-12	95% REVIEW

Issue Dates


Drawing Status

Drawing Title
**PLUMBING
DETAILS**
PA / PE: **CG** Drawn By: **CDG**
Drawing Number


P40.1

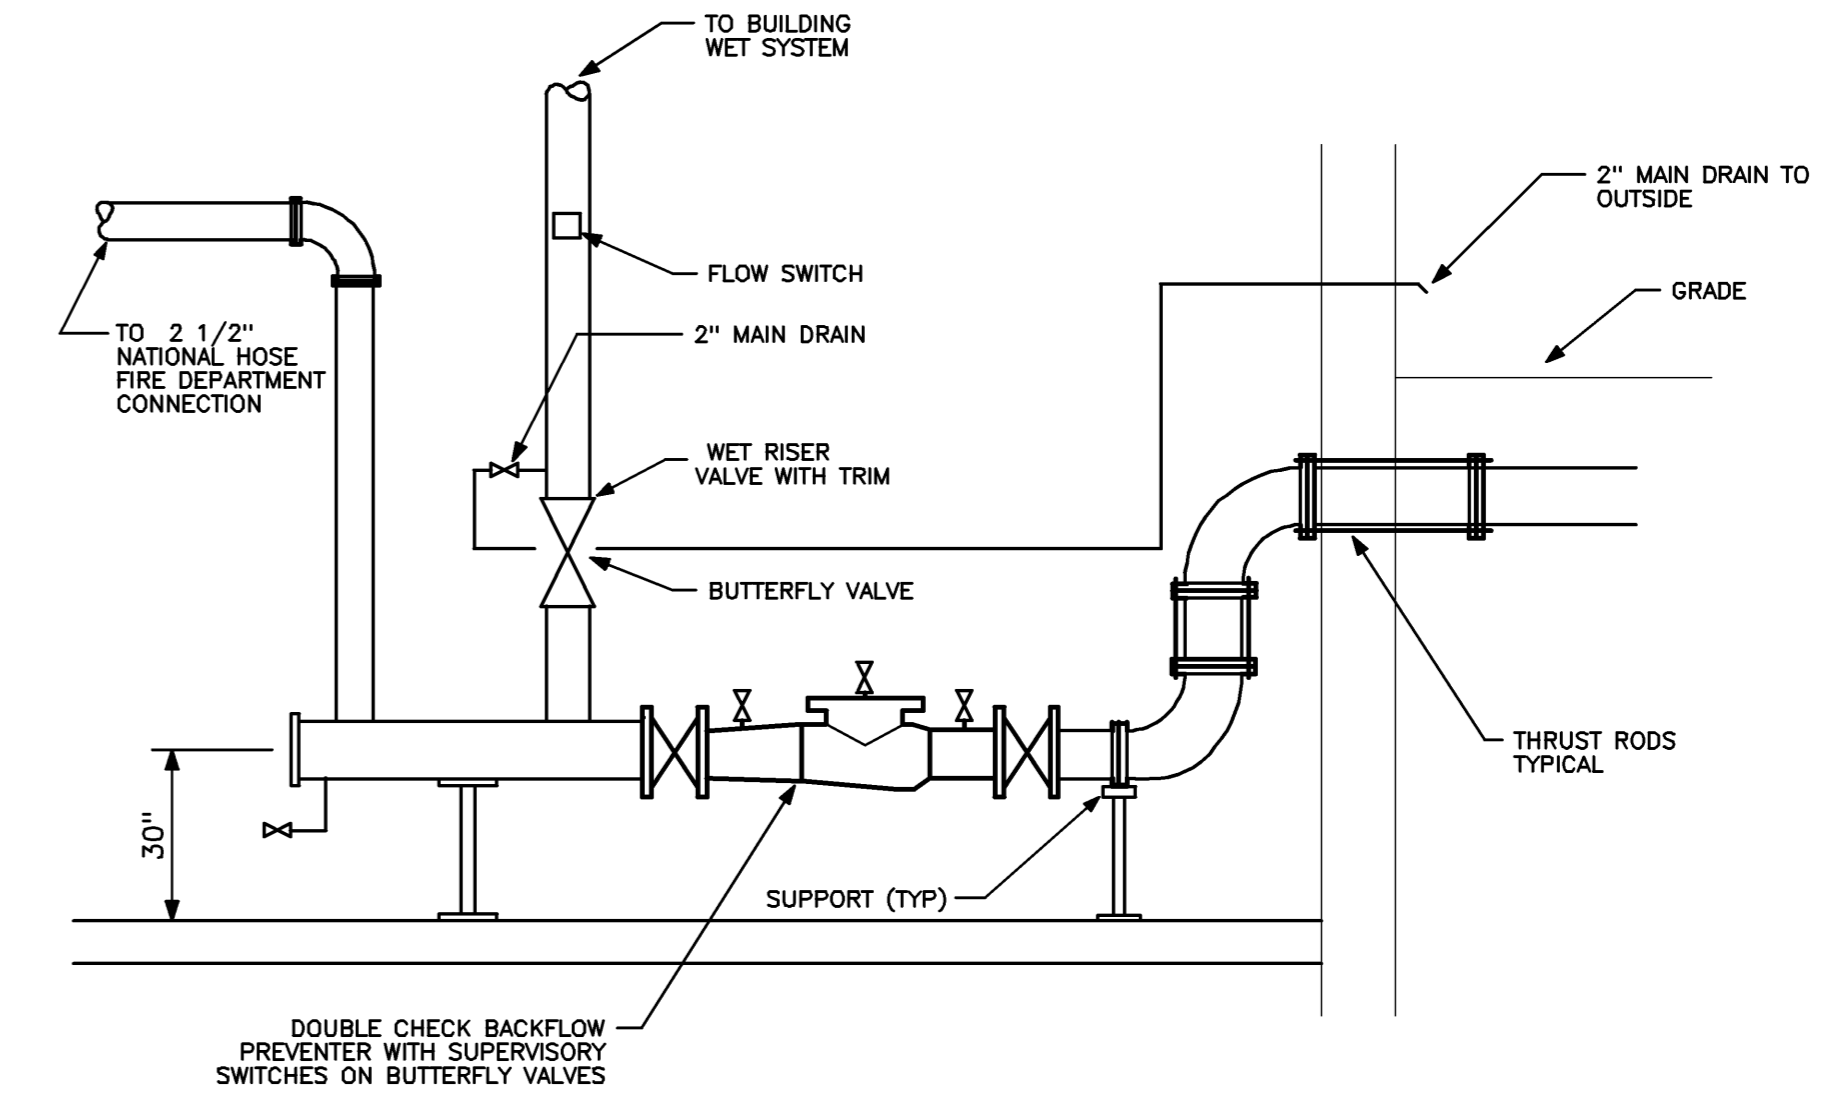


SPRINKLER ENTRANCE DETAIL
NO SCALE REF: NA **B1**

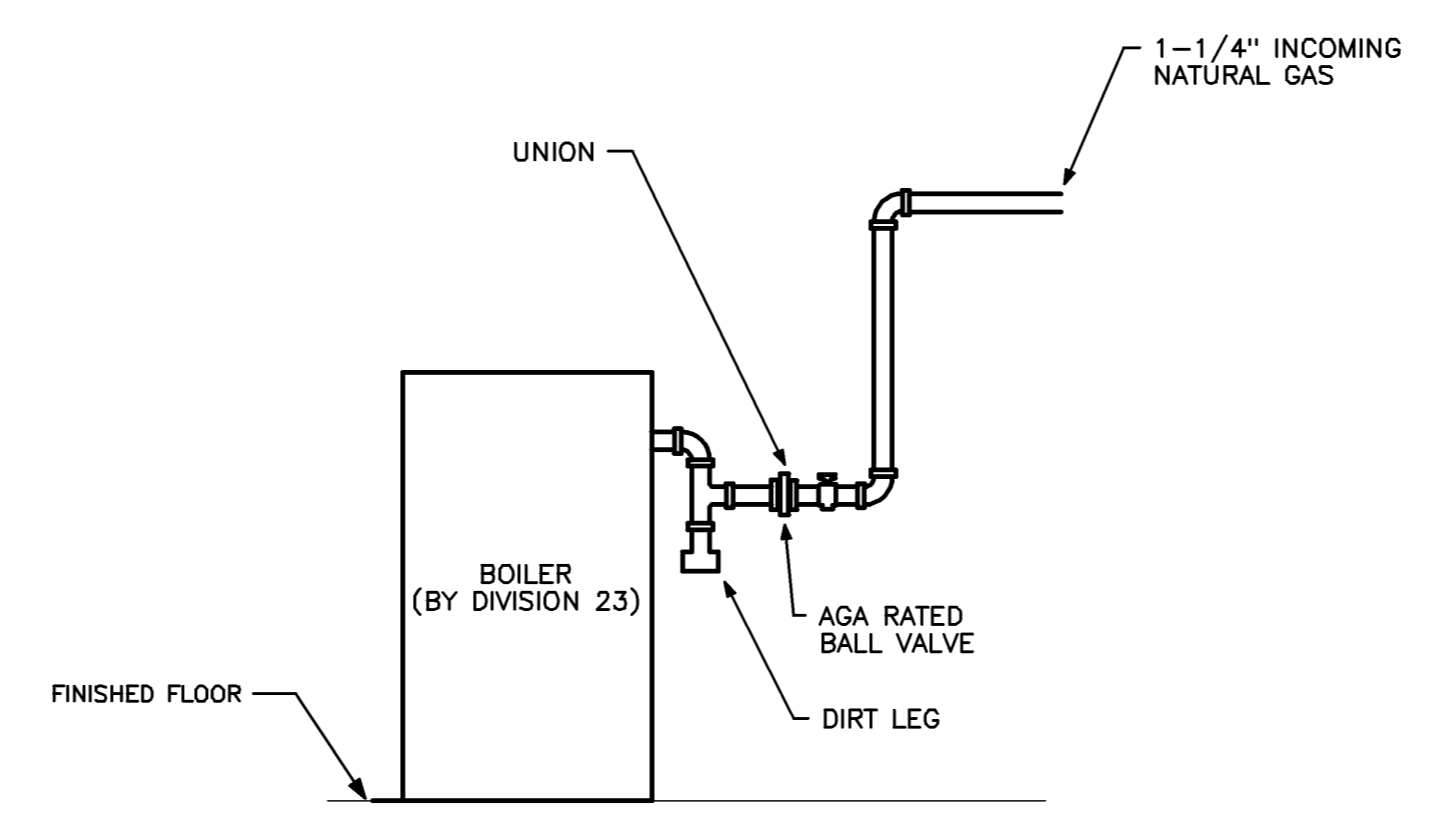

GAS CONNECTION TO BOILER DETAIL
NO SCALE REF: NA **B2**

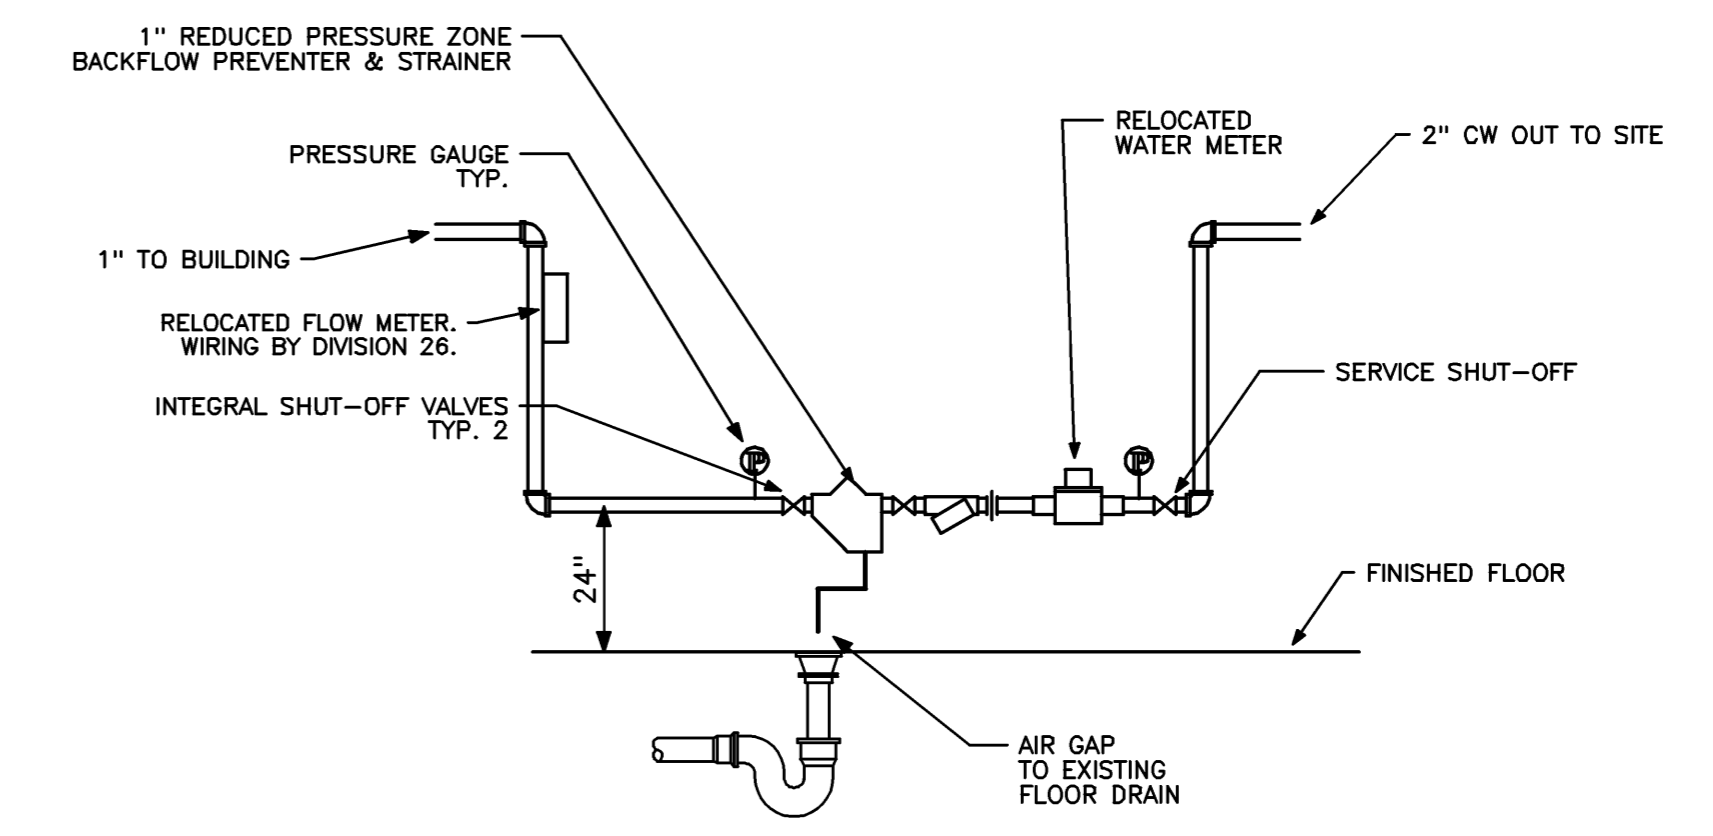

DOMESTIC WATER ENTRANCE DETAIL
NO SCALE REF: NA **A1**

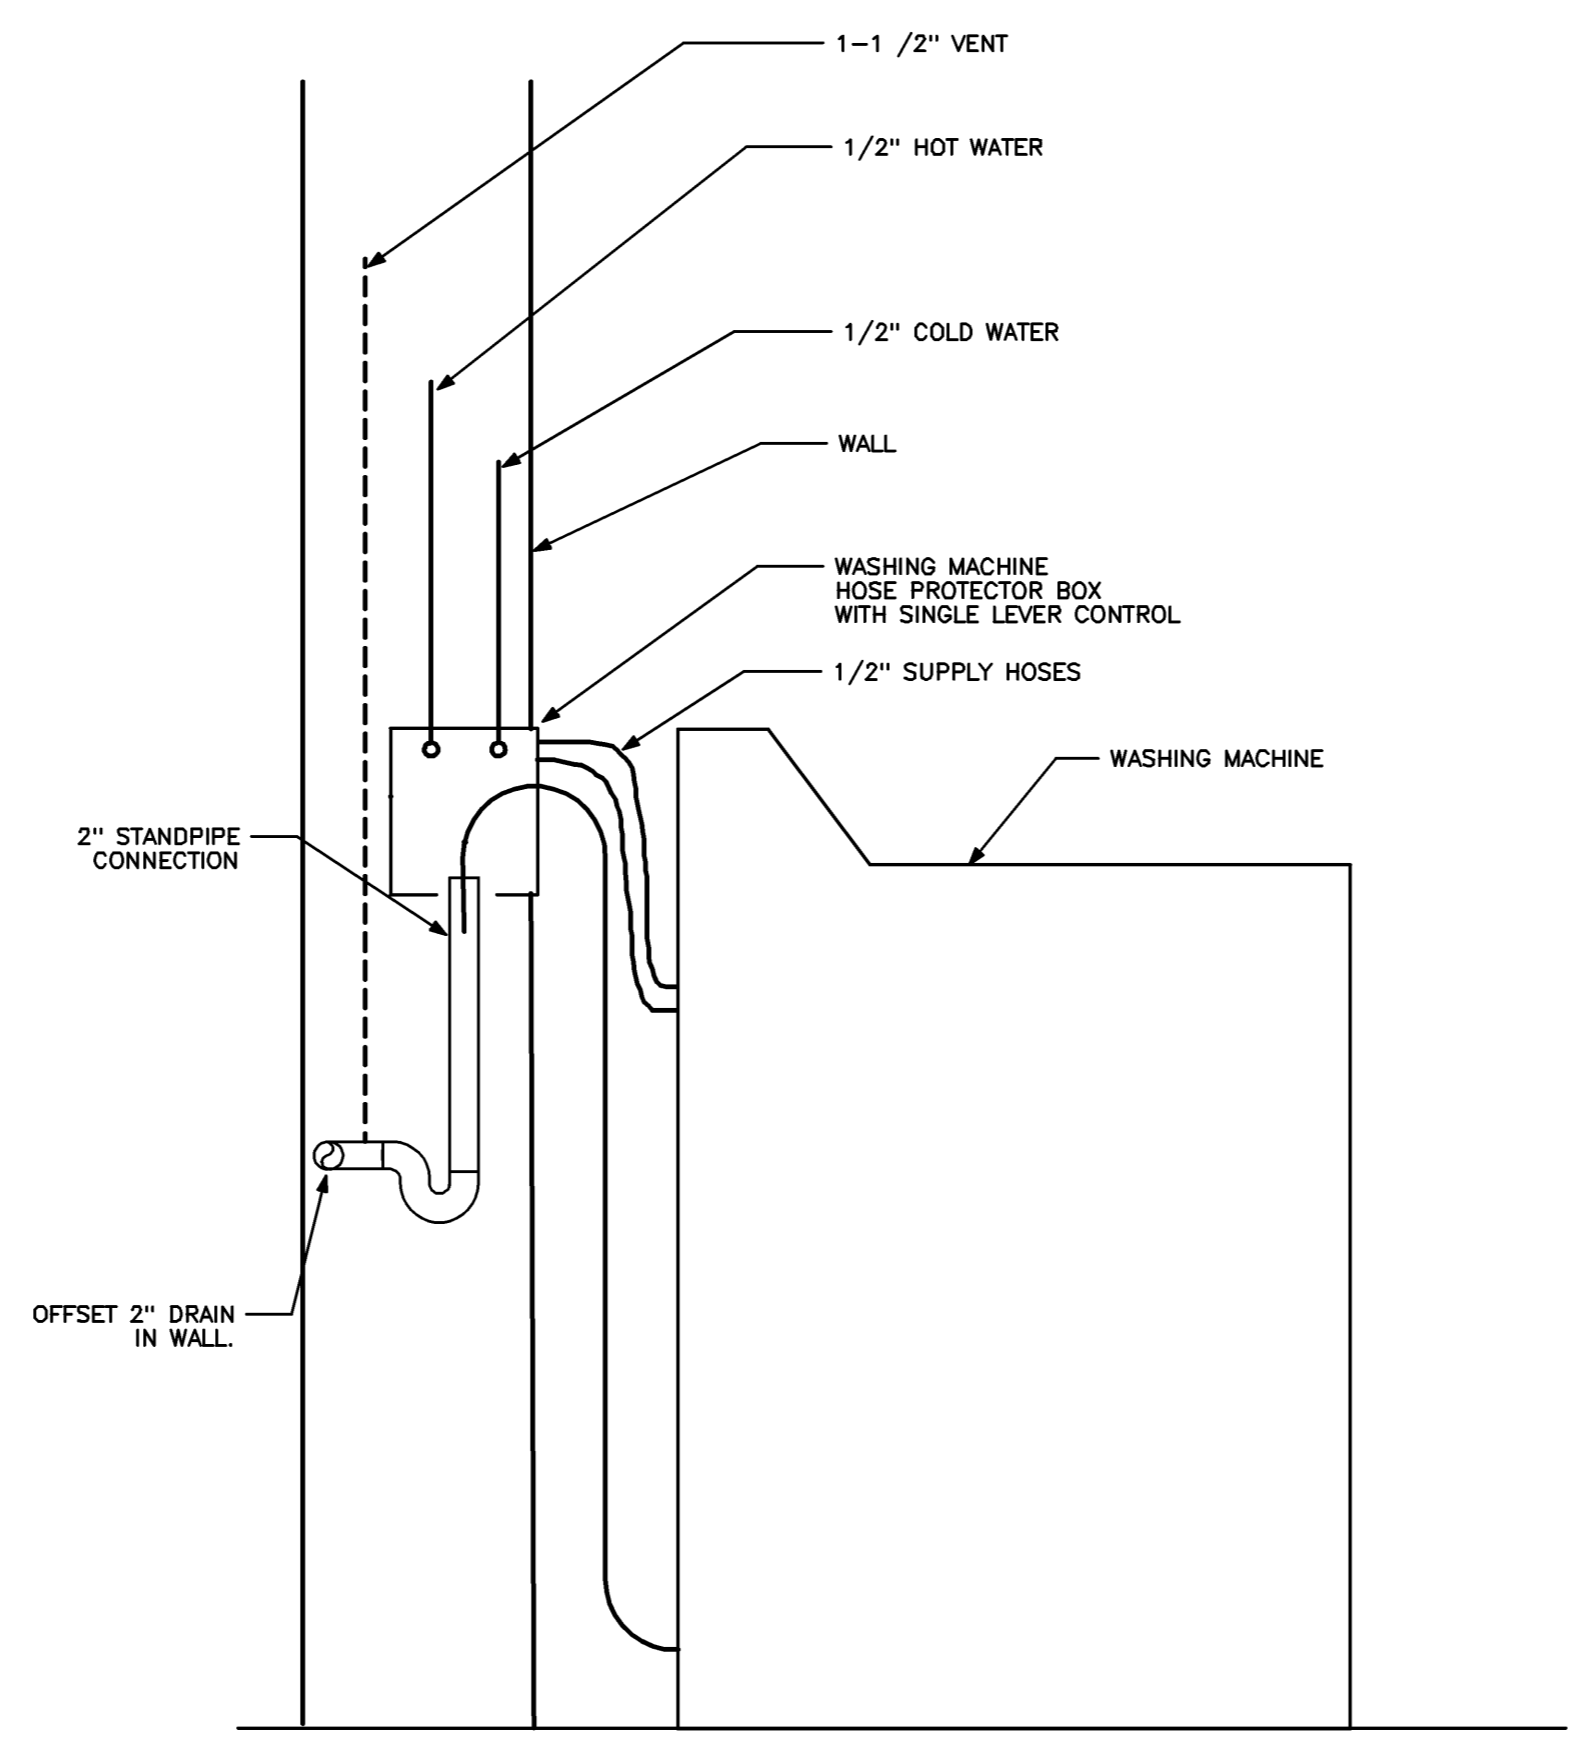

WASHING MACHINE DETAIL
NO SCALE REF: NA **A2**

THIS SPACE INTENTIONALLY LEFT BLANK
NO SCALE REF: NA **B3**

THIS SPACE INTENTIONALLY LEFT BLANK
NO SCALE REF: NA **A3**