



Project Title

**USM LUTHER BONNEY  
HALL 2ND FLOOR  
RENOVATION**


Portland, Maine

Harriman Project No. 12677


Key Plan

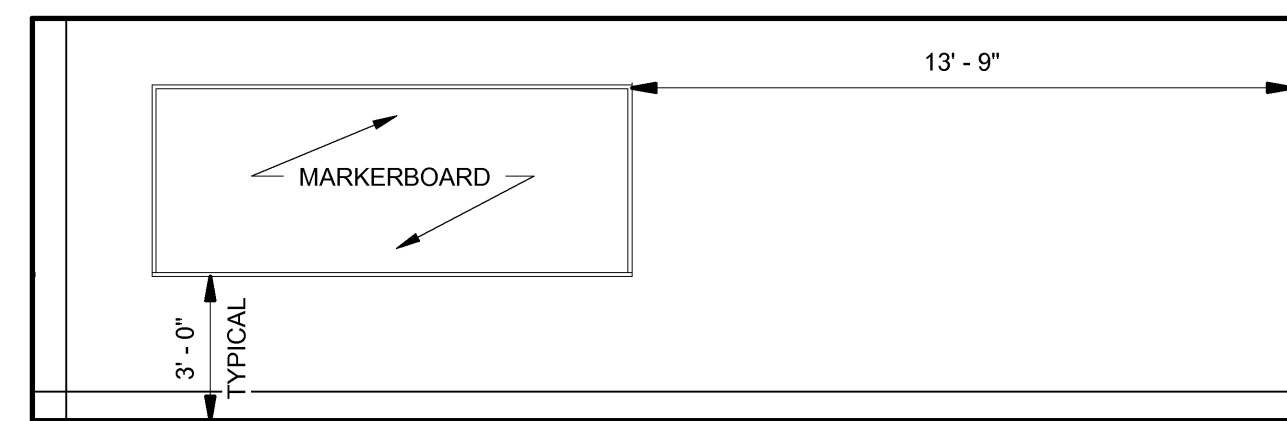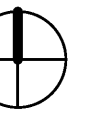


**C3** CLASSROOM 237 WEST  
SCALE: 1/4" = 1'-0"

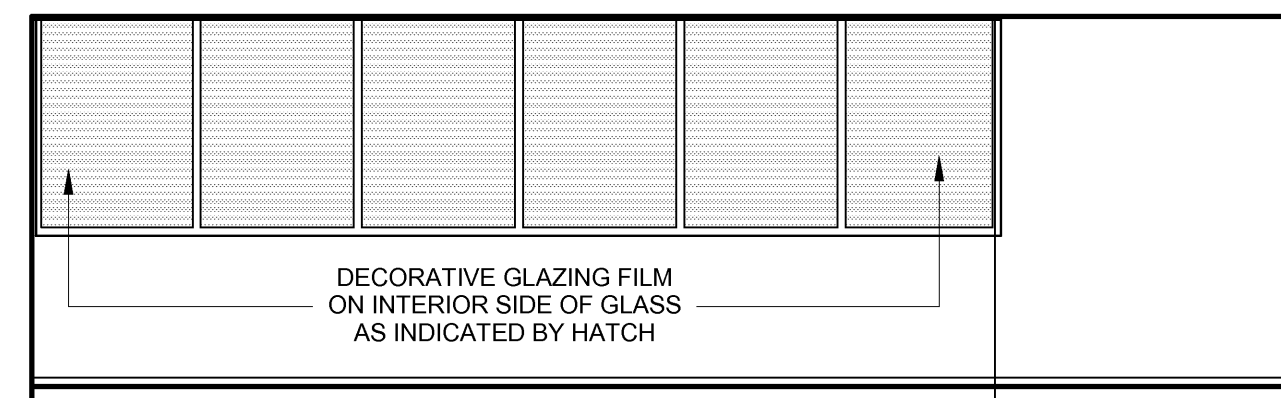


**C2** CLASSROOM 237 EAST  
SCALE: 1/4" = 1'-0"

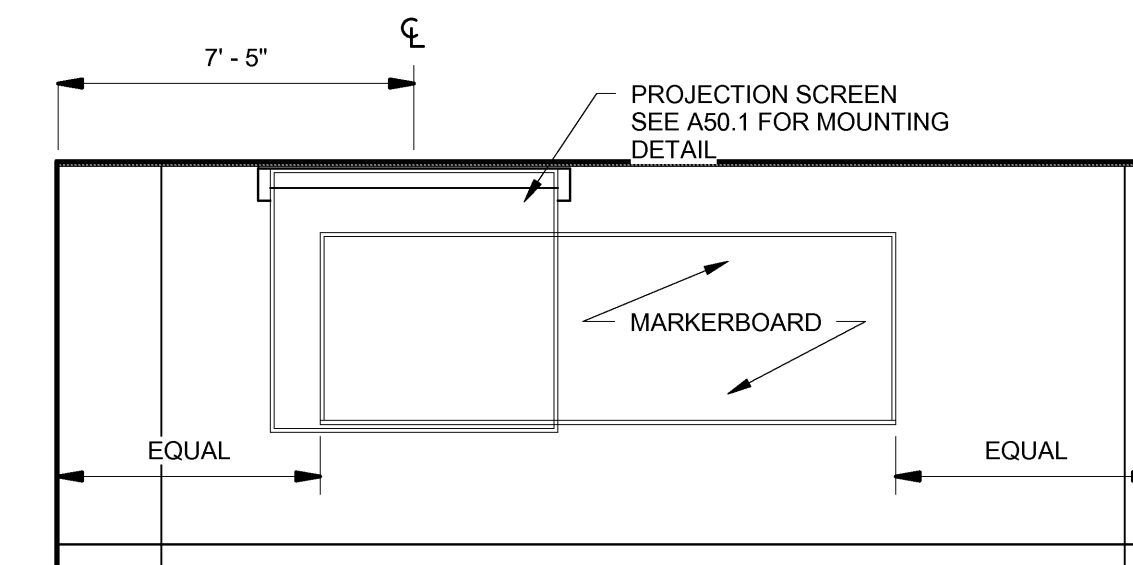


**C1** CLASSROOM 237 SOUTH  
SCALE: 1/4" = 1'-0"

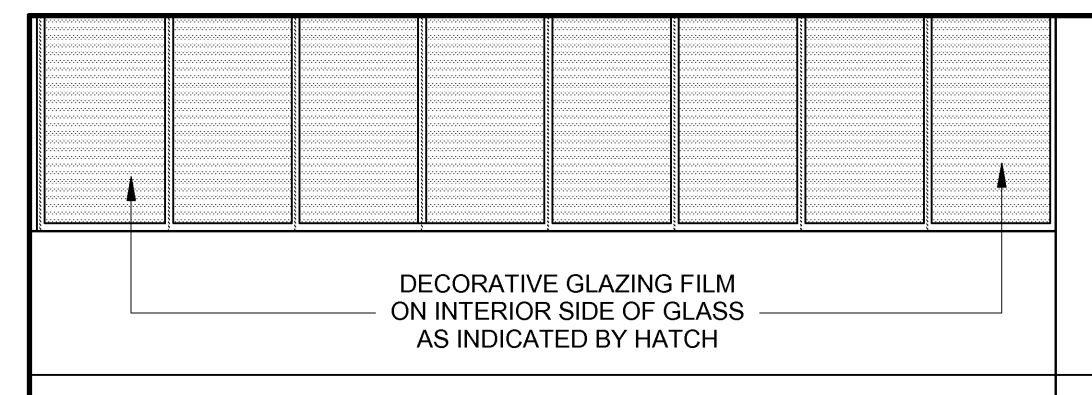


**B3** CONFERENCE 235 SOUTH  
SCALE: 1/4" = 1'-0"

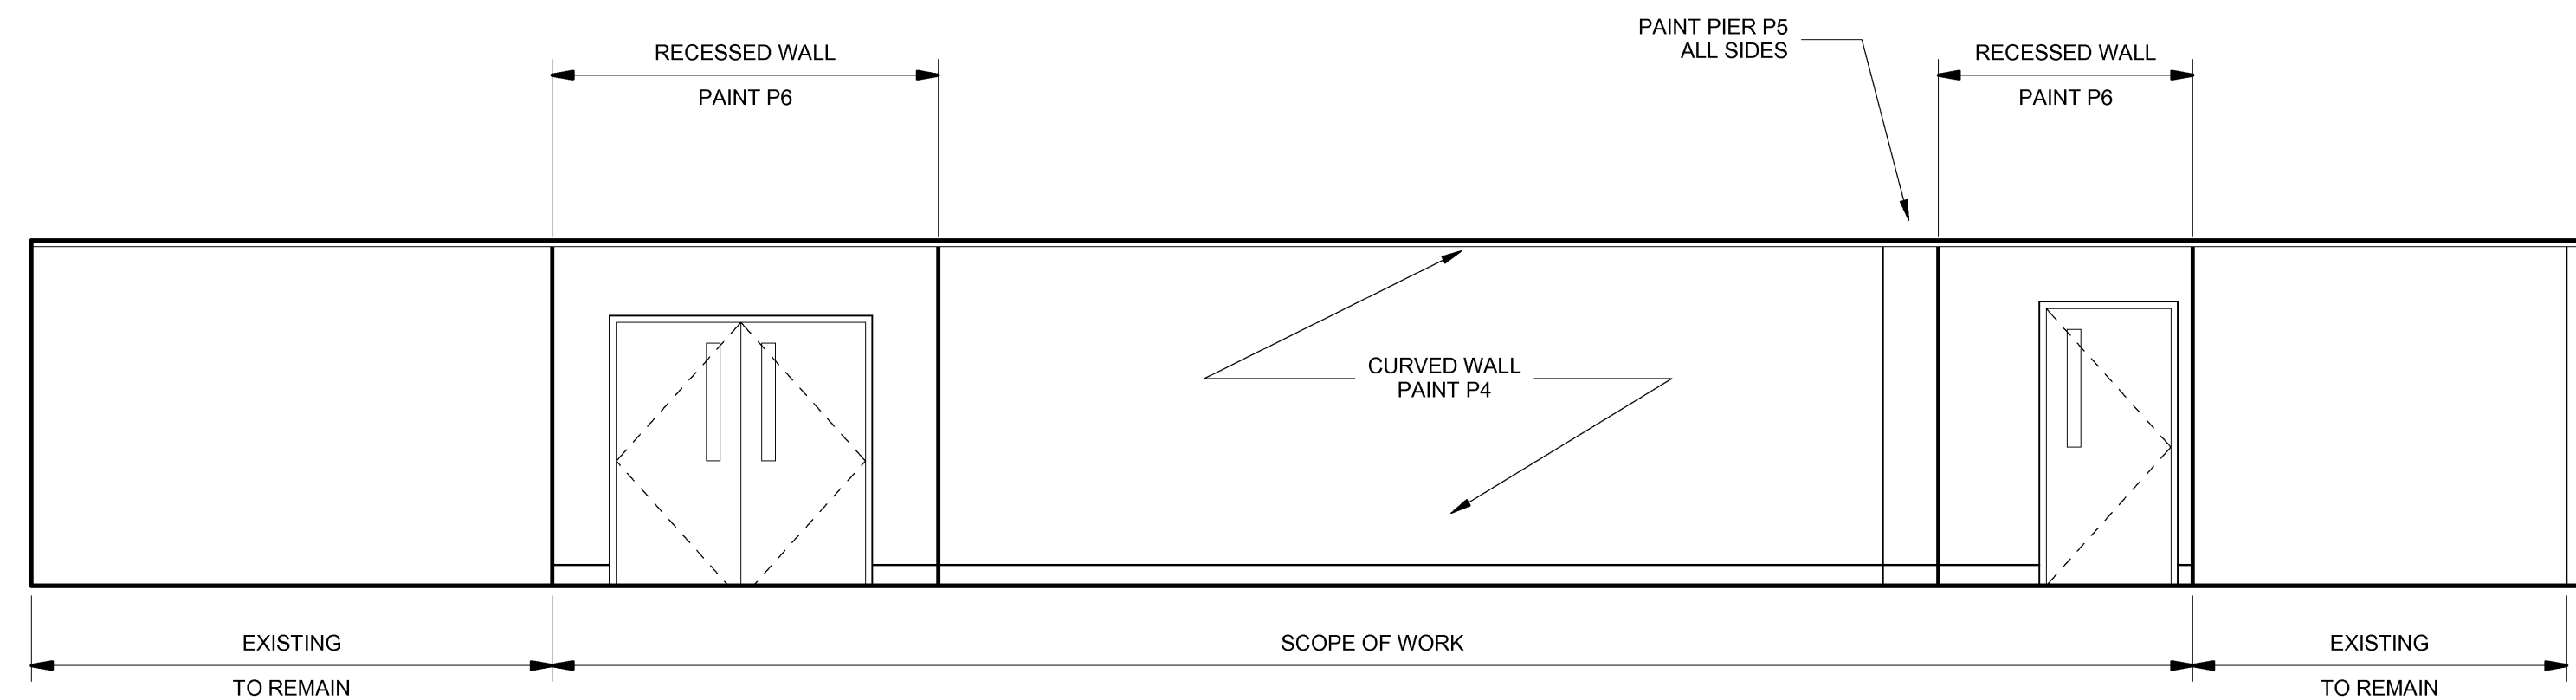


**B2** HALL 225 NORTH  
SCALE: 1/4" = 1'-0"

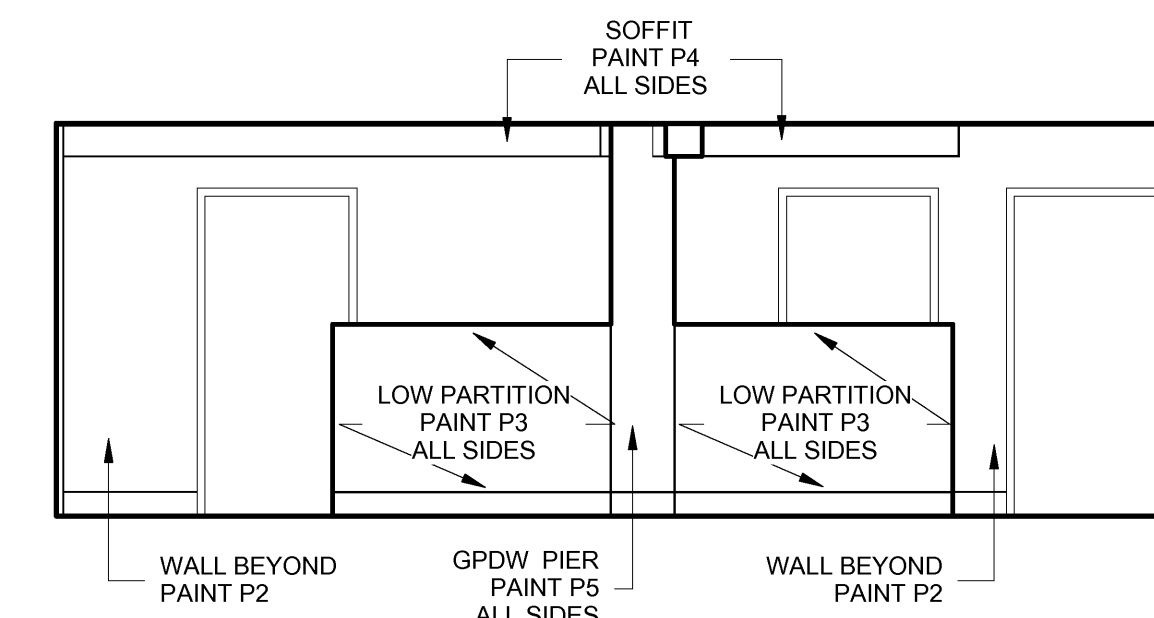


**B1** HONORS CENTER WEST  
SCALE: 1/4" = 1'-0"

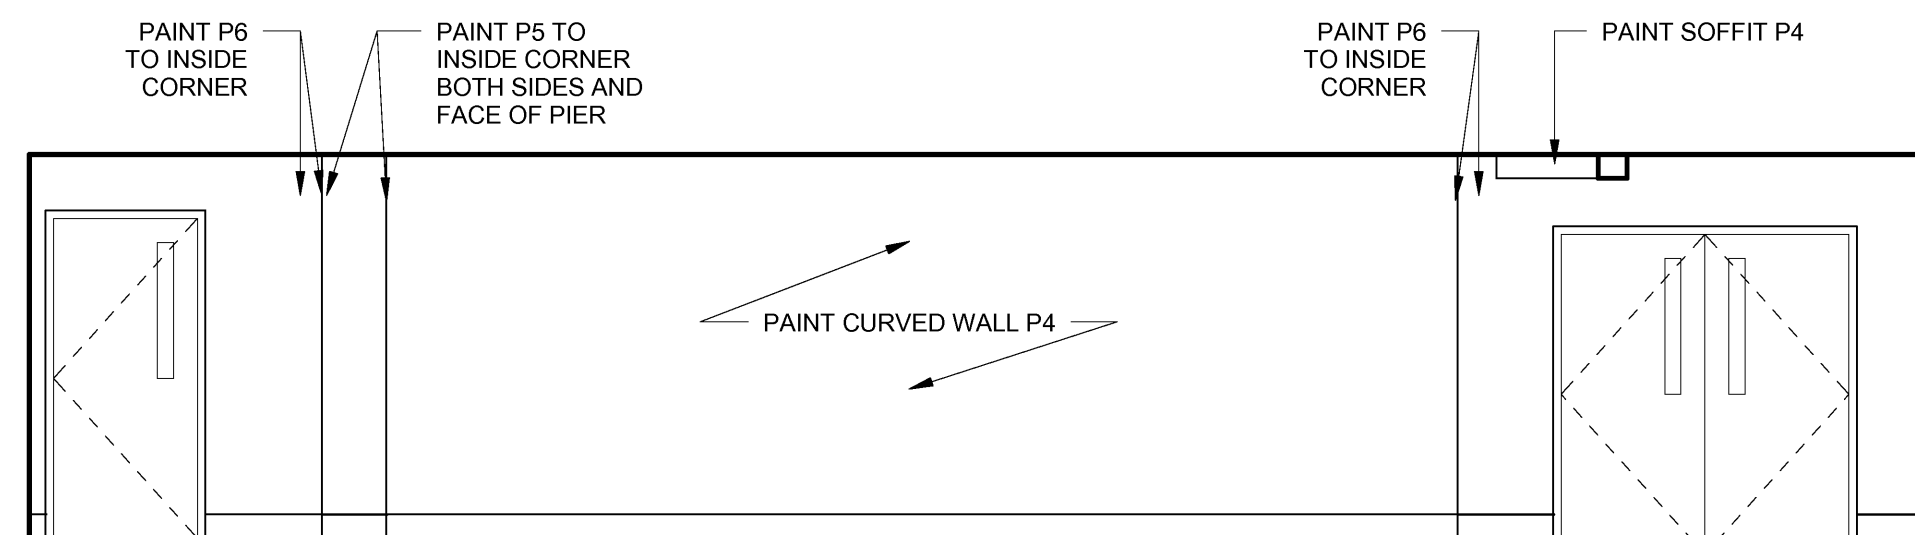

**A3** HONORS CENTER SOUTH  
SCALE: 1/4" = 1'-0"

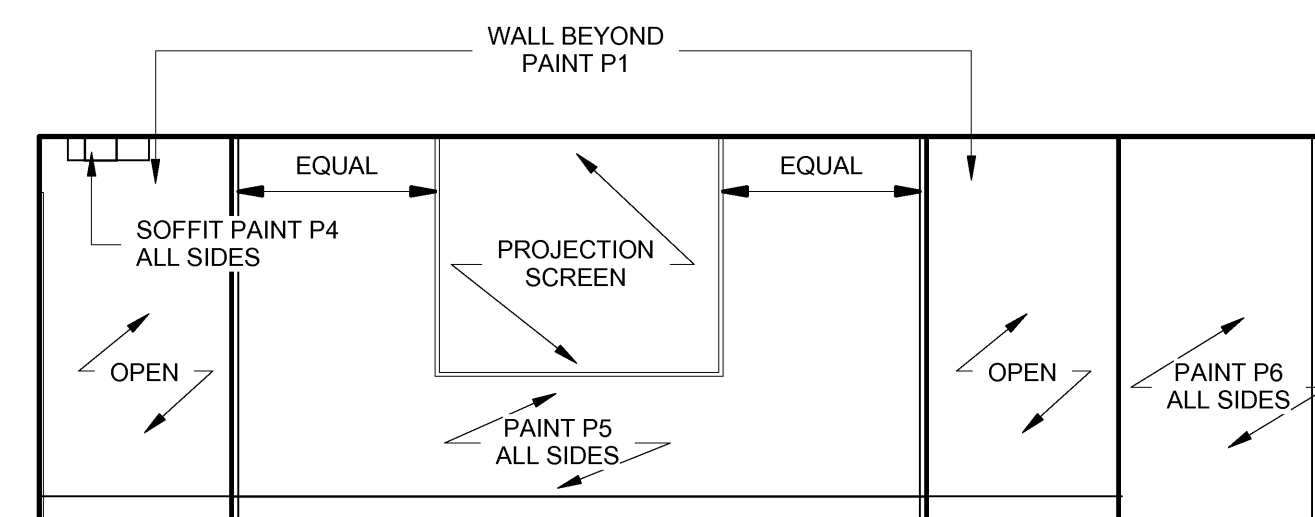

**A2** HONORS CENTER EAST  
SCALE: 1/4" = 1'-0"

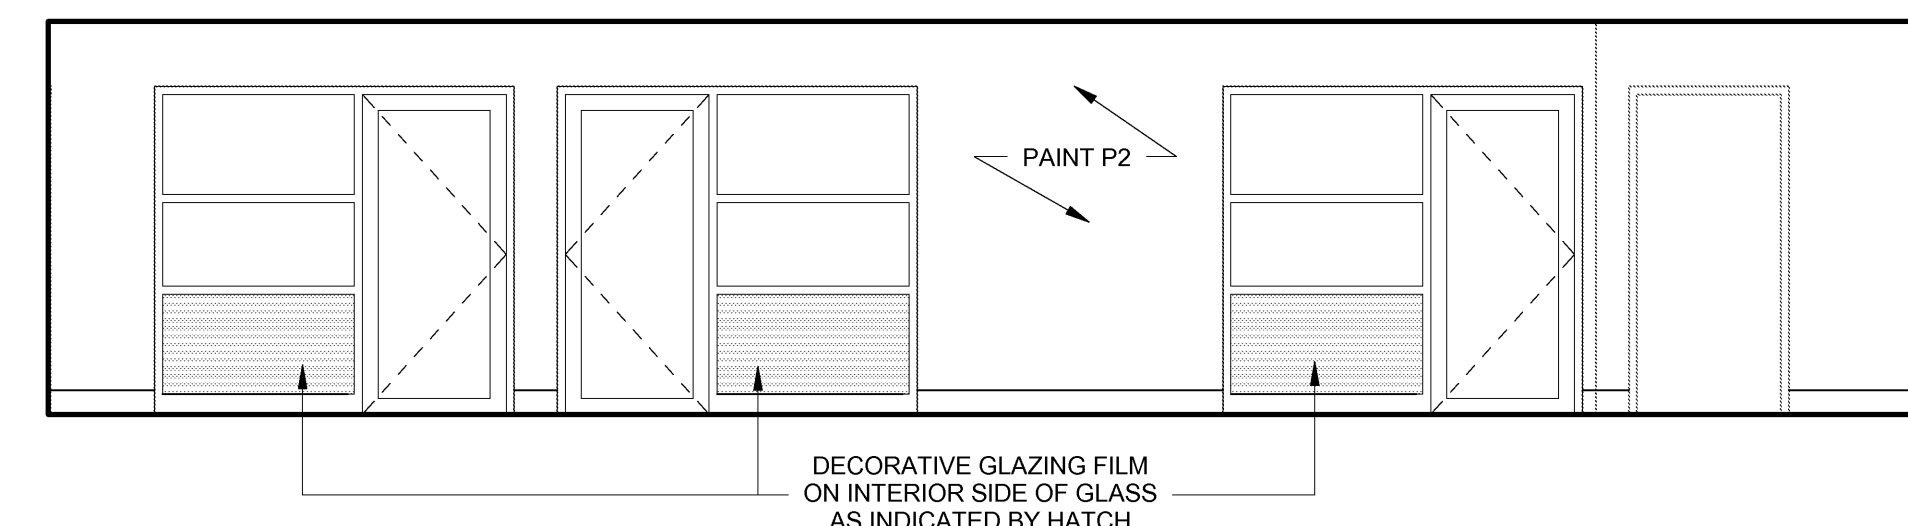

**A1** HONORS CENTER NORTH  
SCALE: 1/4" = 1'-0"

Drawing Scales	
1/4" = 1'-0"	---
---	---
---	---

Mark	Date	Description
...	10-15-12	ISSUED FOR BID
...	10-10-12	90% REVIEW
...	10-02-12	75% REVIEW

Drawing Status	

Drawing Title

**INTERIOR ELEVATIONS**

PA / PE: MDL Drawn By: ERP

Drawing Number

**A81.1**