
 
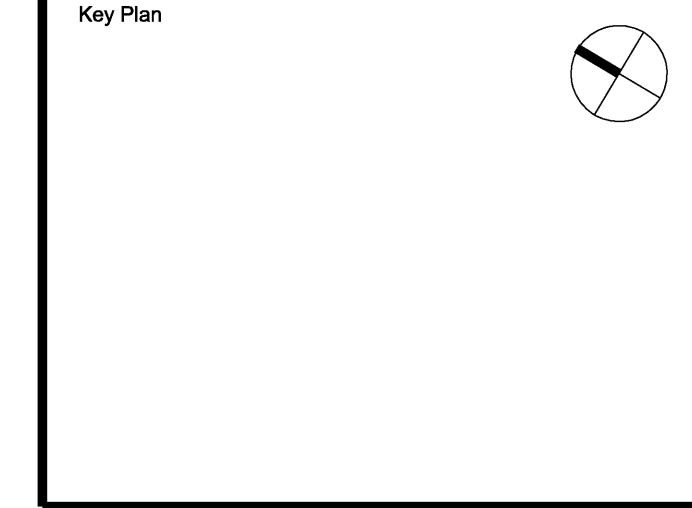


Project Title
USM LUTHER BONNEY HALL 2ND FLOOR RENOVATION
Portland, Maine

Harriman Project No. 12677

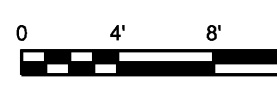

Drawing Scales 1/8" = 1'-0"	
--------------------------------	---

Mark	Date	Description
	10-15-12	ISSUED FOR BID
	10-10-12	90% REVIEW
	10-02-12	75% REVIEW

Issue Dates

Drawing Status

Drawing Title
ELECTRICAL EXISTING CONDITIONS PART PLAN

PA / PE: JWT Drawn By: DSH

Drawing Number
E05.1

