
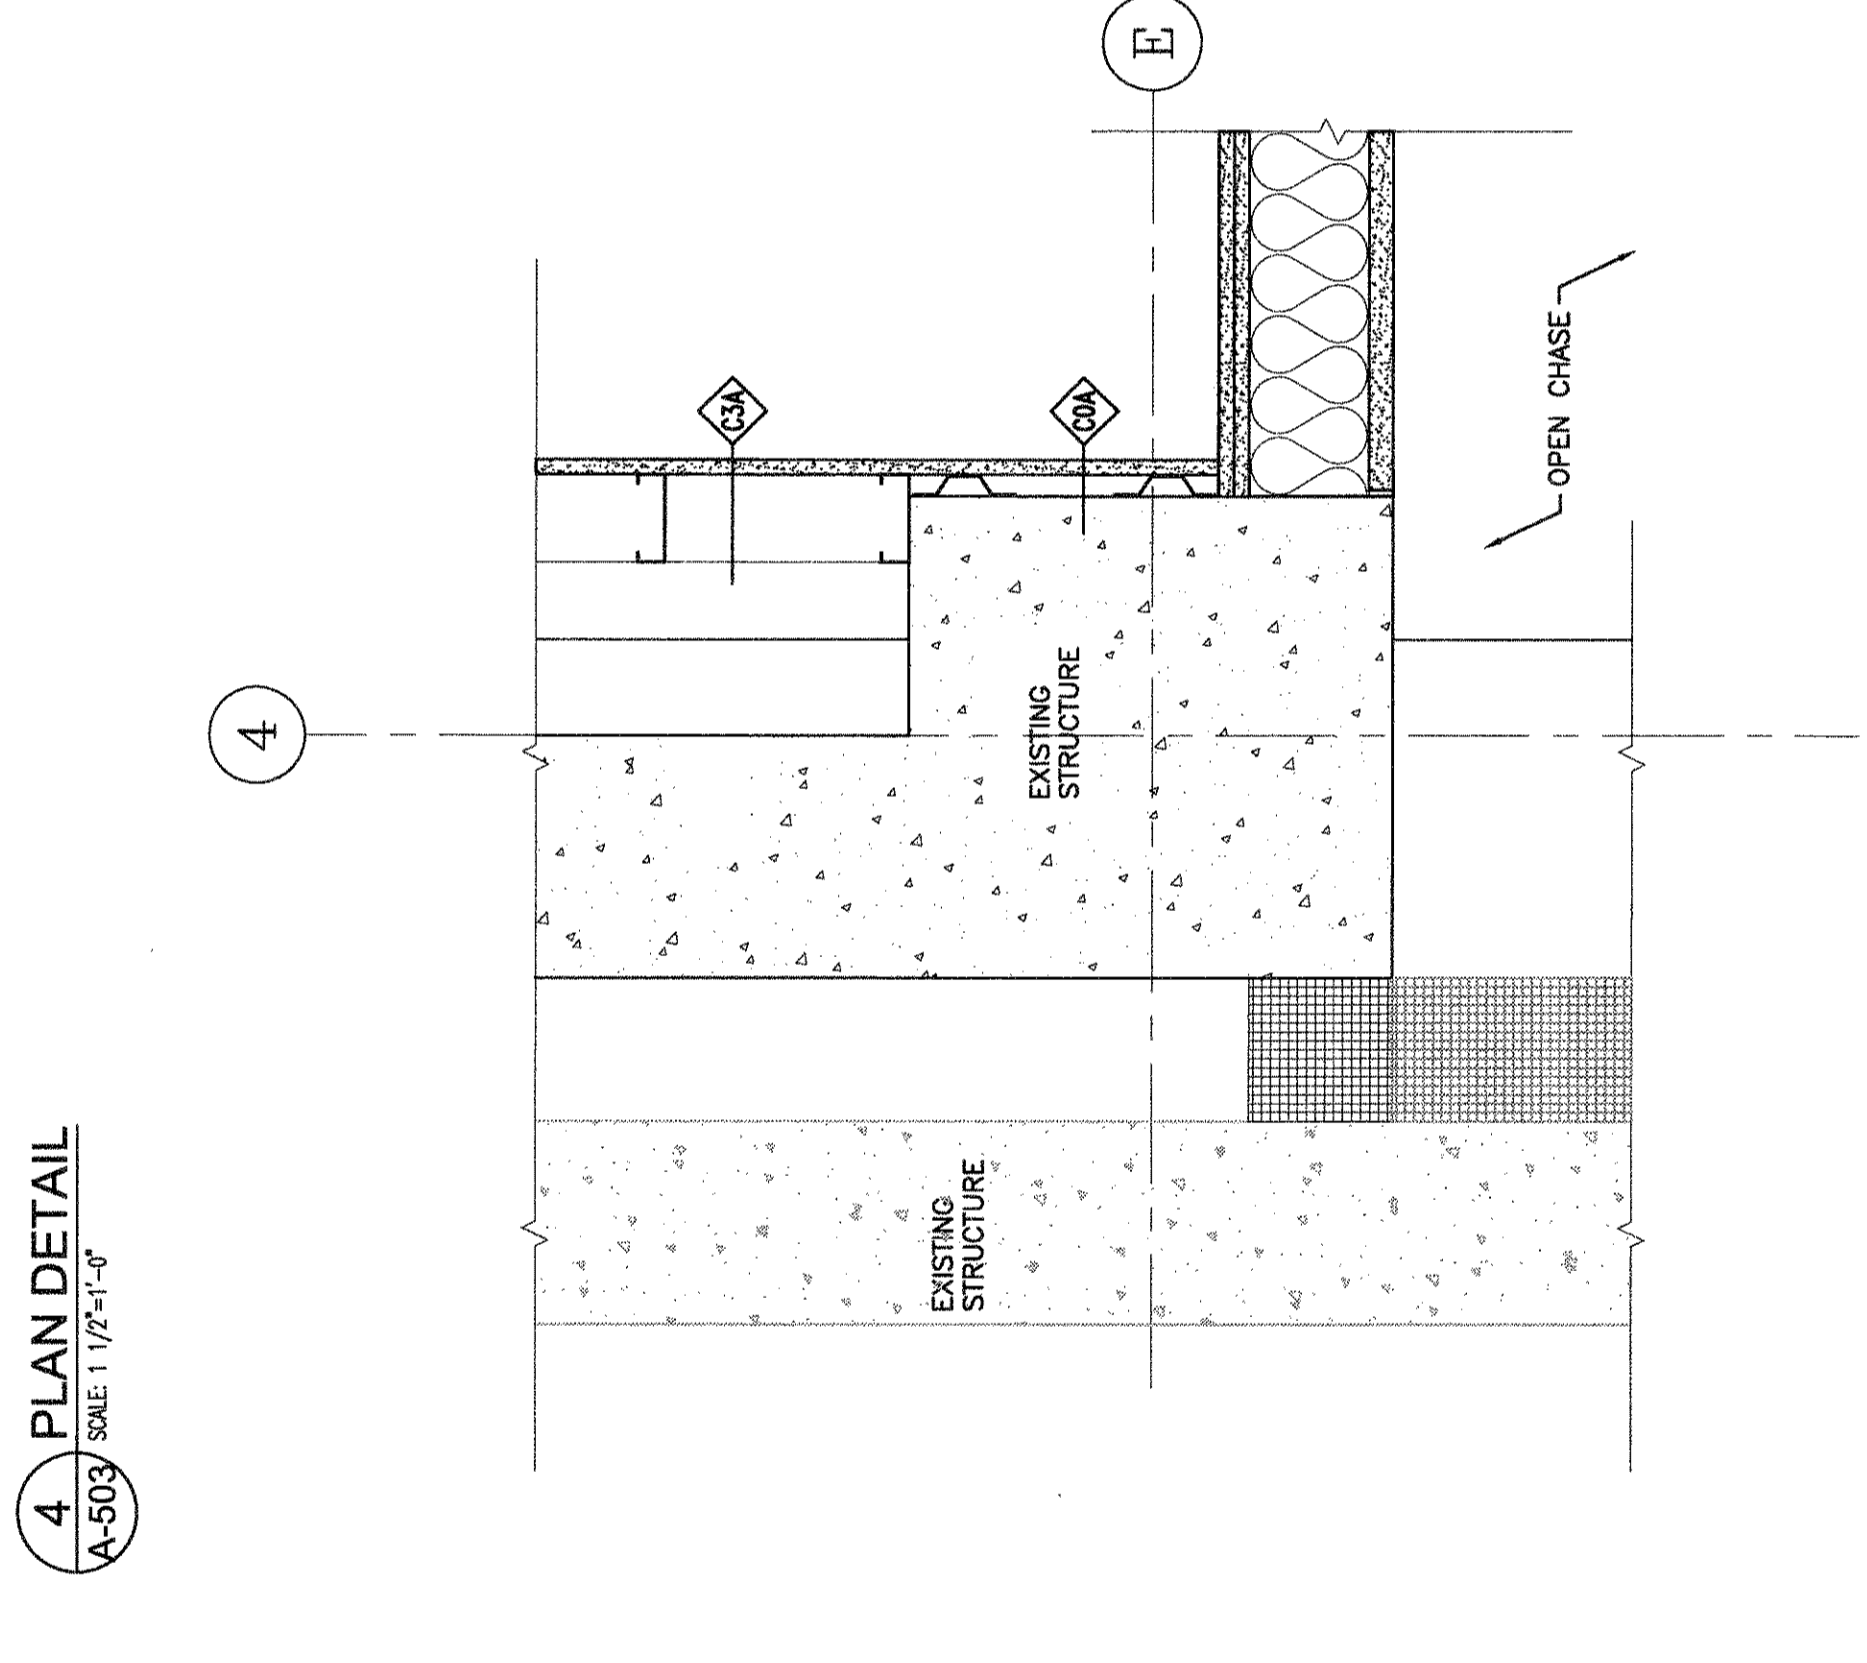
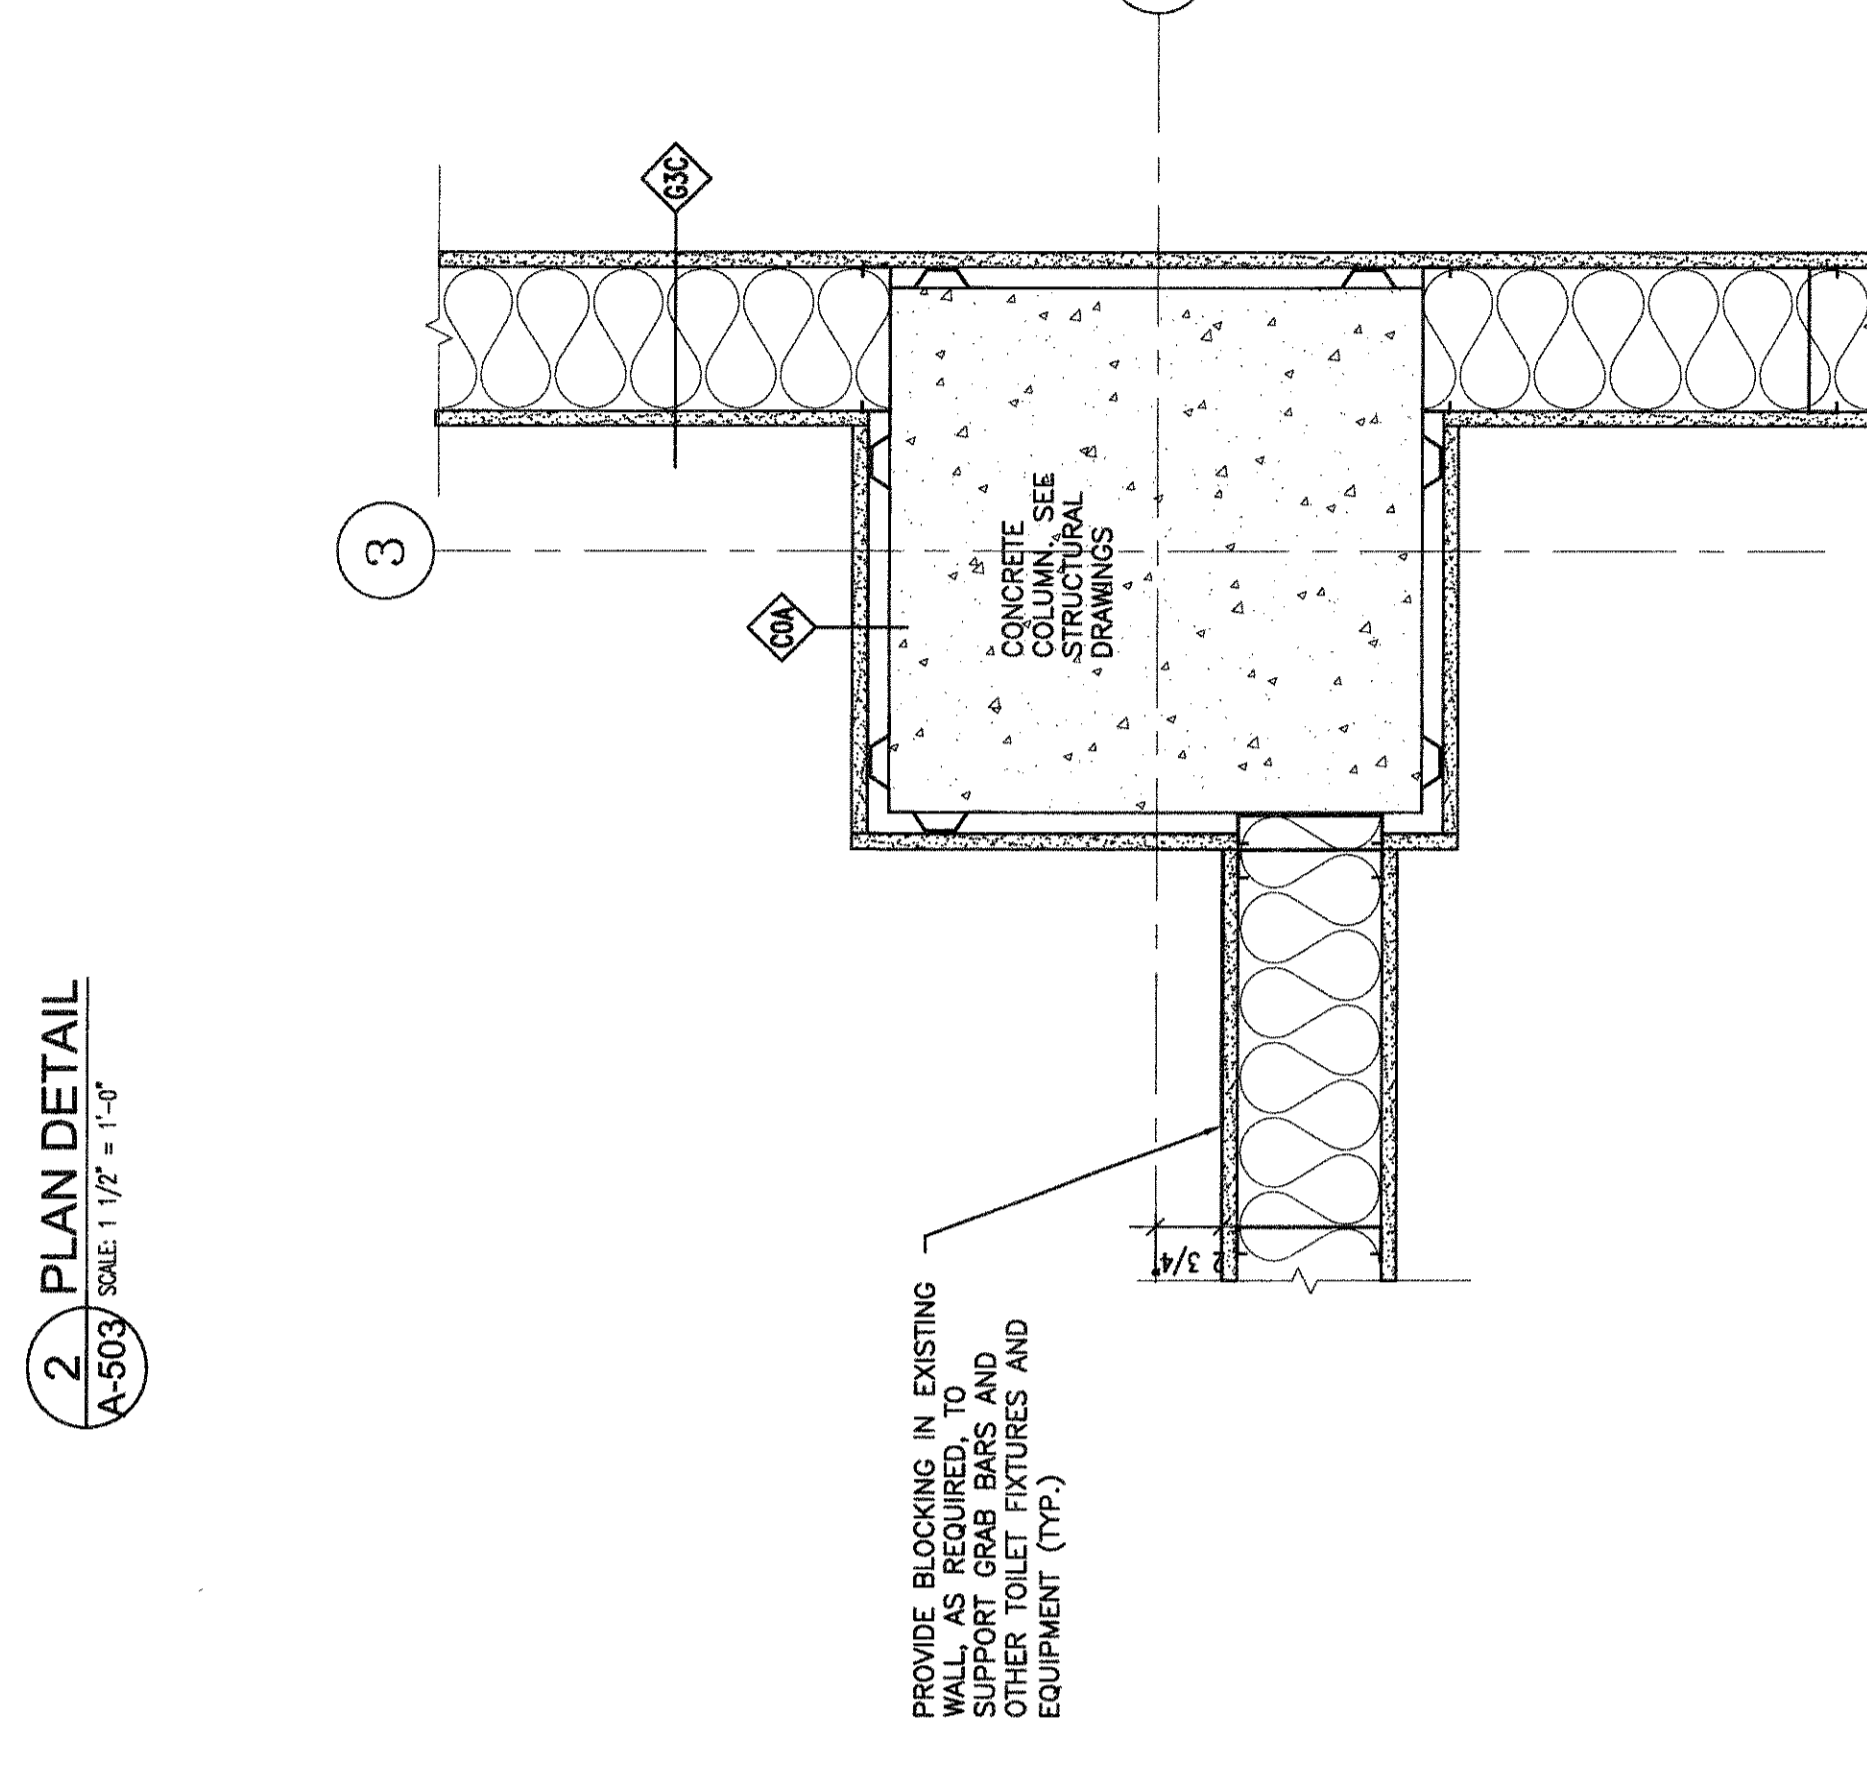


MARK DATE	ISSUED FOR CONSTRUCTION
10.10.2013	
ISSUE LOG	DESCRIPTION:
△	CHANGED
SCALE	AS NOTED
DRAWN BY	DJO
CHECK BY	DJO
PROJ. ARCHT.	DJO
PROJ. MGR.	RCH
JOB NO.	1182.04
© SYMMES MAINI & MCKEE ASSOCIATES, INC. 2012	

INTERIOR
 PLAN DETAILS

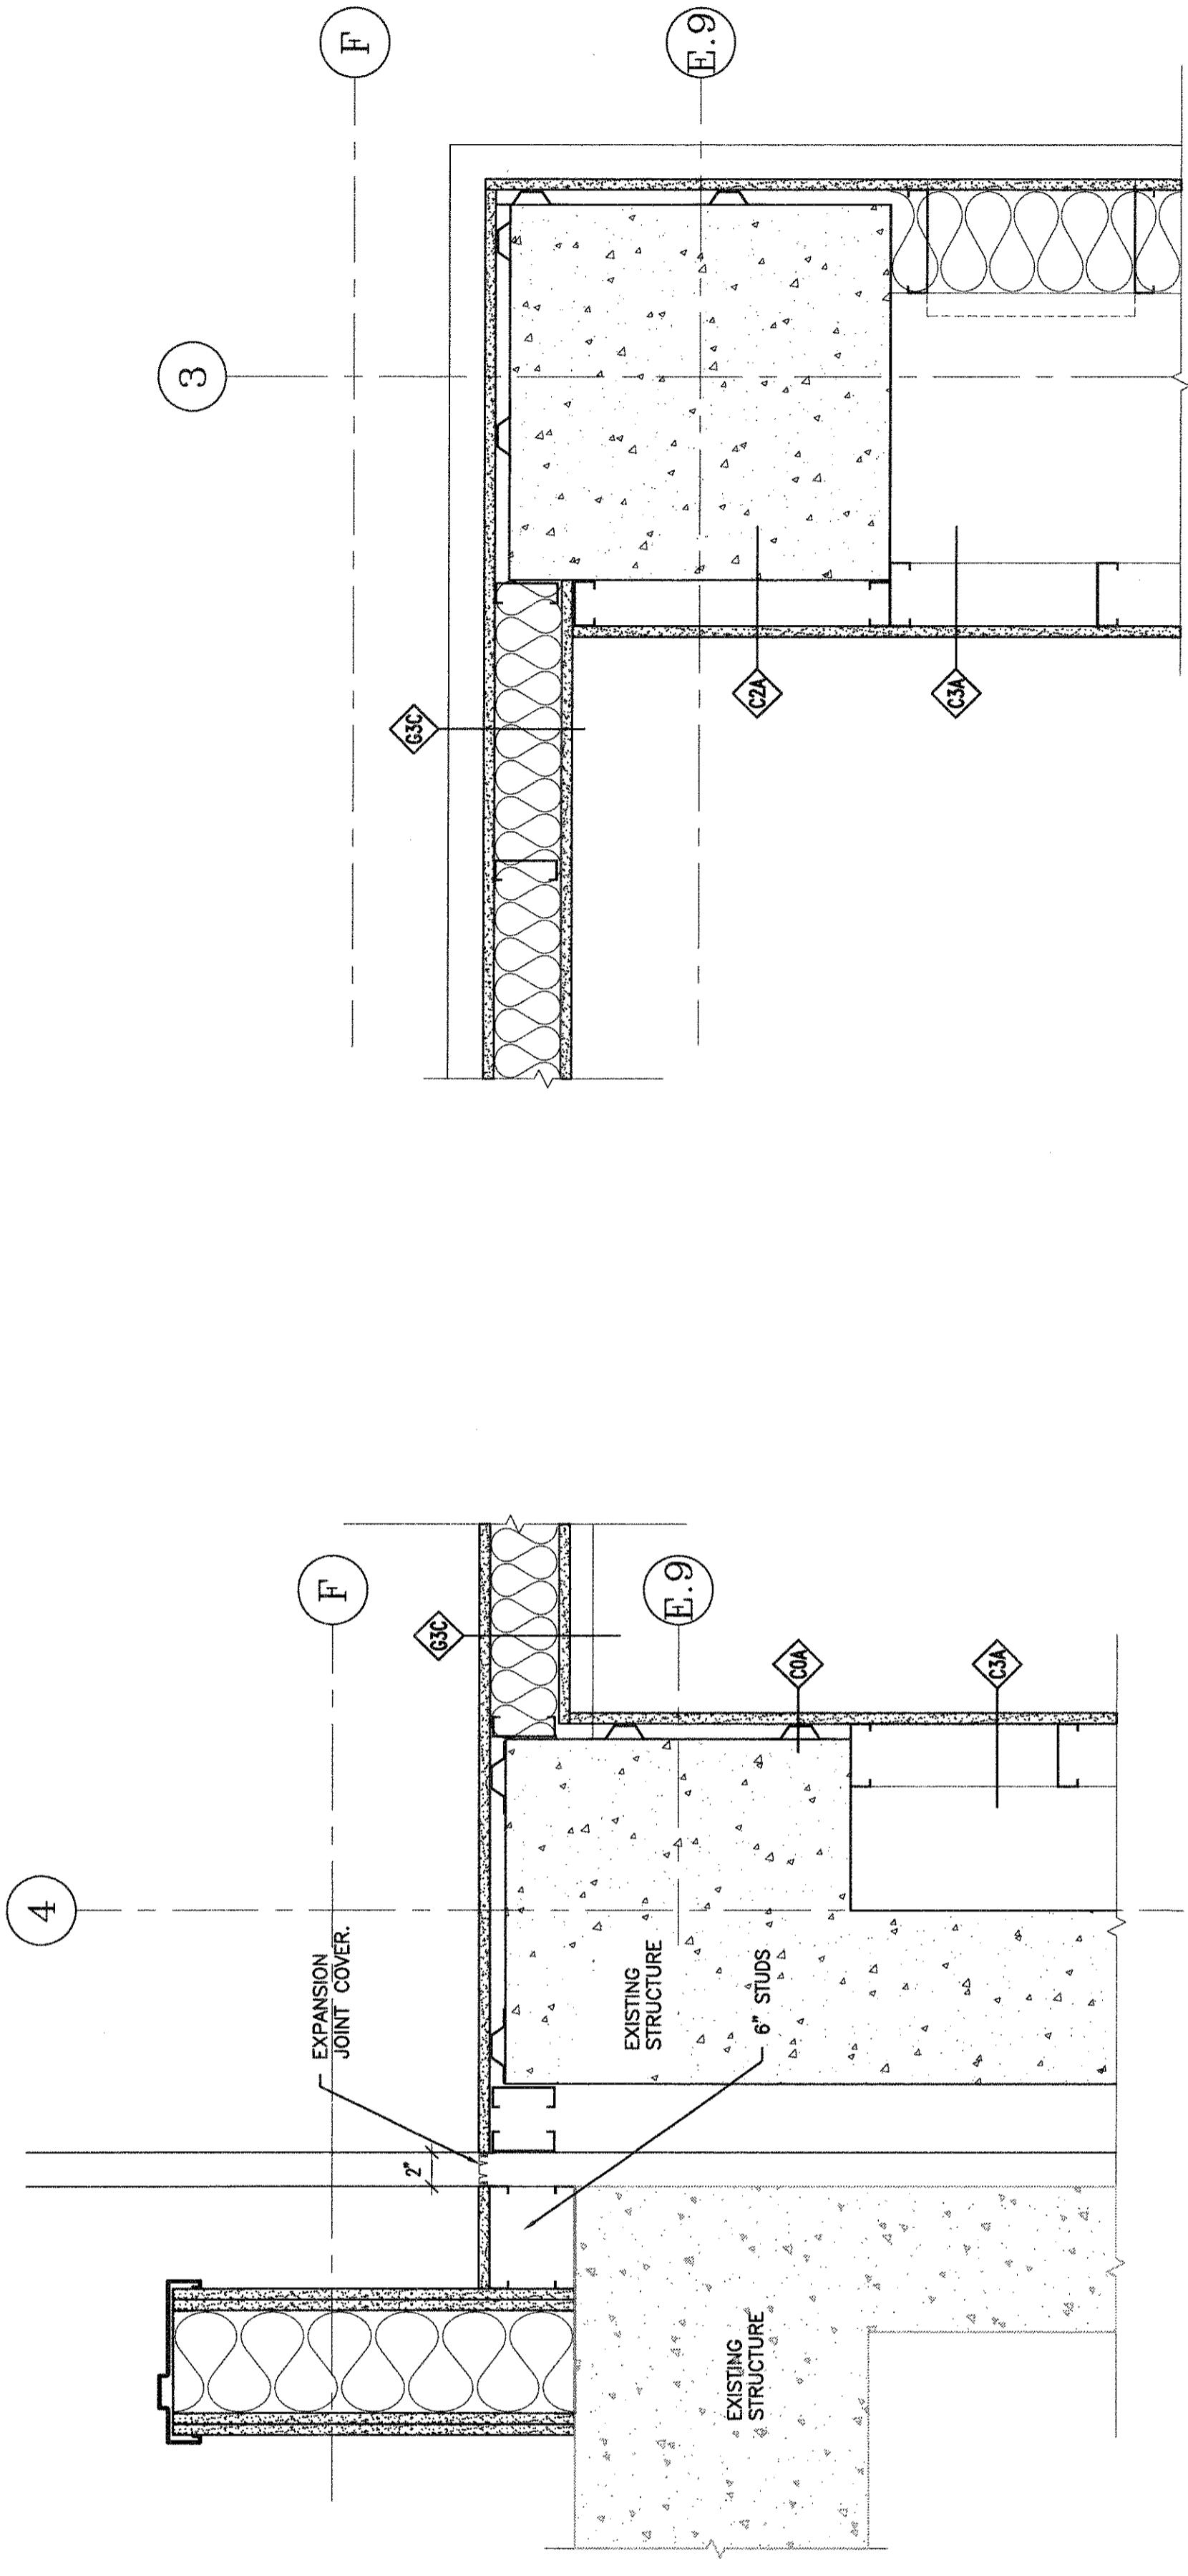

1 PLAN DETAIL
 A-503 SCALE: 1/2"=1'-0"

4 PLAN DETAIL
 A-503 SCALE: 1/2"=1'-0"

3 PLAN DETAIL
 A-503 SCALE: 1/2"=1'-0"