




- CEILING LEGEND:
- 2'x2' LIGHT FIXTURE
 - ▬ EMERGENCY LIGHT FIXTURE
 - ▭ RECESSED LIGHT FIXTURE IN RESTROOM
 - RECESSED LIGHT FIXTURE
 - ⊗ HVAC SUPPLY DIFFUSER
 - ⊘ HVAC RETURN DUCT
 - SPRINKLER HEAD
 - ⊕ CEILING HEIGHT
 - ⊖ EMERGENCY EXIT LIGHT
 - ◊ OCCUPANCY SENSOR

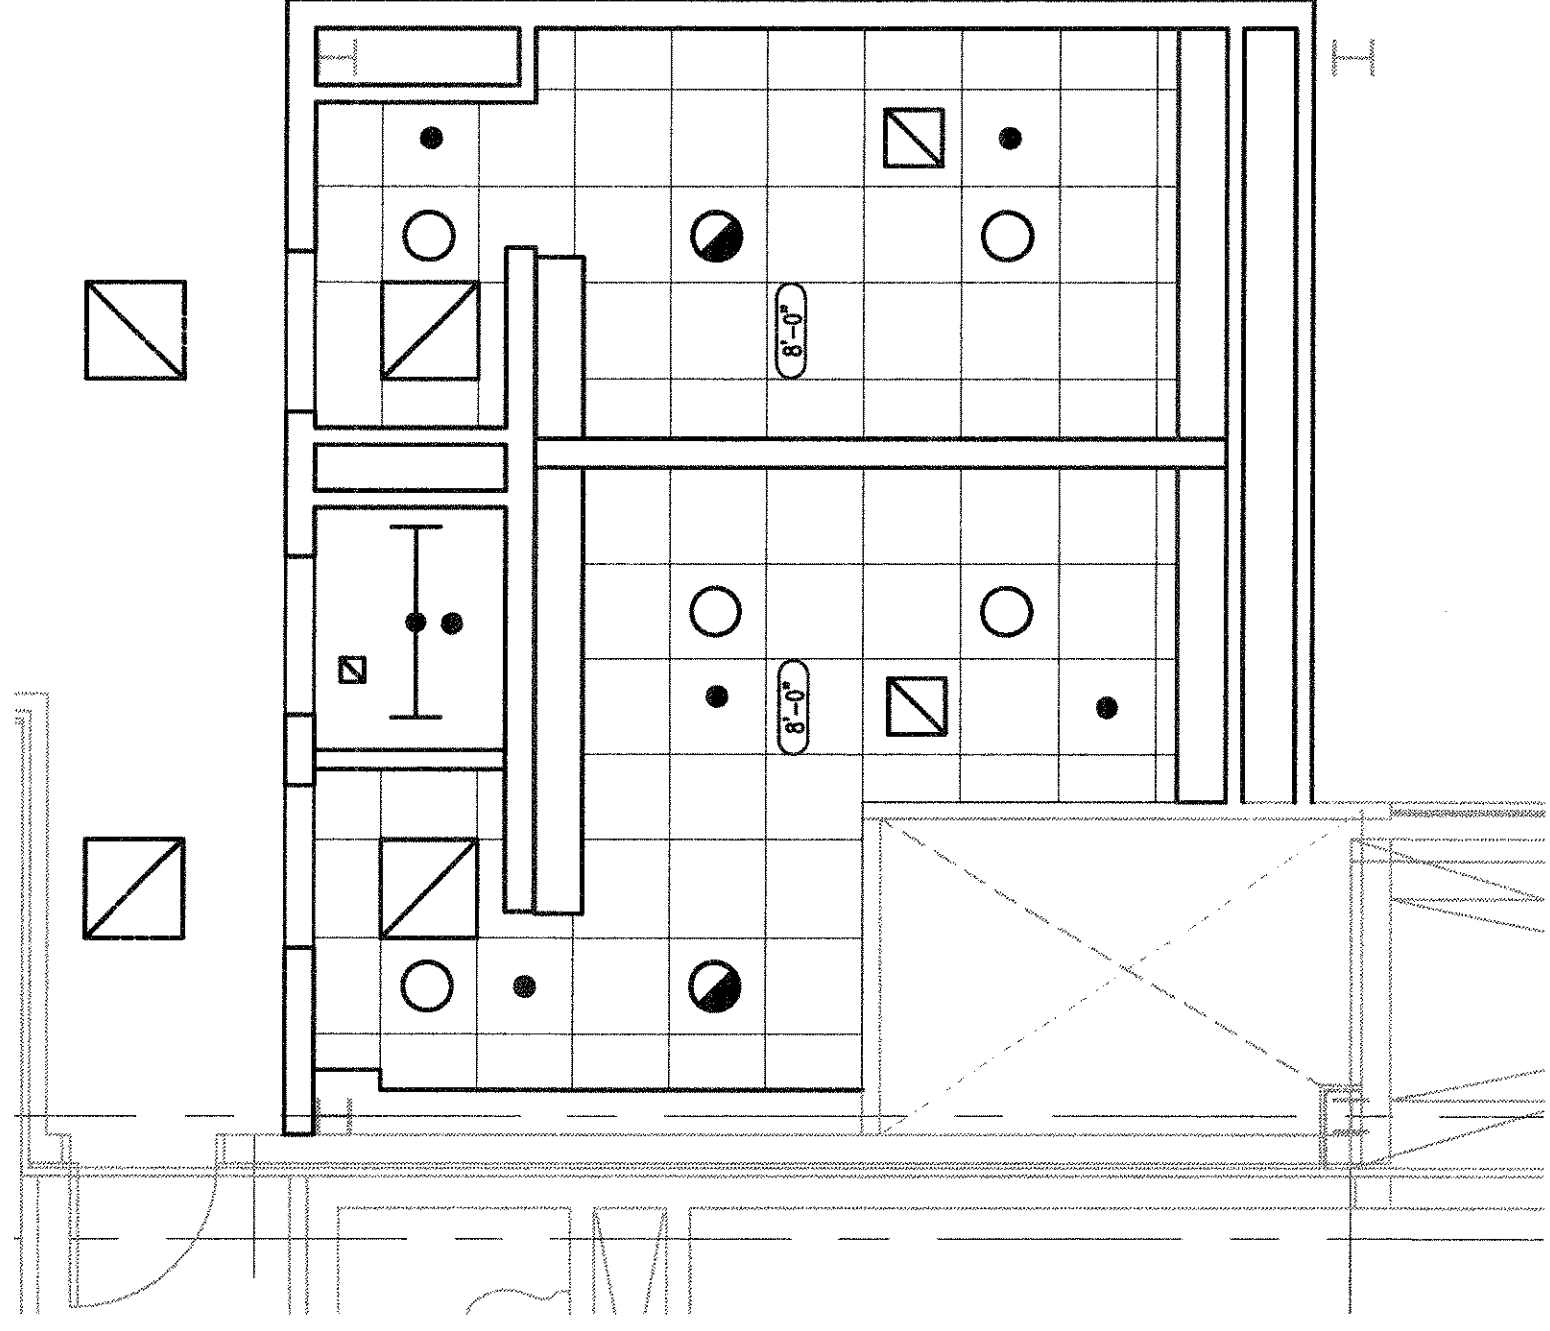

2 THIRD FLOOR CEILING FIXTURE LAYOUT
1/4" = 1'-0"

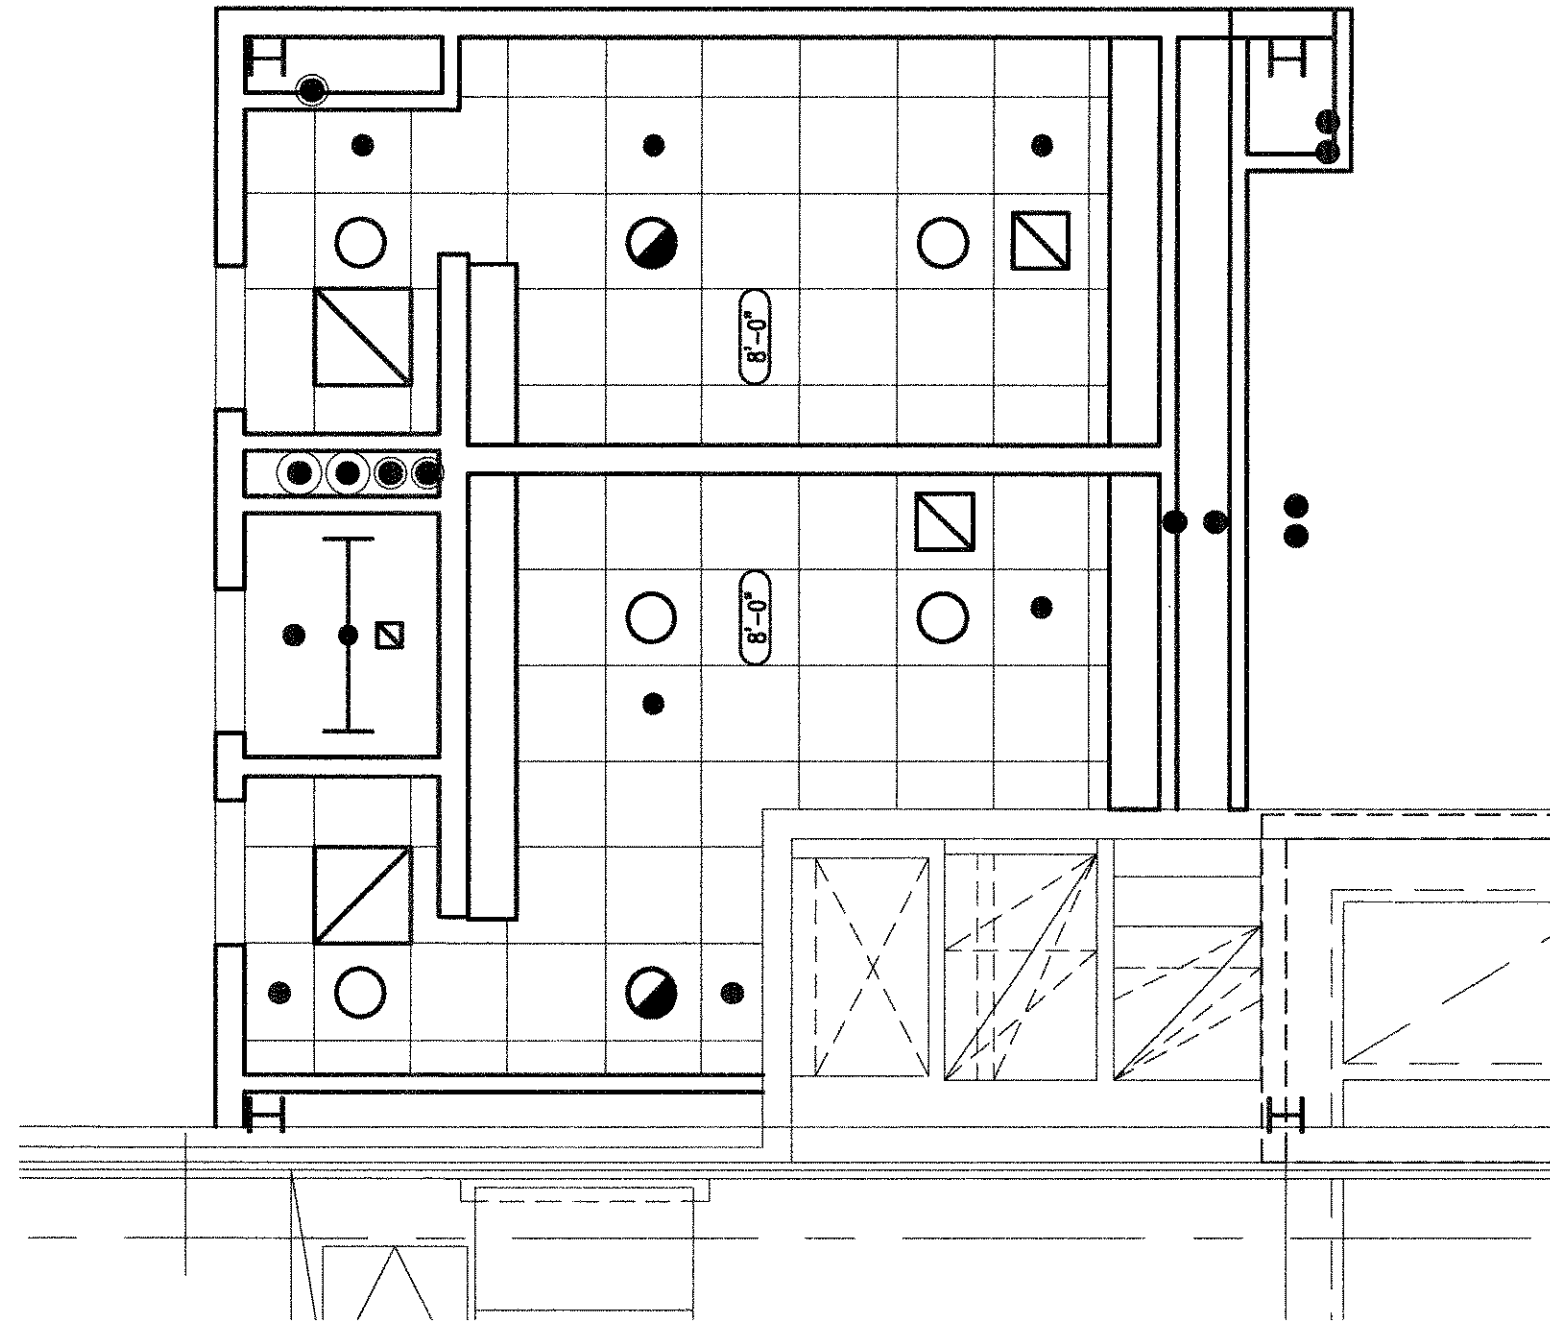

3 FIFTH FLOOR CEILING FIXTURE LAYOUT
1/4" = 1'-0"

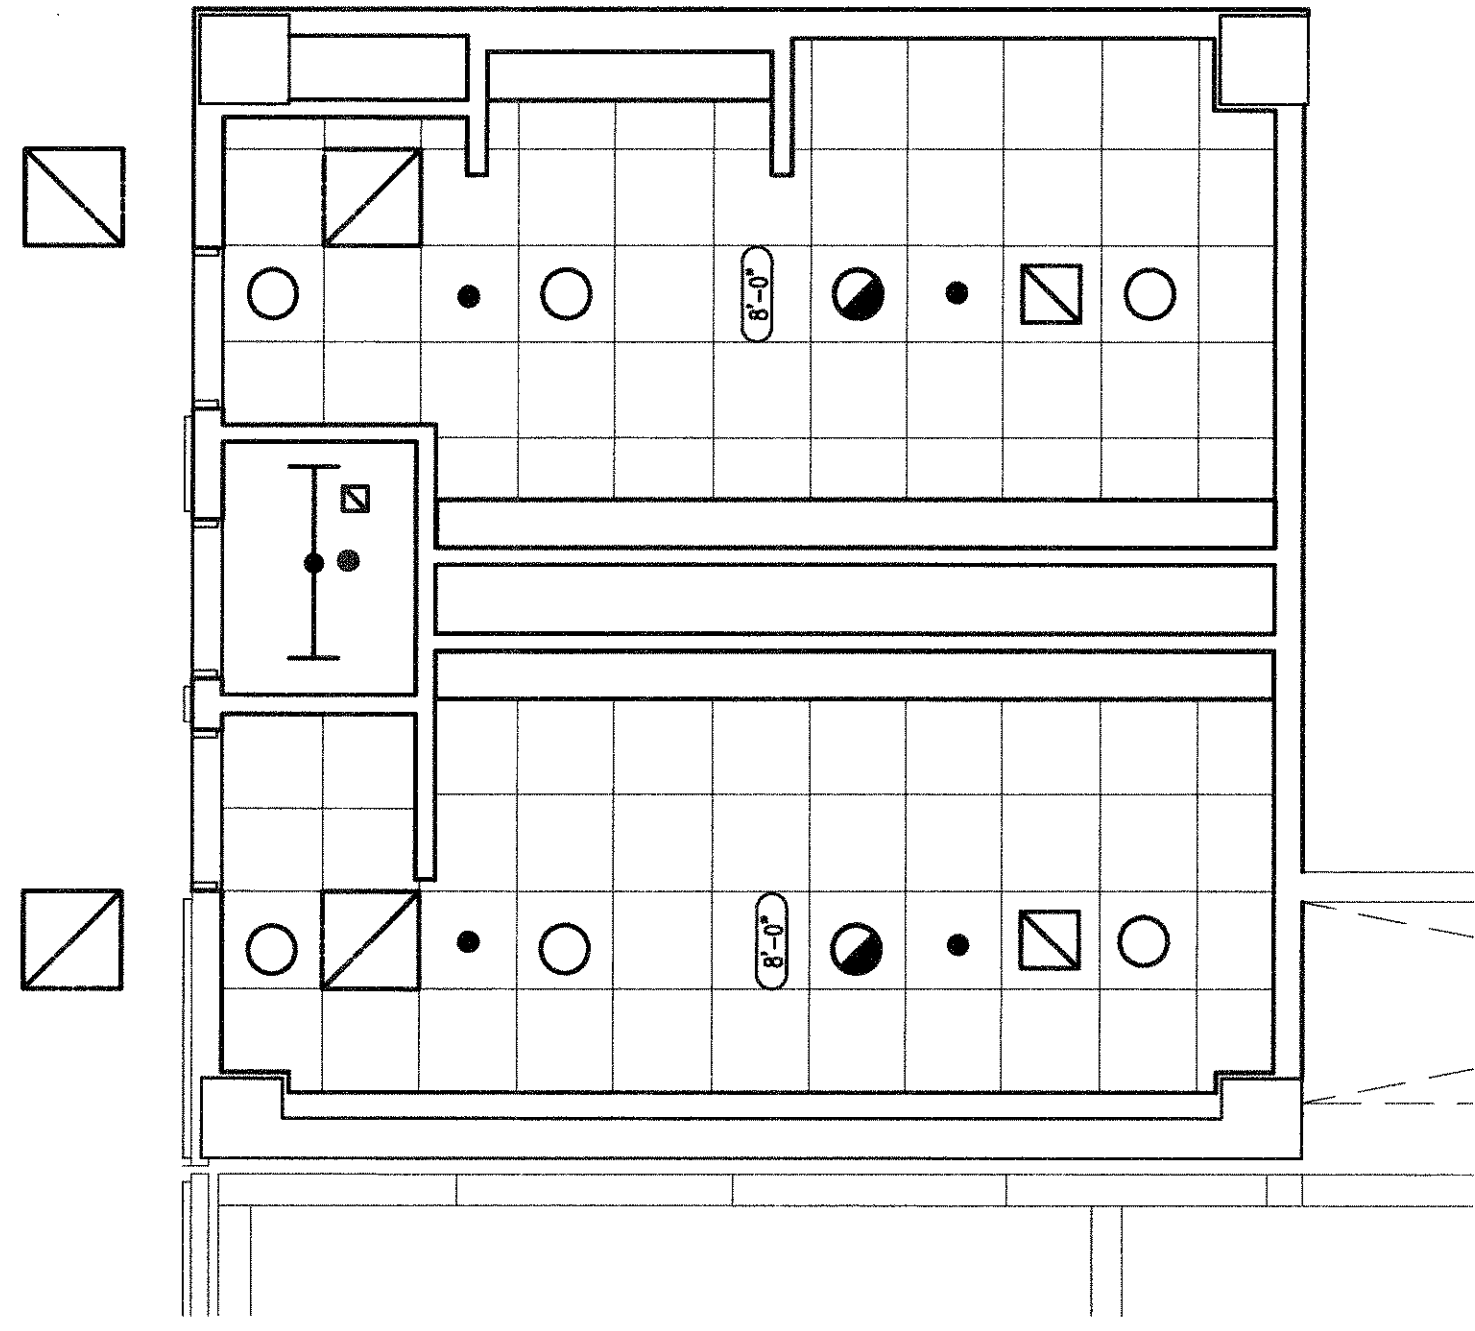


1 SECOND FLOOR CEILING FIXTURE LAYOUT
1/4" = 1'-0"



USM

BIO-SCIENCE BUILDING TOILET ROOM FIT-UP
 SECOND, THIRD AND FIFTH FLOORS
 70 FALMOUTH STREET, PORTLAND, ME

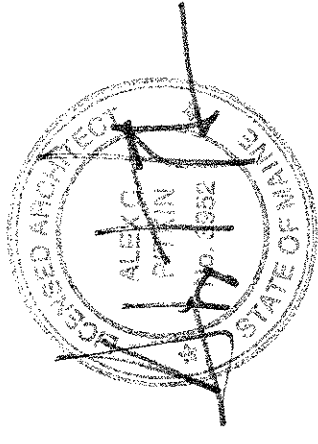

16.10.2013 ISSUED FOR CONSTRUCTION
 MARK DATE DESCRIPTION
 ISSUE LOG
 △ = CLOSED CHANGE

SCALE AS NOTED
 DRAWN BY DJO
 CHECKED BY DJO
 PROJ. ARCH. ENGR. DJO
 PROJ. MGR. RCH
 JOB NO. 11822.04
 © SYMMES, MAINI & MCKEE ASSOCIATES, INC. 2012

ENLARGED
 REFLECTED
 CEILING PLANS