

1 2 3 4 5 6 7

F


E

D

C

B

A

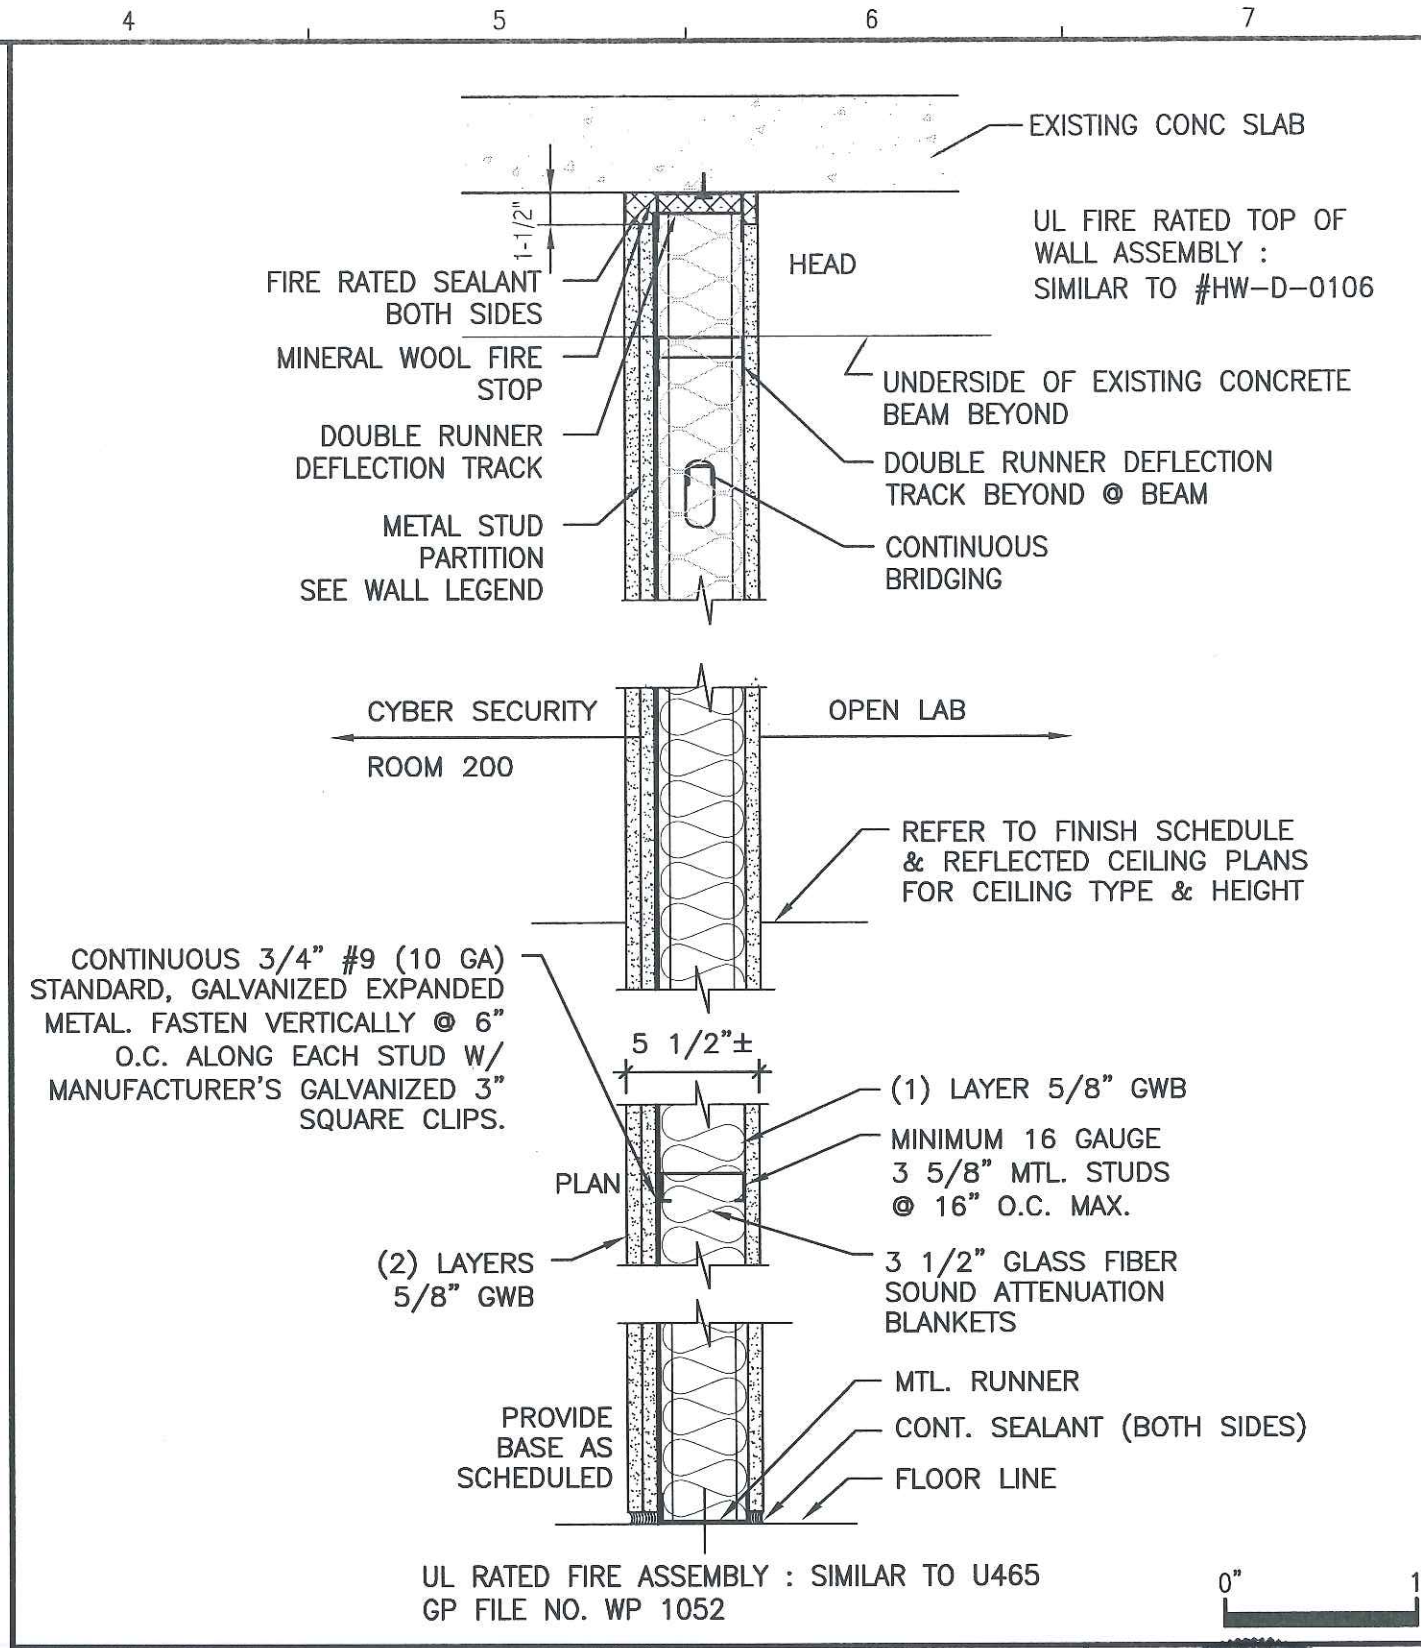

PARTITION TYPE 1



144 Fore Street/P.O. Box 618
Portland, Maine 04104
tel. (207) 772-3846
fax. (207) 772-1070
www.smrinc.com

ARCHITECTURE
ENGINEERING
PLANNING
INTERIOR DESIGN
COMMISSIONING

SMRT

USM SCIENCE BUILDING C WING
CYBER SECURITY LAB FIT-UP
PROJECT 2013-007
PORTLAND, MAINE

ISSUED FOR PERMITTING AND CONSTRUCTION
12-20-13

CURRENT ISSUE STATUS:

REV	DESCRIPTION	DATE
0	ISSUED FOR PERMITTING AND CONSTRUCTION	12-20-13

SCALE: 1 1/2" = 1'-0"

PROJECT MANAGER: SLB
JC/DRAWN BY: MLE
A/E OF RECORD: SLB
CAD FILE: G1003-12014-02
PROJECT NO: 12014-02
DATE: 12-20-13

SHEET TITLE:
PARTITION TYPES

SHEET No. **G1003**
© COPYRIGHT 2012 SMRT INC.