



PDT
ARCHITECTS

49 DARTMOUTH STREET
PORTLAND, MAINE 04101
207-775-1059
www.pdtarch.com

COPYRIGHT 2014
PDT Architects

Reuse or reproduction of the
contents of this document is not
permitted without written
permission of PDT Architects.

SCIENCE BUILDING LOBBY RENOVATION 2014-007

University of Southern Maine

JOB NO.
14052


DRWN. CHK
AHC

SCALE:
As indicated


ISSUE STATUS
CONSTRUCTION
ISSUE DATE
05-30-2014

TITLE
INTERIOR
ELEVATIONS/DETAILS


SHEET
A201

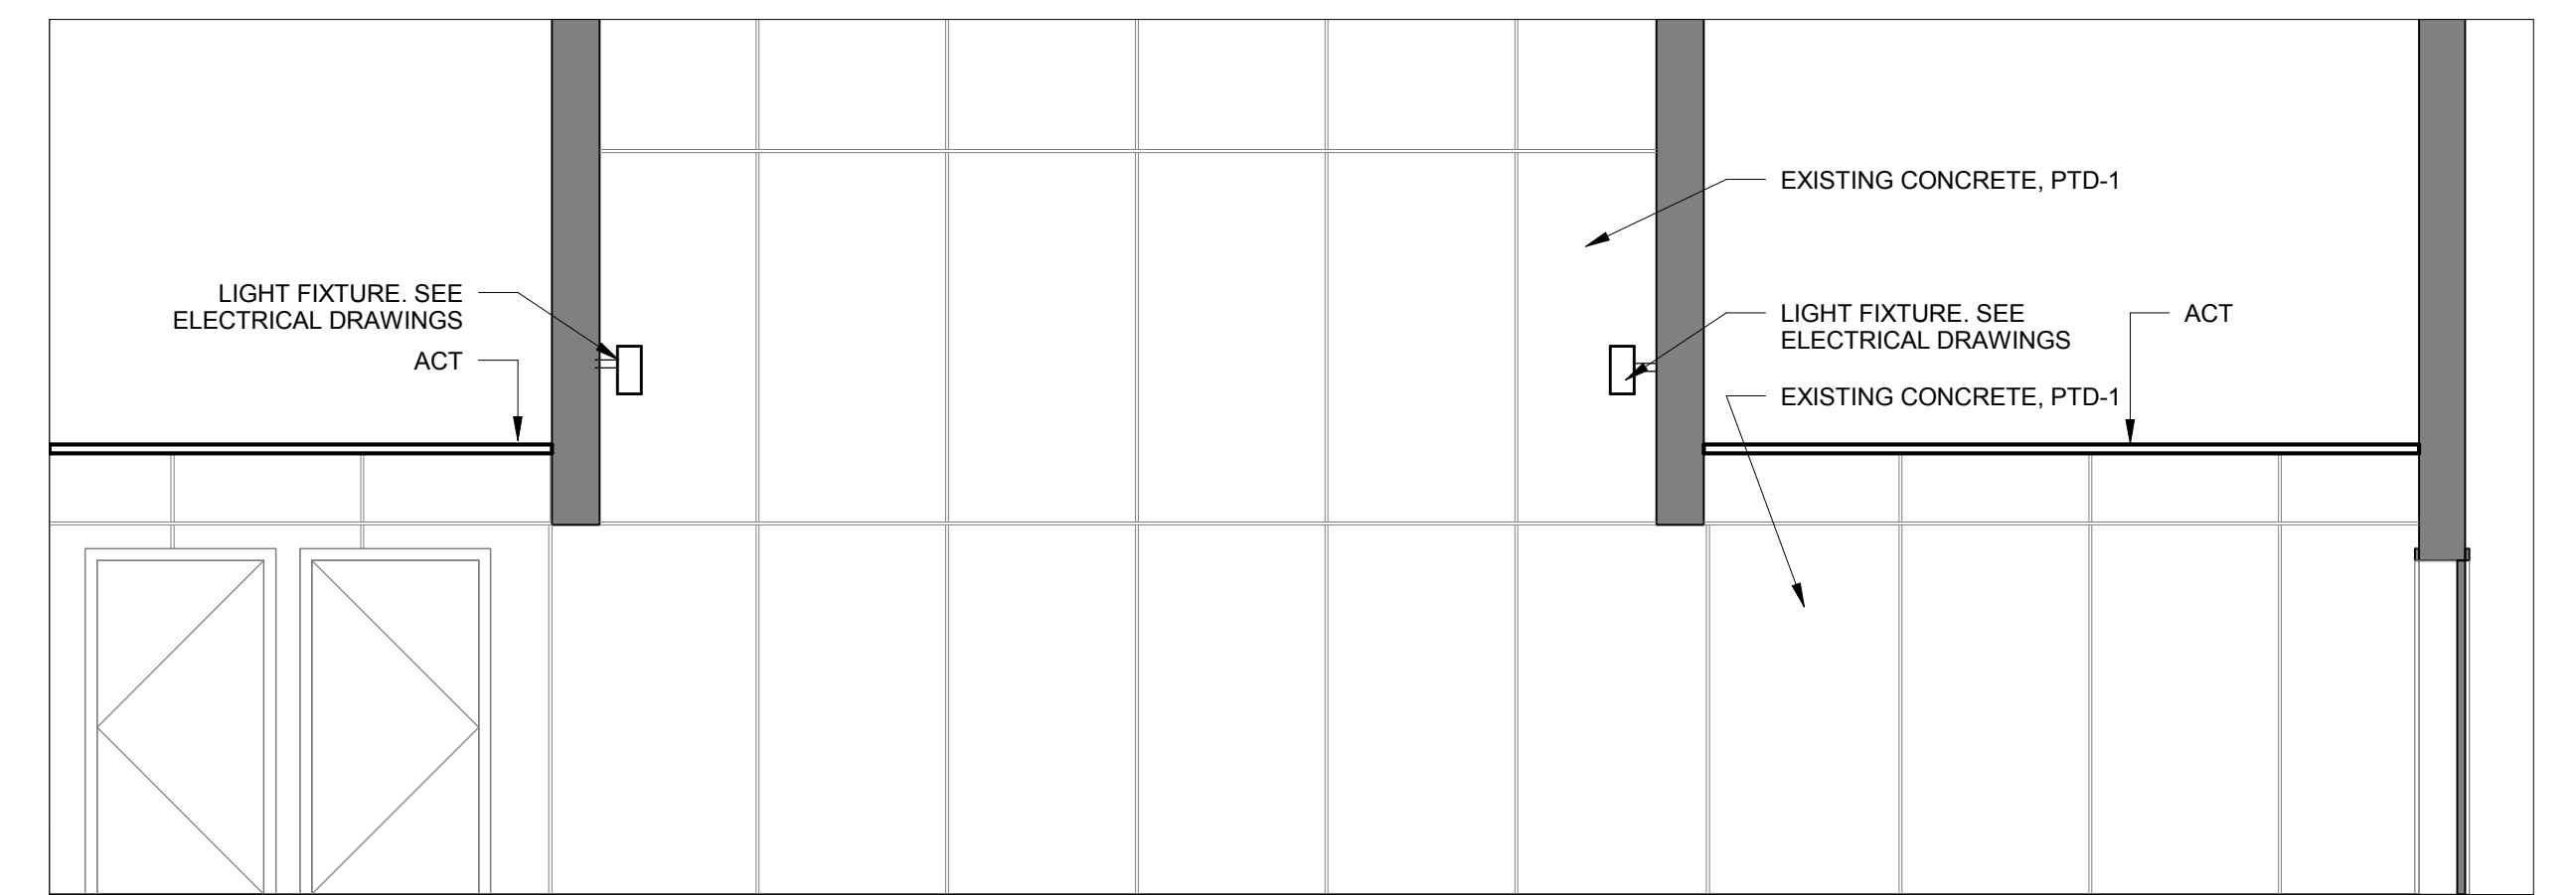


D2 EAST PASSAGE RM 105 - EAST
1/4" = 1'-0"

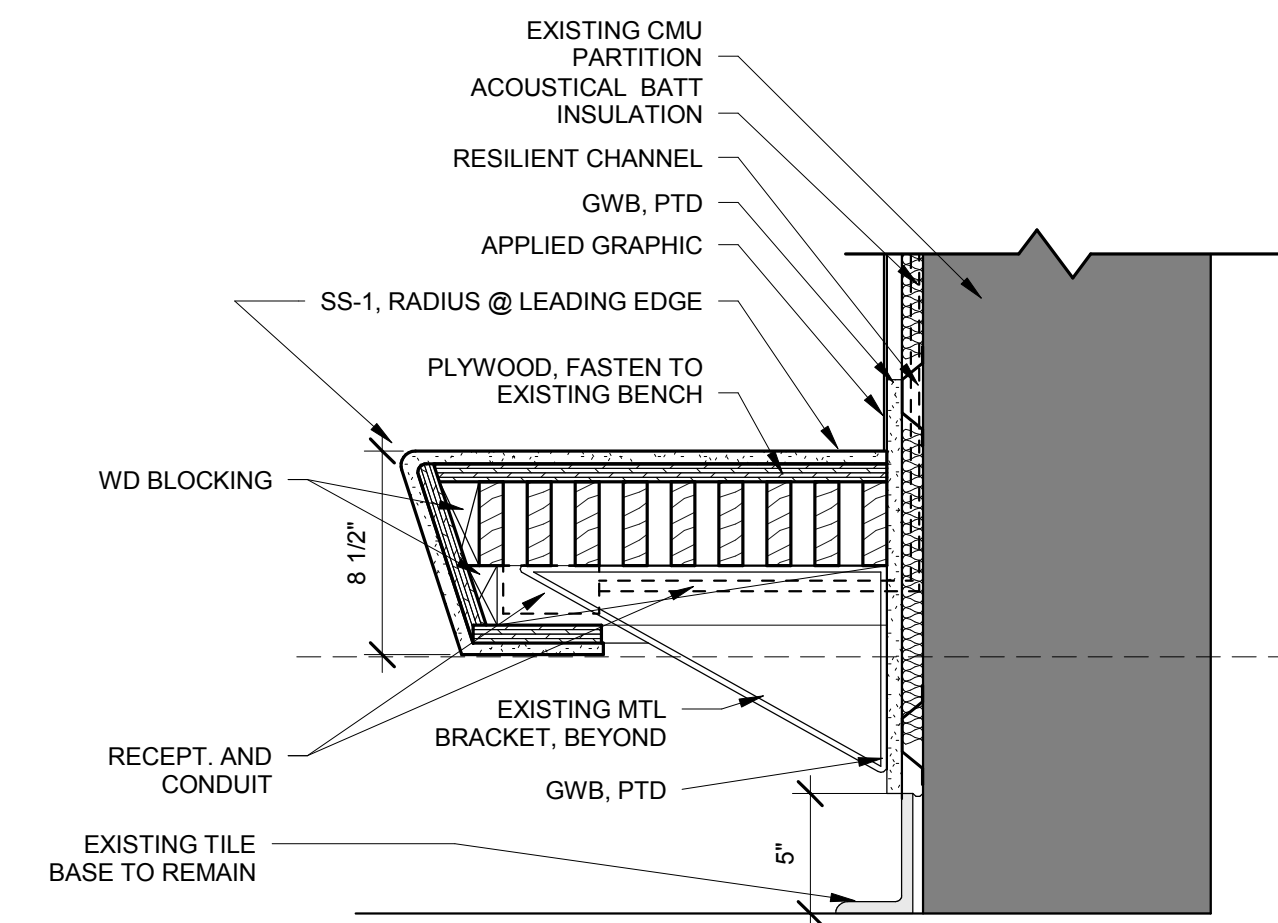


C2 SECTION DTL. @ BENCH, TYP.
1 1/2" = 1'-0"

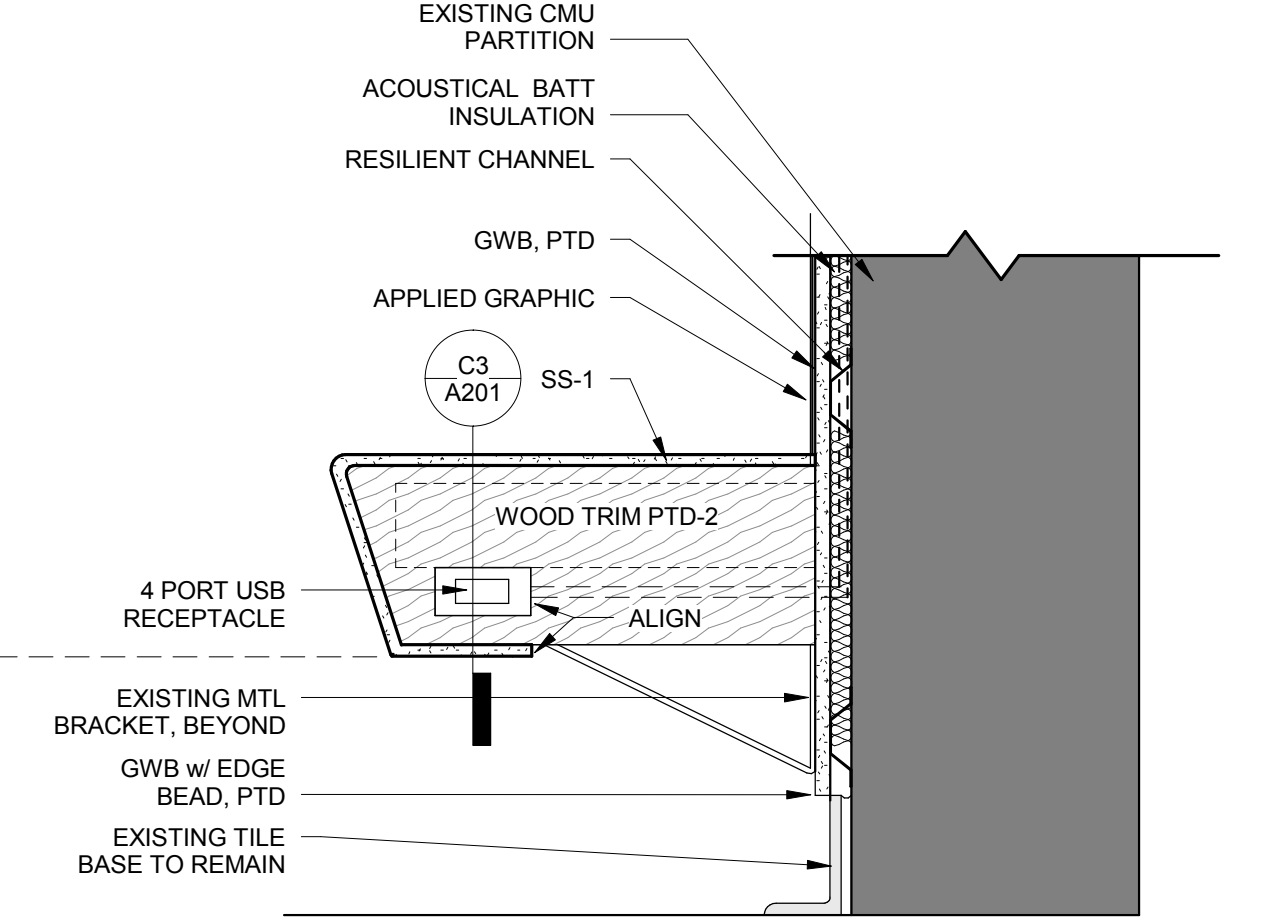


C1 SIDE ELEVATION OF BENCH, TYP.
1 1/2" = 1'-0"

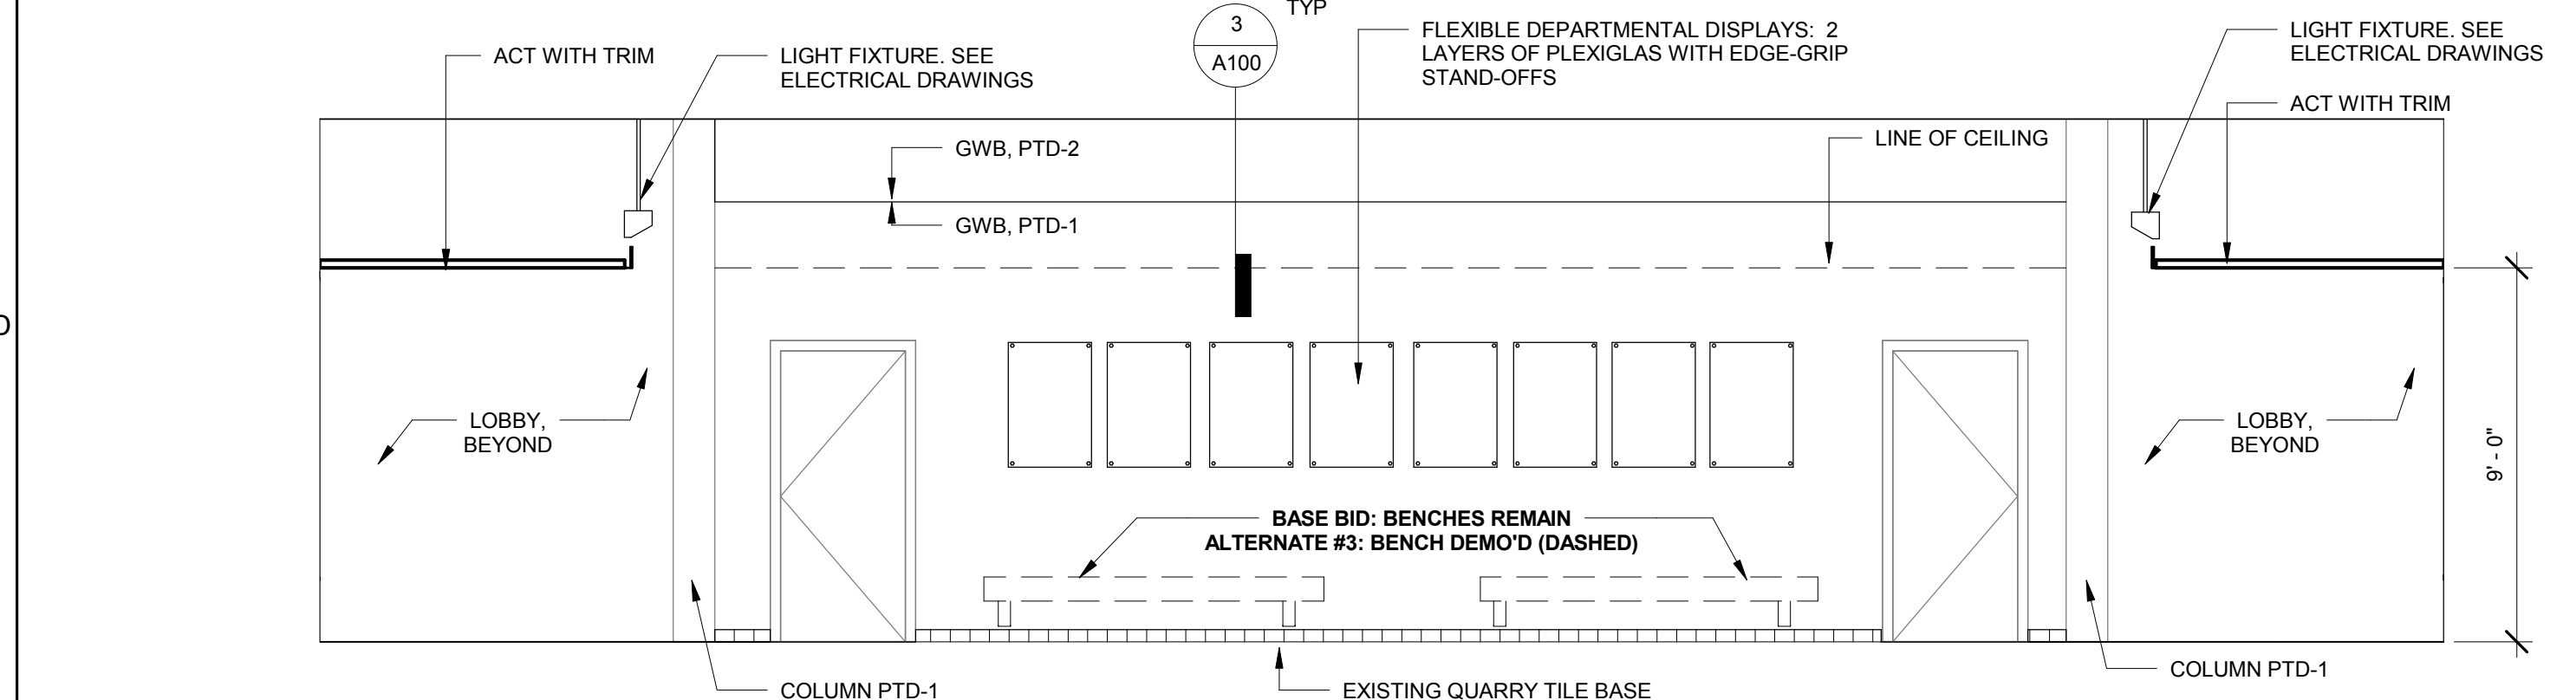


D5 LOBBY RM 104 - WEST
1/4" = 1'-0"

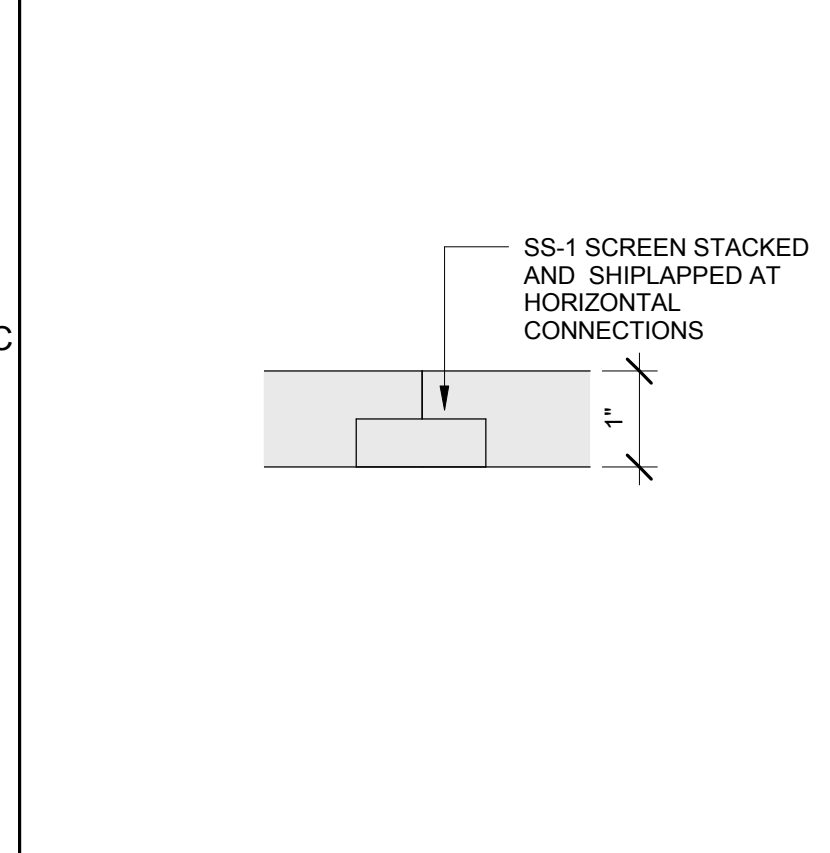


C5 SS-1 SCREEN DETAIL
6" = 1'-0"

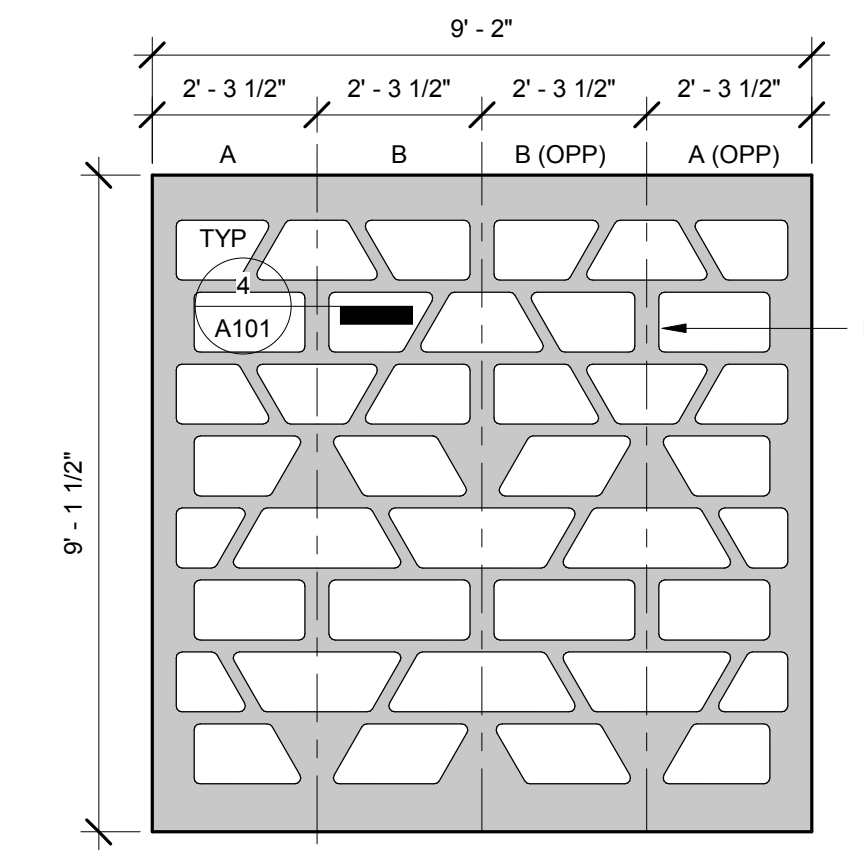


C4 SCREEN PATTERN (ALTERNATE #2)
3/8" = 1'-0"

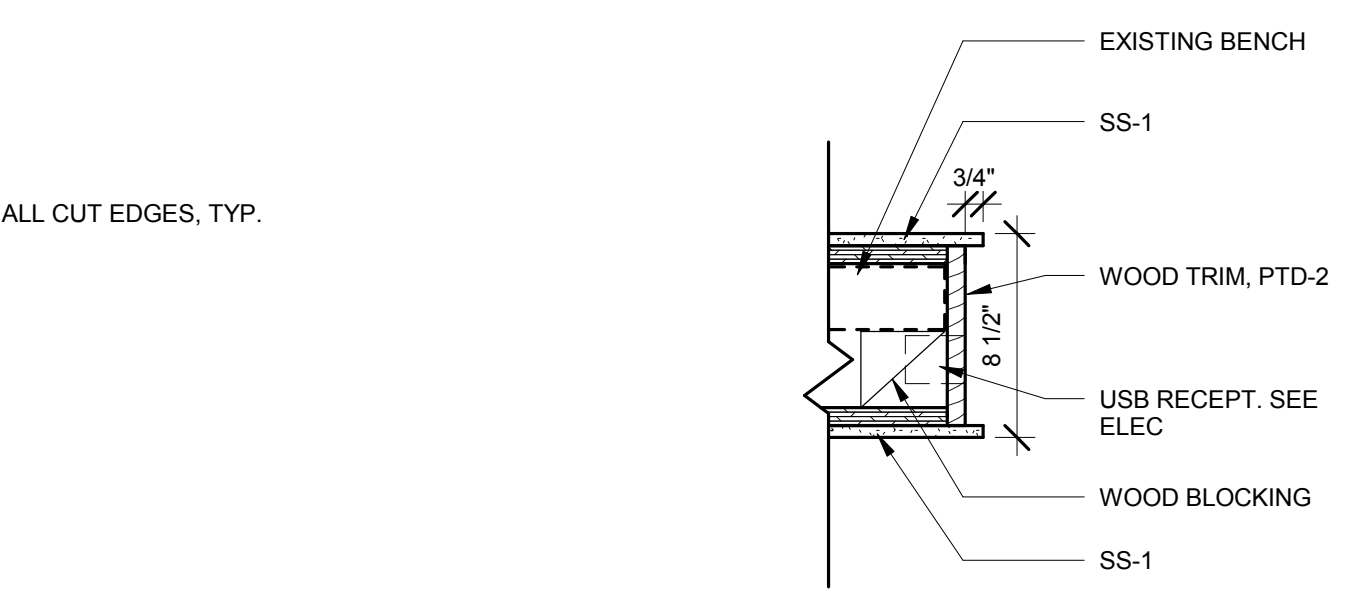


C3 SIDE DETAIL AT BENCH, TYP.
1 1/2" = 1'-0"

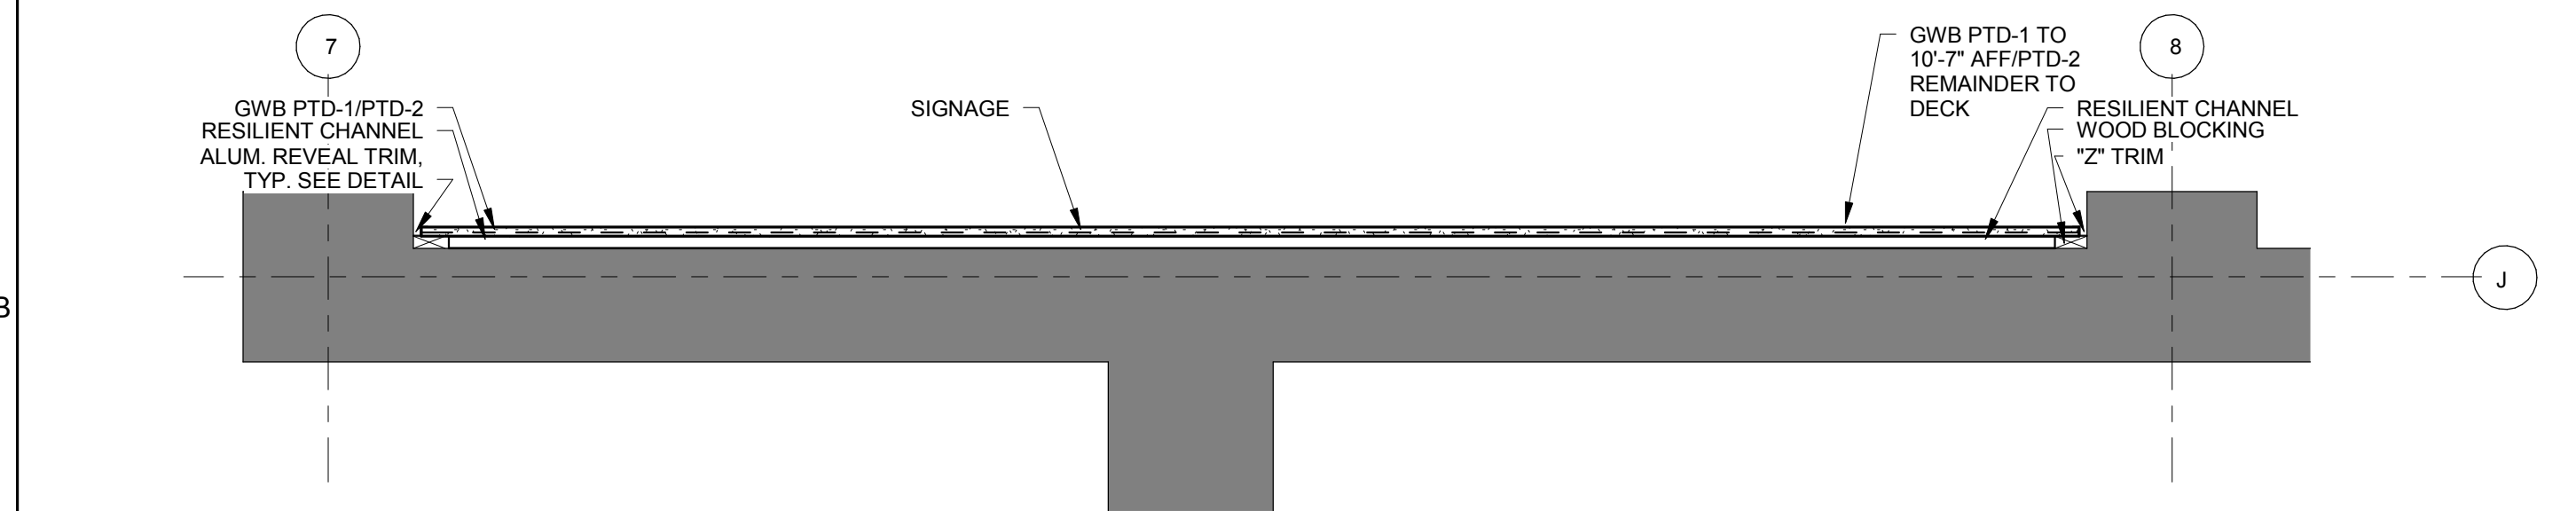


B5 DETAIL AT WALL - BASE BID
1" = 1'-0"

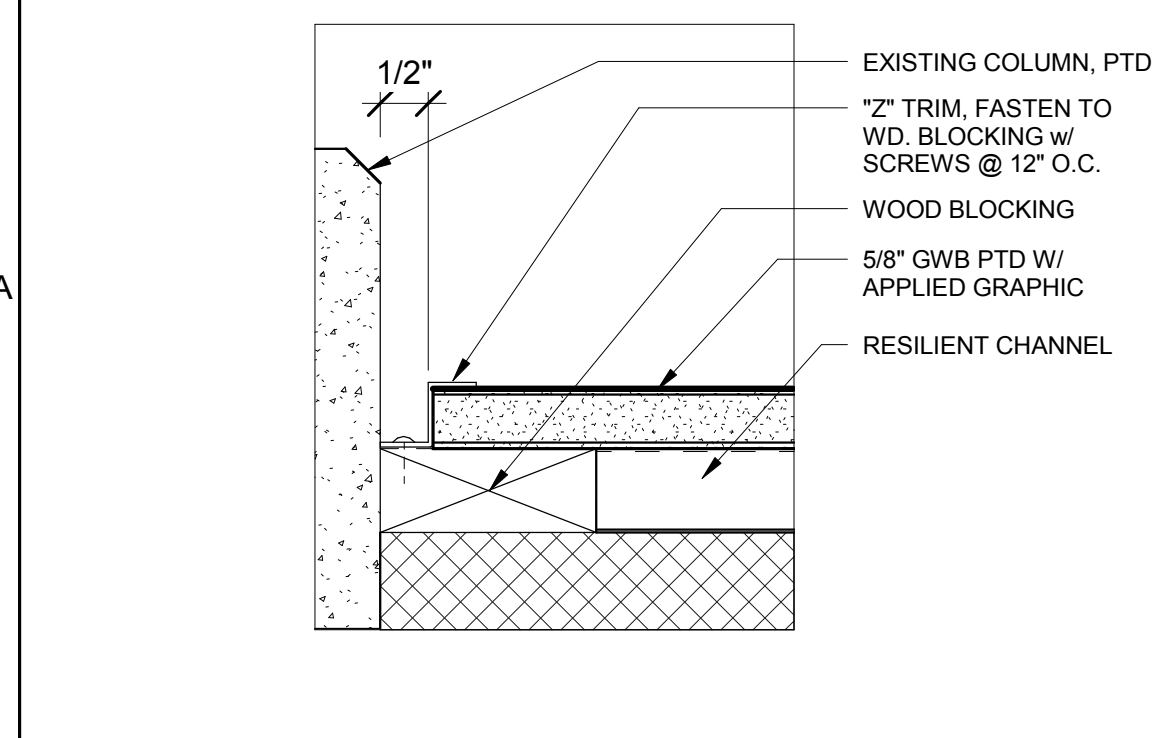


A5 EDGE PROTECTION @ GRAPHIC PANEL, TYP.
6" = 1'-0"

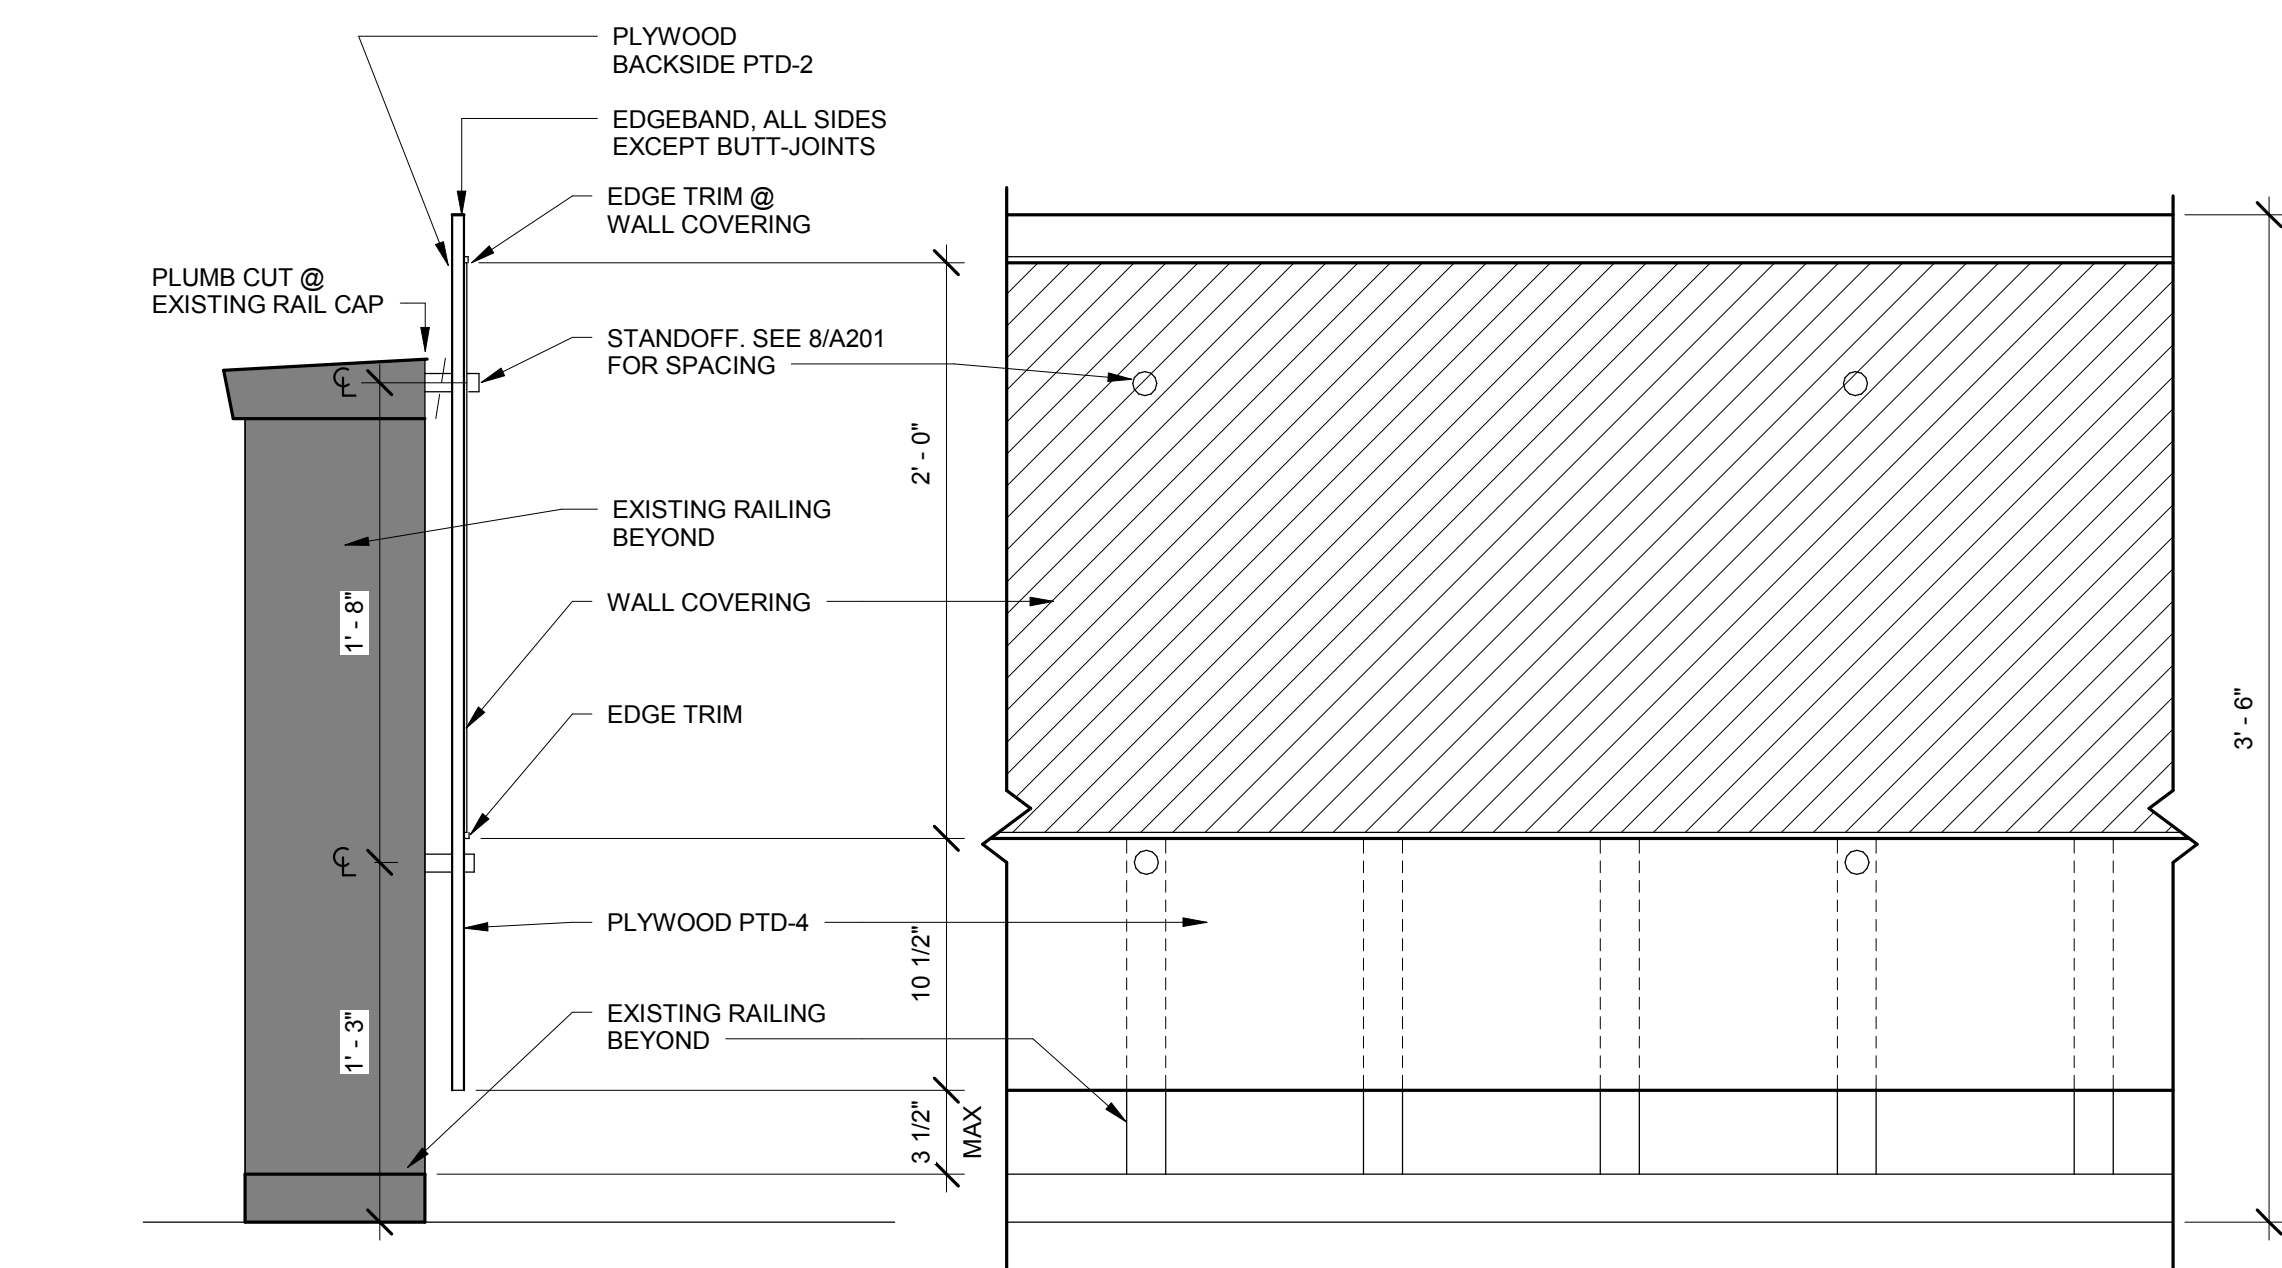


A4 NEW GUARD @ EXISTING STAIR
1 1/2" = 1'-0"

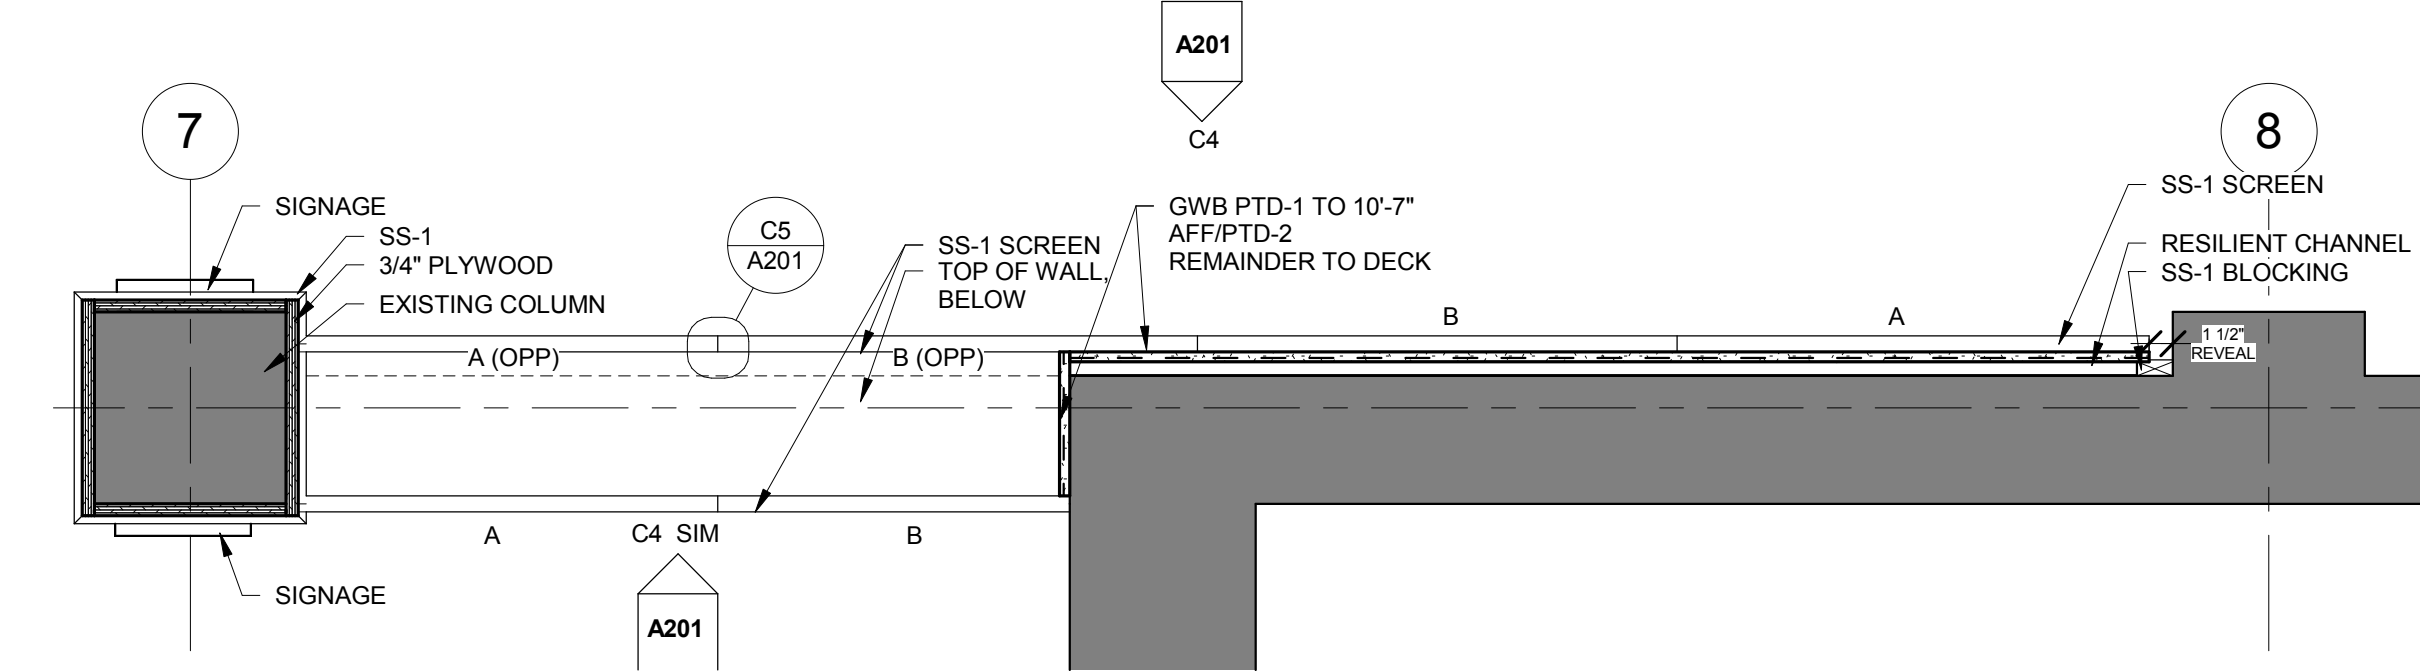

B2 PLAN DETAIL AT SCREEN AND WALL - ALTERNATE #2
1" = 1'-0"

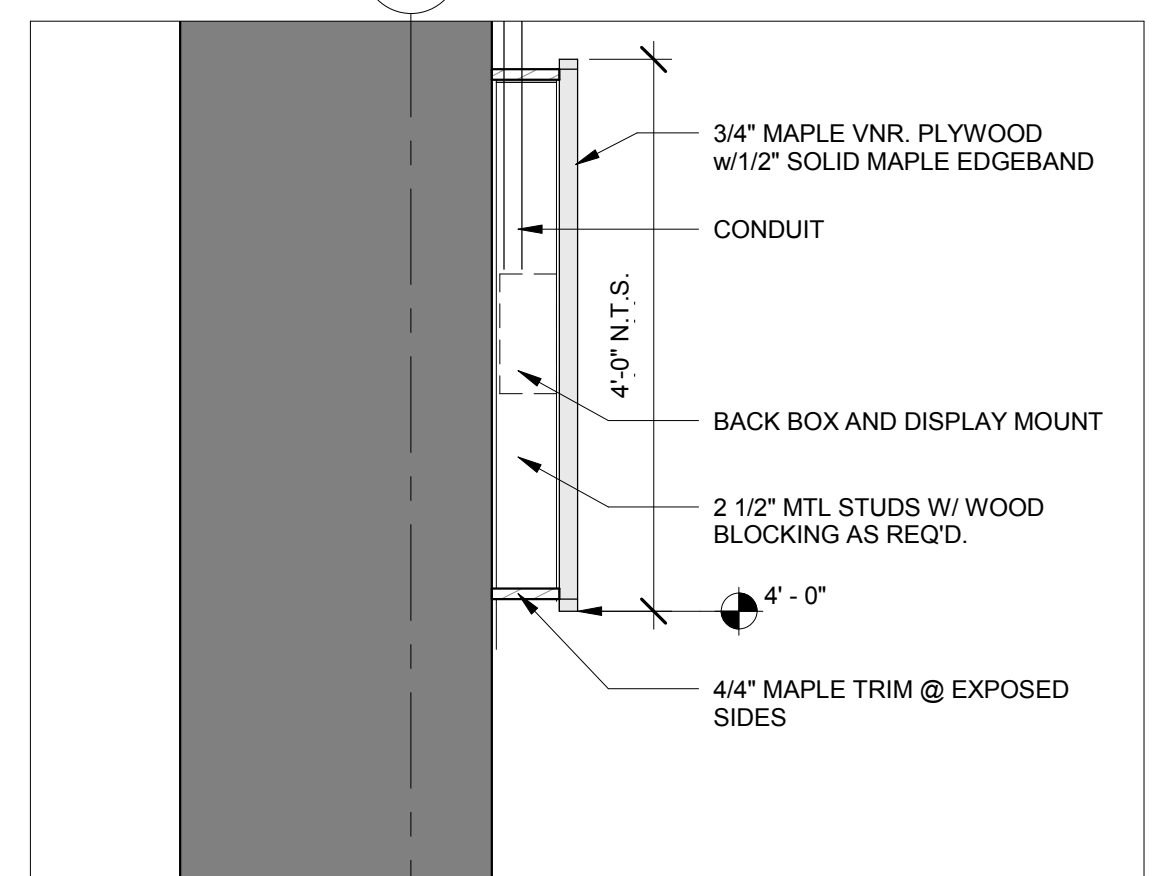

A2 WALL DETAIL AT BRICK AND MAPLE VENEER
1 1/2" = 1'-0"

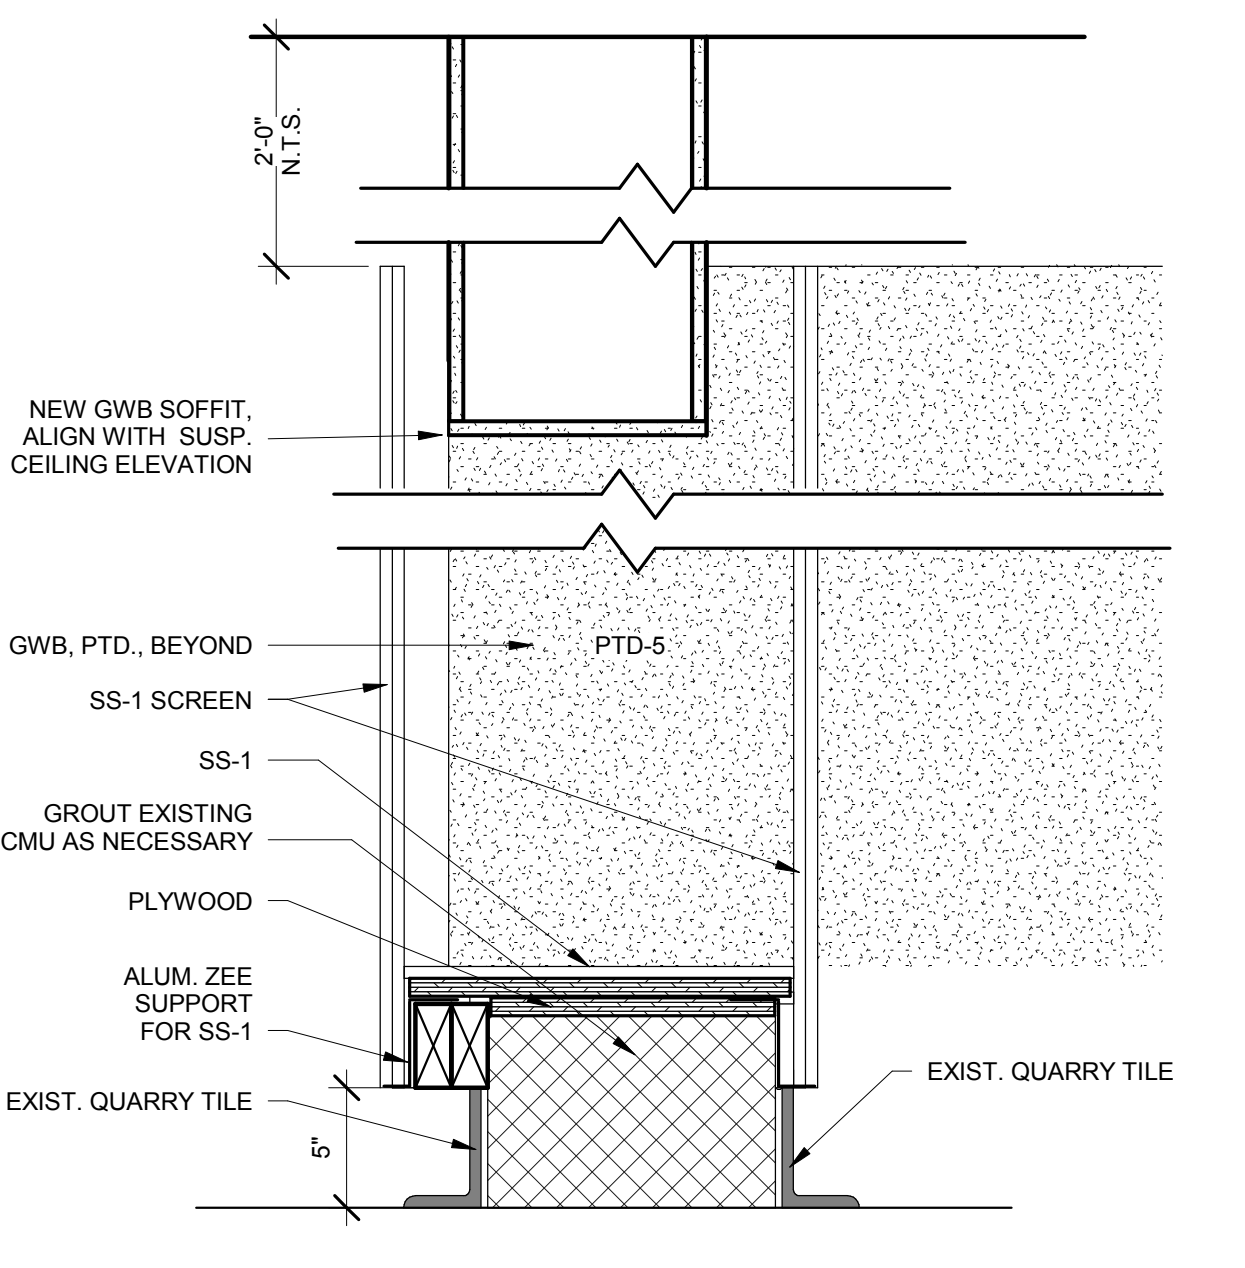

A1 SECTION @ SCREEN WALL, ALTERNATE #2
1 1/2" = 1'-0"