
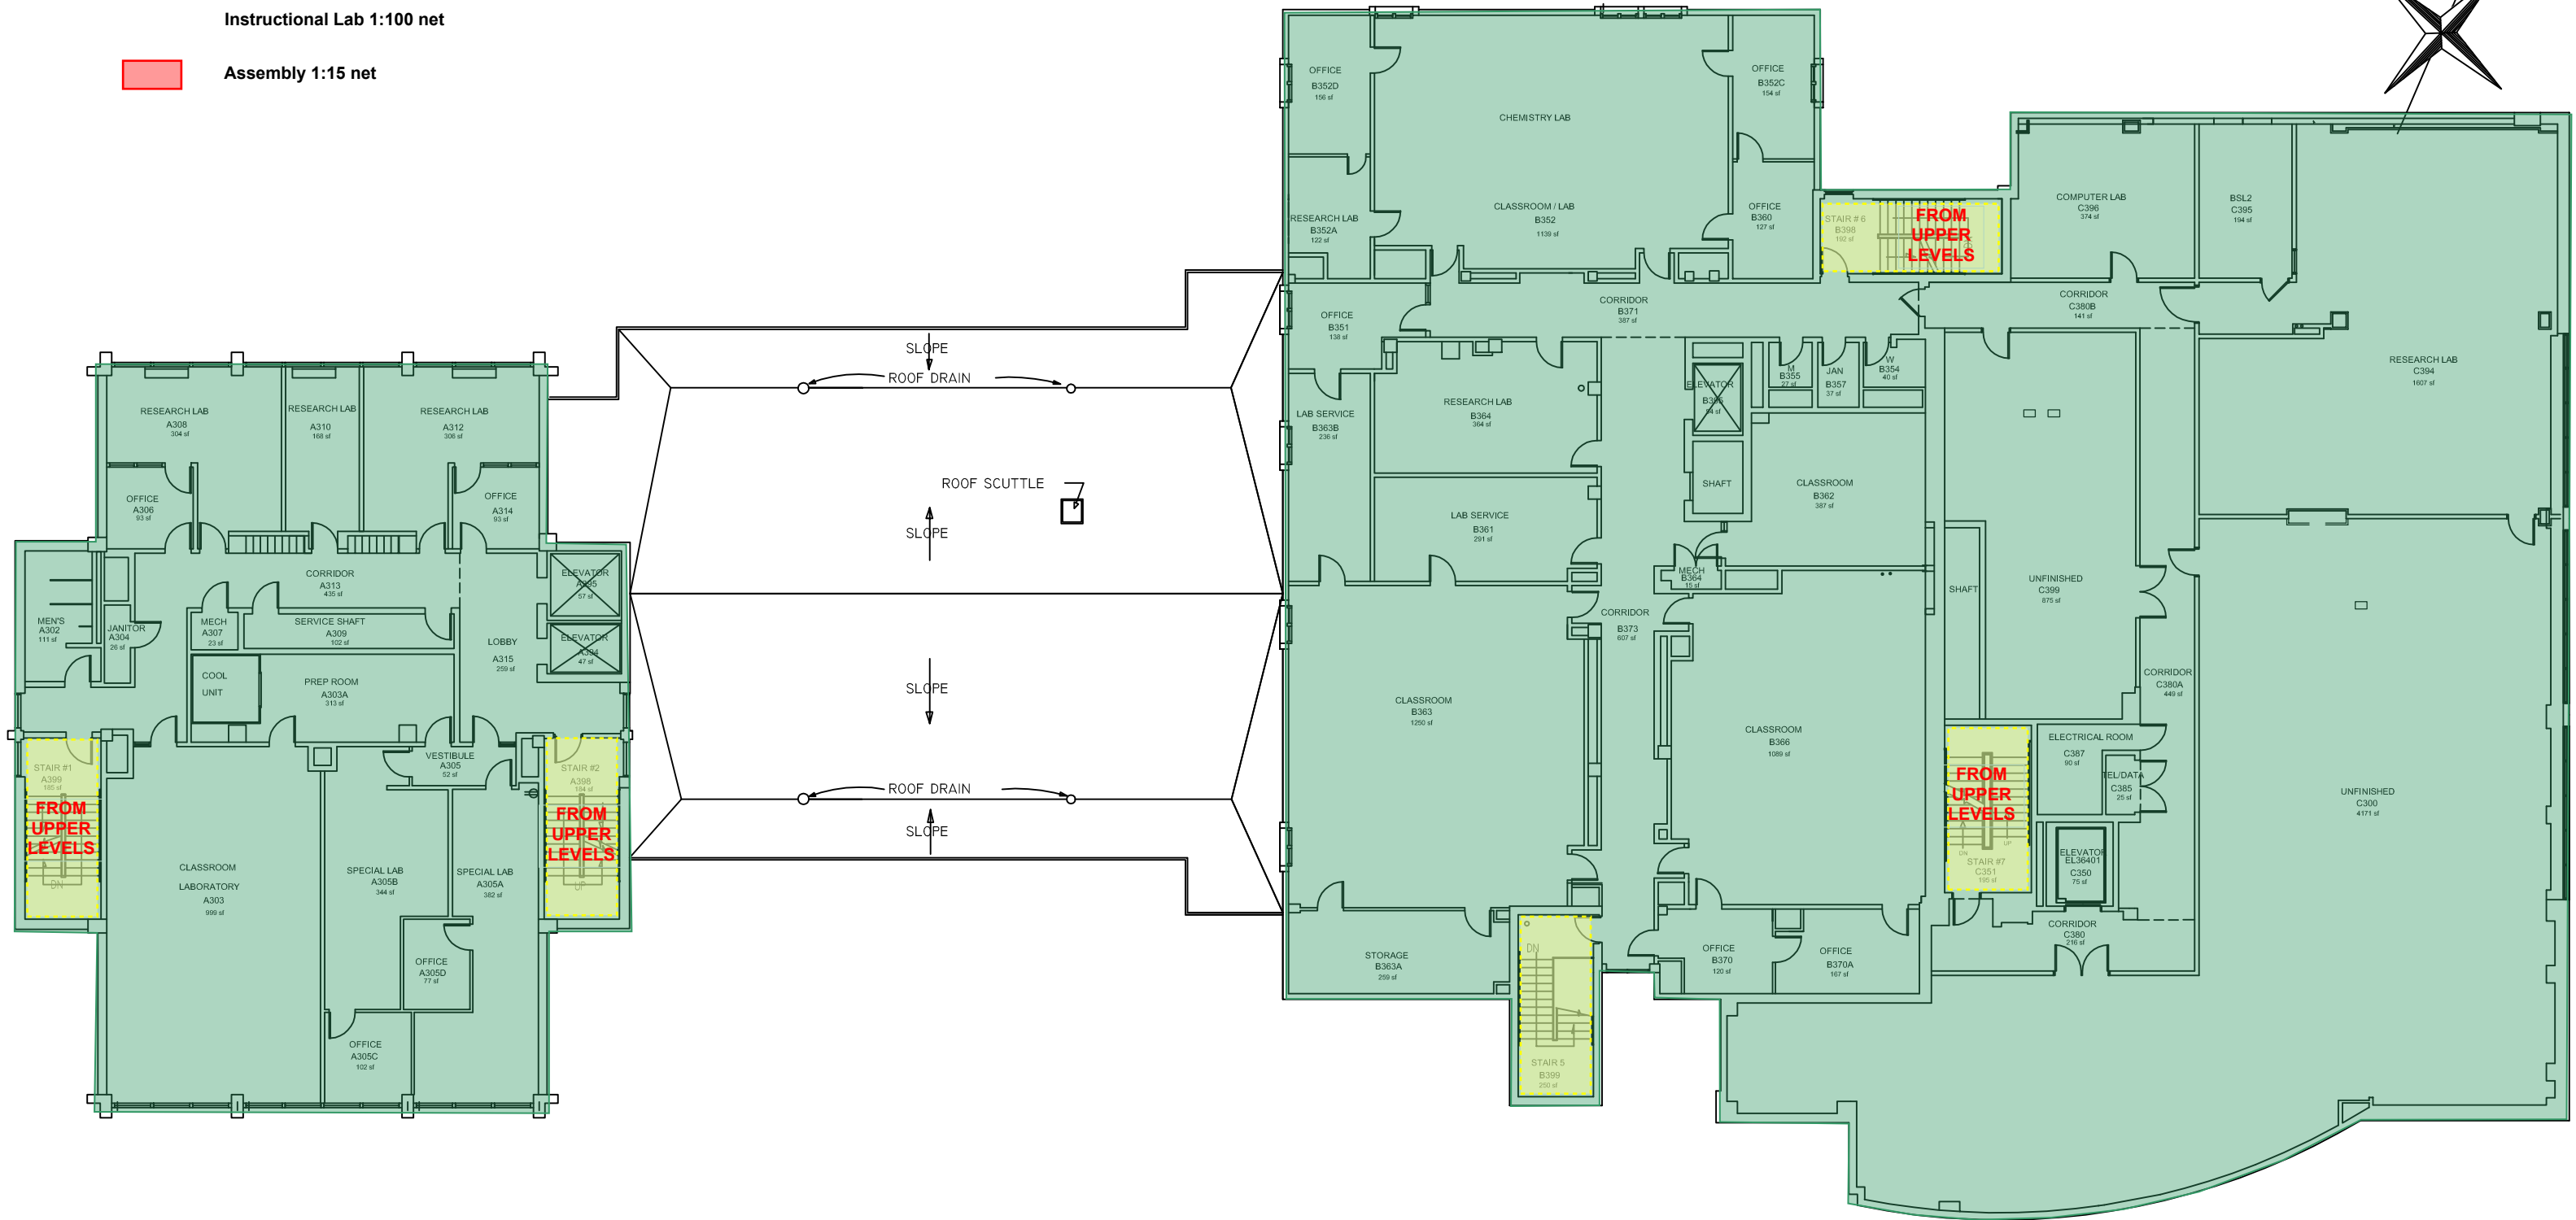


- Business 1:100 gross
- Instructional Lab 1:100 net
- Assembly 1:15 net

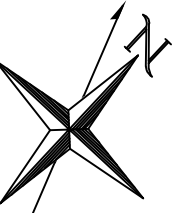

Egress Review 05/01/14

SCIENCE BUILDING (SCI)(6P013)
 70 FALMOUTH STREET, PORTLAND CAMPUS
 A WING- TOWER / PLANETARIUM, B WING BIO-SCIENCE AND C WING RESEARCH

THIRD FLOOR PLAN
 FACILITIES MANAGEMENT UPDATE 04-25-12