



HARRIMAN



AUBURN PORTLAND MANCHESTER

UNIVERSITY OF SOUTHERN MAINE CENTRAL HEAT PLANT UPGRADES

PORTLAND, ME


Harriman Project No. 14411

Key Plan Proj North

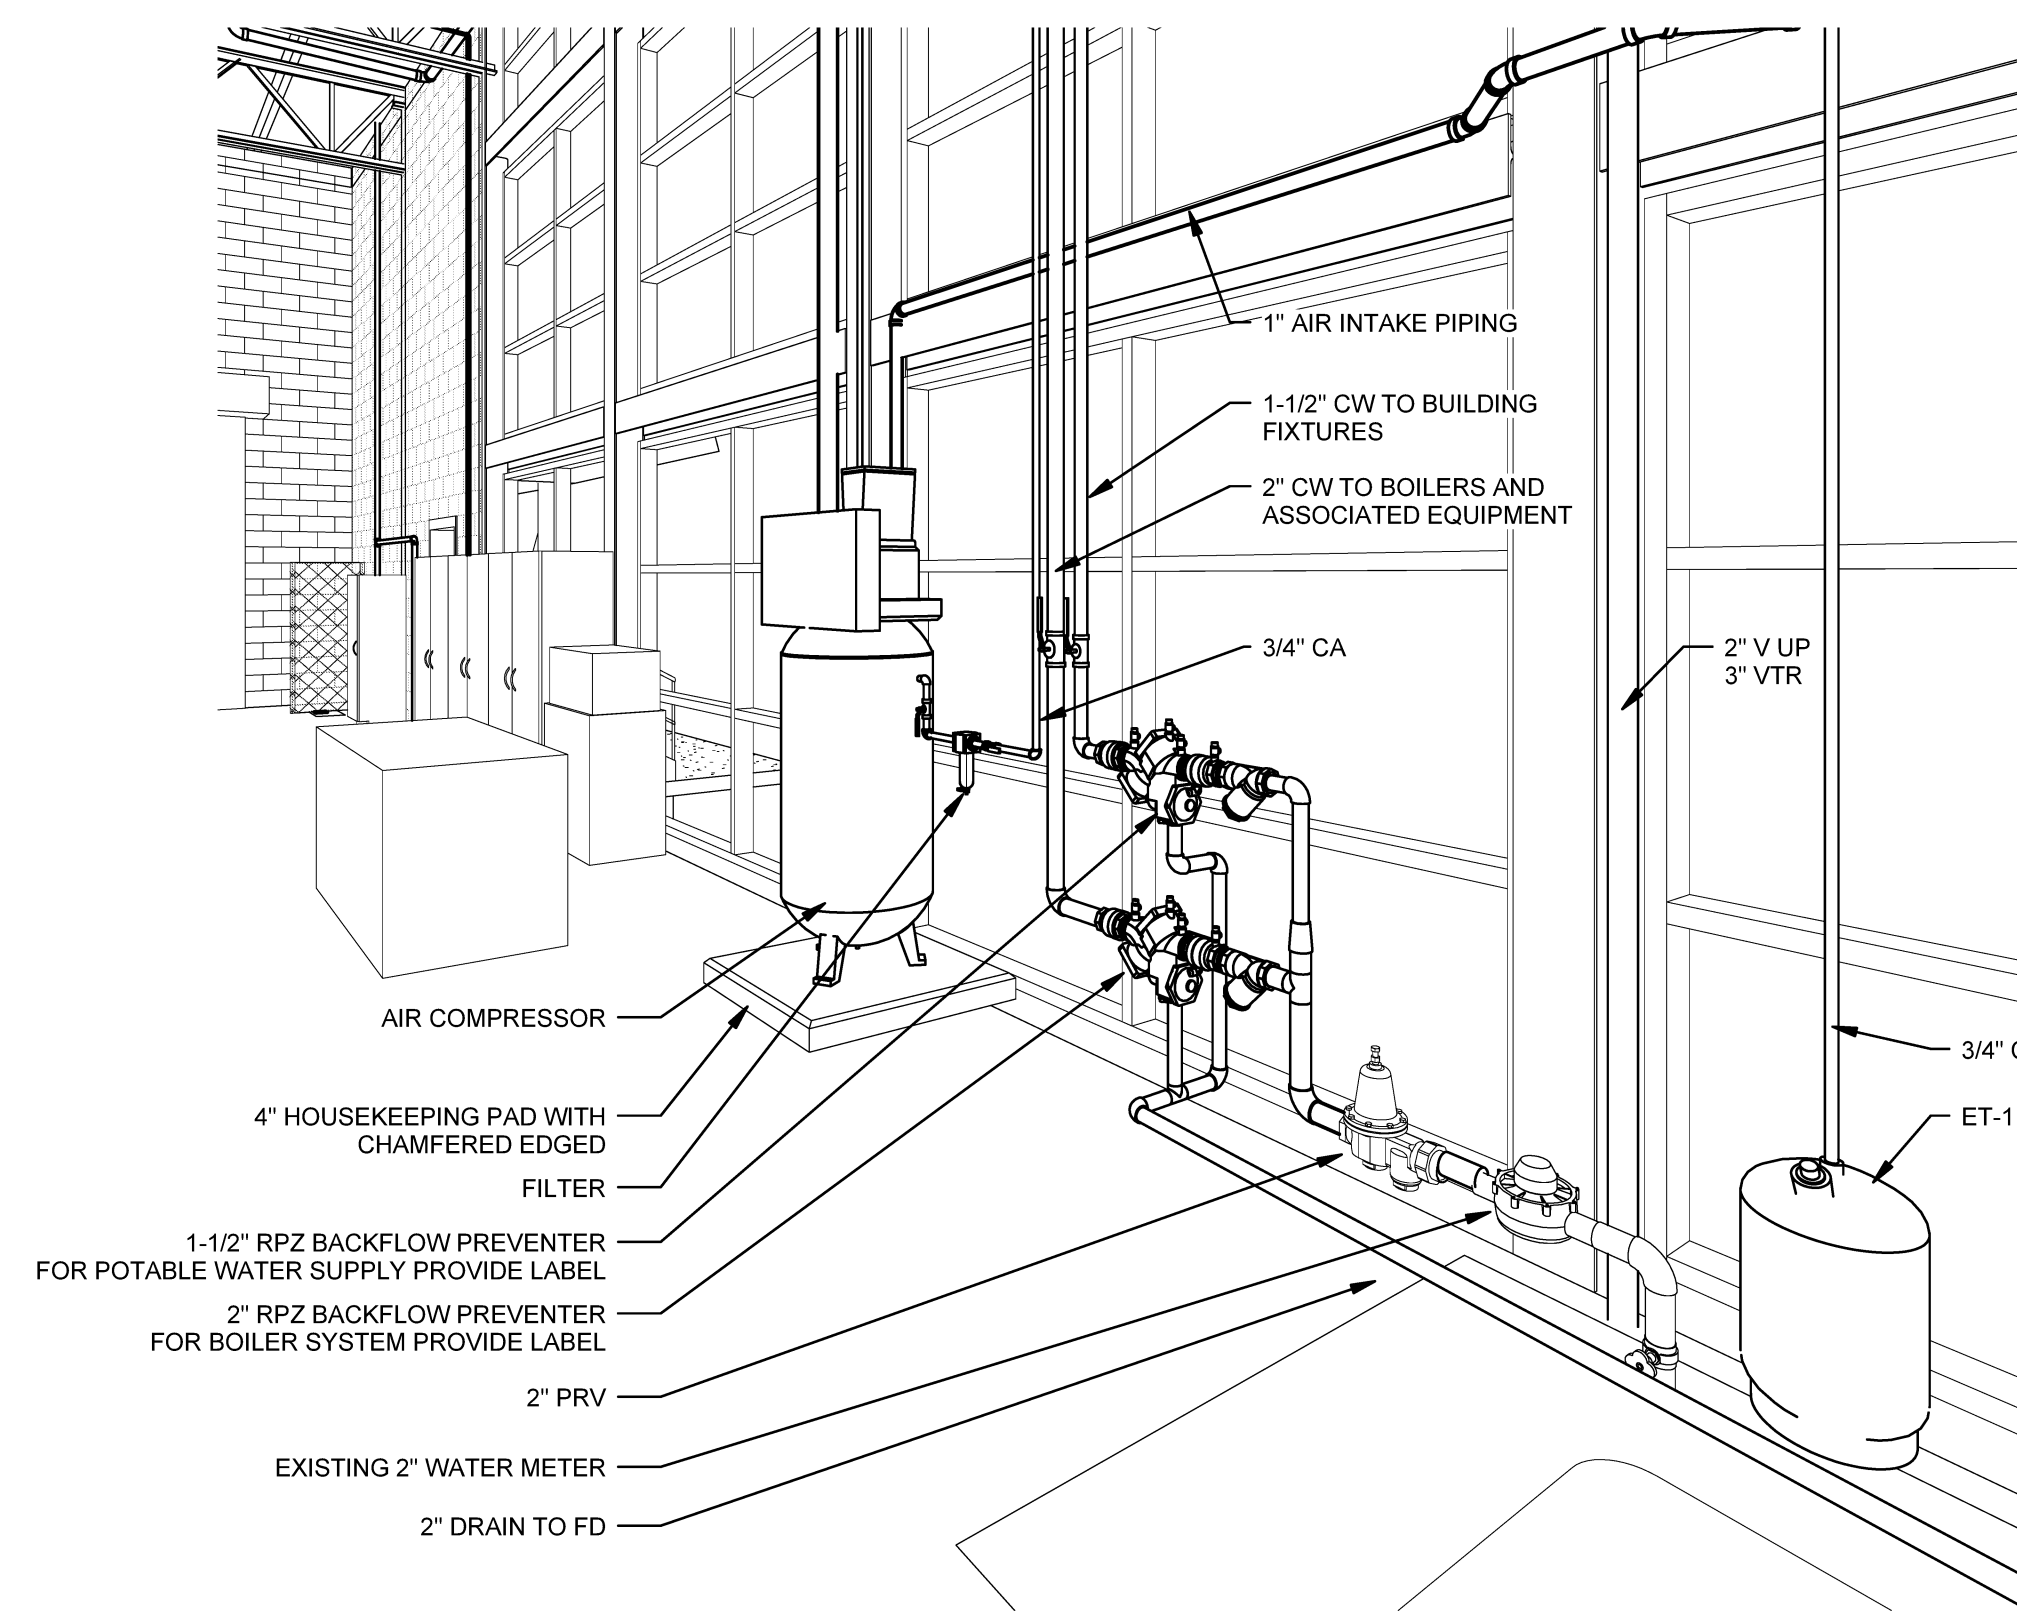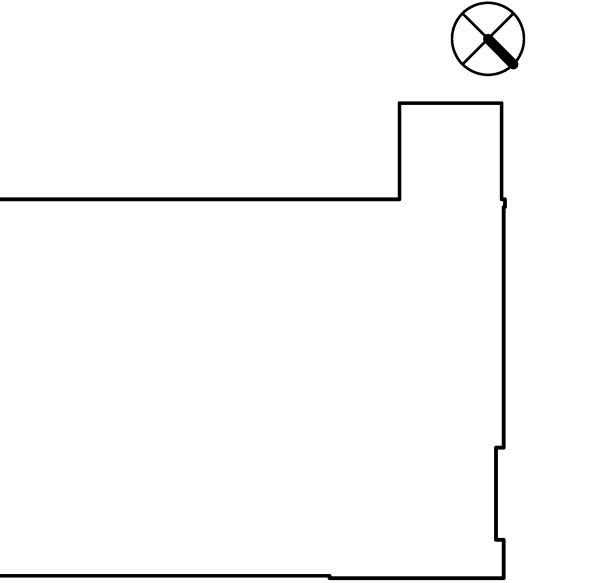


1 DOMESTIC WATER ENTRANCE PIPING

SCALE:

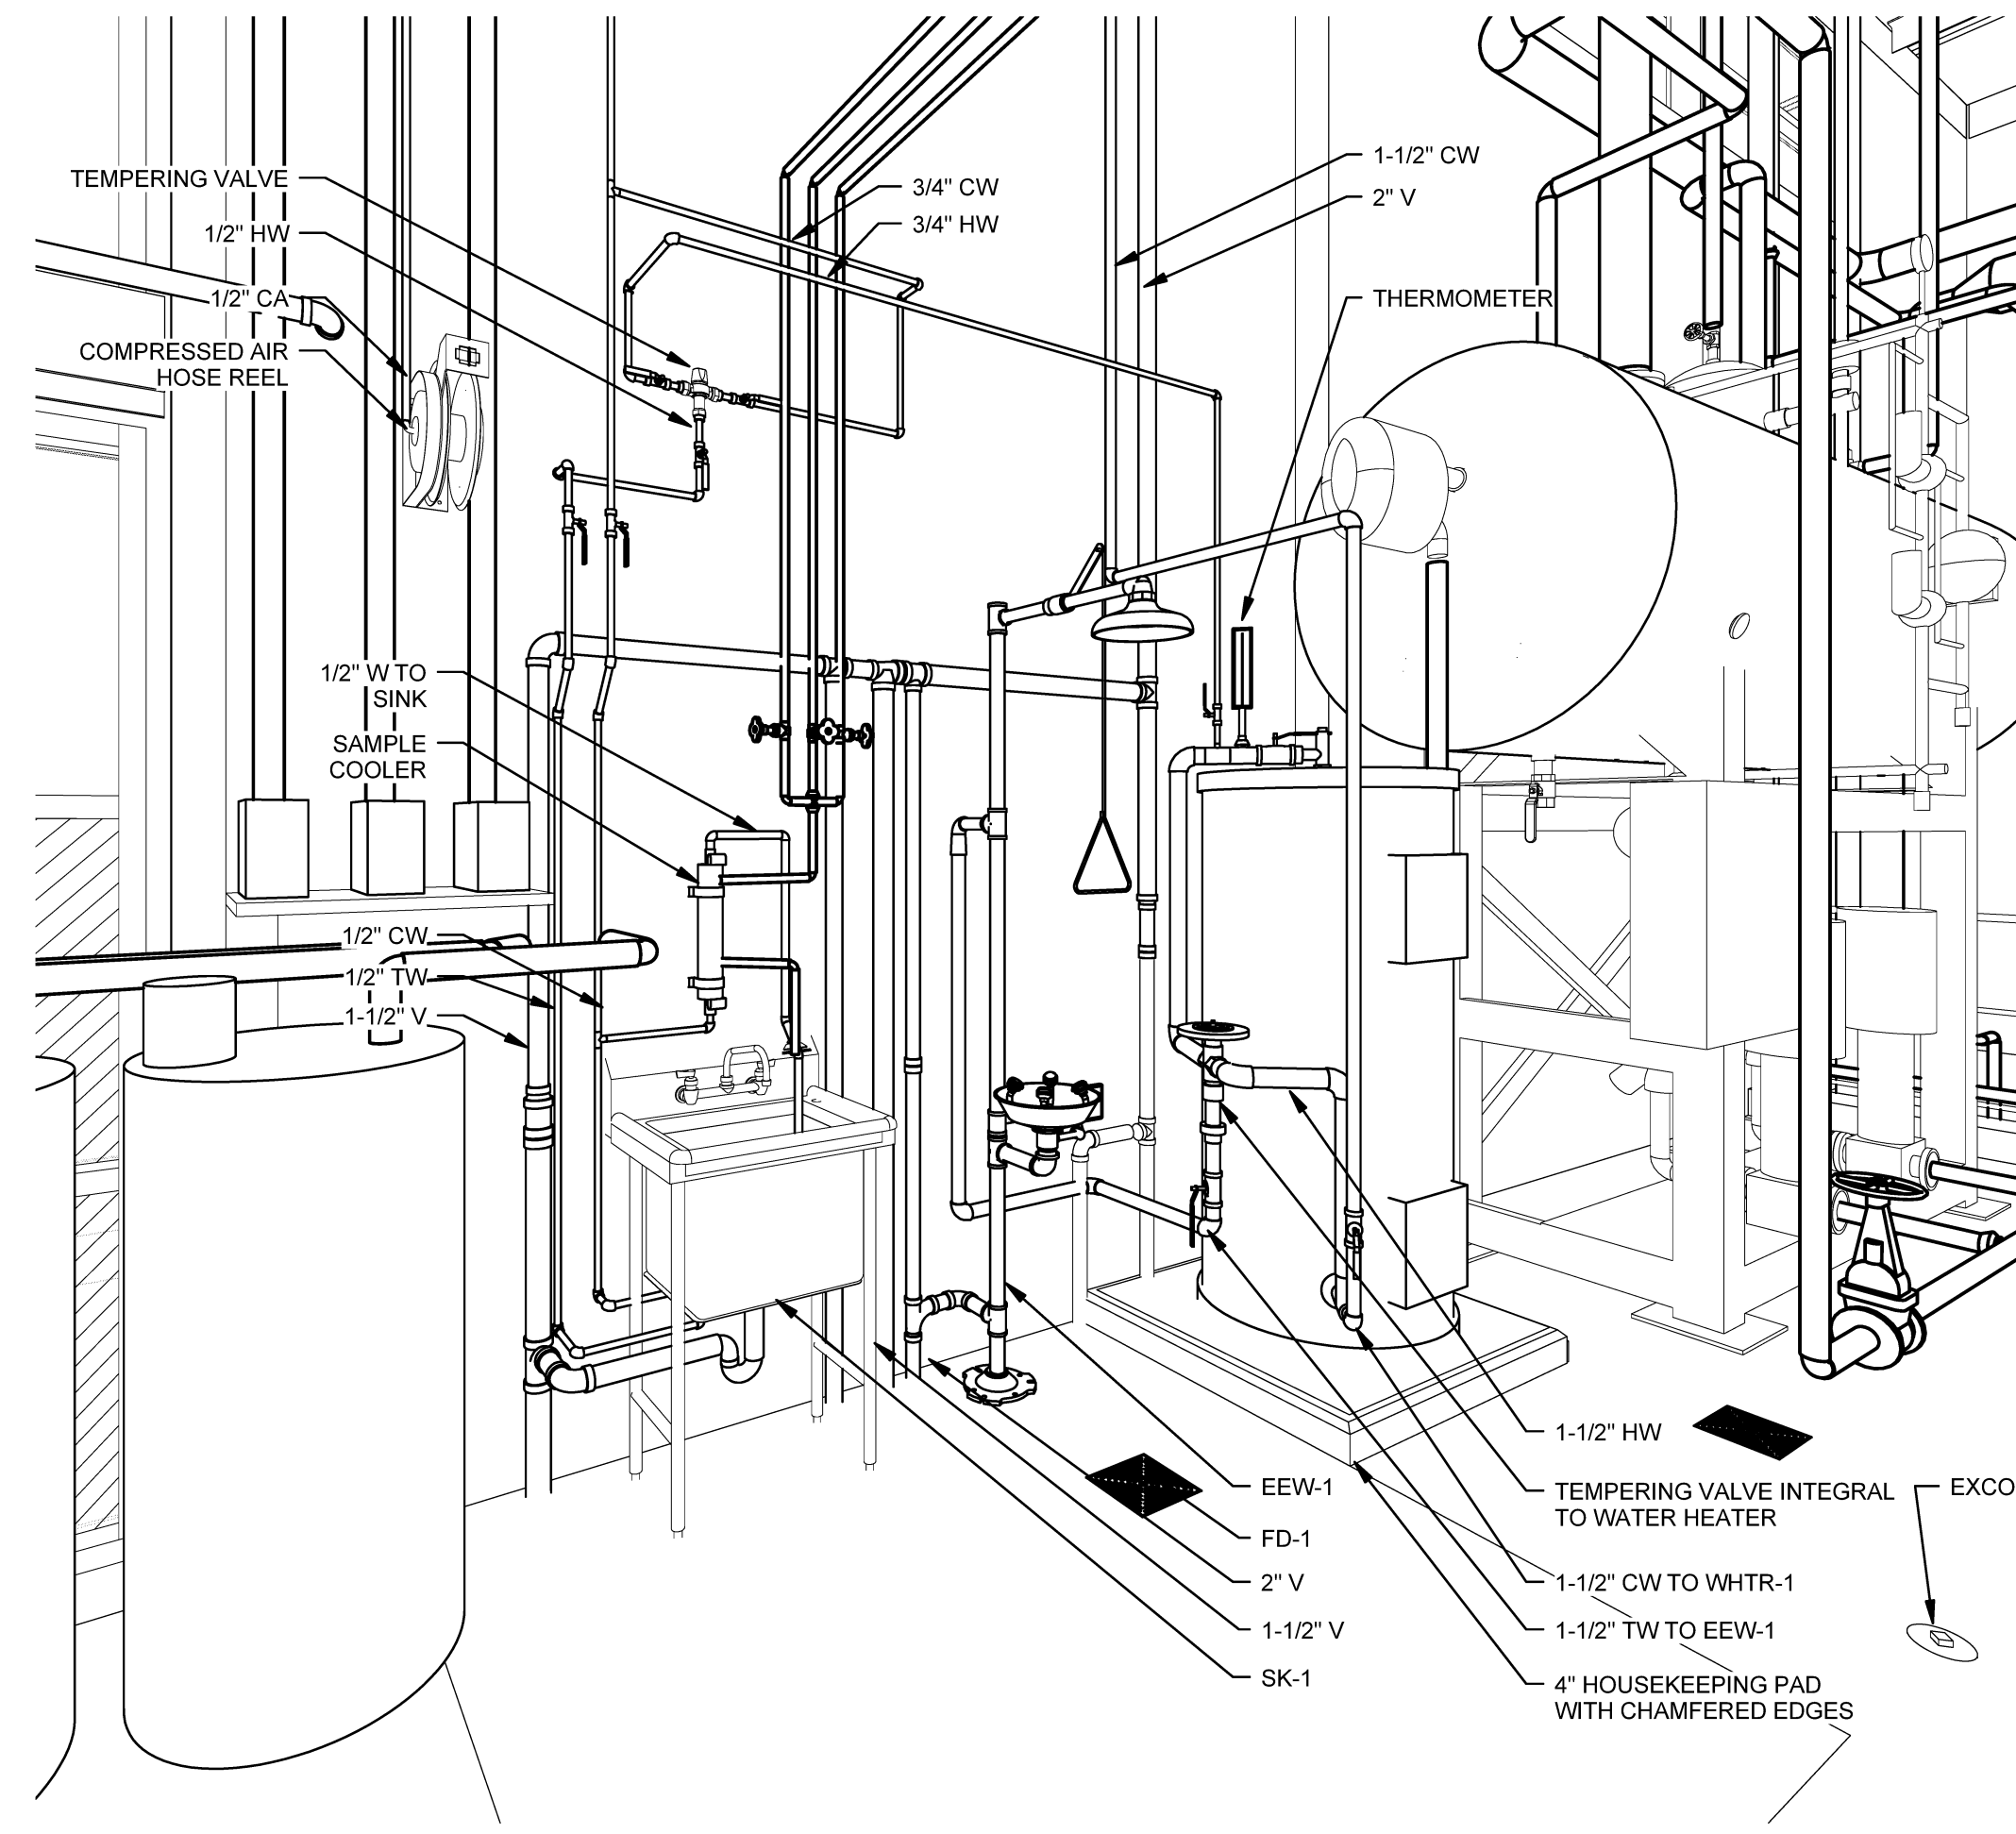


2 WATER HEATER, EYEWASH/DRENCH STATION AND SK-1 PIPING

SCALE:

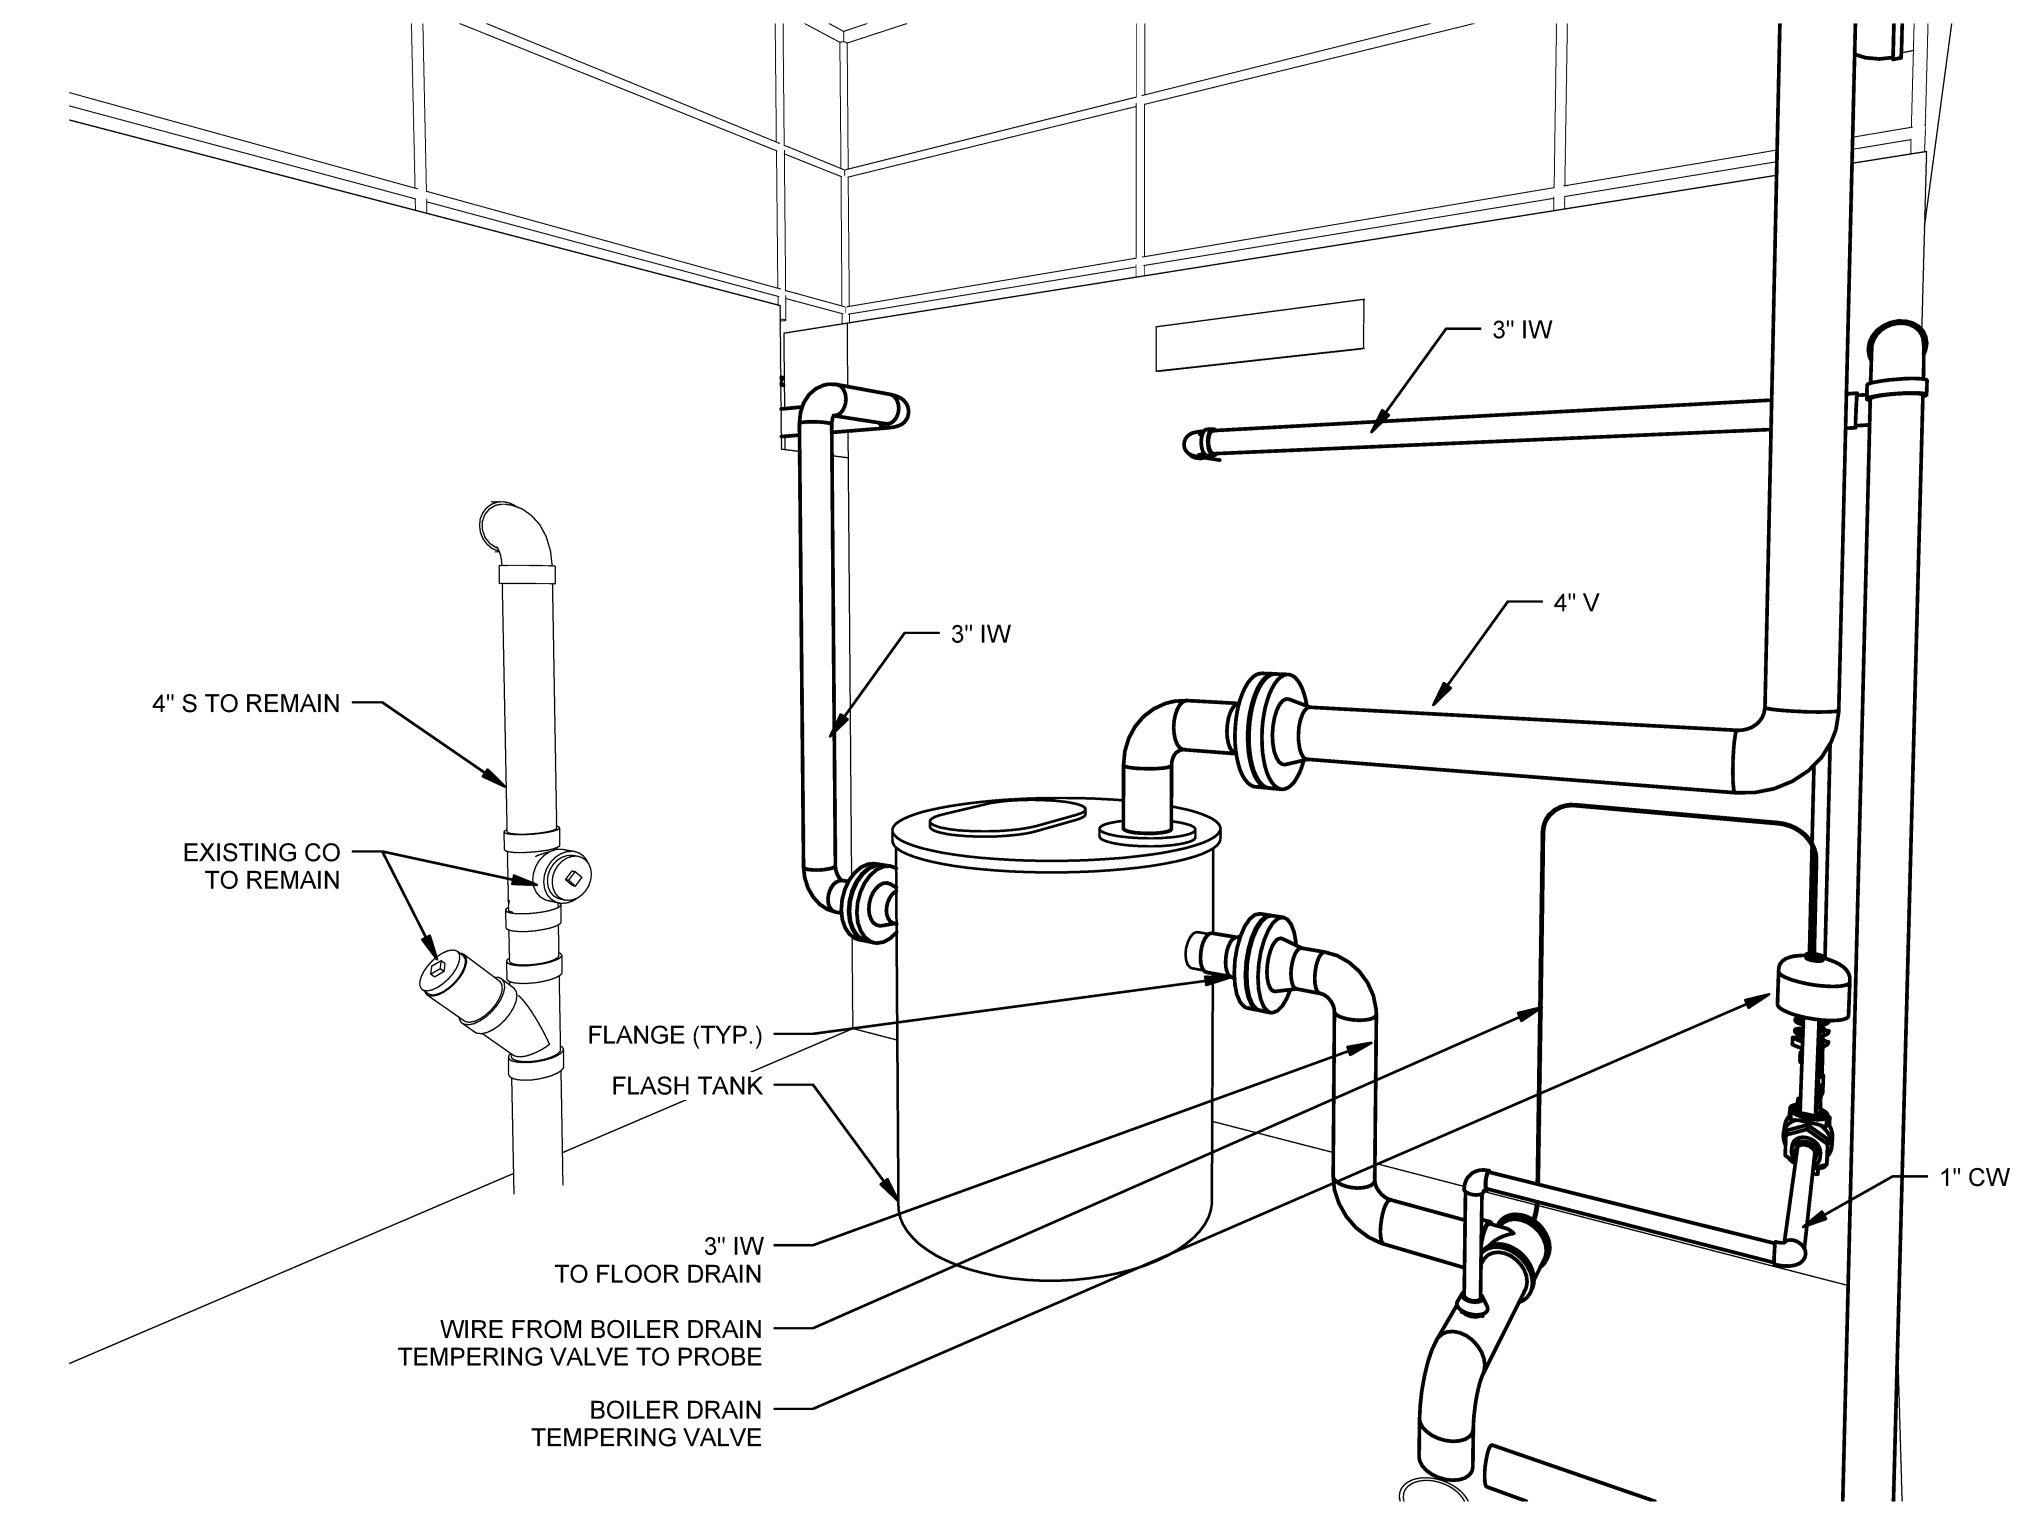


3 FLASH TANK

SCALE:

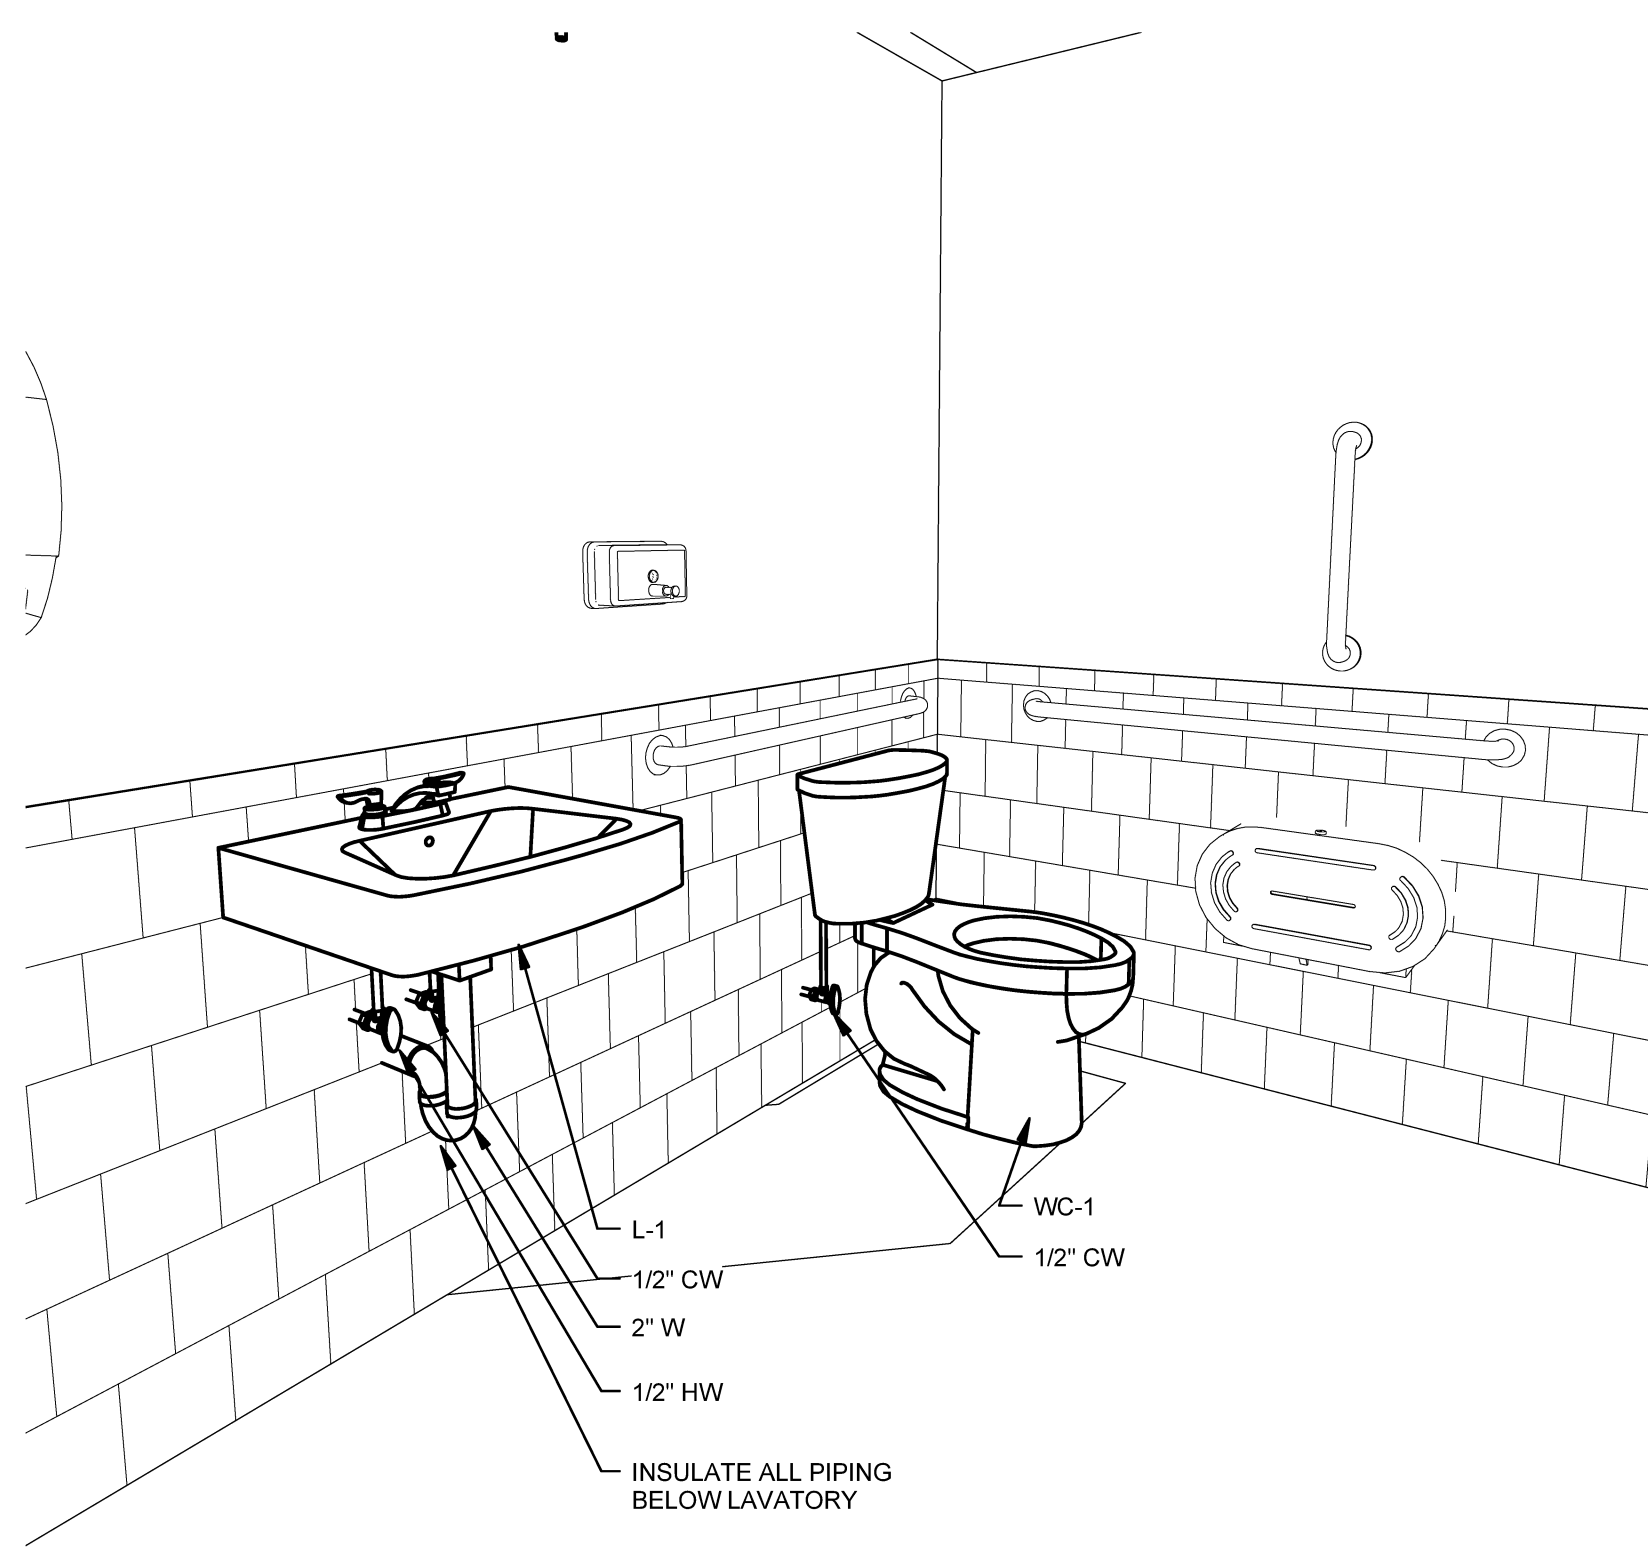


4 RESTROOM

SCALE:

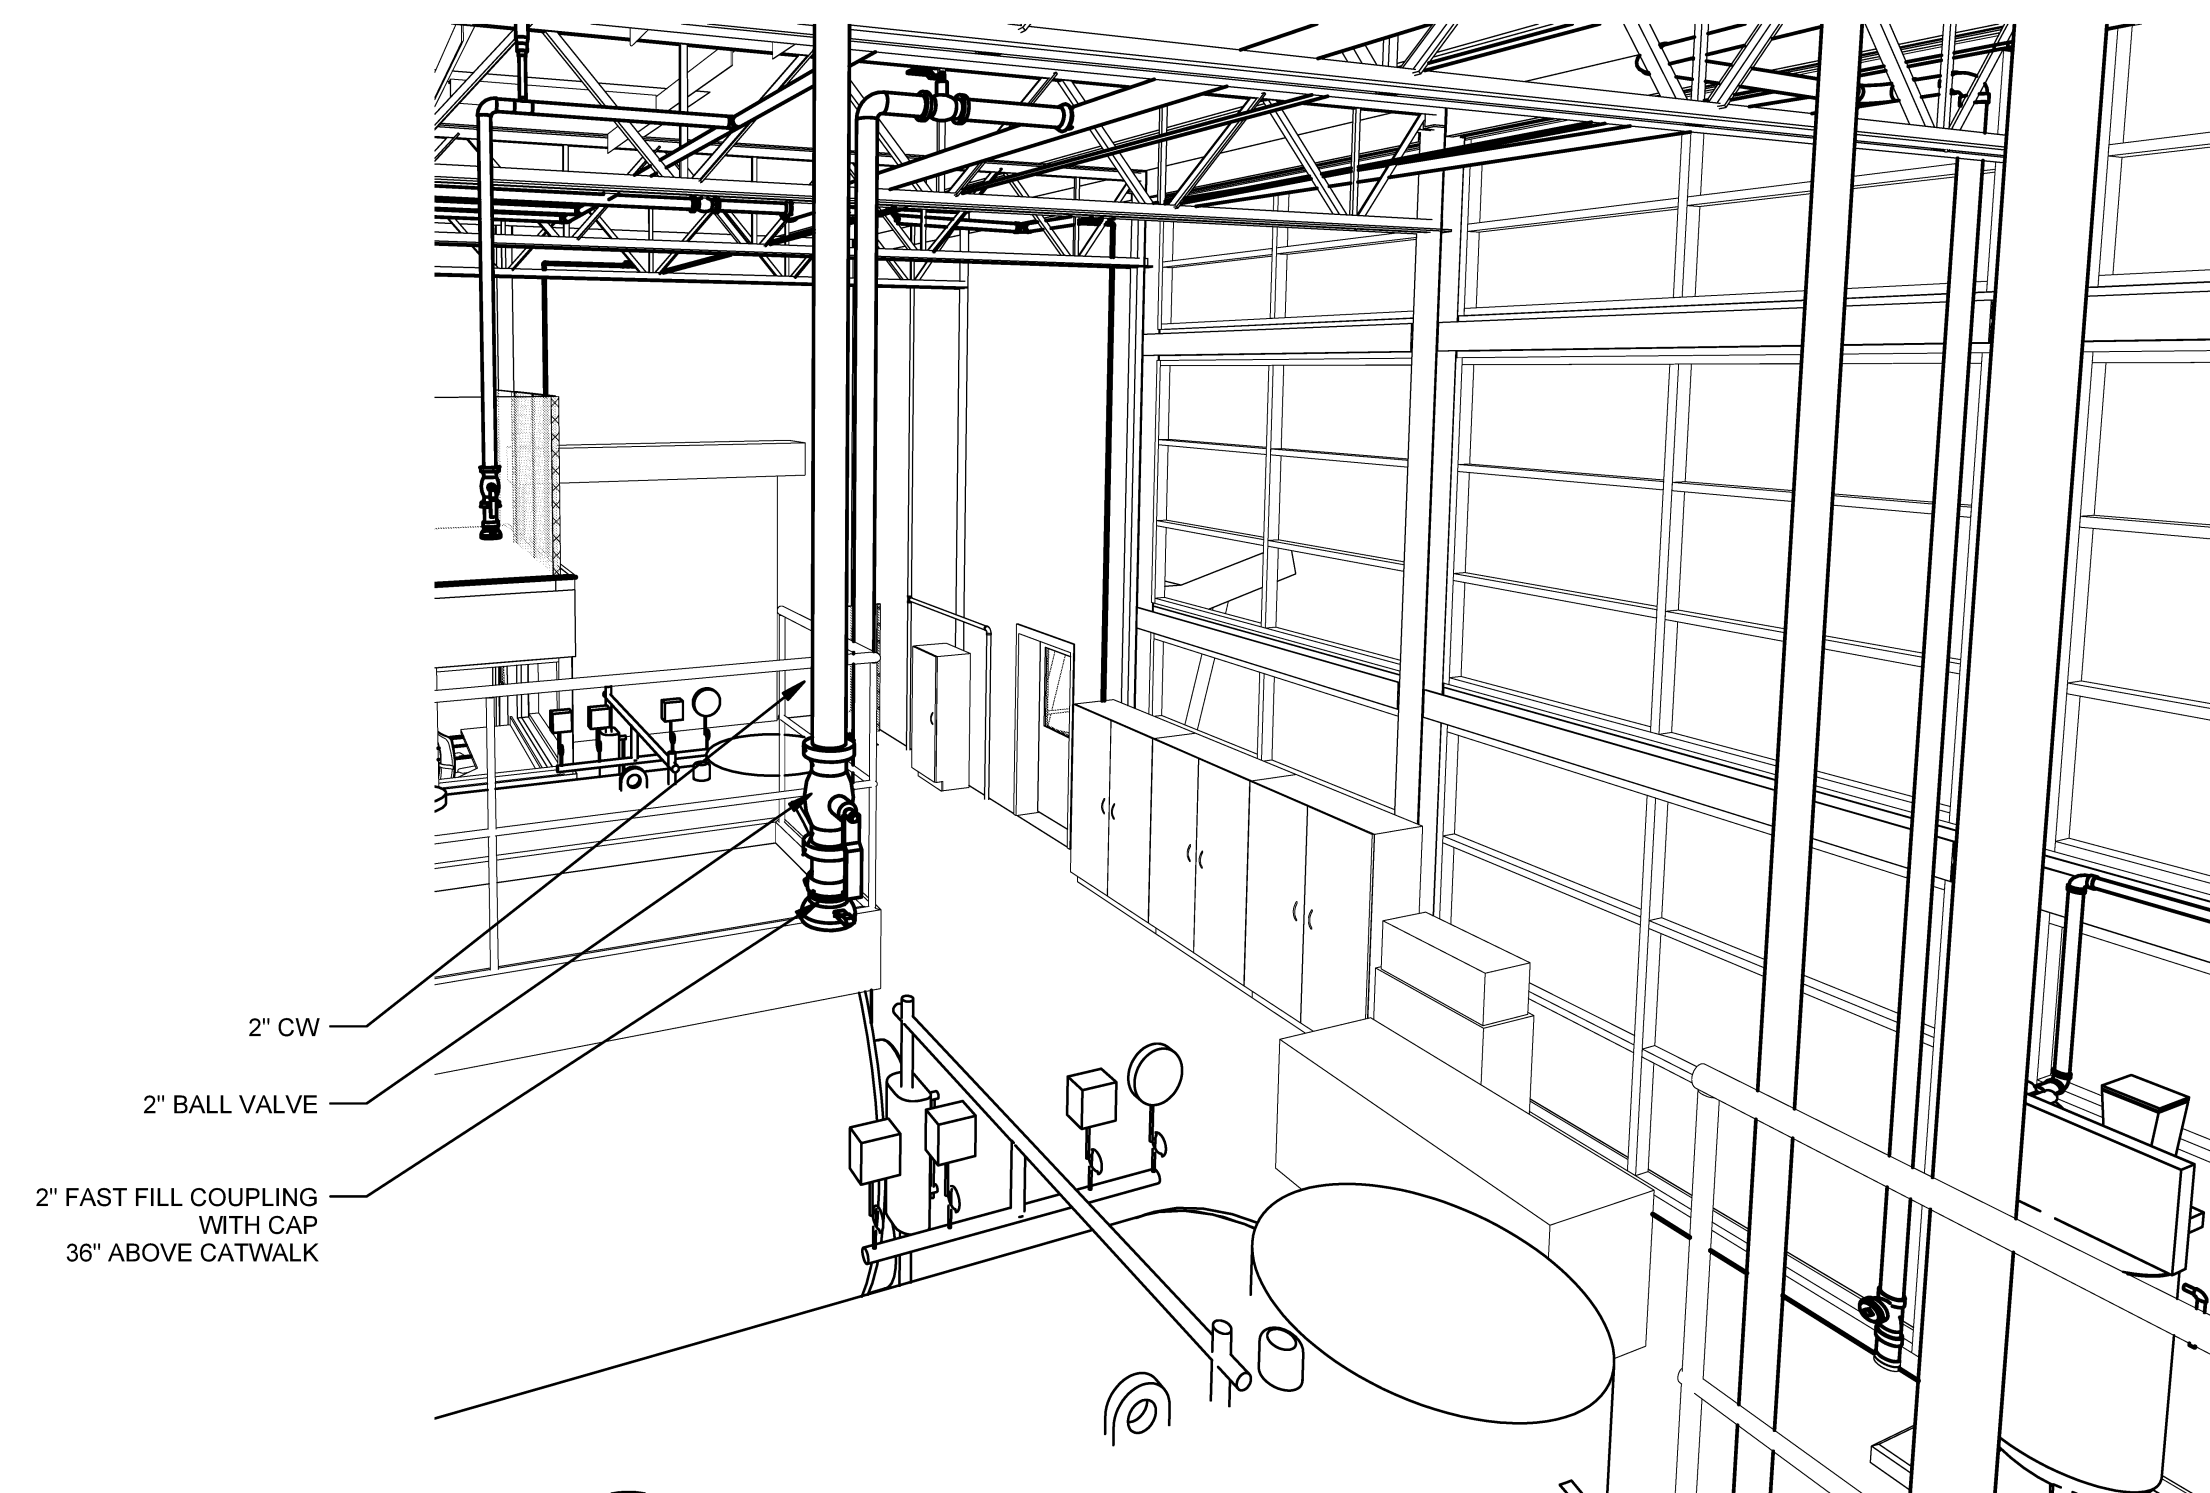

5 FAST FILL CONNECTION


SCALE:

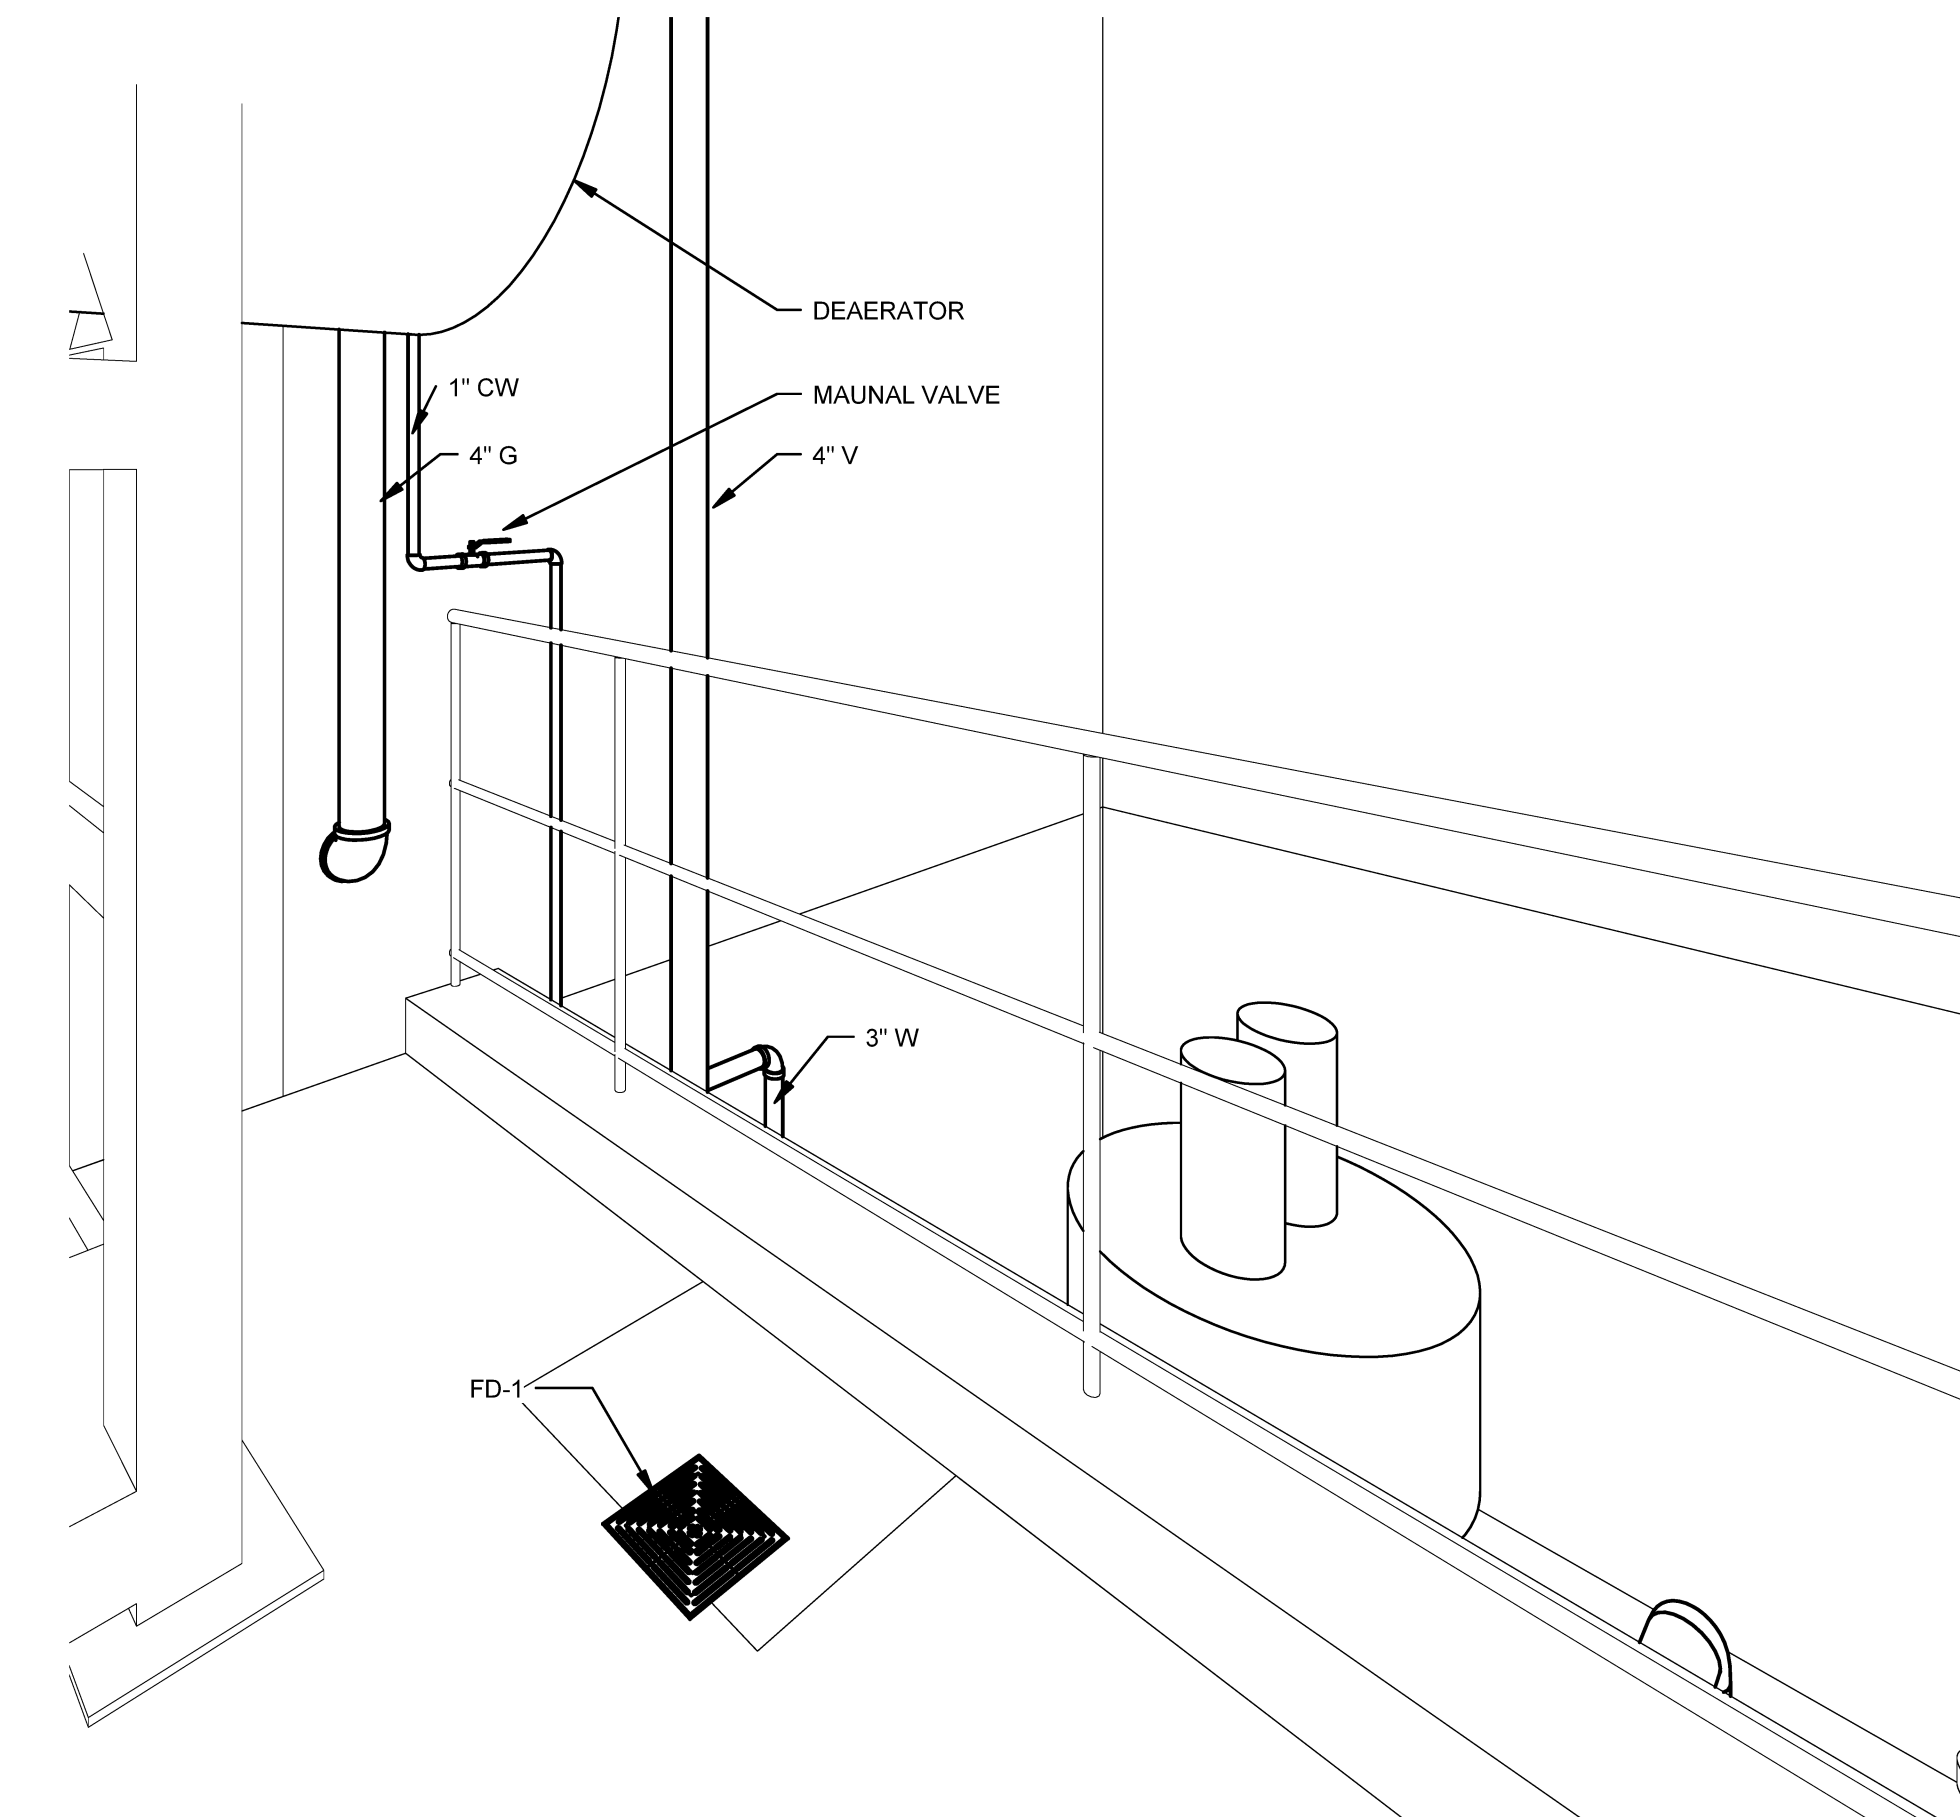

6 FLOOR DRAIN NEAR PIT

SCALE:

Mark	Date	Description
	10-10-14	FINAL REVIEW
	10-23-14	100% REVIEW
	10-31-14	ISSUED FOR BID

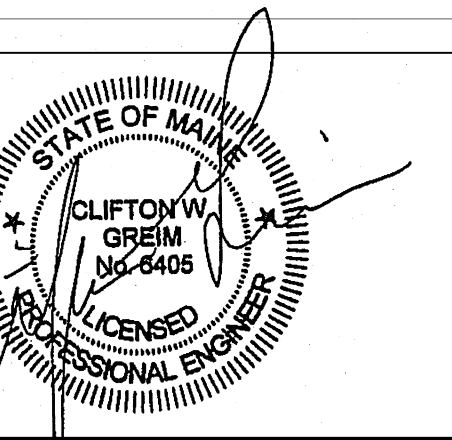

Drawing Scales

PA/PE: ROM © 2014 Harriman Associates
Drawn By: MAM

DETAILS

P50.1