



HARRIMAN

AUBURN PORTLAND MANCHESTER



UNIVERSITY OF SOUTHERN MAINE CENTRAL HEAT PLANT UPGRADES

PORTLAND, ME


Harriman Project No. 14411

Key Plan


Proj North

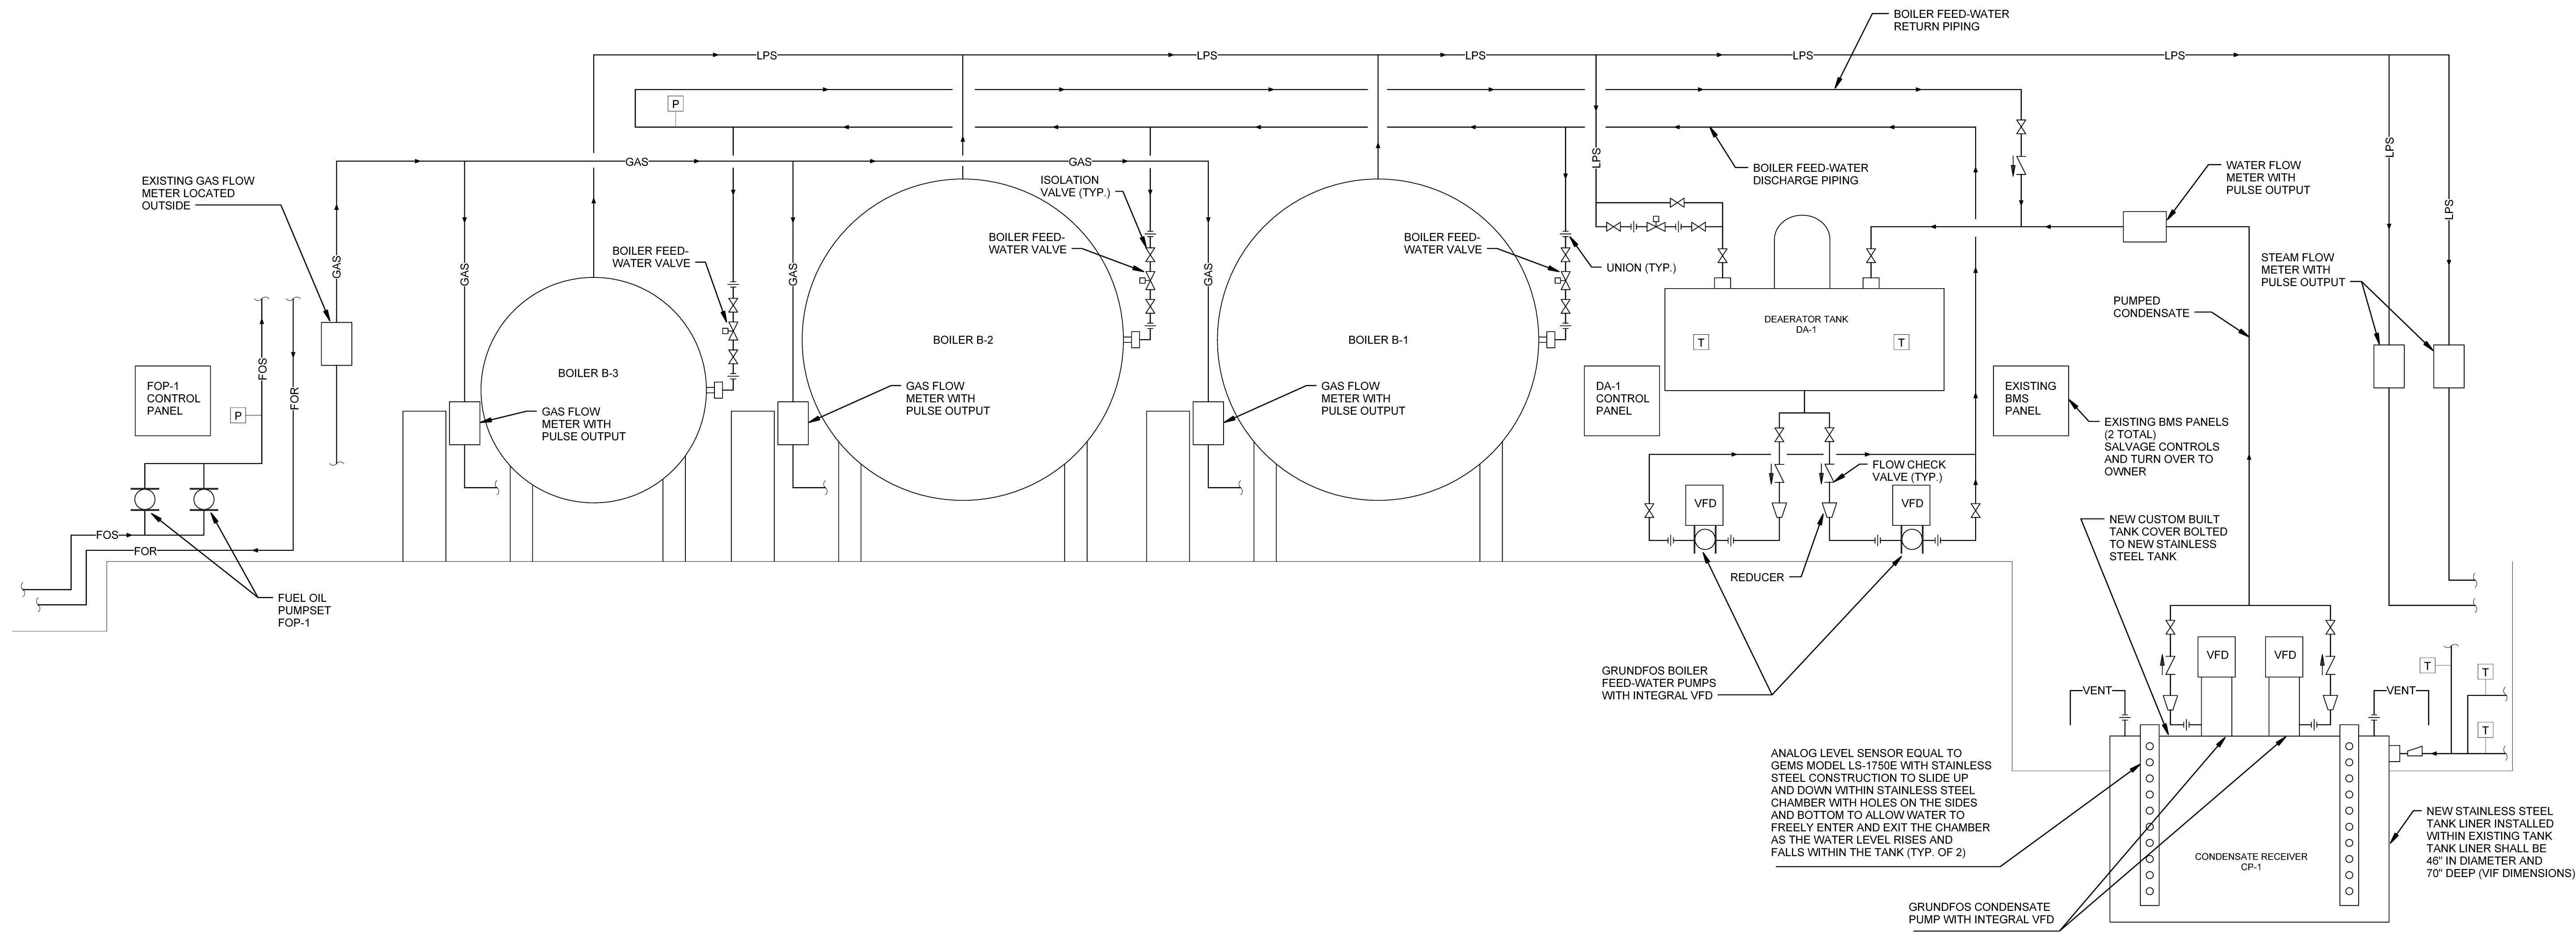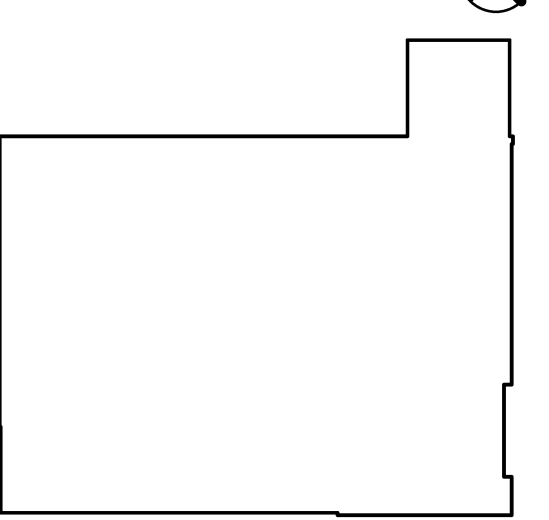


6 BOILER SYSTEM LAYOUT  
NO SCALE

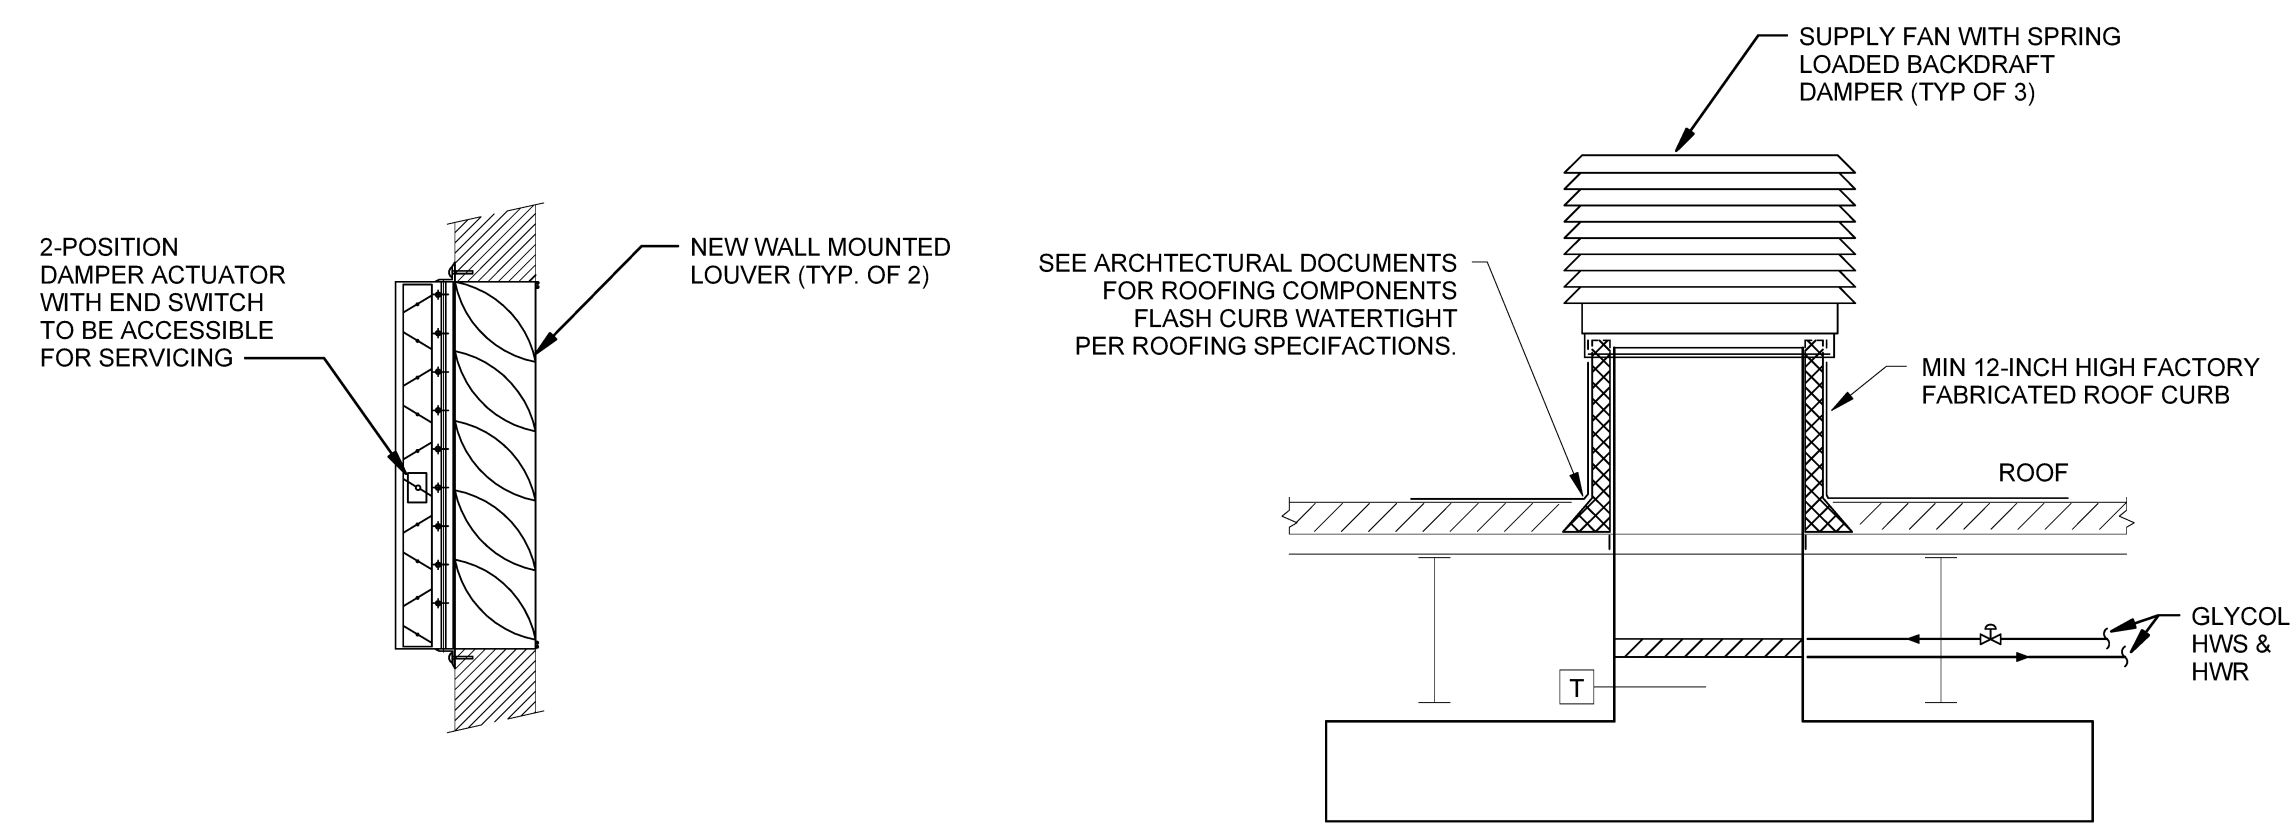


5 SUPPLY AIR FAN SYSTEM  
NO SCALE

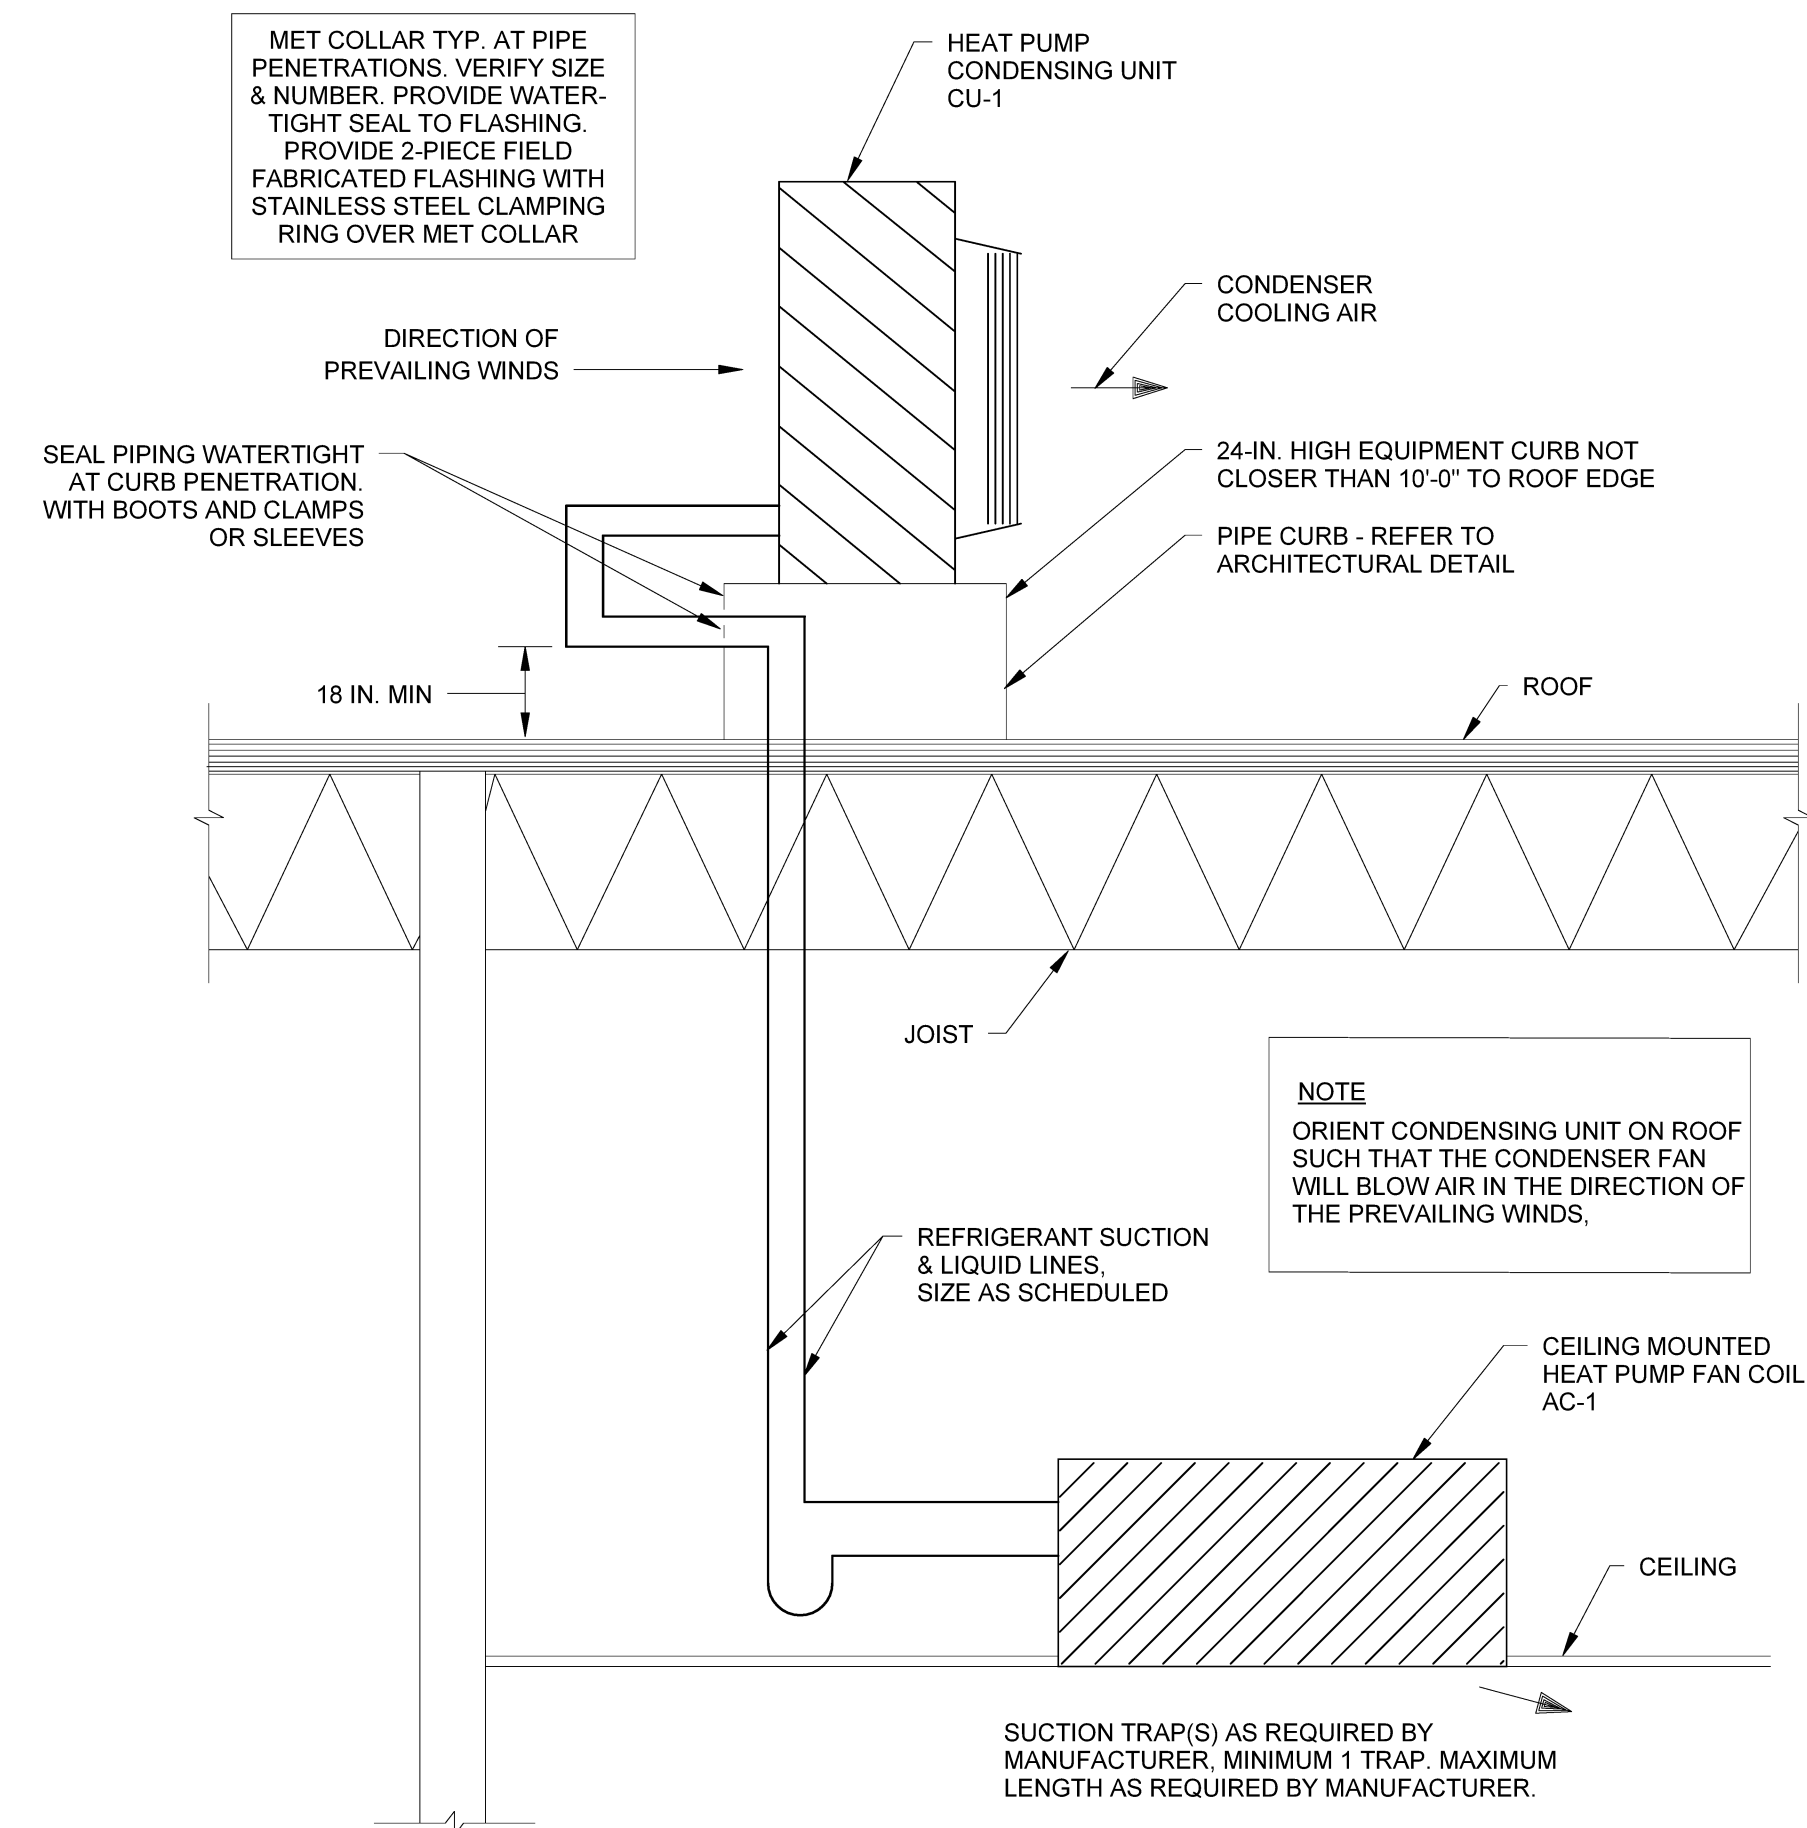


5 DUCTLESS SPLIT HEAT PUMP  
NO SCALE

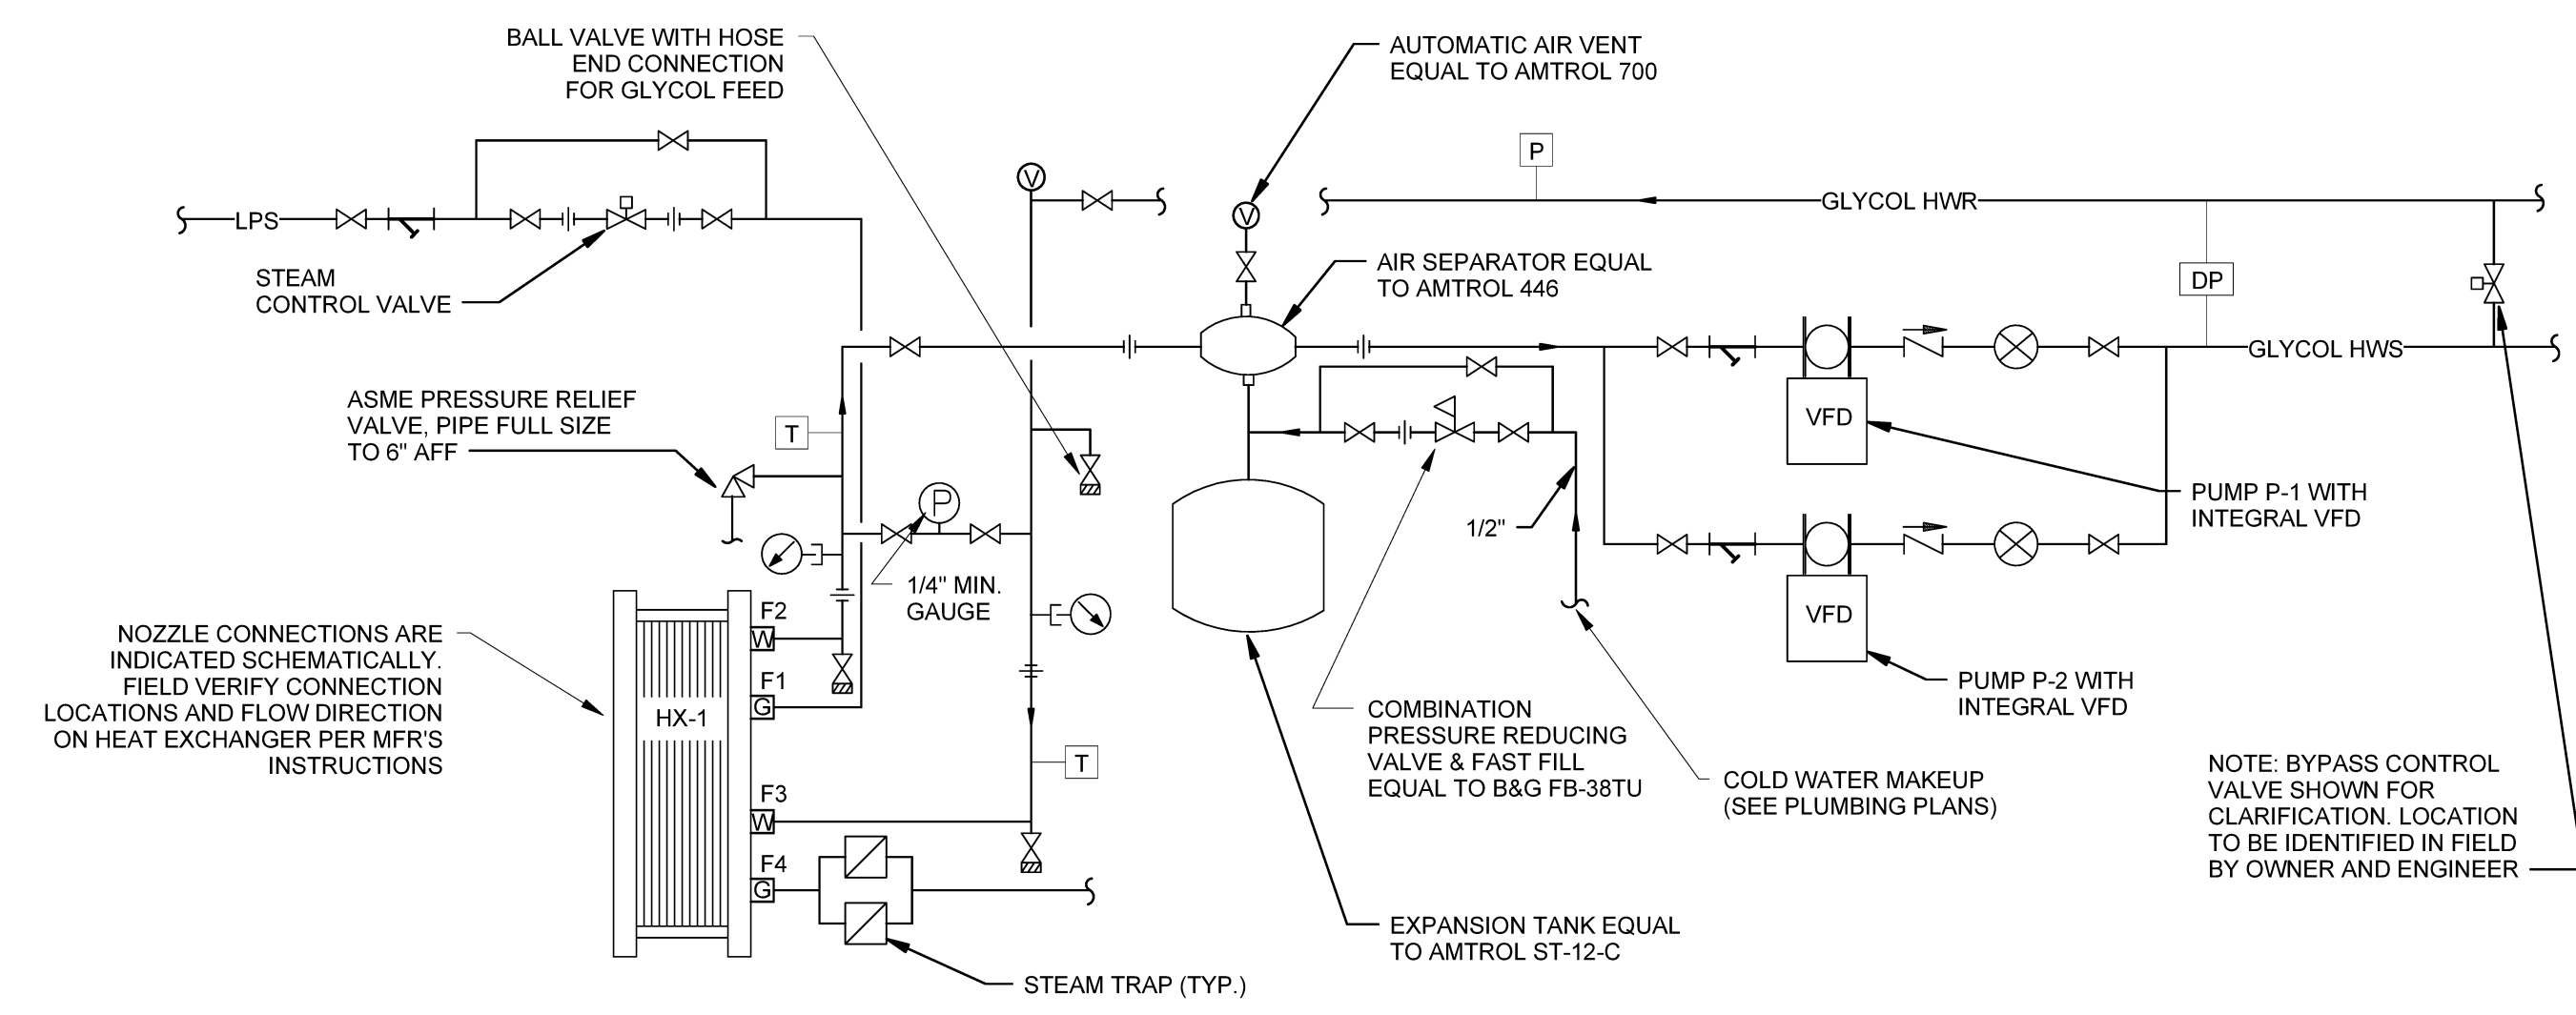

2 GLYCOL HEATING SYSTEM DETAIL  
NO SCALE

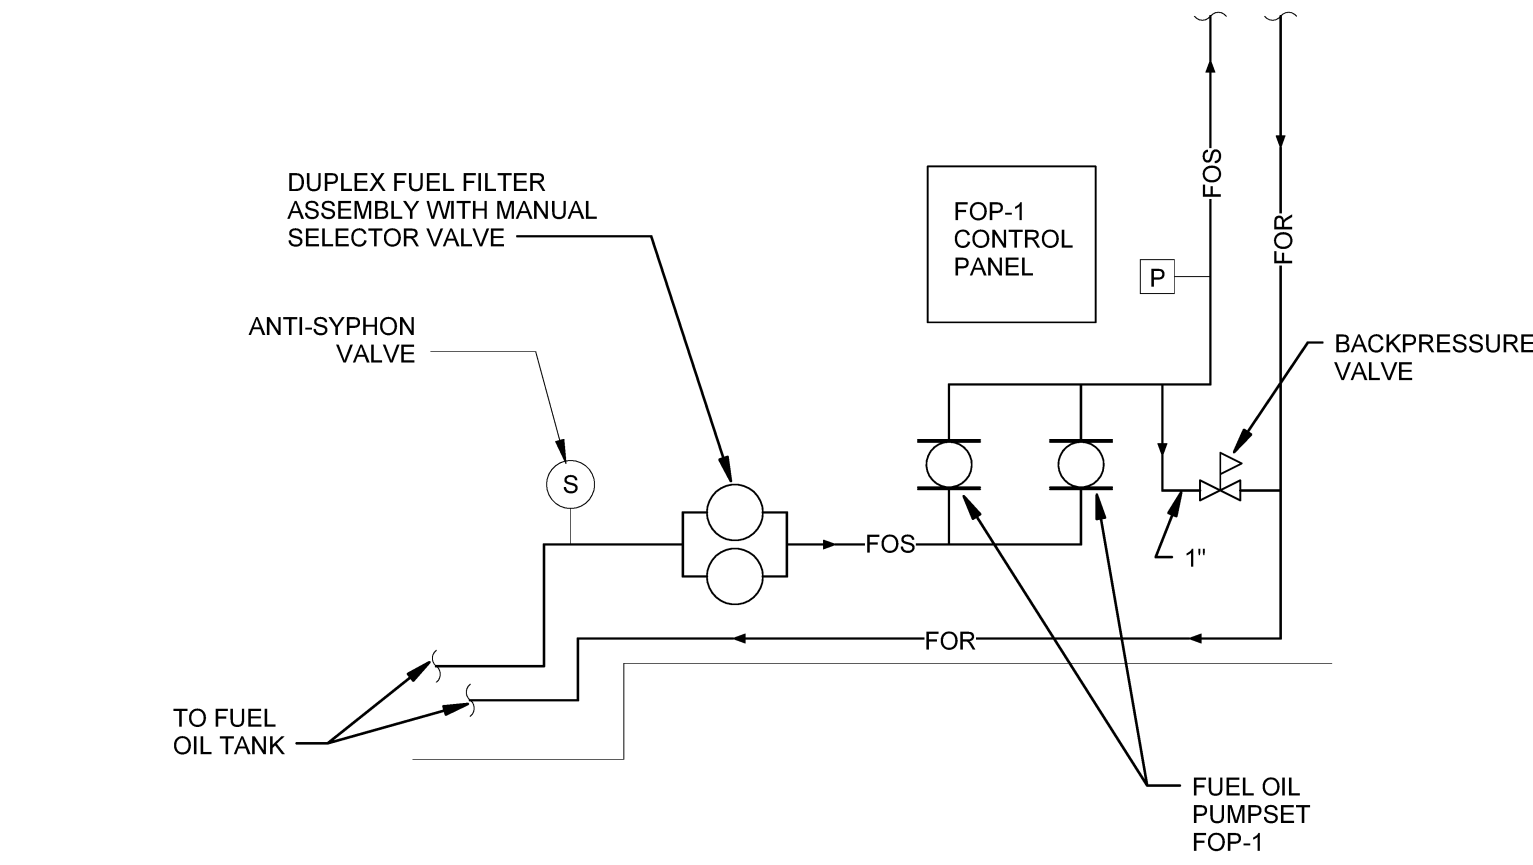


4 FUEL OIL PUMPSET PIPING DETAIL  
NO SCALE

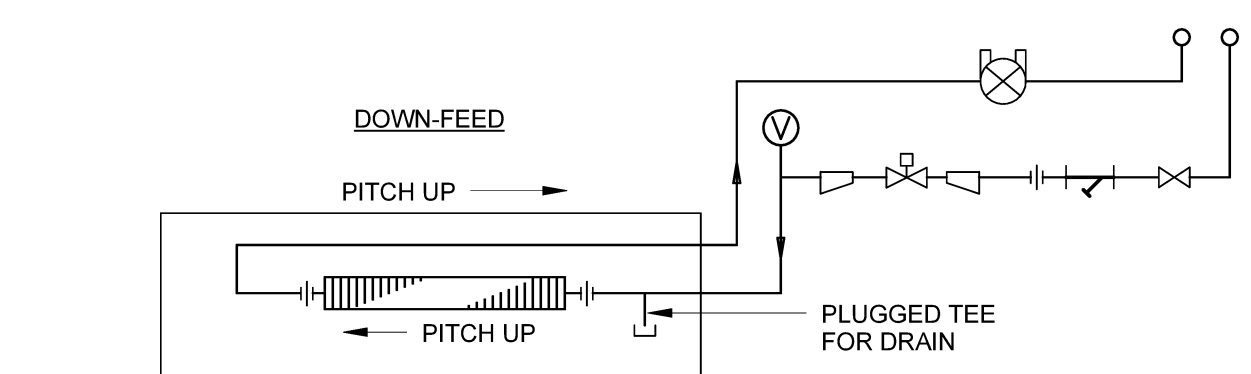

3 HOT WATER RADIATION  
NO SCALE

Mark	Date	Description
	10-03-14	PROGRESS REVIEW
	10-10-14	FINAL REVIEW
	10-23-14	100% REVIEW
	10-31-14	ISSUED FOR BID

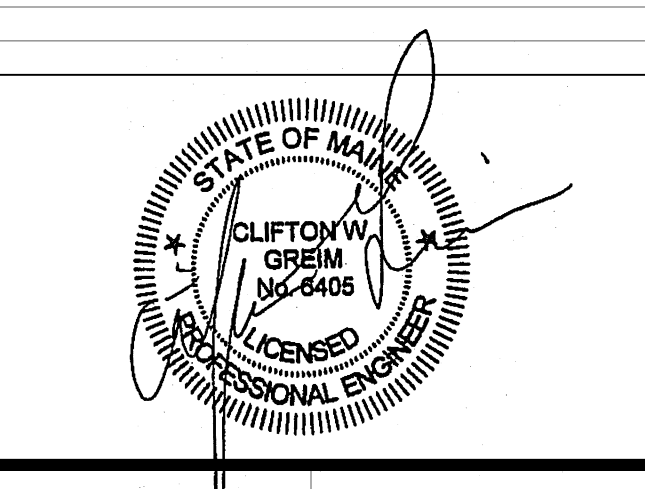

Drawing Scale	1/8" = 1'-0"
PA/PE	CG
Drawn By	JSL
© 2014	Harriman Associates

DETAILS

M30.3

Plot Date: 10/29/2014 9:04:29 AM