



HARRIMAN



AUBURN PORTLAND MANCHESTER

UNIVERSITY OF SOUTHERN MAINE CENTRAL HEAT PLANT UPGRADES


PORTLAND, ME

Harriman Project No. 14411


Key Plan Proj North

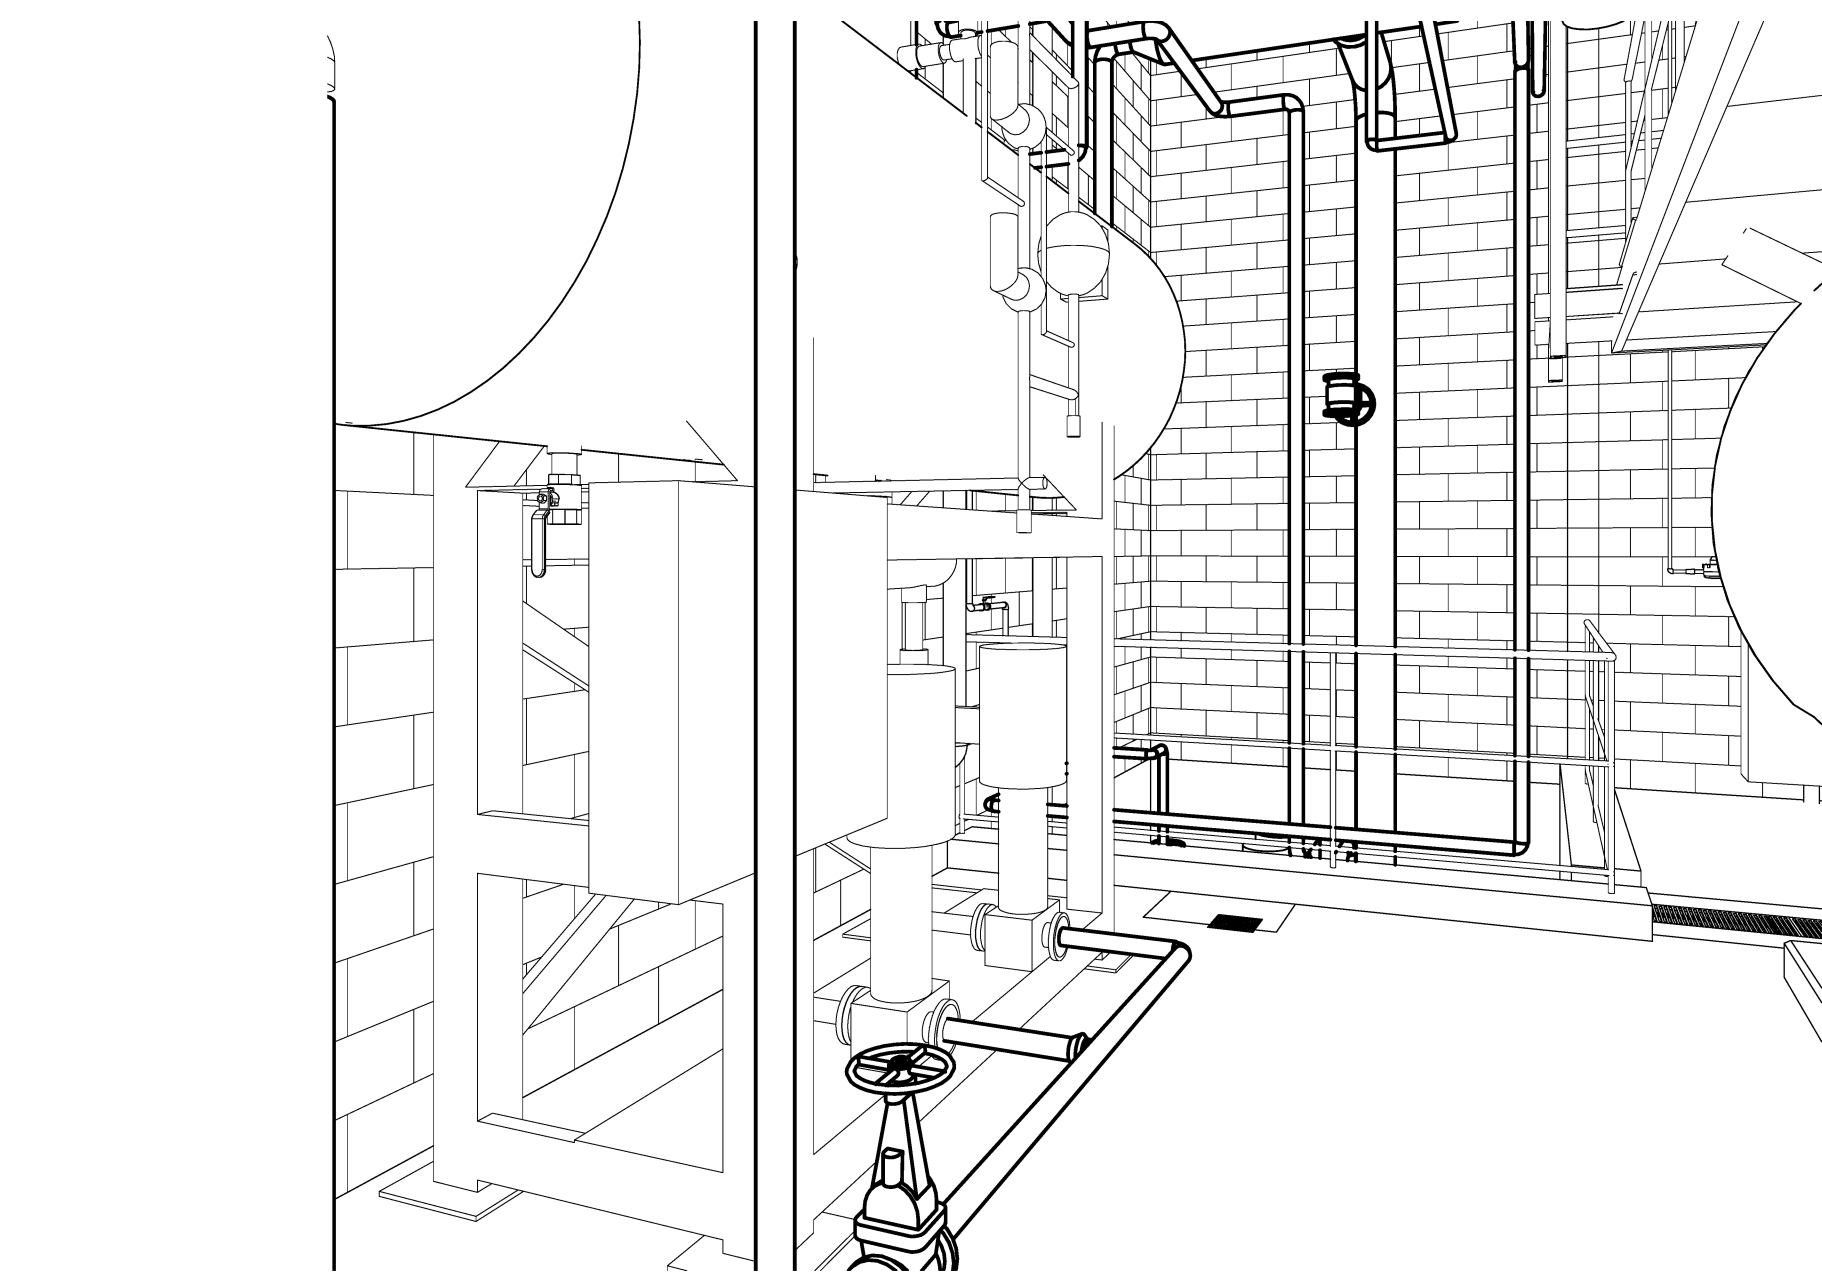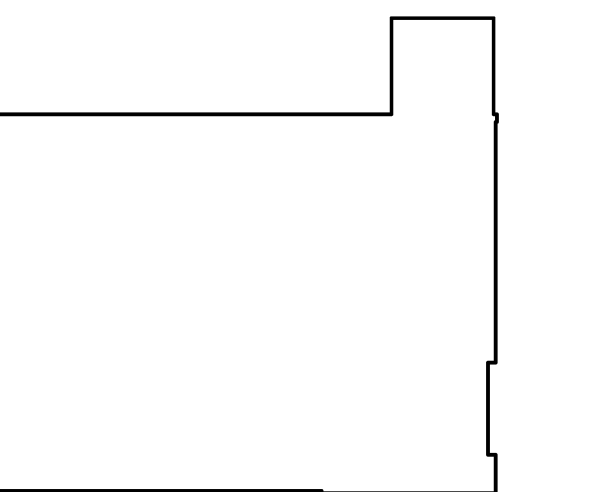


1 VIEW 2 SCALE

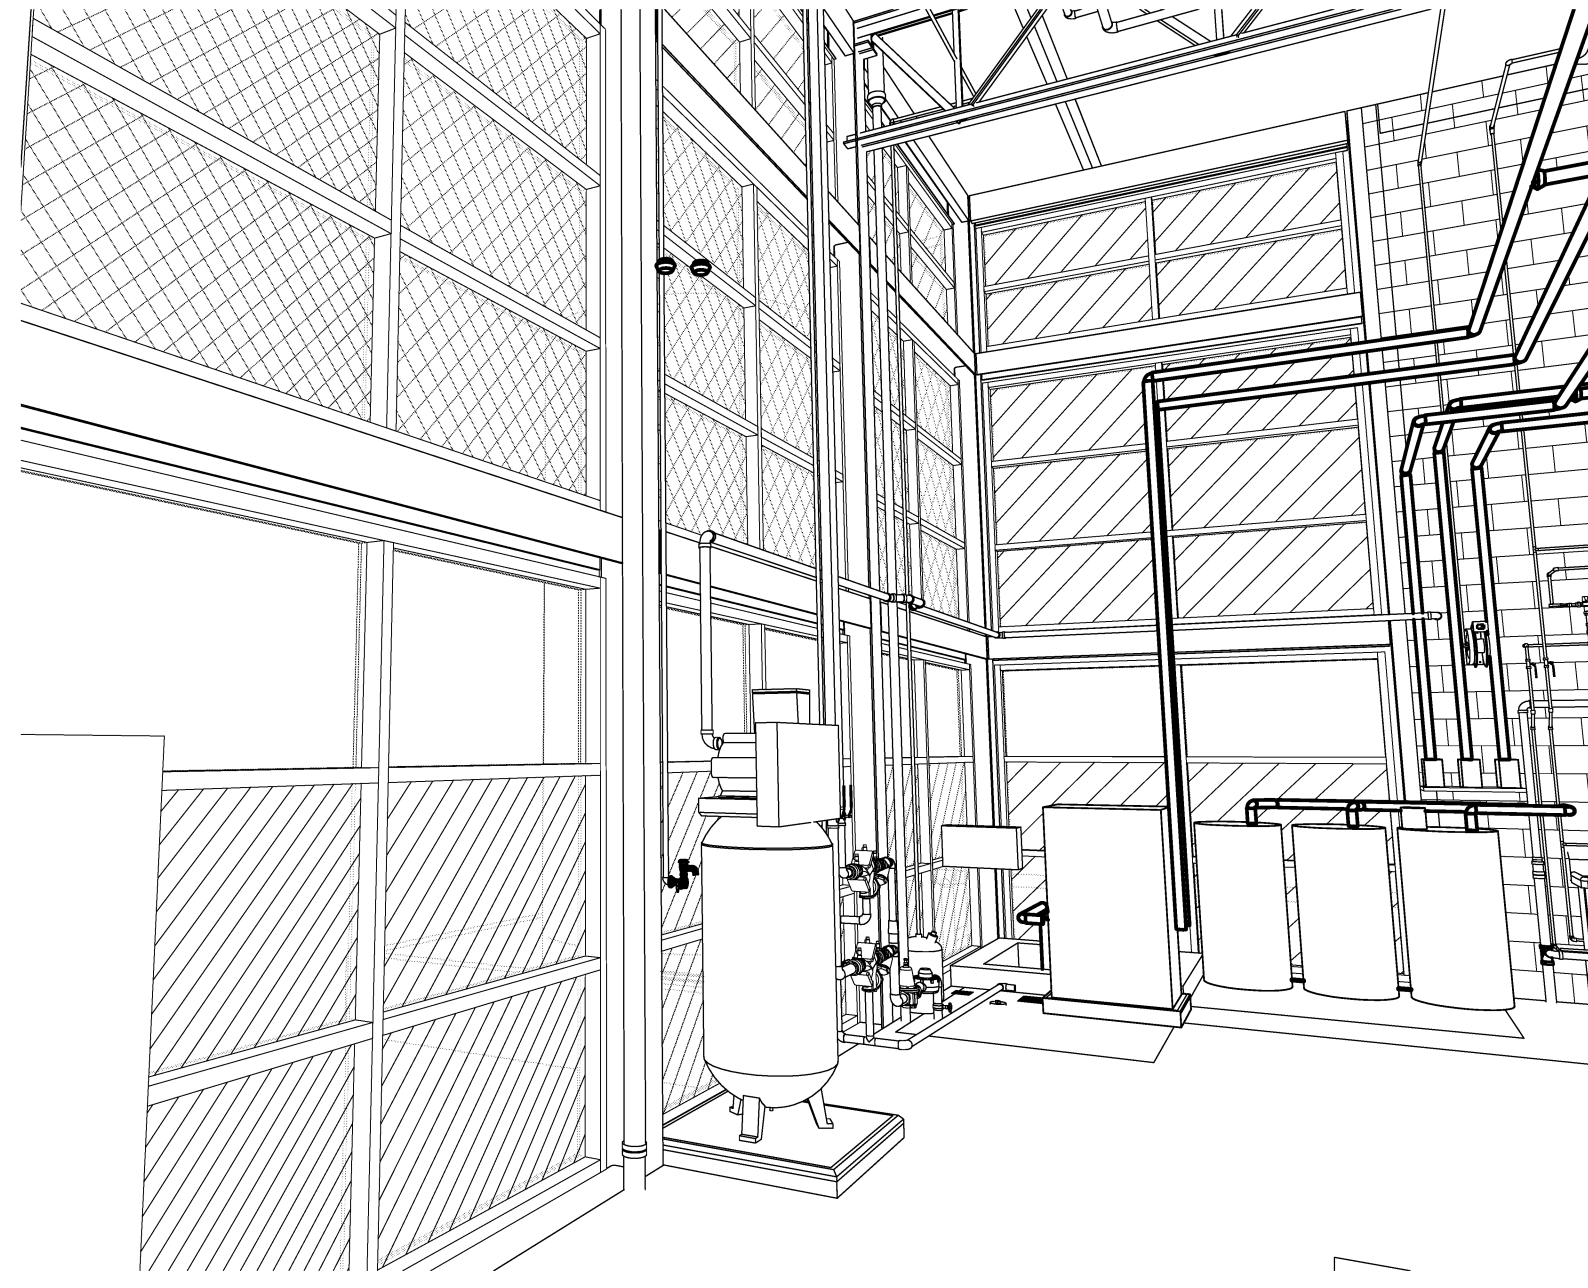


2 VIEW 7 SCALE

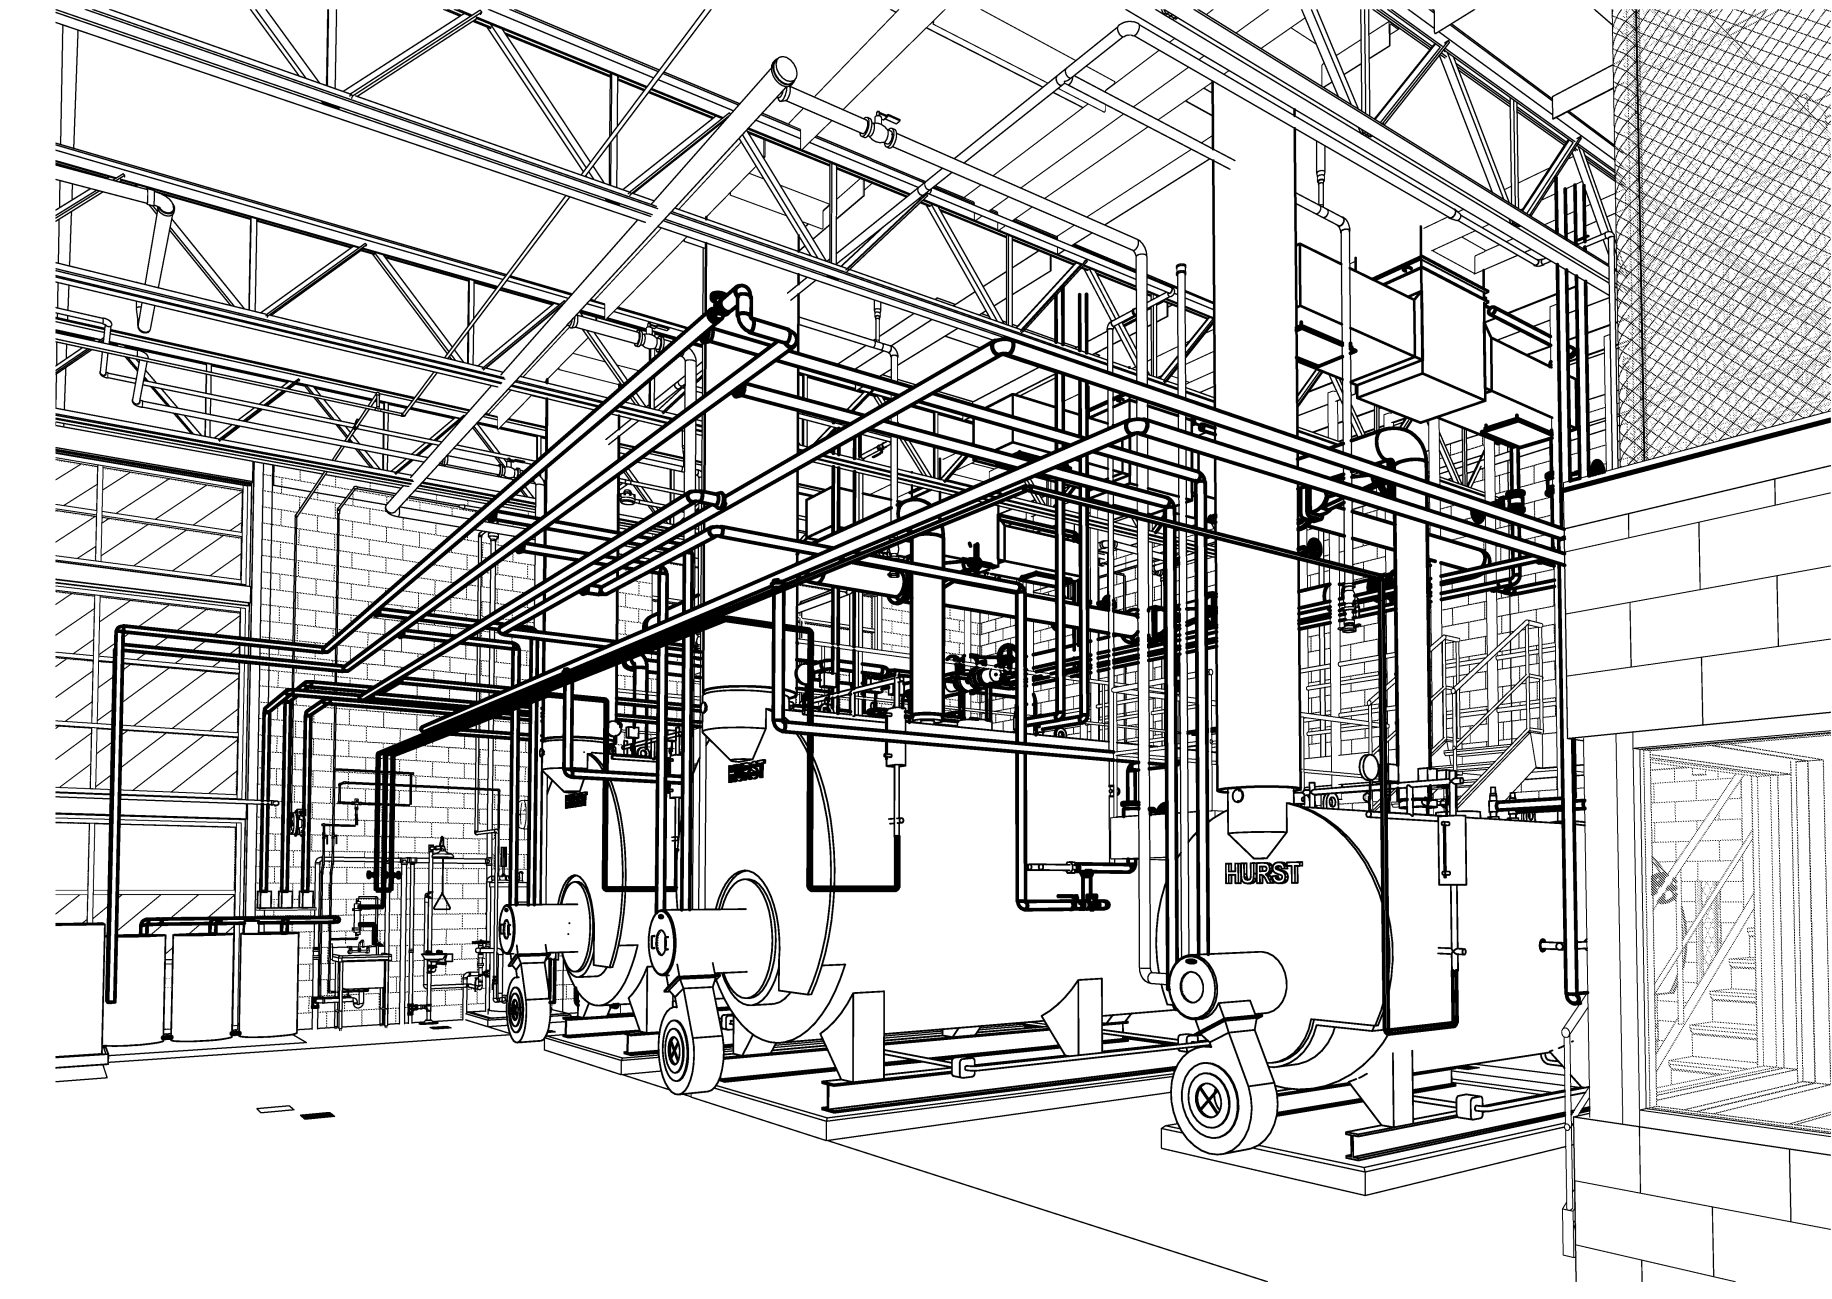


3 VIEW 3 SCALE

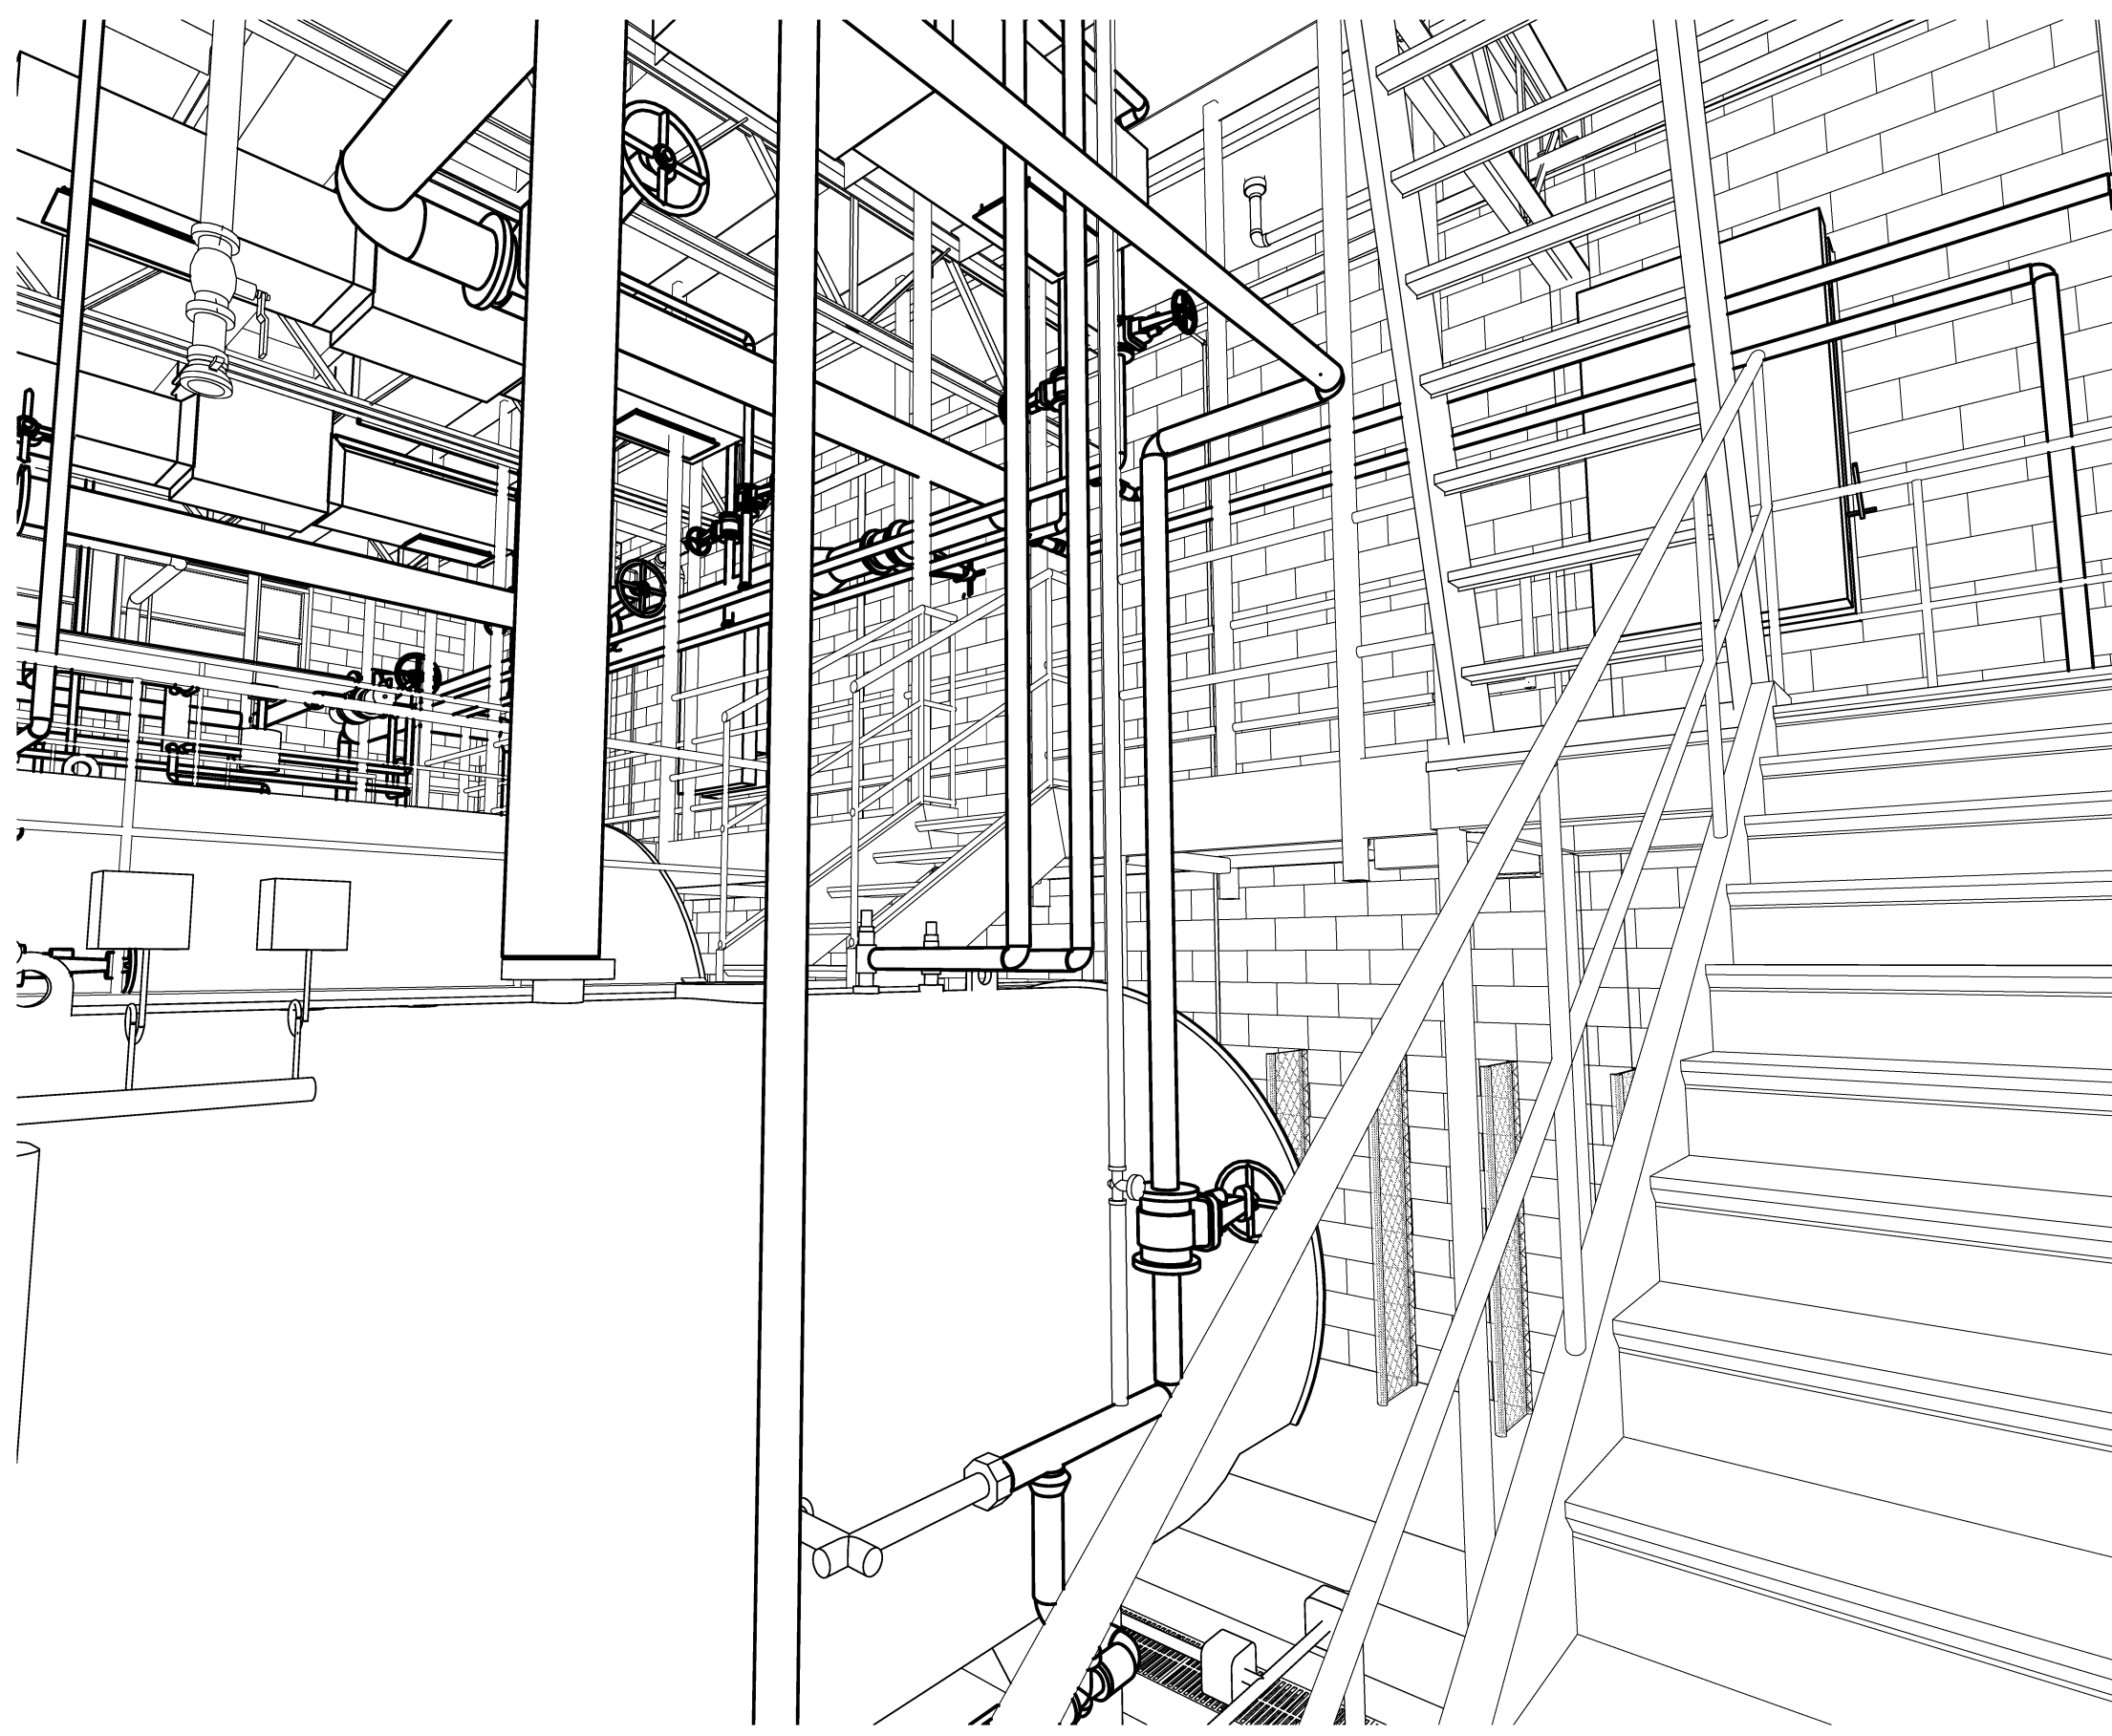


4 VIEW 8 SCALE

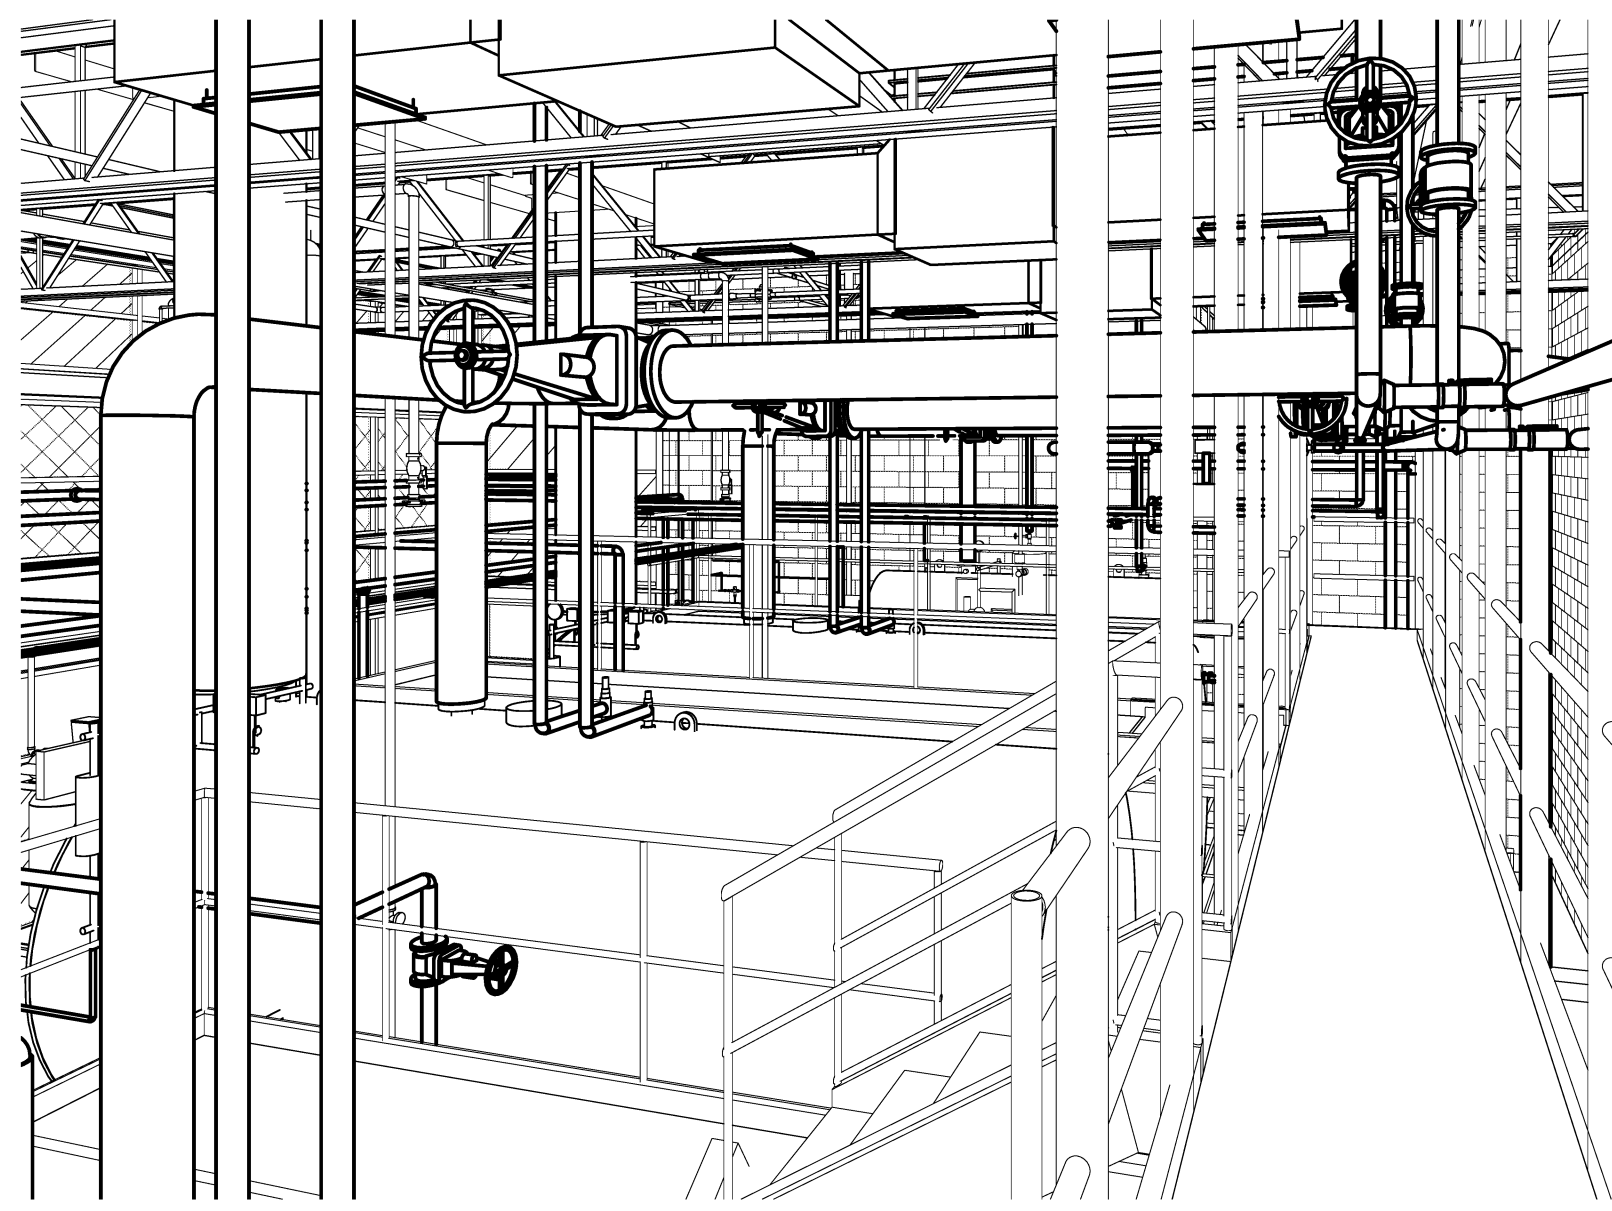


5 VIEW 1 SCALE

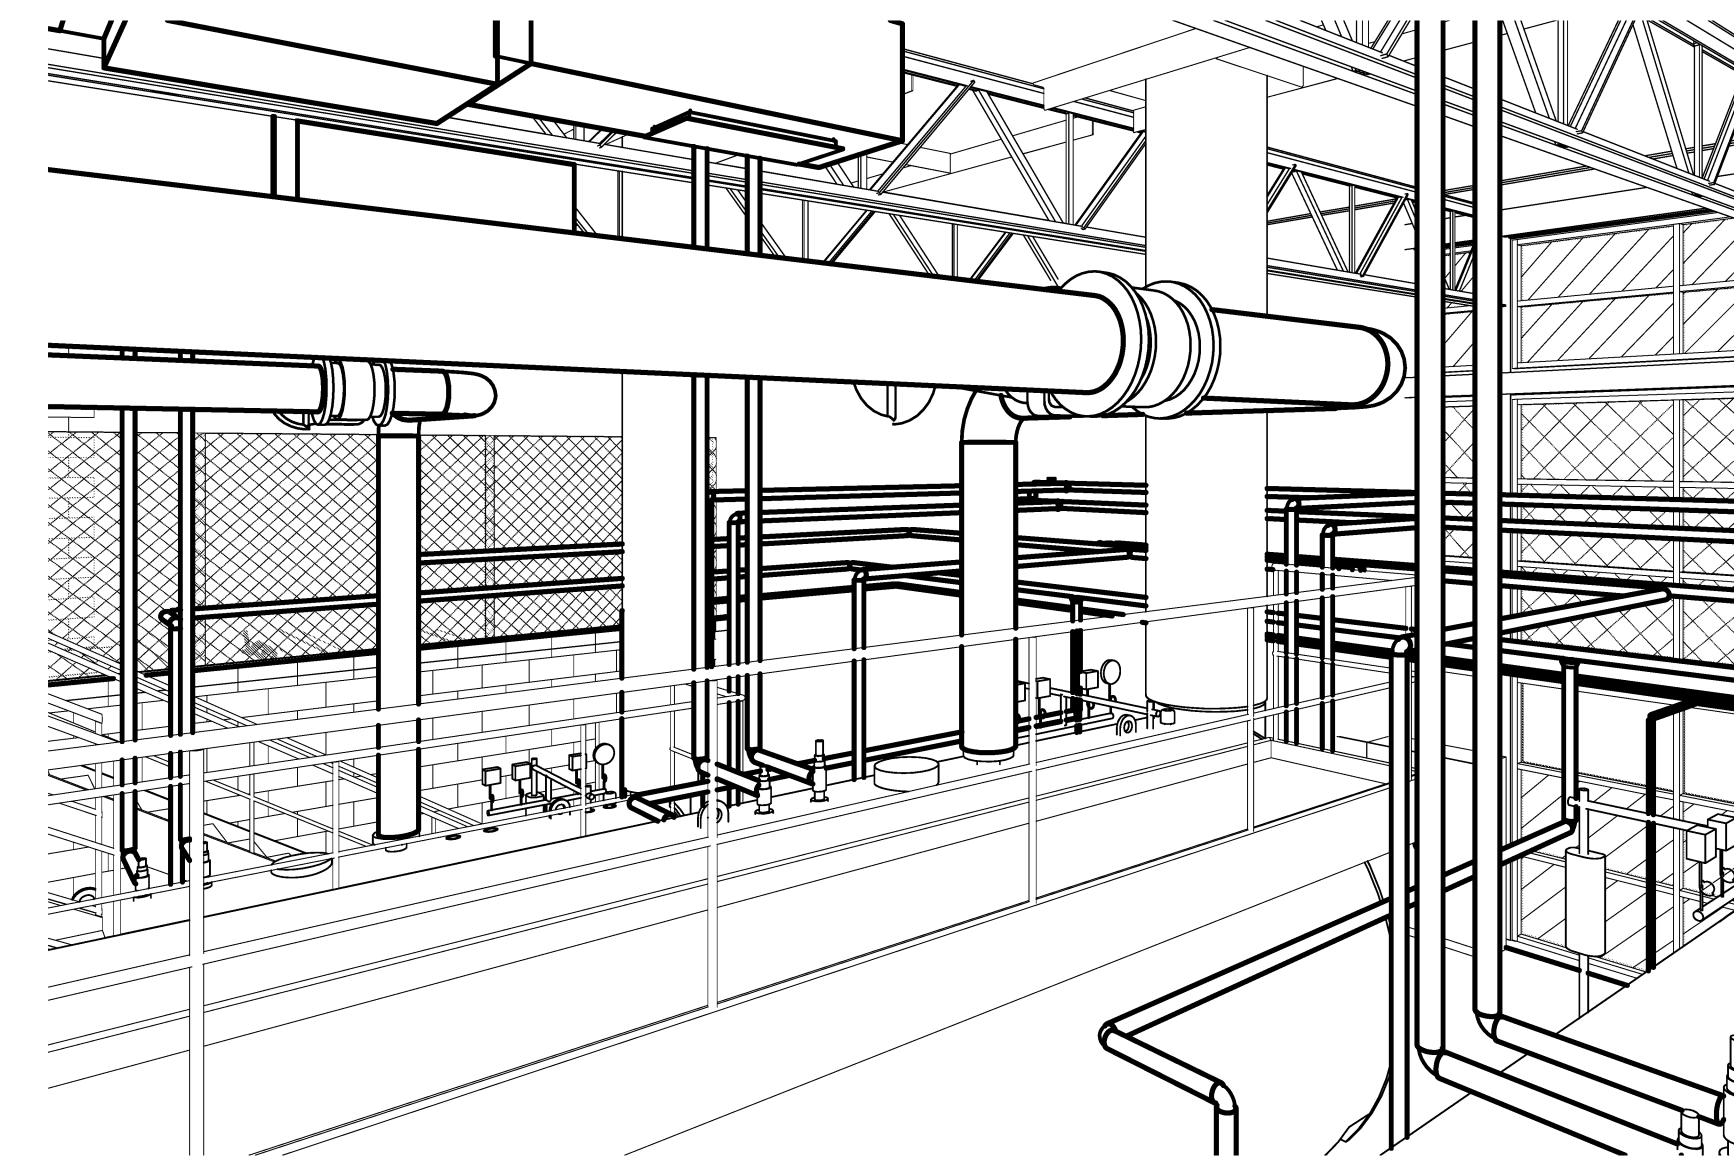


6 VIEW 6 SCALE

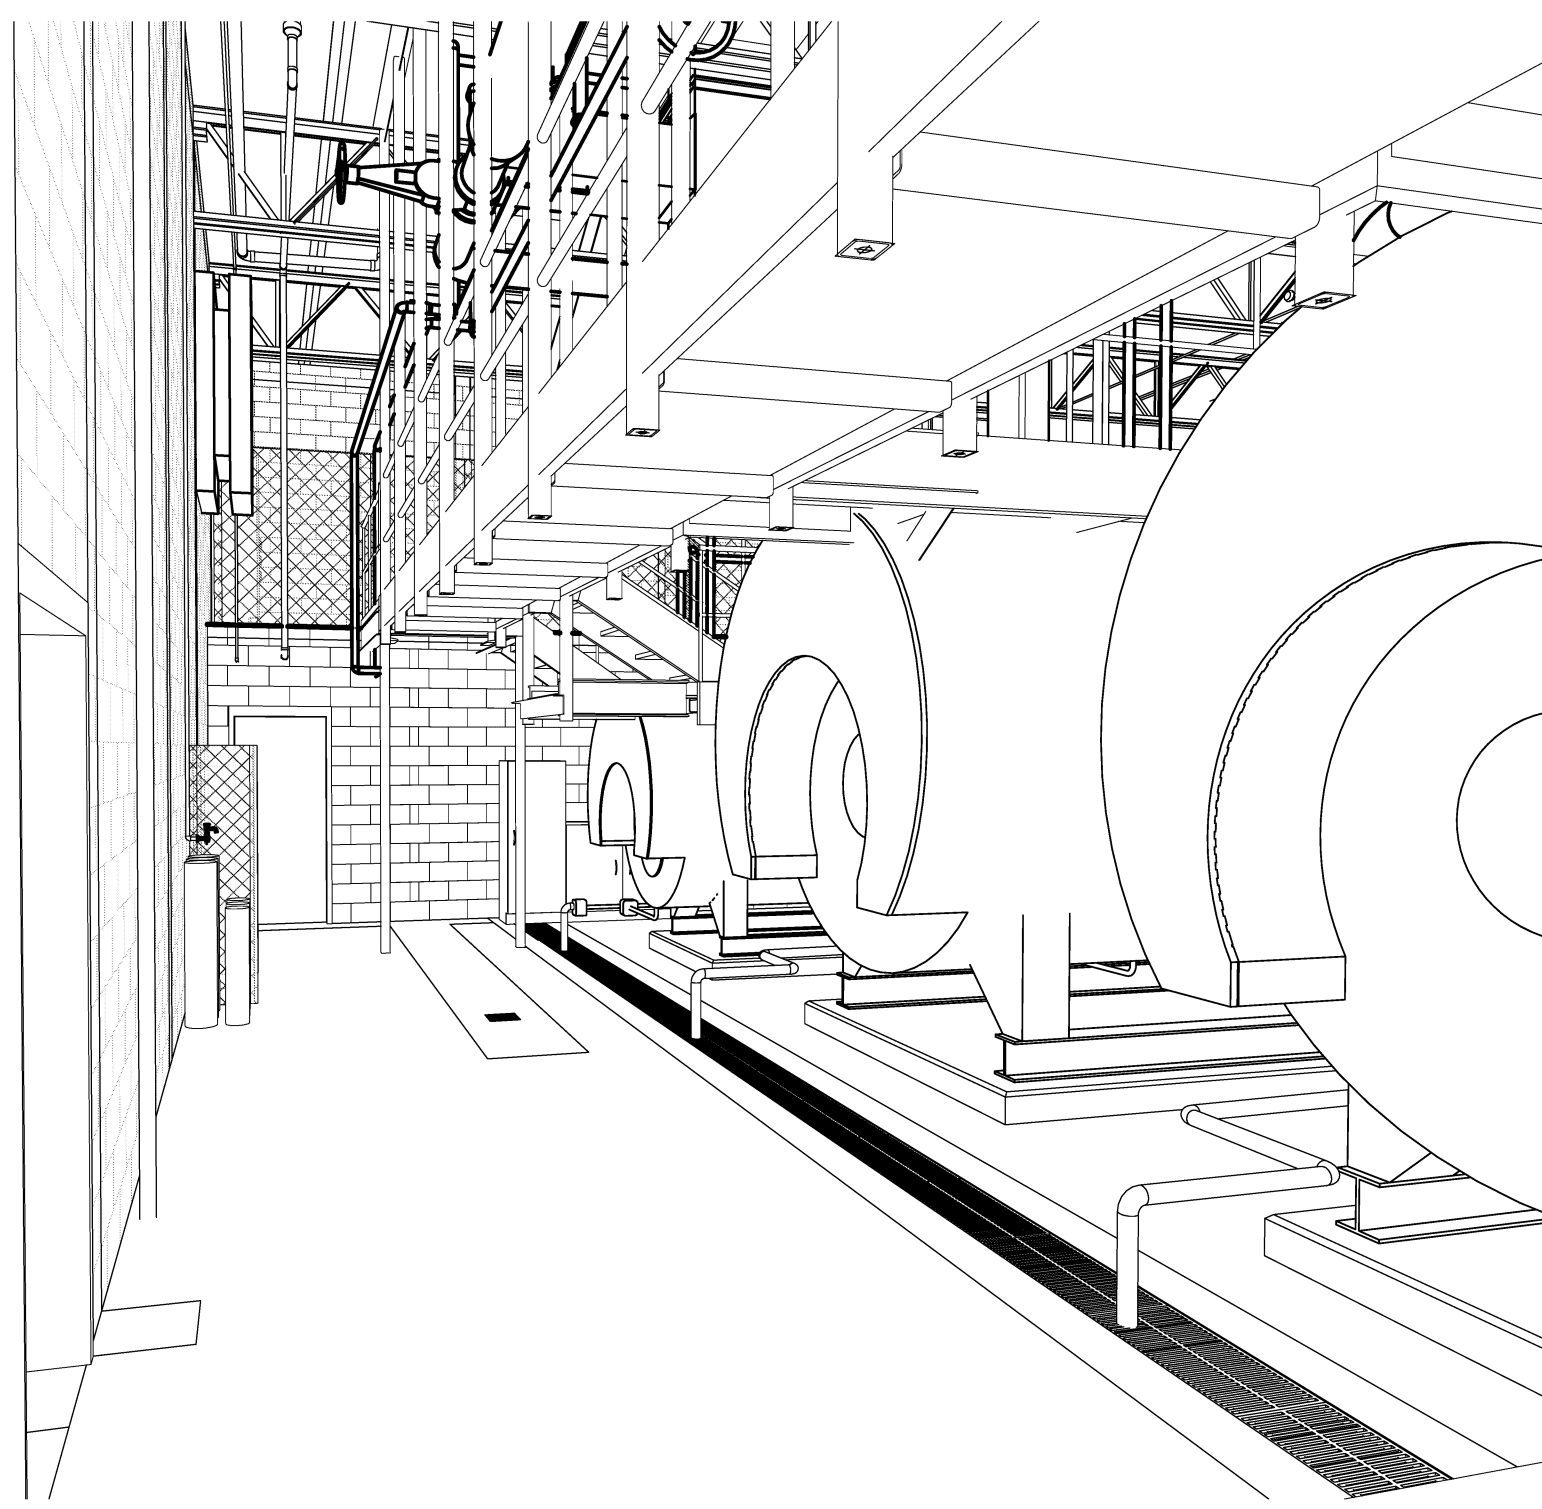

7 VIEW 4 SCALE

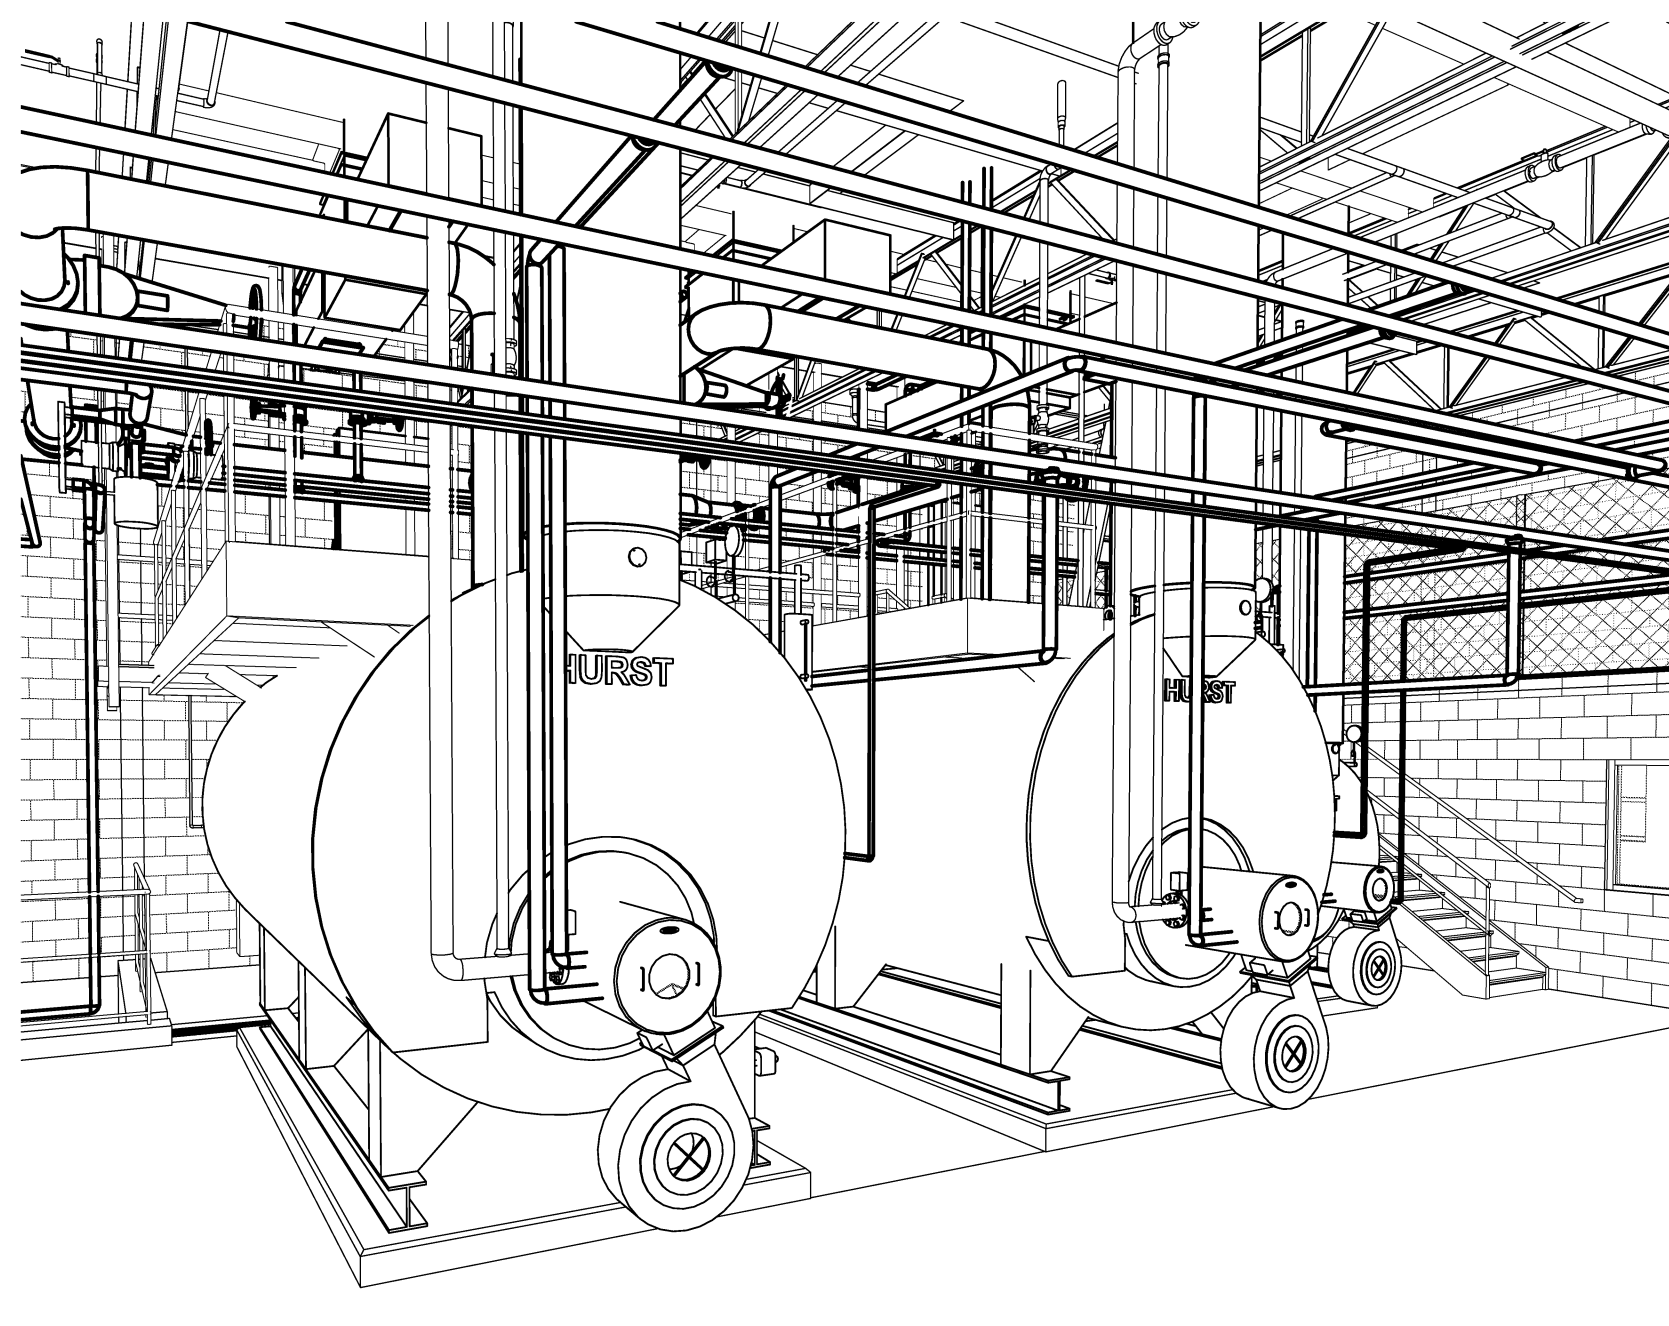


8 VIEW 10 SCALE

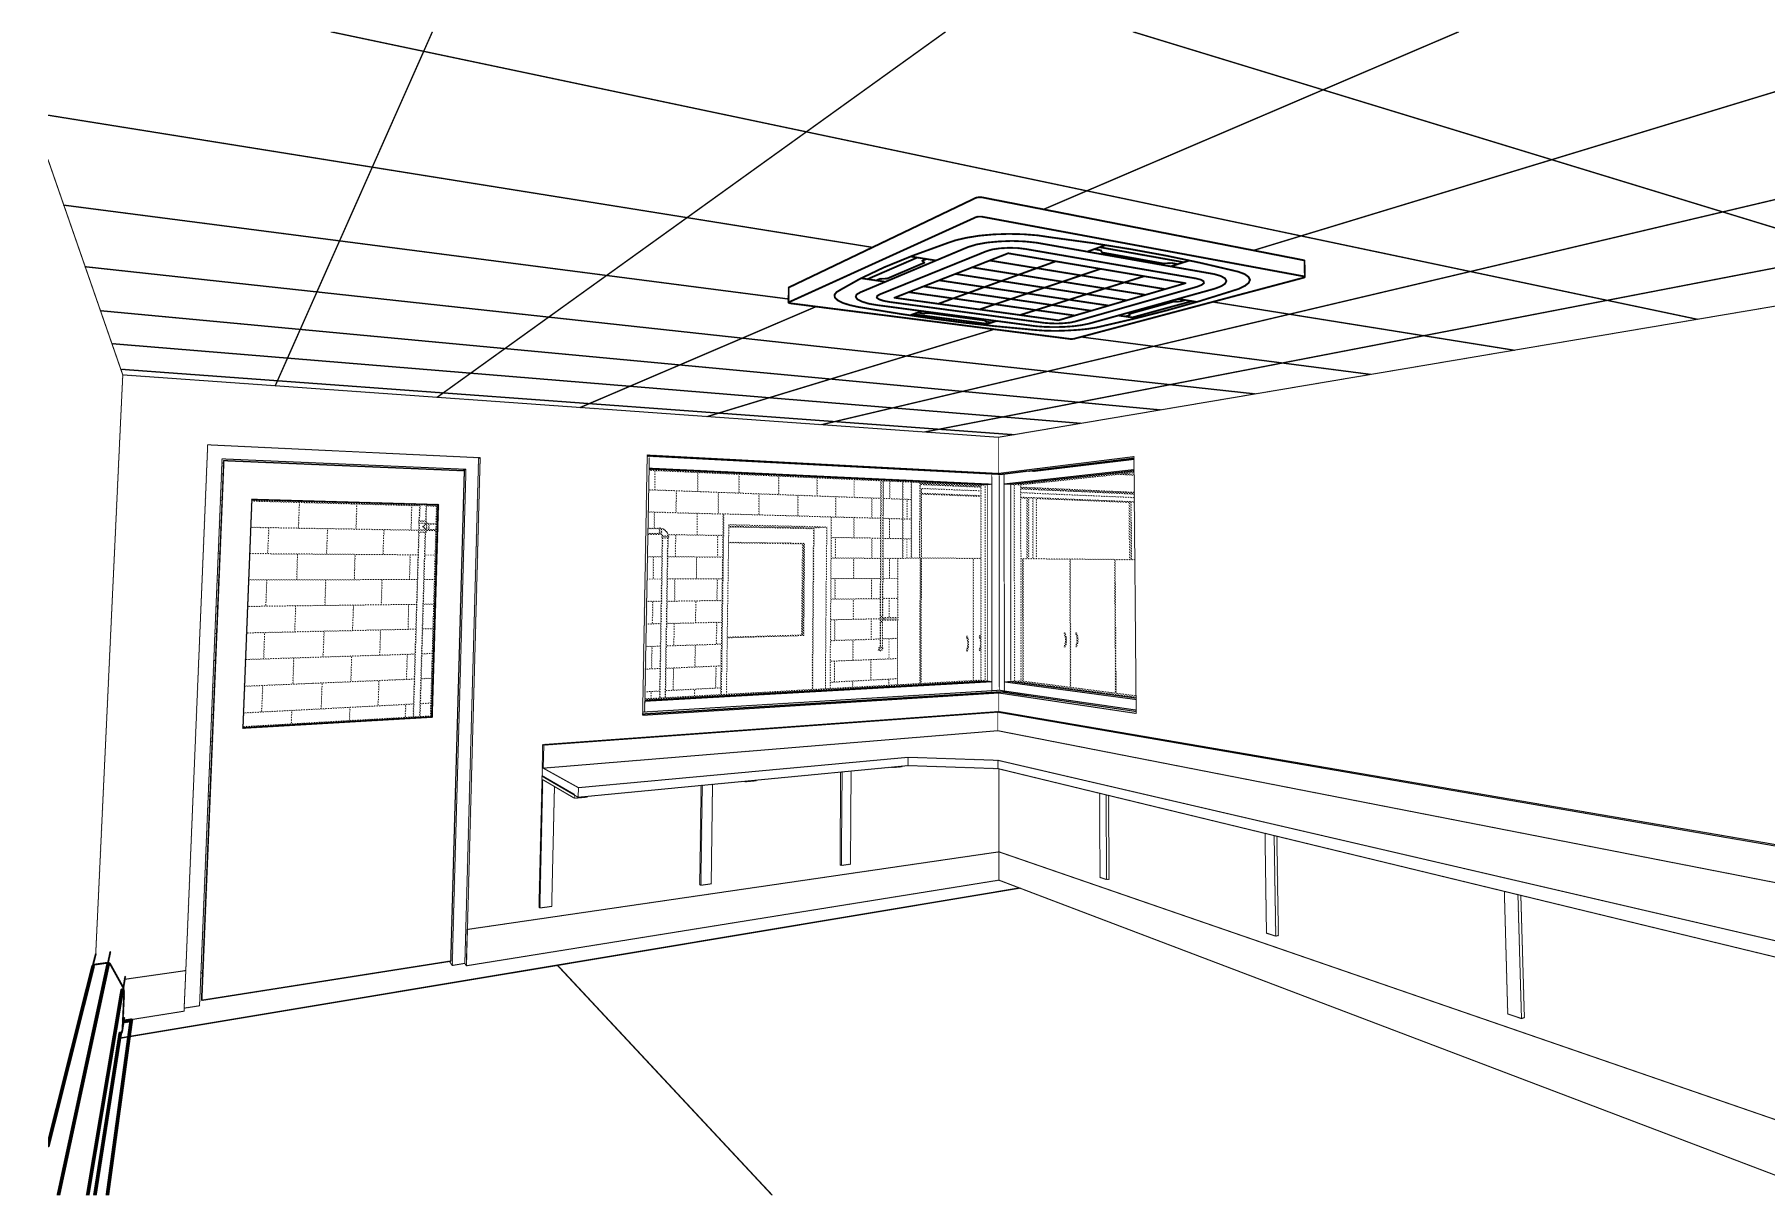

9 VIEW 5 SCALE

Mark	Date	Description
	09-05-14	DESIGN DEVELOPMENT
	09-19-14	PROGRESS REVIEW
	09-25-14	PROGRESS REVIEW
	10-03-14	PROGRESS REVIEW
	10-10-14	FINAL REVIEW
	10-23-14	100% REVIEW
	10-31-14	ISSUED FOR BID

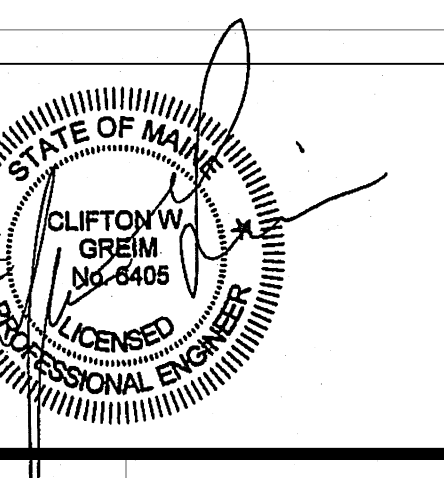

PA / PE	CG	© 2014
Drawn By:	JSL	Harriman Associates

3D VIEWS

M31.1