





GENERAL NOTES


1. ALL FURNITURE & EQUIPMENT SHOWN IN HALFTONE ON THIS SHEET IS SHOWN FOR INFORMATION ONLY. THESE ARE BY SEPARATE CONTRACT. I.E. NOT TO BE BID AS PART OF THIS CONTRACT.

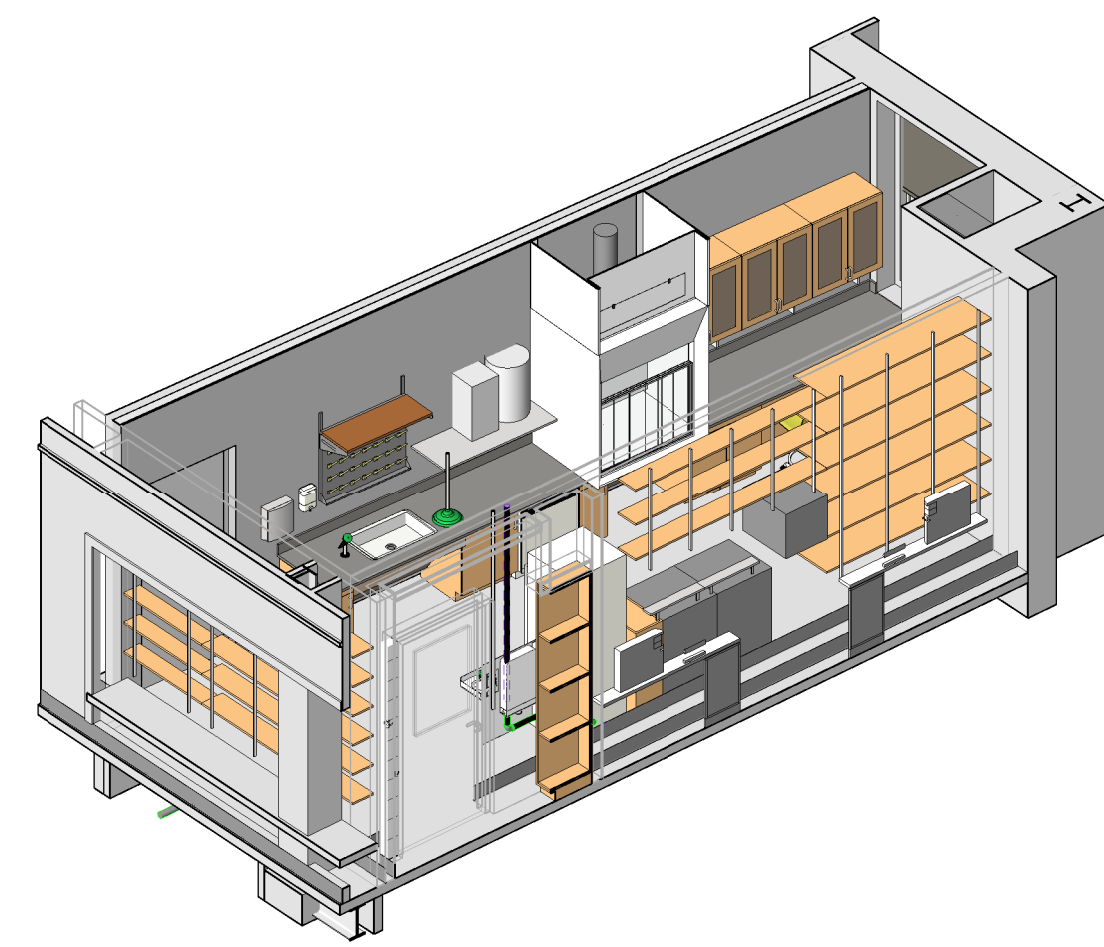


B1 305A Prep - Southeast Iso - Sheet
A6.2

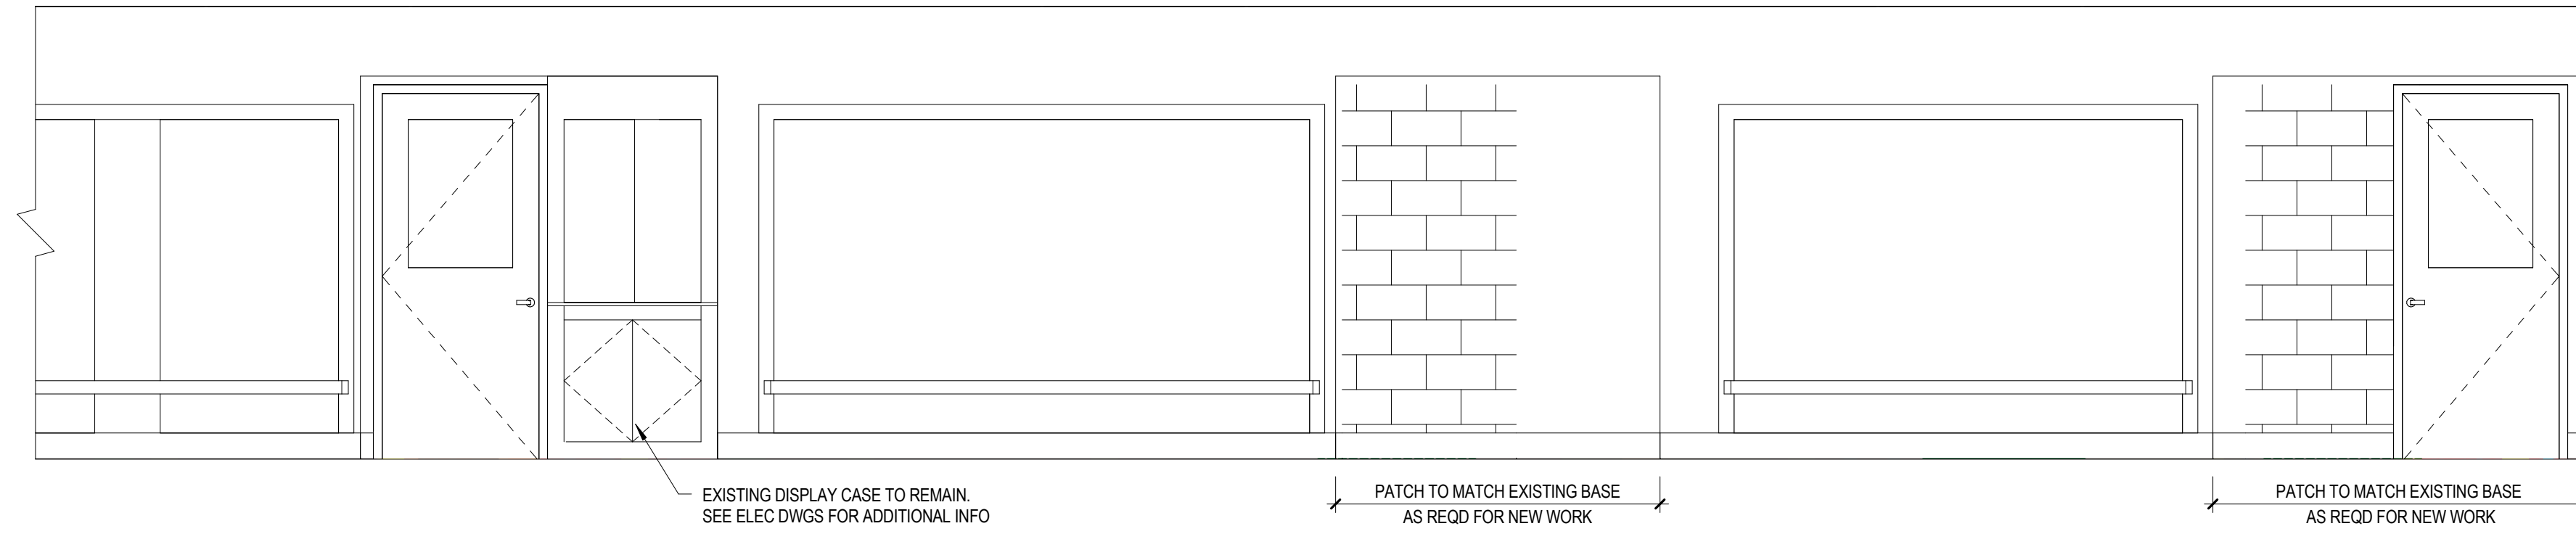


B6 313 CORRIDOR - SOUTH
A6.2 3/8" = 1'-0"

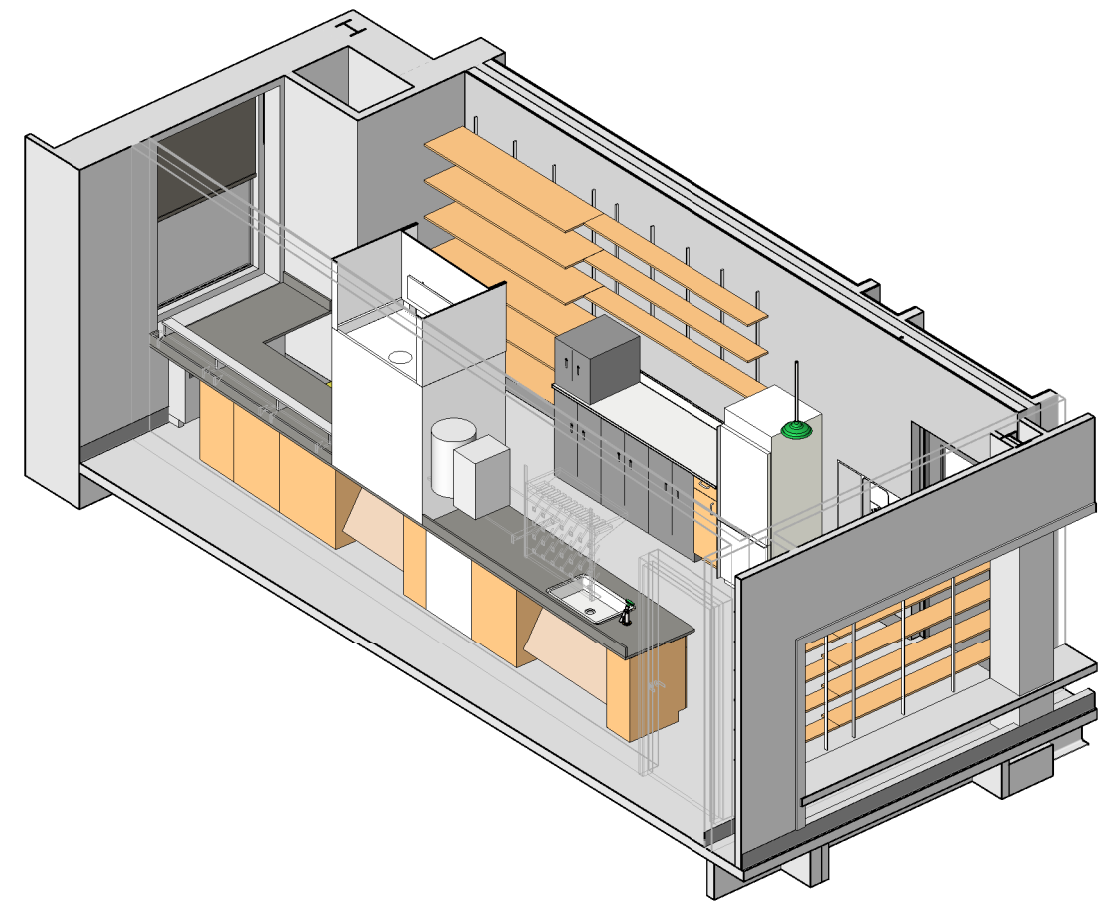


D1 305A Prep - Southwest Iso - Sheet
A6.2

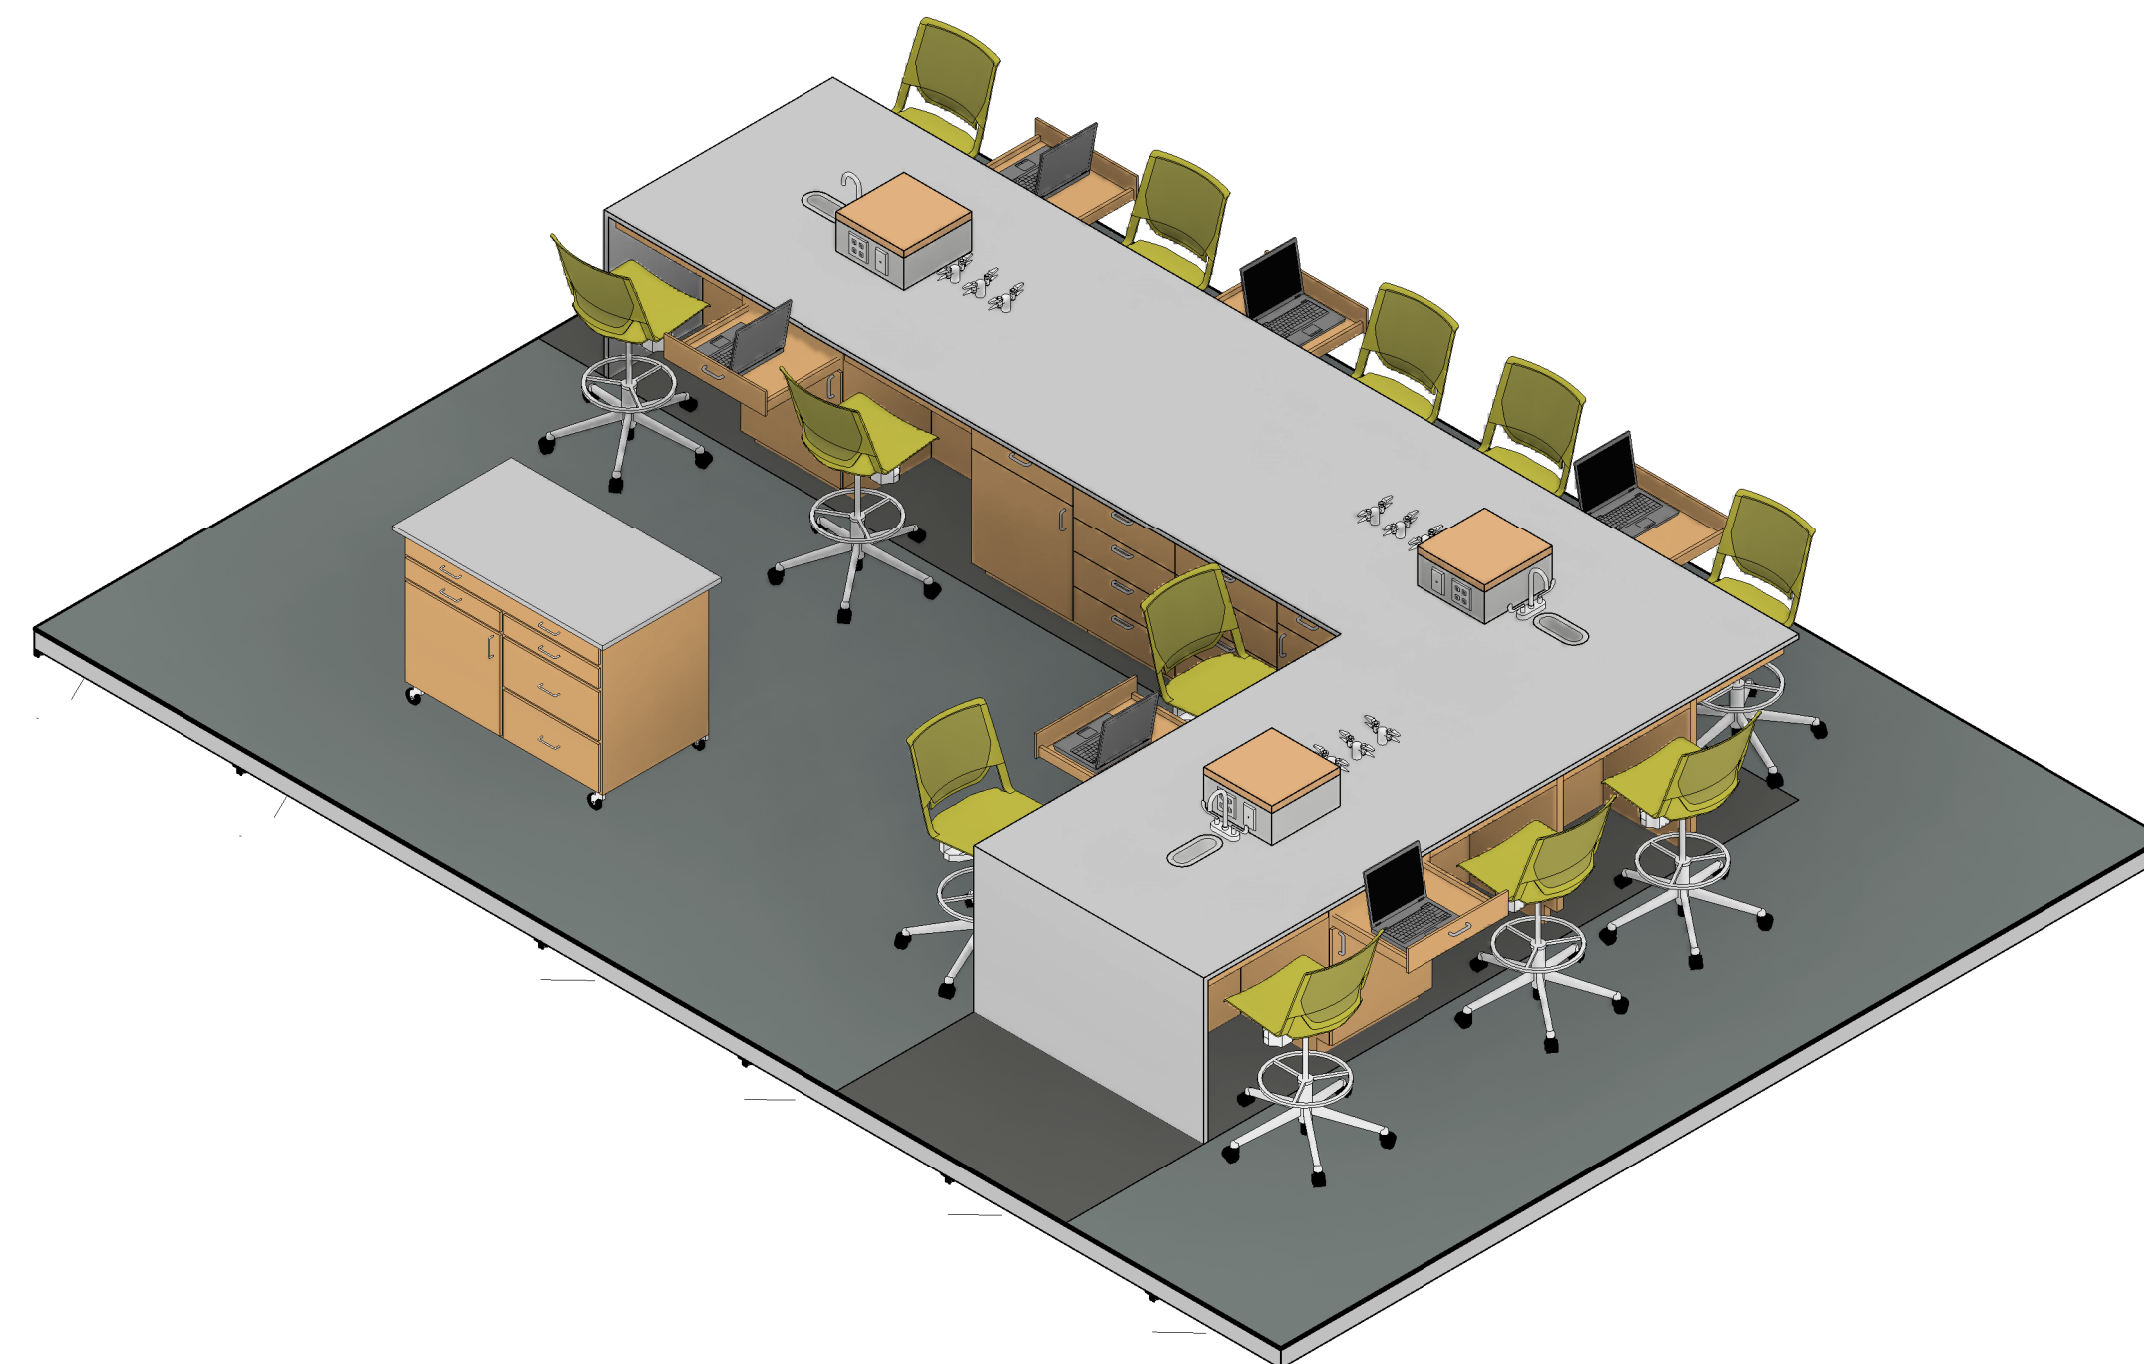


D6 305 Lab - Bench B - Southeast Iso - Sheet
A6.2

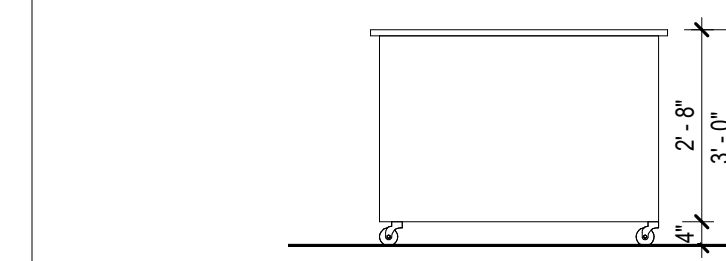


C11 PORTABLE LAB TABLE - NORTH
A6.2 3/8" = 1'-0"

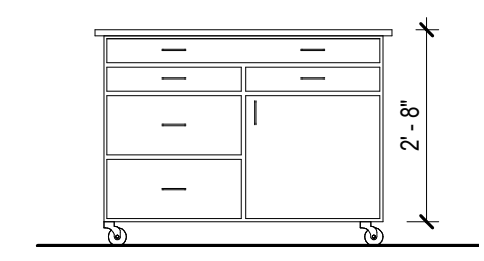


C13 PORTABLE LAB TABLE - SOUTH
A6.2 3/8" = 1'-0"

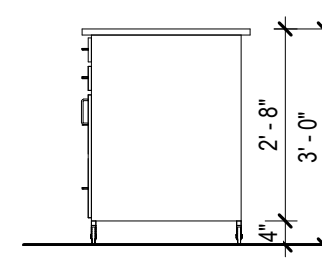


D11 PORTABLE LAB TABLE - EAST
A6.2 3/8" = 1'-0"

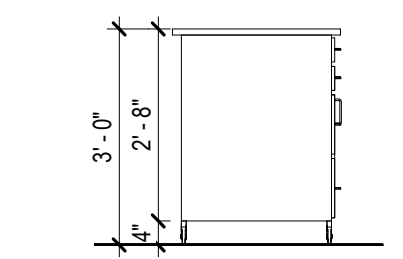


D13 PORTABLE LAB TABLE - WEST
A6.2 3/8" = 1'-0"

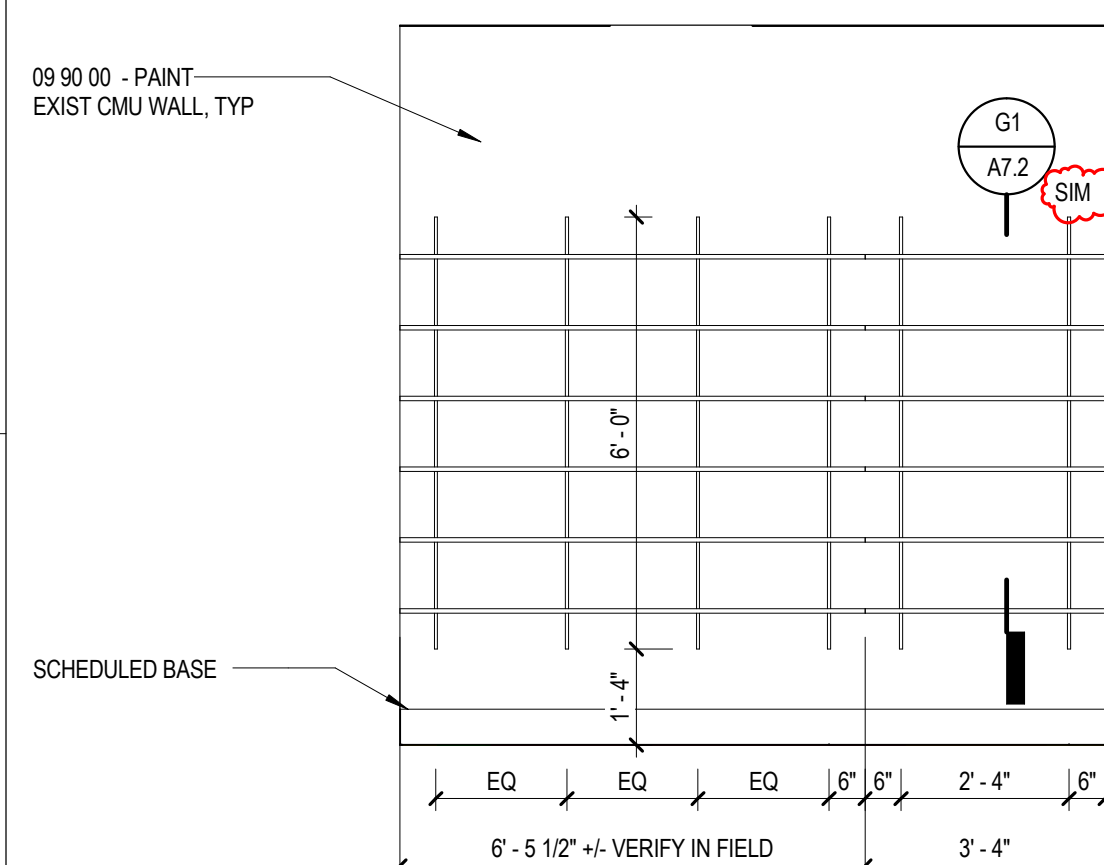


F1 305A PREP - NORTH
A6.2 3/8" = 1'-0"

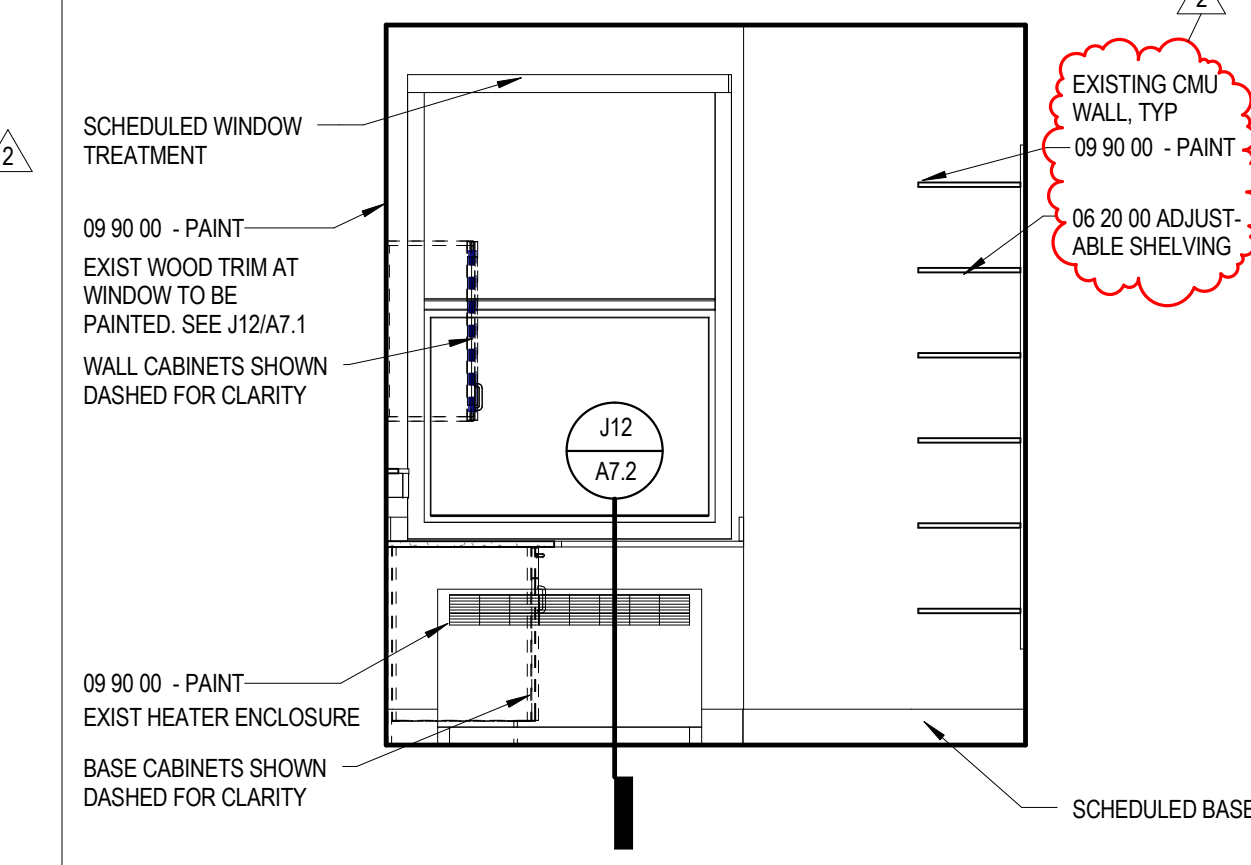


F3 305A PREP - SOUTH
A6.2 3/8" = 1'-0"

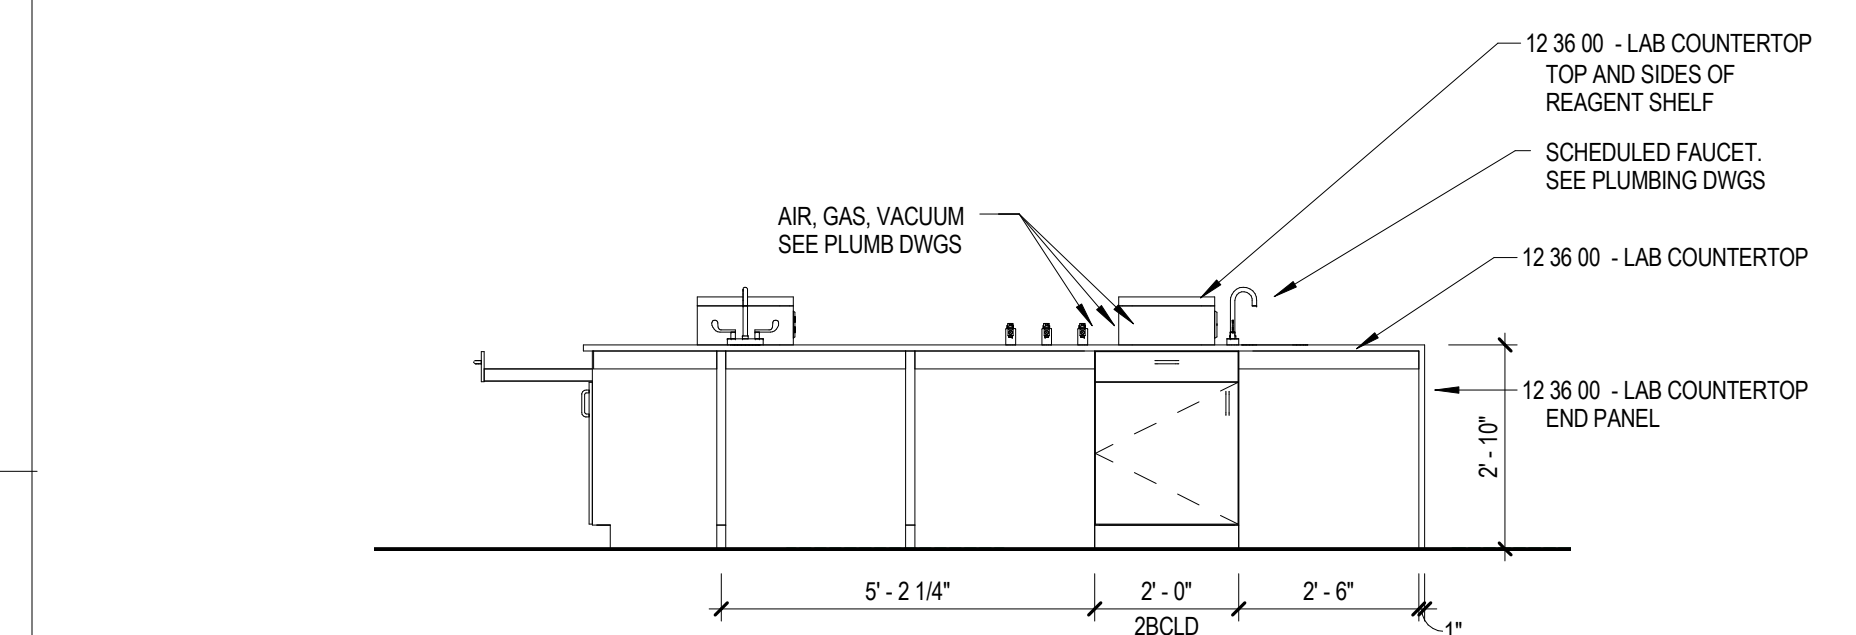


F11 305 LAB MODULE - WEST
A6.2 3/8" = 1'-0"

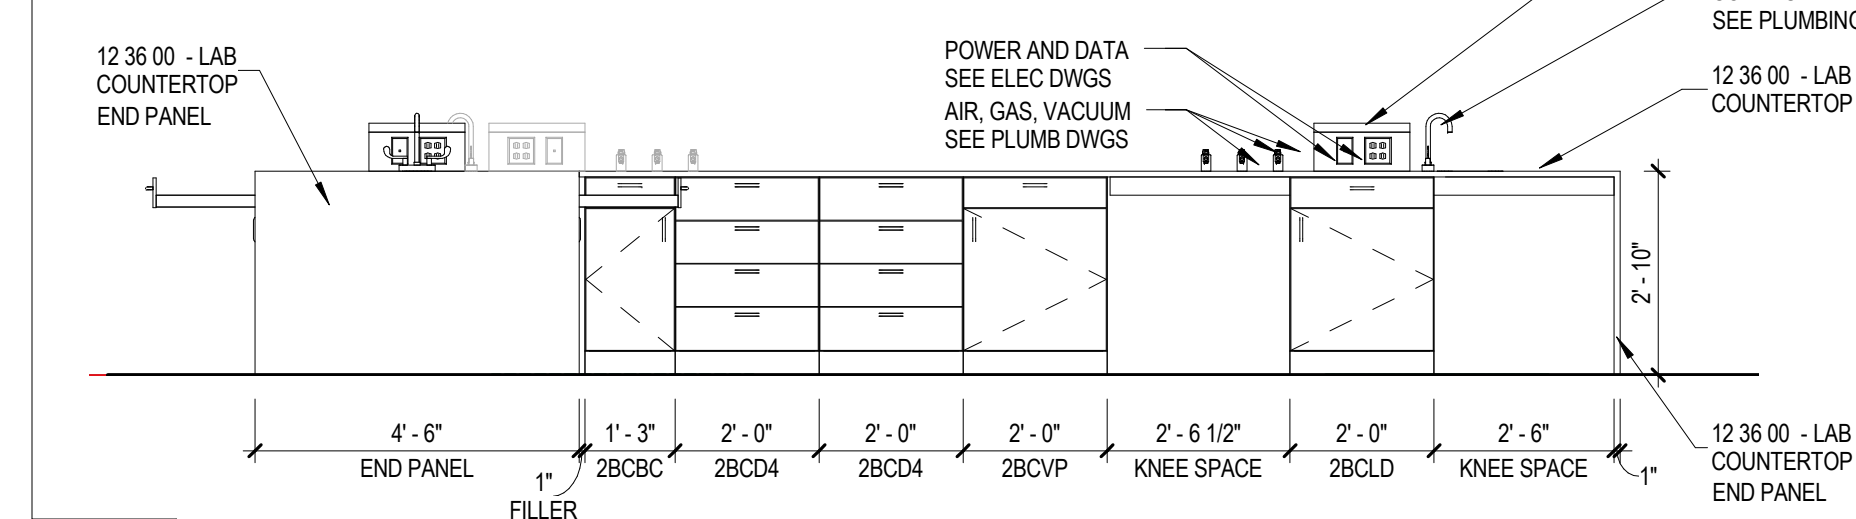


G11 305 LAB MODULE - NORTH
A6.2 3/8" = 1'-0"

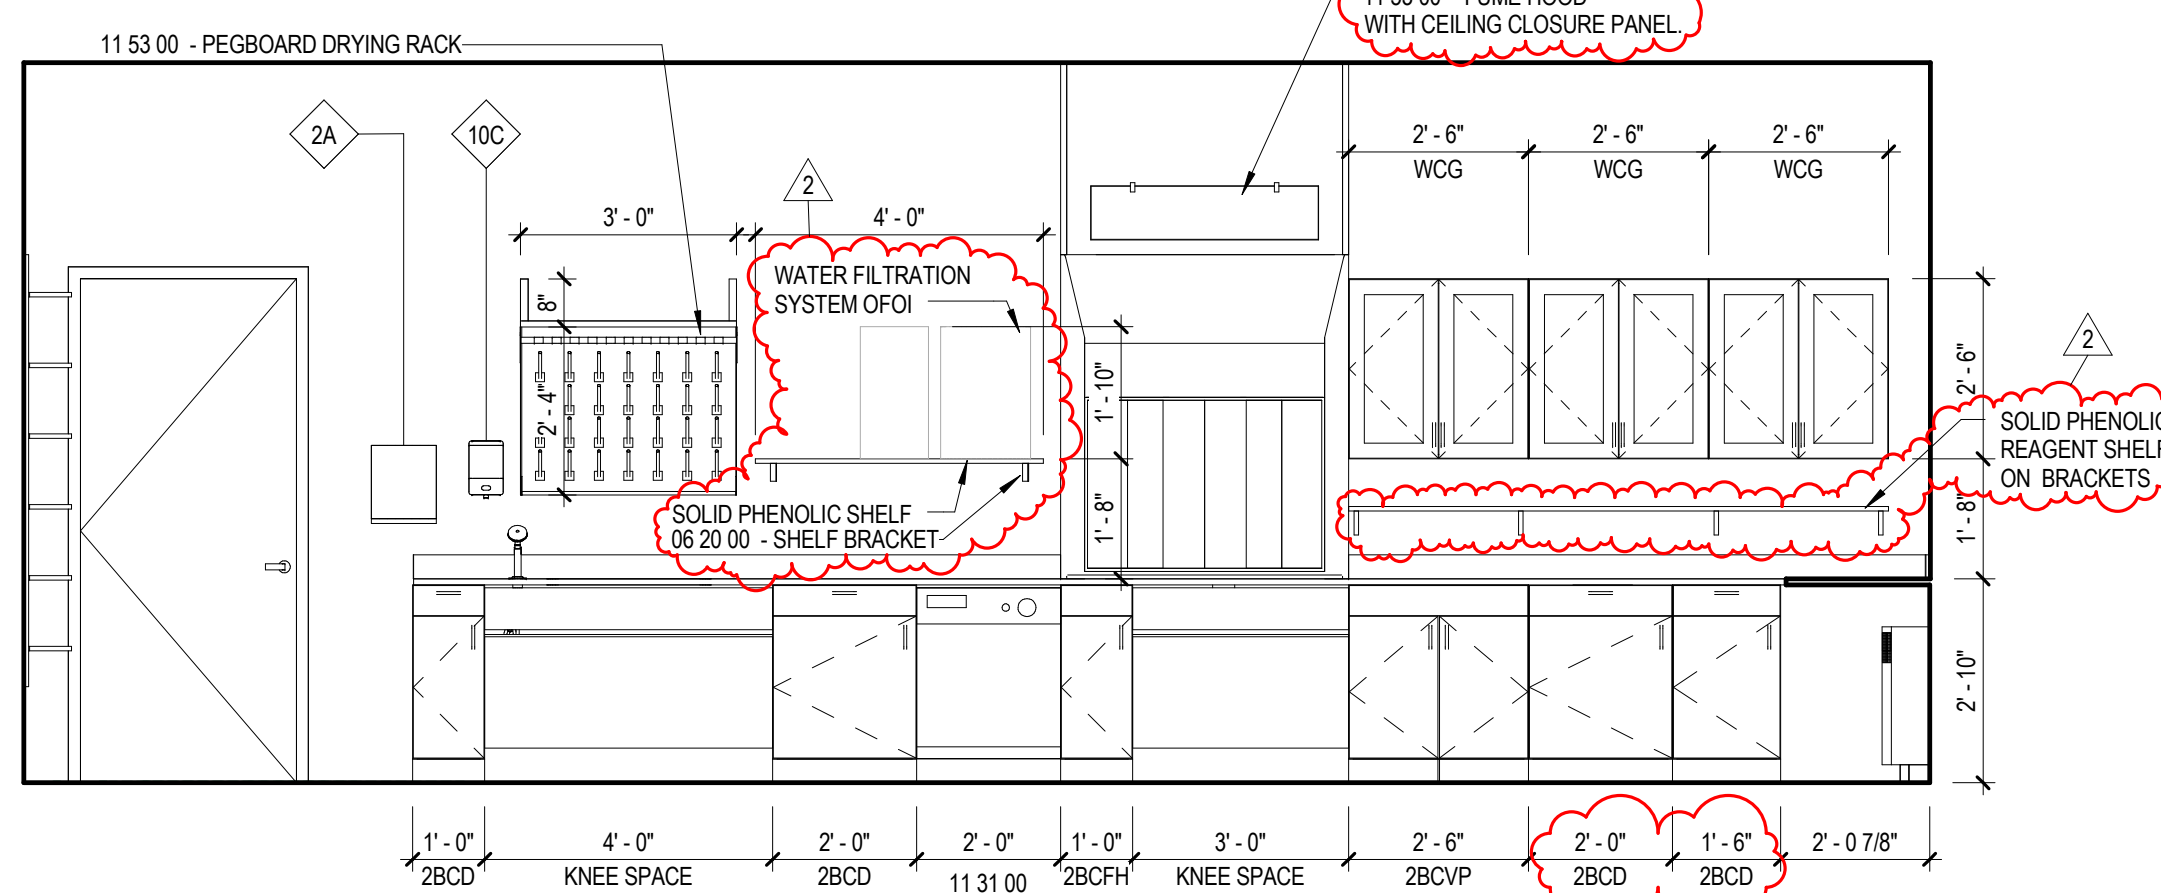


H1 305A PREP - WEST
A6.2 3/8" = 1'-0"

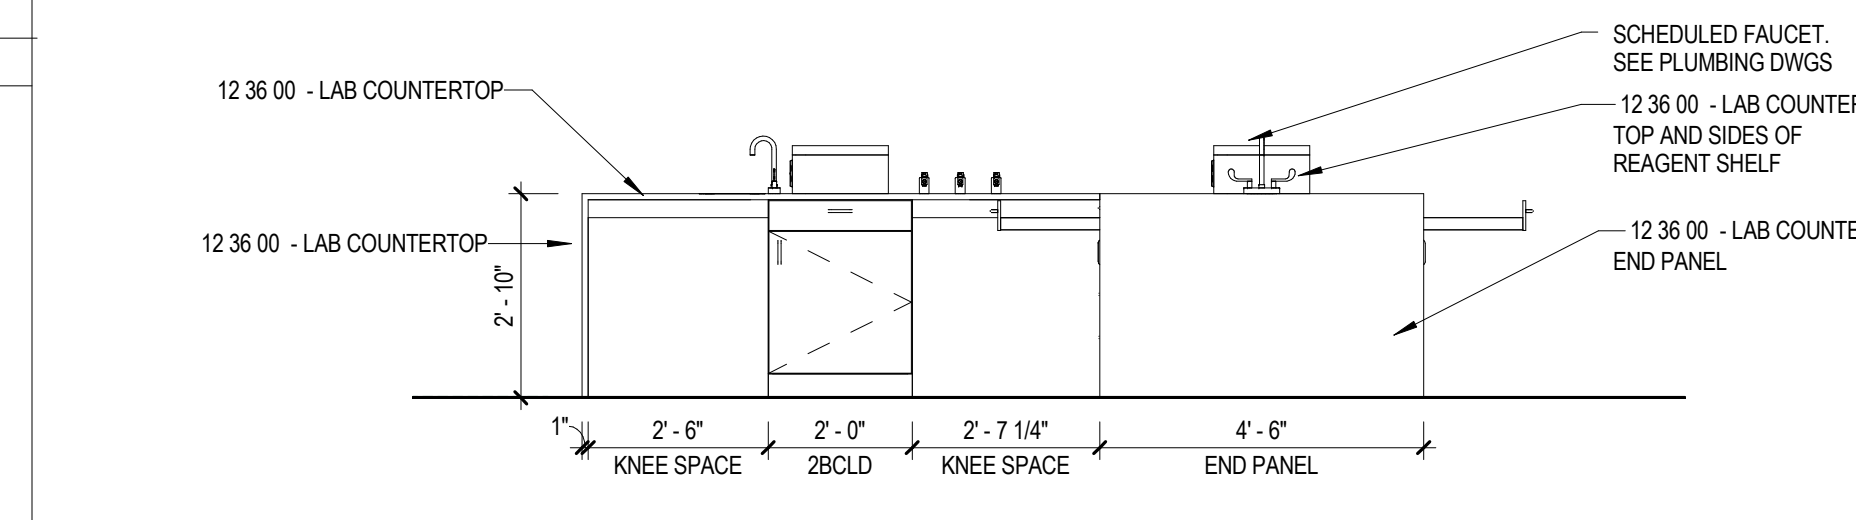


I11 305 LAB MODULE - EAST
A6.2 3/8" = 1'-0"

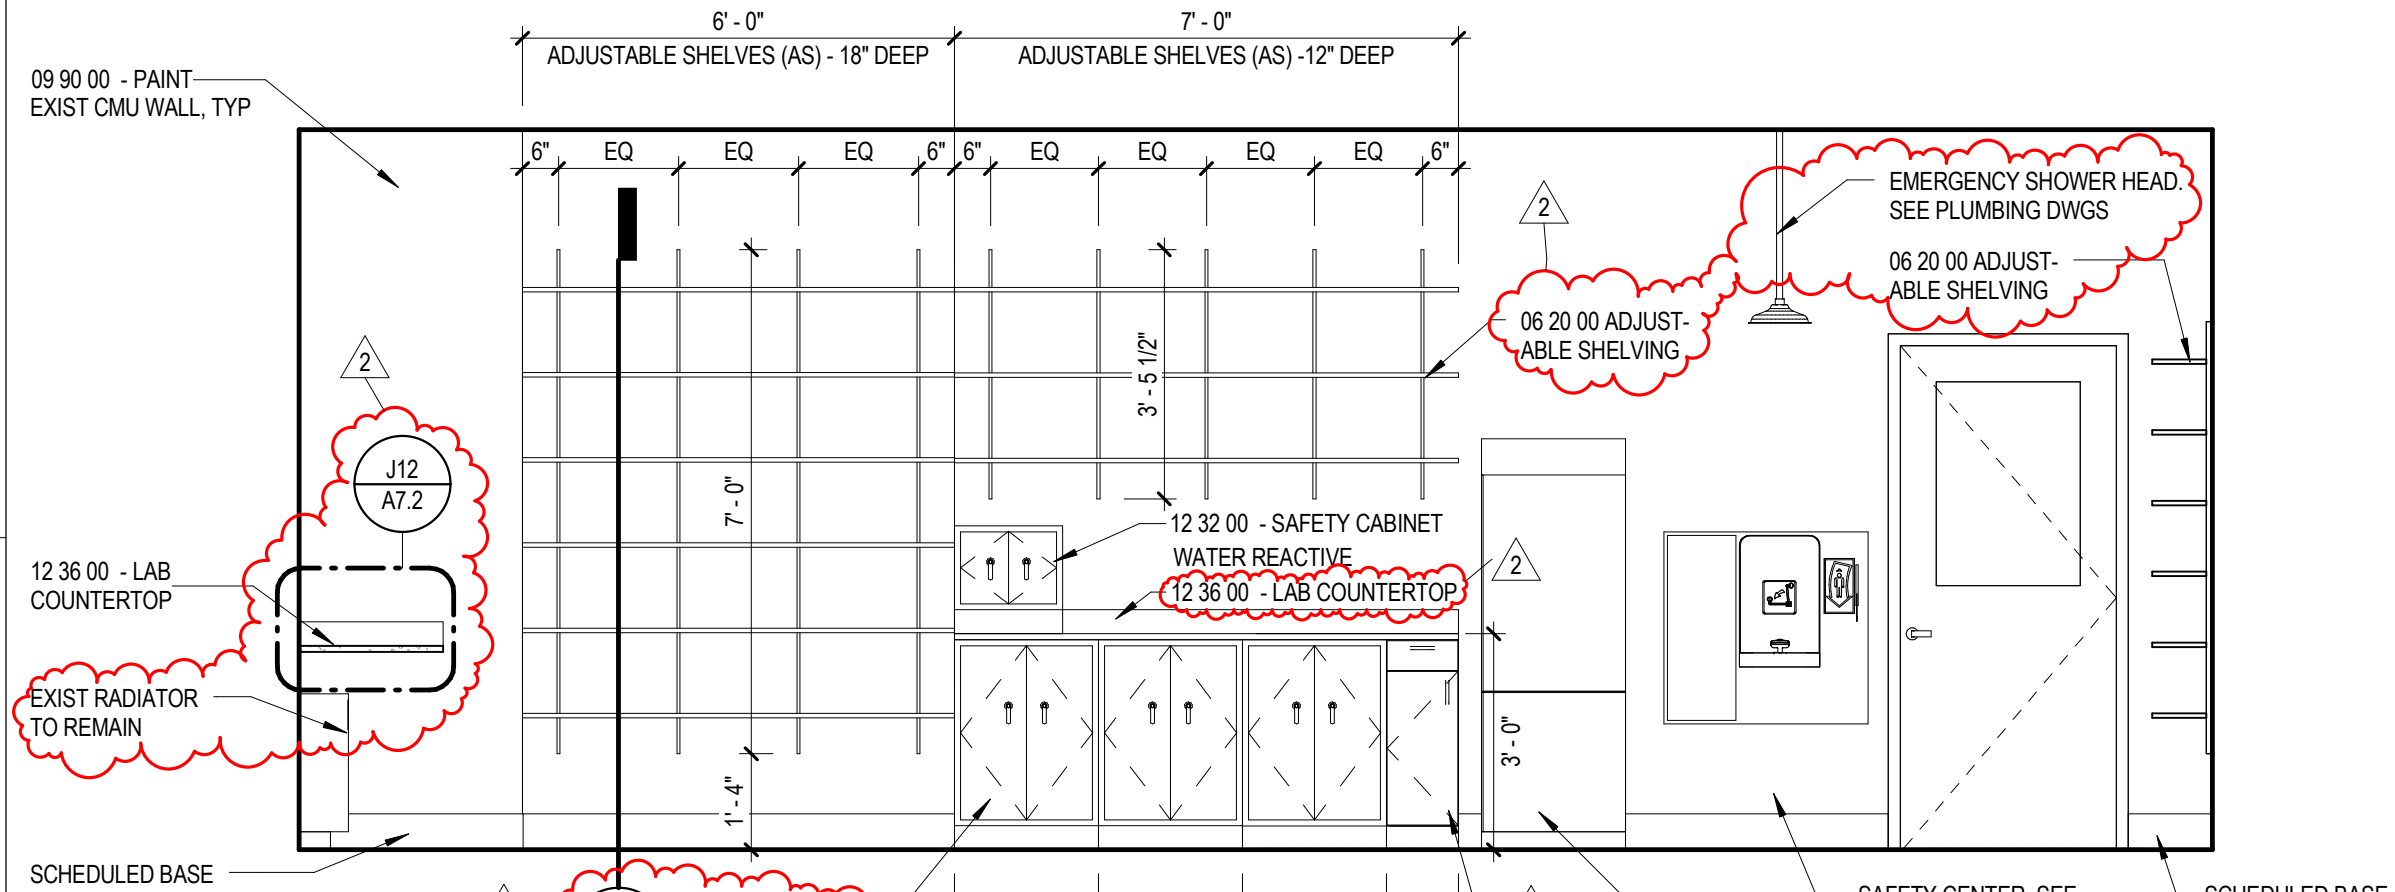


J1 305A PREP - EAST
A6.2 3/8" = 1'-0"

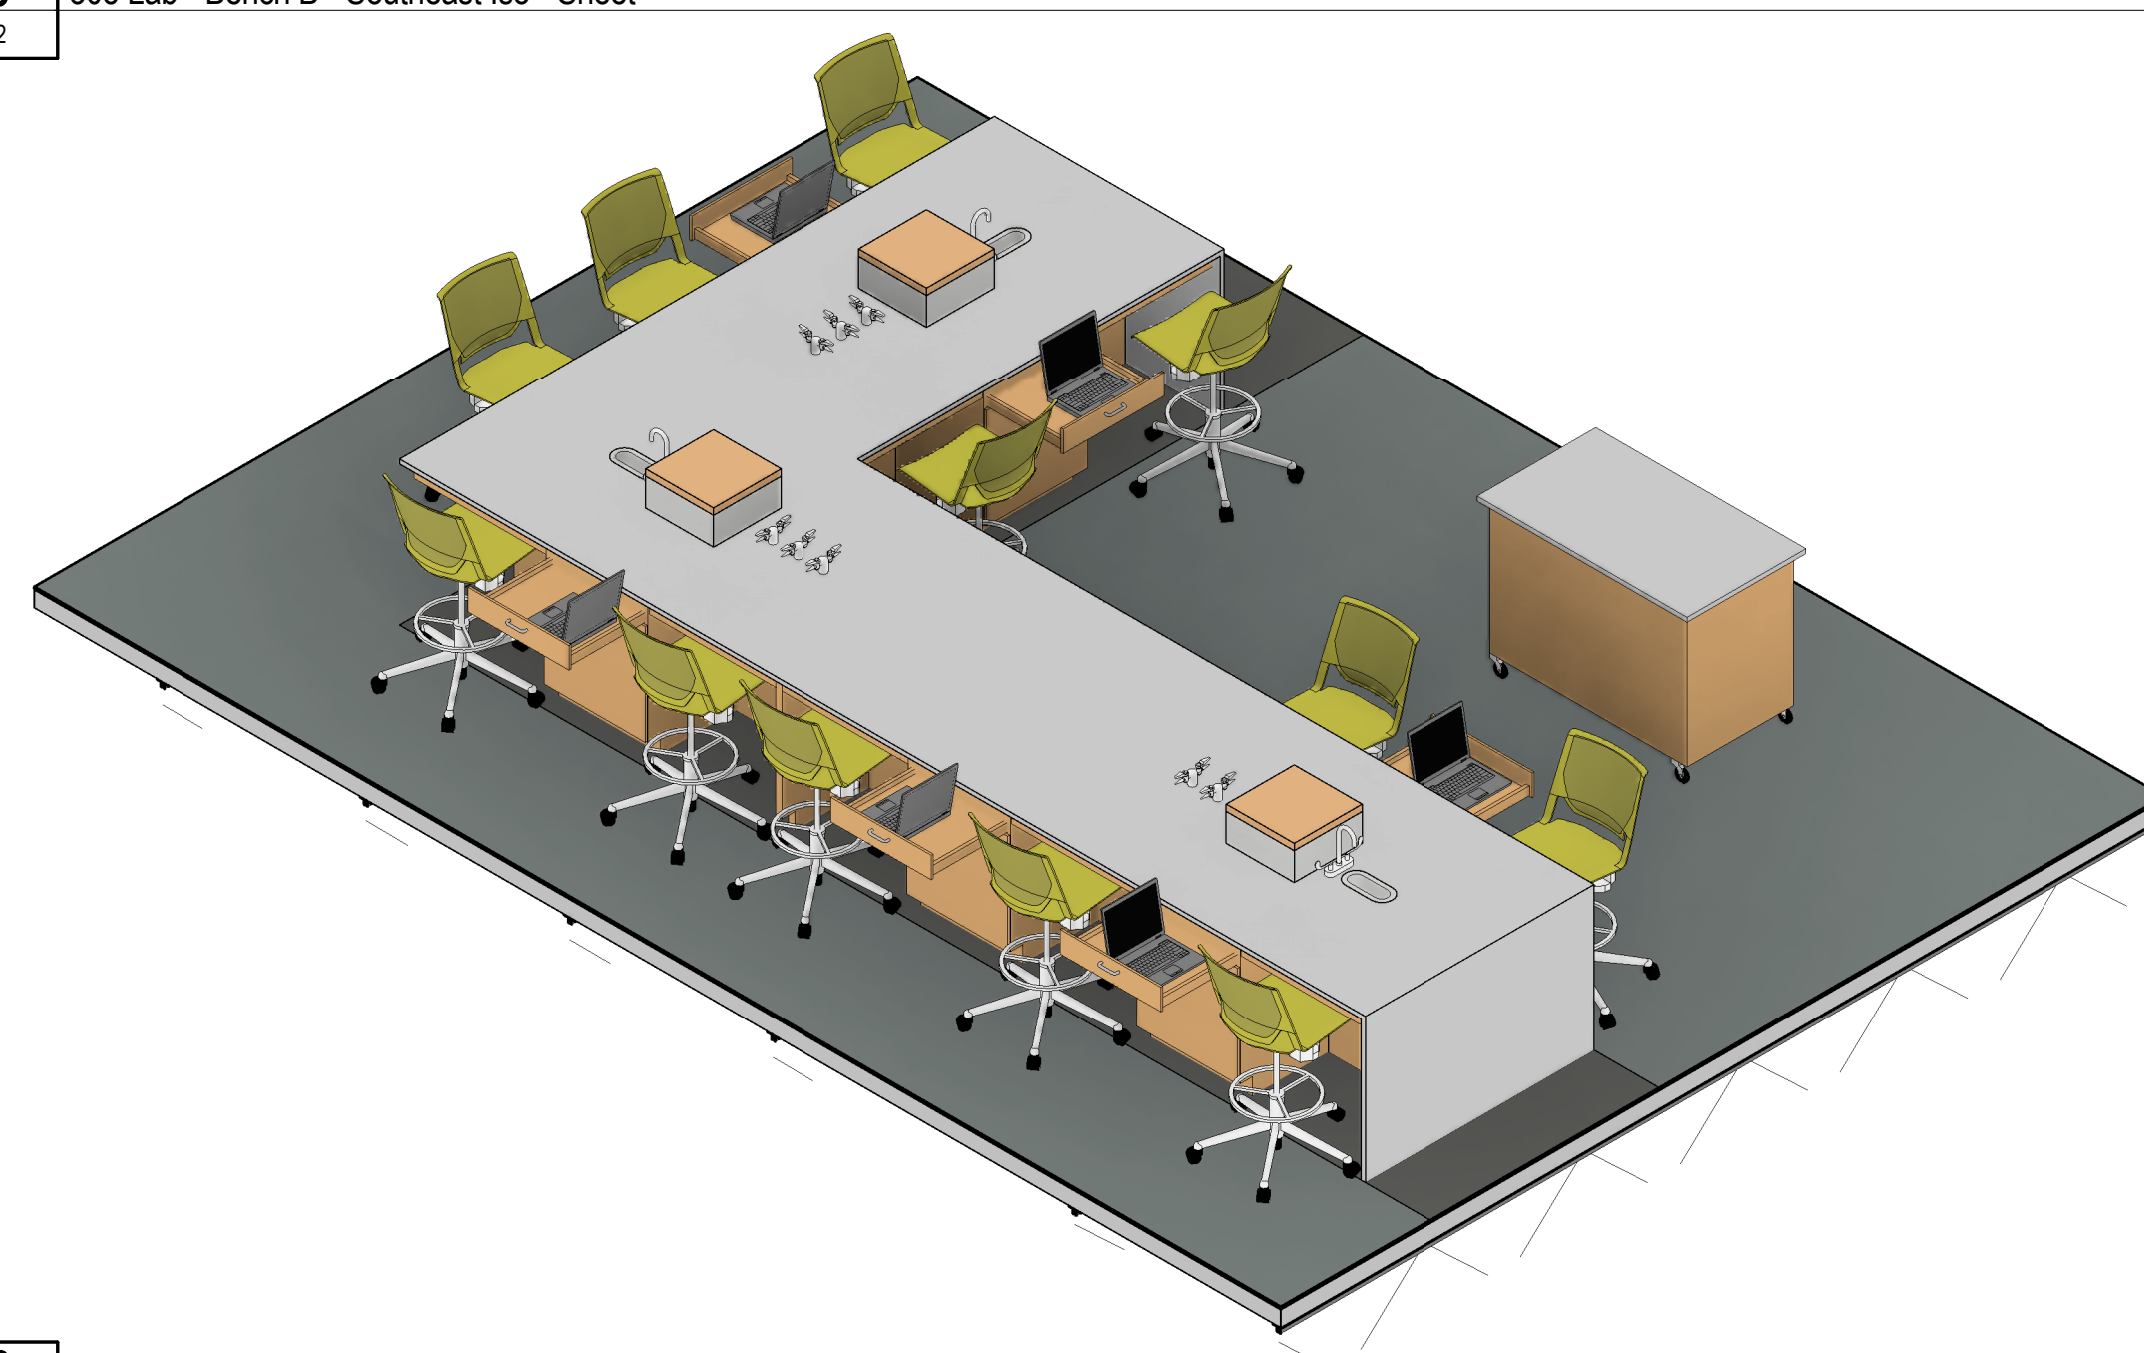

G6 305 Lab - Bench B - Northwest Iso - Sheet
A6.2

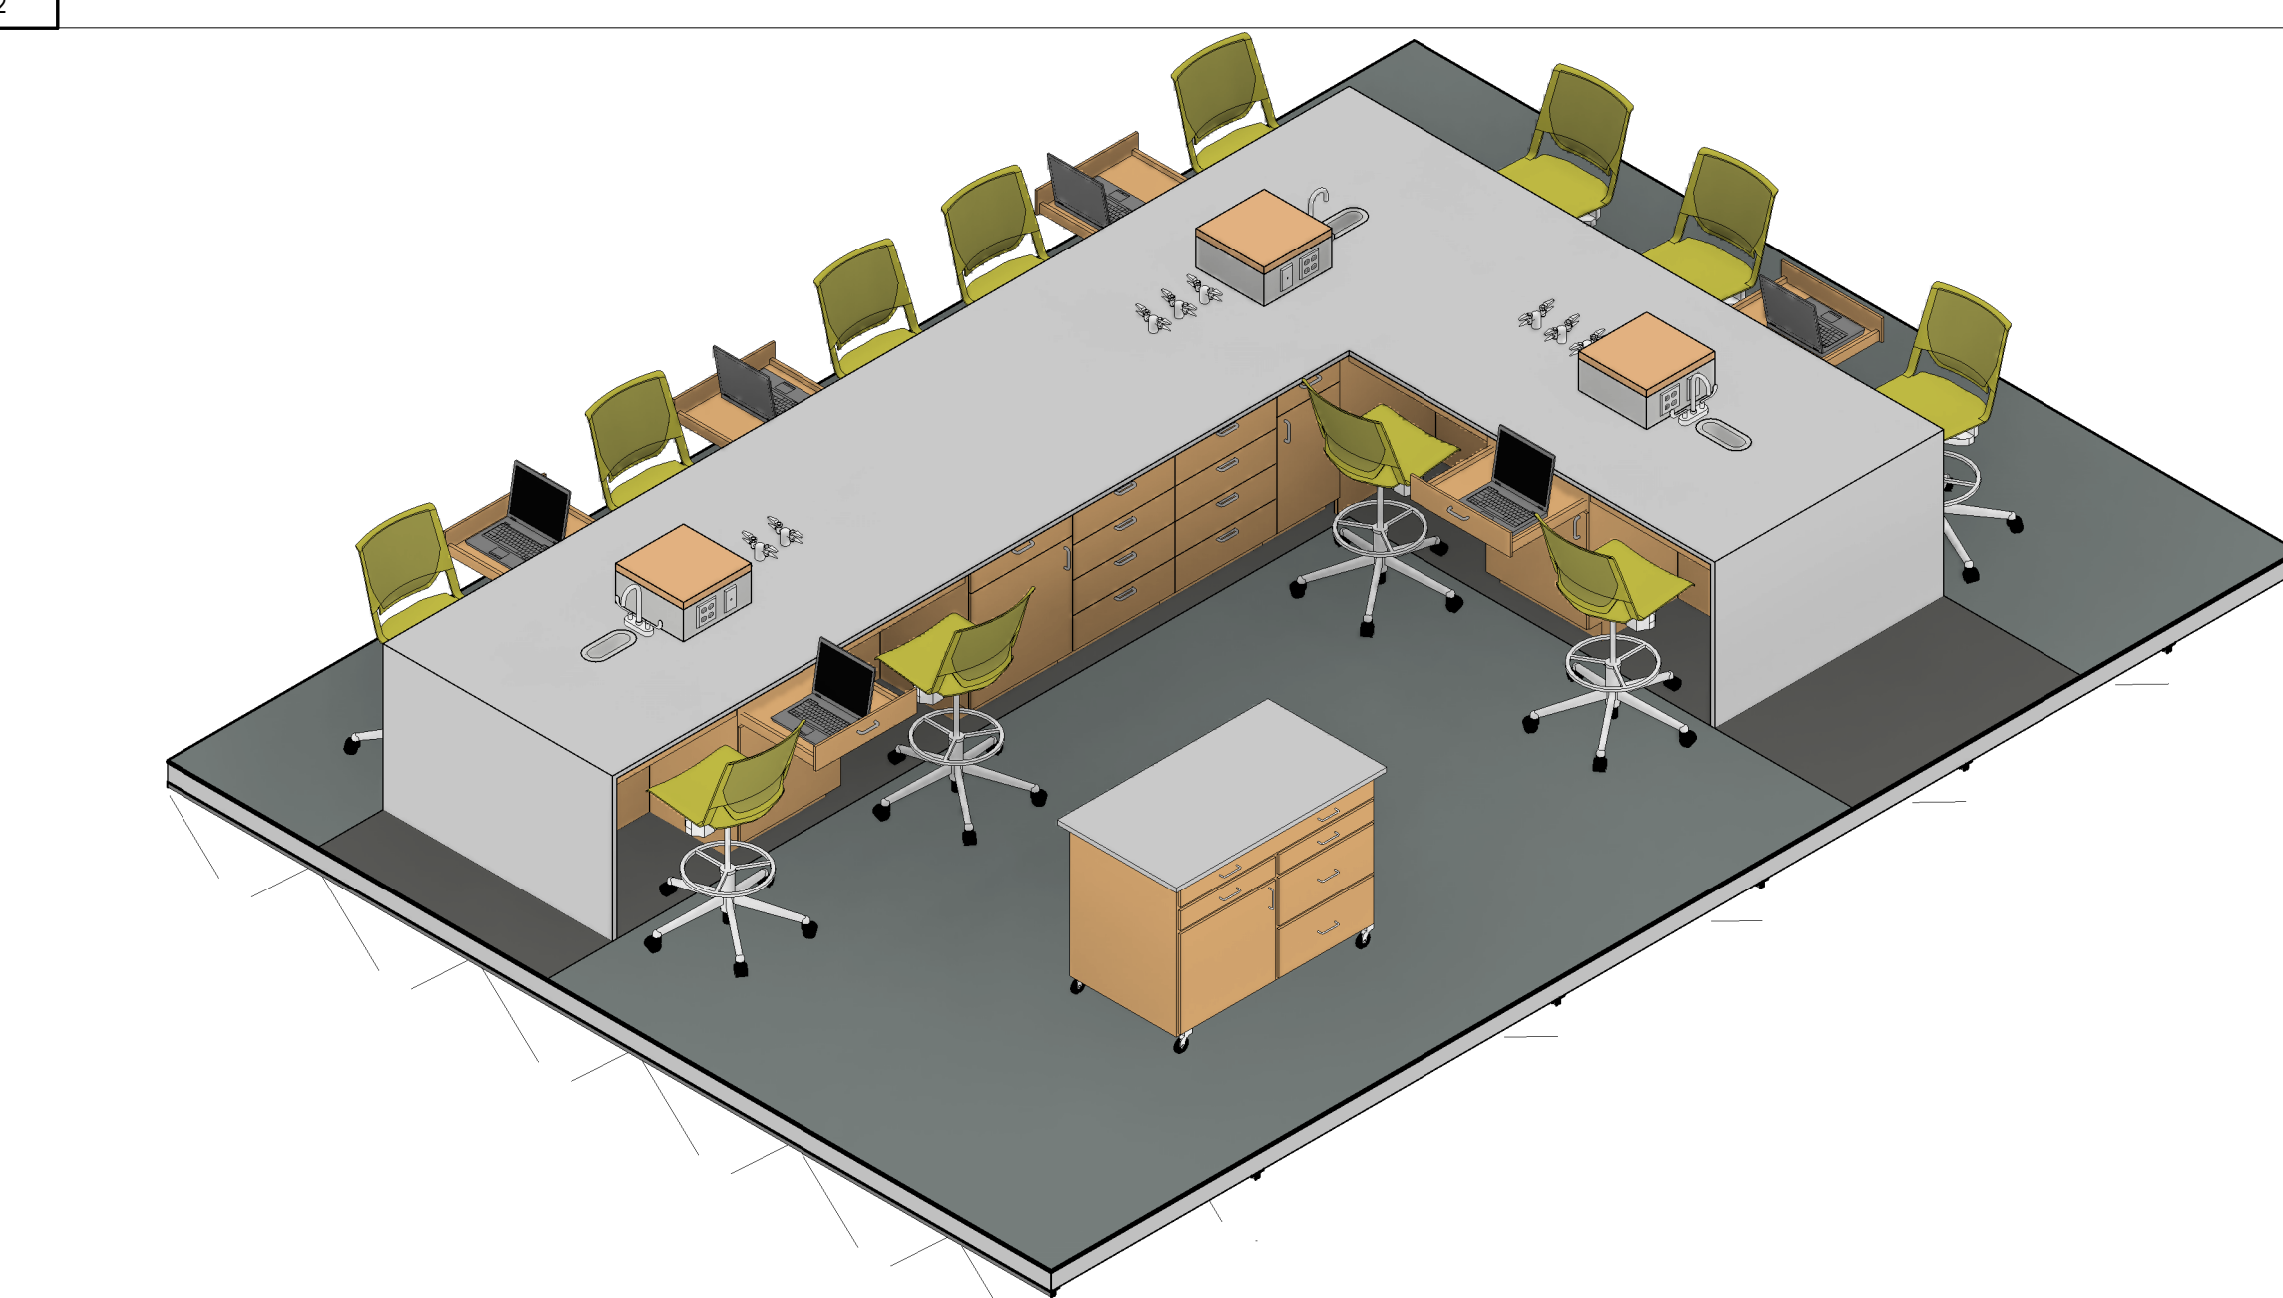

J6 305 Lab - Bench B - Southwest Iso - Sheet
A6.2

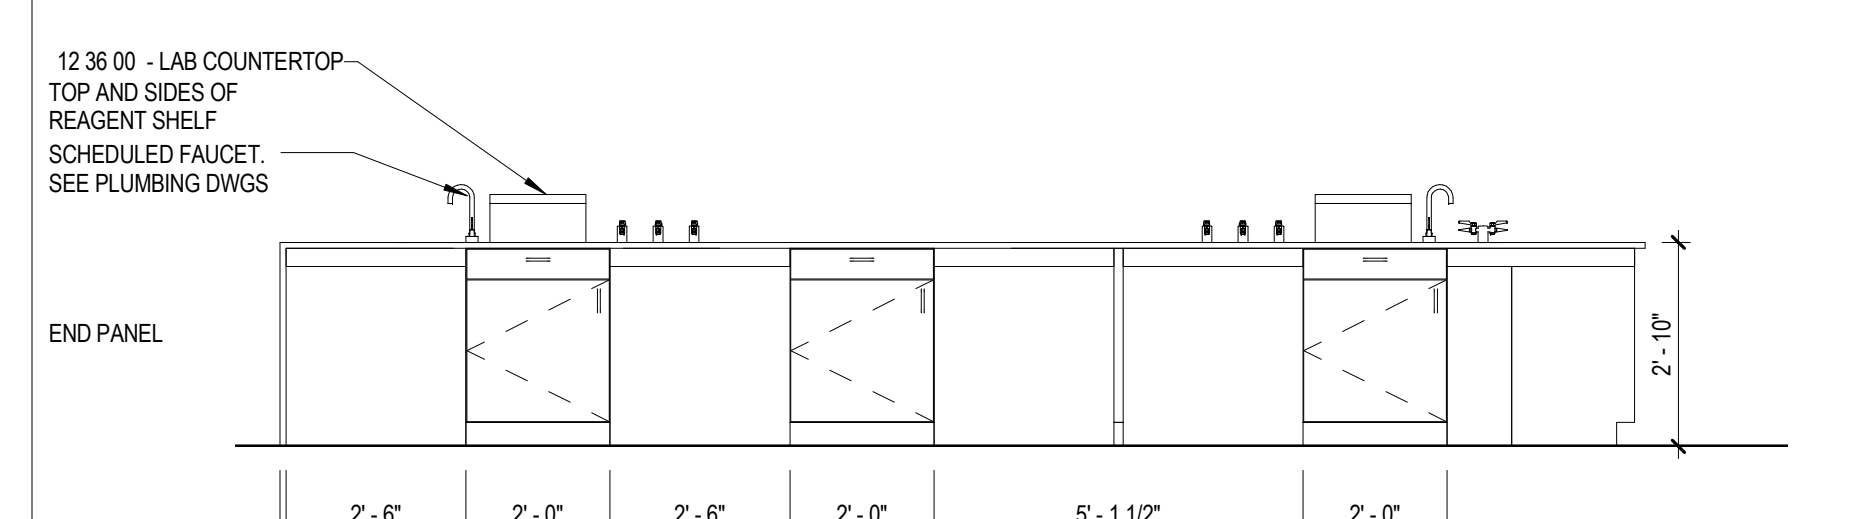

J11 305 LAB MODULE - SOUTH
A6.2 3/8" = 1'-0"

A

B

C

D

E

F

G

H

I

J

UNIVERSITY OF SOUTHERN MAINE

**PAYSON-SMITH HALL
 CHEMISTRY LAB
 RENOVATION**

96 Falmouth Street, Portland, ME,
 04101

NO.	DESCRIPTION	DATE
1	Addendum No. 1	01/23/2015
2	Addendum No. 2	01/26/2015



CONTENT:
 INTERIOR ELEVATIONS

DRAWN BY:	Author
PROJECT NO:	14-049-00
DATE:	01/09/2015
REVISED:	
SCALE:	As indicated

A6.2

Project Phase
BID DOCUMENTS
 COPYRIGHT © 2014 BY LAVALLEE BRENSINGER PROFESSIONAL ASSOCIATION. ALL RIGHTS RESERVED. NO REPRODUCTION WITHOUT PERMISSION.