

REVISIONS	
DATE	DESCRIPTION

SHEET TITLE
PLANS, ELEVATIONS AND DETAILS

JOB NO.
2014-026


DRAWN BY
TCB

CHECKED BY
ALT


SCALE

SHEET
A2.1


PRINT DATE
March 27, 2015
ISSUED FOR CONSTRUCTION

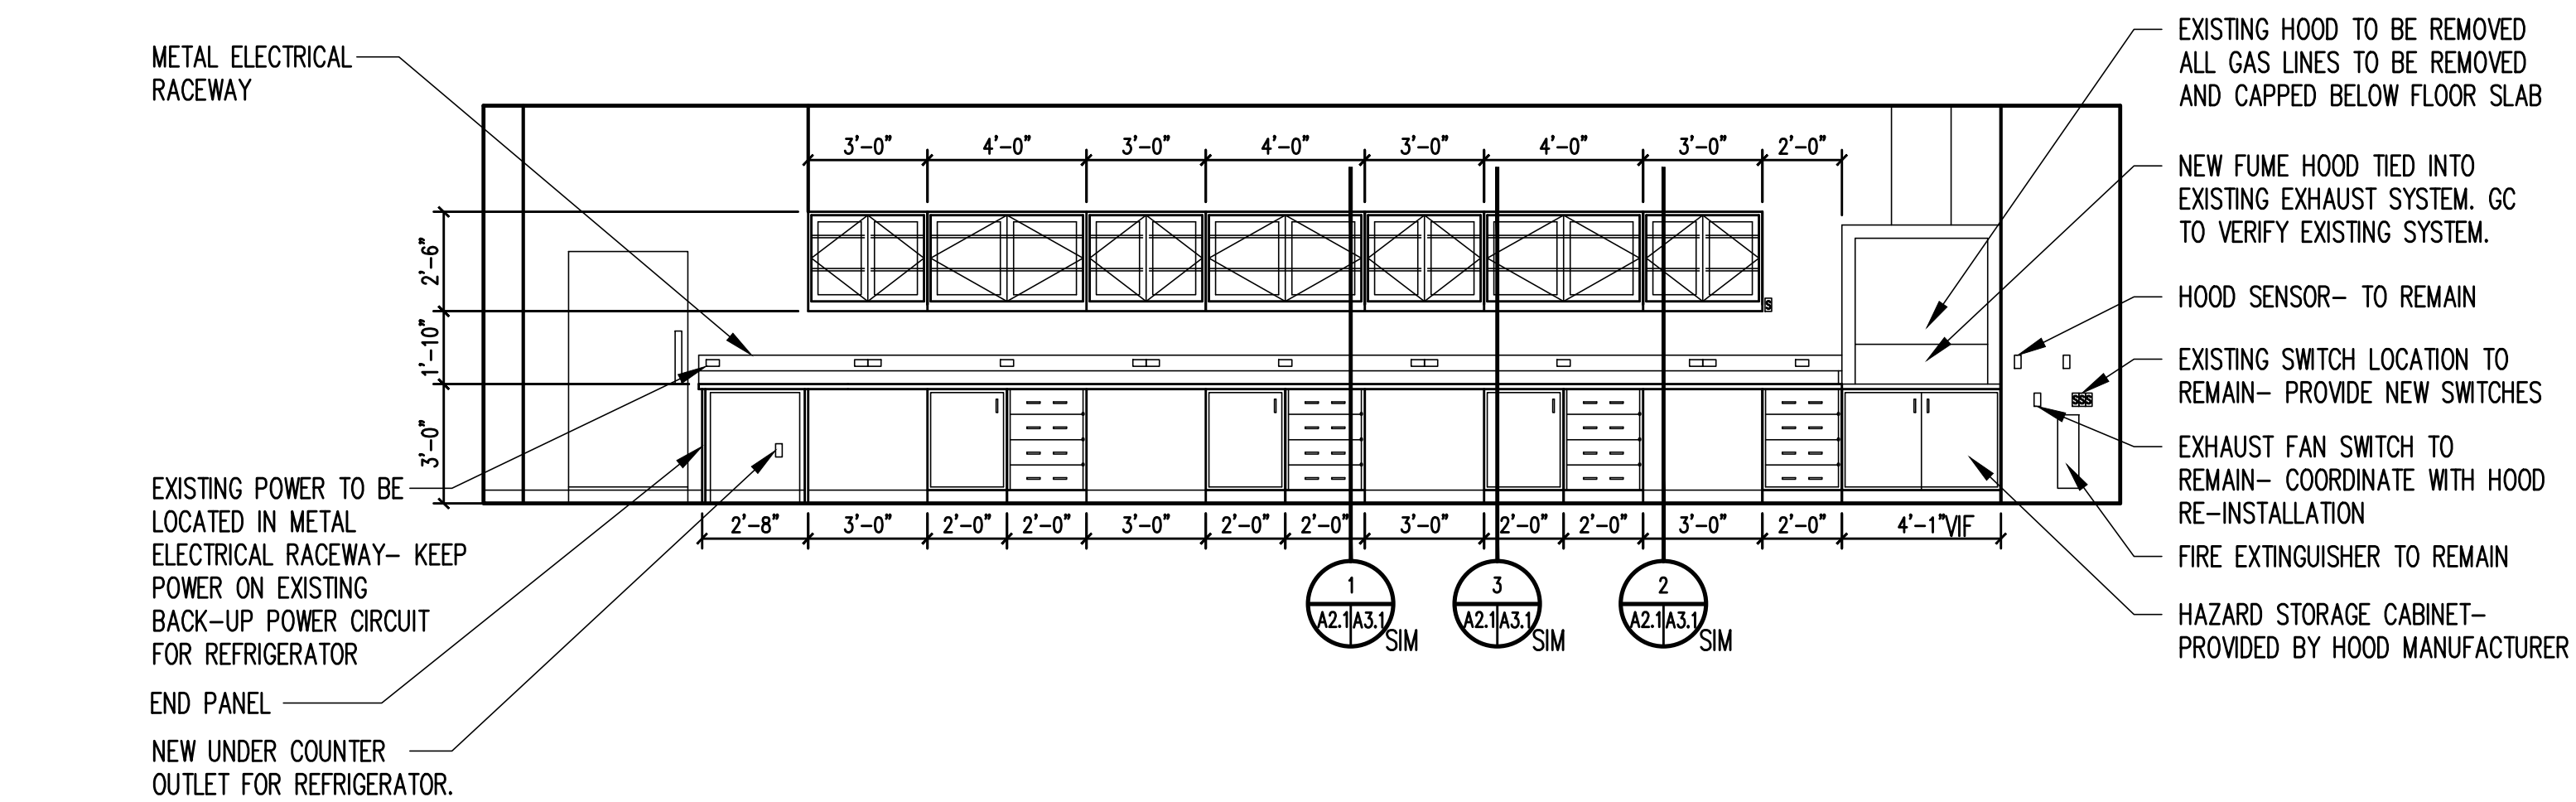


1 INTERIOR ELEVATION
SCALE: 1/4" = 1'-0"

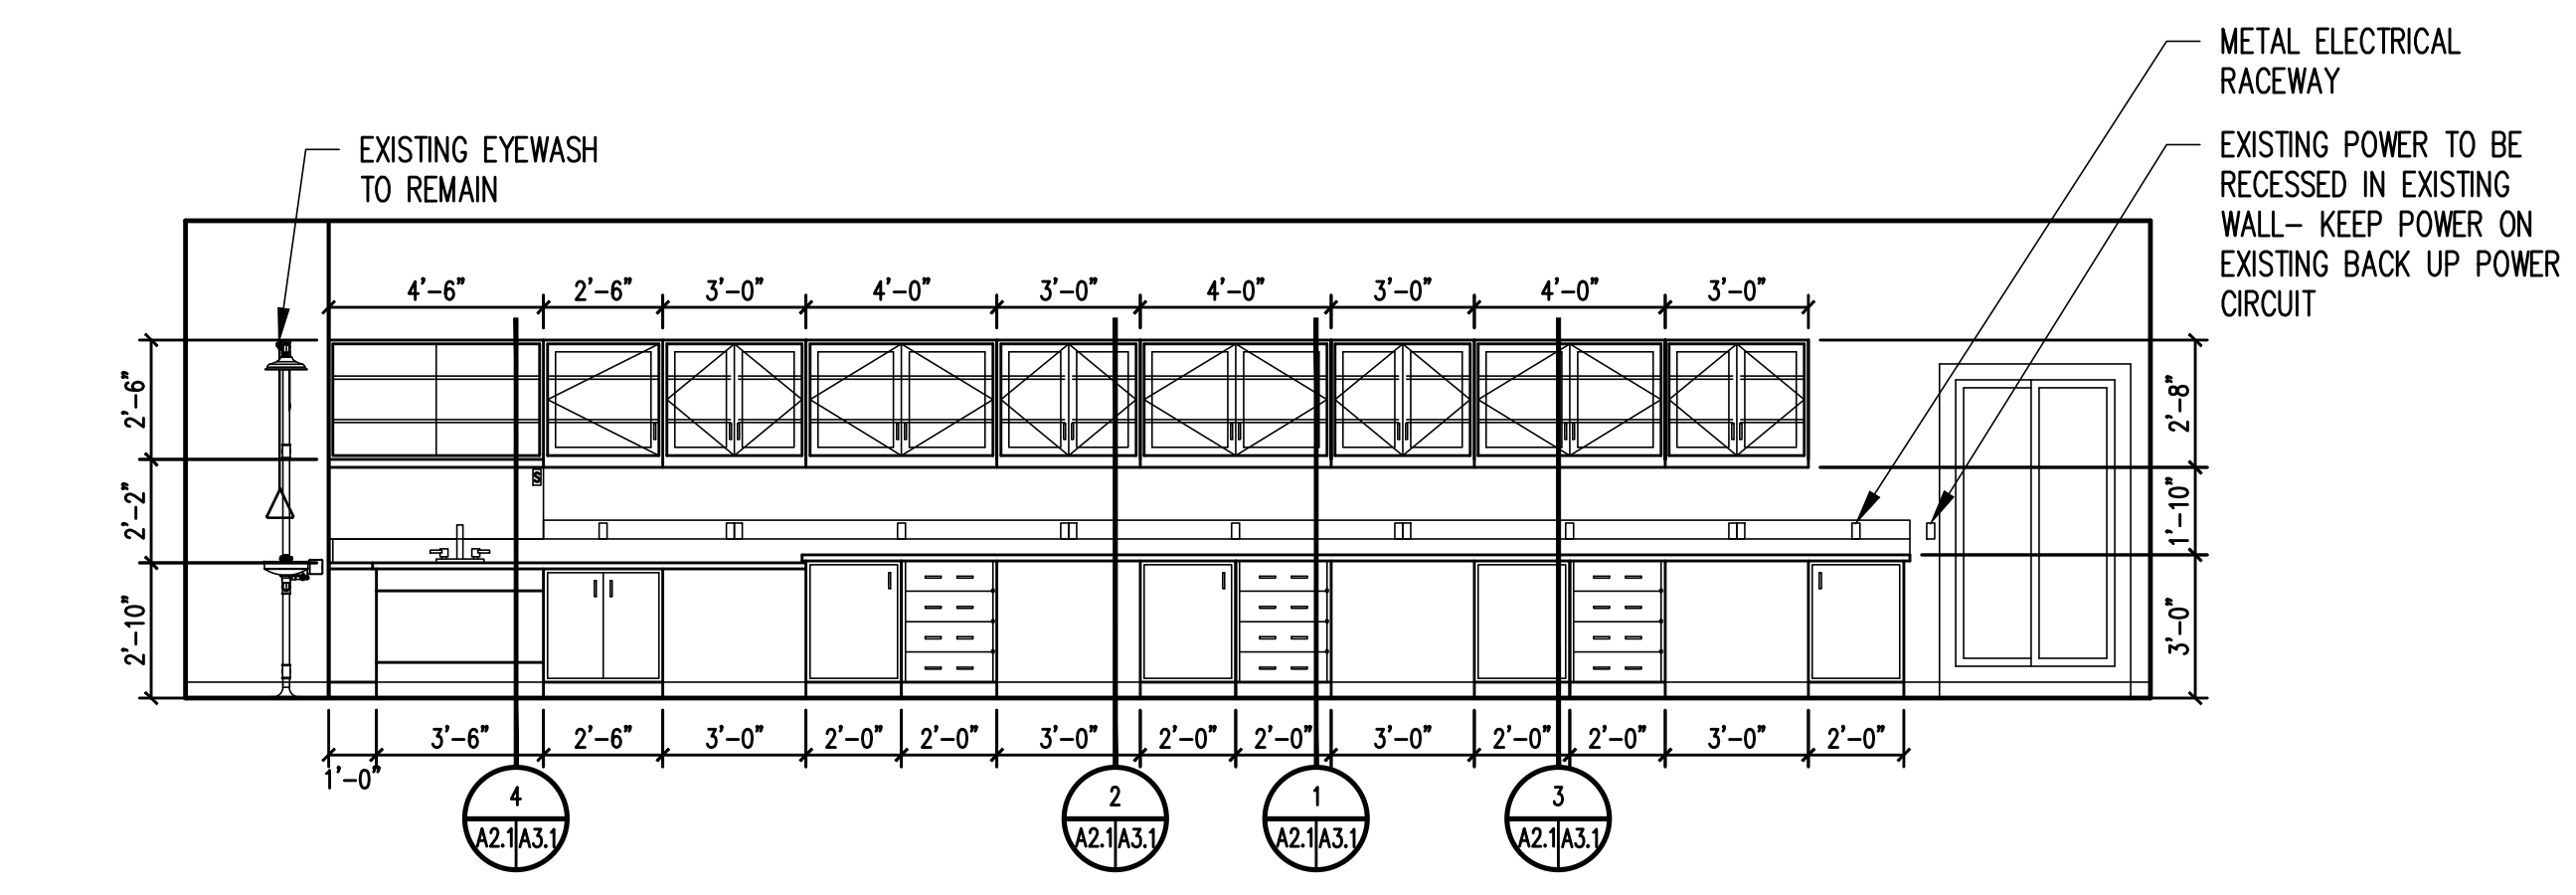

2 INTERIOR ELEVATION
SCALE: 1/4" = 1'-0"

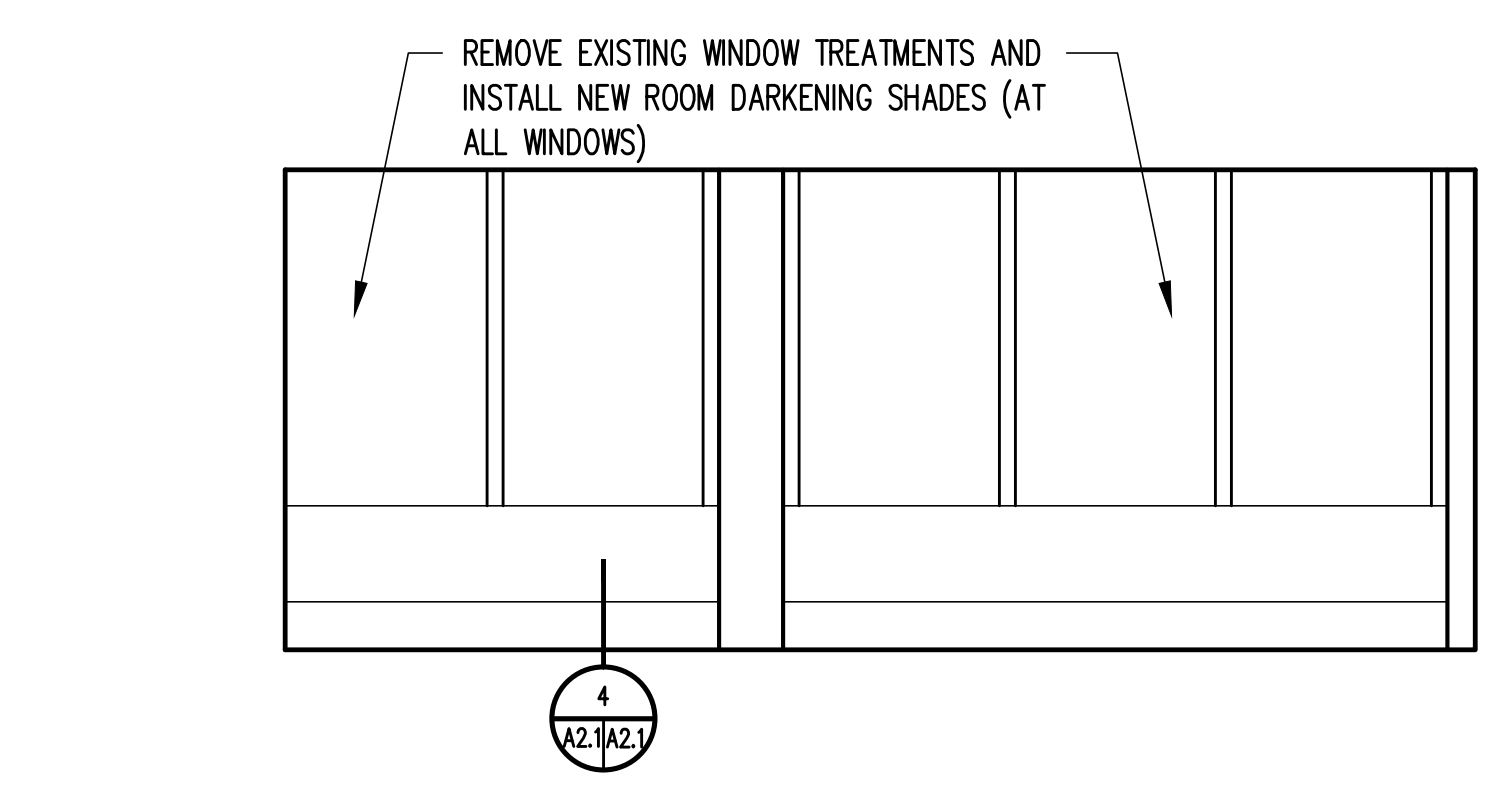

3 INTERIOR ELEVATION
SCALE: 1/4" = 1'-0"

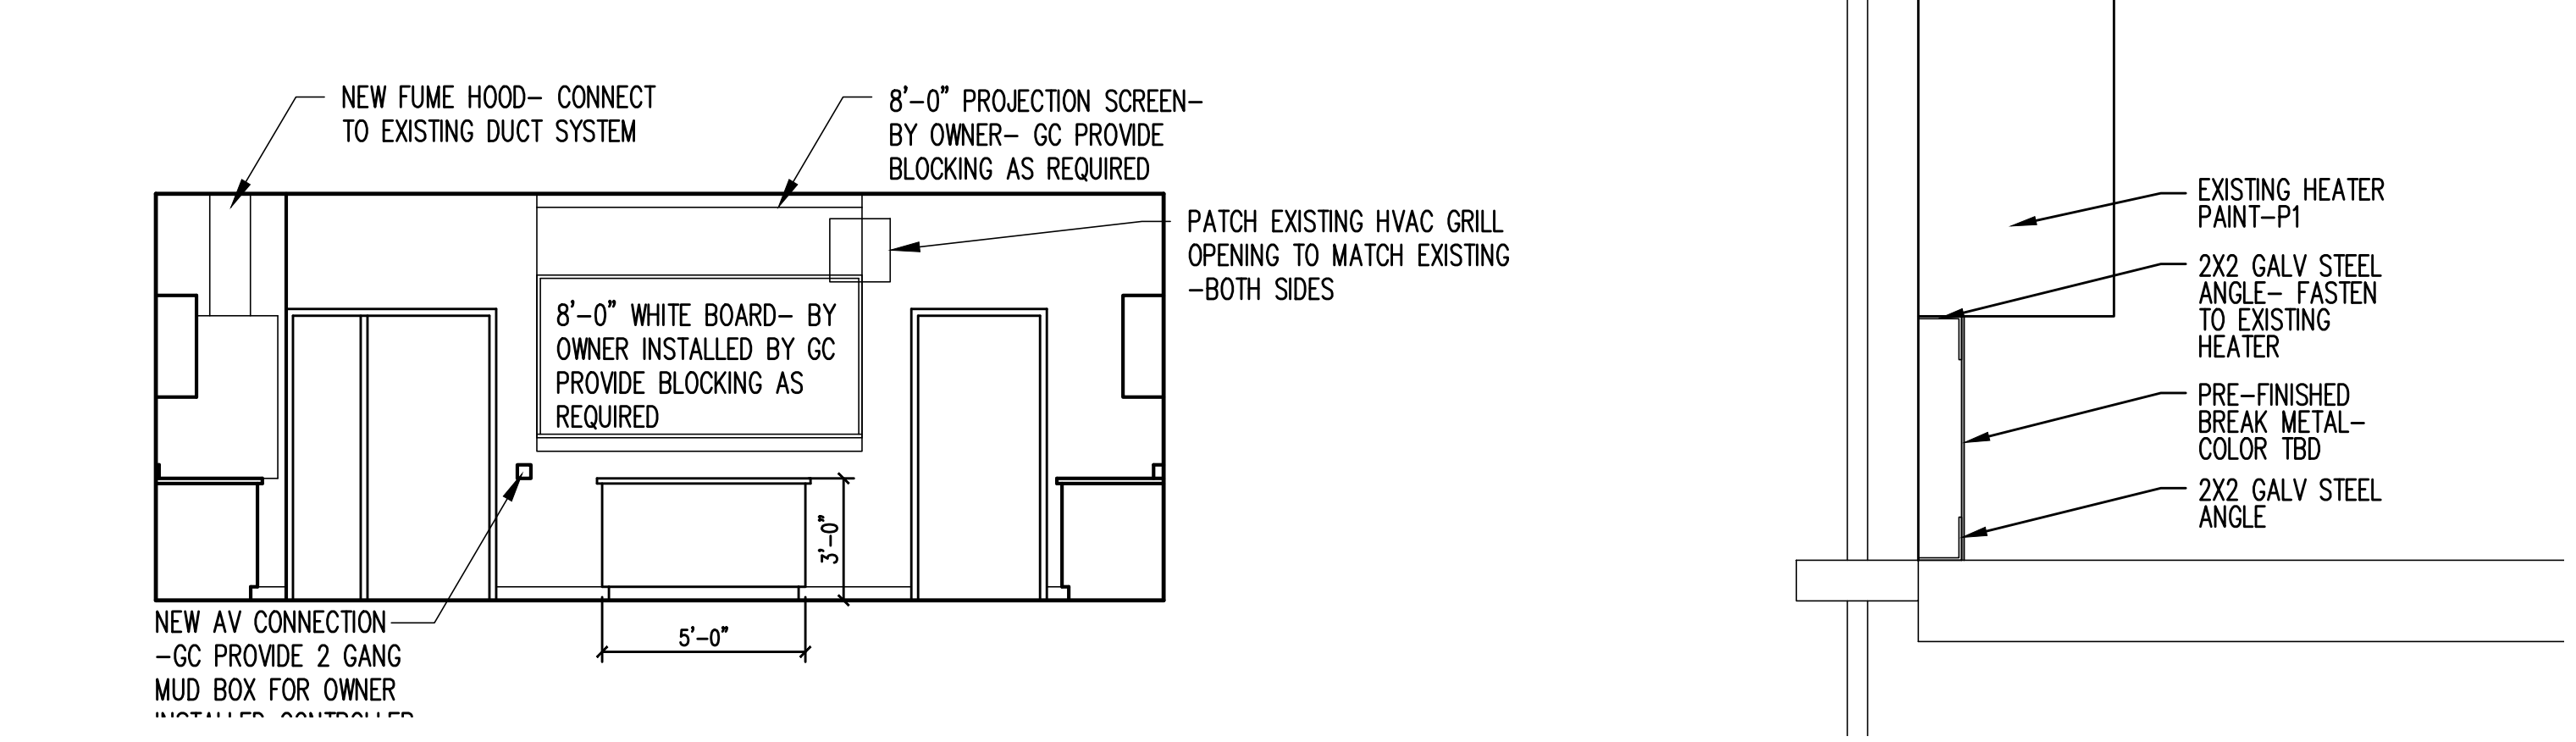

4 INTERIOR ELEVATION
SCALE: 1/4" = 1'-0"

5 SECTION
SCALE: 1-1/2" = 1'-0"