




CODE STUDY:
CONSTRUCTION TYPE: 2b
OCCUPANCY TYPE: (B) BUSINESS
SPRINKLER SYSTEM: YES
TRAVEL DISTANCE: 300'
DEAD END LIMIT: 50'
COMMON PATH OF TRAVEL: 100'


LAB A303:
SQFT: 999 SQFT
OCCUPANT LOAD: (20/SQFT) 49
TRAVEL DISTANCE: 152'
COMMON PATH OF TRAVEL: 56'

LAB B160:
SQFT: 566 SQFT
OCCUPANT LOAD: (20/SQFT) 28
TRAVEL DISTANCE: 92'
COMMON PATH OF TRAVEL: 43'


LAB B266:
SQFT: 1068 SQFT
OCCUPANT LOAD: (20/SQFT) 53
TRAVEL DISTANCE: 132'
COMMON PATH OF TRAVEL: 30'

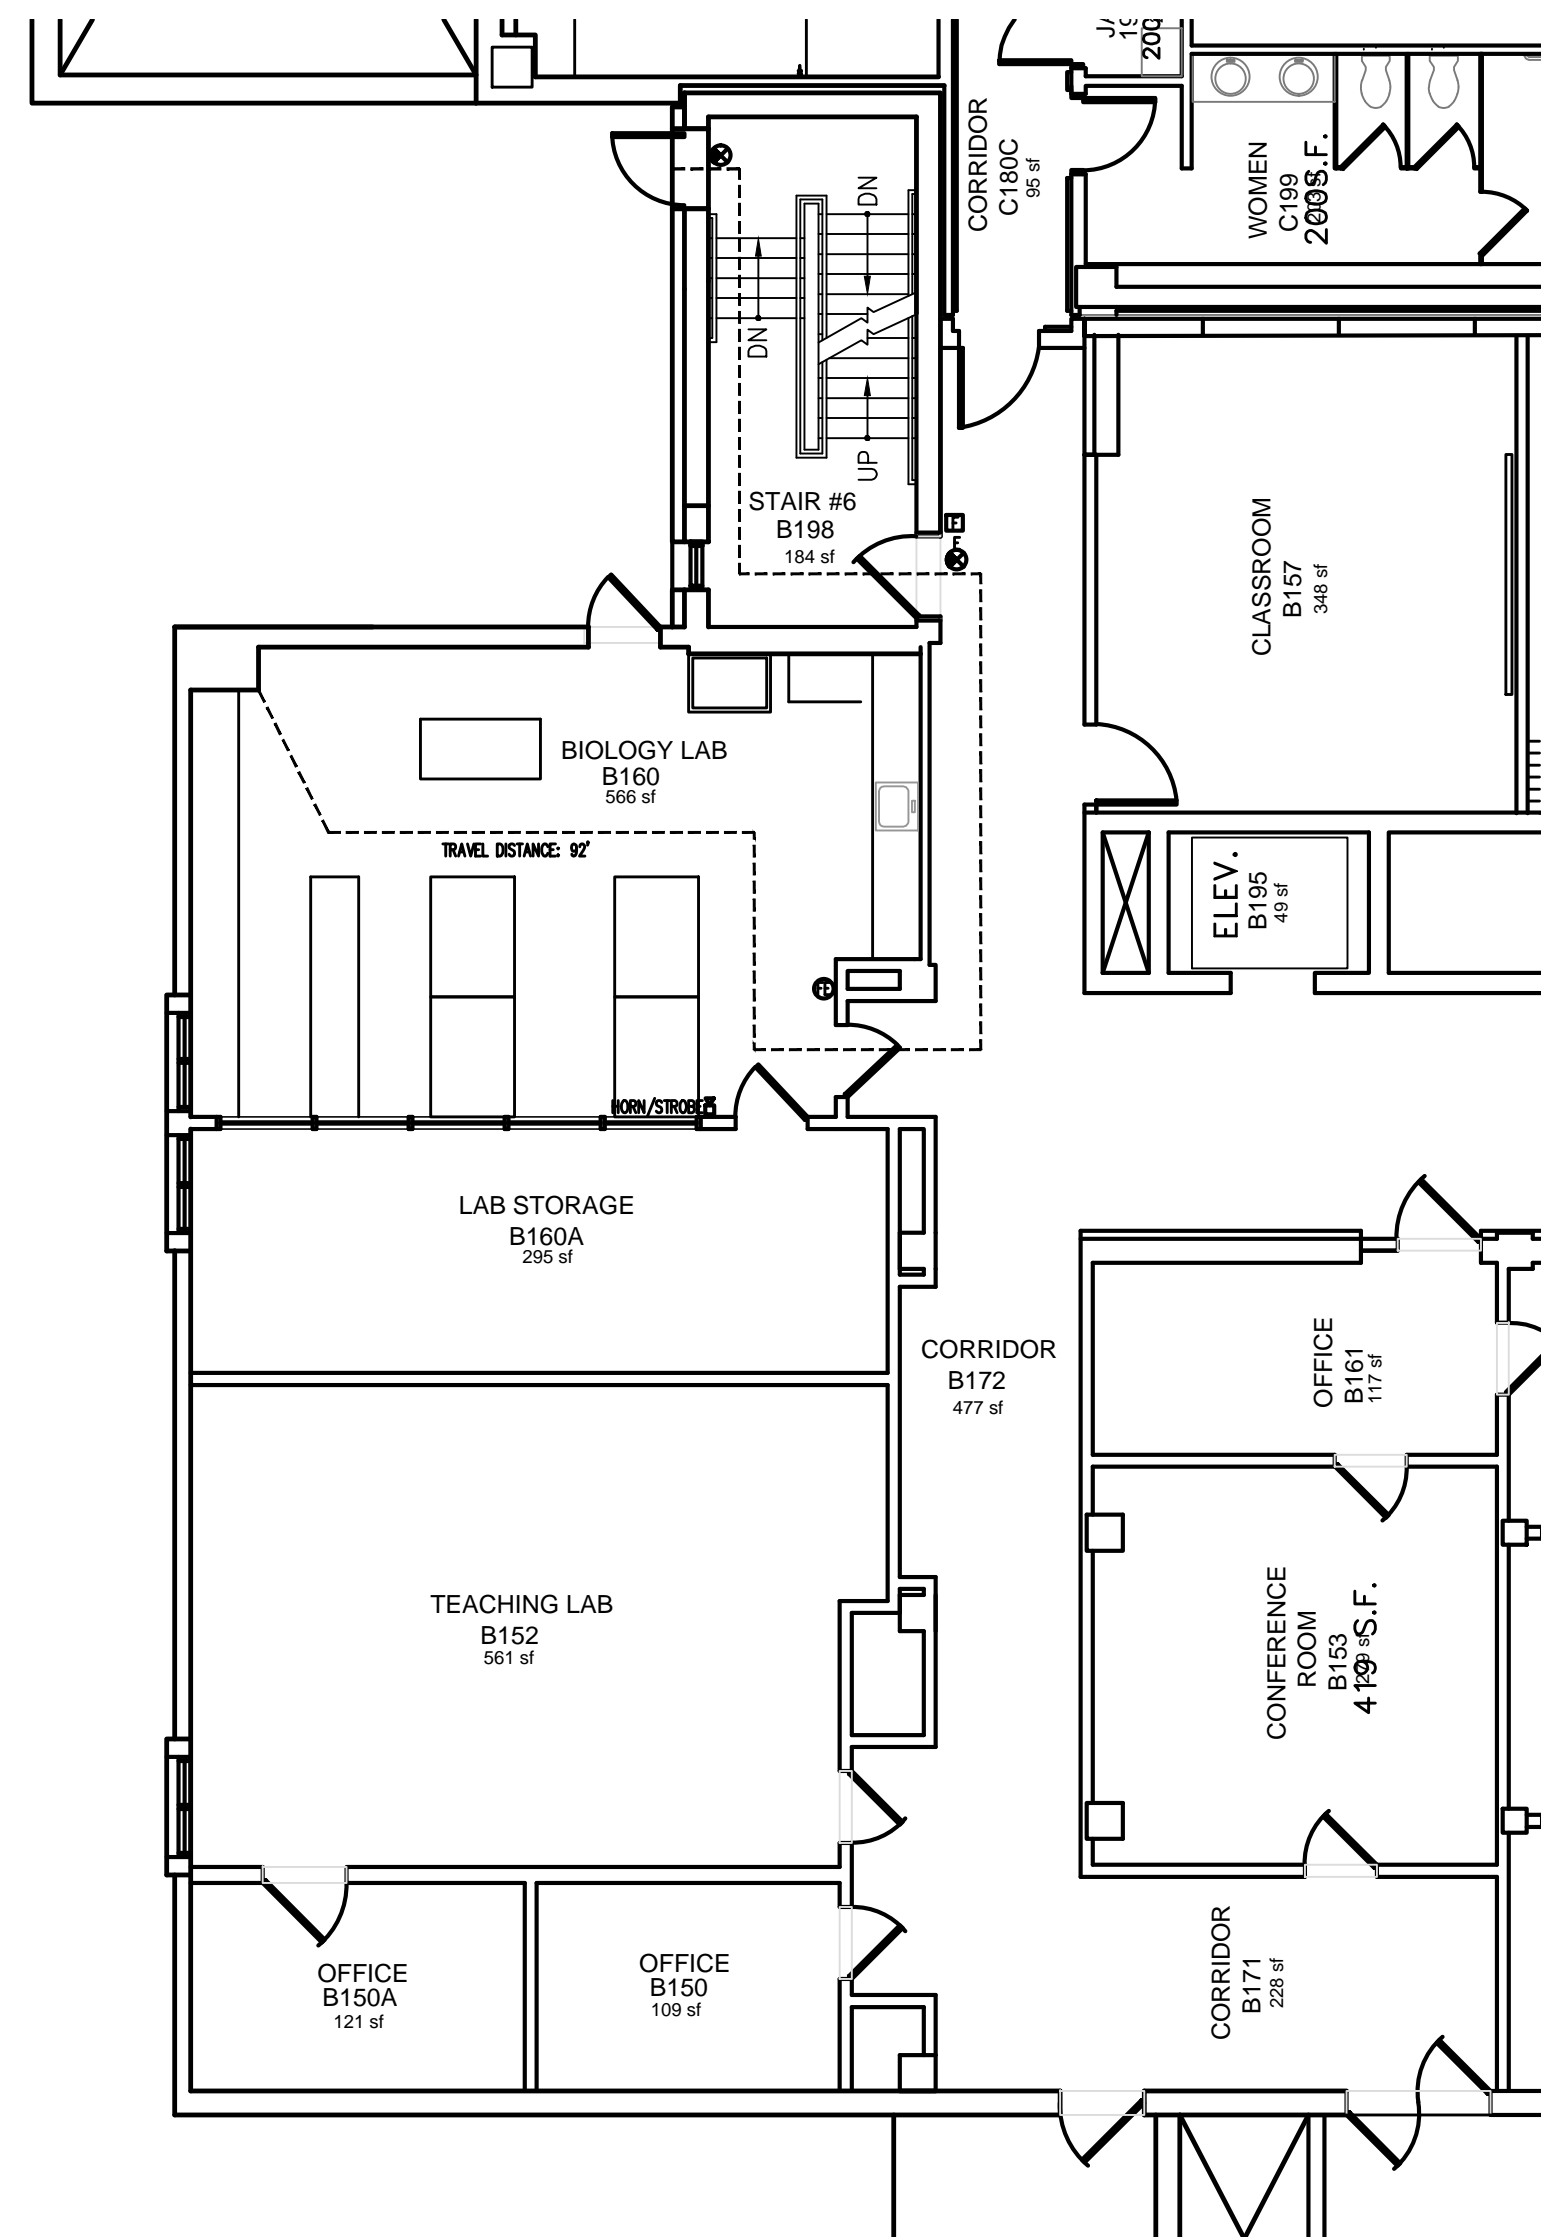


1 LAB B160 LIFESAFETY PLAN
SCALE: 1/8" = 1'-0"

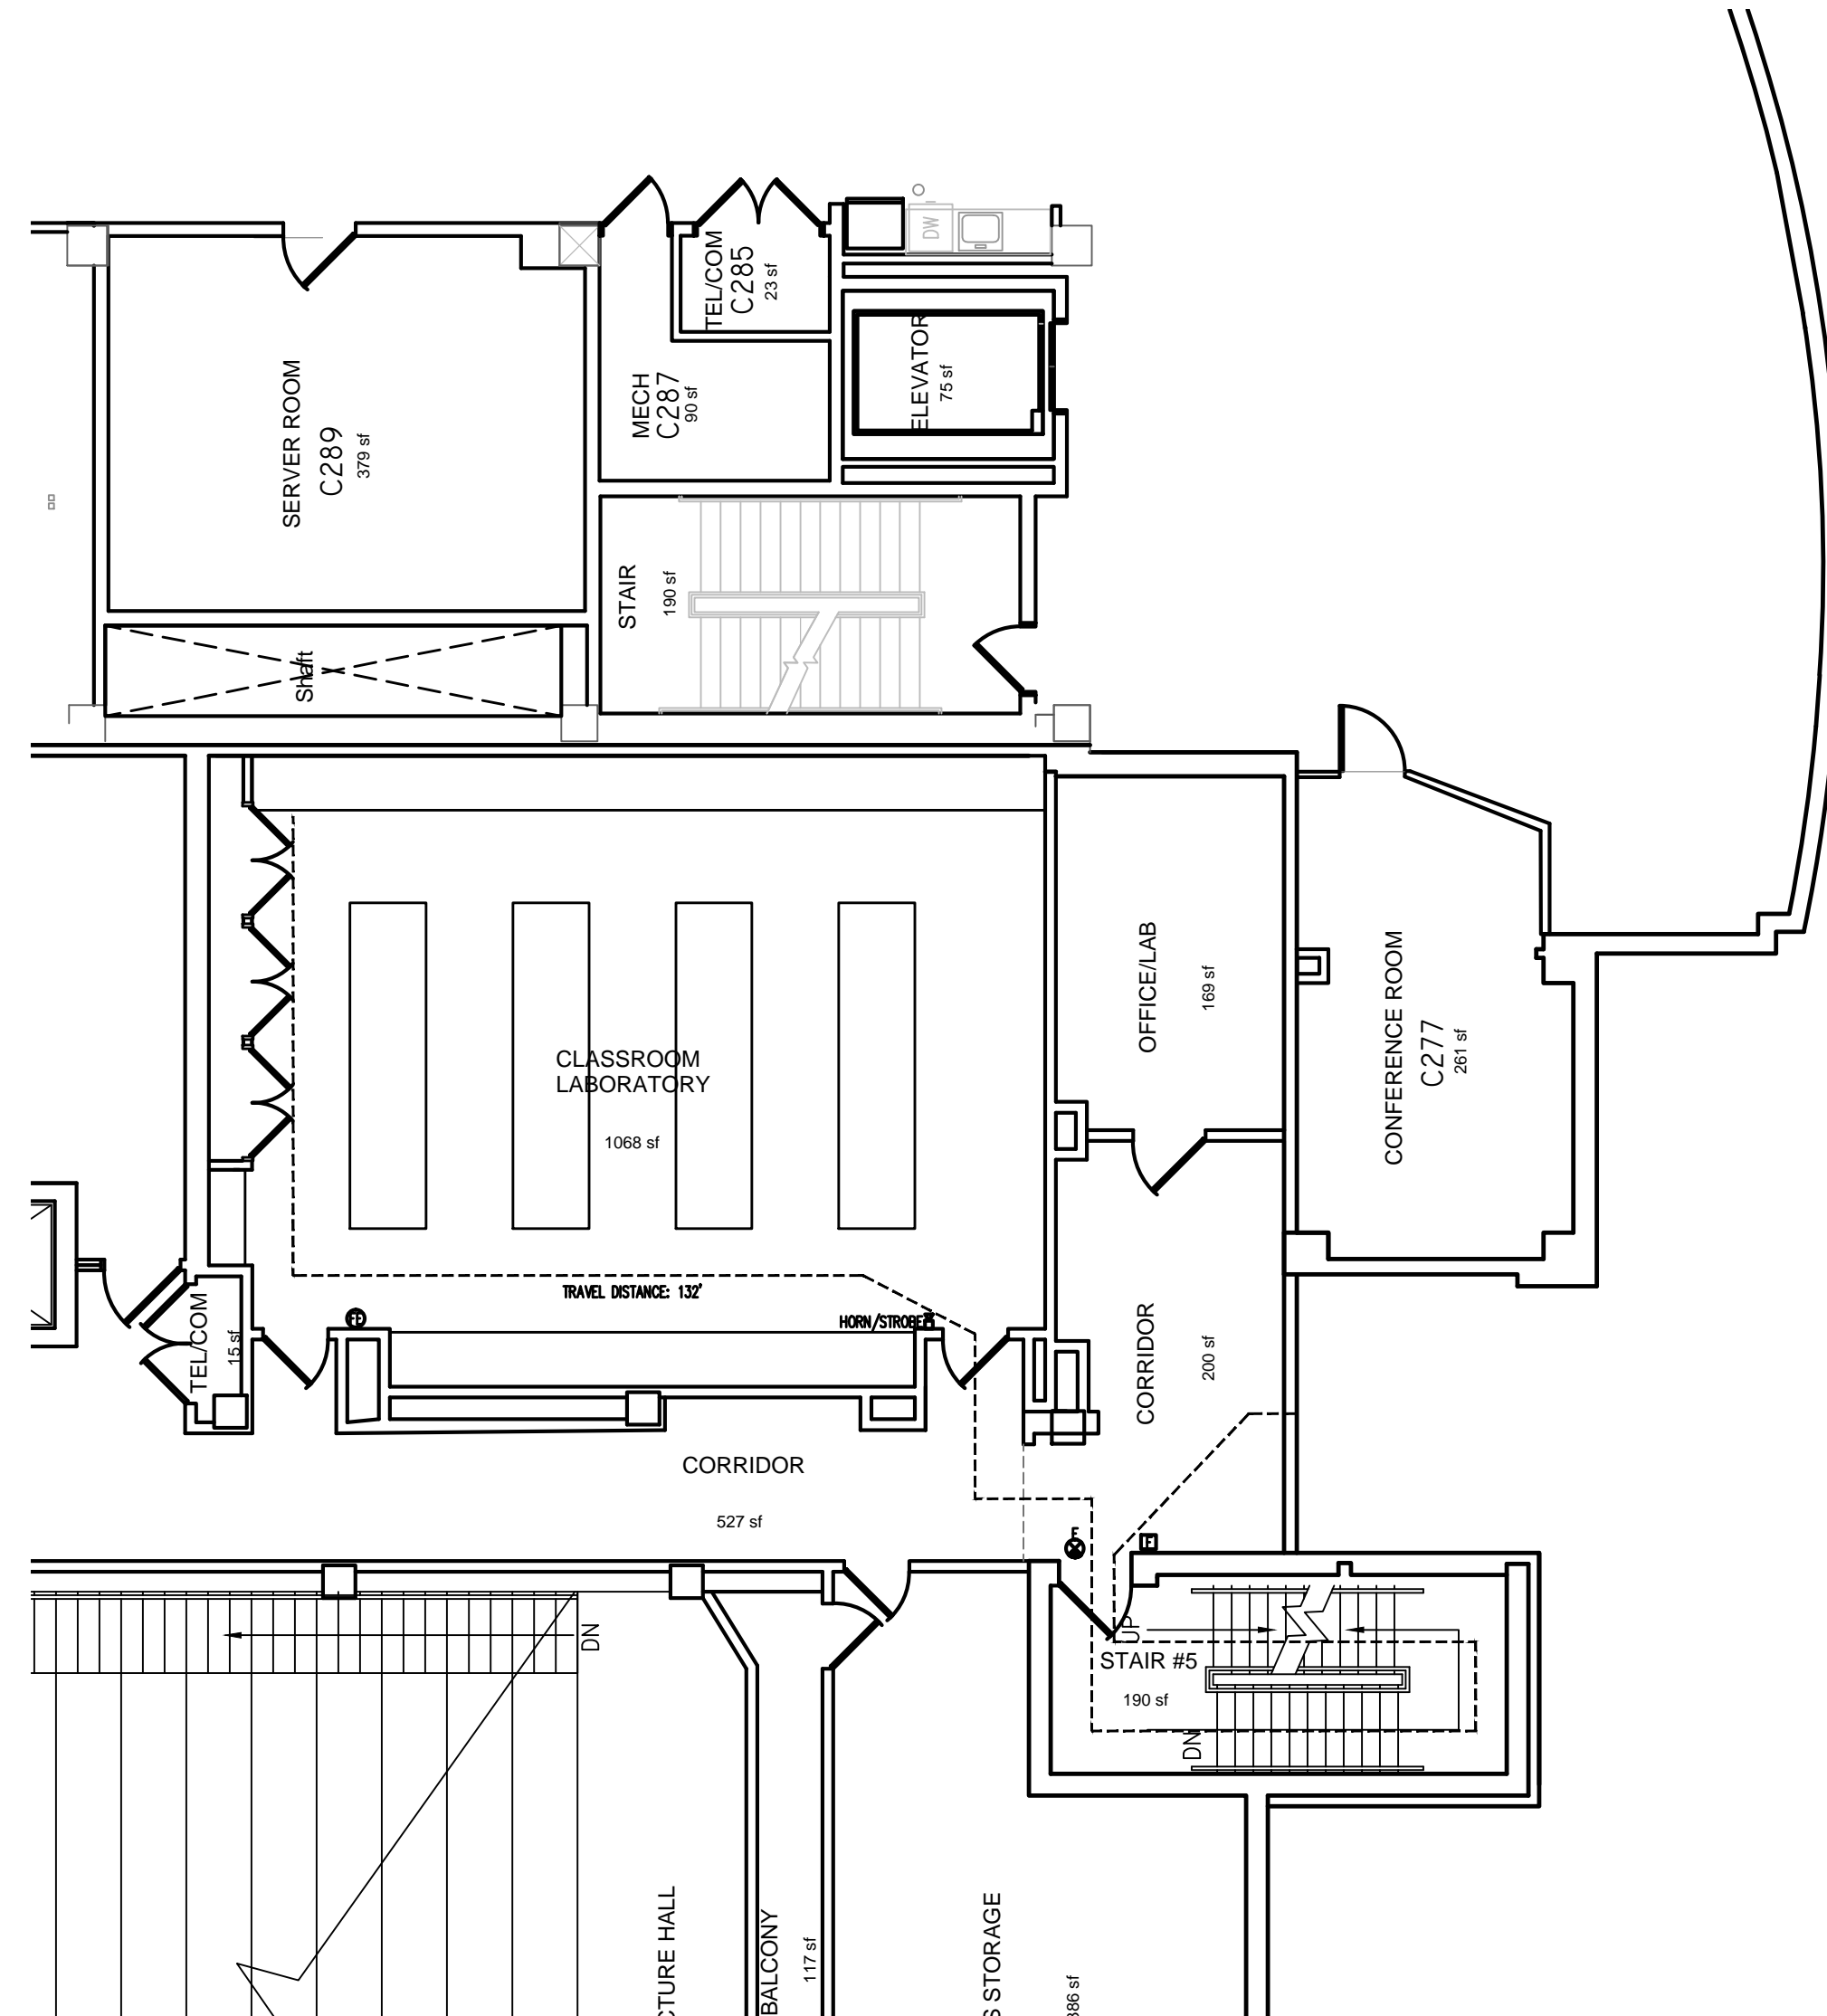

2 LAB B266 LIFESAFETY PLAN
SCALE: 1/8" = 1'-0"

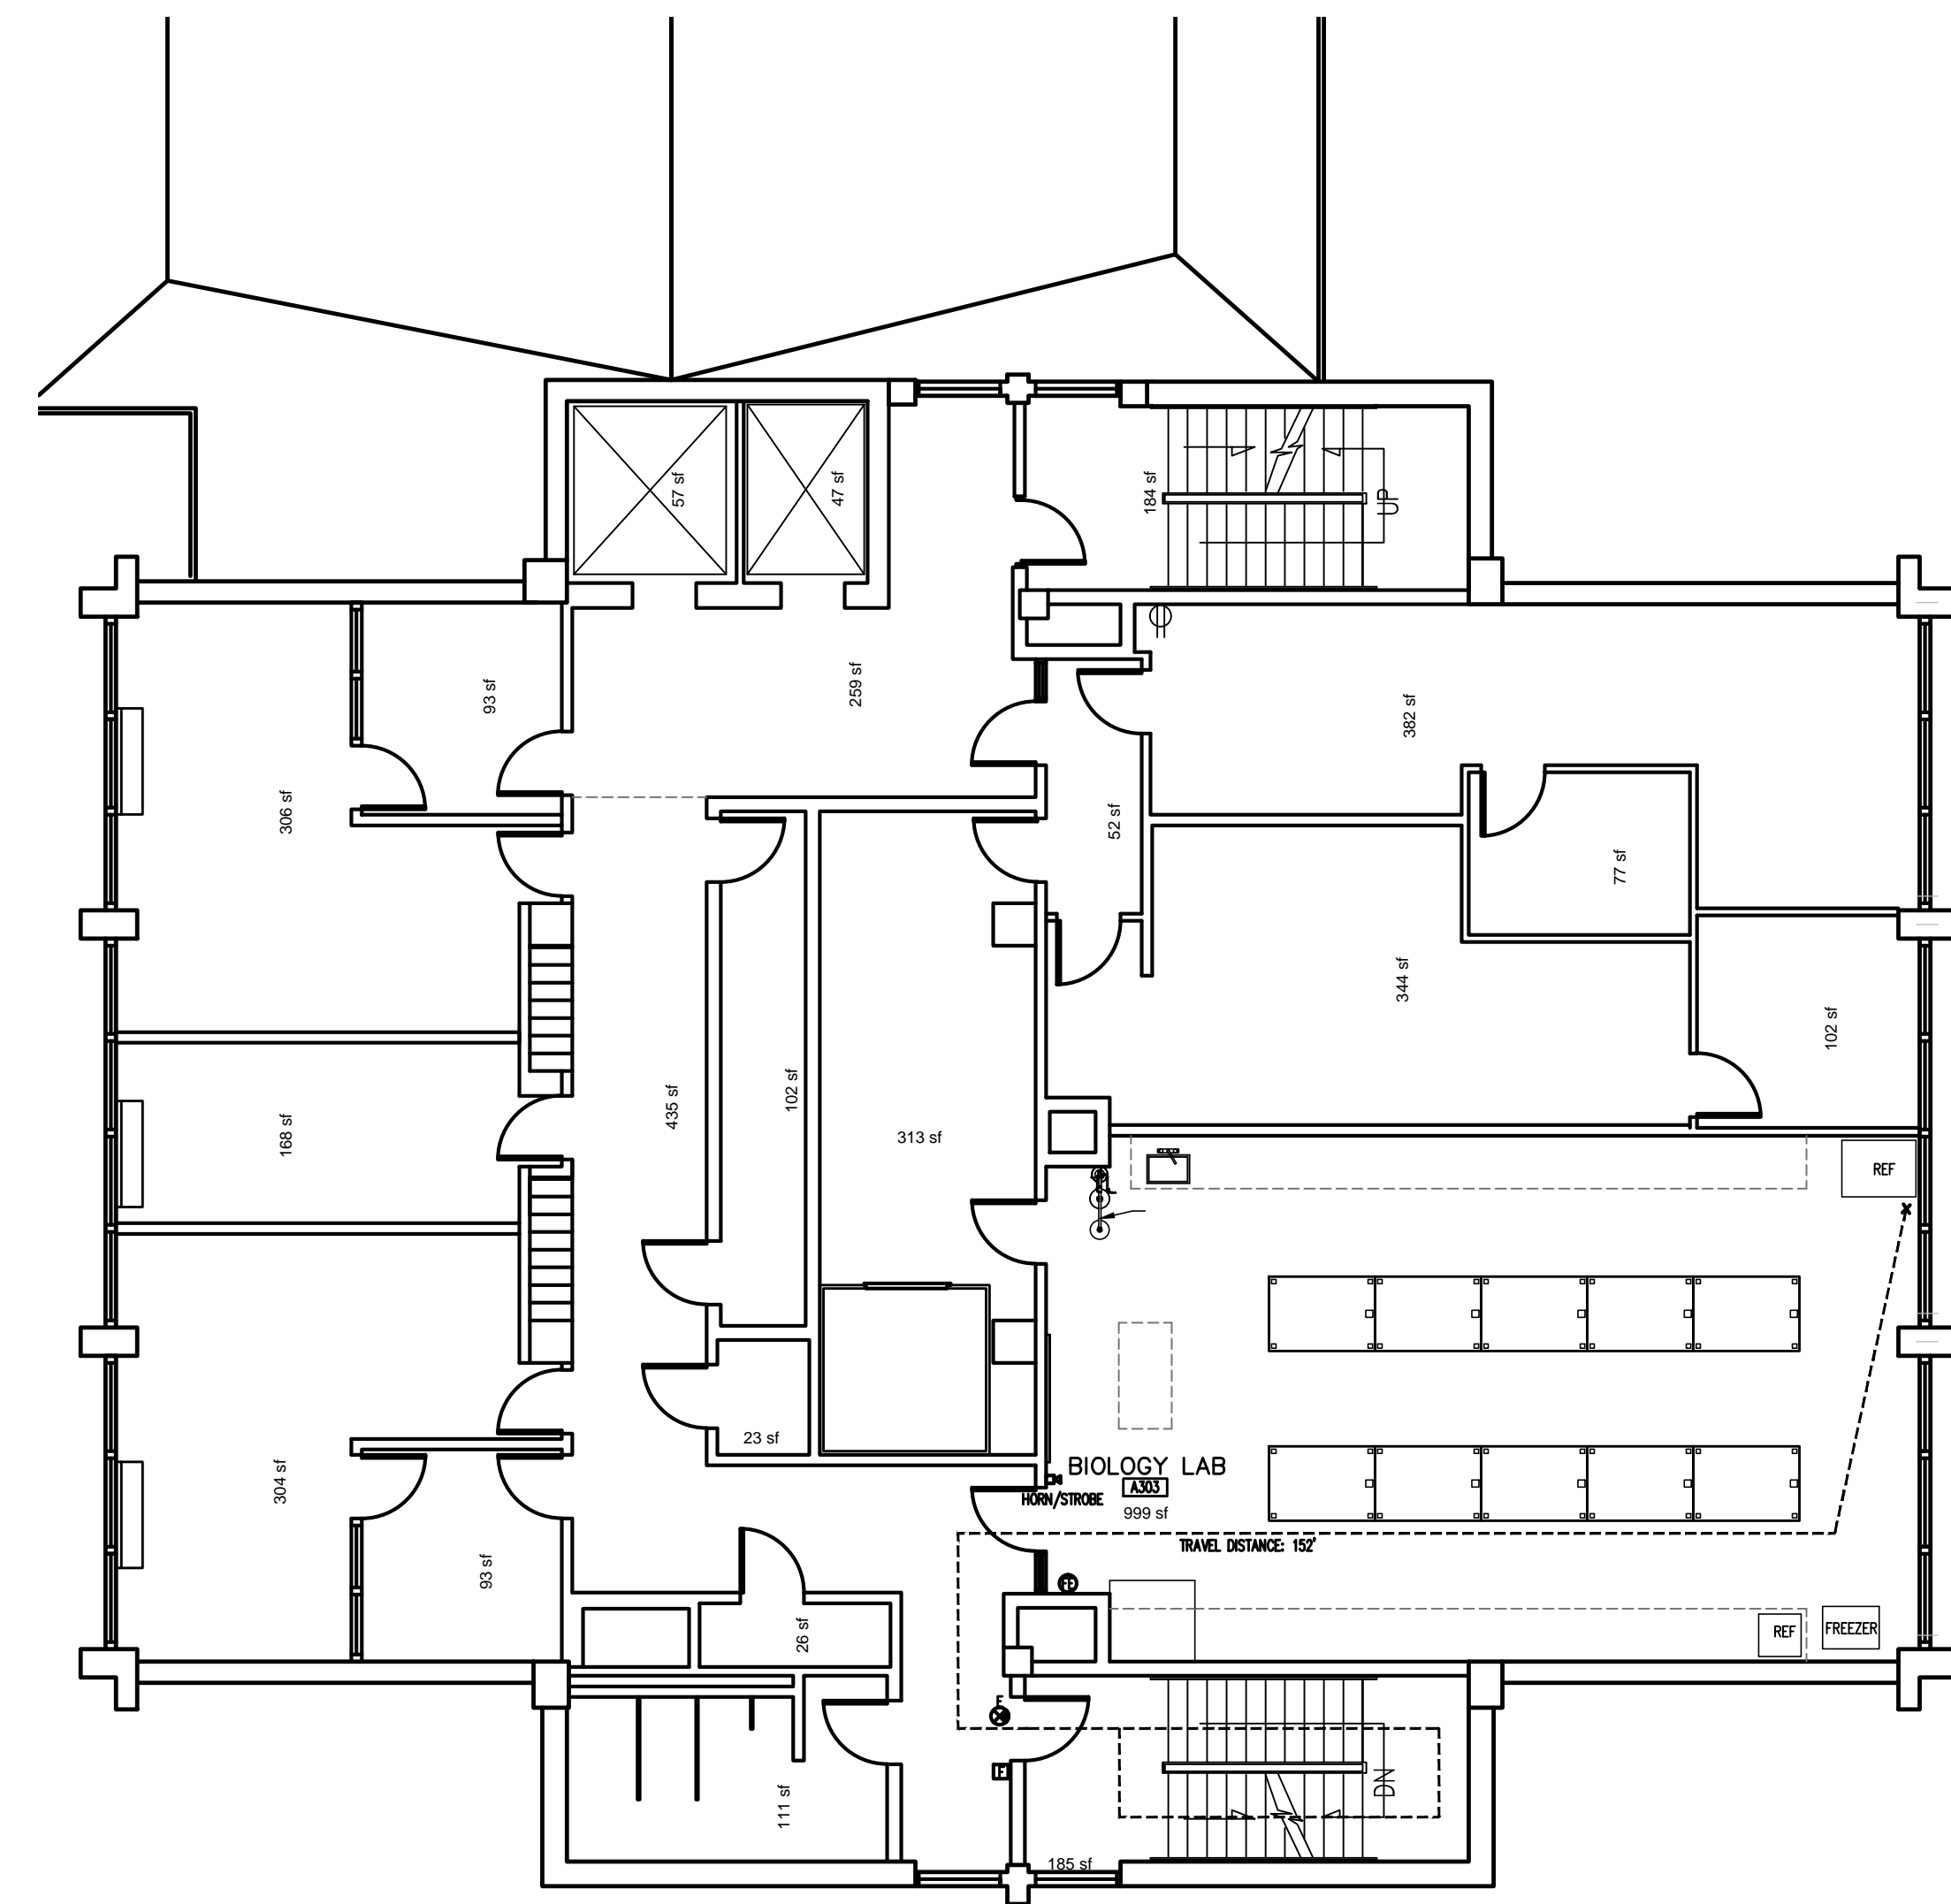

3 LAB A303 LIFESAFETY PLAN
SCALE: 1/8" = 1'-0"

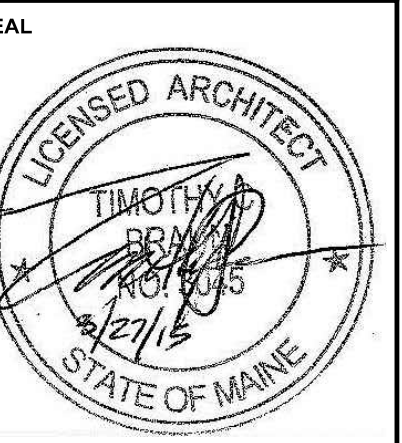

REVISIONS	
DATE	DESCRIPTION

SHEET TITLE
SECTIONS AND DETAILS

JOB NO.
2014-026

DRAWN BY
TCB

CHECKED BY
ALT

SCALE

SHEET

LS1.1

PRINT DATE
March 27, 2015
ISSUED FOR CONSTRUCTION