

REVISIONS	
DATE	DESCRIPTION
3-27-15	ISSUED FOR CONSTRUCTION

SHEET TITLE  
**SECTIONS AND DETAILS**

JOB NO.  
**2014-026B**

DRAWN BY  
**TCB**


CHECKED BY  
**ALT**

SCALE

SHEET


**A2.2**

PRINT DATE  
MARCH 27, 2015  
ISSUED FOR CONSTRUCTION

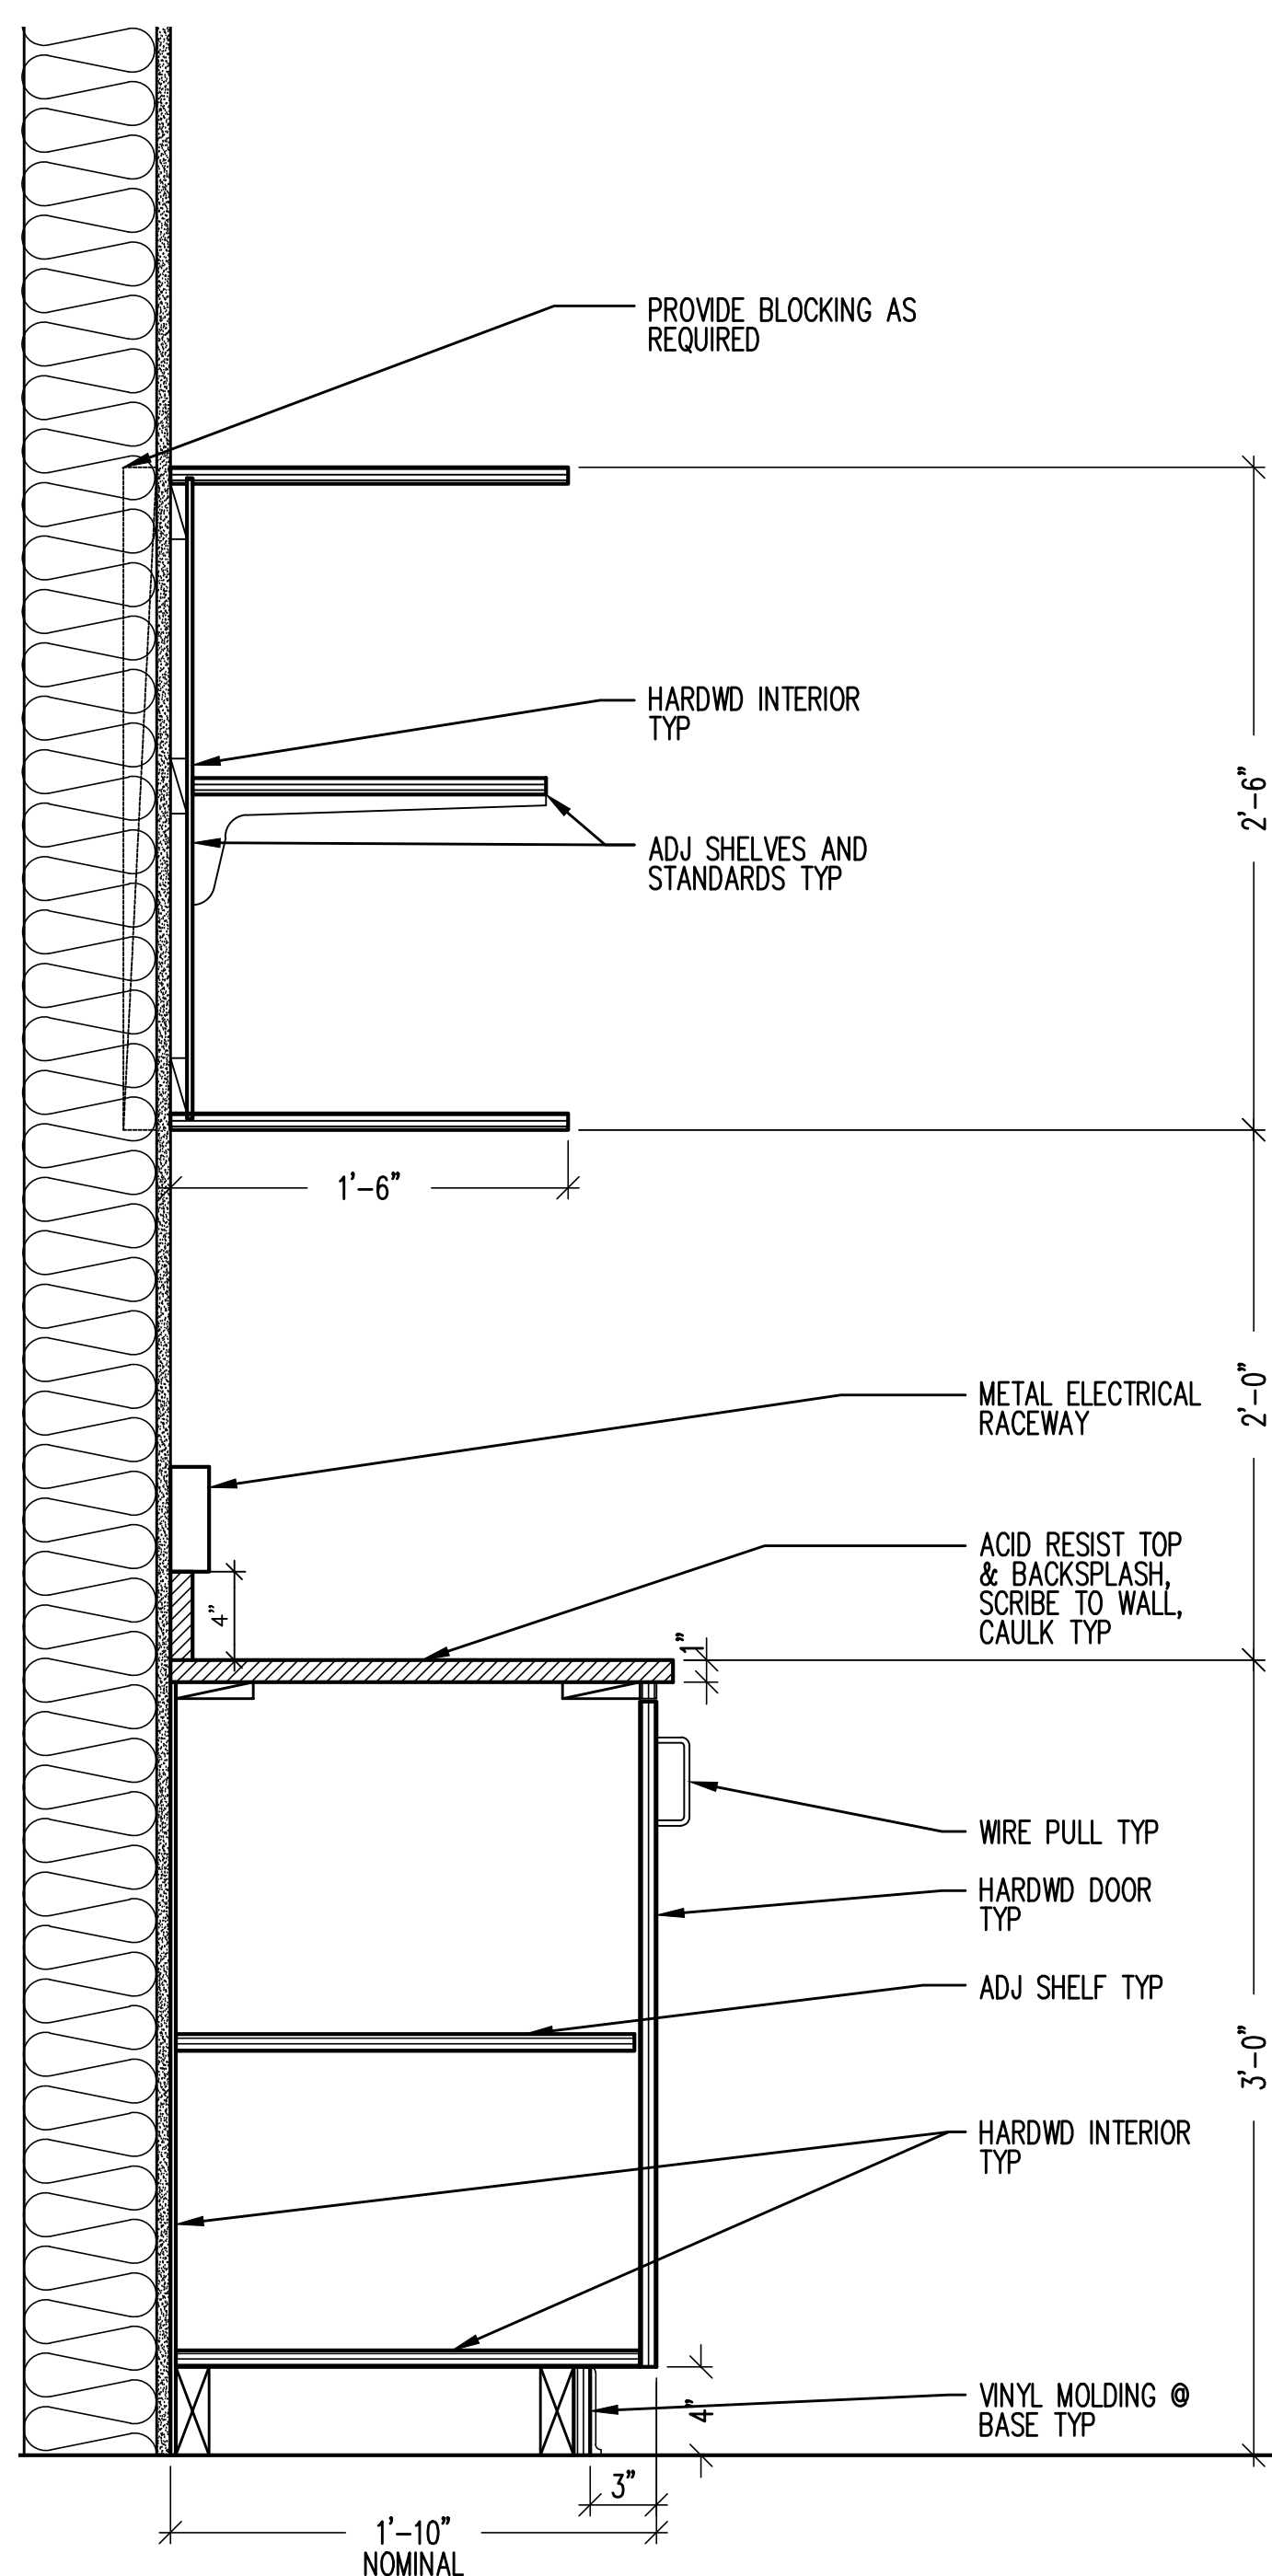


1 CASEWORK SECTION

A1.1/A2.2 0 8" SCALE: 1-1/2" = 1'-0"

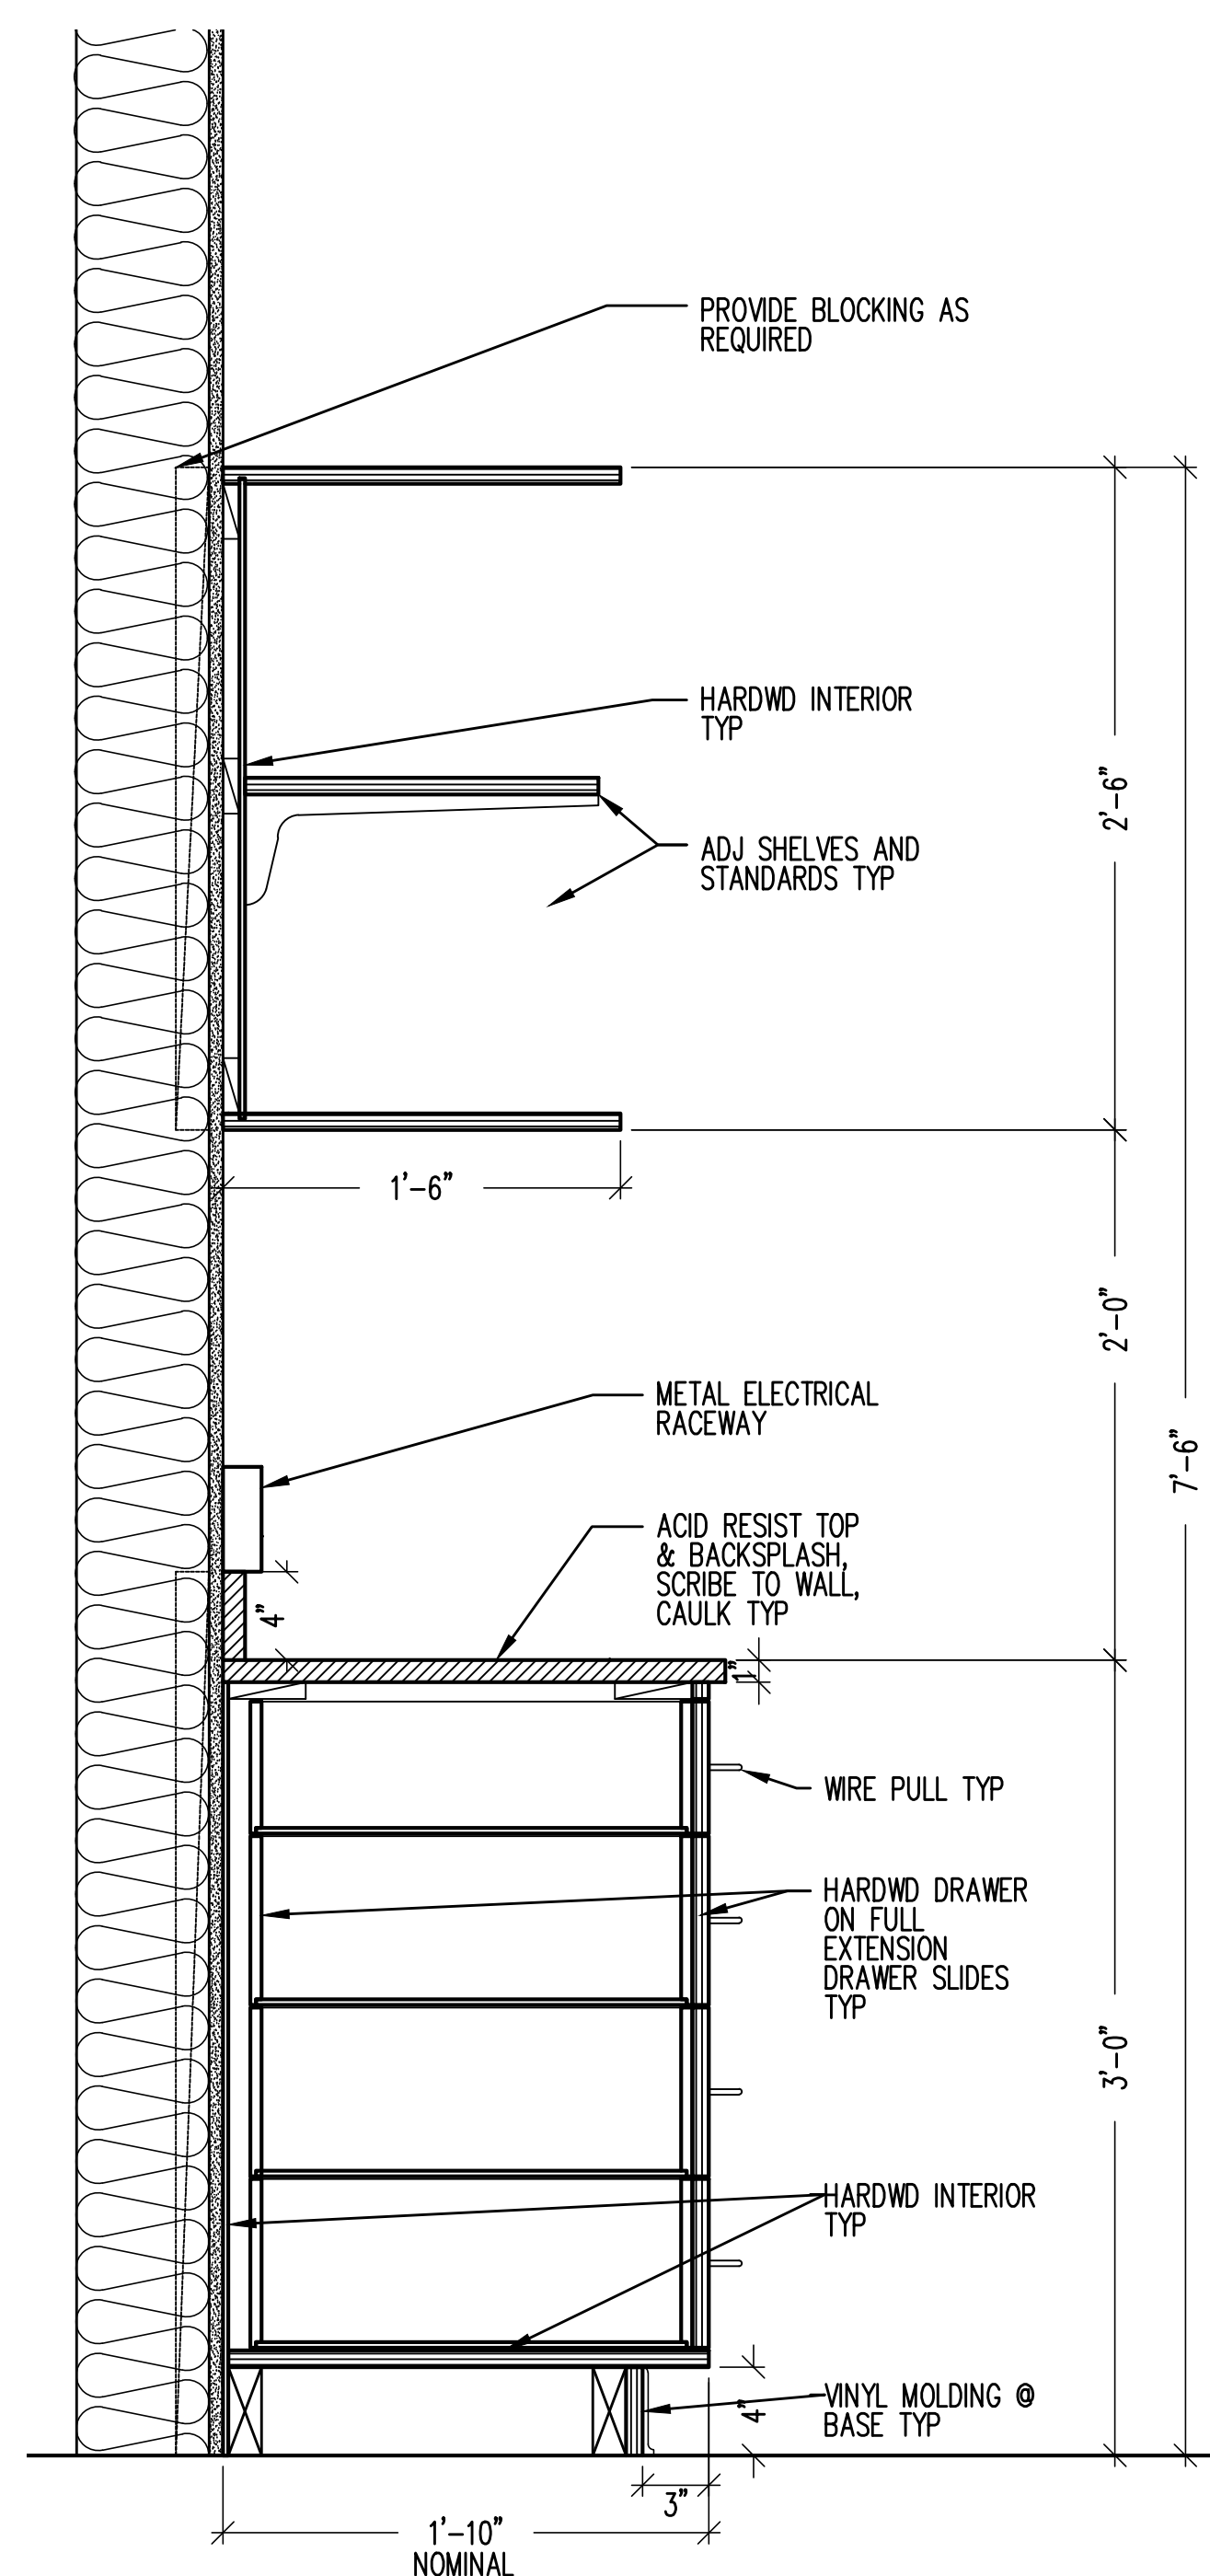

2 CASEWORK SECTION

A1.1/A2.2 0 8" SCALE: 1-1/2" = 1'-0"

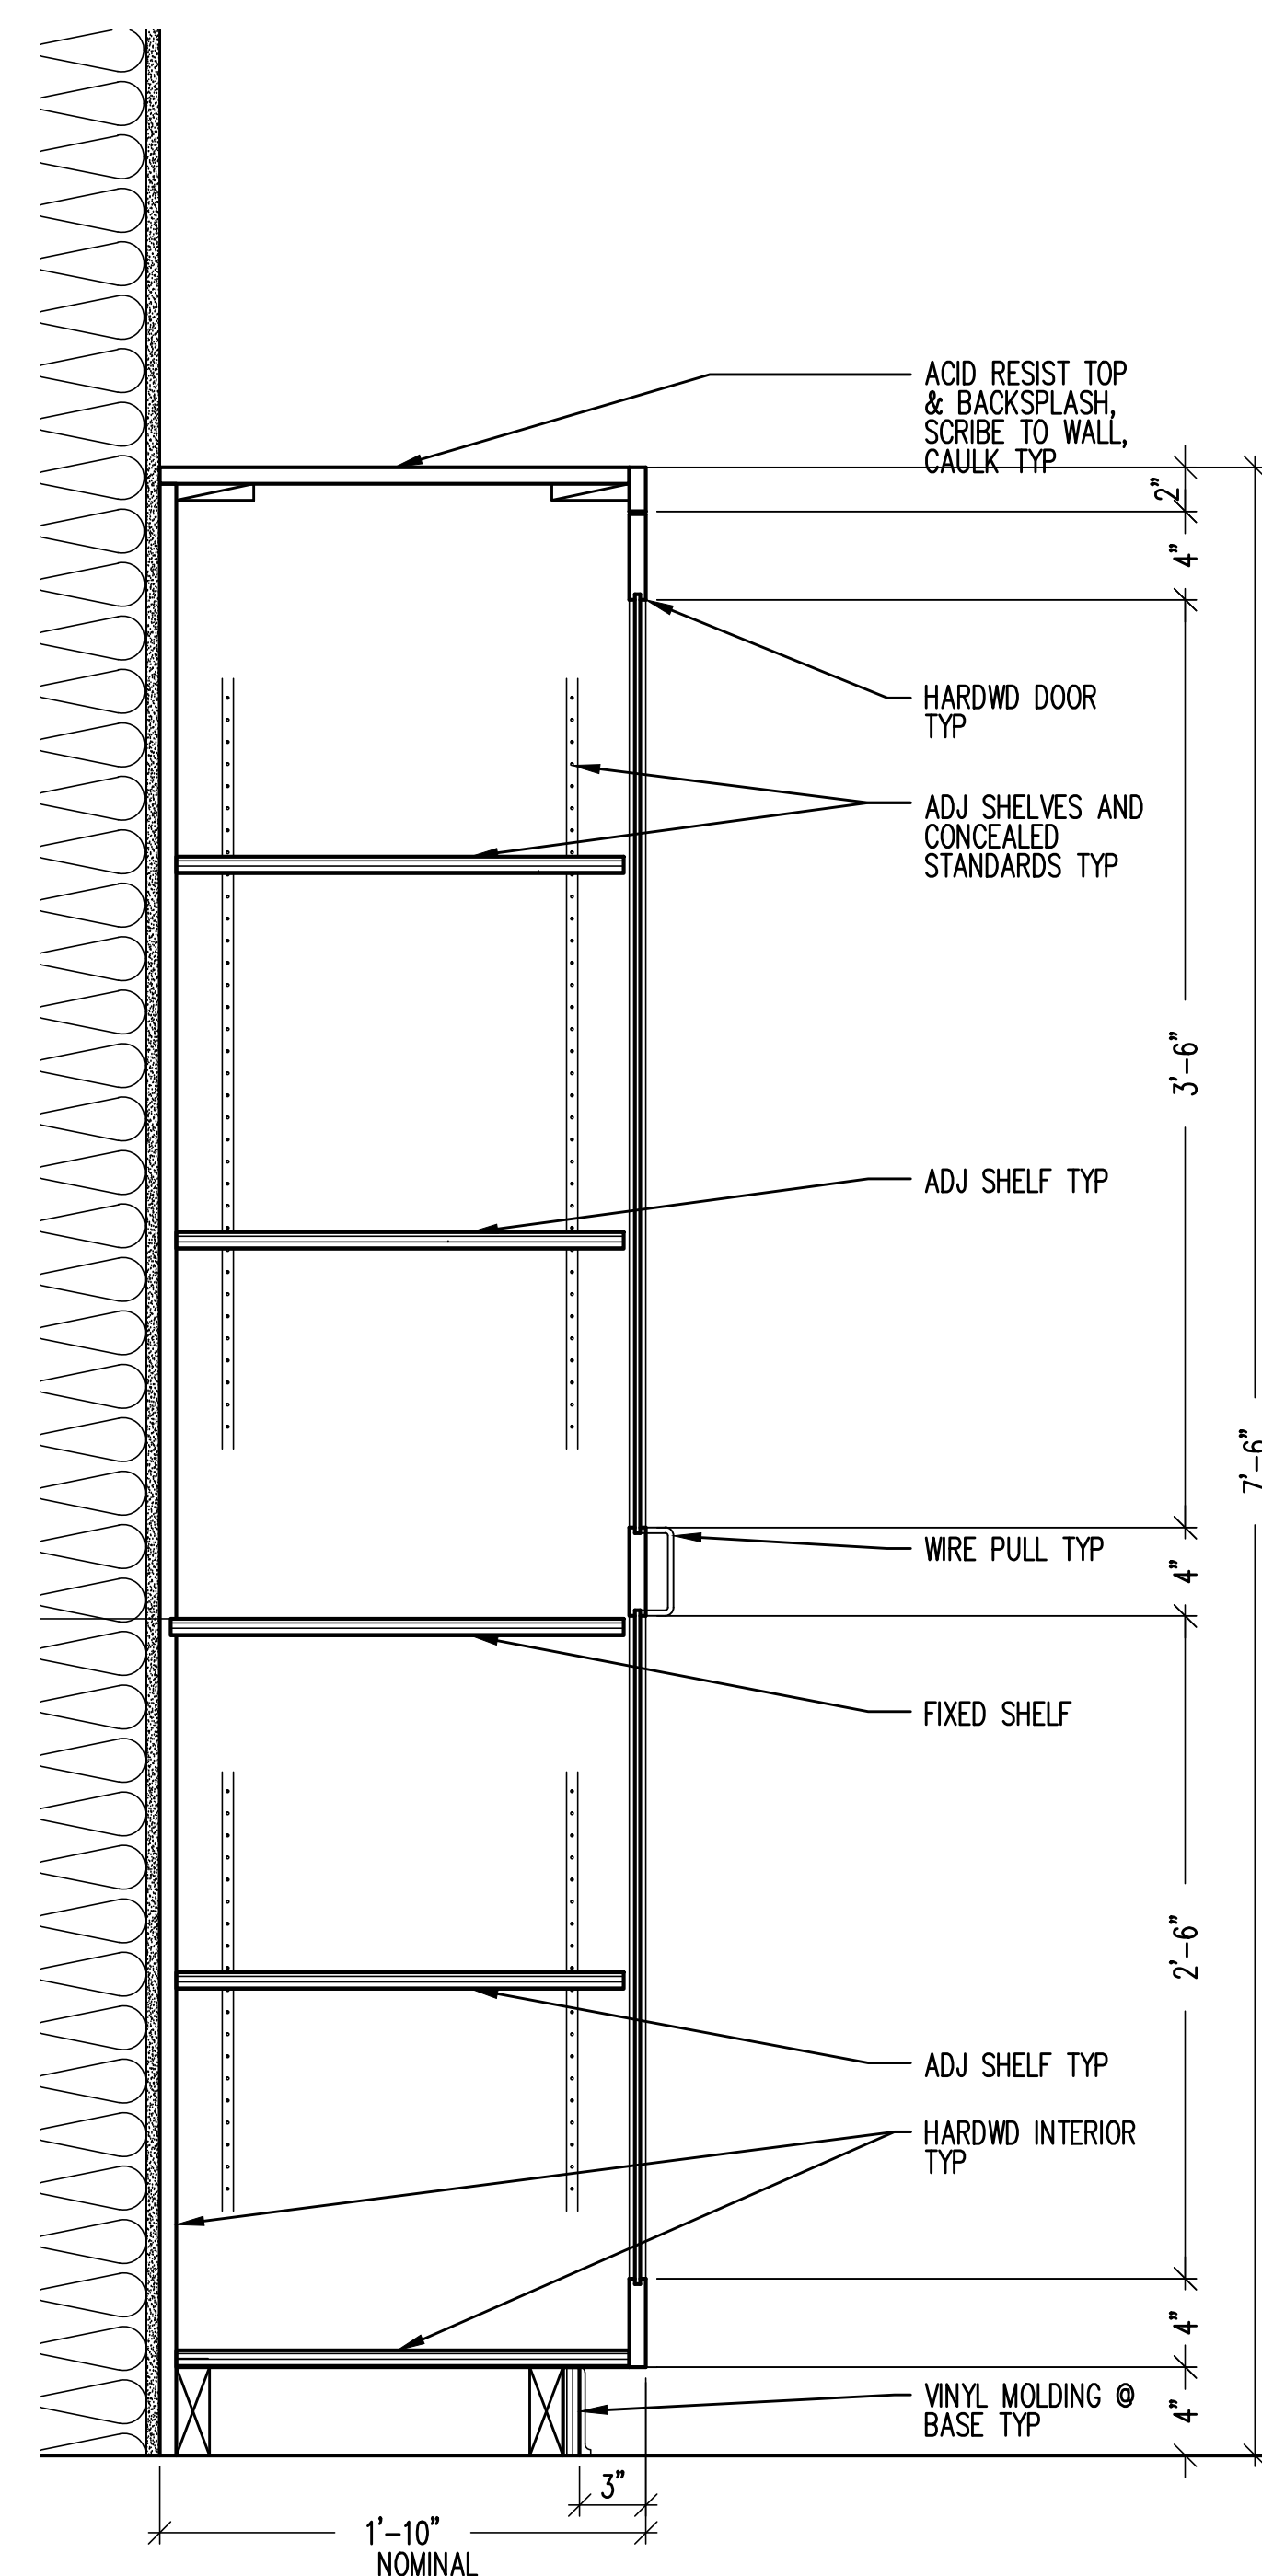

3 CASEWORK SECTION

A1.1/A2.2 0 8" SCALE: 1-1/2" = 1'-0"