




1 SECTION
A2.1A3.2
0 8" SCALE: 1-1/2" = 1'-0"

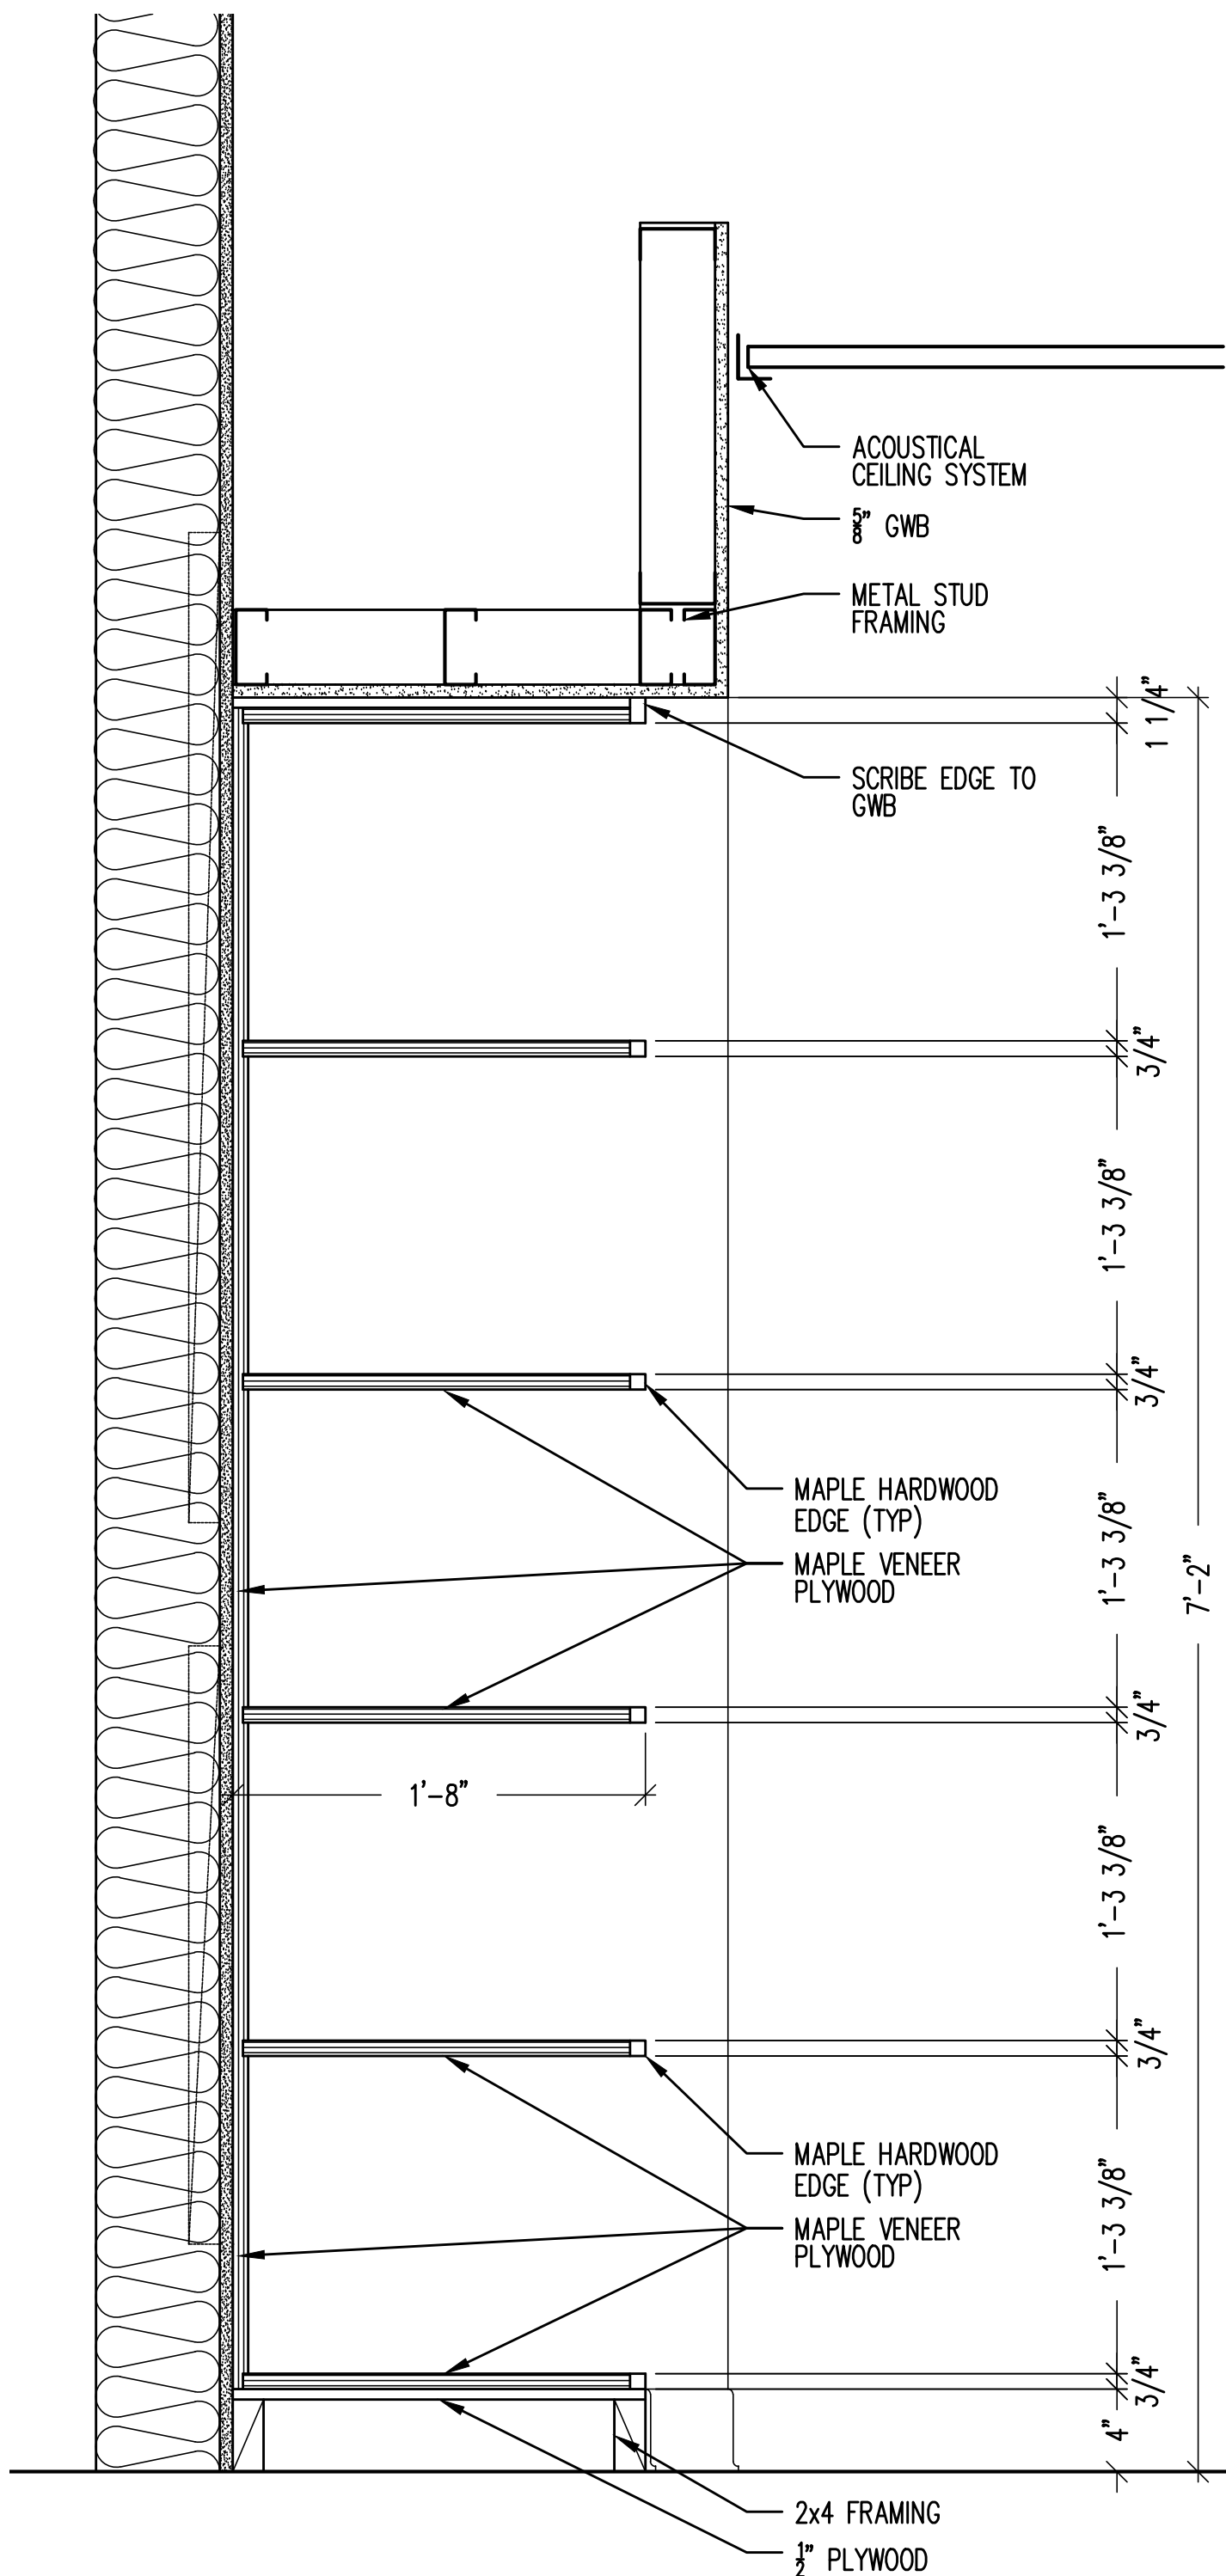


2 SECTION
A2.1A3.2
0 8" SCALE: 1-1/2" = 1'-0"

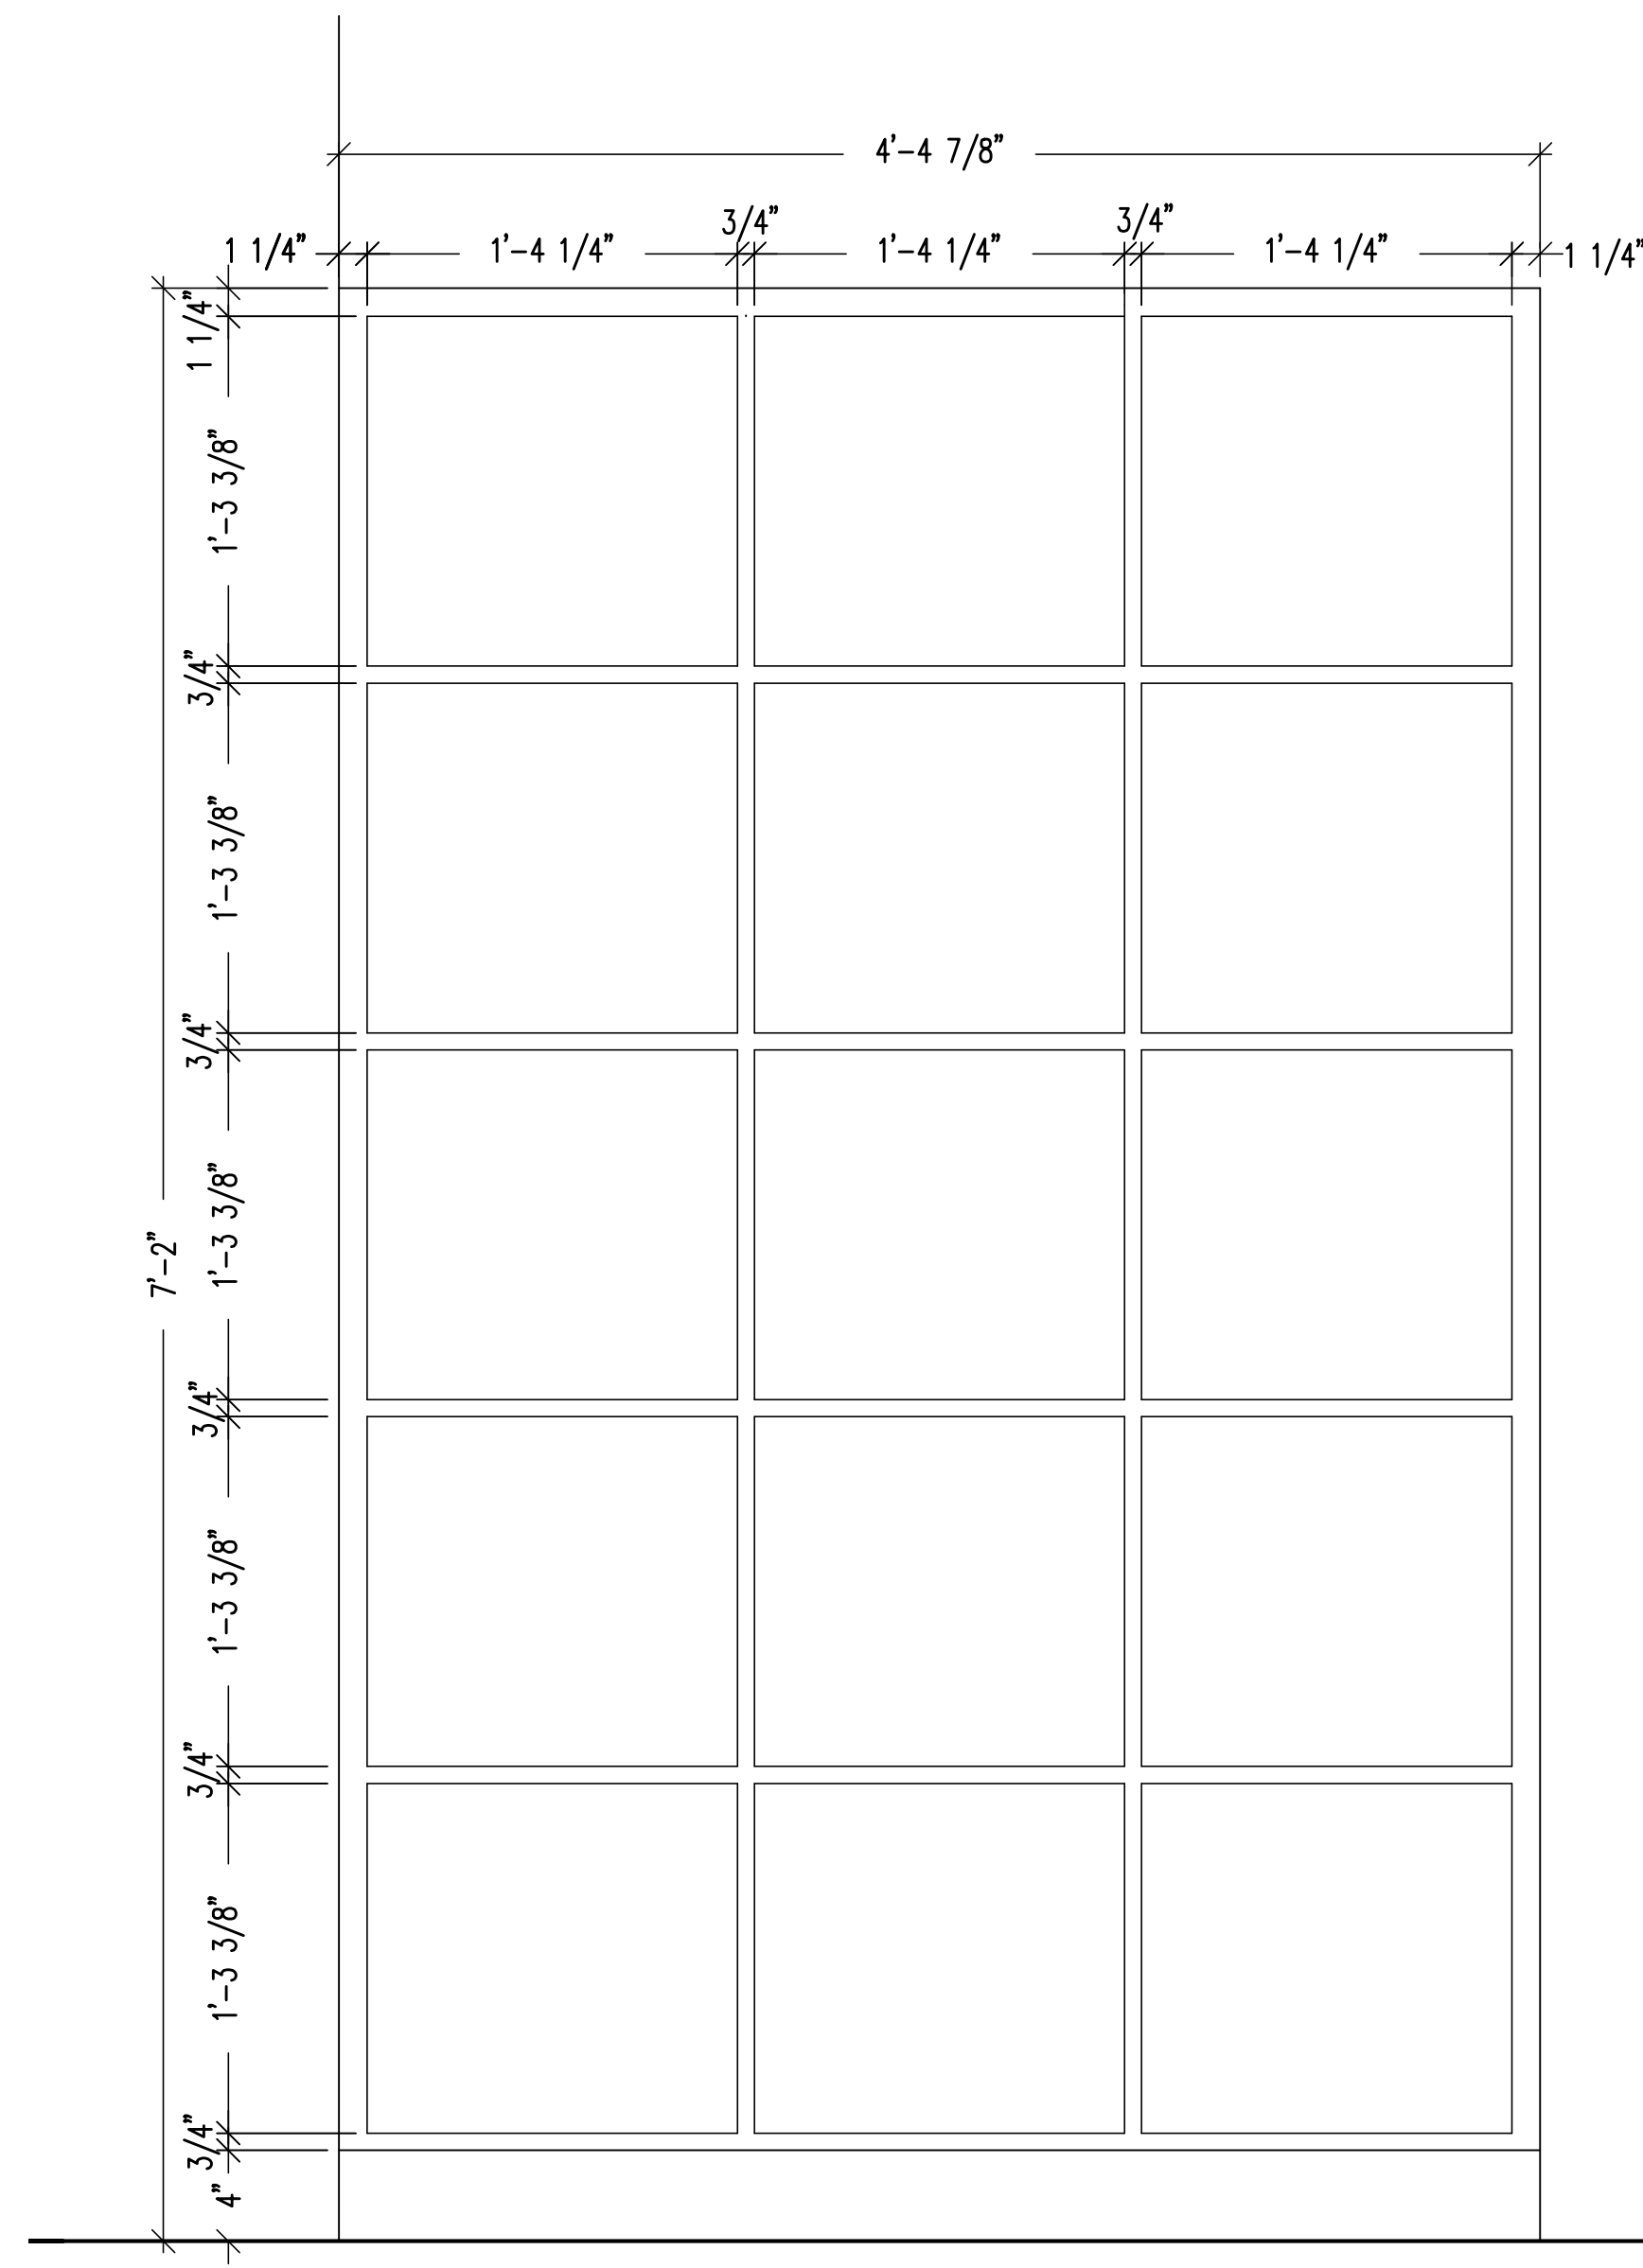

3 SECTION
A2.1A3.2
0 8" SCALE: 1-1/2" = 1'-0"

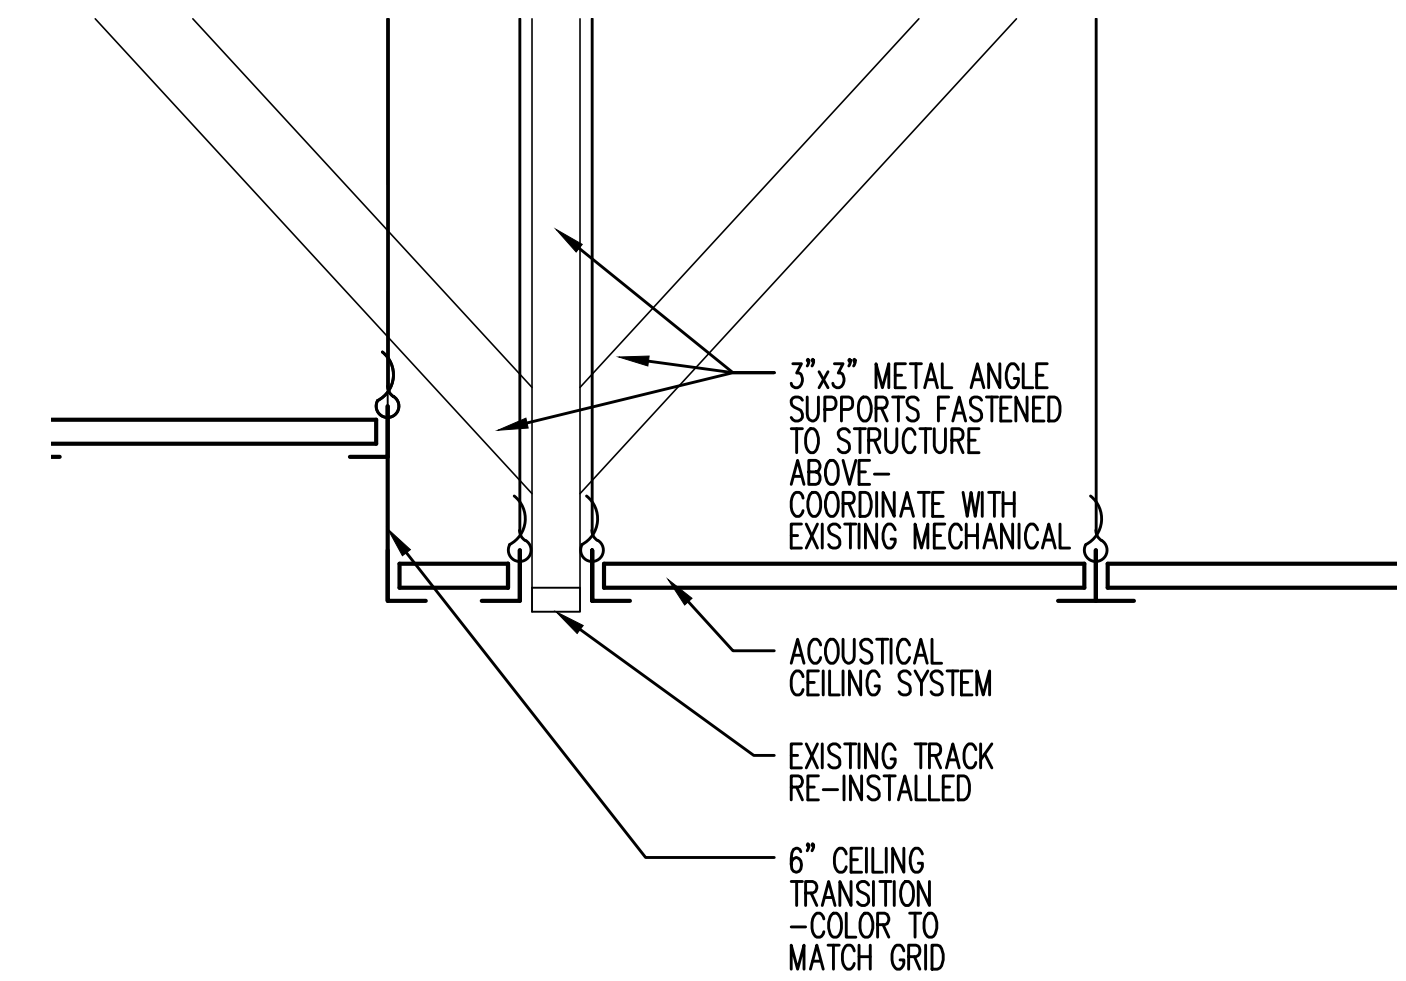

4 SECTION
A2.1A3.2
0 8" SCALE: 1-1/2" = 1'-0"

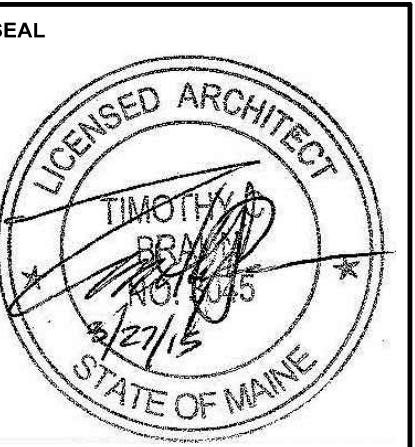

REVISIONS	
DATE	DESCRIPTION

SHEET TITLE
DETAILS AND SECTIONS

JOB NO.
2014-026

DRAWN BY
TCB

CHECKED BY
ALT

SCALE

SHEET
A3.2

PRINT DATE
MARCH 27, 2015