



A

B

C

D

E

F

G

H

I

J


UNIVERSITY OF SOUTHERN MAINE

SCIENCE BUILDING
C300 CHEMISTRY LAB

70 Falmouth Street Portland, Maine
04101


NO.	DESCRIPTION	DATE

NO.	DESCRIPTION	DATE

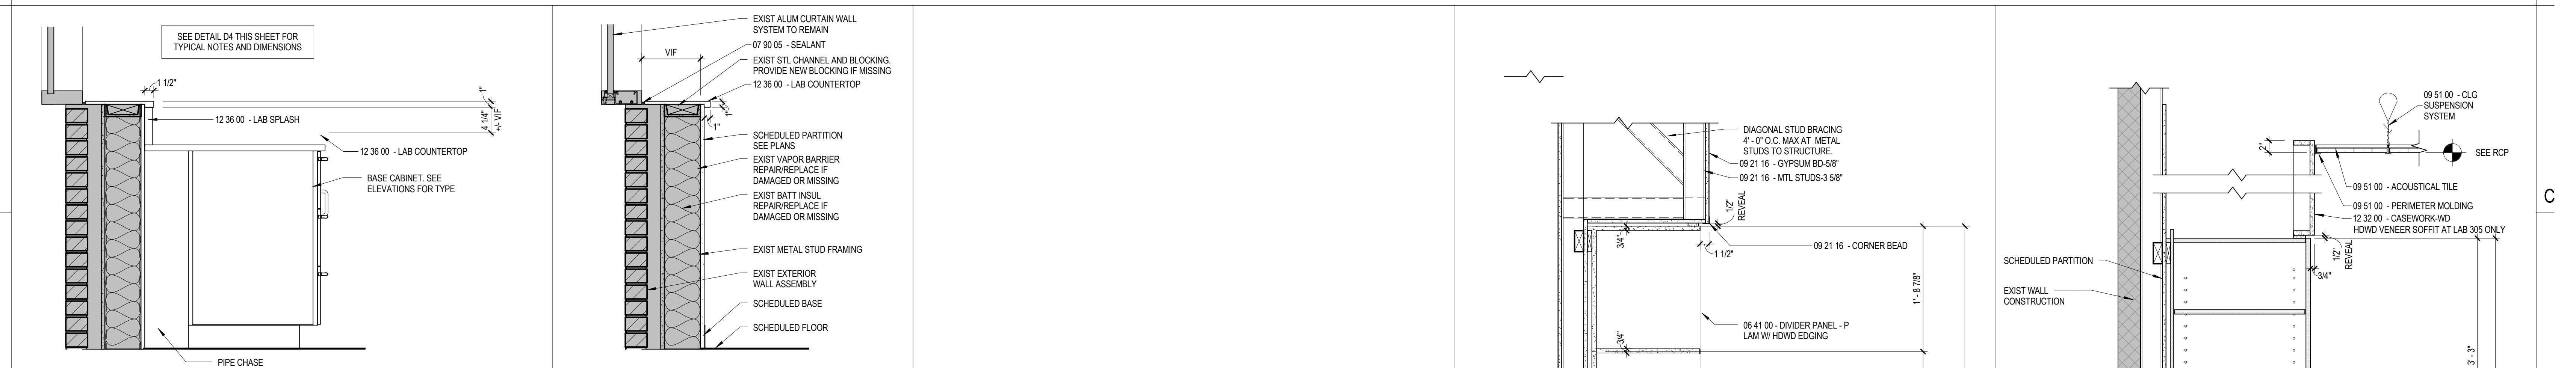


D1 SECTION AT WINDOW SILL & BASE CABINET
A7.1 1" = 1'-0"


D4 SECTION AT WINDOW SILL
A7.1 1" = 1'-0"

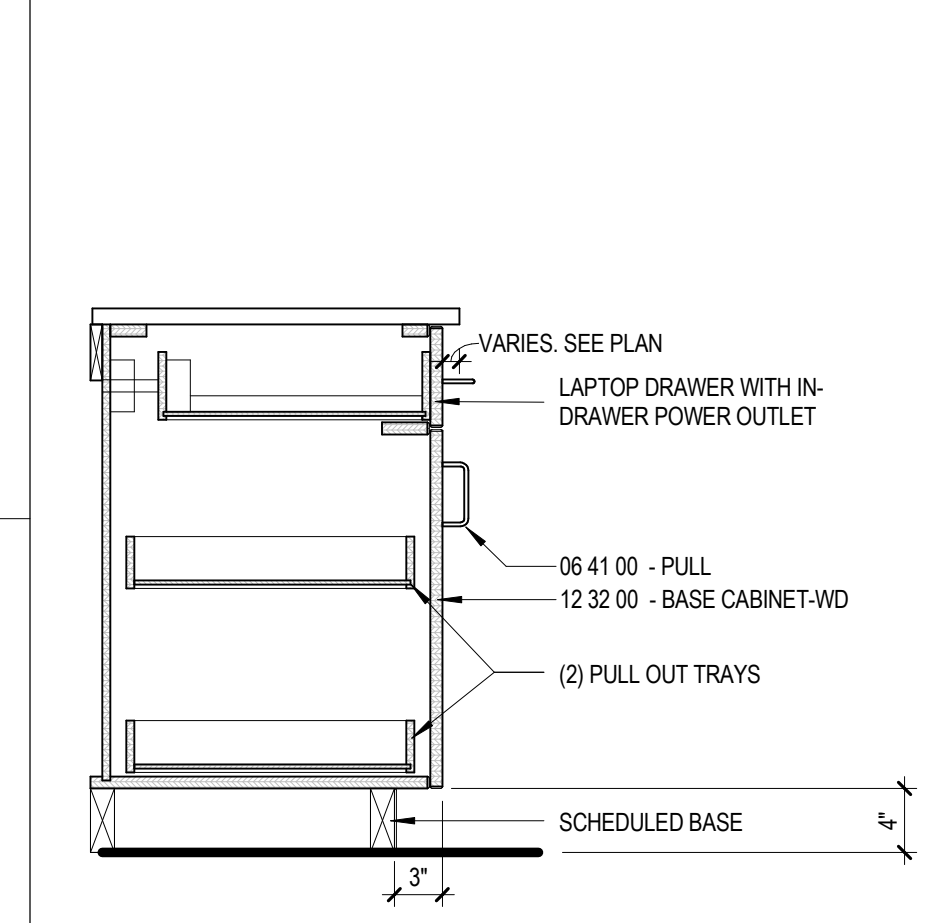


F1 BENCH SECTION AT LAPTOP DRAWER
A7.1 1" = 1'-0"

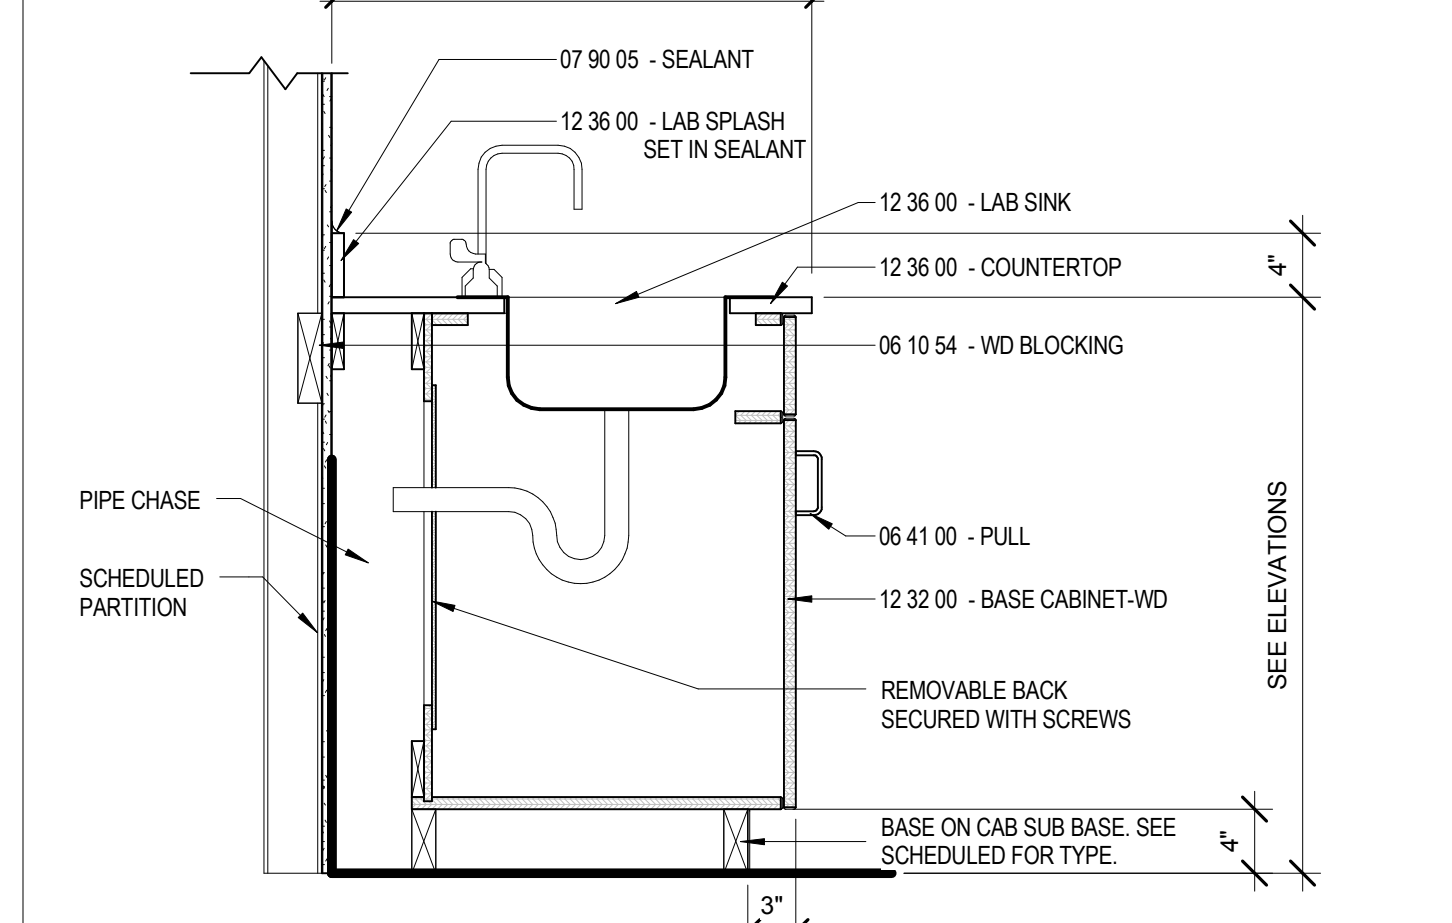


F3 + BASE CABINET SECTION w SINK (BCSB)
A7.1 1" = 1'-0"

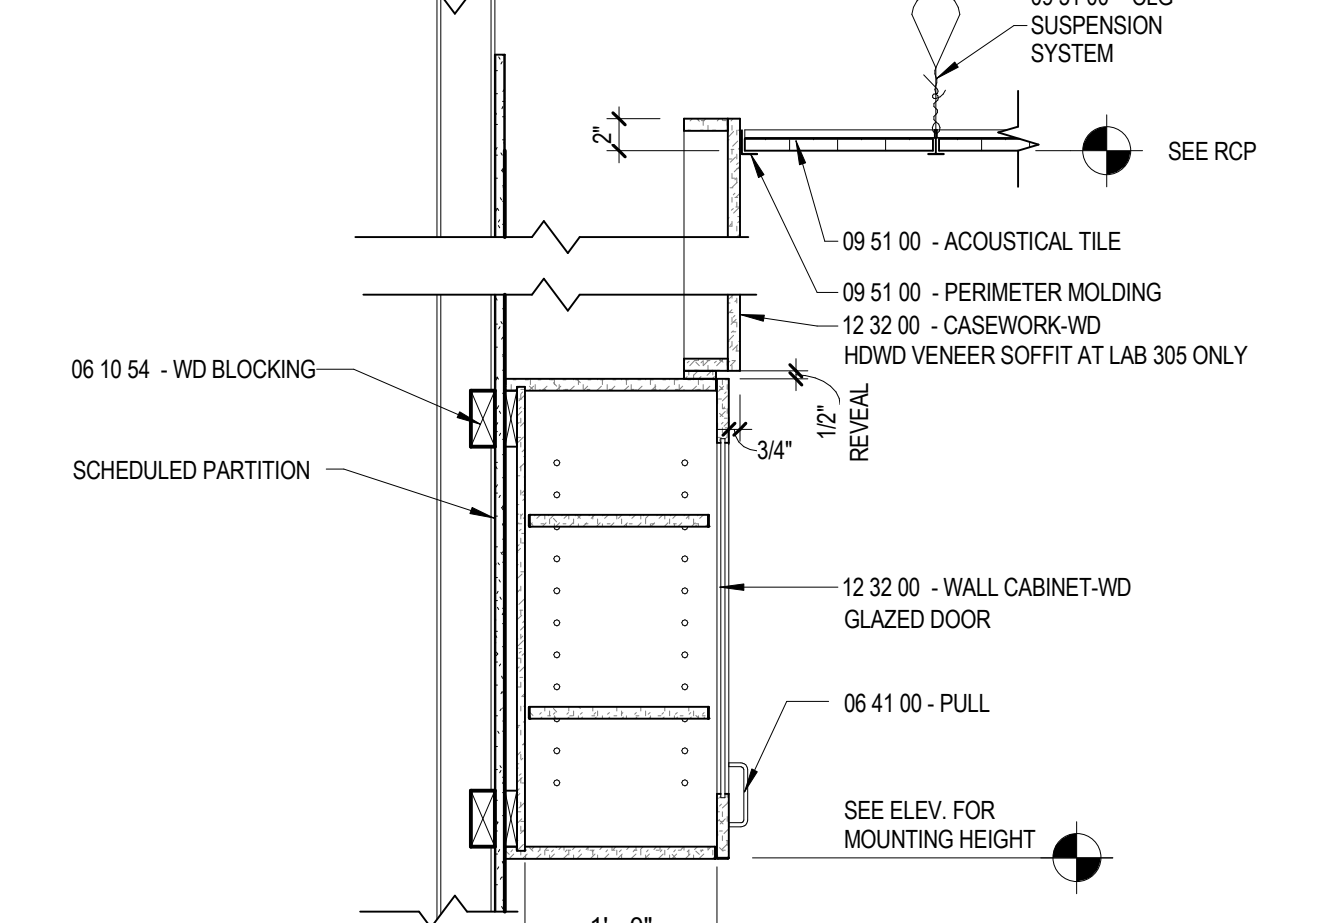


F6 WALL CABINET SECTION (WCB)
A7.1 1" = 1'-0"

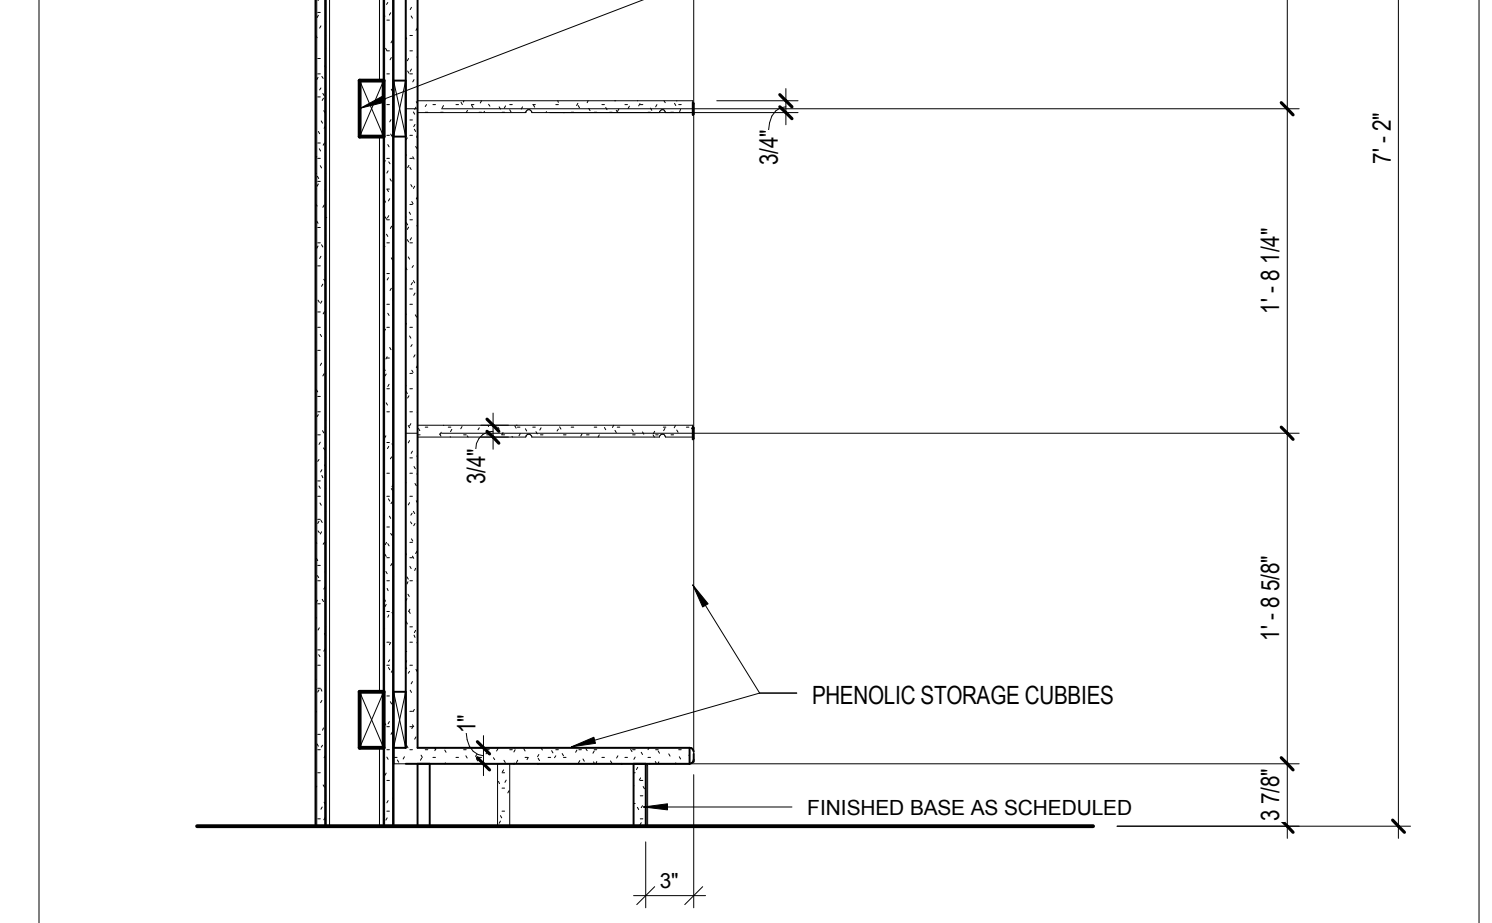


F9 SHELVING
A7.1 1" = 1'-0"

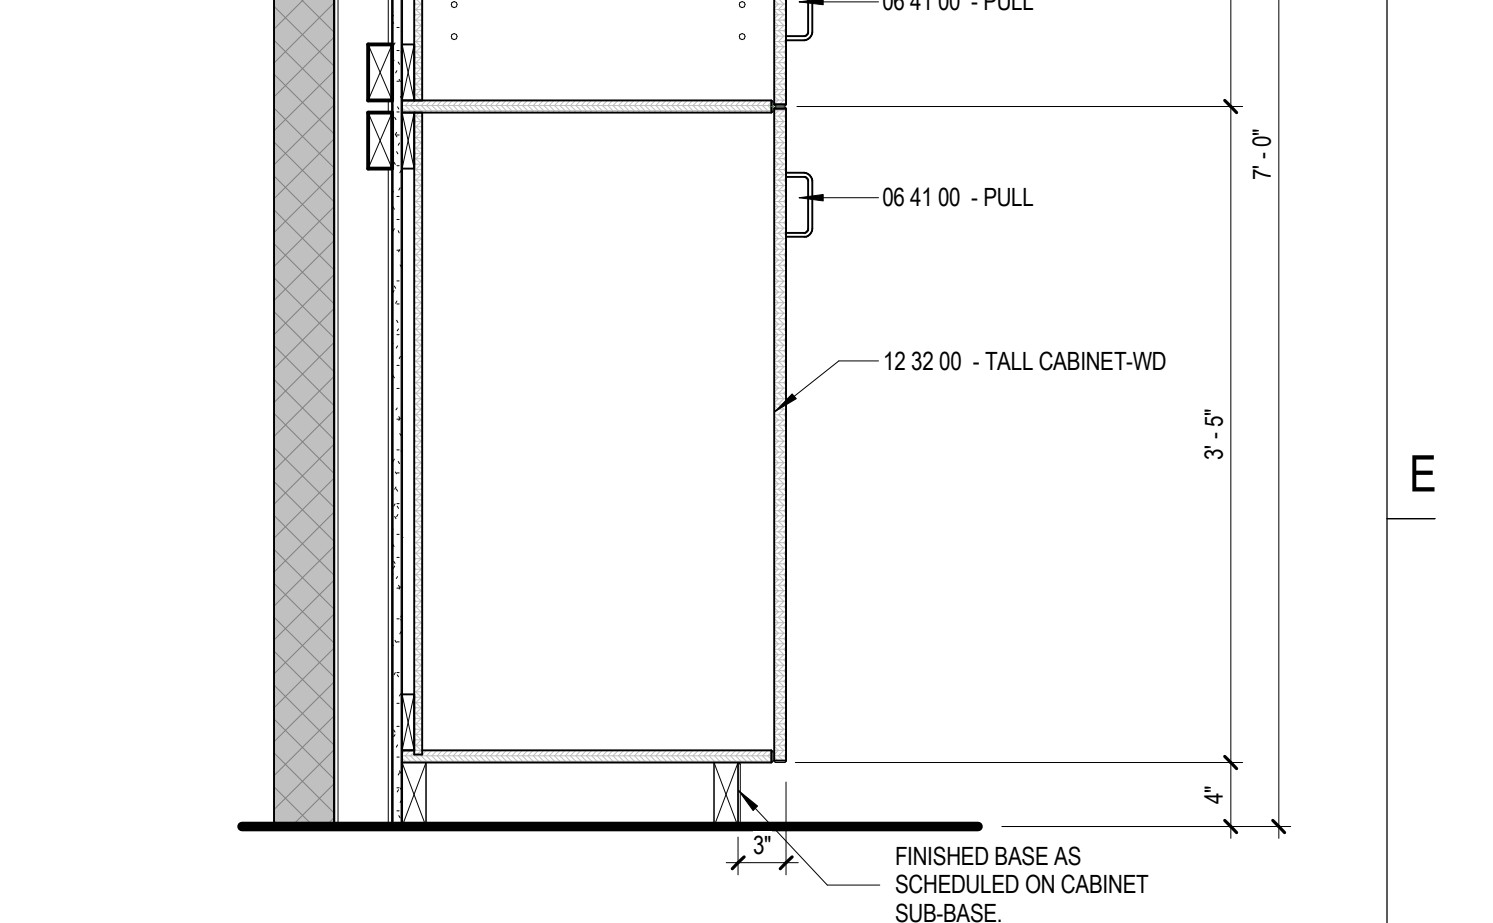


F12 TALL STORAGE CABINET LOW-HIGH DOORS (TC4D)
A7.1 1" = 1'-0"

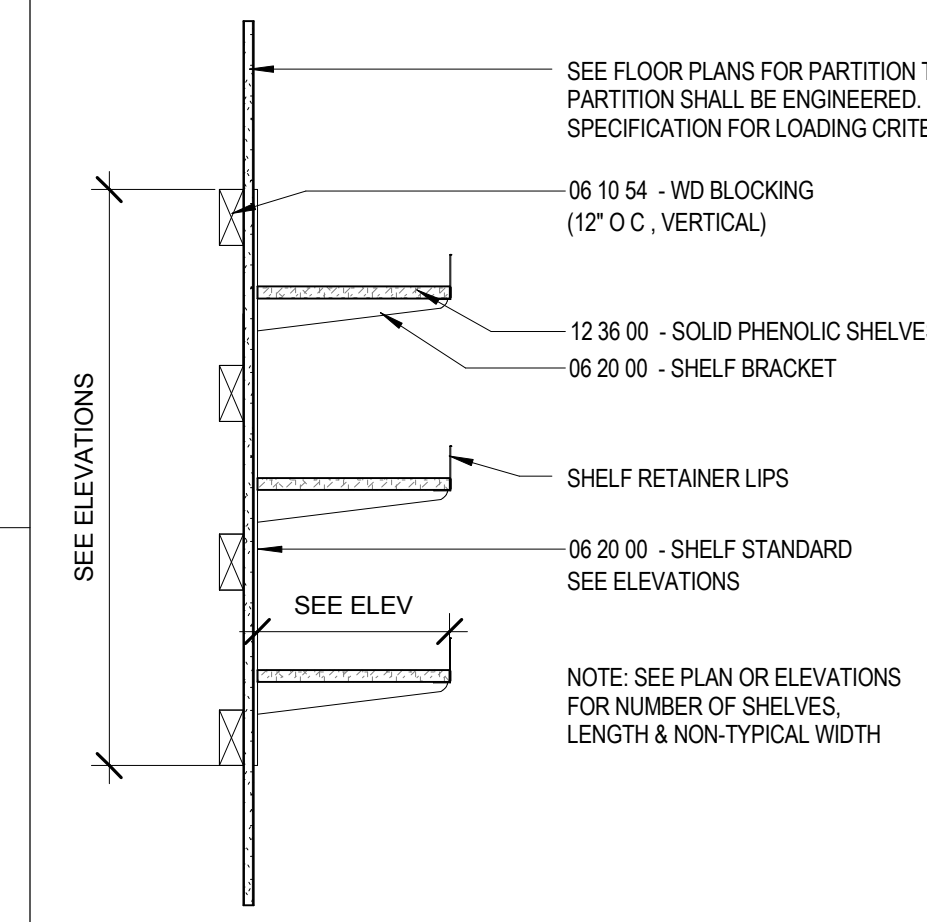


H1 ADJUSTABLE SHELVING (AS)
A7.1 1" = 1'-0"

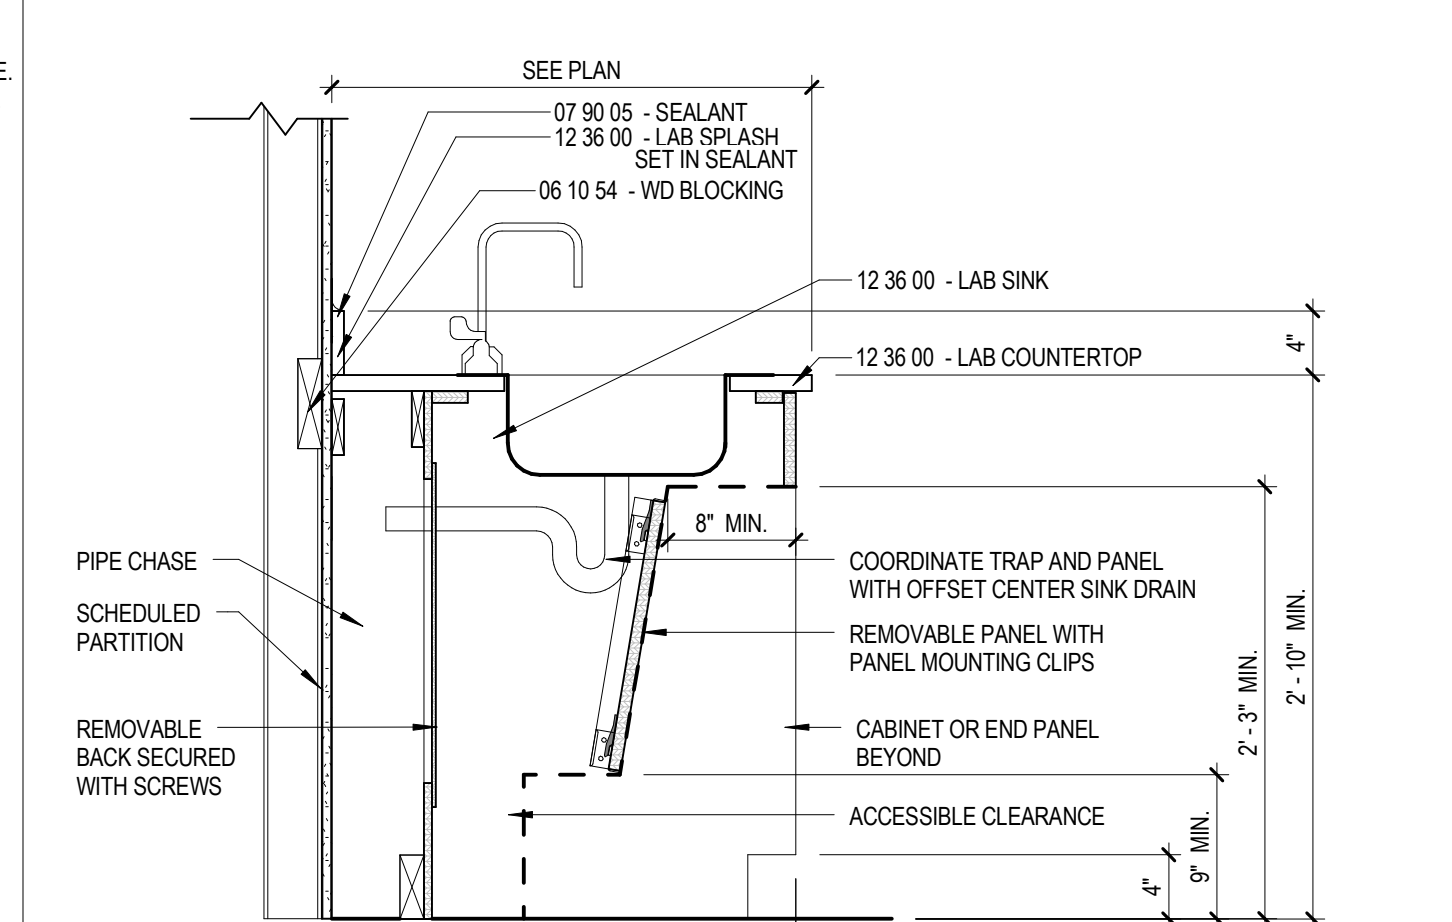


H3 BASE CABINET SECTION w ACCESSIBLE SINK W/O DOORS
A7.1 1" = 1'-0"

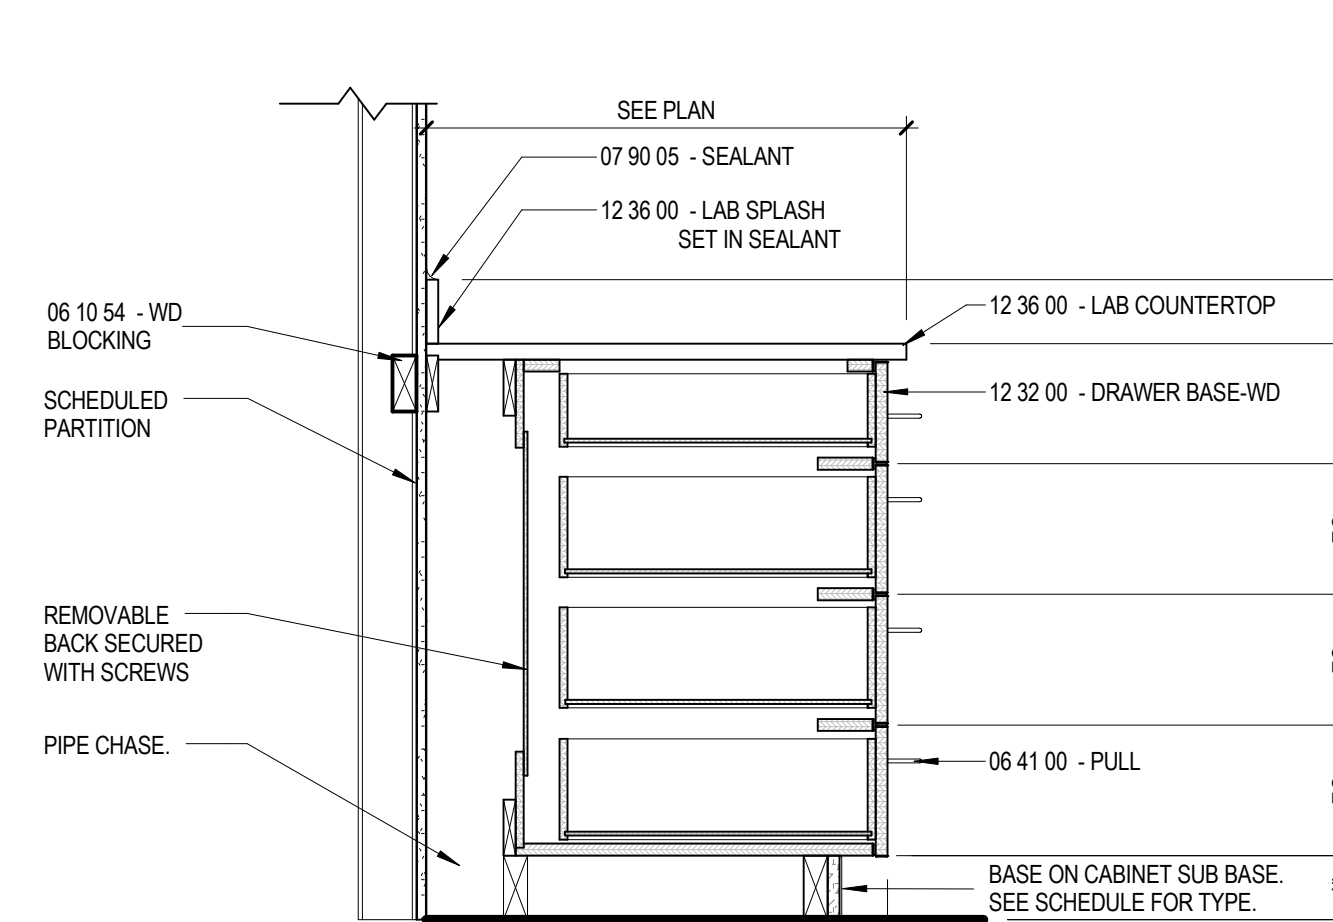


H6 + BASE CABINET SECTION 4 DRAWER (BCD4)
A7.1 1" = 1'-0"

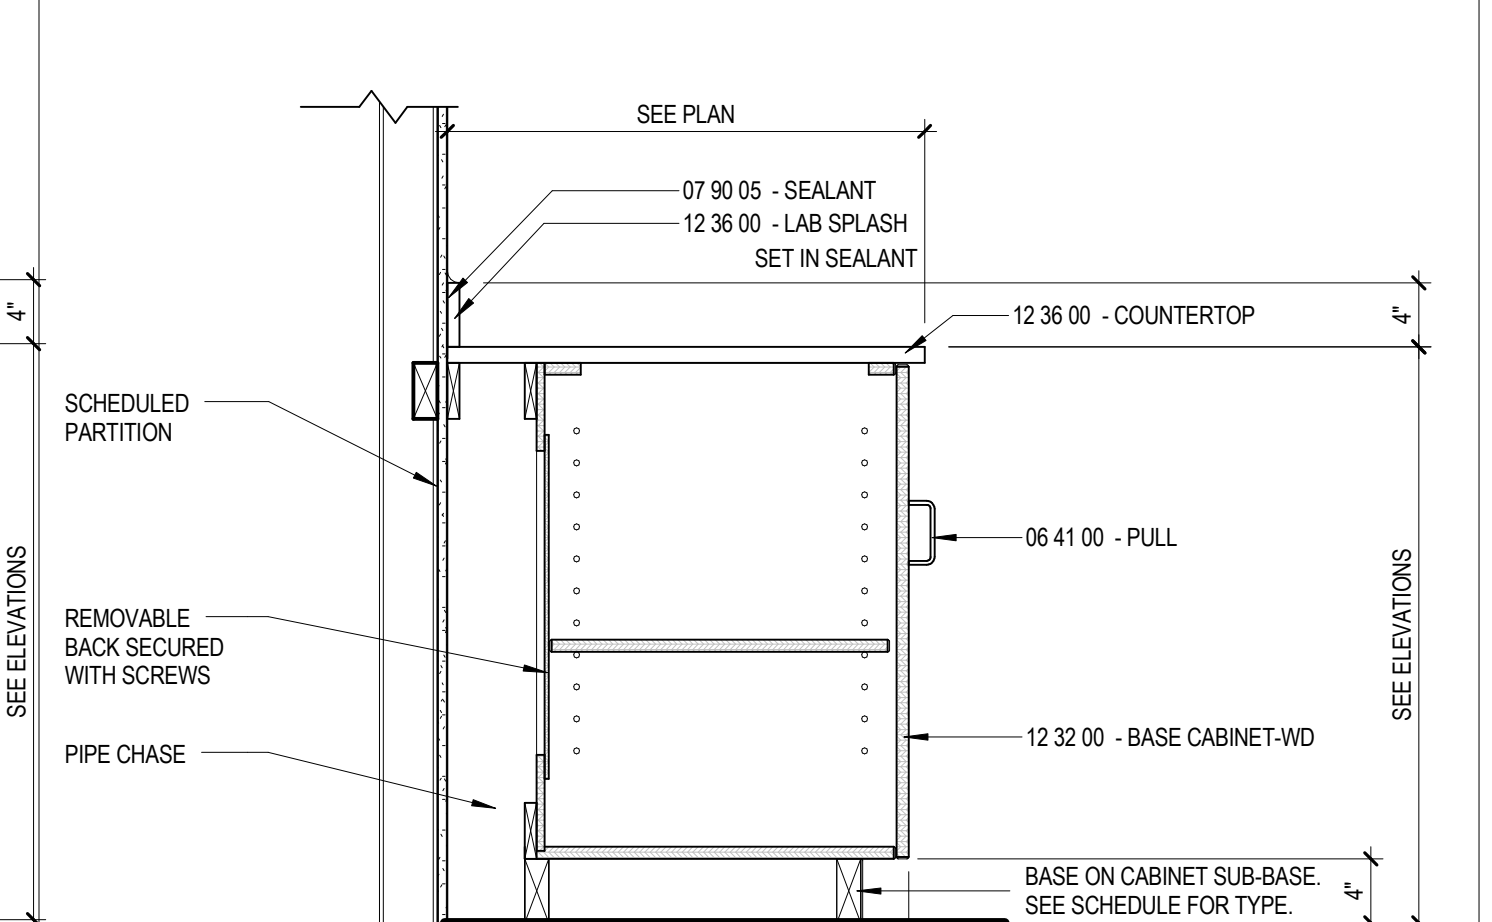


H9 + BASE CABINET SECTION (BC)
A7.1 1" = 1'-0"

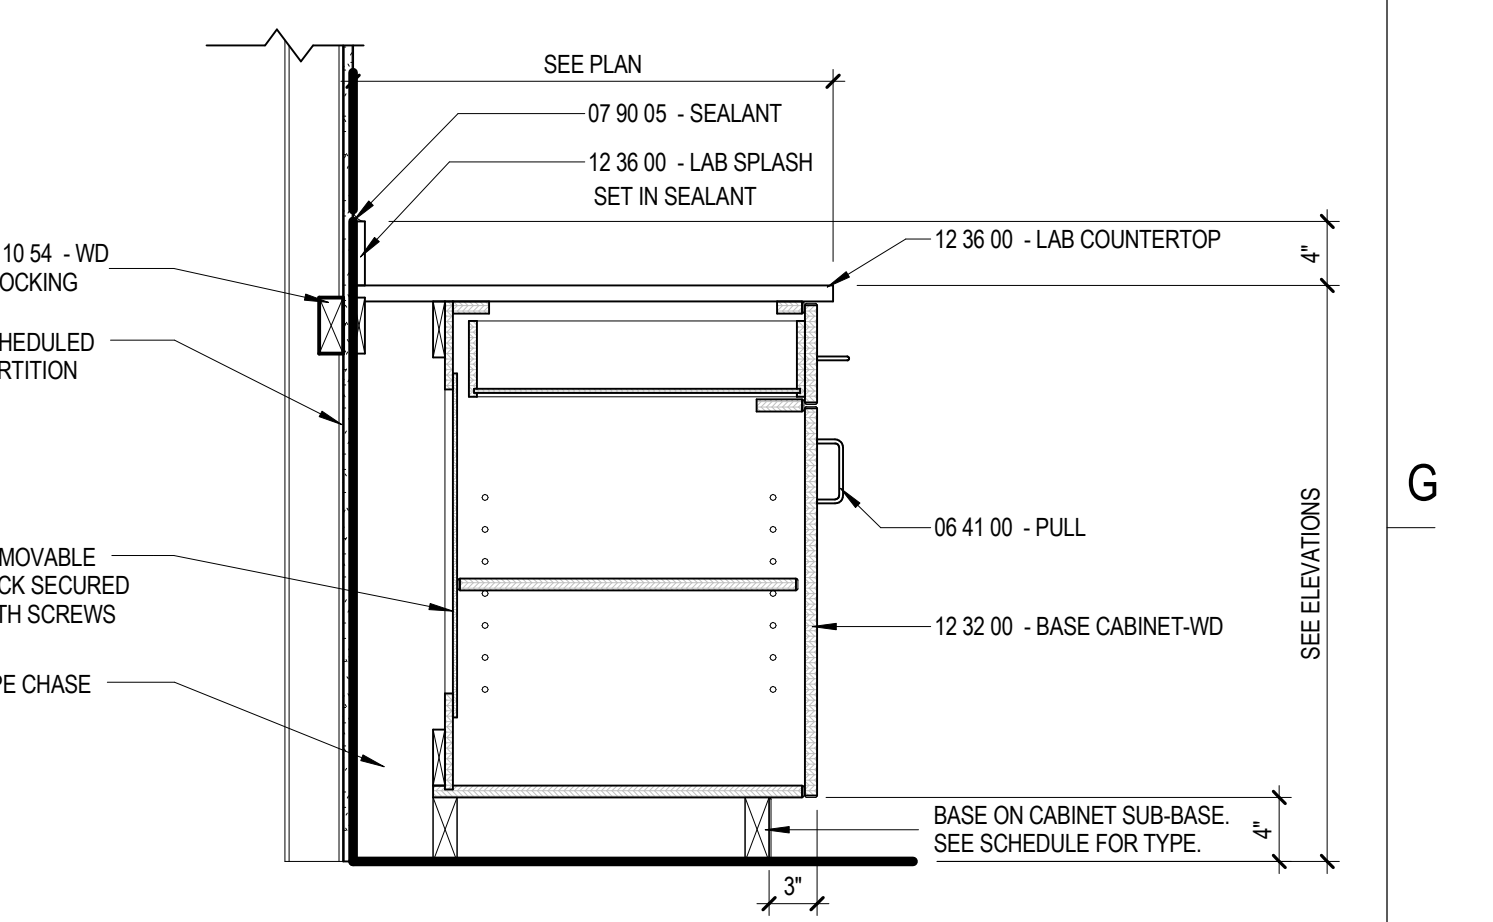


H12 BASE CABINET SECTION w DRAWER SECTION (BCD)
A7.1 1" = 1'-0"

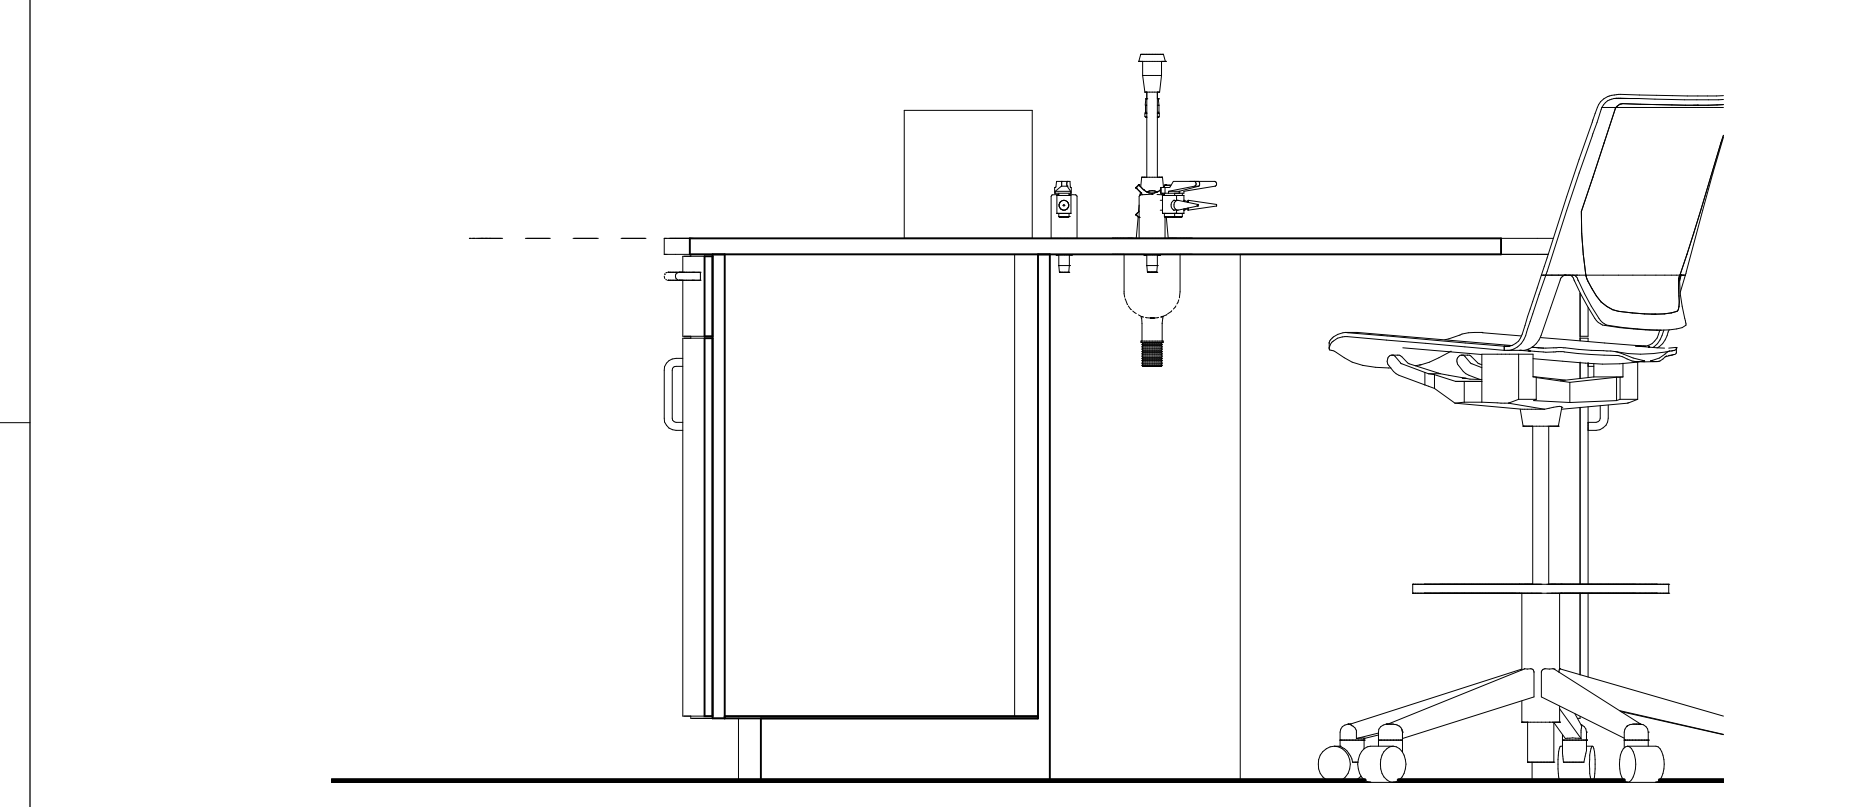


J1-X00 Section 6
A7.1 1" = 1'-0"

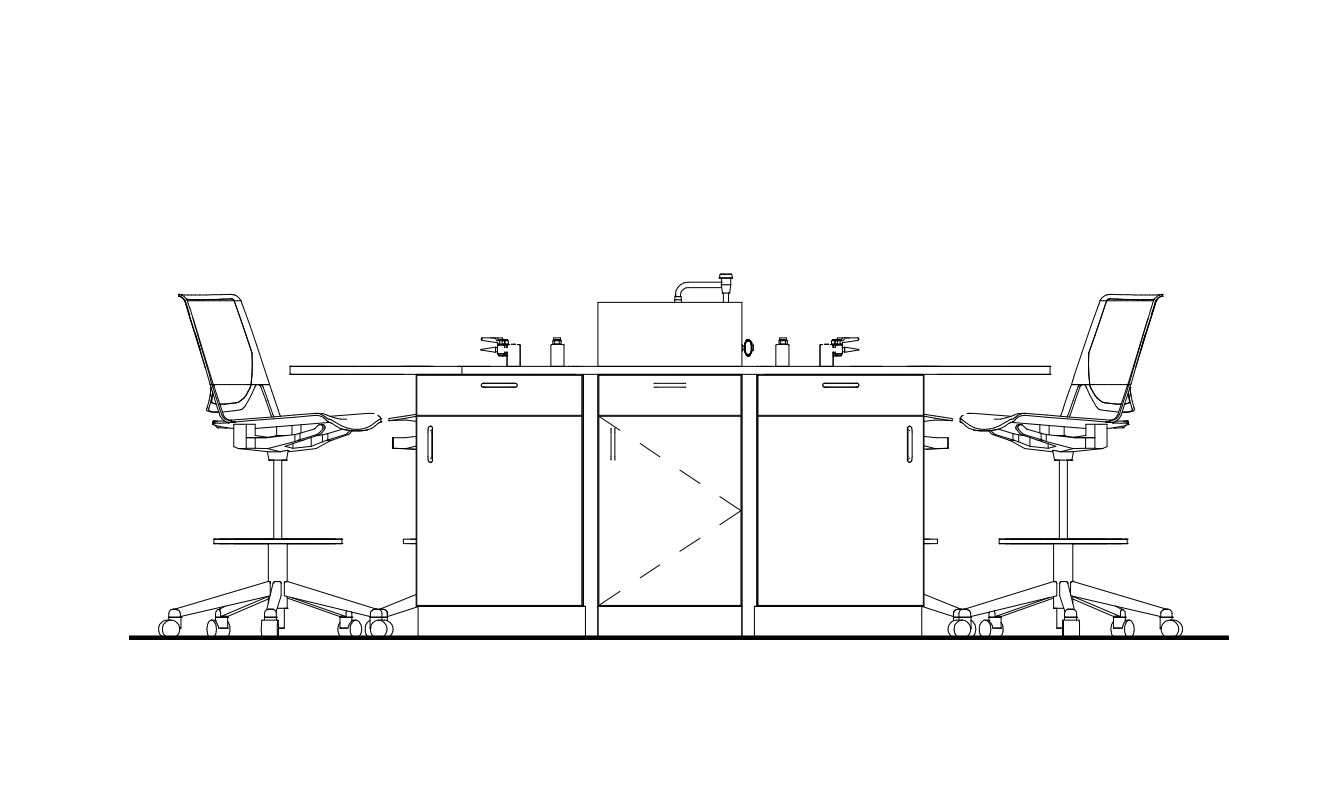

J6 Elevation 1 - c
A7.1 1/2" = 1'-0"

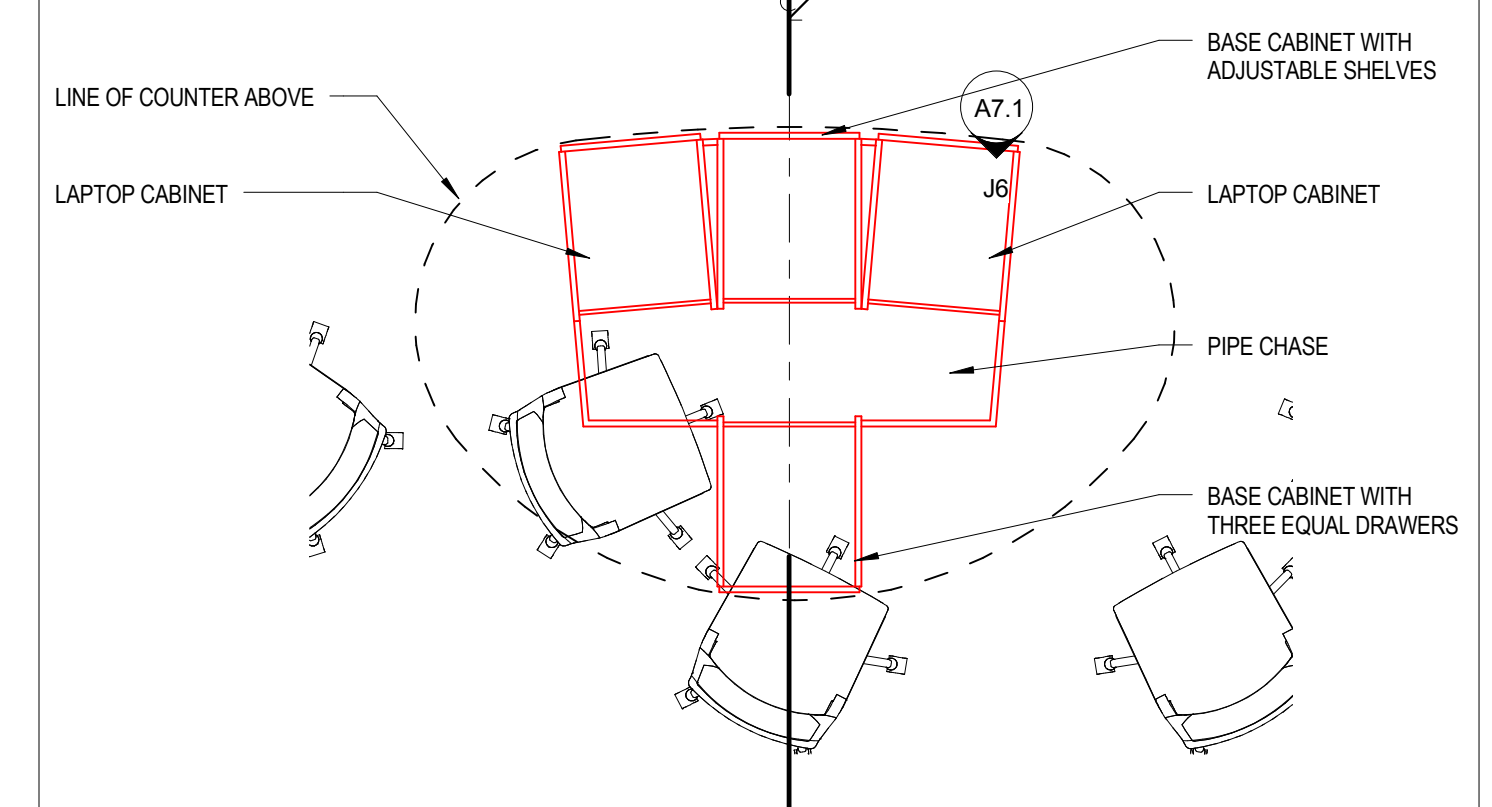

J9 STUDENT WORK STATION - BELOW COUNTER PLAN
A7.1 1/2" = 1'-0"

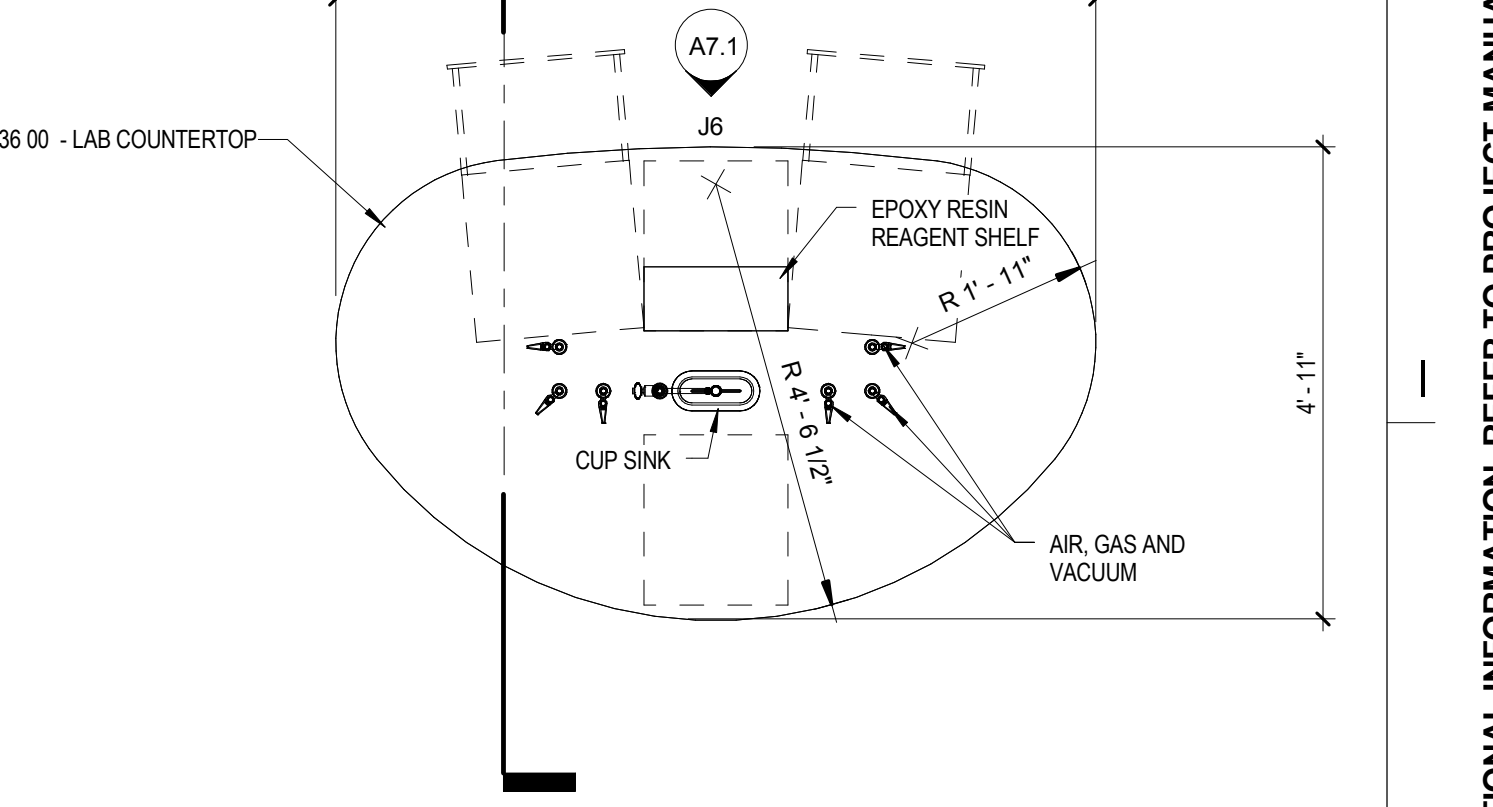

X-37 STUDENT WORK STATION - ABOVE COUNTER PLAN
A7.1 1/2" = 1'-0"

CONTENT:	
MILLWORK DETAILS	
DRAWN BY:	Author
PROJECT NO:	14-049-00
DATE:	07/21/2015
REVISED:	
SCALE:	As indicated
A7.1	
Project Phase	
PERMIT SET	
COPYRIGHT © 2015 BY LAVALLÉE BRENSINGER PROFESSIONAL ASSOCIATION. ALL RIGHTS RESERVED. NO REPRODUCTION WITHOUT PERMISSION.	

C:\Projects\14-049\USM\C300 Chem Lab_Corona Revn 2015.mxd: mshain