


160 Veranda Street
 Portland, Maine 04103
 T: 207.221.2240
 F: 207.221.2246
 Web: www.allied-eng.com

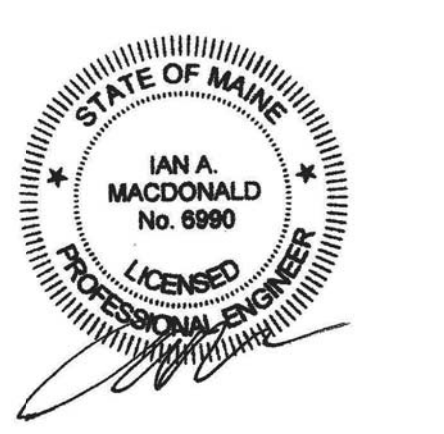


UNIVERSITY OF SOUTHERN MAINE

SCIENCE BUILDING
 C300 CHEMISTRY LAB

96 Falmouth Street, Portland, Maine
 04101

NO.	DESCRIPTION	DATE

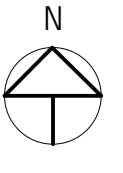


CONTENT:
 MECHANICAL AND PLUMBING
 PART PLANS
 SECOND & THIRD FLOORS
 DEMOLITION

DRAWN BY:	Author
PROJECT NO:	15049
DATE:	JULY 21, 2015
REVISED:	
SCALE:	AS NOTED

MD1.1


Project Phase
 PERMIT SET

COPYRIGHT © 2015 BY LAVALLEE|BRENSINGER PROFESSIONAL ASSOCIATION. ALL RIGHTS RESERVED. NO REPRODUCTION WITHOUT PERMISSION.

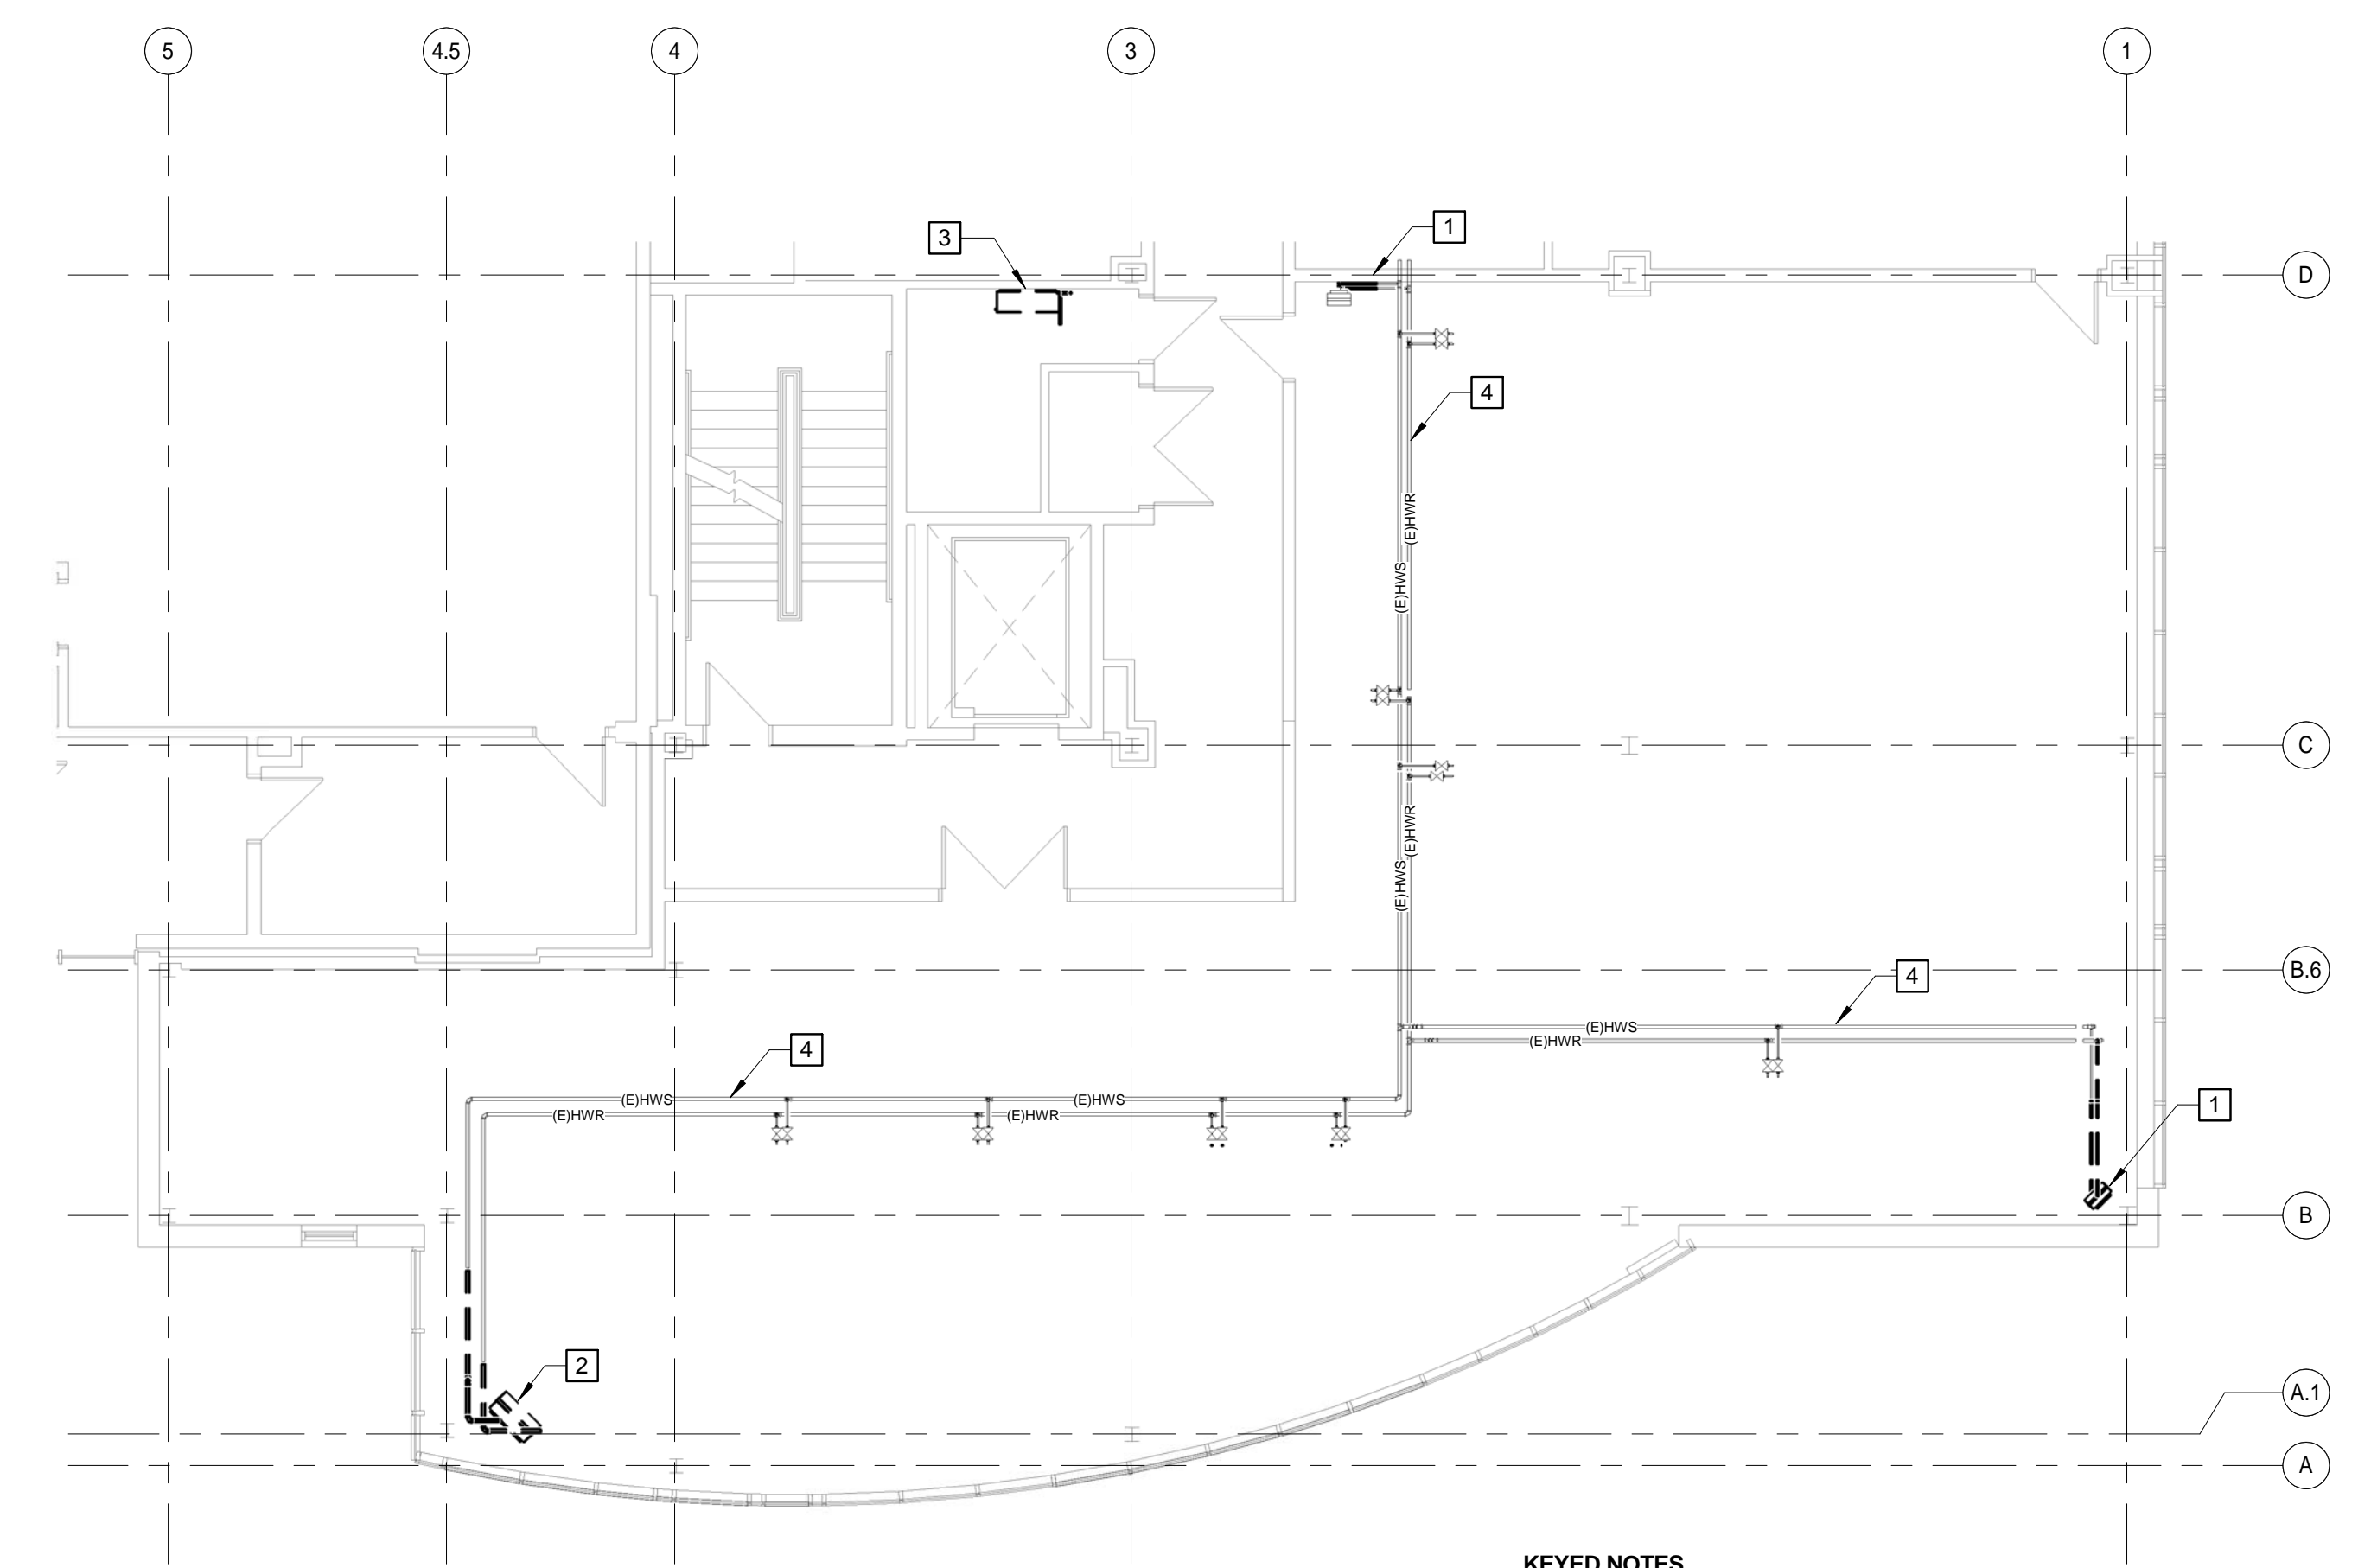

- KEYED NOTES**
- 1 REMOVE (E)UNIT HEATER AND HWS & HWR PIPING BACK TO MAINS. SALVAGE UH AND TURN OVER TO USM FACILITIES.
 - 2 BASE BID: UH TO REMAIN. ALTERNATE #1: REMOVE (E) UH AND HWS AND HWR PIPING BACK TO MAINS. SALVAGE UH AND TURN OVER TO USM FACILITIES.
 - 3 (E)AC UNIT TO BE RELOCATED. REMOVE (E)CONDENSATE DRAIN ON THIRD FLOOR. CUT AND CAP 12" BELOW SECOND FLOOR FOR REUSE.
 - 4 (E)HWS&R PIPING TO REMAIN

G8 MECHANICAL - PART PLAN - THIRD FLOOR- DEMO
 1/8" = 1'-0"

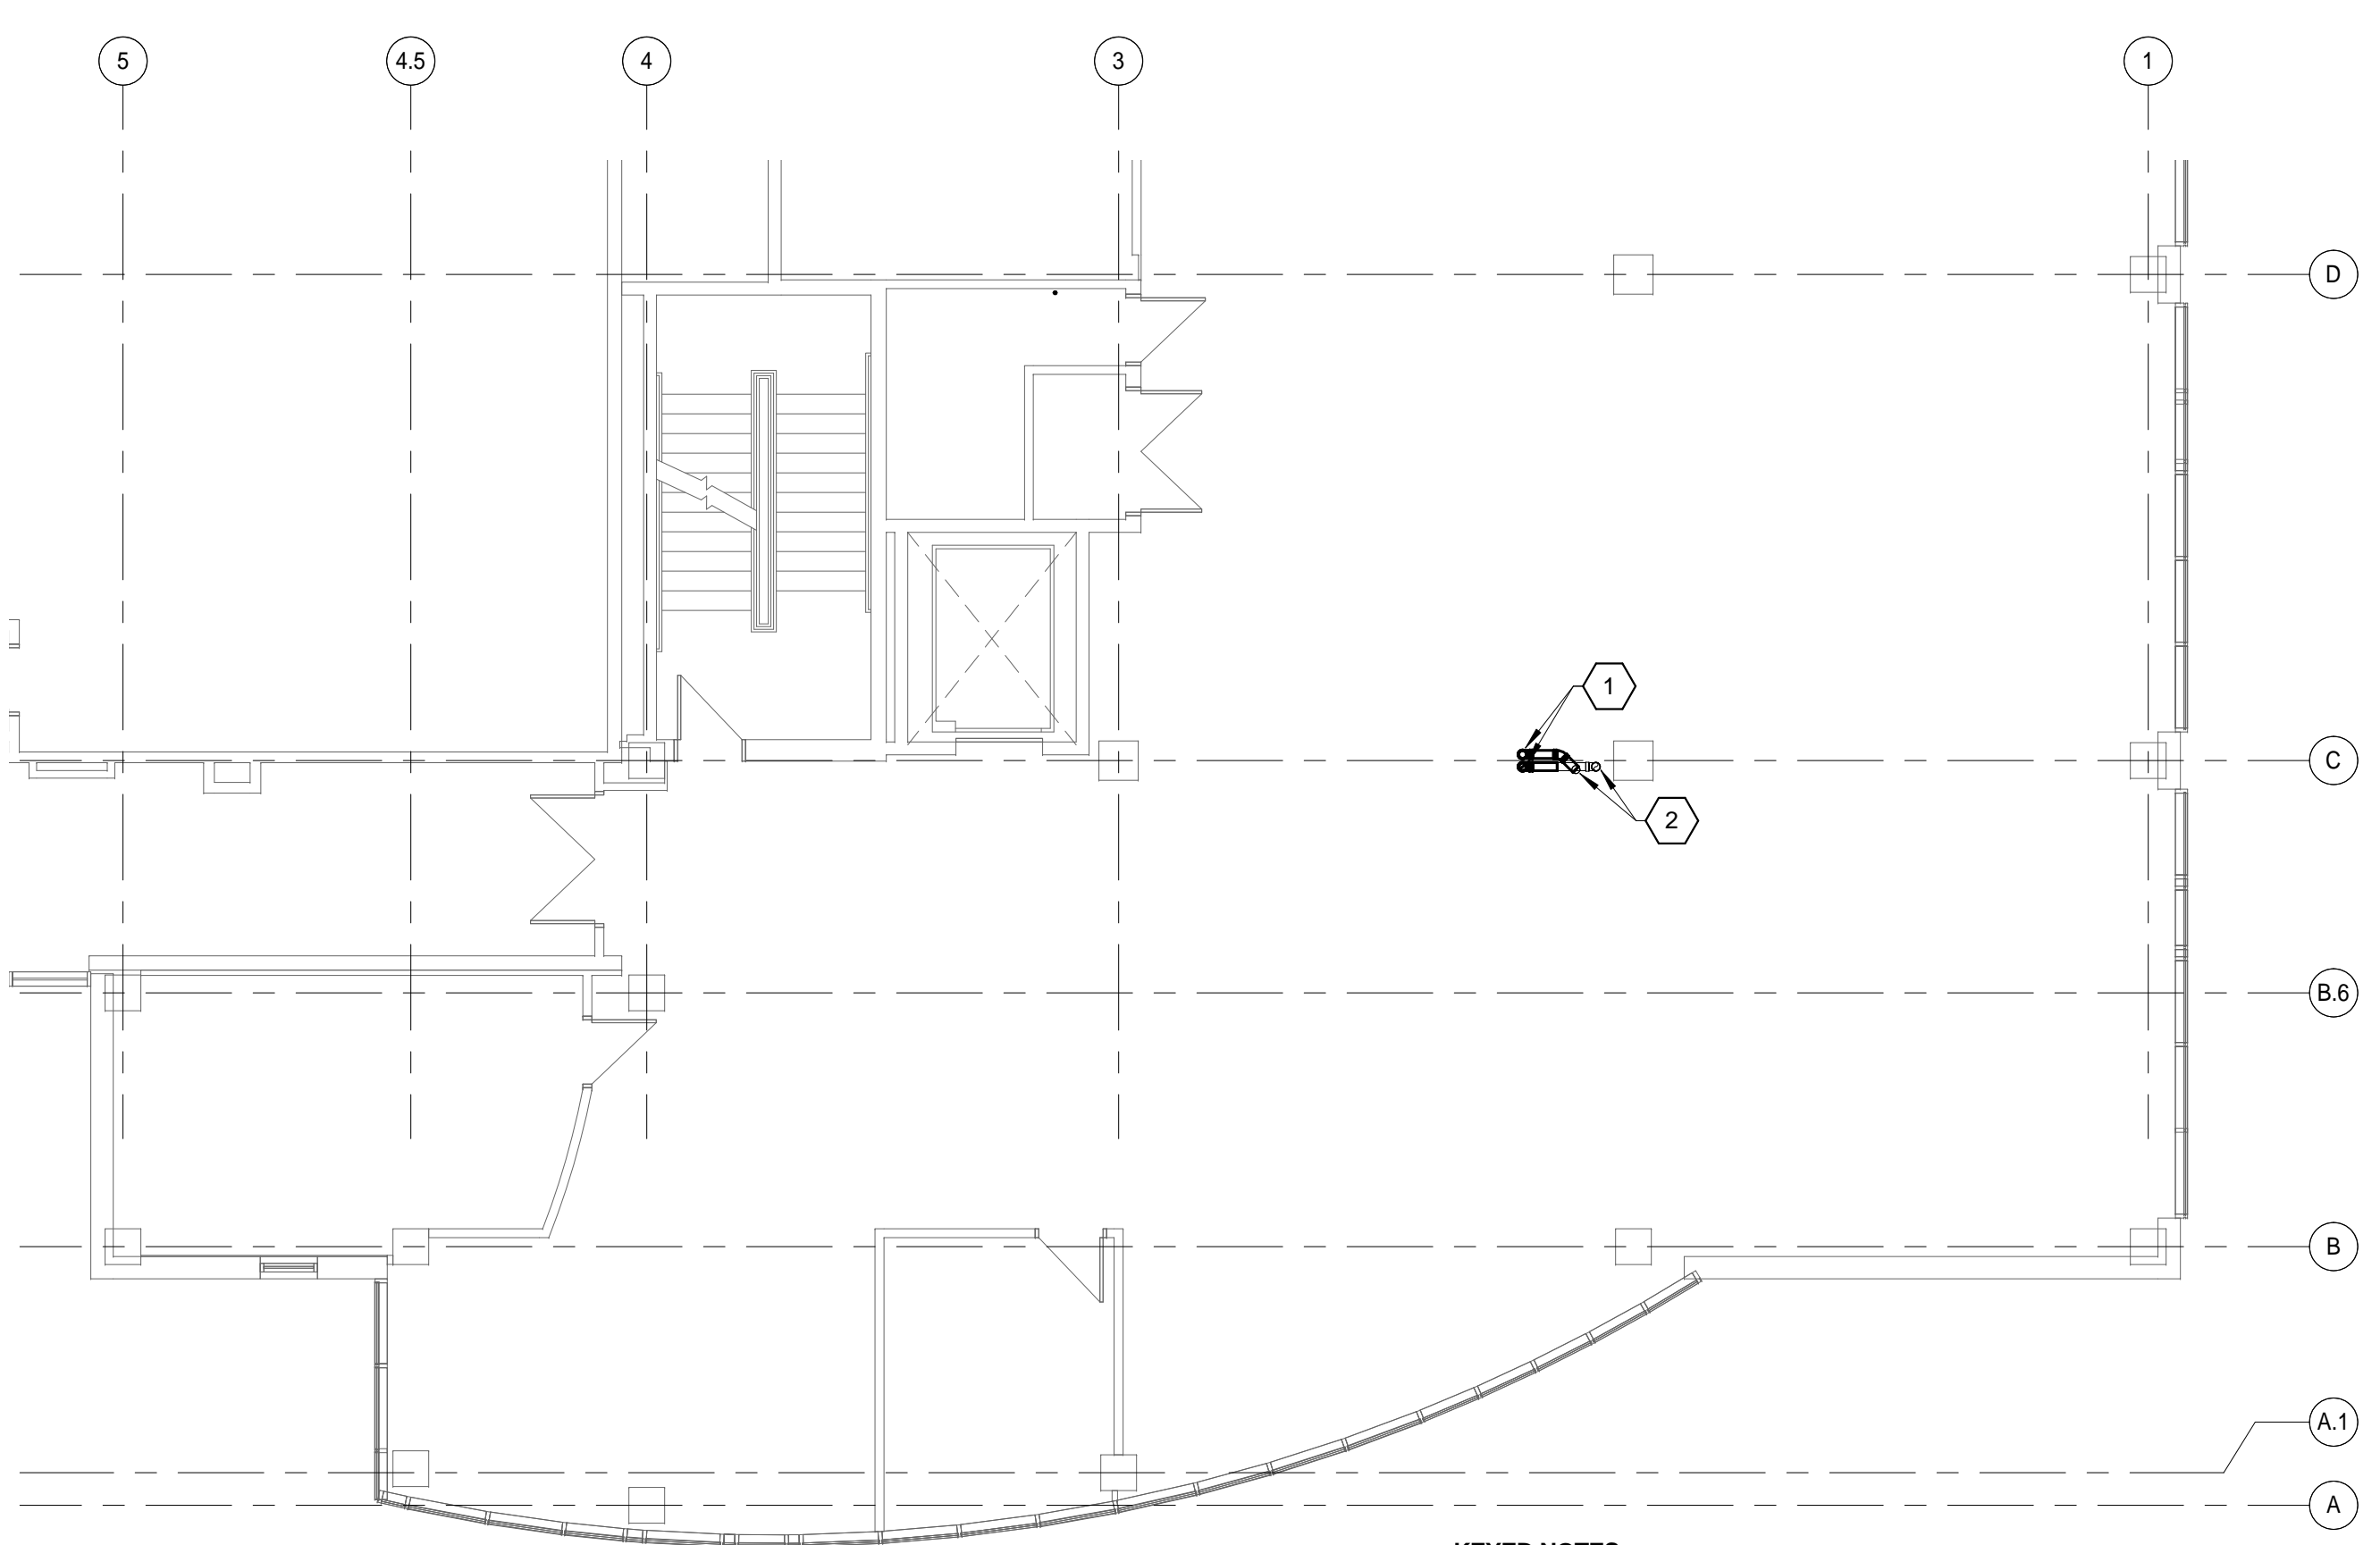

- KEYED NOTES:**
- 1 REMOVE (E)4" AW & (E)4" AV PENETRATIONS THROUGH THIRD FLOOR TO 12" BELOW FLOOR. (E)STACKS TO BE REUSED.
 - 2 (E)4" AW & (E)4" AV STACKS AND PENETRATIONS THROUGH SECOND FLOOR TO REMAIN.

E1 NOT USED
 NONE

J8 PLUMBING - PART PLAN - THIRD FLOOR - DEMO
 1/8" = 1'-0"

J1 PLUMBING - PART PLAN - SECOND FLOOR - DEMO
 1/8" = 1'-0"

7/20/2015 4:02:18 PM N:\Projects\2015\15049 - USM Science Building C300 Chemistry Lab - redesign\from 14075000 Drawing Files\15049.rvt