

HARRIMAN

AUBURN PORTLAND MANCHESTER

UNIVERSITY OF SOUTHERN MAINE DEPARTMENT REORGANIZATION PROJECT 2015-011

PORTLAND, MAINE

Harriman Project No. 15457

Key Plan

Proj North



True North




GENERAL NOTES:

- 1. REFER TO INTERIOR ELEVATIONS WHERE PAINT IS NOTED AS VARIES.

Issues and Revisions

Mark	Date	Description
-	07-09-15	75% REVIEW
--	07-23-15	100% REVIEW
---	08-03-15	OWNER REVIEW
----	08-10-15	ISSUED FOR BID

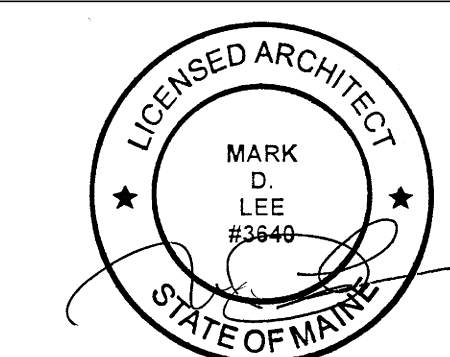

Drawing Scales

1/8" = 1'-0"

PA / PE: MDL


© 2015

Drawn By: MR


Harriman Associates

FIRST FLOOR PAINT DESIGNATION PLAN - LUTHER BONNEY

A75.1

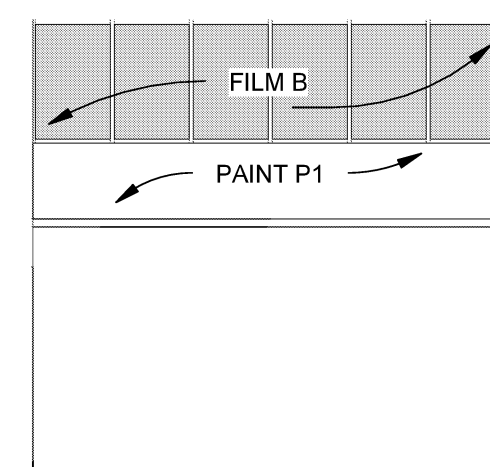


1 SECOND FLOOR L.B. SCALE: 1/8" = 1'-0"

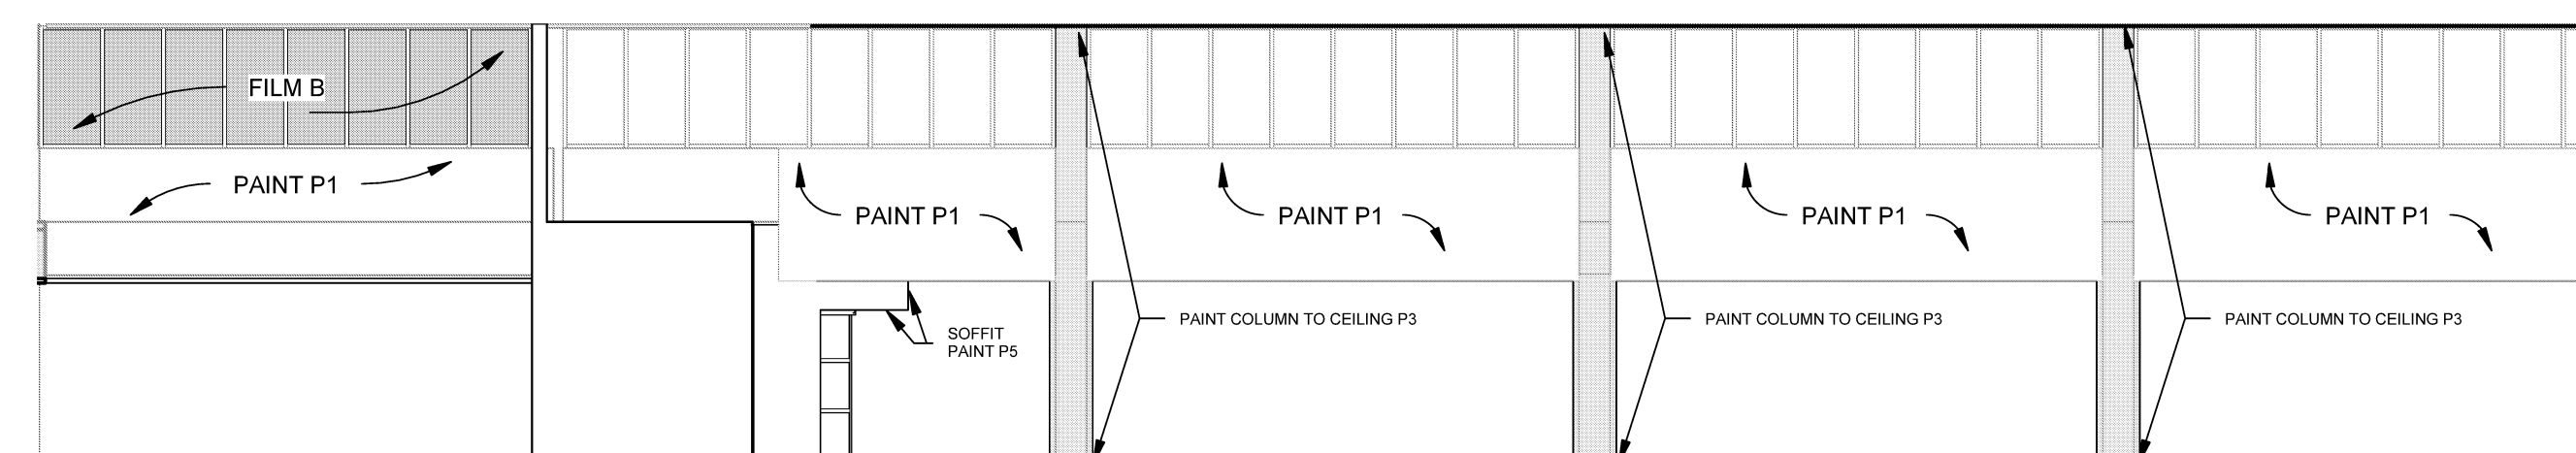

C1 SECOND FLOOR LUTHER BONNEY SCALE: 1/8" = 1'-0"

GENERAL NOTE: PAINT EXG COLUMNS IN OPEN OFFICE 144 P3. PAINT EXG SECOND FLOOR WALL P1.

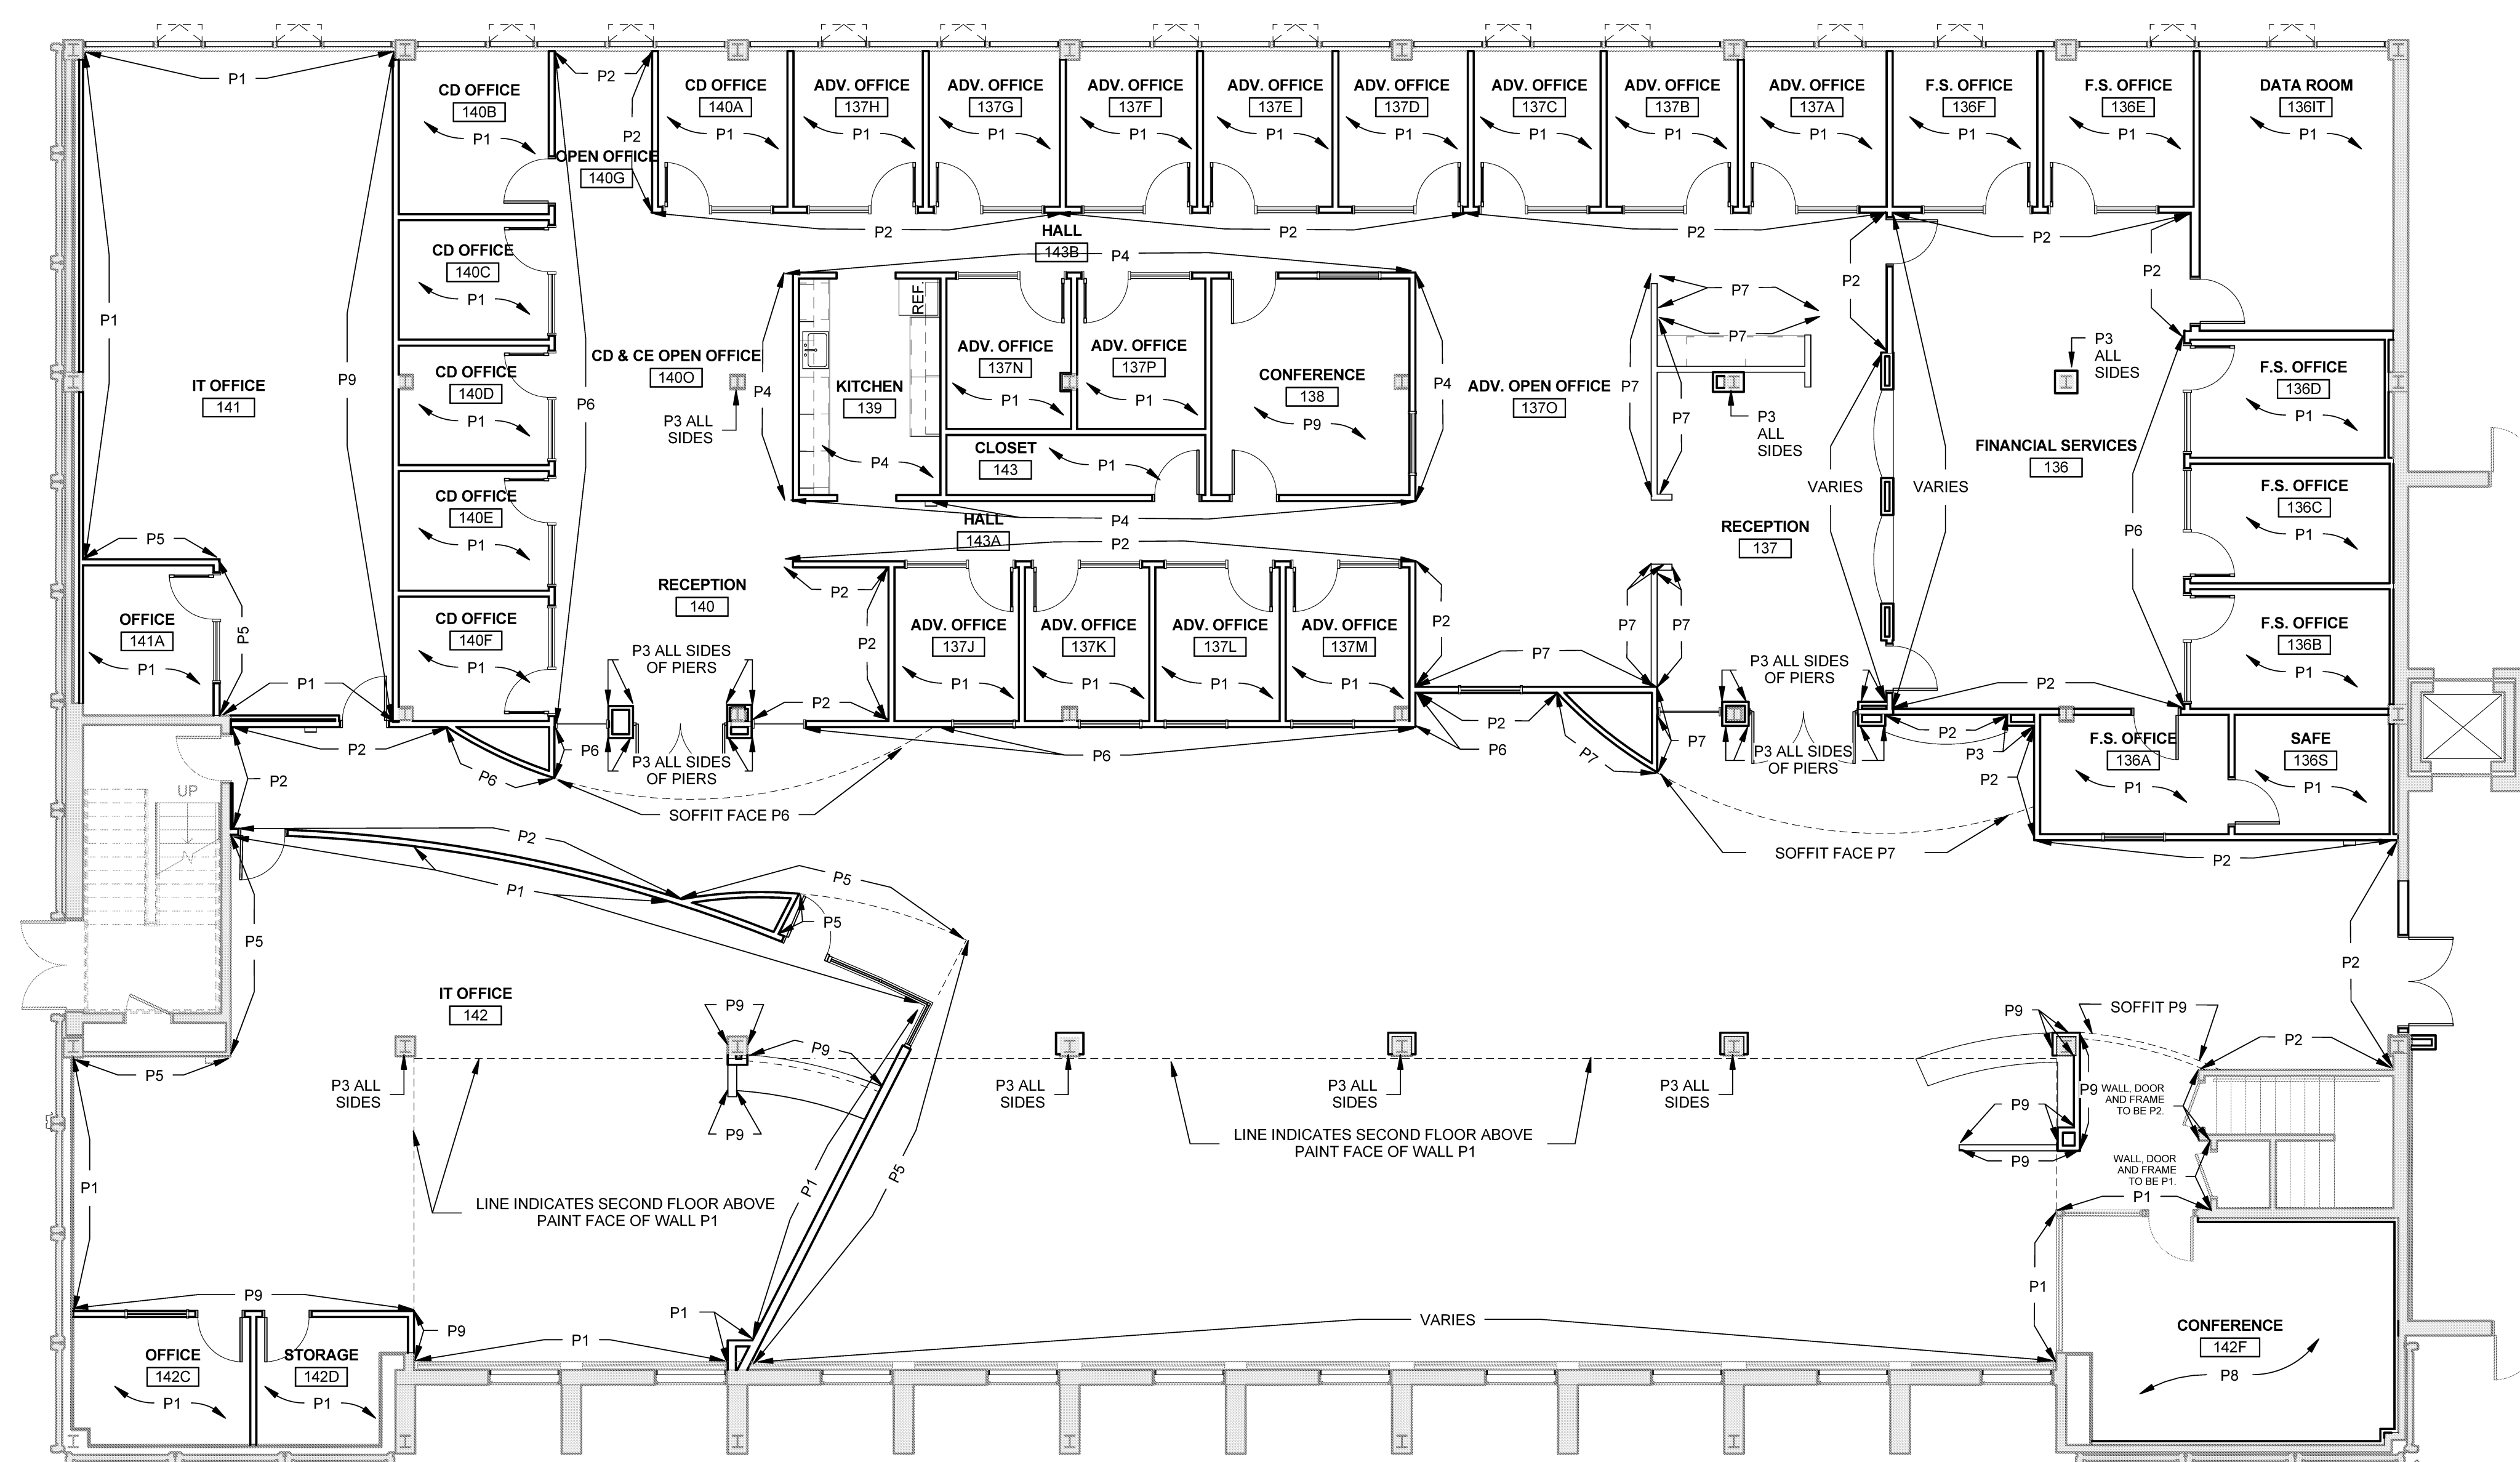

A1 FIRST FLOOR PAINT PLAN - LUTHER BONNEY SCALE: 1/8" = 1'-0"

Plot Date: 8/10/2015 3:05:27 PM