

HARRIMAN

AUBURN PORTLAND MANCHESTER

UNIVERSITY OF SOUTHERN MAINE DEPARTMENT REORGANIZATION PROJECT 2015-011

PORTLAND, MAINE

Harriman Project No. 15457

Key Plan

Proj North



True North




GENERAL NOTES:

- 1. REFER TO INTERIOR ELEVATIONS WHERE PAINT IS NOTED AS VARIES.

Issues and Revisions

Mark	Date	Description
-	07-09-15	75% REVIEW
--	07-23-15	100% REVIEW
---	08-03-15	OWNER REVIEW
----	08-10-15	ISSUED FOR BID
1	09-25-15	ISSUED FOR PERMIT

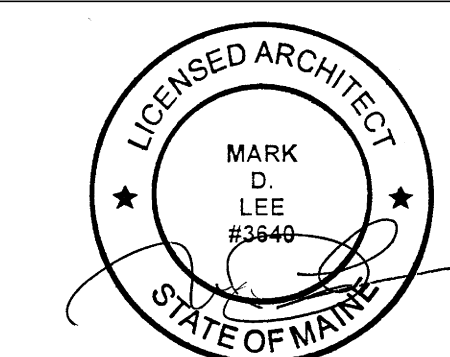

Drawing Scales

1/8" = 1'-0"

PA / PE: MDL


© 2015

Drawn By: MR


Harriman Associates

FIRST FLOOR PAINT DESIGNATION PLAN - LUTHER BONNEY

A75.1

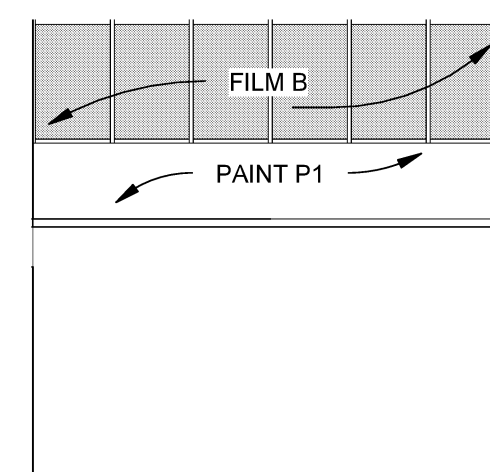


1 SECOND FLOOR L.B. SCALE: 1/8" = 1'-0"

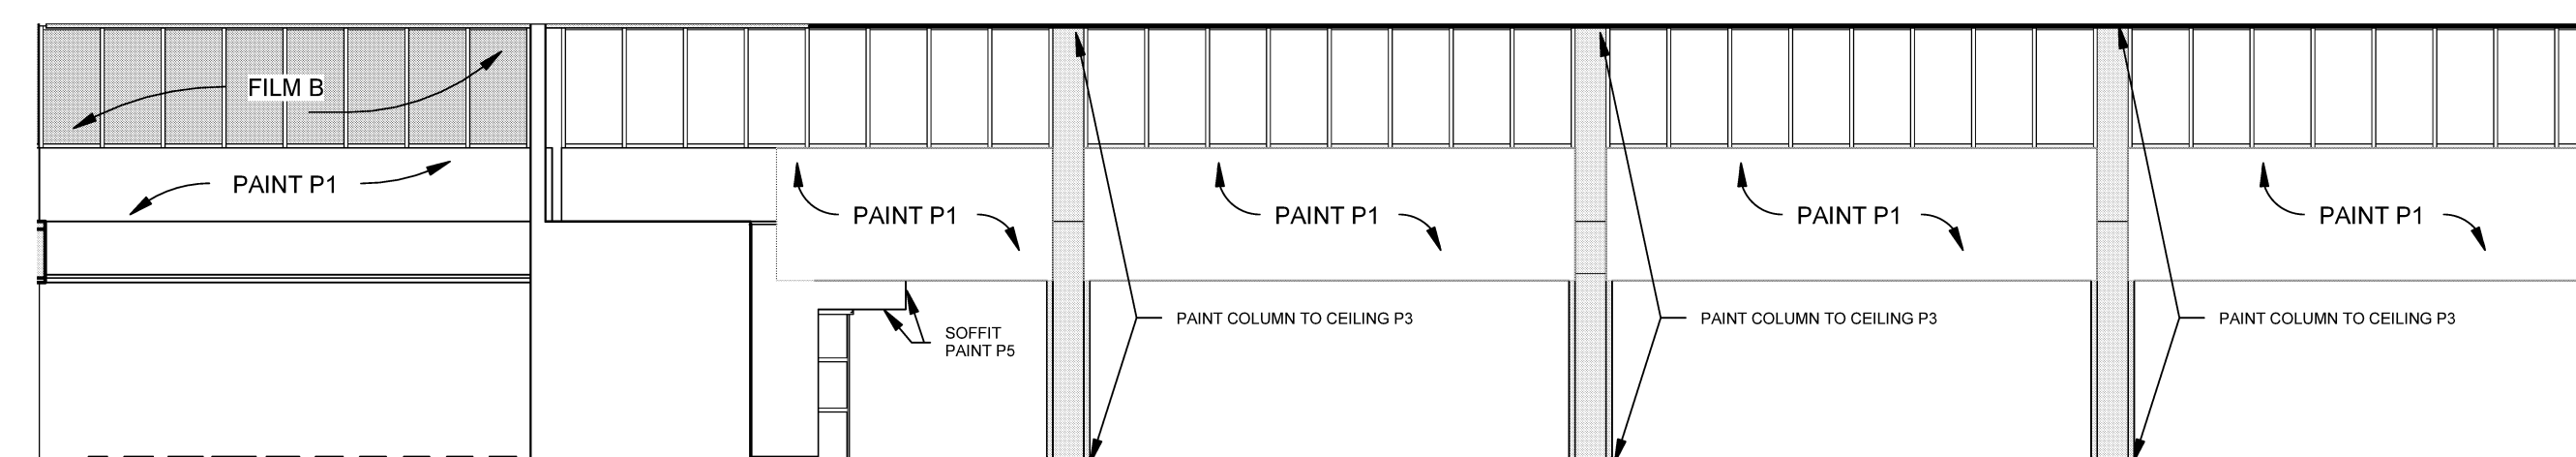

C1 SECOND FLOOR LUTHER BONNEY SCALE: 1/8" = 1'-0"

GENERAL NOTE: PAINT EXG COLUMNS IN OPEN OFFICE 144 P3. PAINT EXG SECOND FLOOR WALL P1.

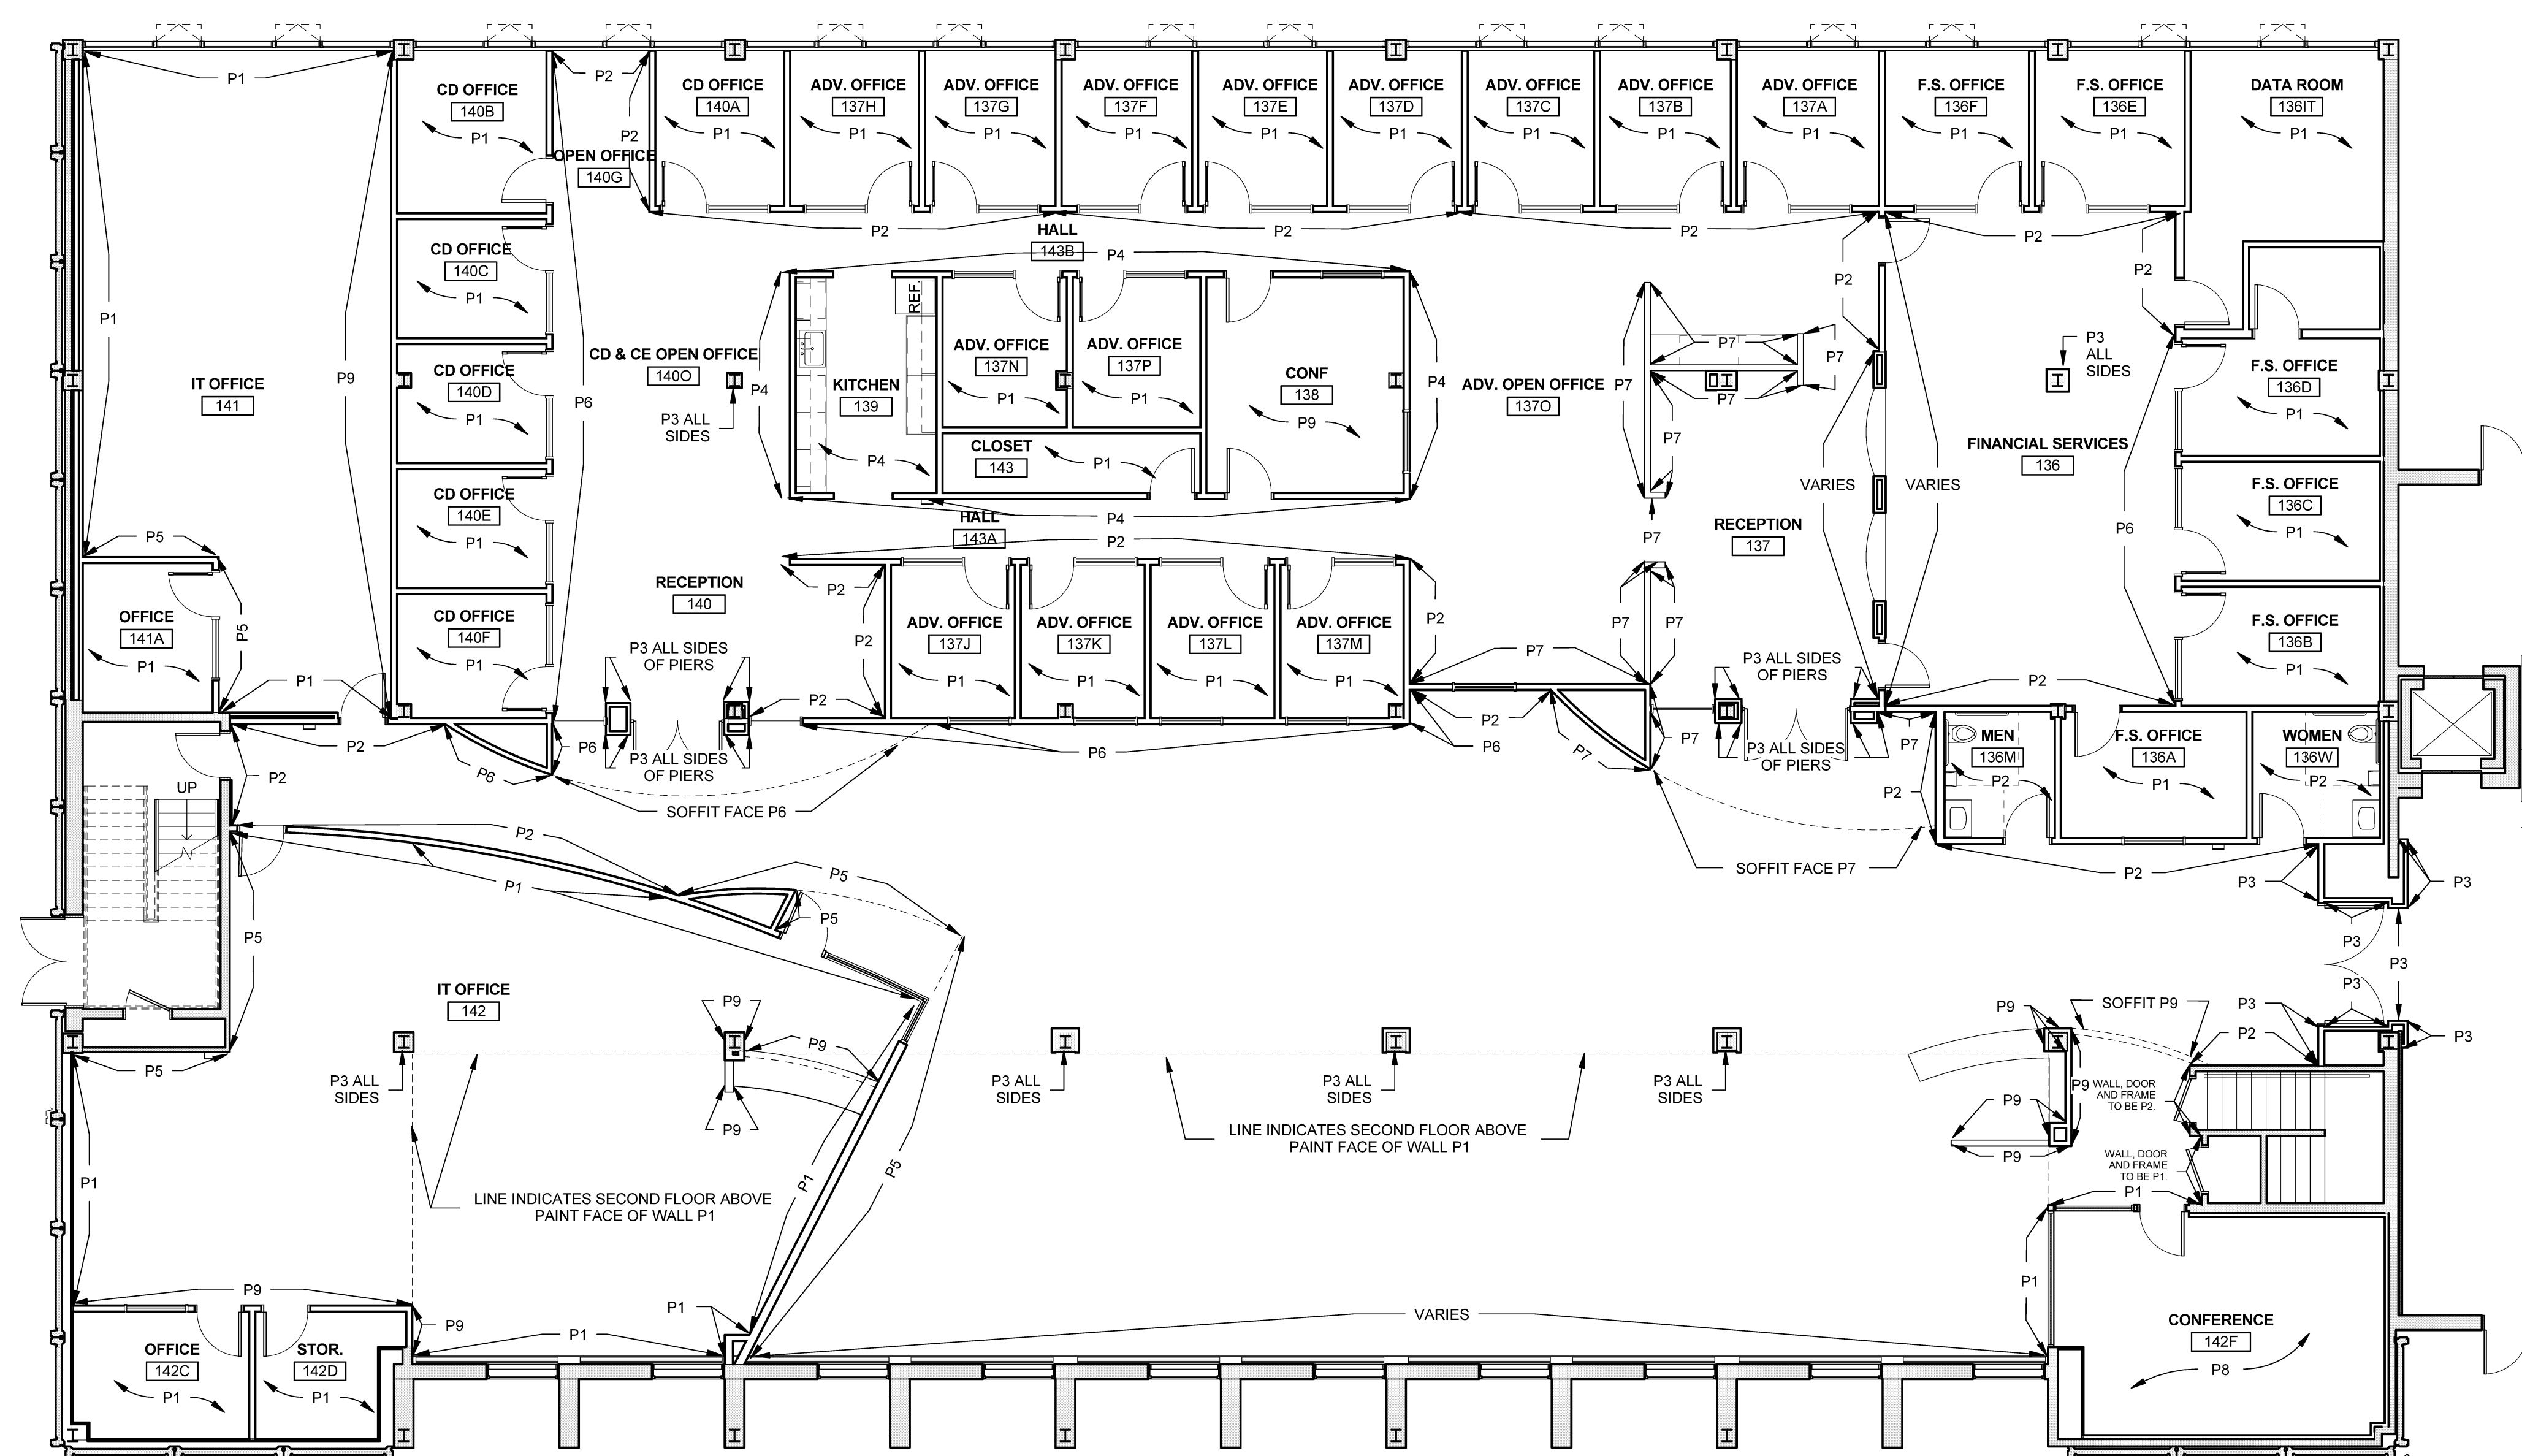

LINE INDICATES SECOND FLOOR ABOVE PAINT FACE OF WALL P1

LINE INDICATES SECOND FLOOR ABOVE PAINT FACE OF WALL P1

VARIES

Plot Date: 9/25/2015 4:19:57 PM

A1 FIRST FLOOR PAINT PLAN - LUTHER BONNEY SCALE: 1/8" = 1'-0"