

HARRIMAN


AUBURN PORTLAND MANCHESTER

UNIVERSITY OF SOUTHERN MAINE DEPARTMENT REORGANIZATION PROJECT 2015-011 PORTLAND, MAINE

Harriman Project No. 15457

Key Plan Proj North True North

Mark	Date	Description
-	07-09-15	75% REVIEW
--	07-23-15	100% REVIEW
---	08-03-15	OWNER REVIEW
----	08-10-15	ISSUED FOR BID
1	09-25-15	ISSUED FOR PERMIT

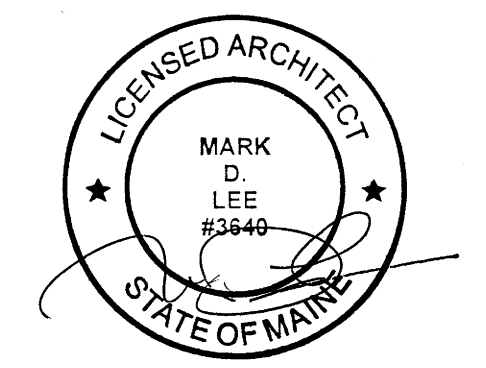


Drawing Scales 1/4" = 1'-0"

PA/PE: MDL © 2015 Harriman Associates
Drawn By: MR


INTERIOR ELEVATIONS

A81.1

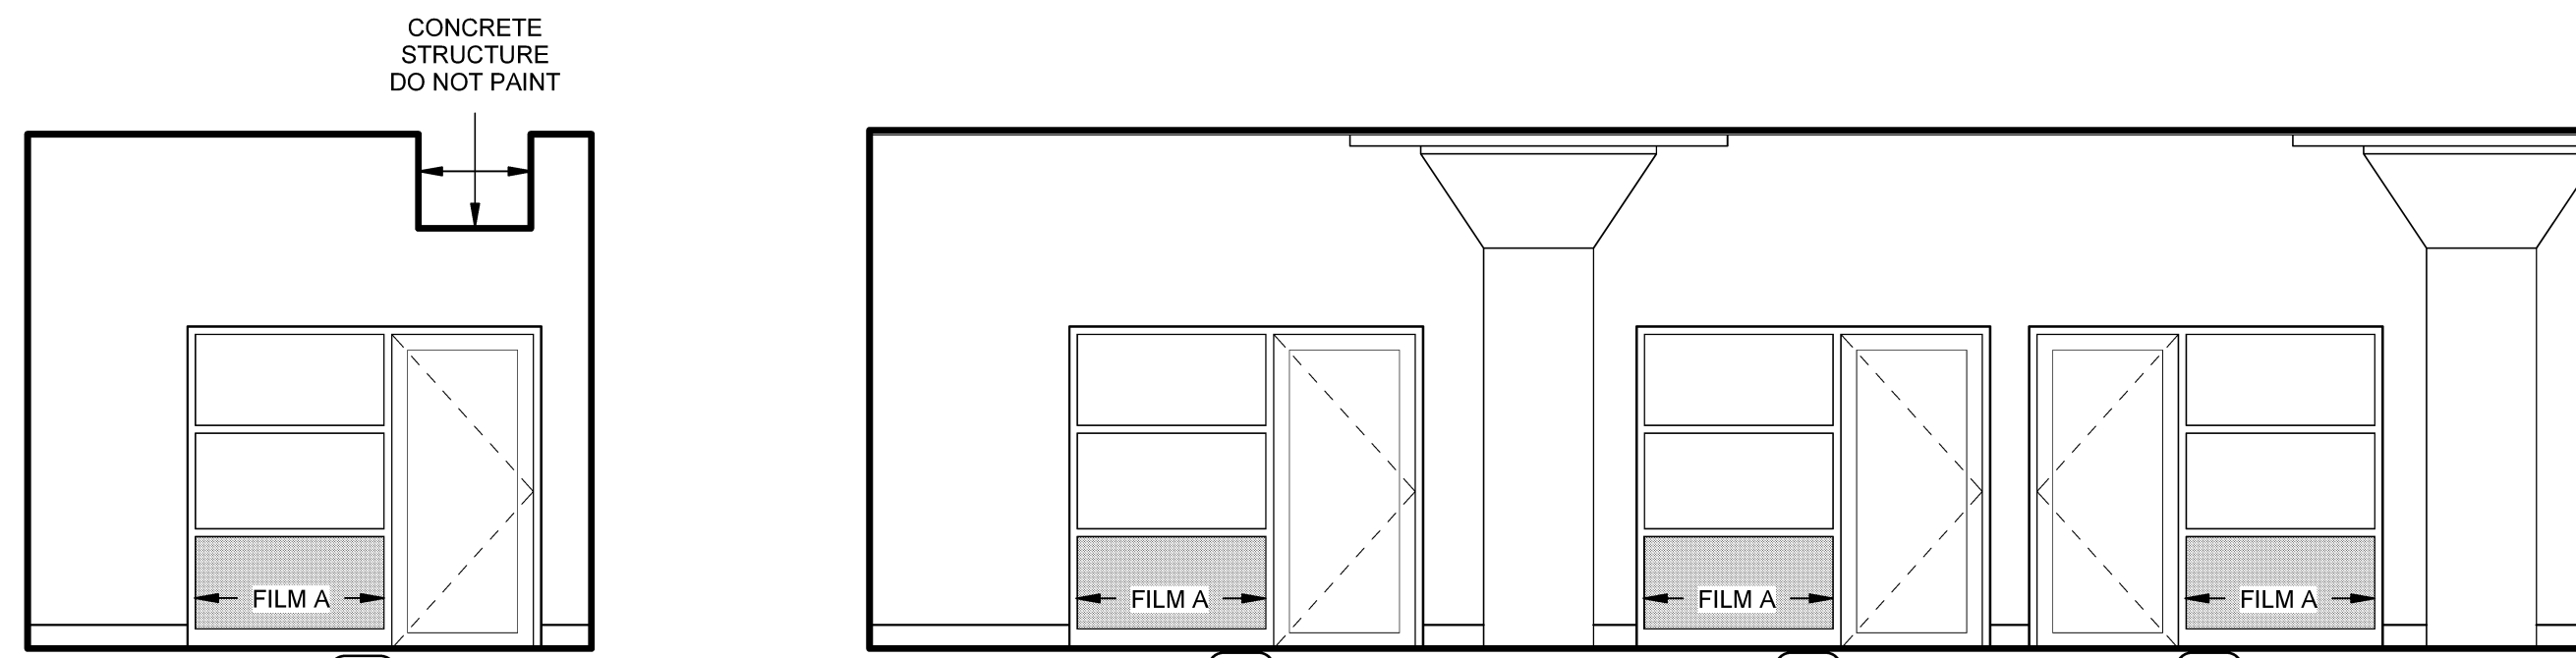


F1 OFFICE 305 GLICKMAN SCALE: 1/4" = 1'-0"


F2 OFFICE 302-304 GLICKMAN SCALE: 1/4" = 1'-0"

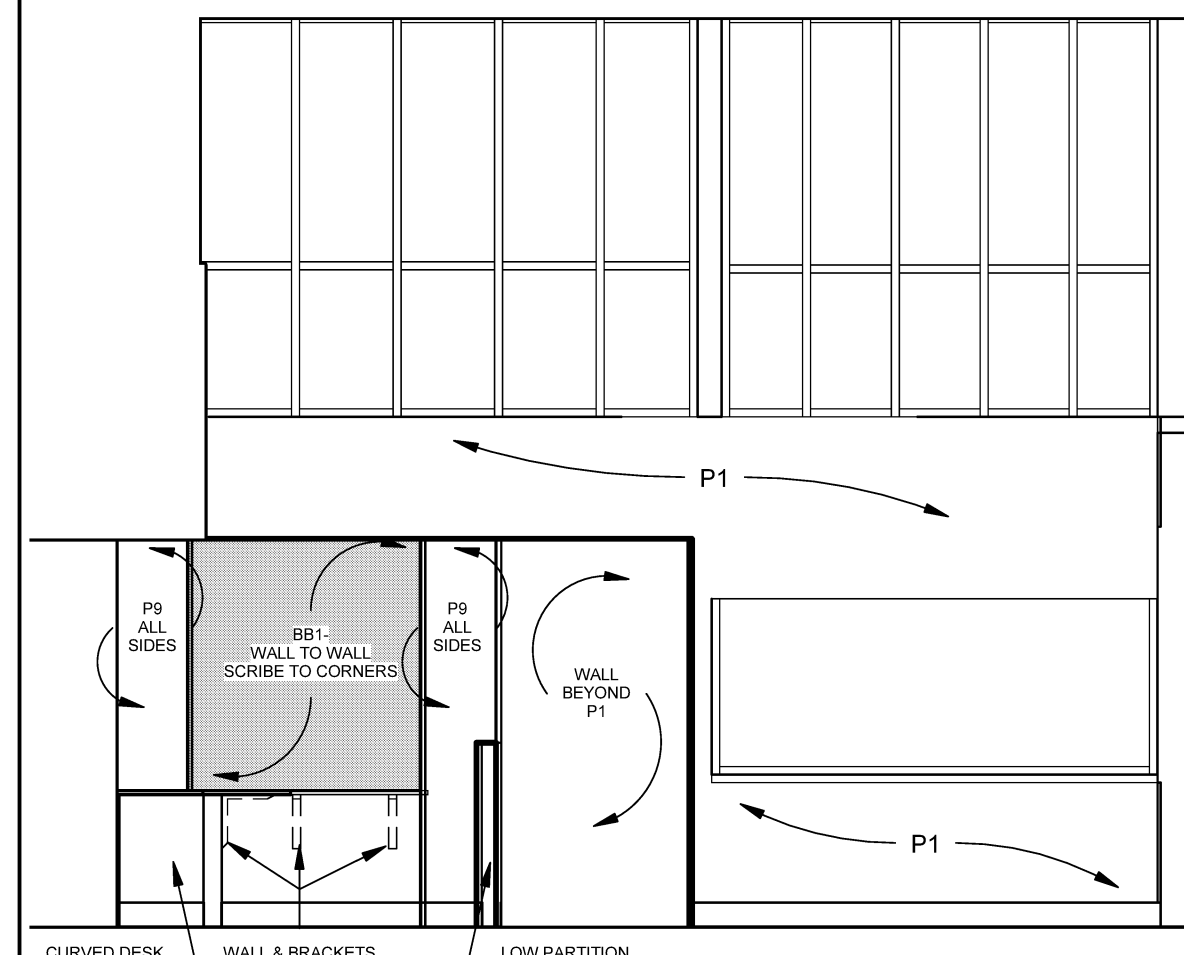


F4 INFORMATION DESK LUTHER BONNEY SCALE: 1/4" = 1'-0"

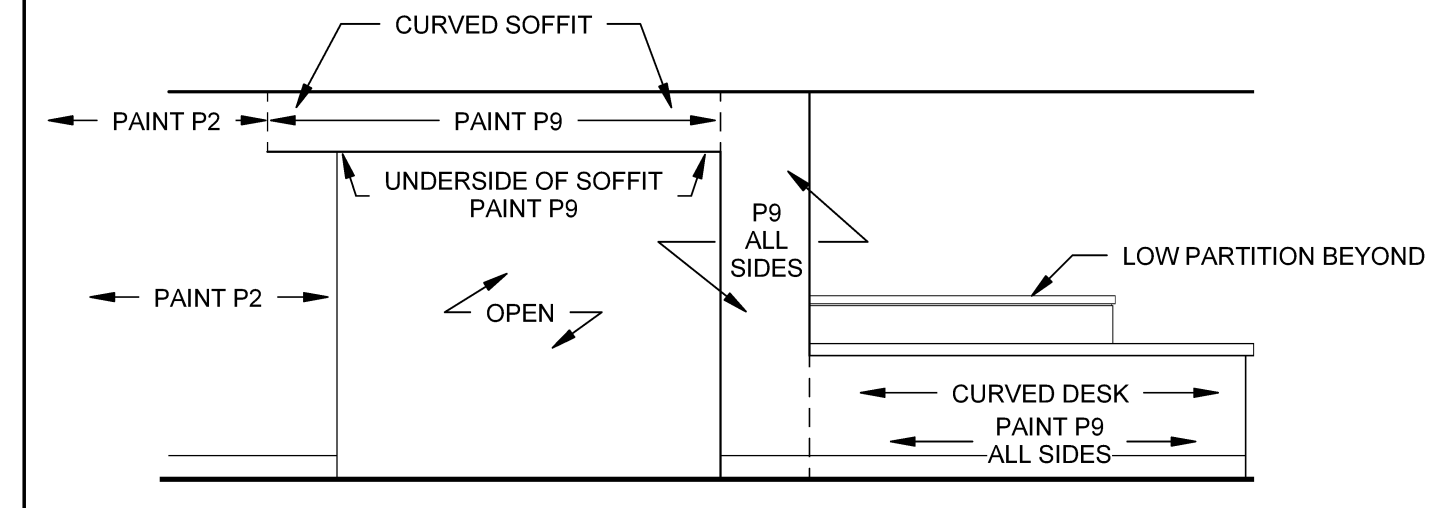


F5 INFORMATION DESK - LUTHER BONNEY SCALE: 1/4" = 1'-0"

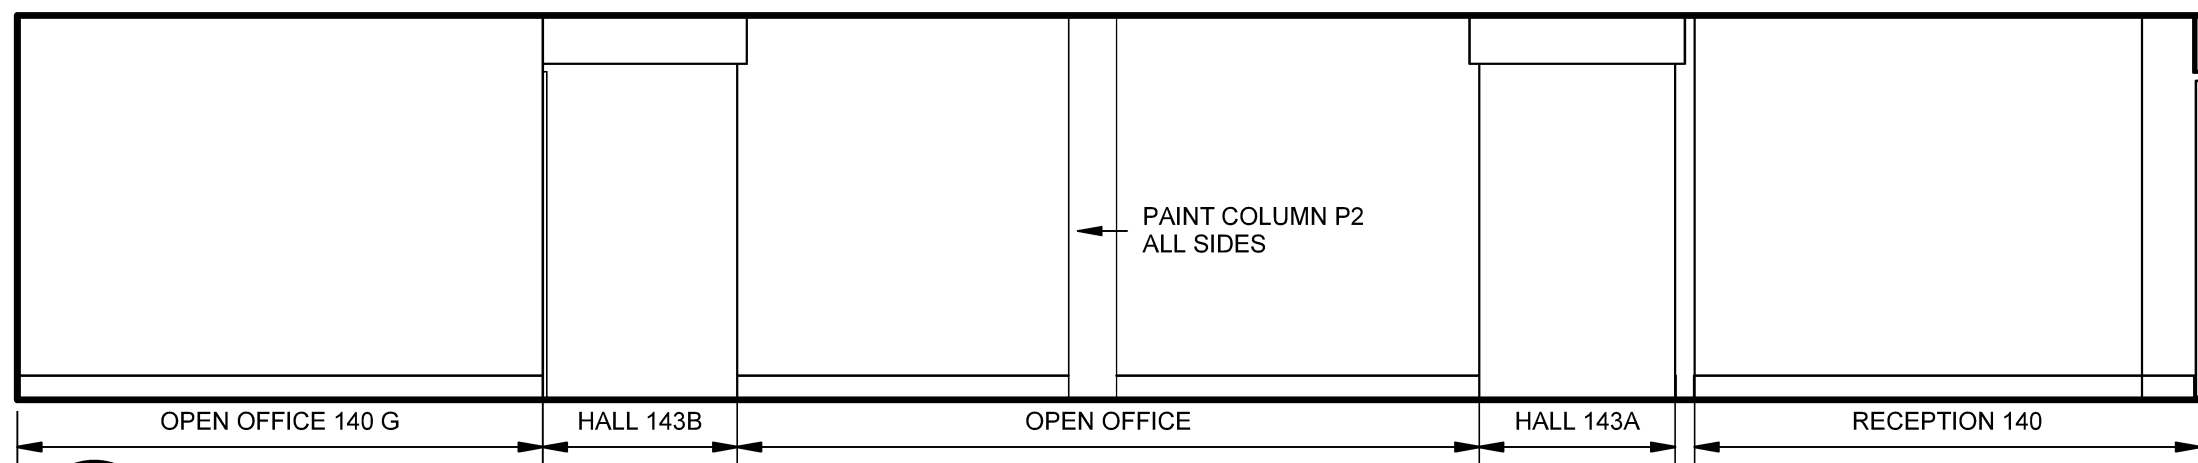


E1 CD & CE OPEN OFFICE LUTHER BONNEY SCALE: 1/4" = 1'-0"

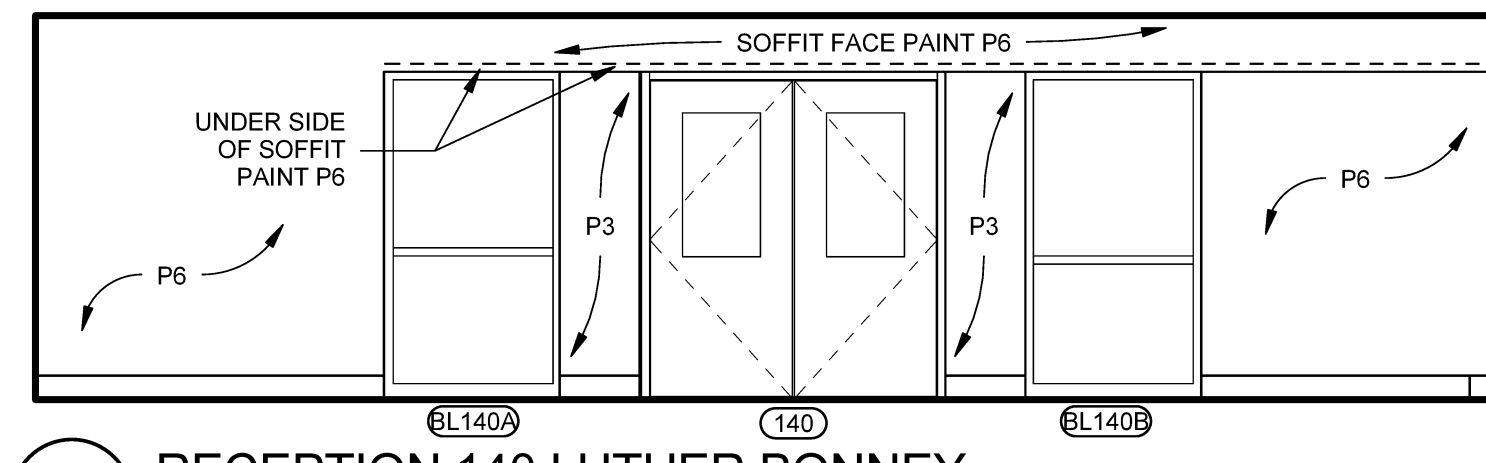


E3 RECEPTION 140 LUTHER BONNEY SCALE: 1/4" = 1'-0"

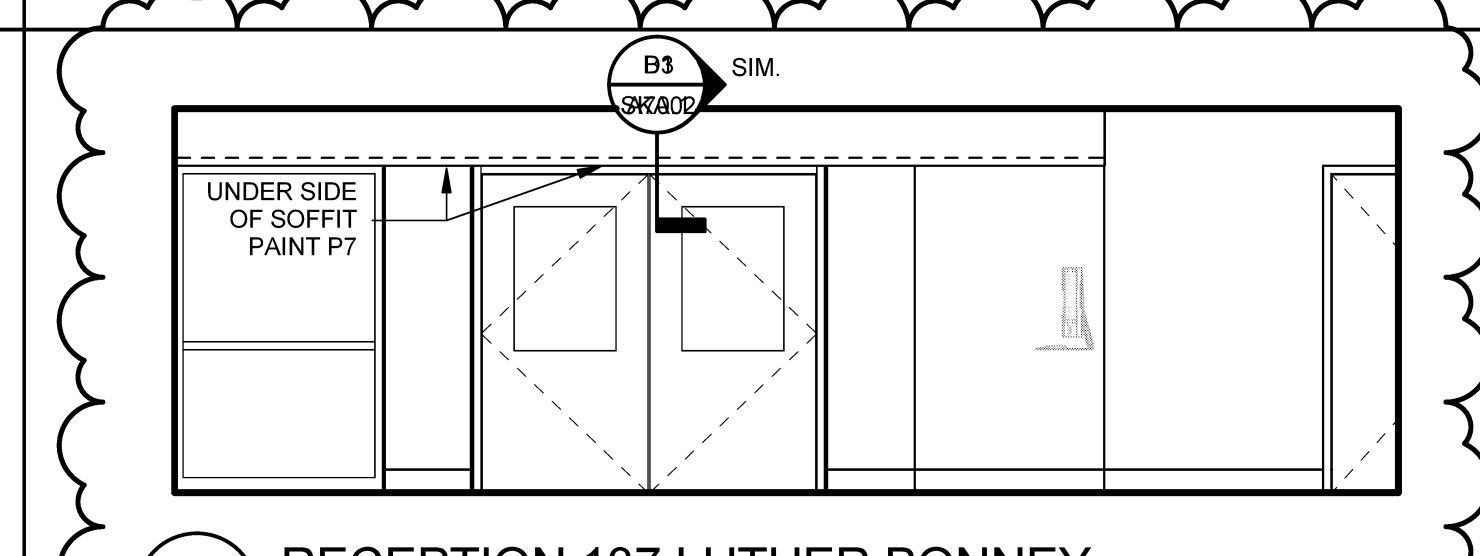


E4 RECEPTION 137 LUTHER BONNEY SCALE: 1/4" = 1'-0"

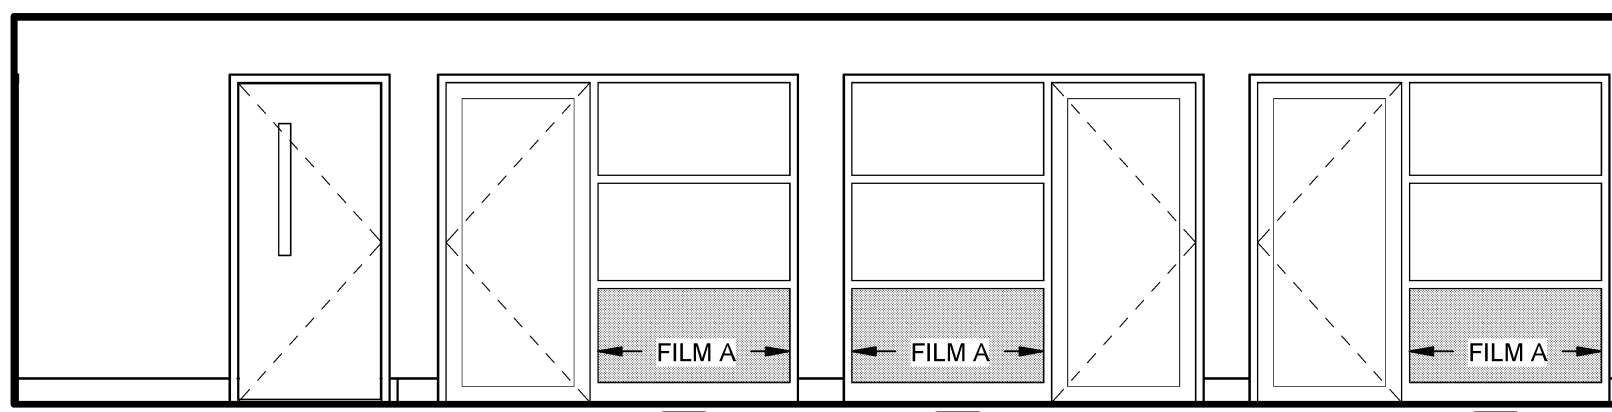


D1 FINANCIAL SERVICES 136 EAST LUTHER BONNEY SCALE: 1/4" = 1'-0"

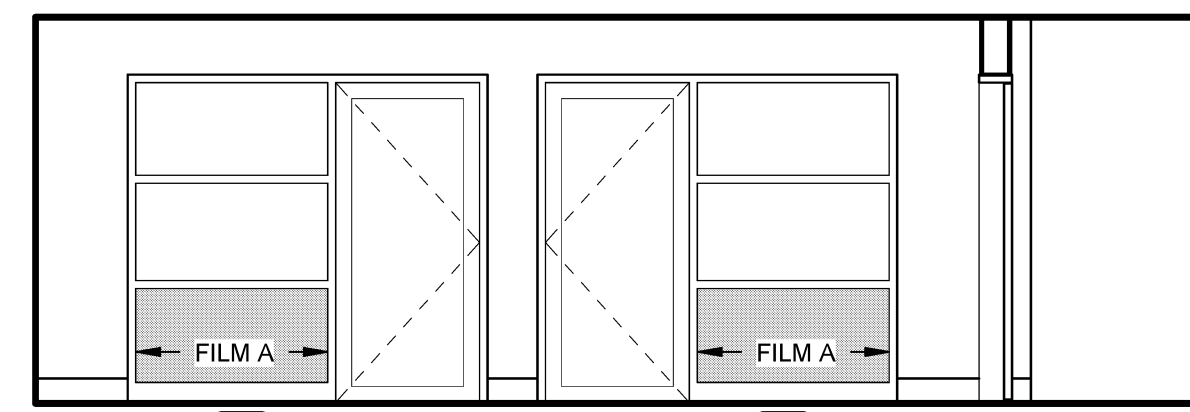


D2 FINANCIAL SERVICES 136 NORTH L. B. SCALE: 1/4" = 1'-0"

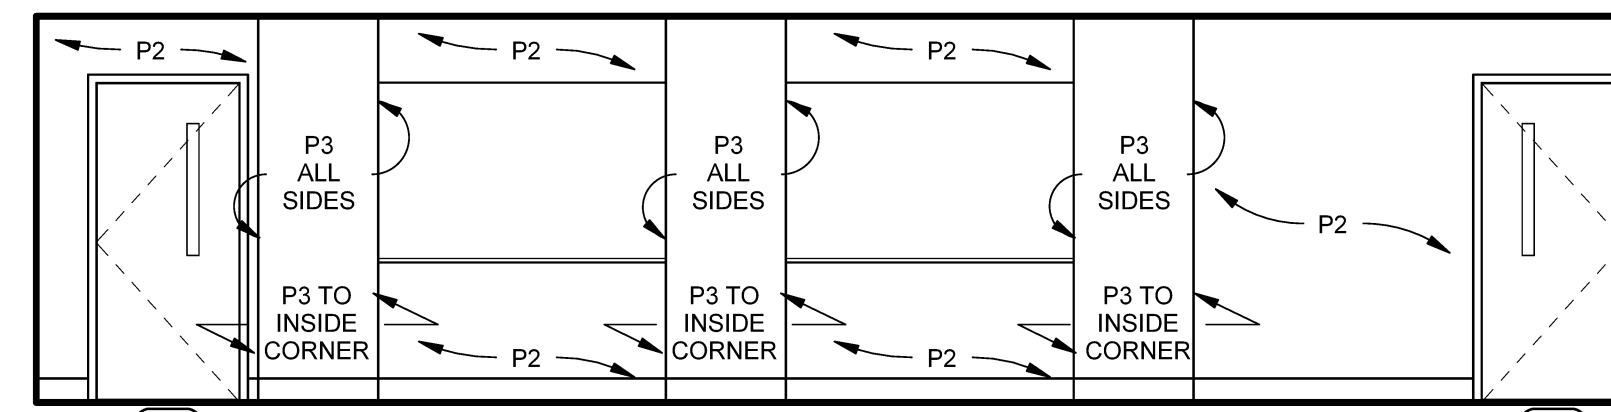


D3 FINANCIAL SERVICES 136 WEST LUTHER BONNEY SCALE: 1/4" = 1'-0"

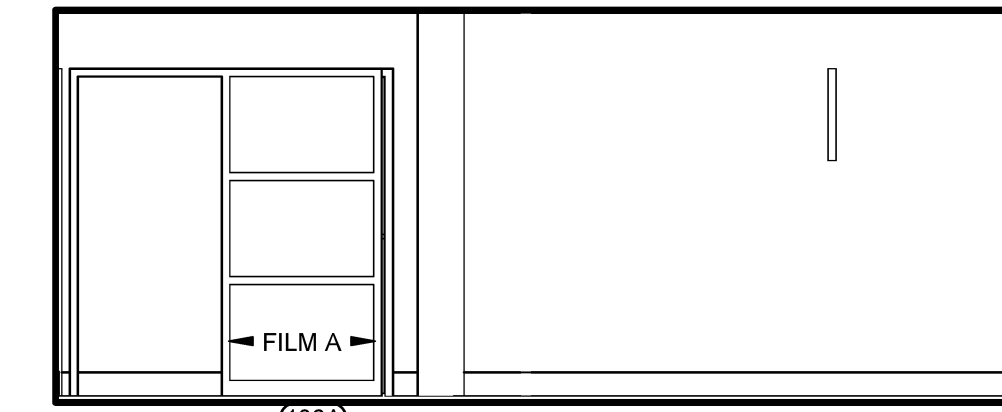


D4 FINANCIAL SERVICES 136 SOUTH L. B. SCALE: 1/4" = 1'-0"

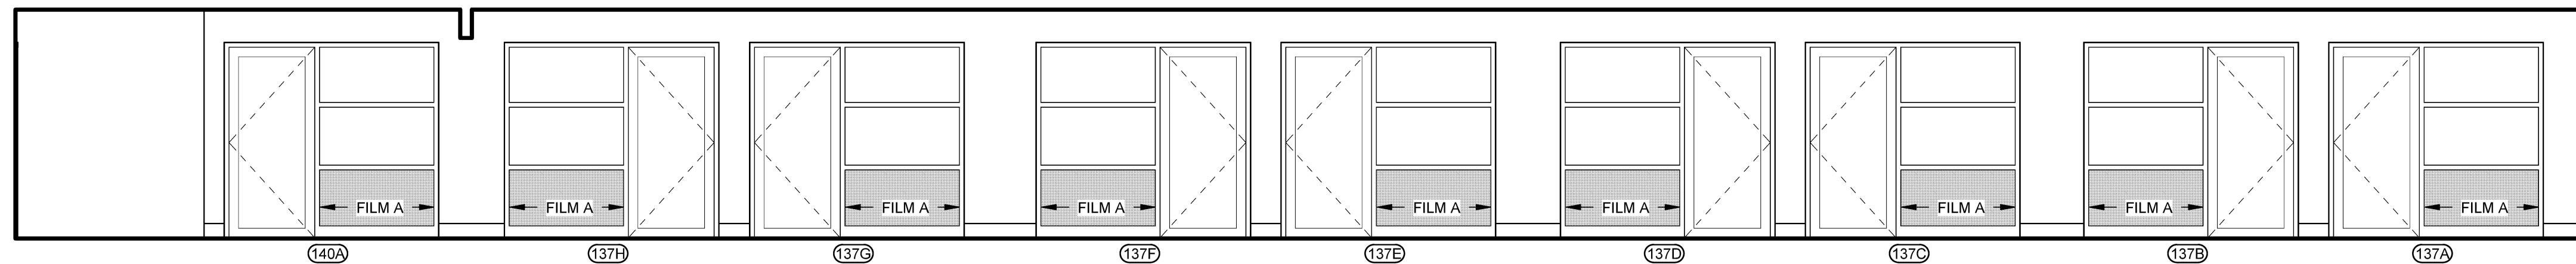


C1 OPEN OFFICE 144 NORTH LUTHER BONNEY SCALE: 1/4" = 1'-0"

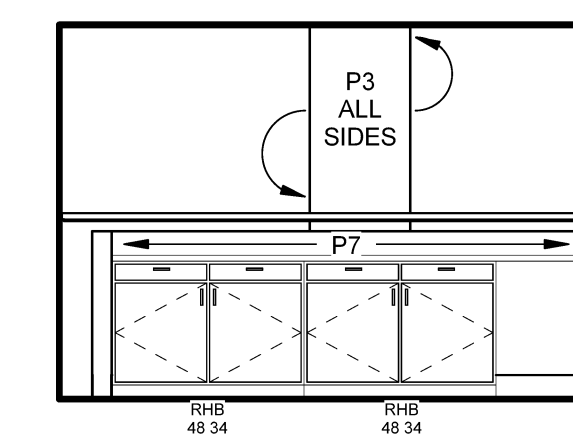


C5 RECEPTION 137 WORK COUNTER SCALE: 1/4" = 1'-0"

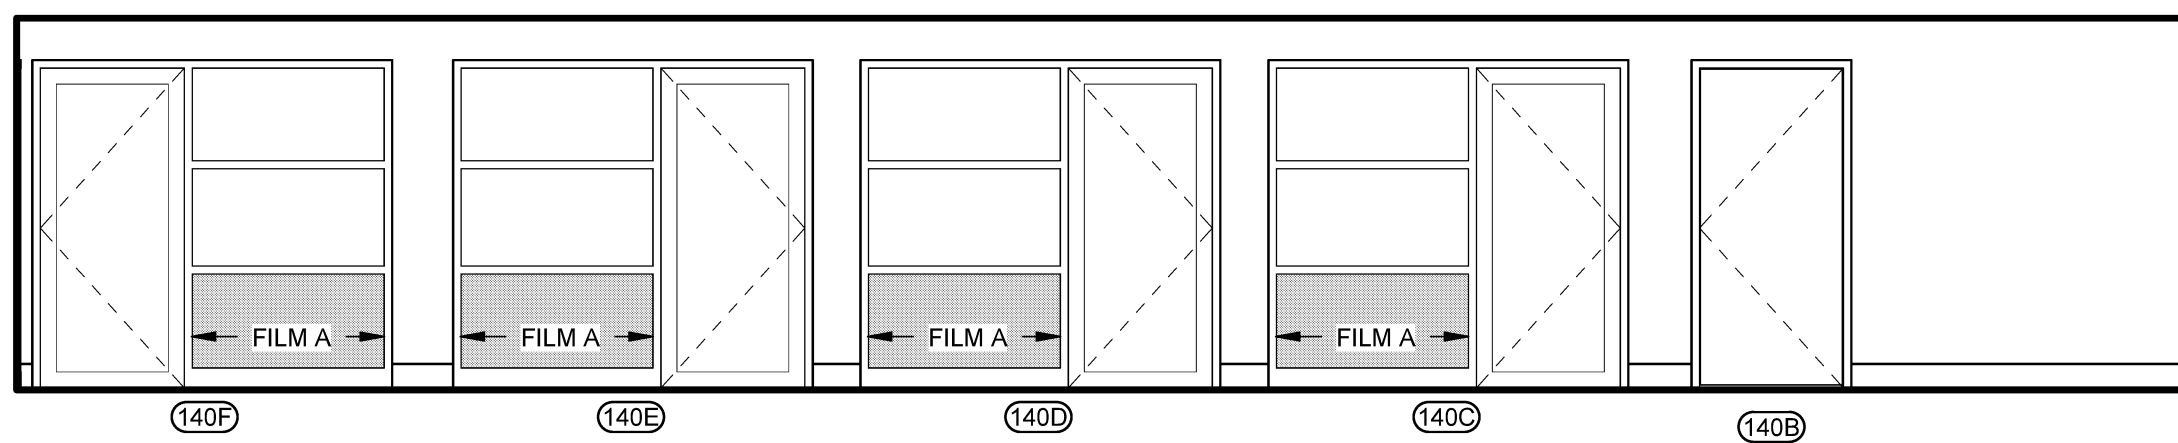


B1 CD & CE OPEN OFFICE WEST LUTHER BONNEY SCALE: 1/4" = 1'-0"

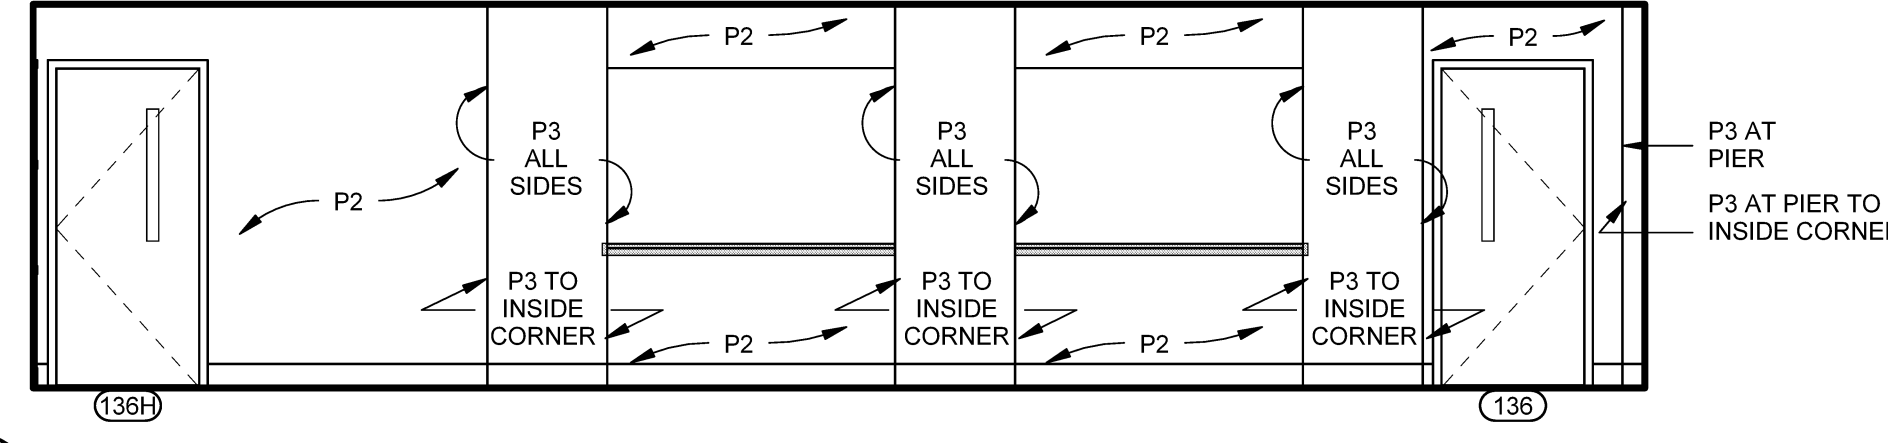


B3 RECEPTION 137 EAST LUTHER BONNEY SCALE: 1/4" = 1'-0"

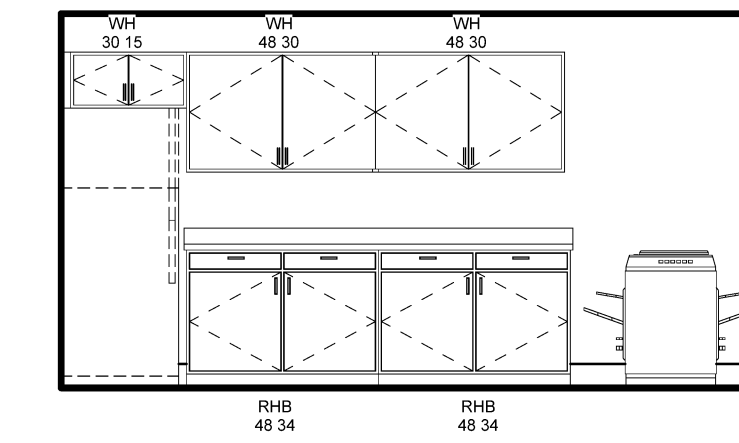

B5 KITCHEN 139 EAST LUTHER BONNEY SCALE: 1/4" = 1'-0"

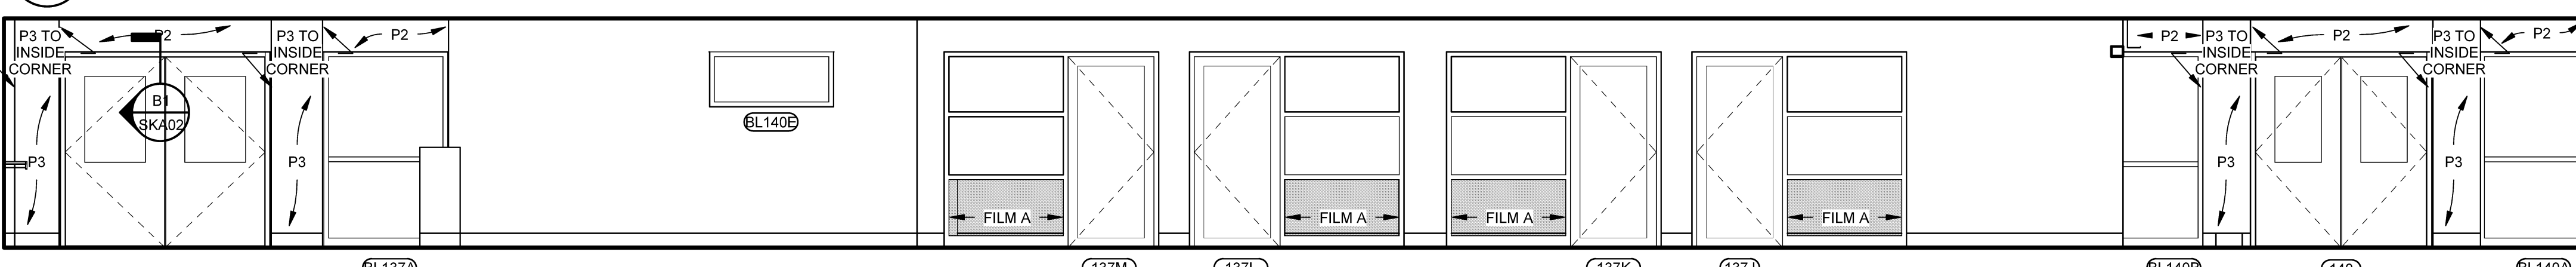

A1 OPEN OFFICE 144 SOUTH LUTHER BONNEY SCALE: 1/4" = 1'-0"

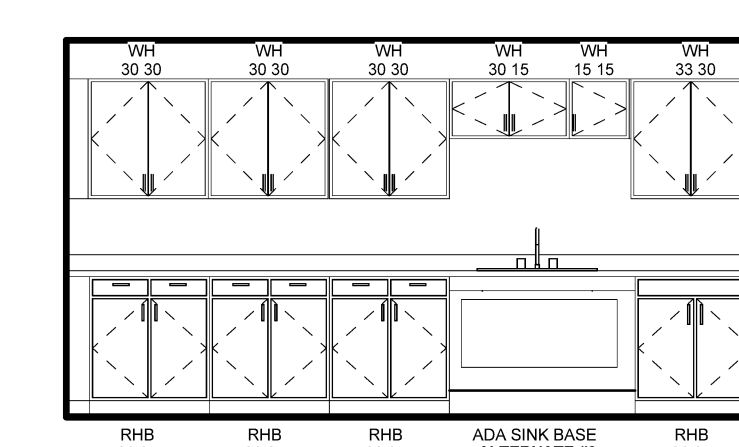

A5 KITCHEN 139 WEST LUTHER BONNEY SCALE: 1/4" = 1'-0"

Plot Date: 9/25/2015 4:20:28 PM