



HARRIMAN

AUBURN PORTLAND MANCHESTER

UNIVERSITY OF SOUTHERN MAINE DEPARTMENT REORGANIZATION PROJECT 2015-011

PORTLAND, MAINE

Harriman Project No. 15457

Key Plan

Proj North




True North



Issues and Revisions

Mark	Date	Description
-	07-09-15	75% REVIEW
--	07-23-15	100% REVIEW
---	08-03-15	OWNER REVIEW
----	08-10-15	ISSUED FOR BID
1	09-25-15	ISSUED FOR PERMIT

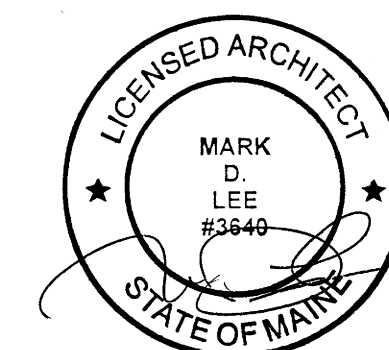


Drawing Scales  
1/4" = 1'-0"


PA / PE: MDL © 2015  
Drawn By: MR Harriman Associates

INTERIOR ELEVATIONS


A81.2

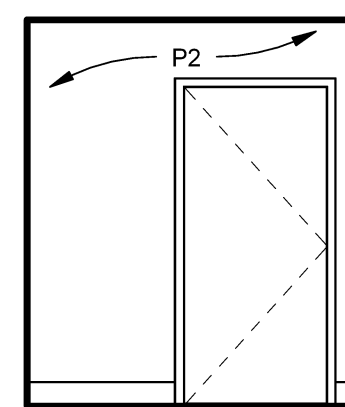


D1 EGRESS STAIR EXIT ELEVATION  
SCALE: 1/4" = 1'-0"

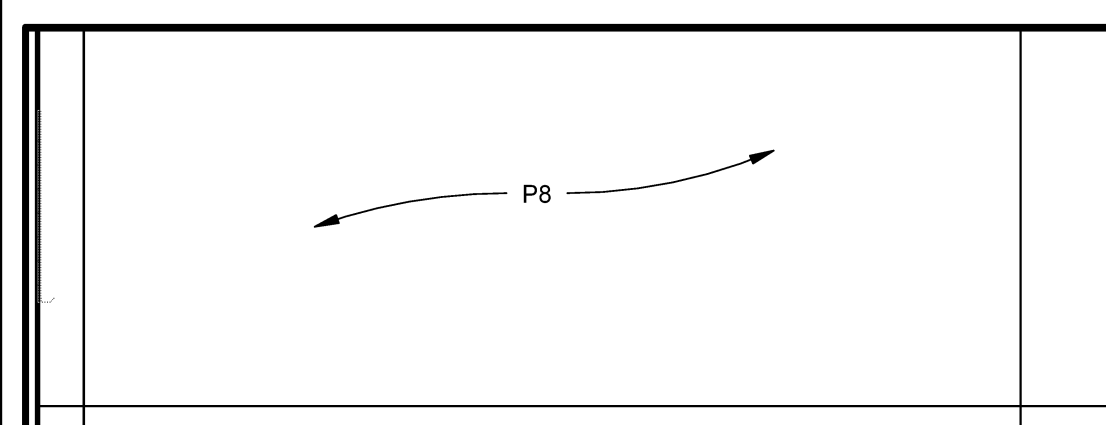


D2 CONFERENCE 142F SOUTH L. B.  
SCALE: 1/4" = 1'-0"

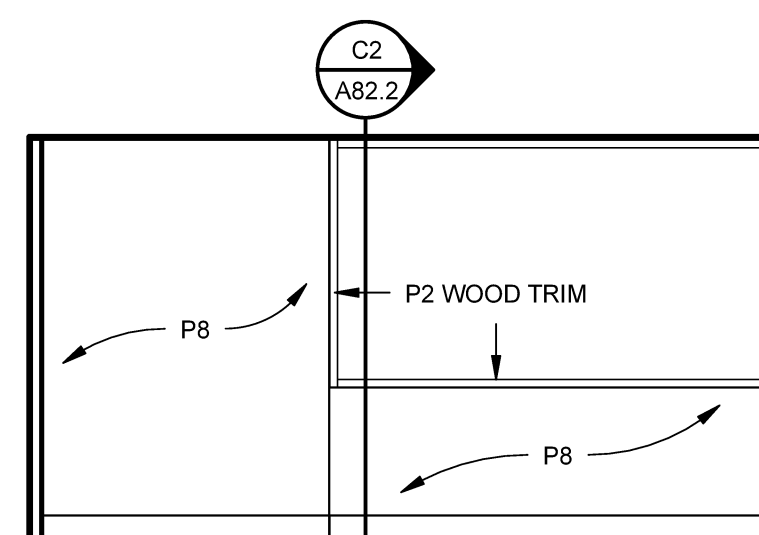


D3 CONFERENCE 142F WEST L. B.  
SCALE: 1/4" = 1'-0"

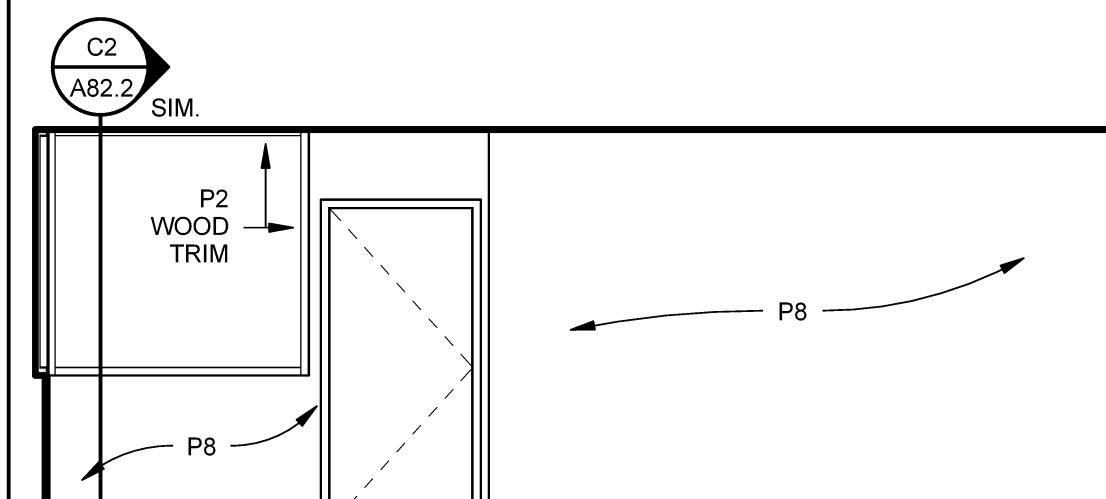



D4 CONFERENCE 142F NORTH L. B.  
SCALE: 1/4" = 1'-0"

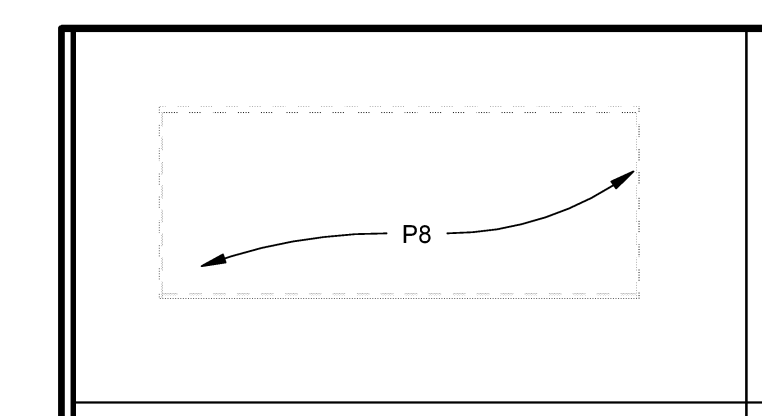


D5 CONFERENCE 142F EAST L. B.  
SCALE: 1/4" = 1'-0"

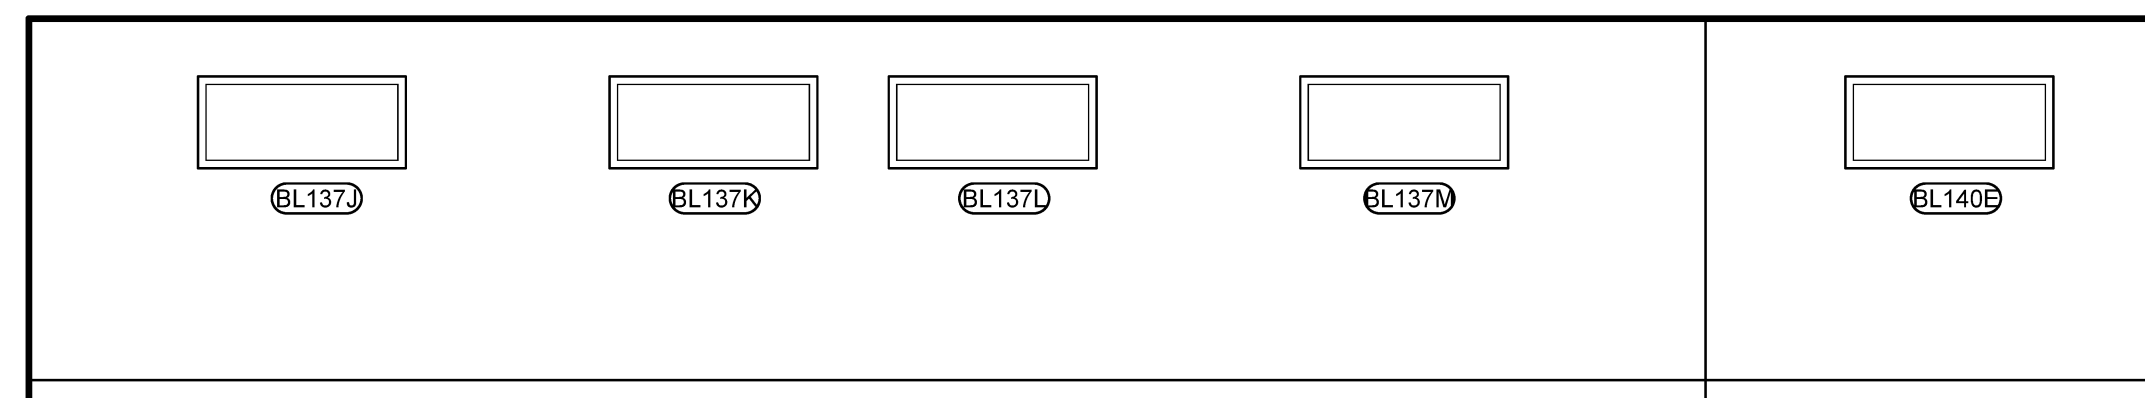


C1 OPEN OFFICE 144 LUTHER BONNEY  
SCALE: 1/4" = 1'-0"

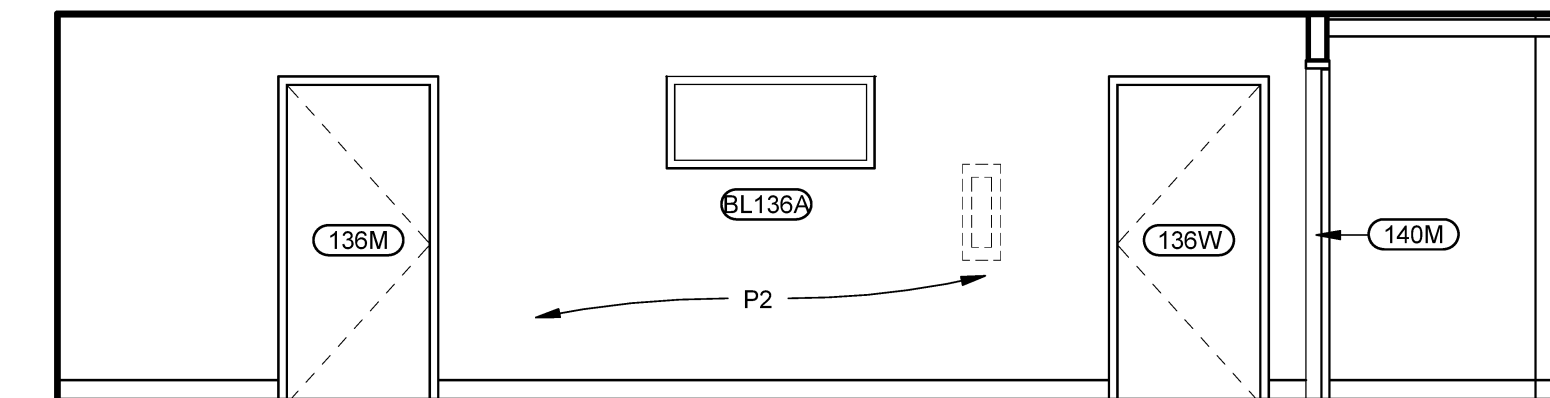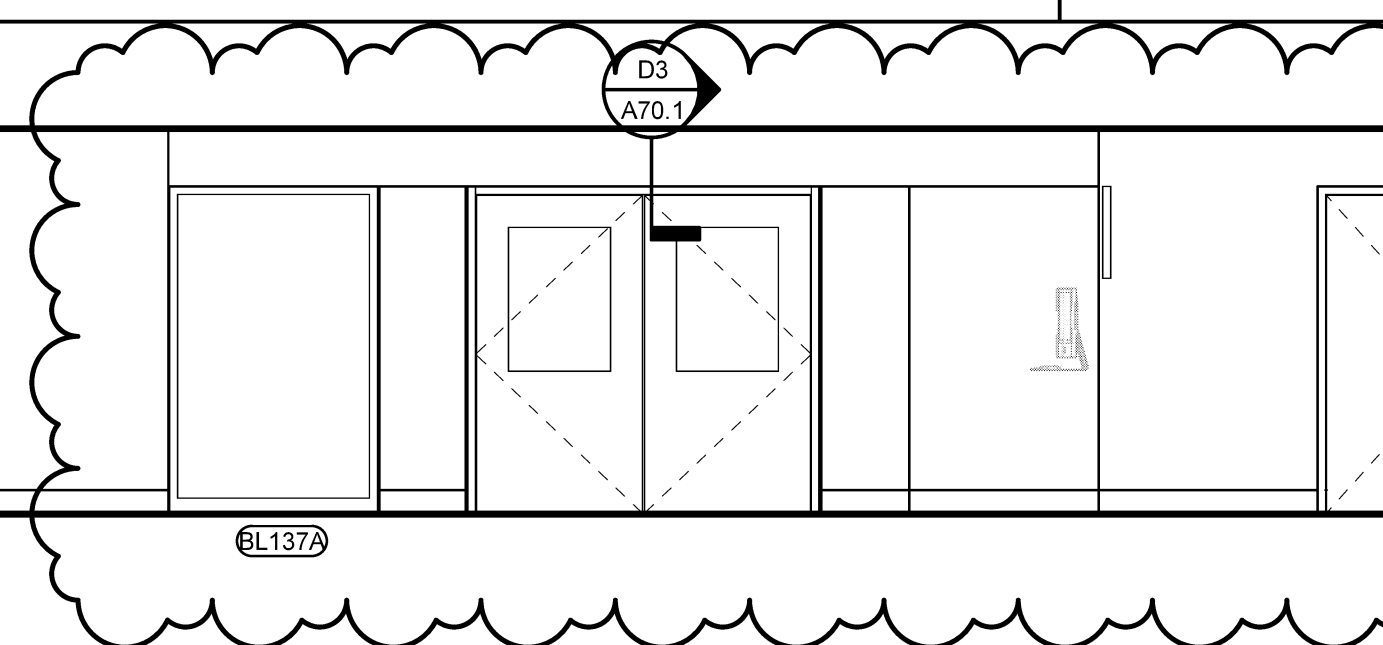


C4 OPEN OFFICE 144 NORTH LUTHER BONNEY  
SCALE: 1/4" = 1'-0"

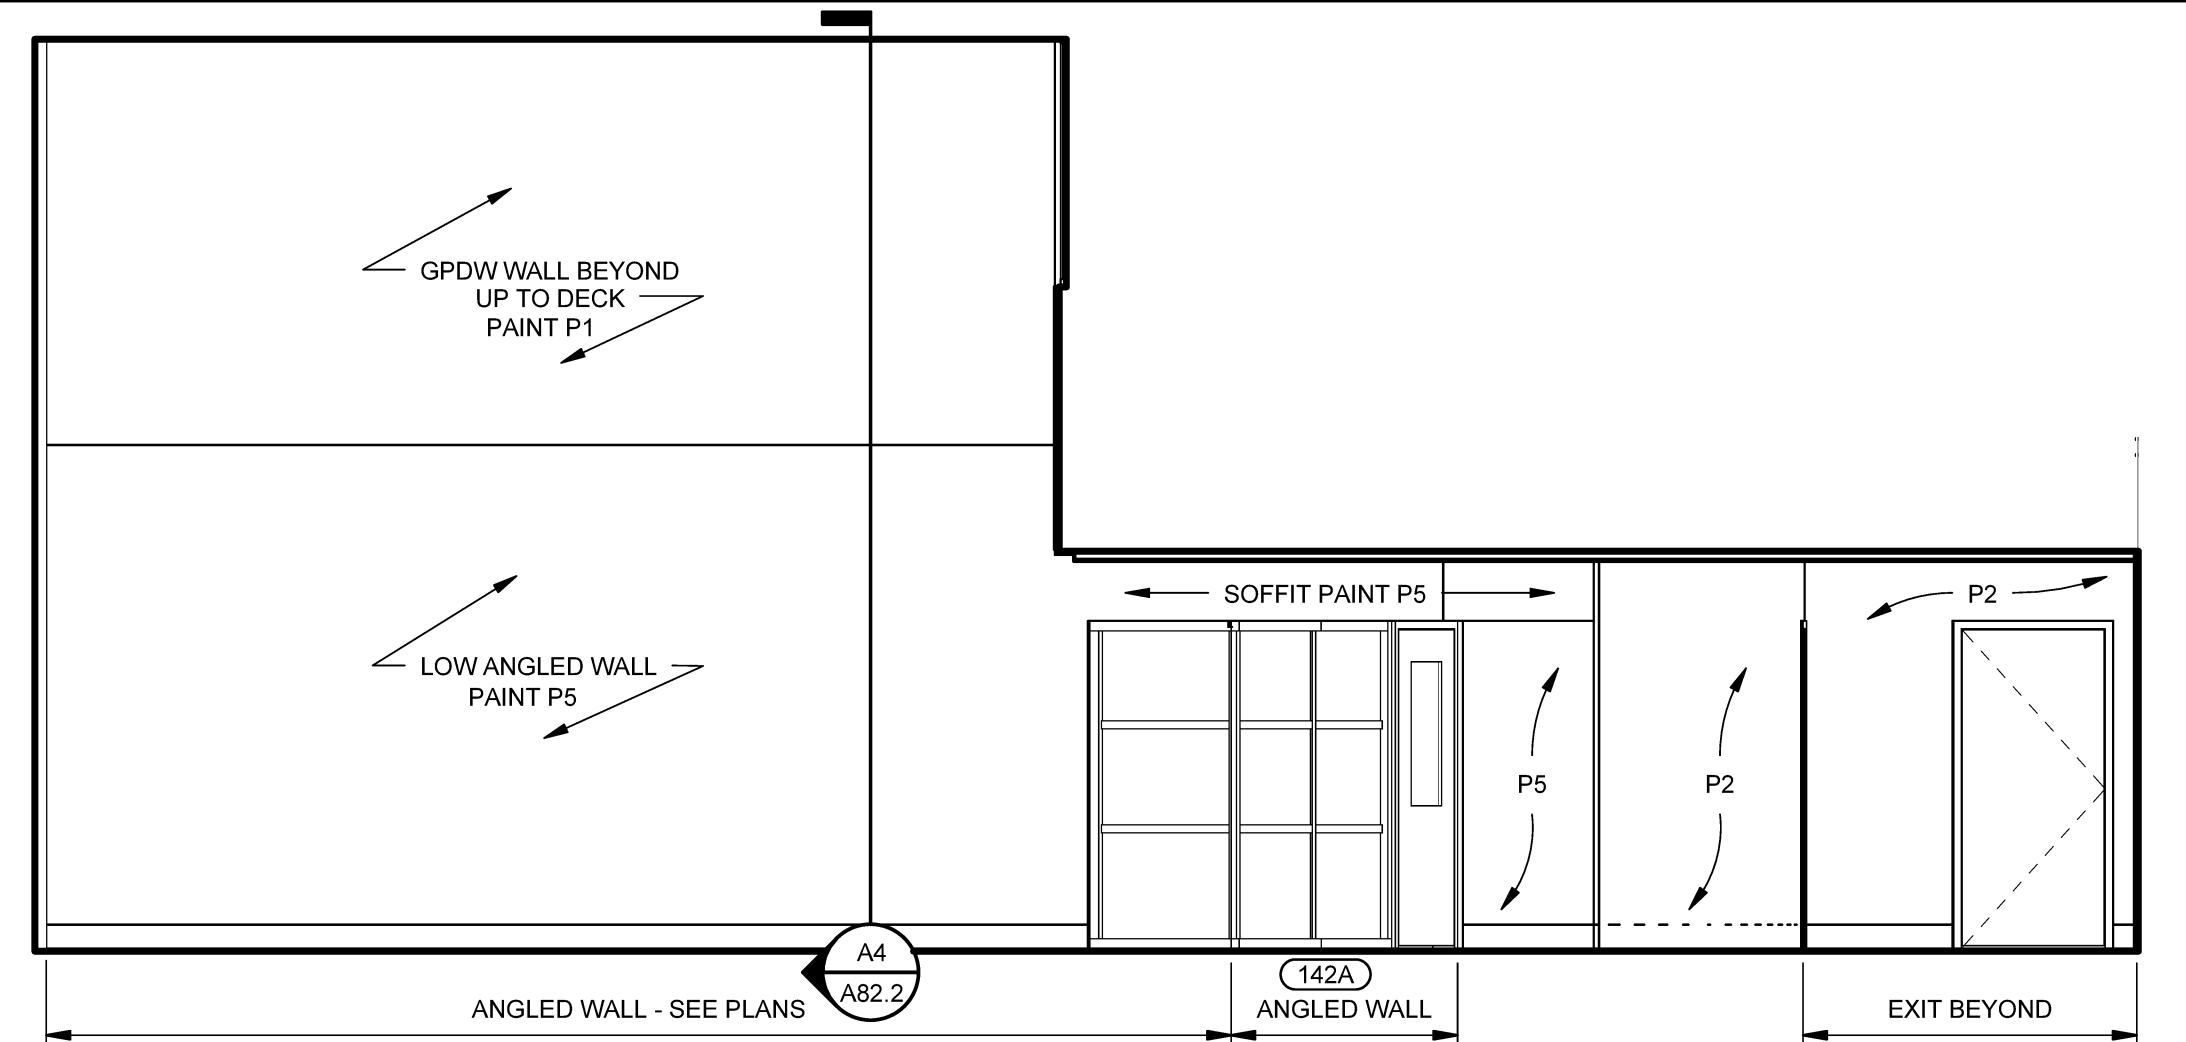


B1 OPEN OFFICE 144 WEST LUTHER BONNEY  
SCALE: 1/4" = 1'-0"

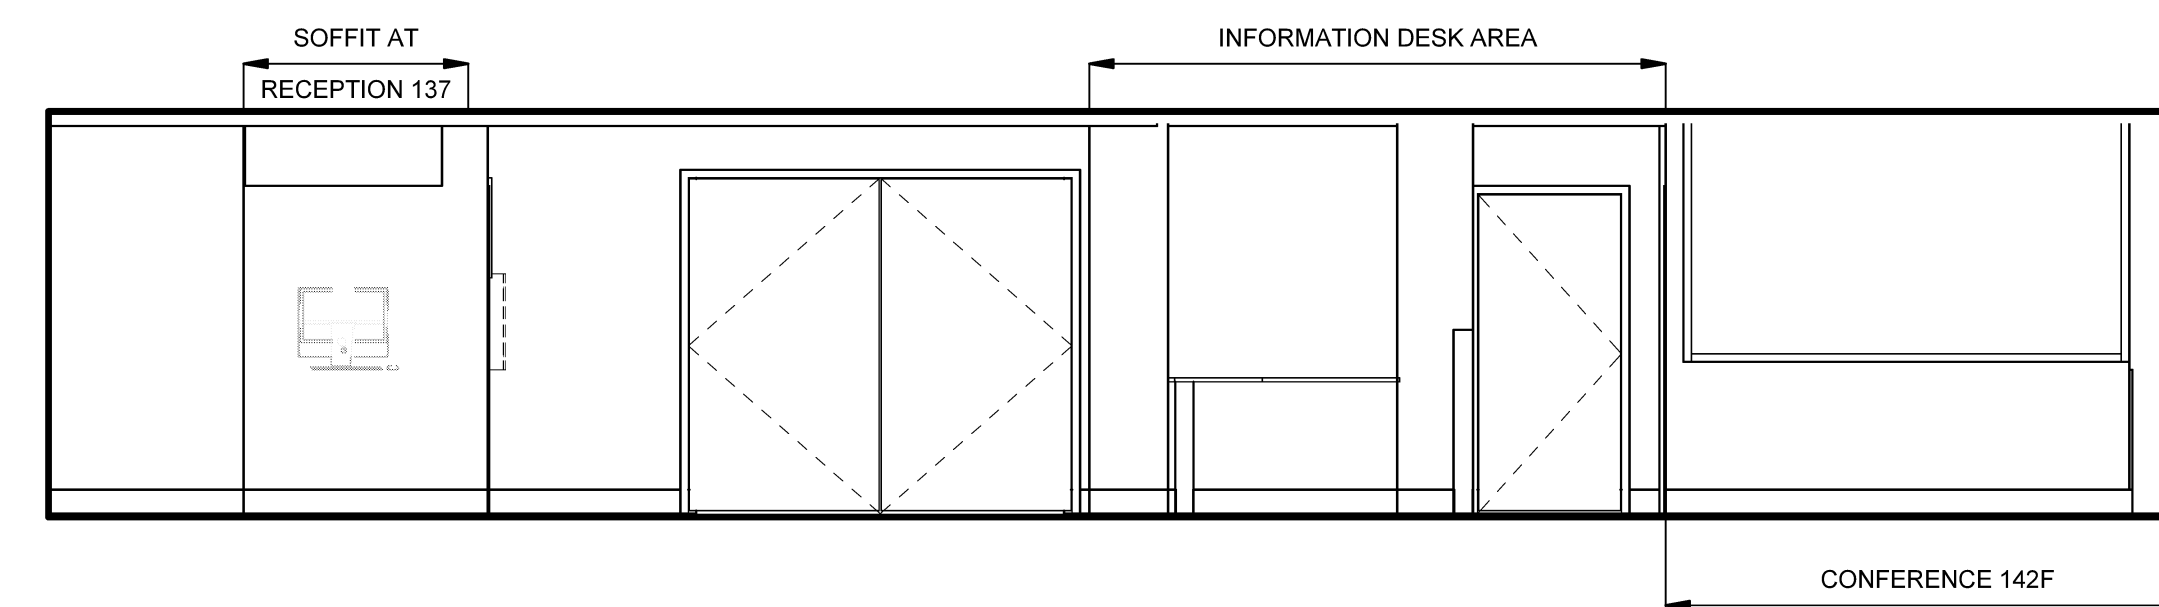


B3 OPEN OFFICE 144 EAST LUTHER BONNEY  
SCALE: 1/4" = 1'-0"

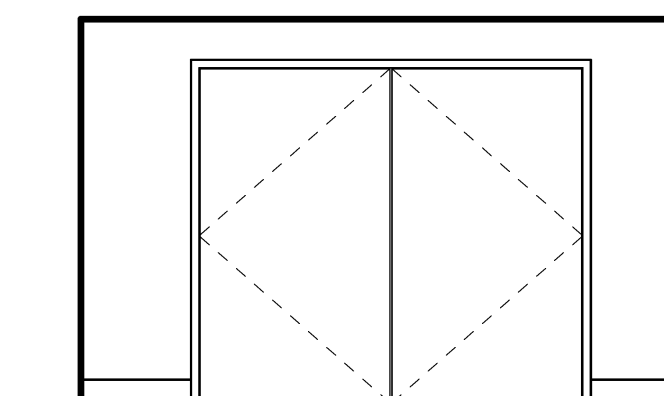

B5 OPEN OFFICE 144 EXIT L. B.  
SCALE: 1/4" = 1'-0"

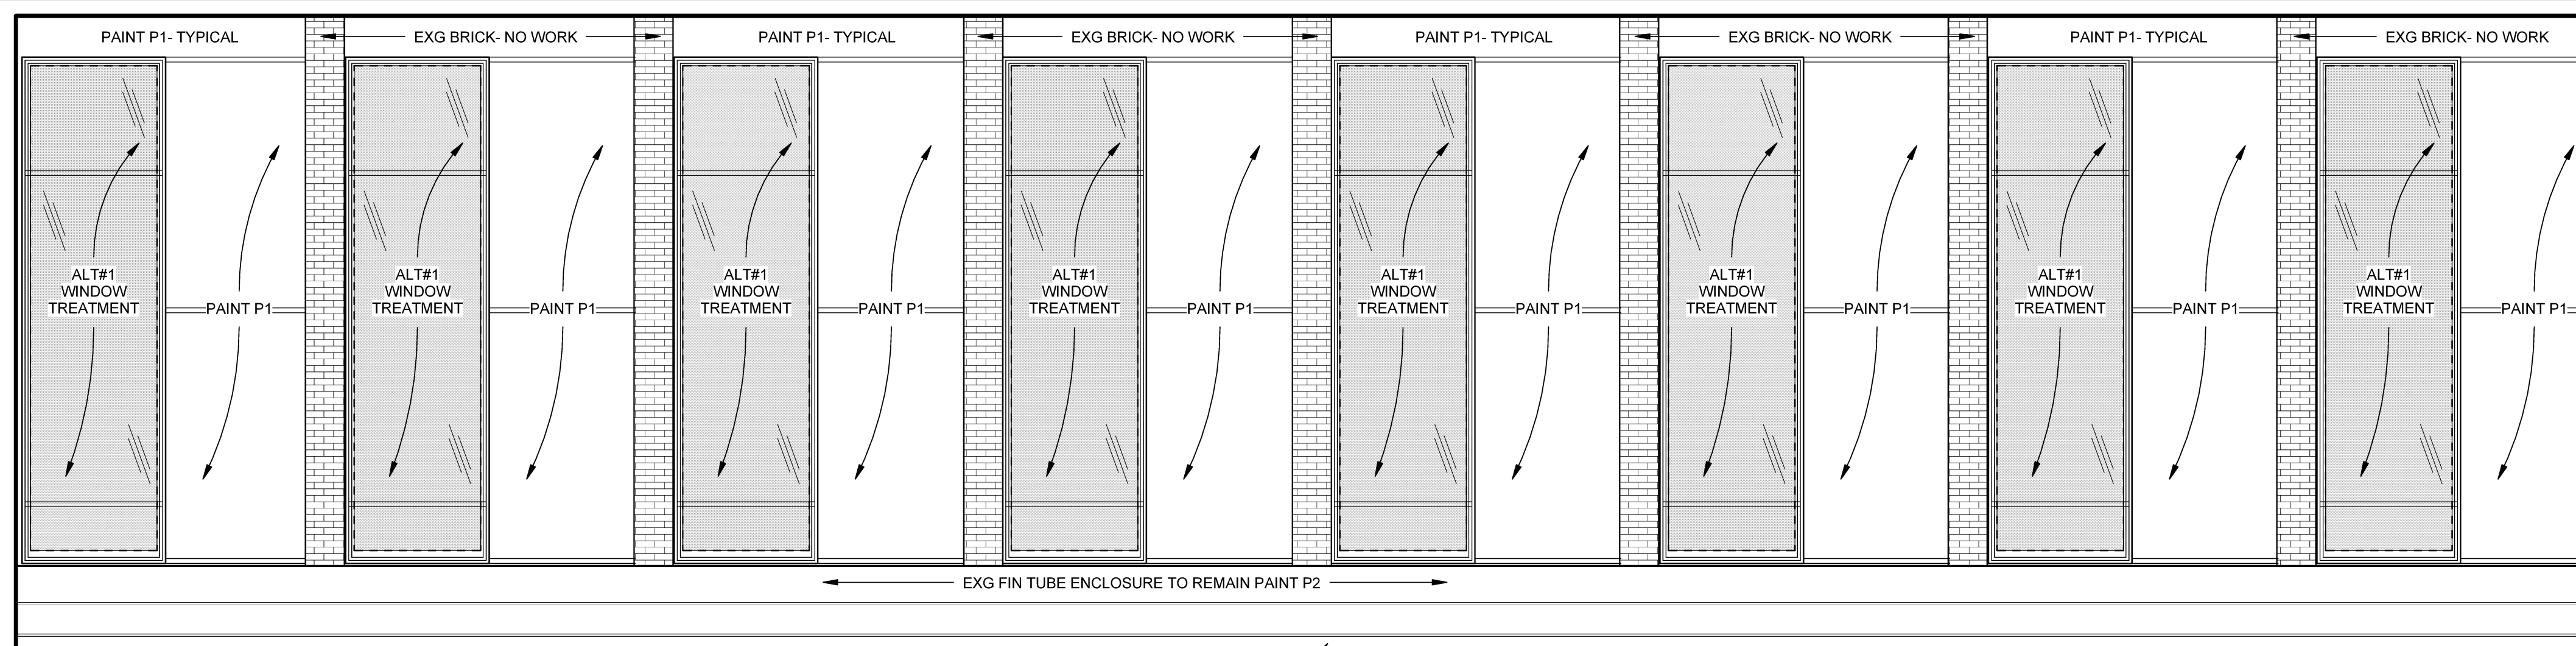

A1 OPEN OFFICE 144 WINDOW WALL LUTHER BONNEY  
SCALE: 1/4" = 1'-0"

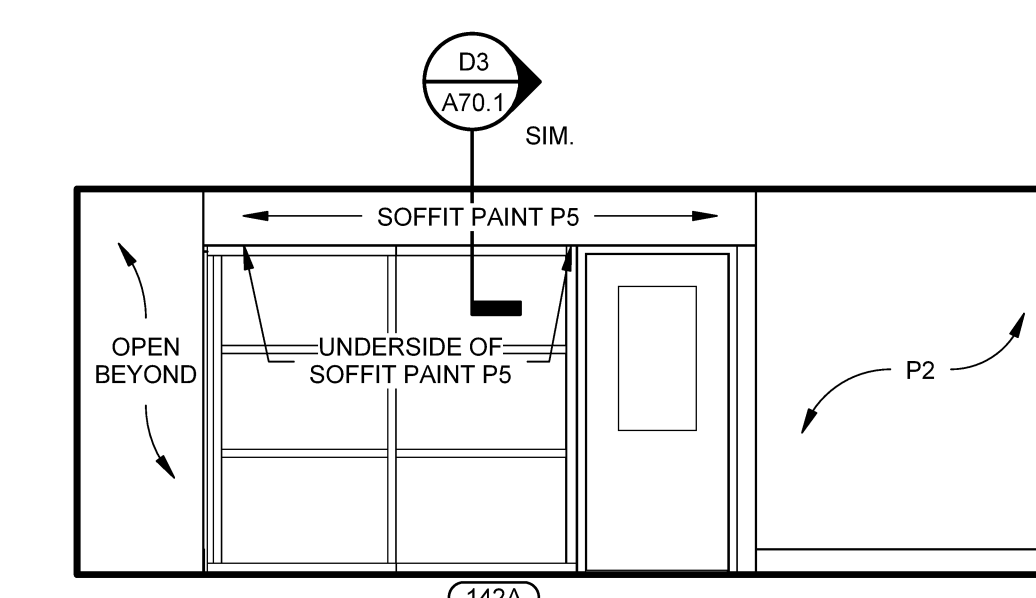

A5 IT OFFICE 142 ENTRY LUTHER BONNEY  
SCALE: 1/4" = 1'-0"

Plot Date: 9/25/2015 4:20:42 PM