
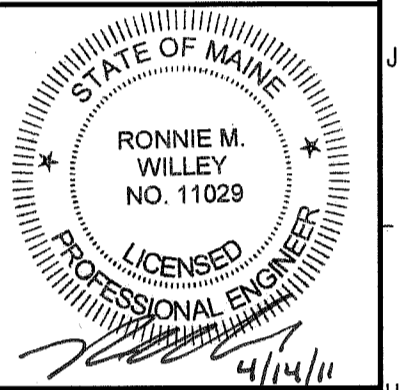
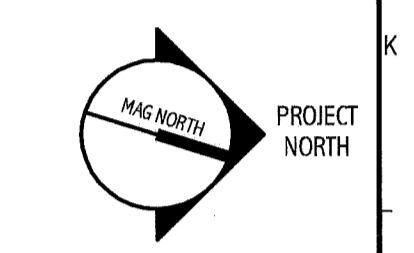


**NOTE:**  
1. SEE SHEET M-001 FOR LEGEND AND ABBREVIATIONS.

144 Fore Street/P.O. Box 618  
Portland, Maine 04104  
Tel. (207) 772-3846  
Fax. (207) 772-1070  
www.smartrc.com

ARCHITECTURE  
ENGINEERING  
PLANNING  
INTERIOR DESIGN  
COMMISSIONING

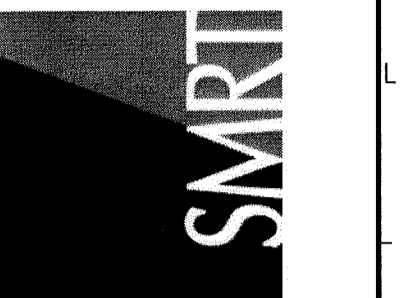

UNIVERSITY OF SOUTHERN MAINE  
SIMULATION LABORATORY  
PORTLAND, MAINE

**ISSUED FOR BIDDING & CONSTRUCTION**  
4-15-11


CURRENT ISSUE STATUS:

REV	DESCRIPTION	DATE
0	ISSUED FOR BIDDING & CONSTRUCTION	4-15-11

GRAPHIC SCALE:  
0" 1"

SCALE: 1/4" = 1'-0"

PROJECT MANAGER: SLB  
JC/DRAWN BY: BAL  
A/E OF RECORD: RMW  
CAD FILE: MD101-10150  
PROJECT NO: 10150-00  
DATE: 4-15-11  
SHEET TITLE:

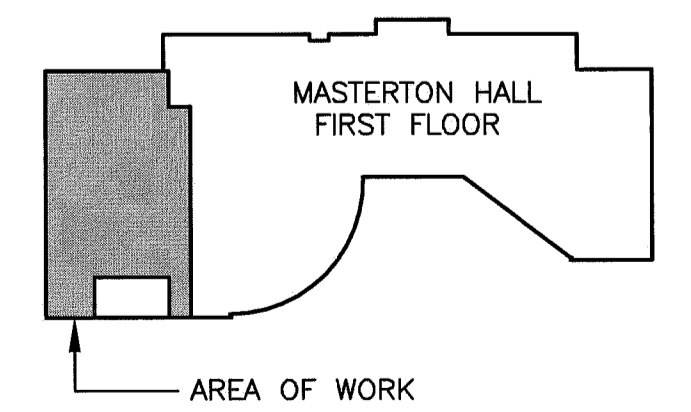

FIRST FLOOR HVAC  
DEMOLITION PLAN

A1	FIRST FLOOR HVAC DEMOLITION PLAN
1/4" = 1'-0"	

A14	KEY PLAN
NTS	*
SHEET No.	MD101