

NOTES:




1. SEE SHEET M-001 FOR LEGEND AND ABBREVIATIONS.
2. DEMO ALL MEDICAL VACUUM PIPING BACK TO SOURCE. REMOVAL TO INCLUDE HANGERS, SUPPORTS, AND SPECIALTIES.

KEYED NOTES:

- ① RELOCATE (E) 3/4" RHW UP, (E) 1" HW UP, (E) 3" W UP, (E) 1" CW UP.
- ② RELOCATE EXISTING SANITARY PIPING IN CEILING AS/IF NECESSARY TO ALLOW FOR NEW SANITARY PIPING ROUTING AND CONNECTION.
- ③ REMOVE EXISTING VACUUM PUMP AND ASSOCIATED COMPONENTS; INCLUDING, BUT NOT LIMITED TO: PIPING, HANGERS, FITTINGS, ETC.
- ④ RELOCATE EXISTING VACUUM PUMP TO PENTHOUSE. REFER TO MH103 FOR CONTINUATION.

144 Fore Street/P.O. Box 618
Portland, Maine 04104
Tel: (207) 772-3846
Fax: (207) 772-1070
www.smartinc.com


ARCHITECTURE
ENGINEERING
PLANNING
INTERIOR DESIGN
COMMISSIONING

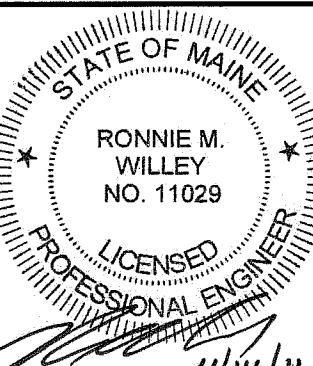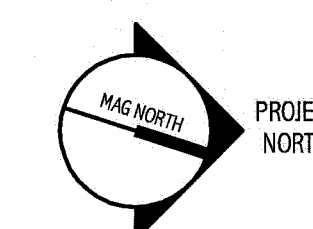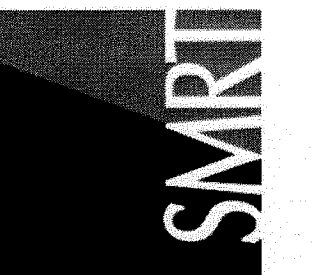

UNIVERSITY OF SOUTHERN MAINE
SIMULATION LABORATORY
PORTLAND, MAINE
ISSUED FOR BIDDING & CONSTRUCTION
4-15-11

REV	DESCRIPTION	DATE
1	ISSUED FOR BIDDING, PERMITS & CONSTRUCTION	4-15-11

GRAPHIC SCALE:
0" 1"
SCALE: 1/4"=1'-0"
PROJECT MANAGER: SLB
JC/DRAWN BY: BAL
A/E OF RECORD: RMW
CAD FILE: PD100-10150
PROJECT NO: 10150-00
DATE: 4-15-11
SHEET TITLE:

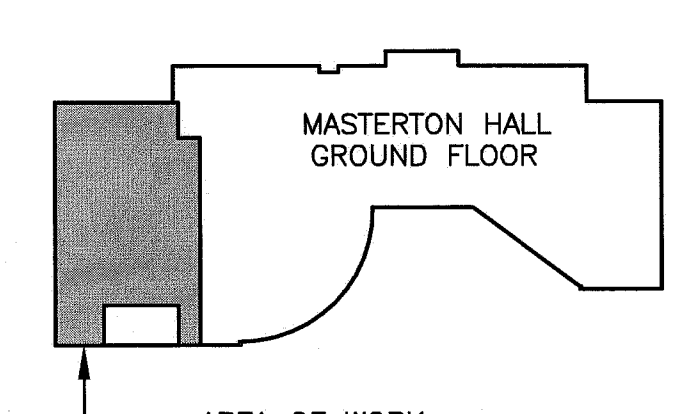

GROUND FLOOR
PLUMBING
DEMOLITION PLAN
SHEET No.
PD100
© copyright 2009 SMART INC.