
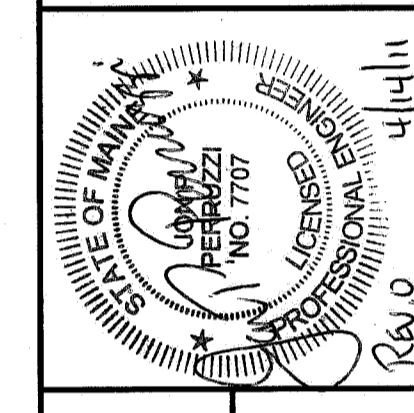
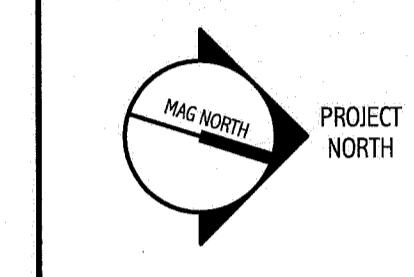


- NOTES:**
- SEE SHEET E-001 FOR LEGEND AND GENERAL NOTES.
 - ALL REMOVED LIGHT FIXTURES TO BE RETURNED TO OWNER.

144 Fore Street/P.O. Box 618
 Portland, Maine 04104
 Tel. (207) 772-3946
 Fax. (207) 772-0700
 www.smartrc.com

ARCHITECTURE
 ENGINEERING
 PLANNING
 INTERIOR DESIGN
 COMMISSIONING

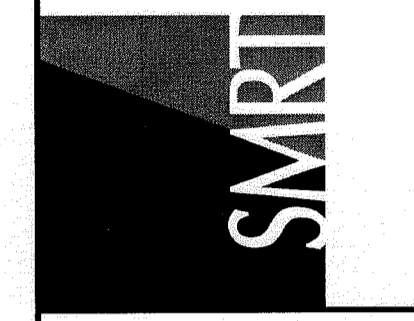

UNIVERSITY OF SOUTHERN MAINE
 SIMULATION LABORATORY
 PORTLAND, MAINE

**ISSUED FOR BIDDING & CONSTRUCTION
 4-15-11**


CURRENT ISSUE STATUS:

REV	DESCRIPTION	DATE
0	ISSUED FOR BIDDING, PERMITTING & CONSTRUCTION	4-15-11

GRAPHIC SCALE:
 0" 1"

SCALE: 1/4"=1'-0"

PROJECT MANAGER: SLB
 JC/DRAWN BY: CDS
 A/E OF RECORD: JPP
 CAD FILE: ED102-10150
 PROJECT NO: 10150-00
 DATE: 4-15-11
 SHEET TITLE:

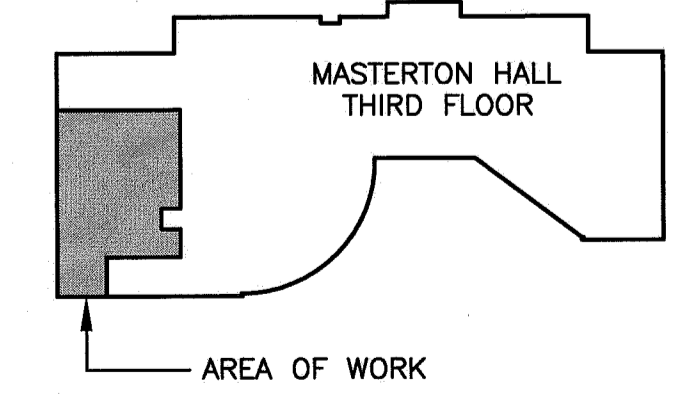

THIRD FLOOR
 ELECTRICAL
 DEMOLITION PLAN

SHEET No. **ED102**
 © COPYRIGHT 2009 SMRT INC.

A1 THIRD FLOOR DEMOLITION PLAN
 1/4" = 1'-0"

A14 KEY PLAN
 NTS *