




1 NW CORNER OF STAIR #7 AT D-4 ON THIRD FLOOR
 A4.3 SCALE: 1/16"=1'-0"

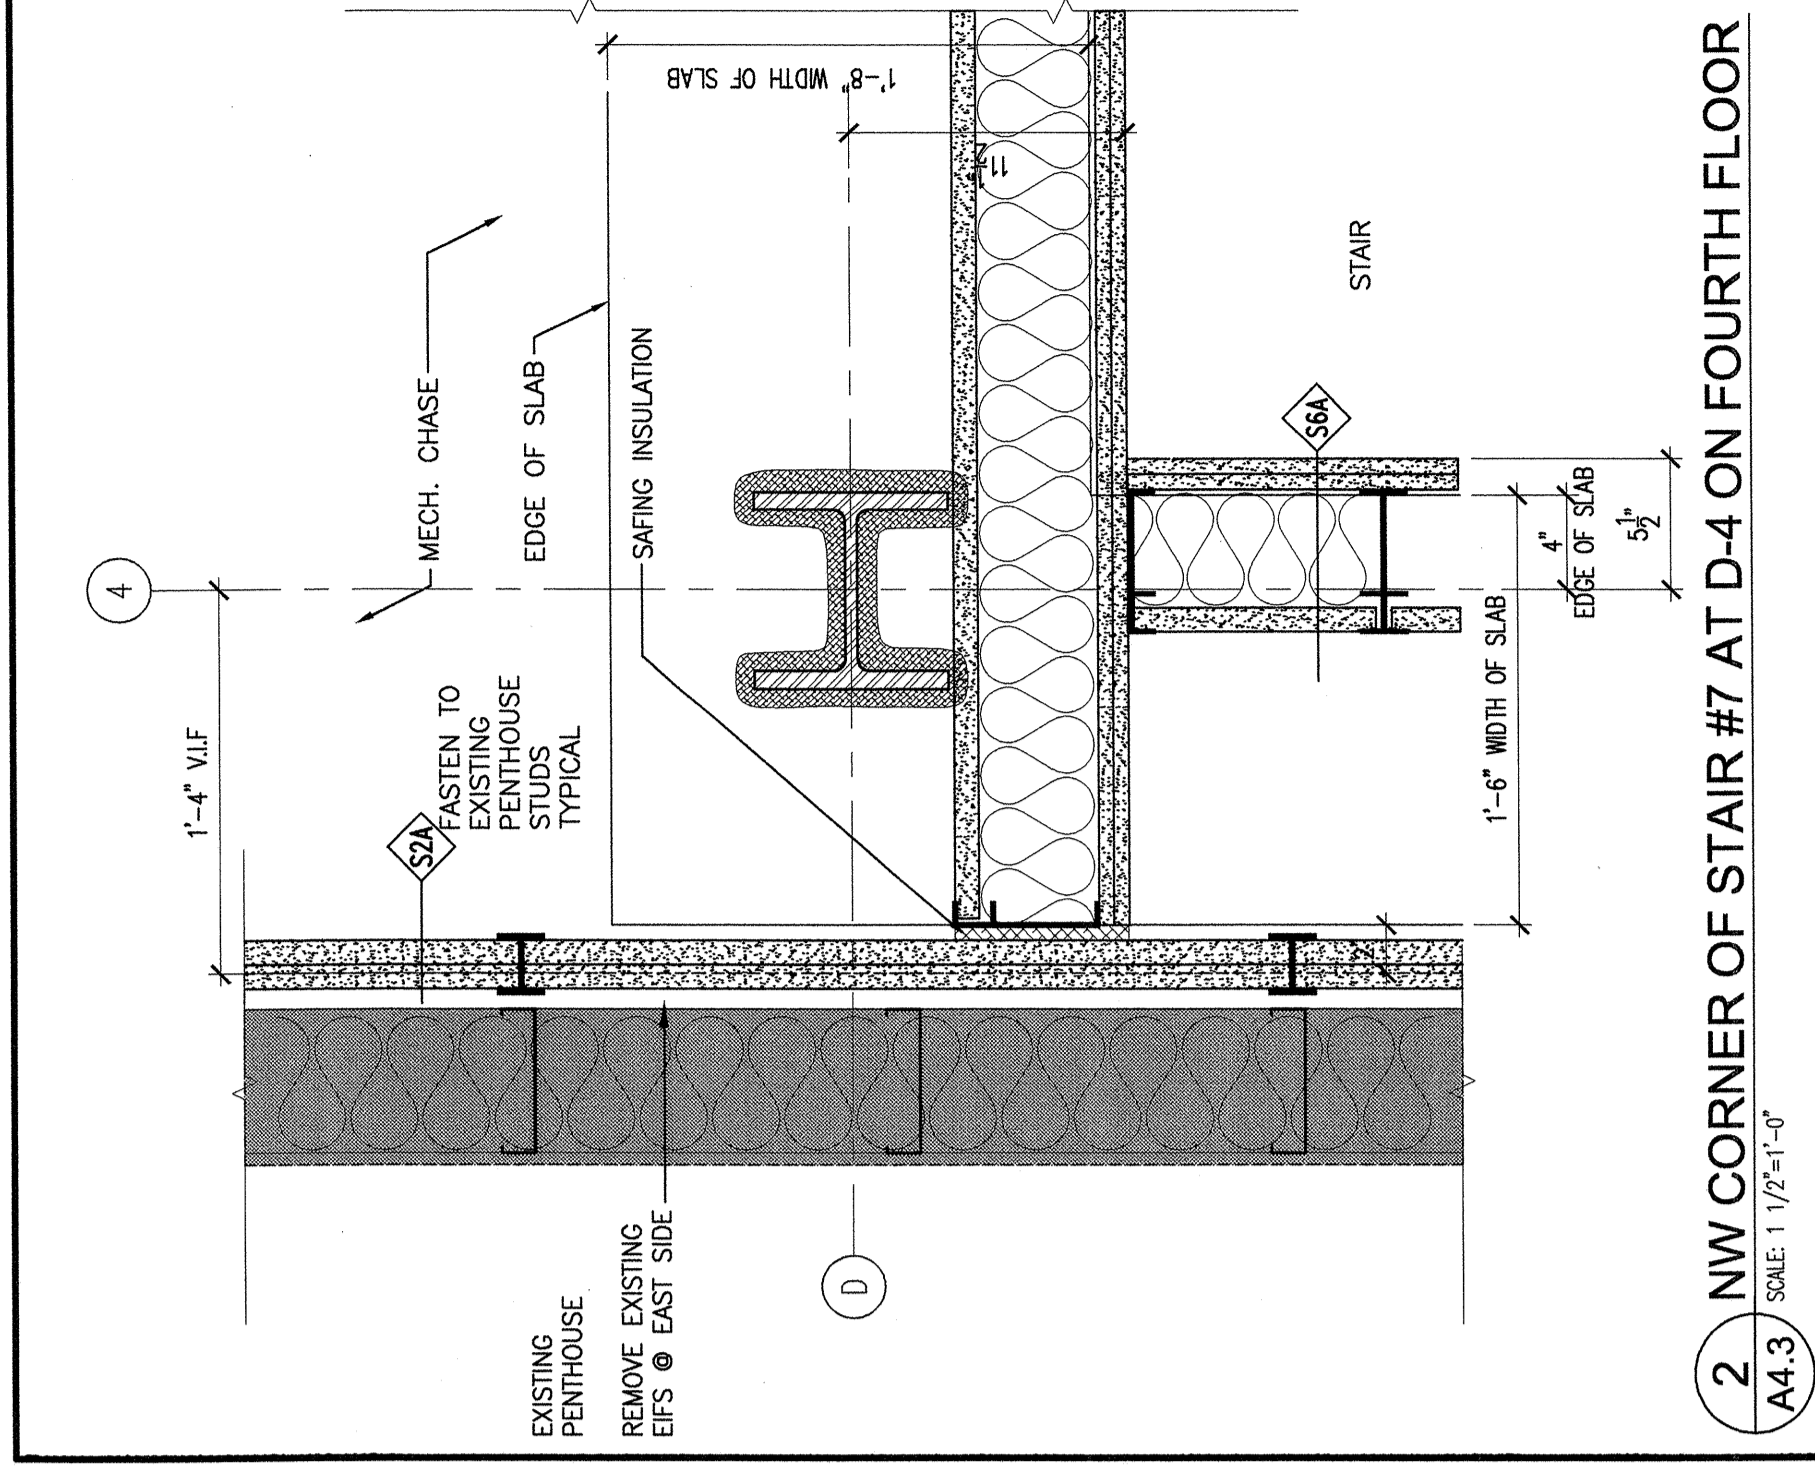


2 NW CORNER OF STAIR #7 AT D-4 ON FOURTH FLOOR
 A4.3 SCALE: 1/16"=1'-0"

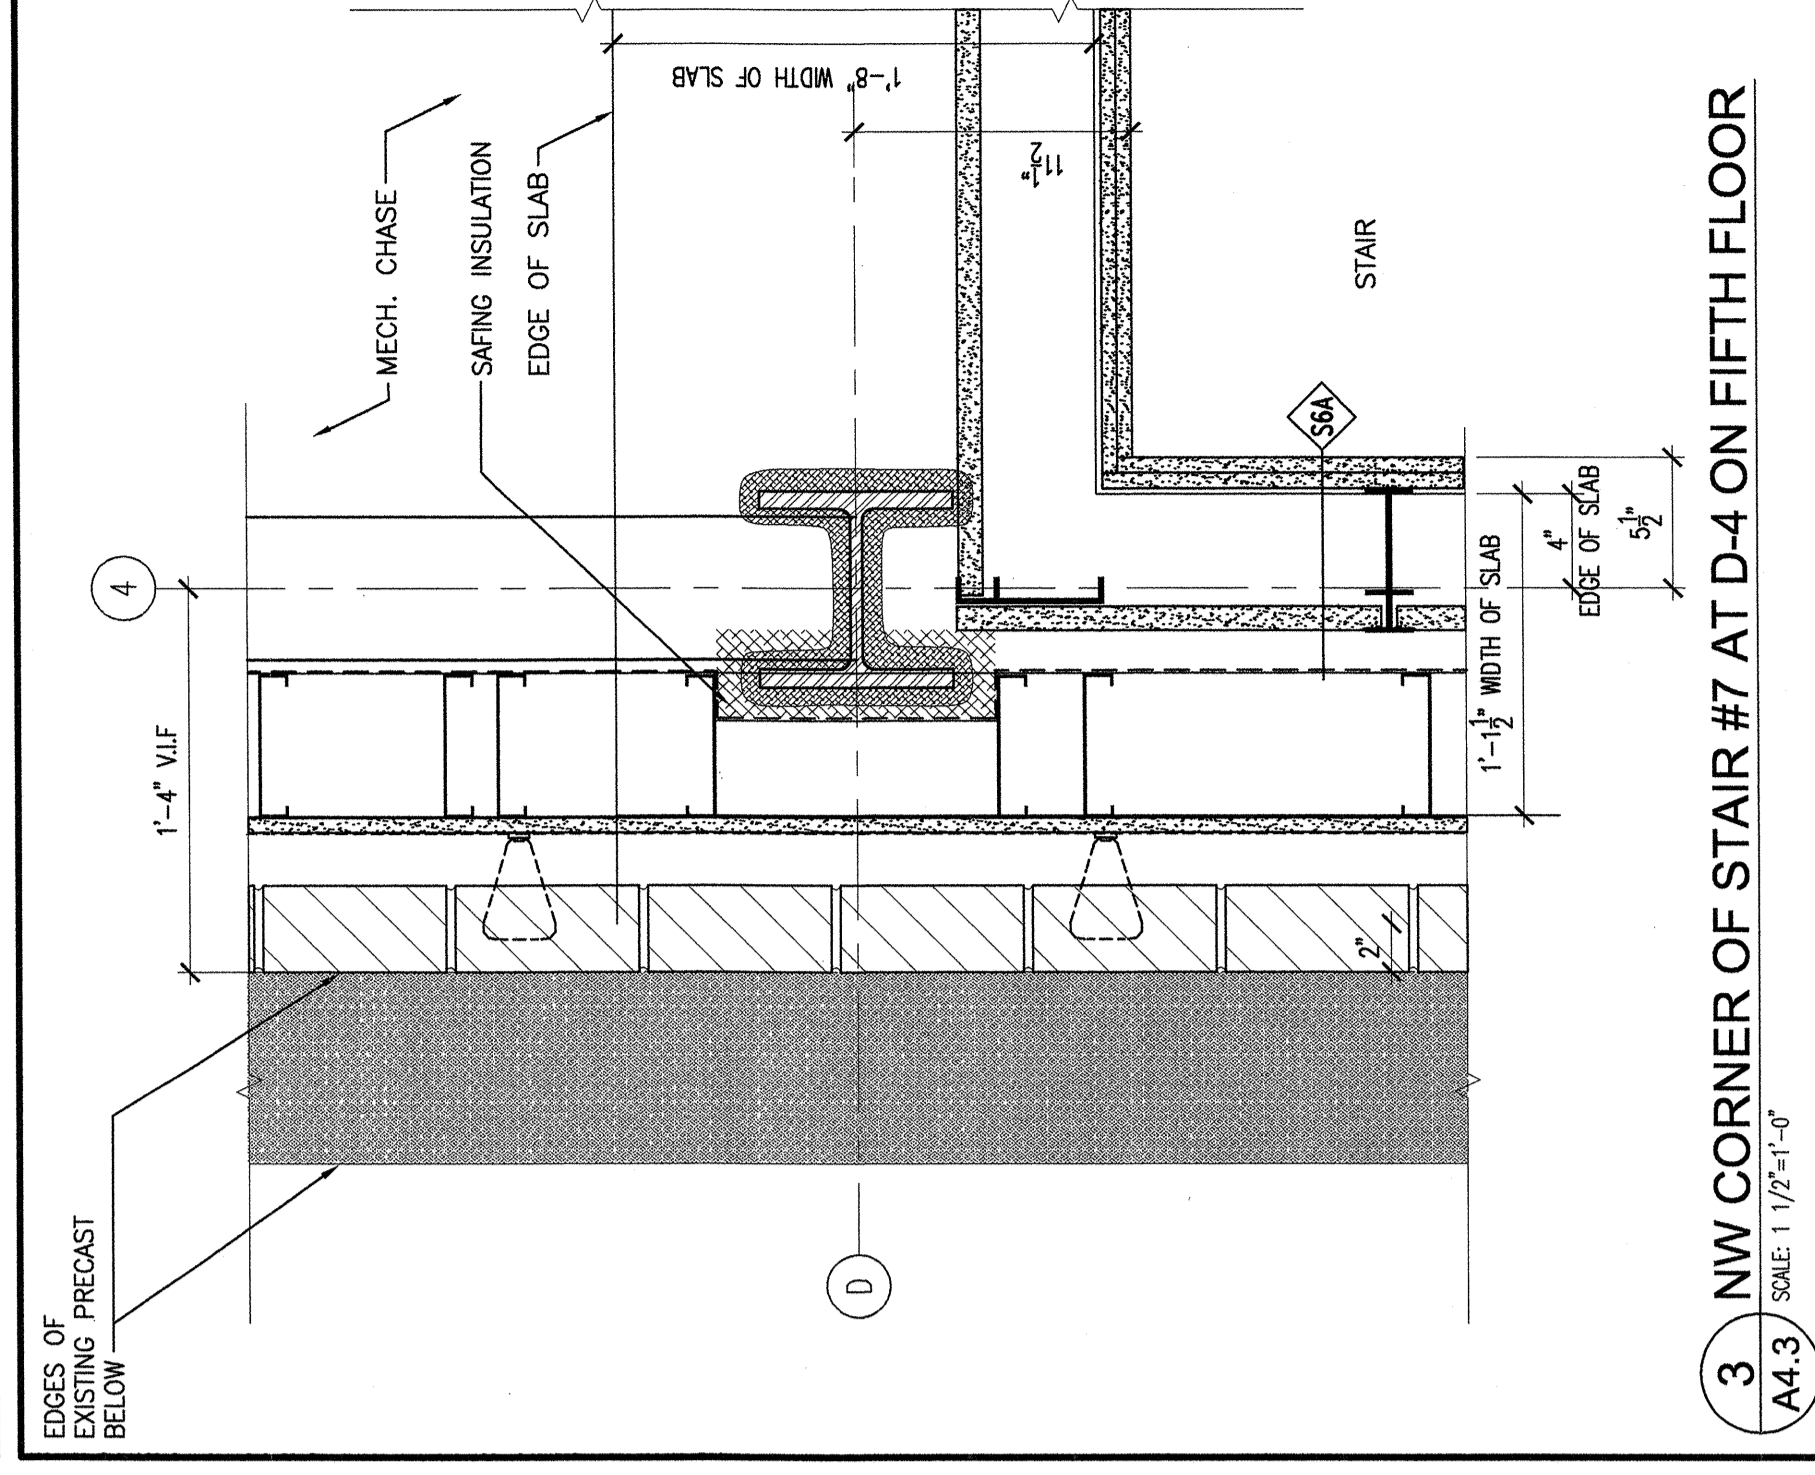


3 NW CORNER OF STAIR #7 AT D-4 ON FIFTH FLOOR
 A4.3 SCALE: 1/16"=1'-0"

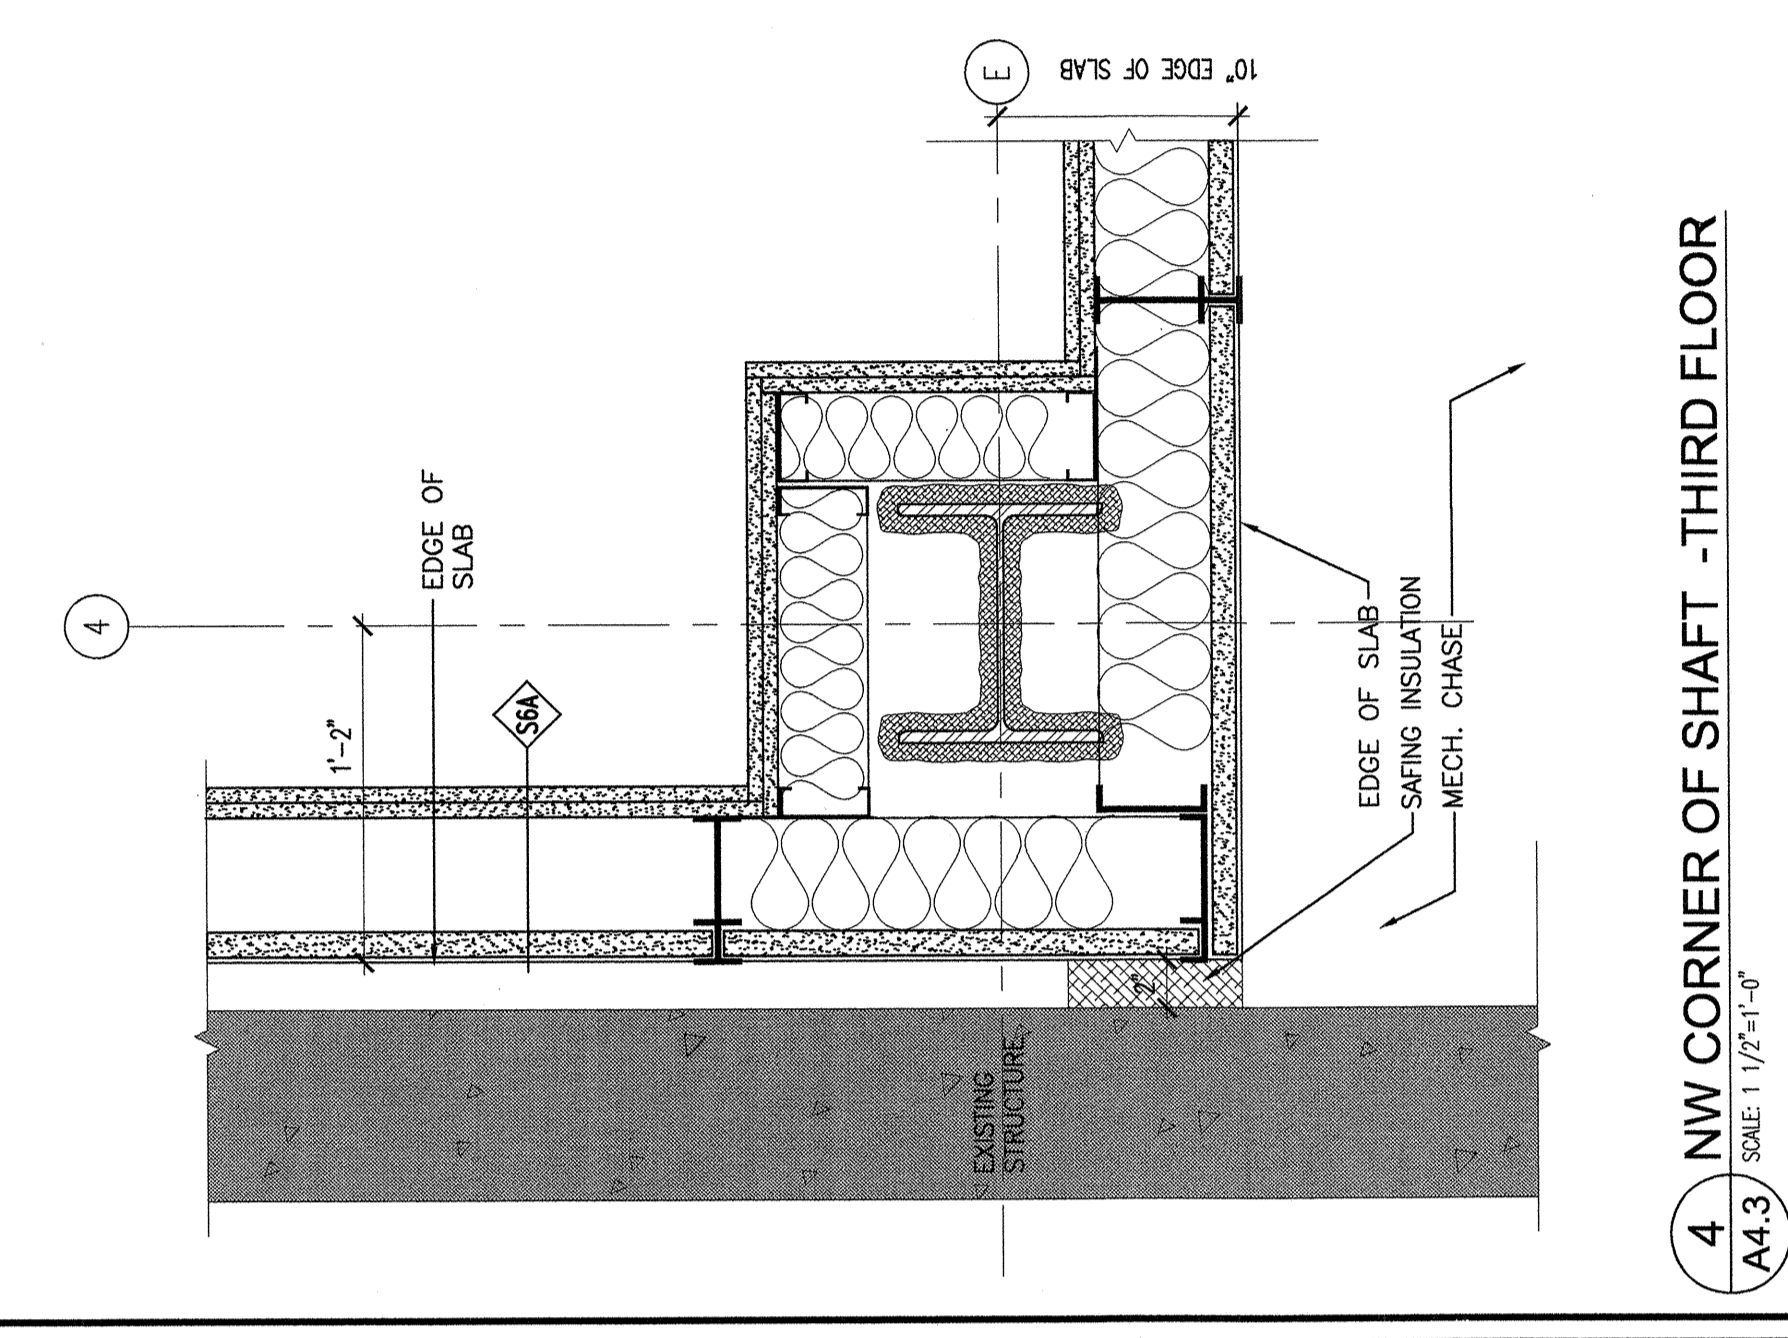


4 NW CORNER OF SHAFT - THIRD FLOOR
 A4.3 SCALE: 1/16"=1'-0"

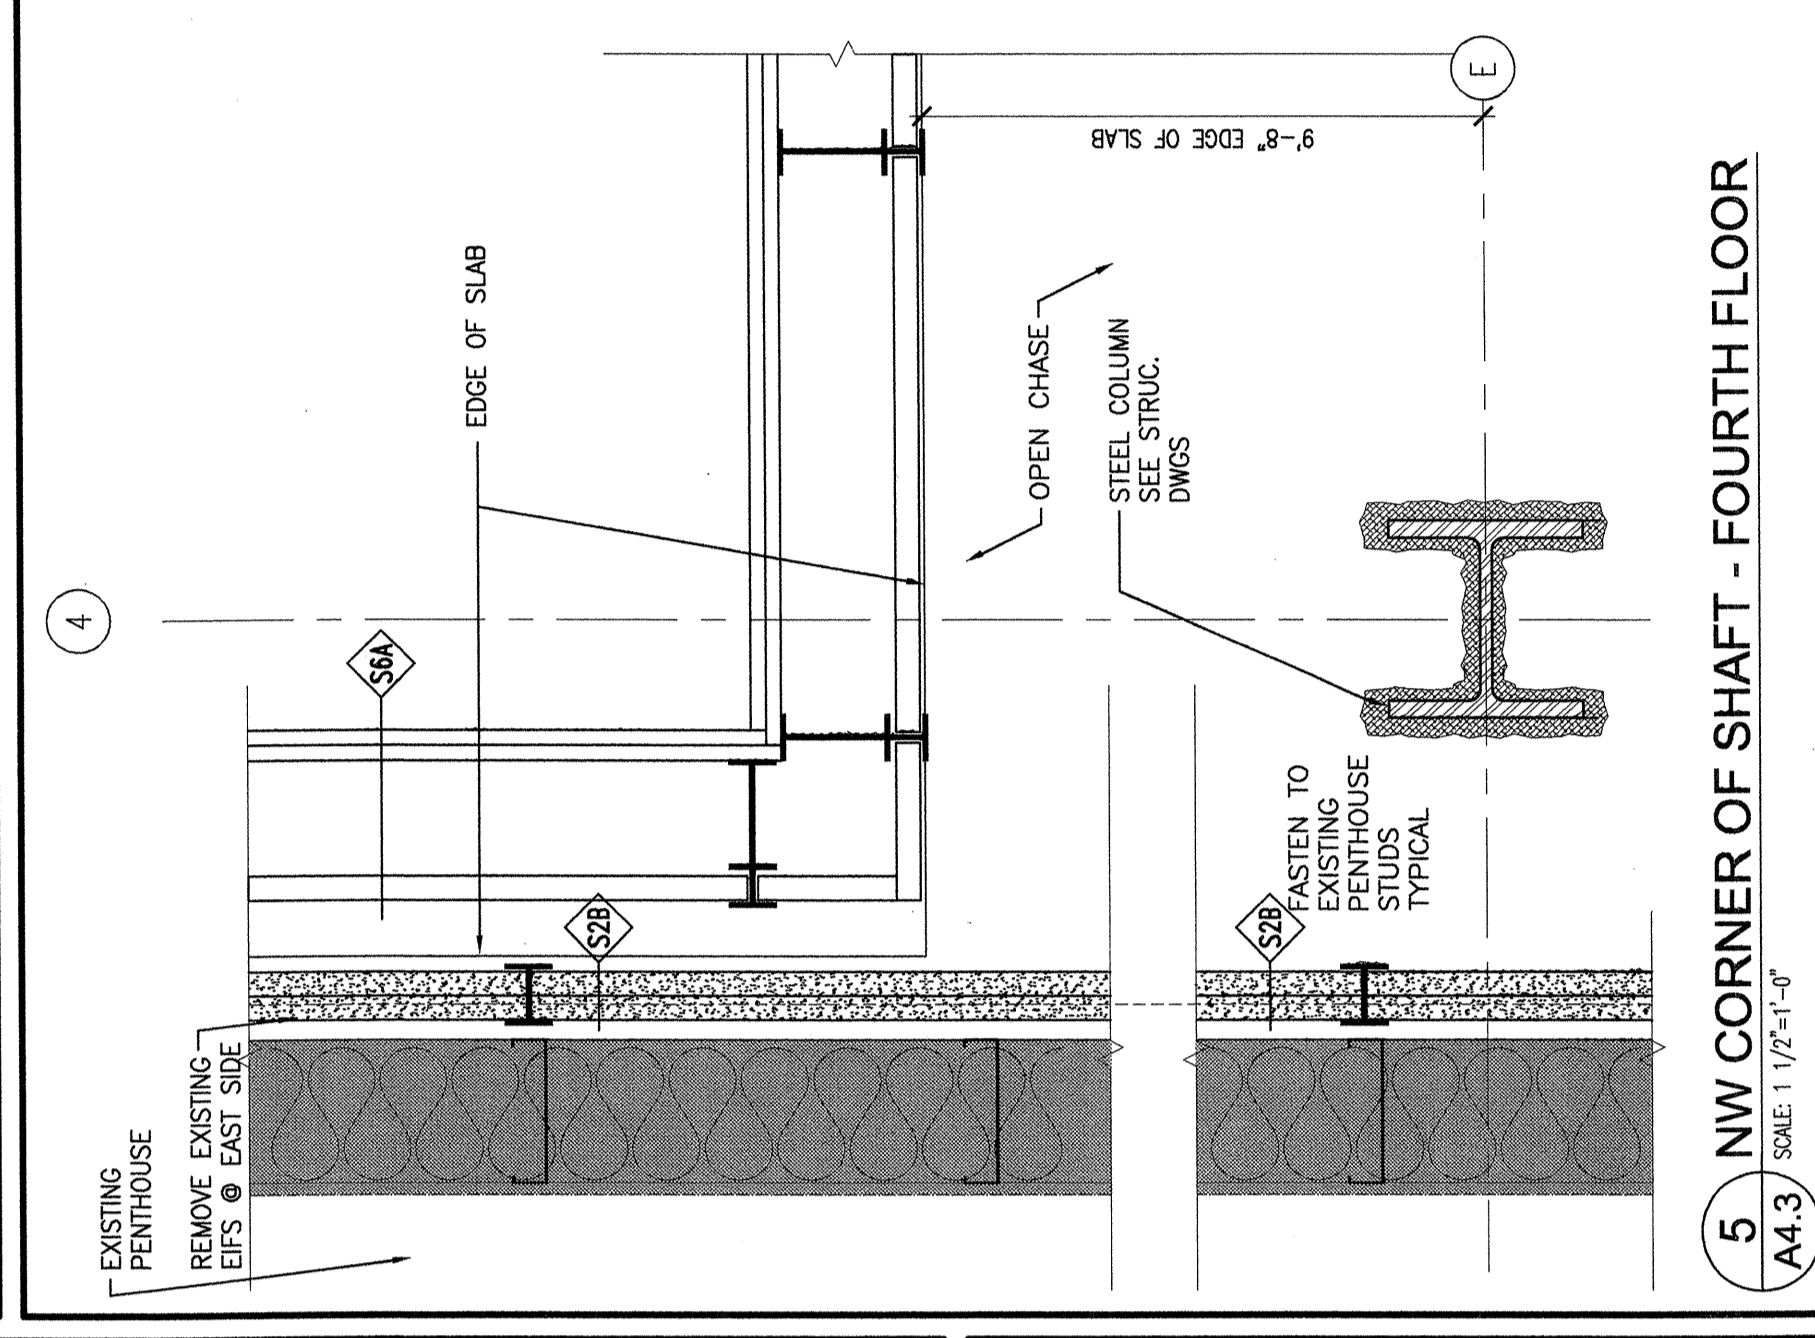


5 NW CORNER OF SHAFT - FOURTH FLOOR
 A4.3 SCALE: 1/16"=1'-0"

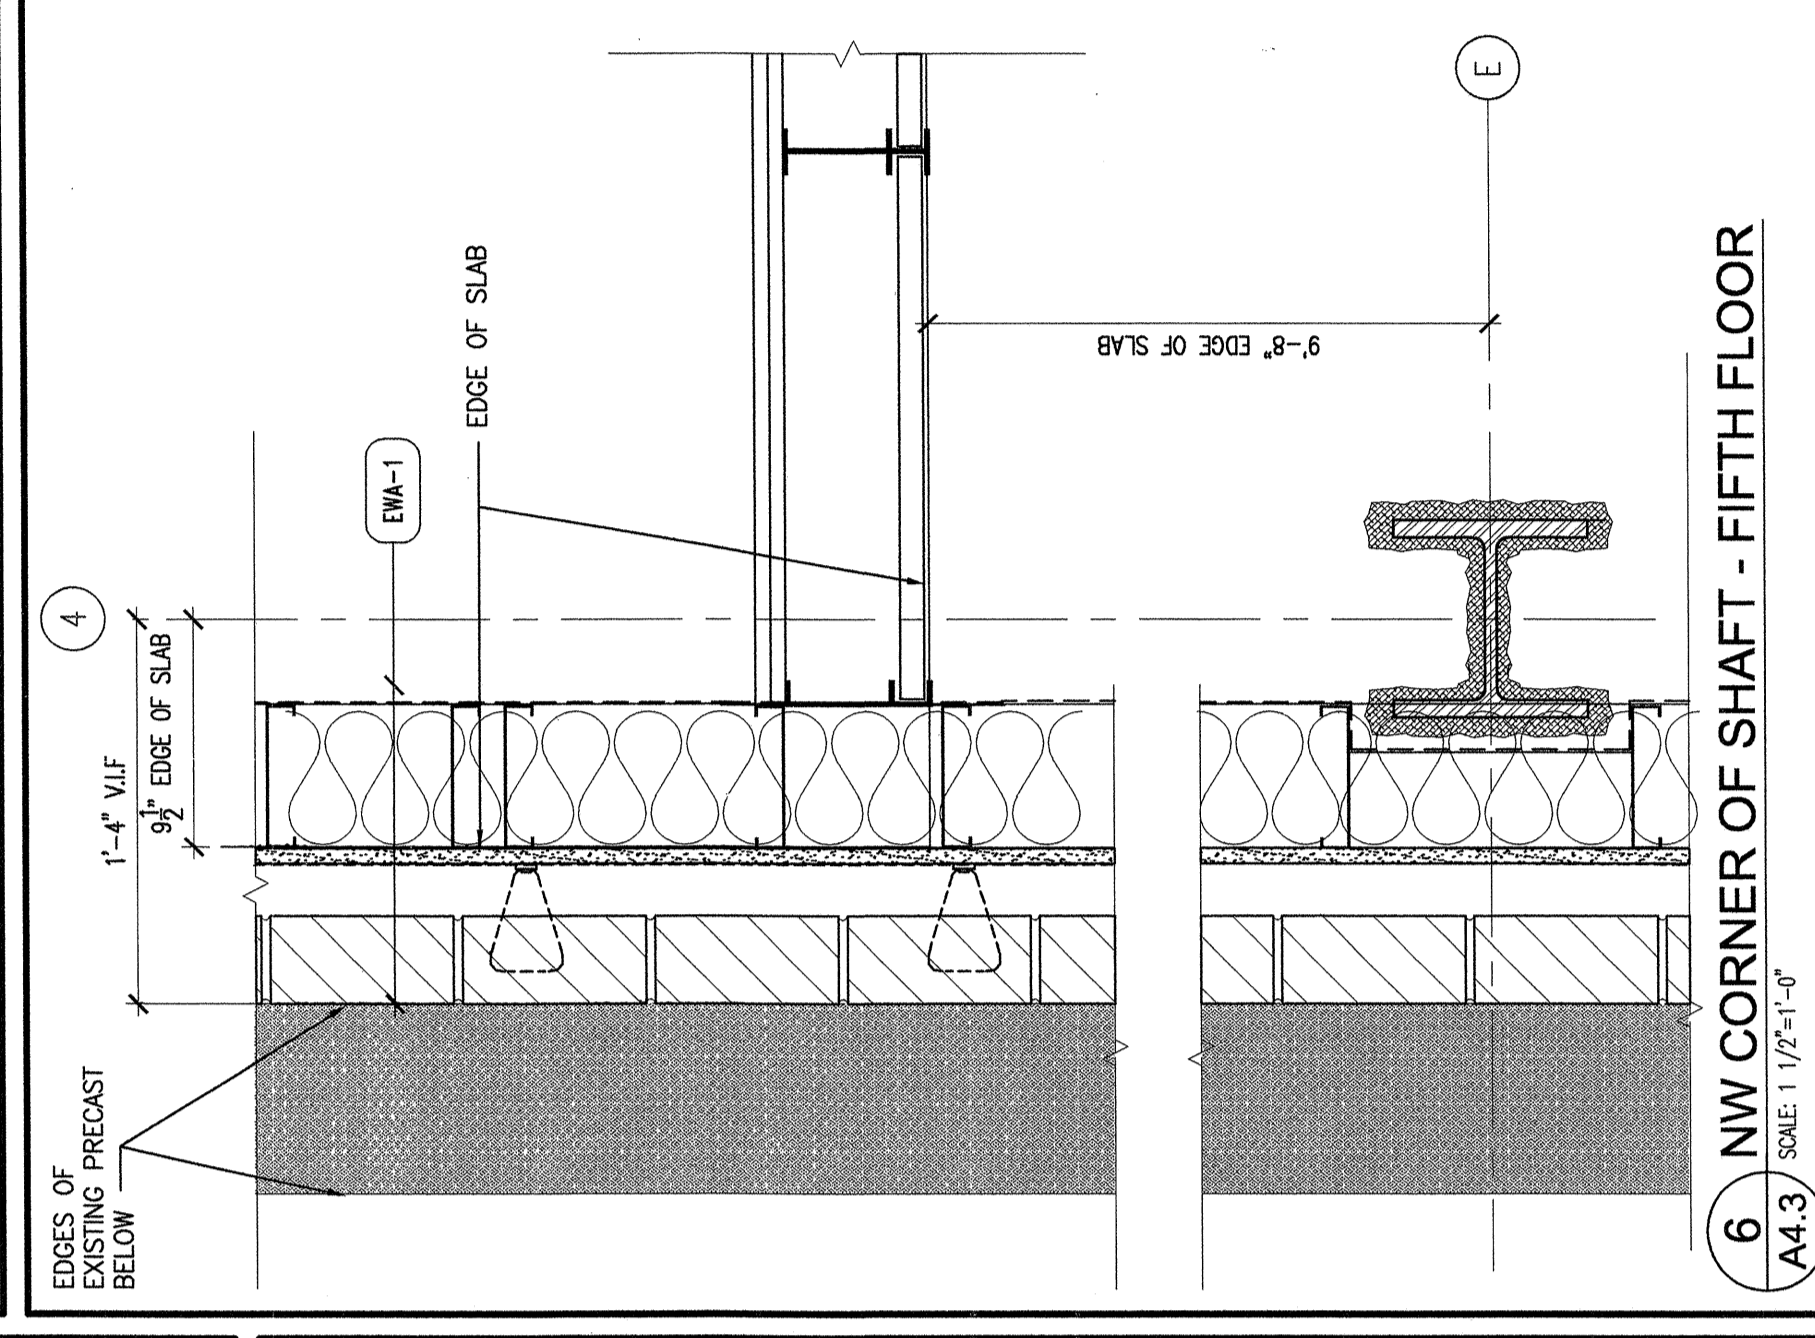


6 NW CORNER OF SHAFT - FIFTH FLOOR
 A4.3 SCALE: 1/16"=1'-0"

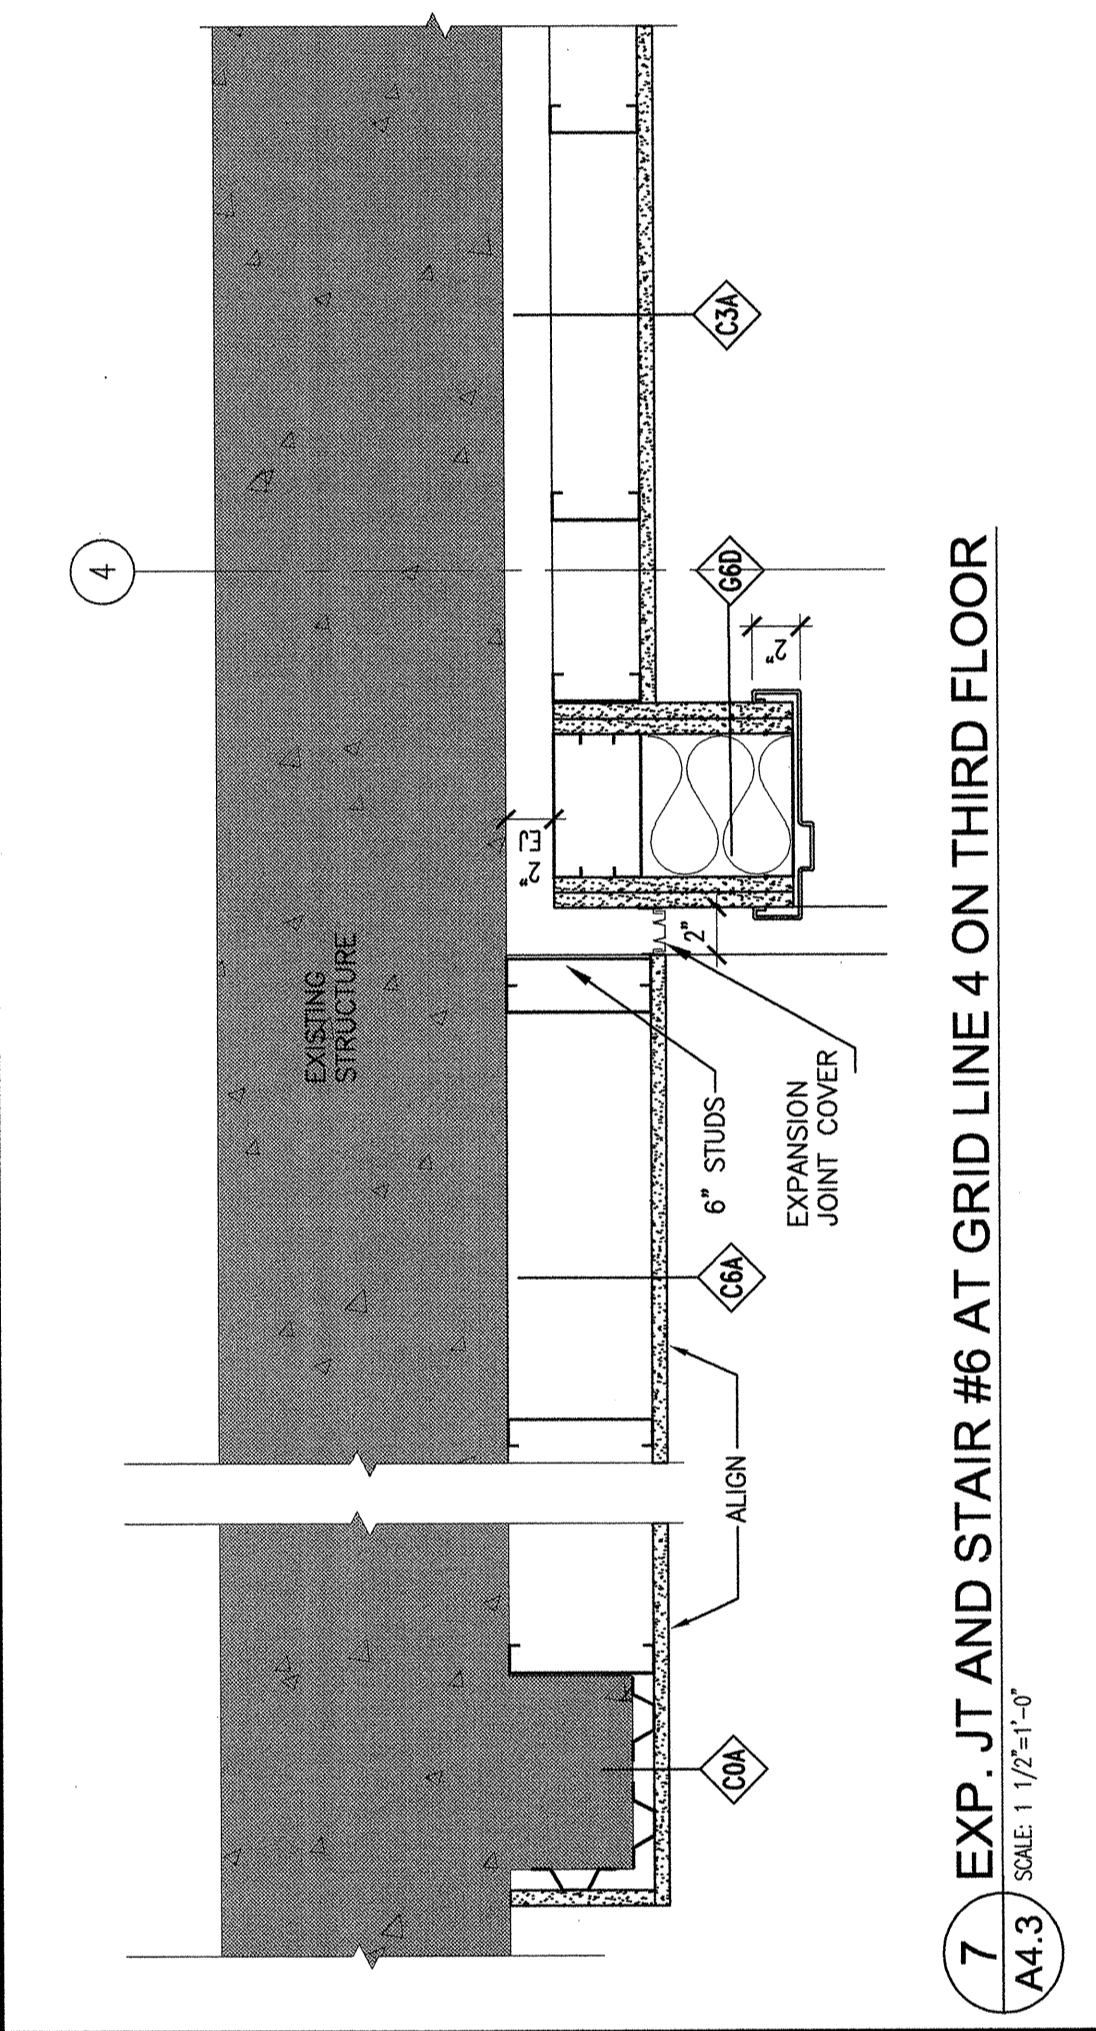


7 EXP. JT AND STAIR #6 AT GRID LINE 4 ON THIRD FLOOR
 A4.3 SCALE: 1/16"=1'-0"

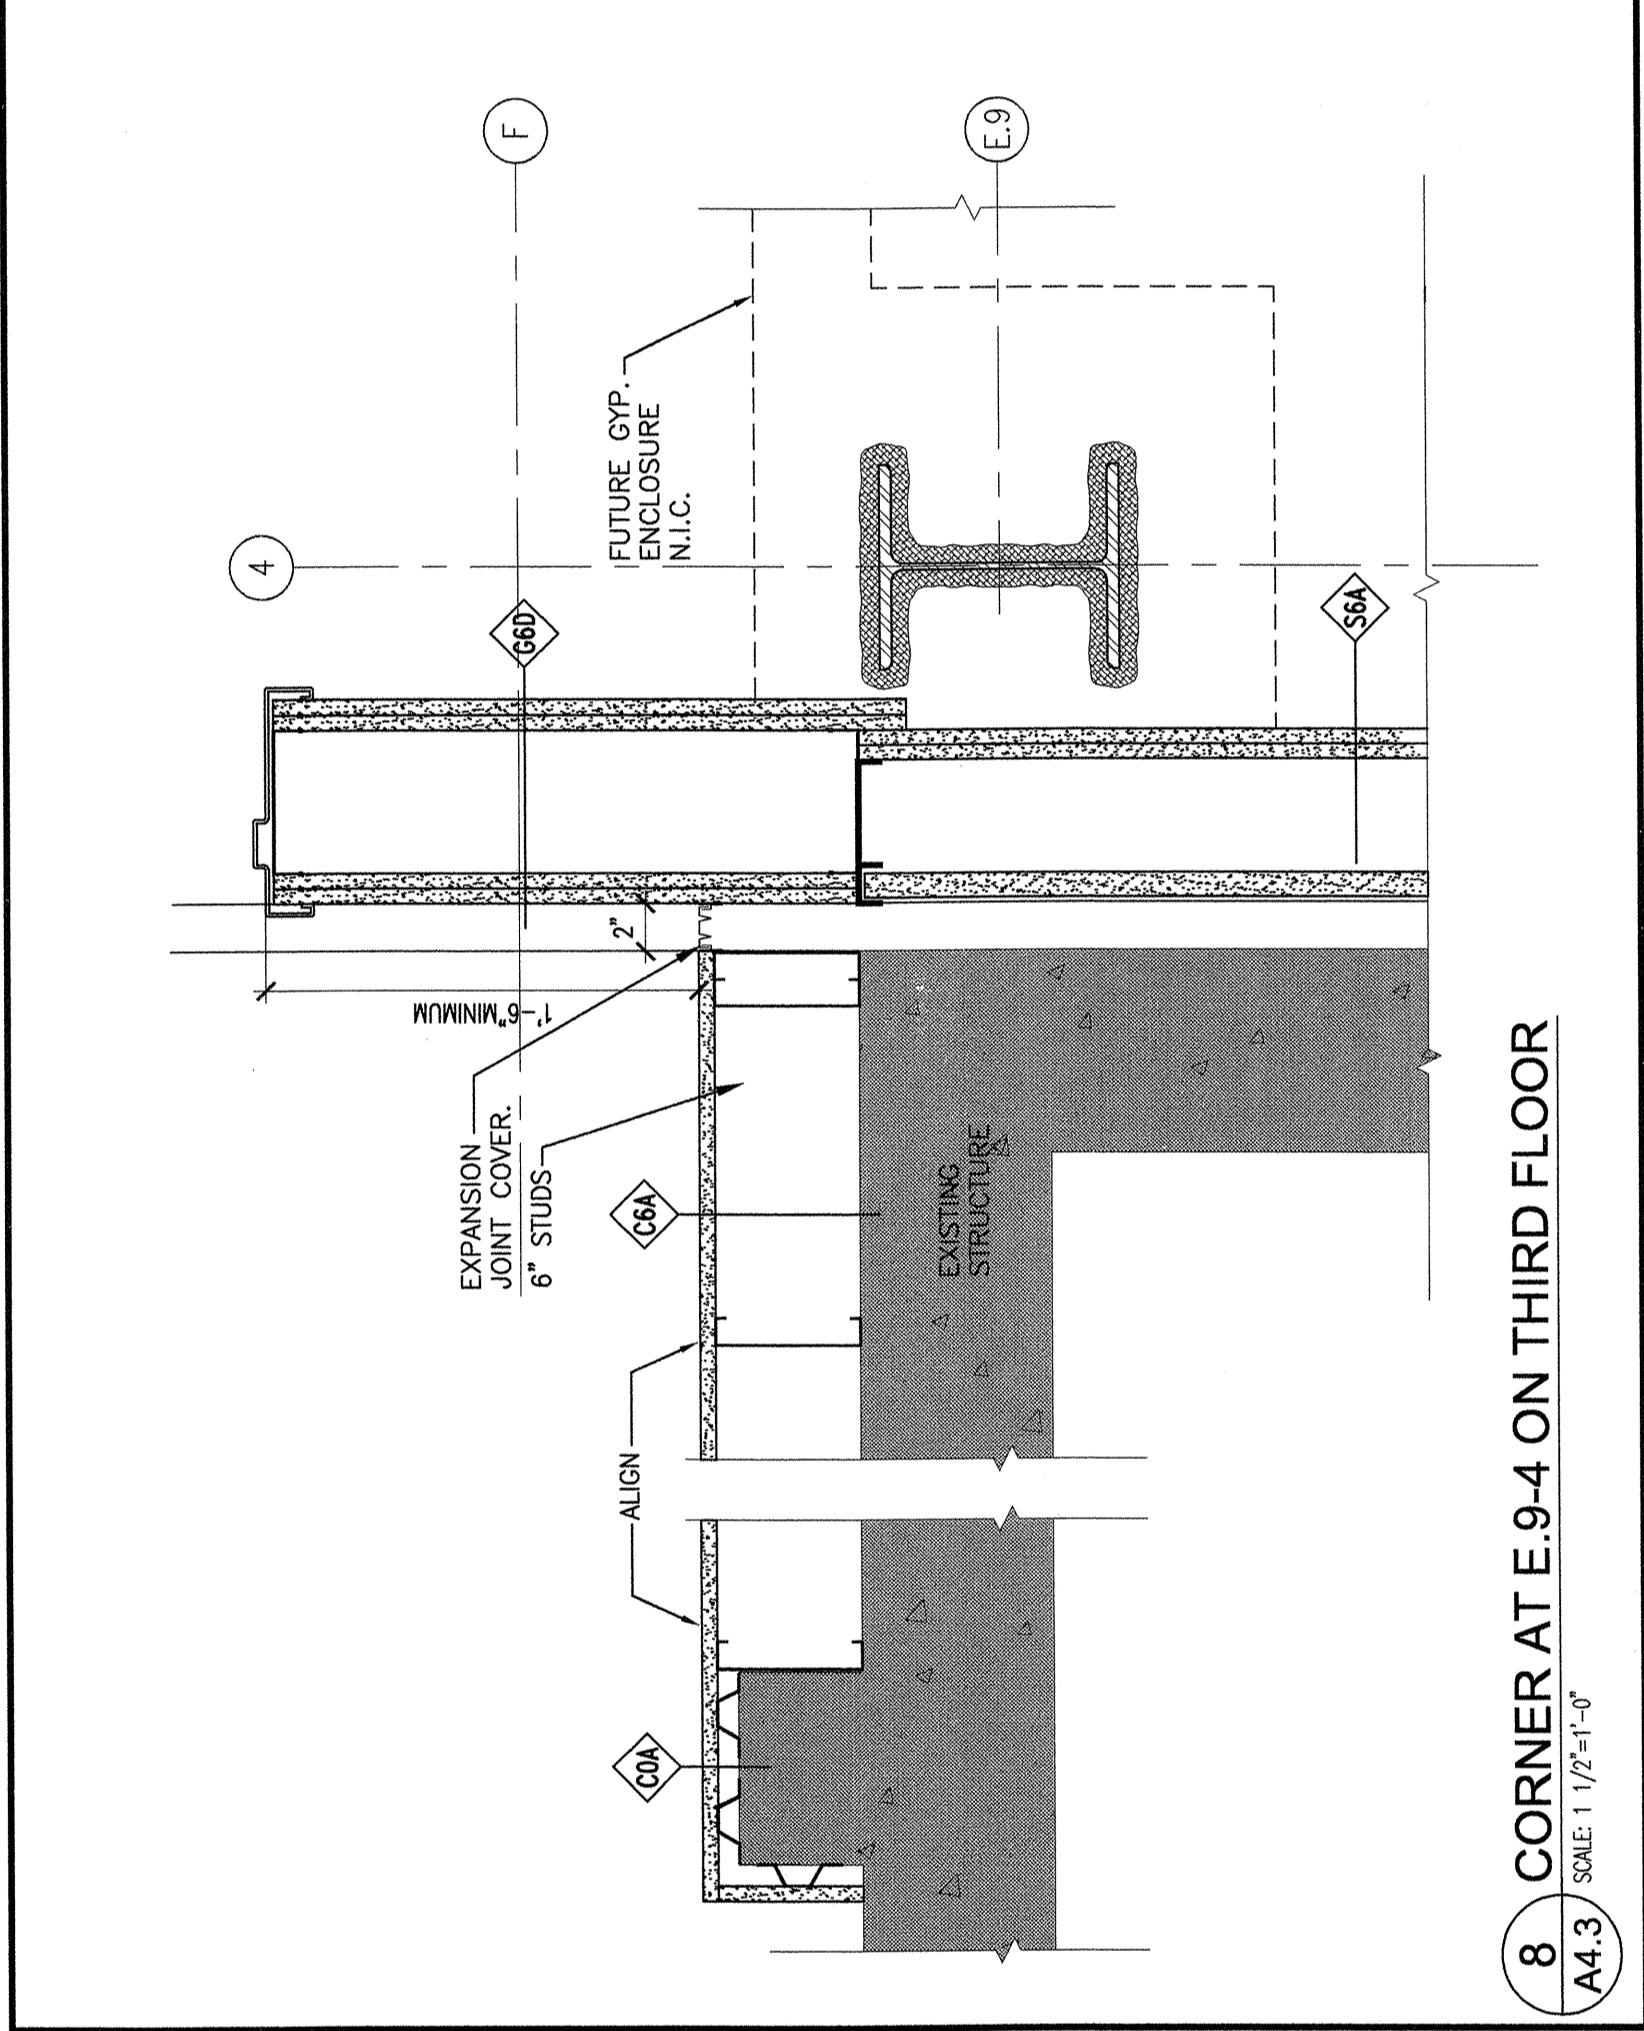


8 CORNER AT E.9.4 ON THIRD FLOOR
 A4.3 SCALE: 1/16"=1'-0"

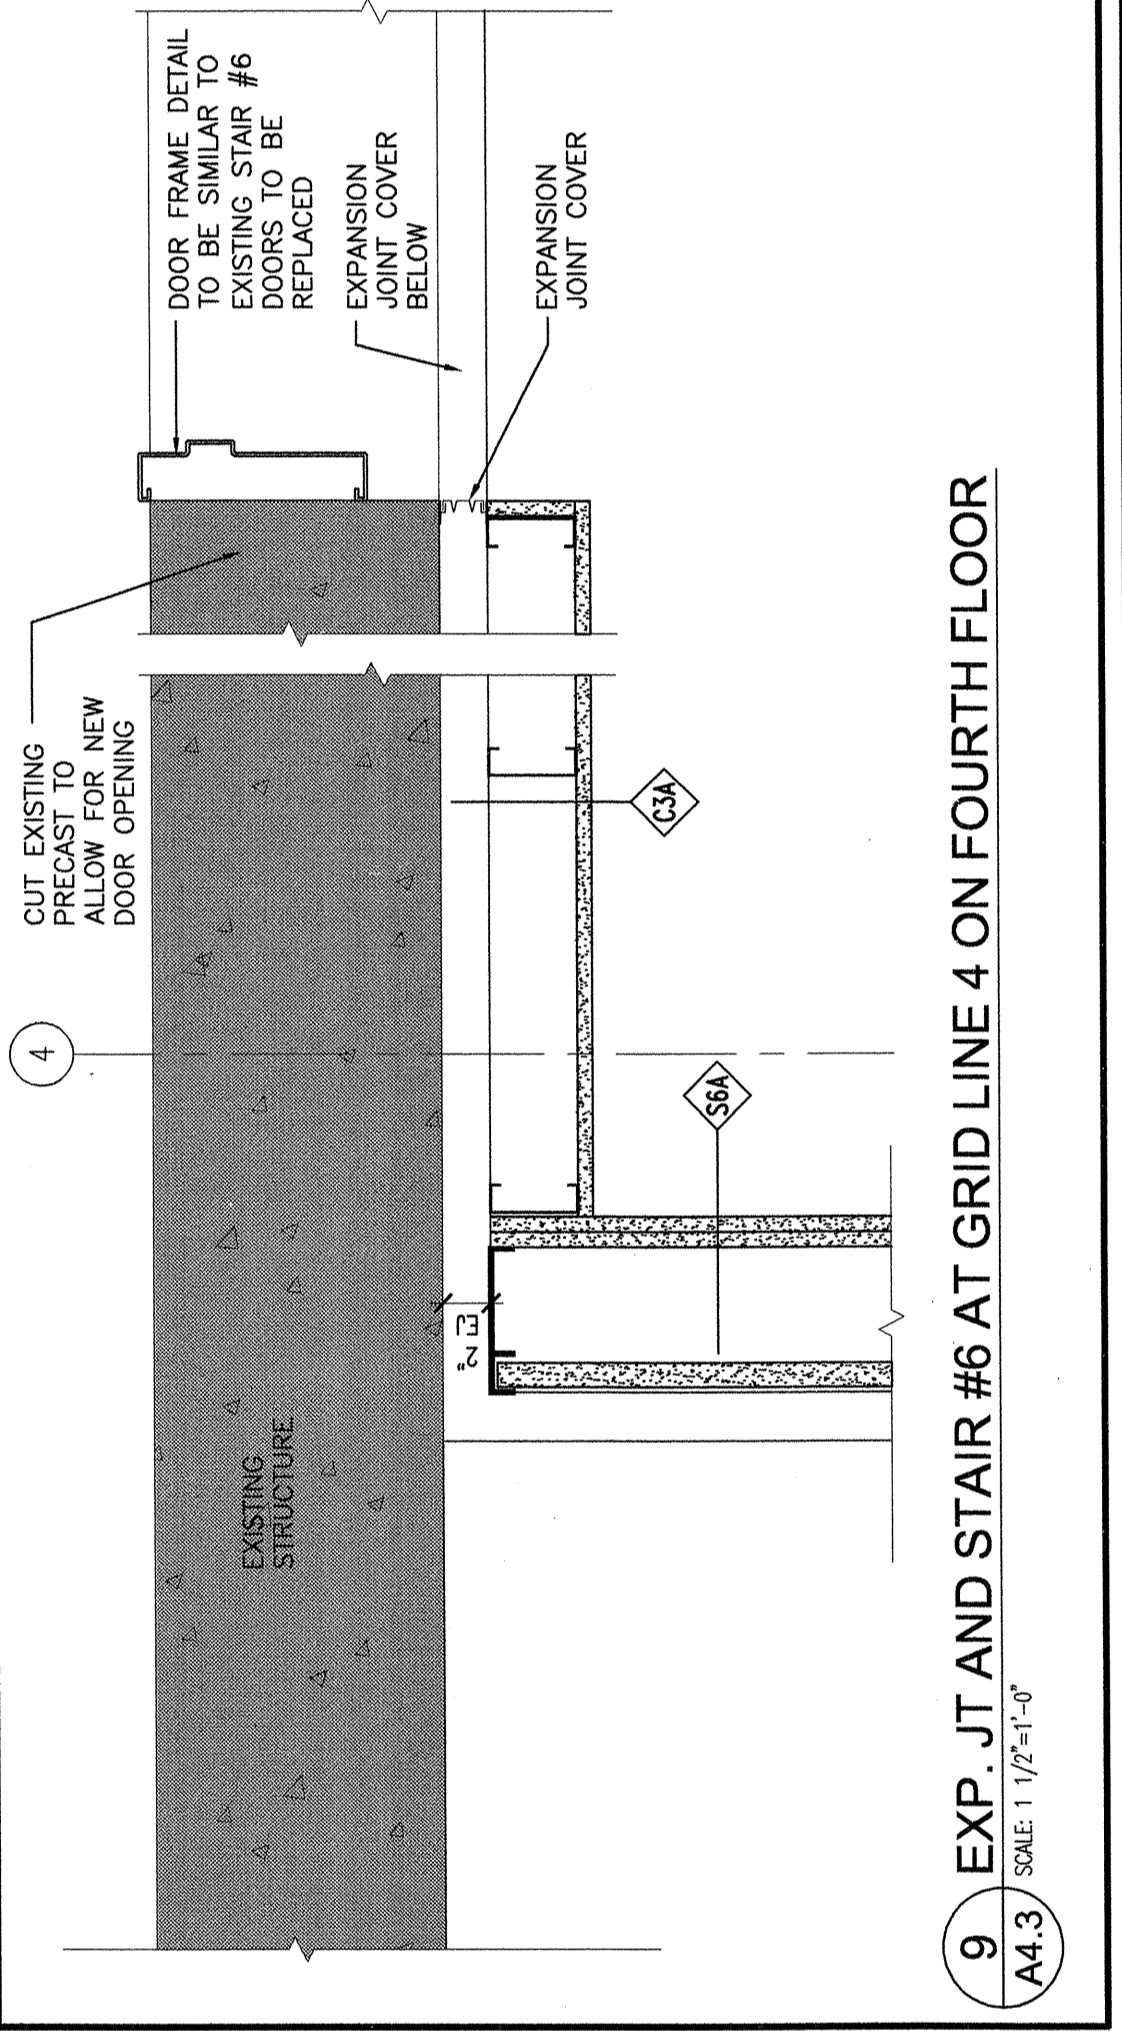


9 EXP. JT AND STAIR #6 AT GRID LINE 4 ON FOURTH FLOOR
 A4.3 SCALE: 1/16"=1'-0"

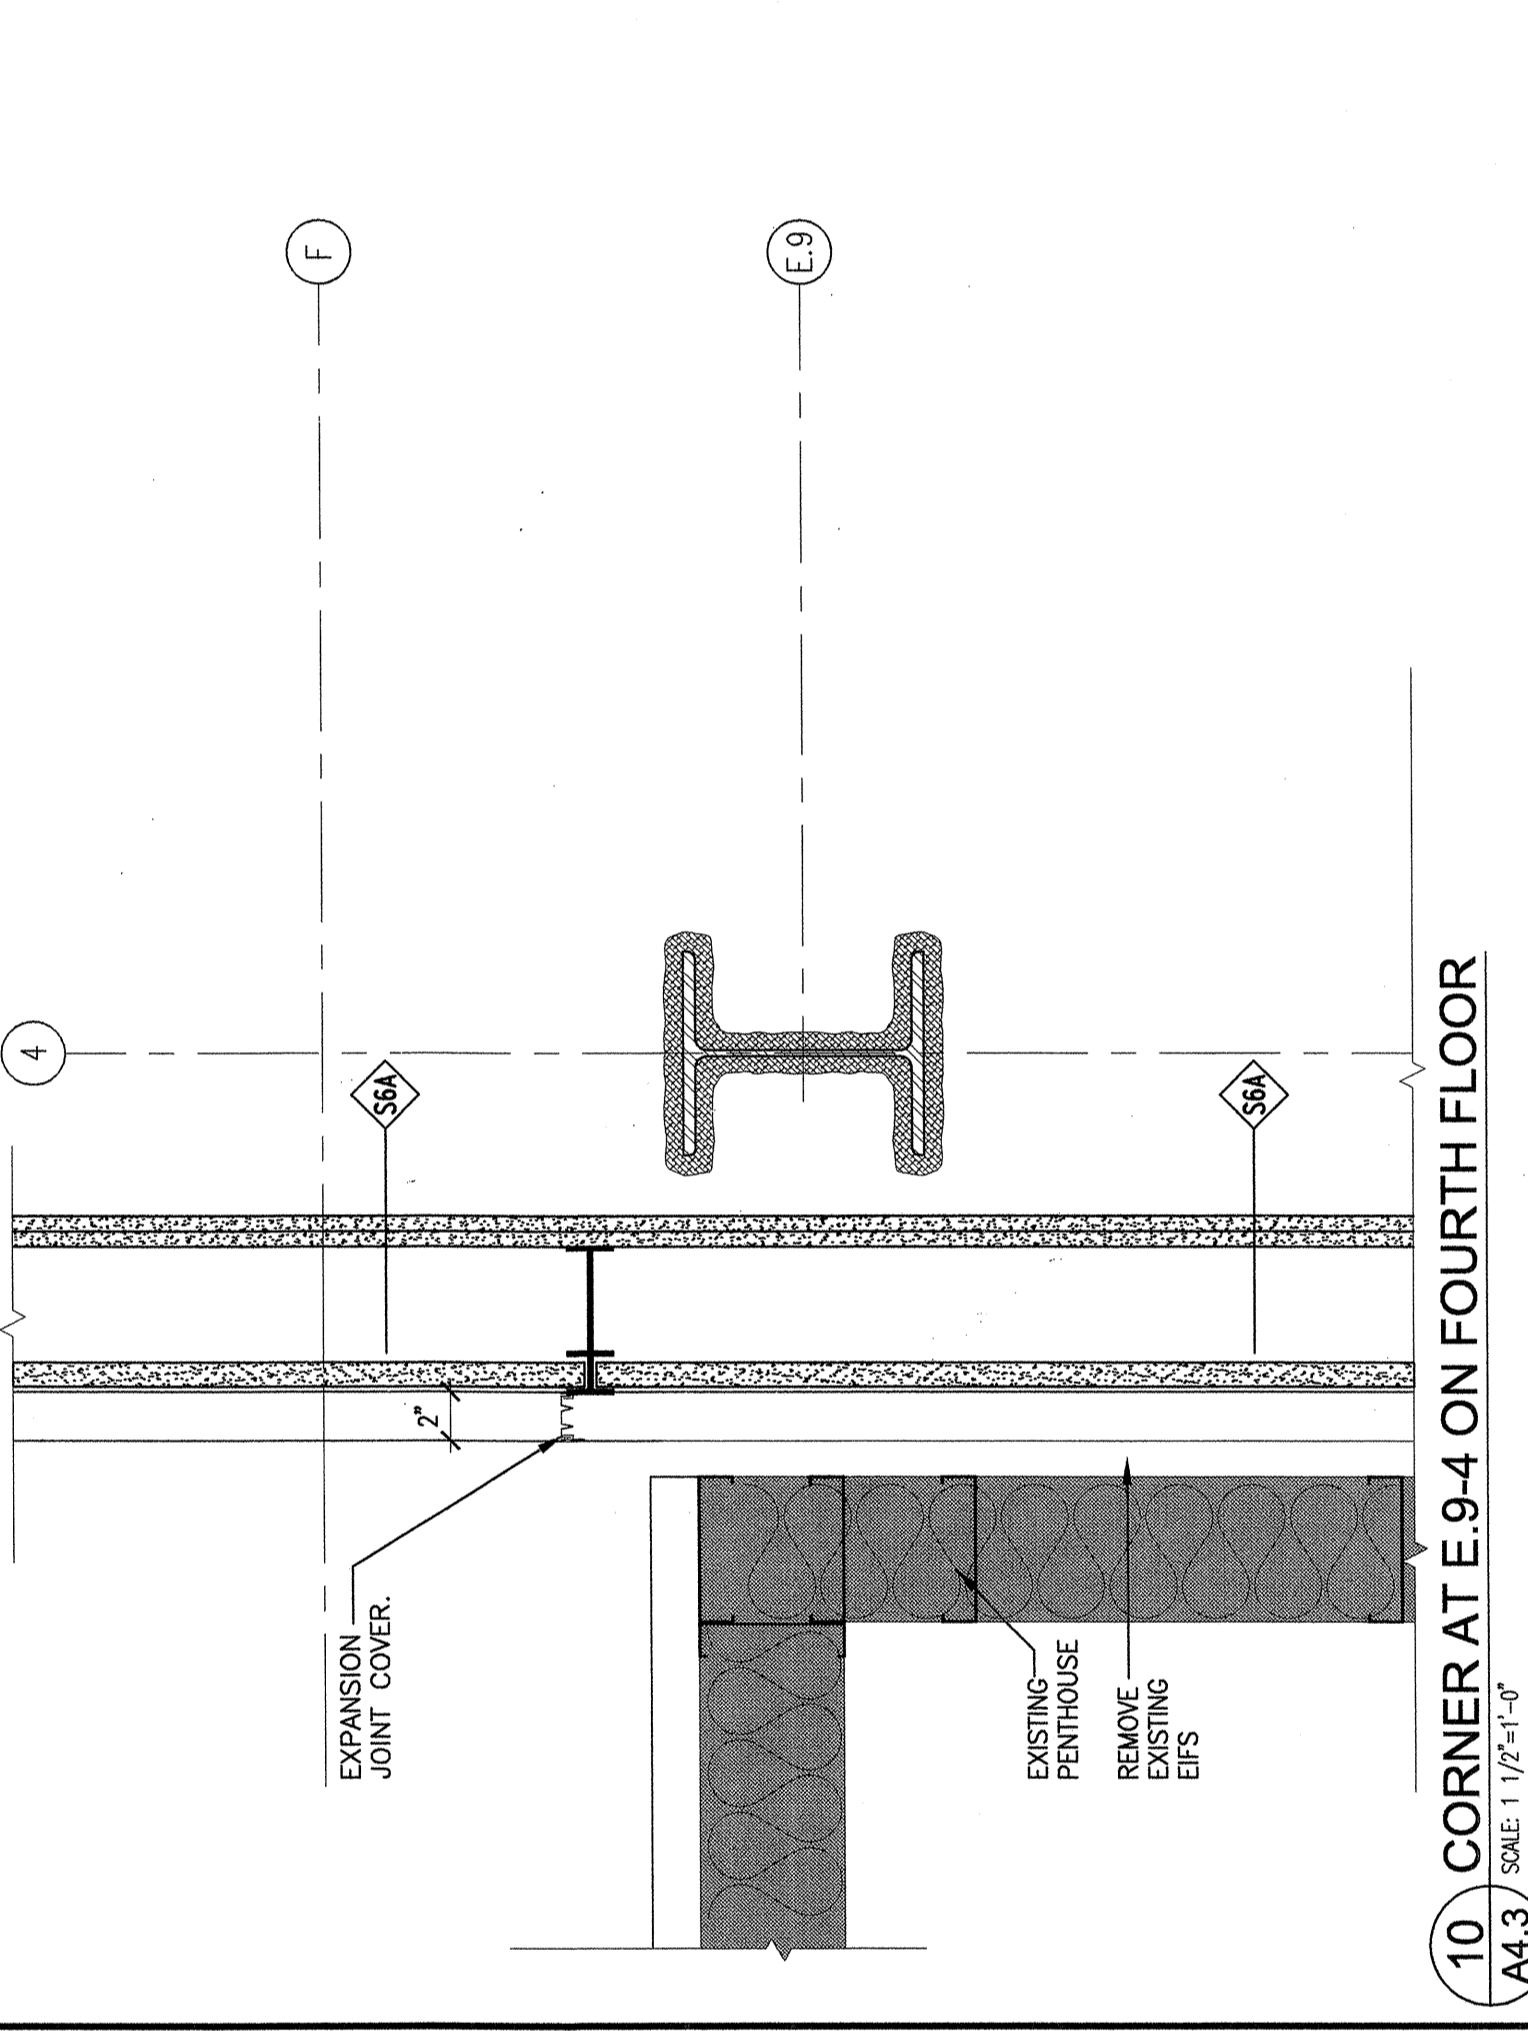


10 CORNER AT E.9.4 ON FOURTH FLOOR
 A4.3 SCALE: 1/16"=1'-0"

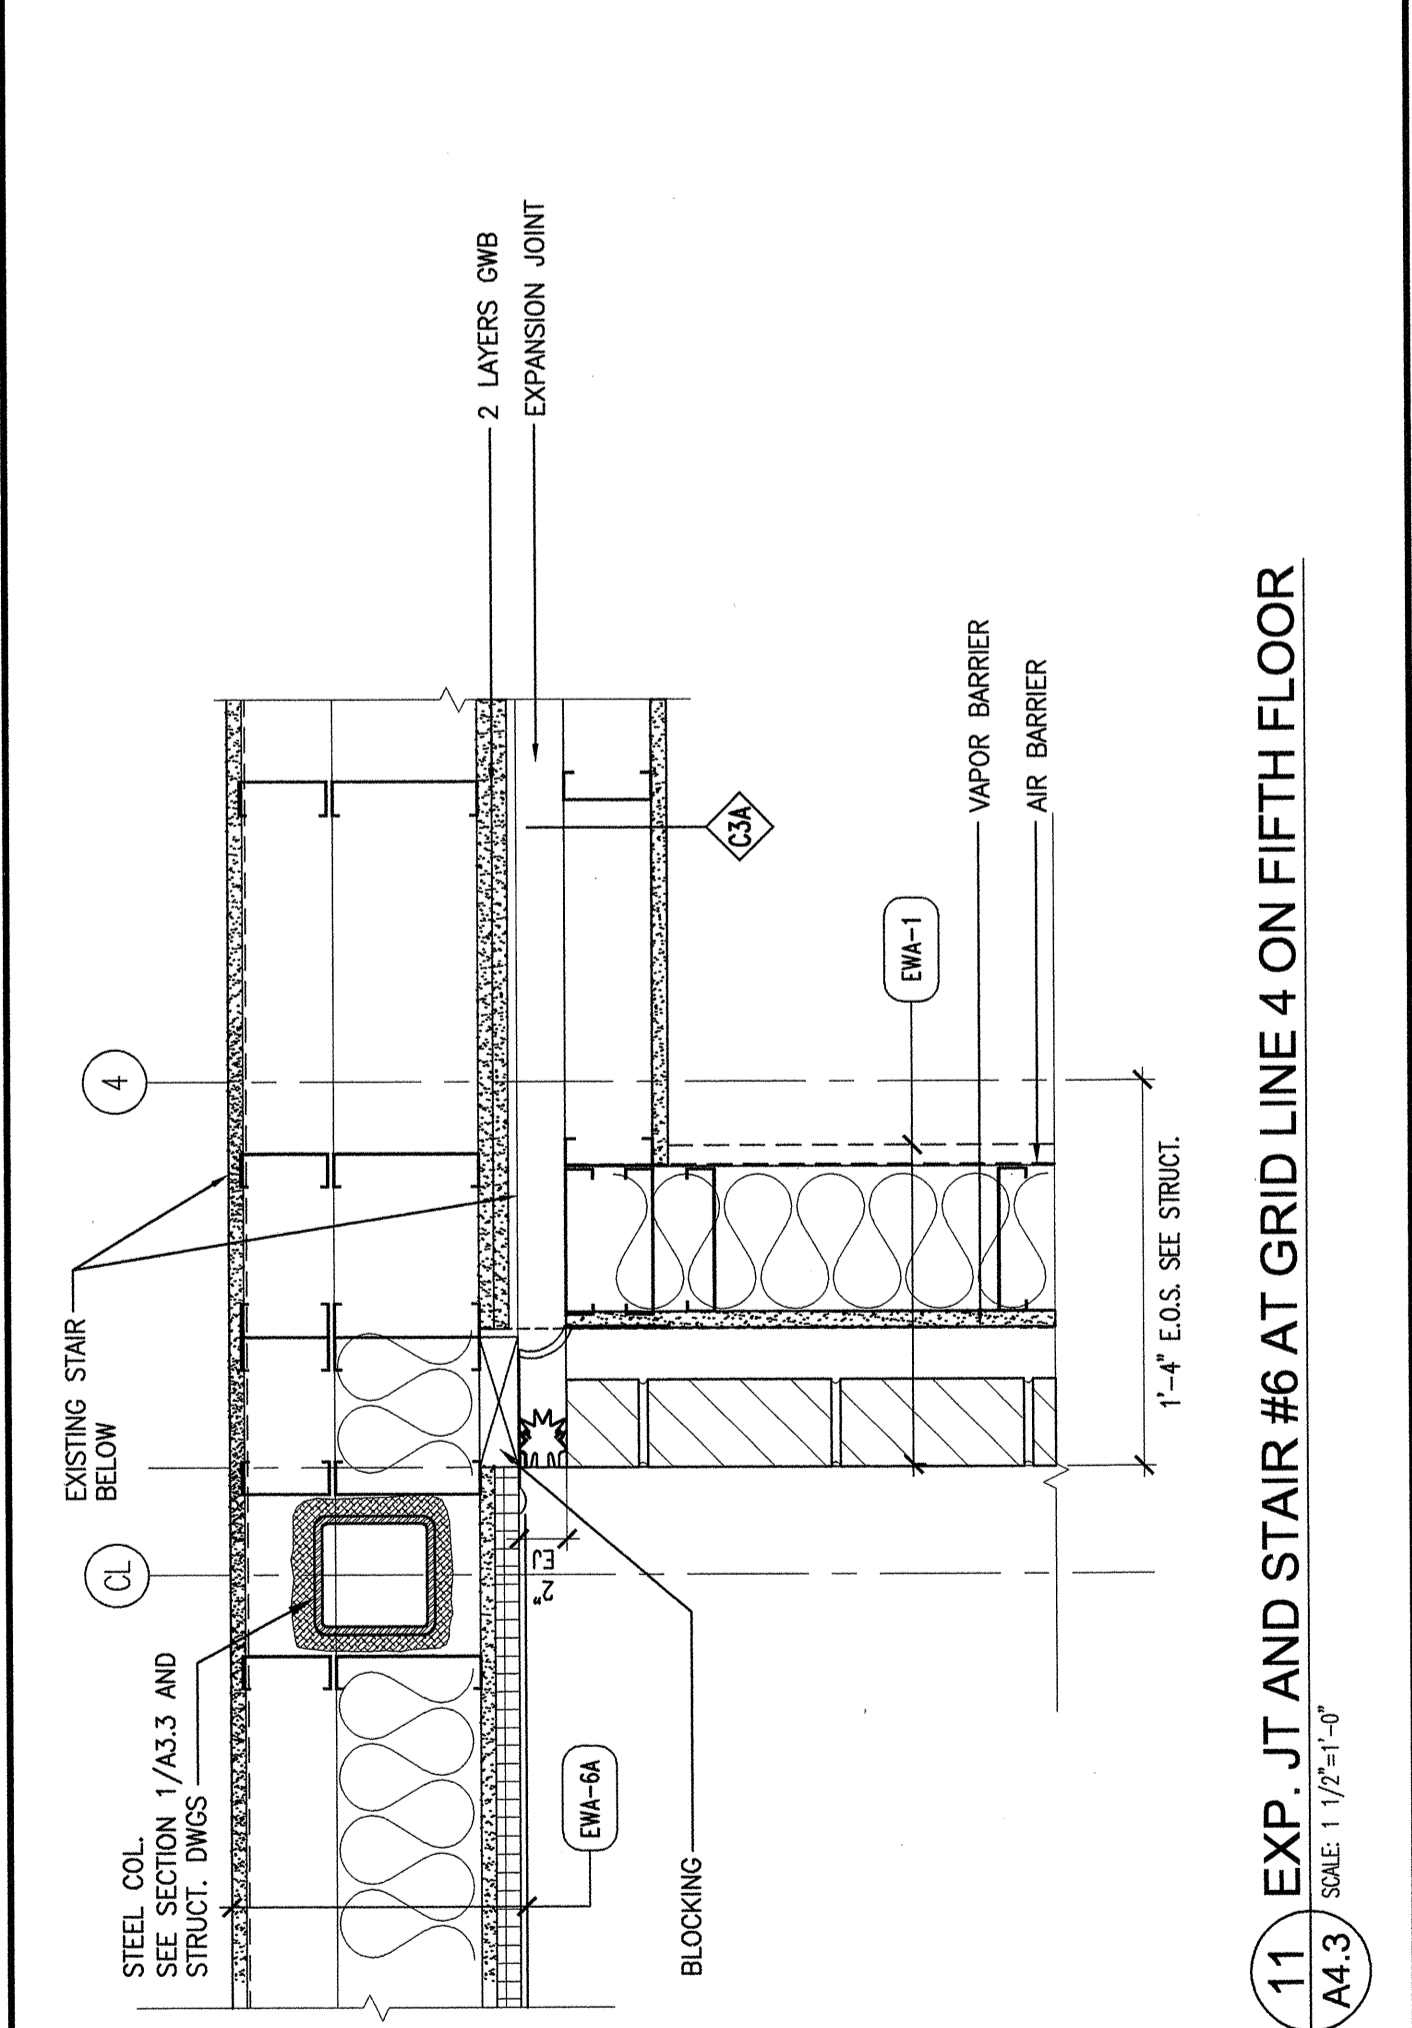


11 EXP. JT AND STAIR #6 AT GRID LINE 4 ON FIFTH FLOOR
 A4.3 SCALE: 1/16"=1'-0"

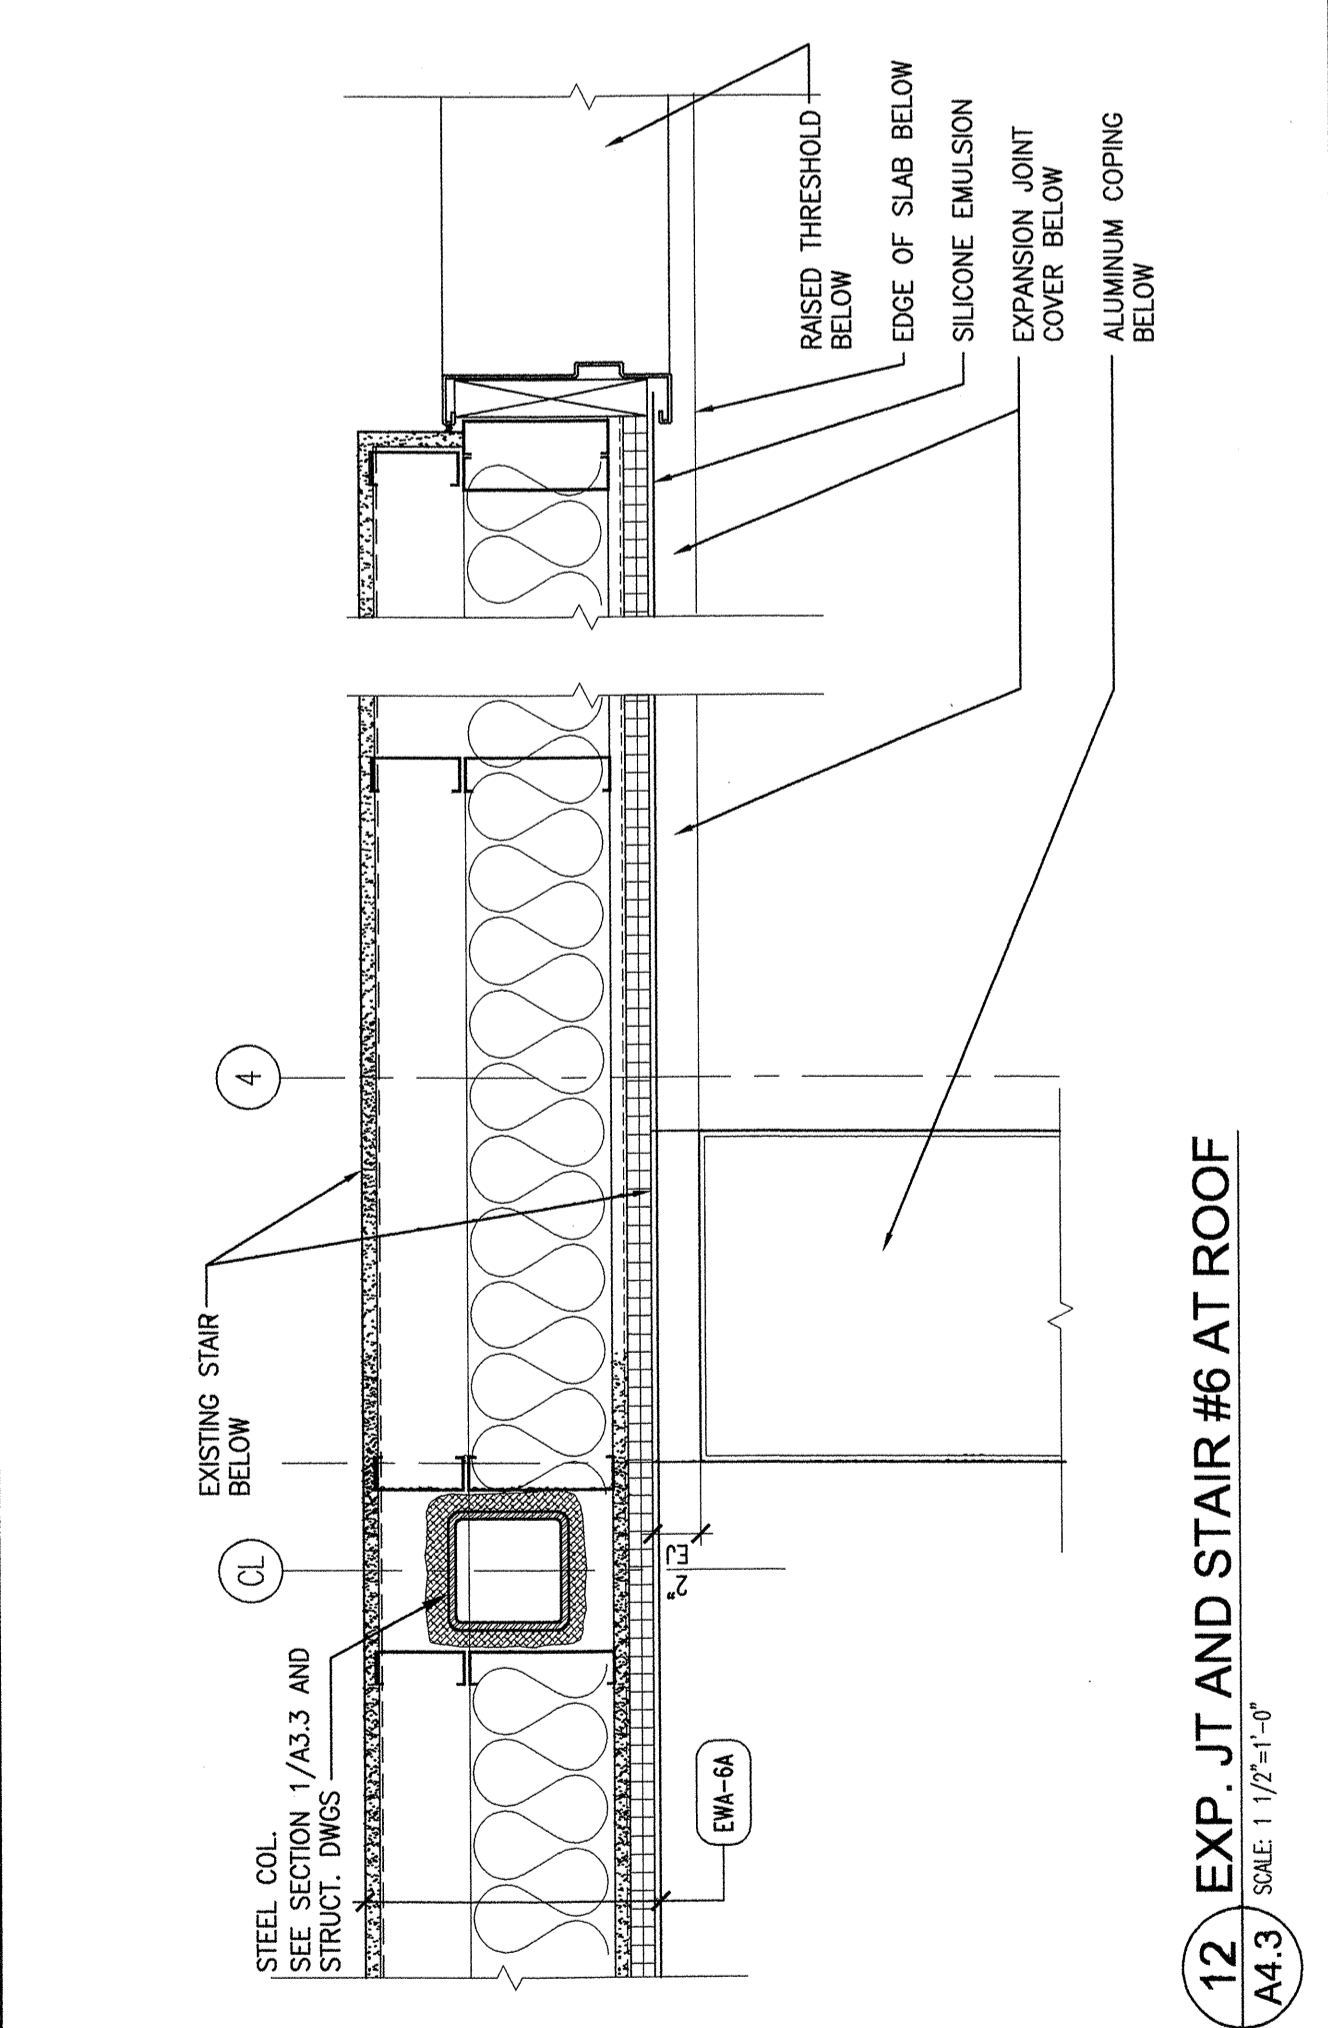


12 EXP. JT AND STAIR #6 AT ROOF
 A4.3 SCALE: 1/16"=1'-0"

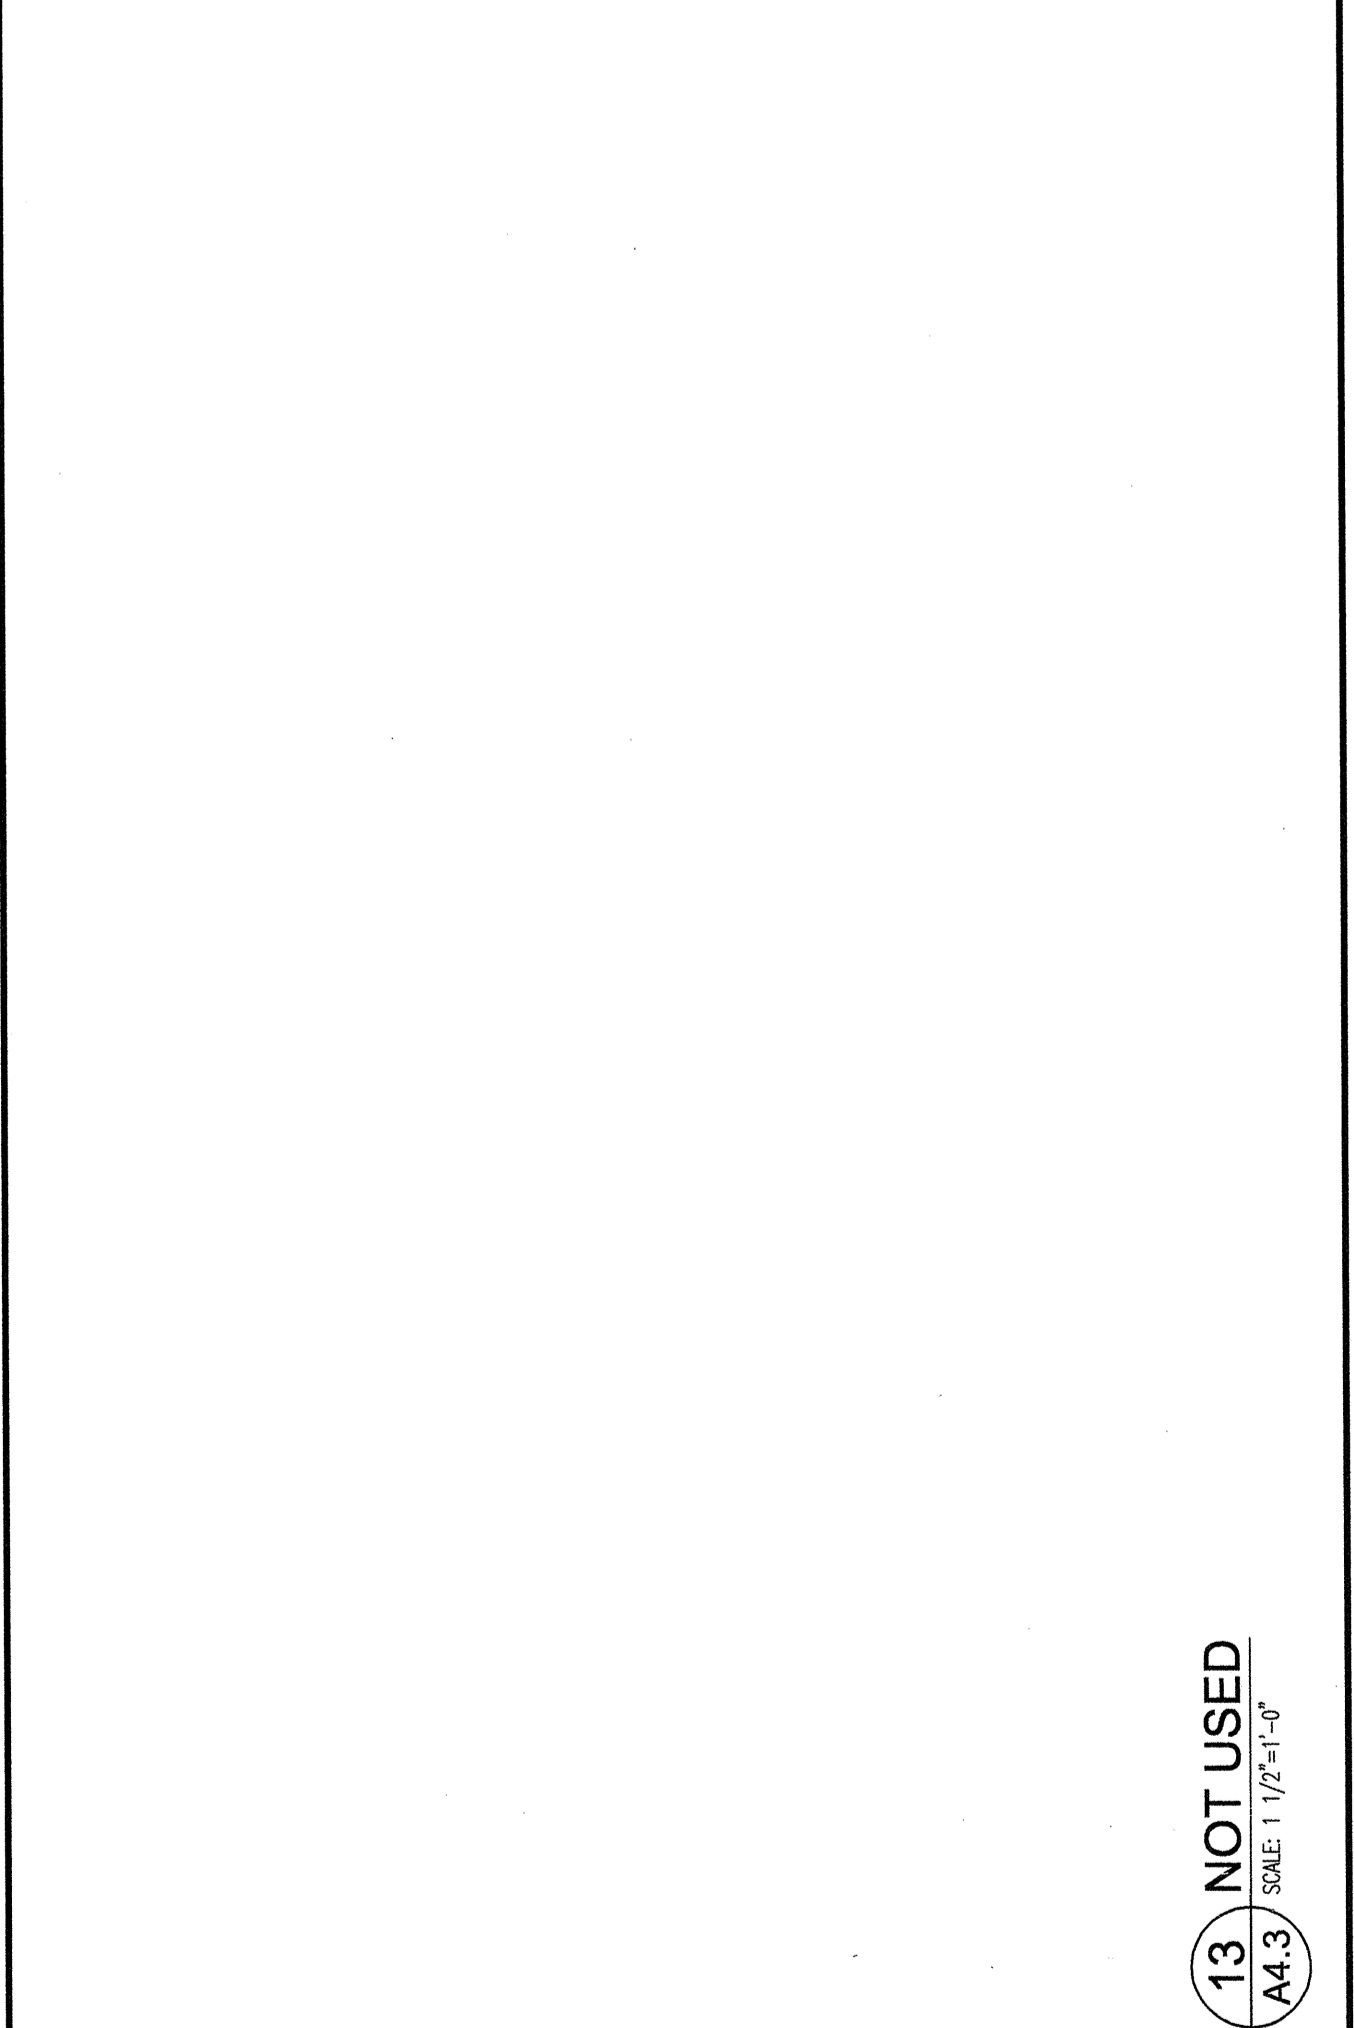


13 NOT USED
 A4.3 SCALE: 1/16"=1'-0"

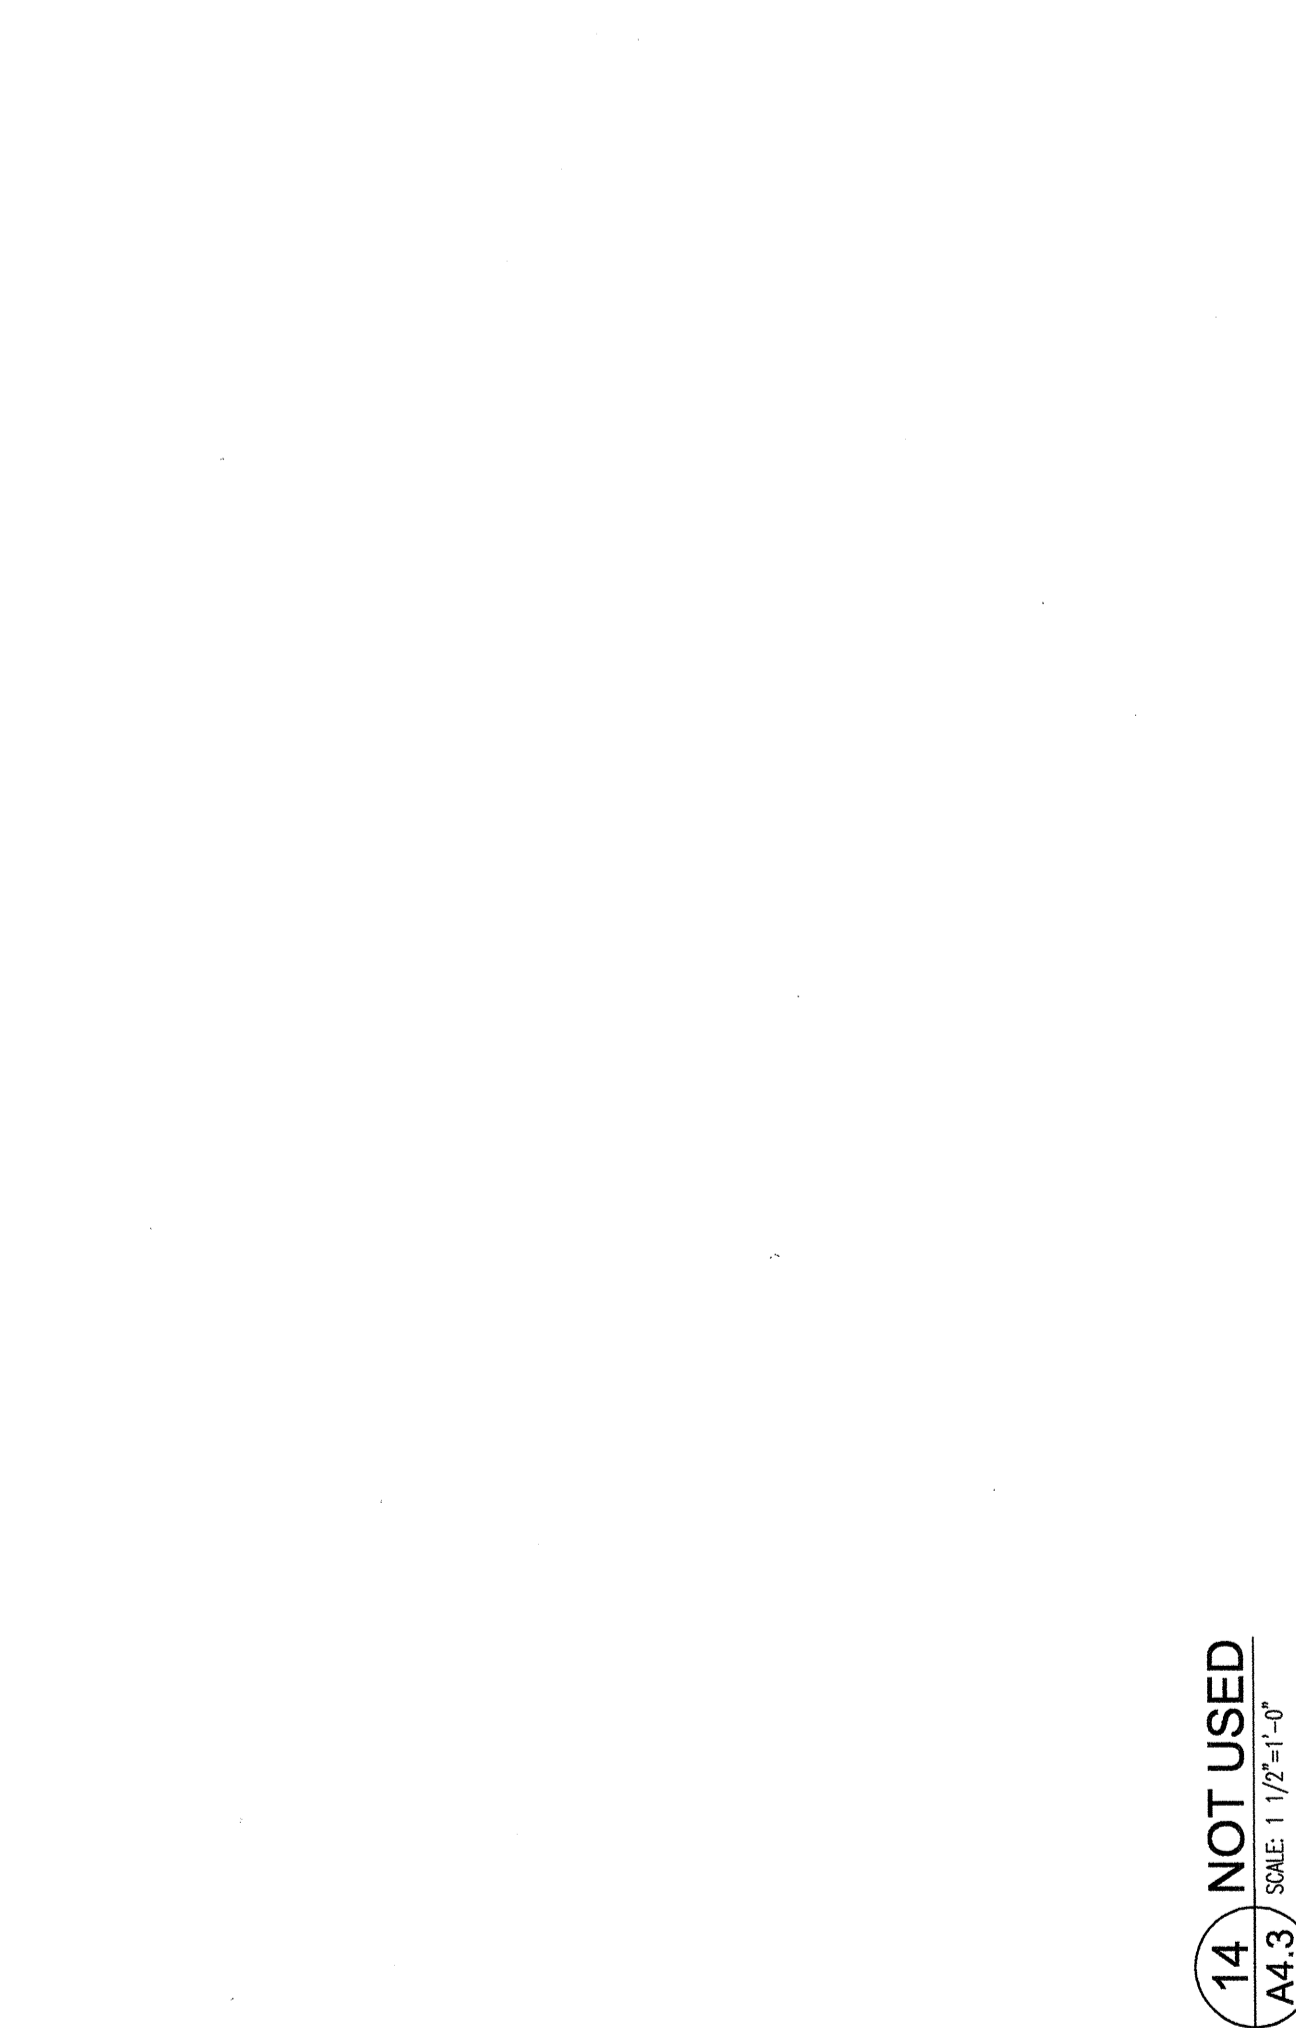


14 NOT USED
 A4.3 SCALE: 1/16"=1'-0"

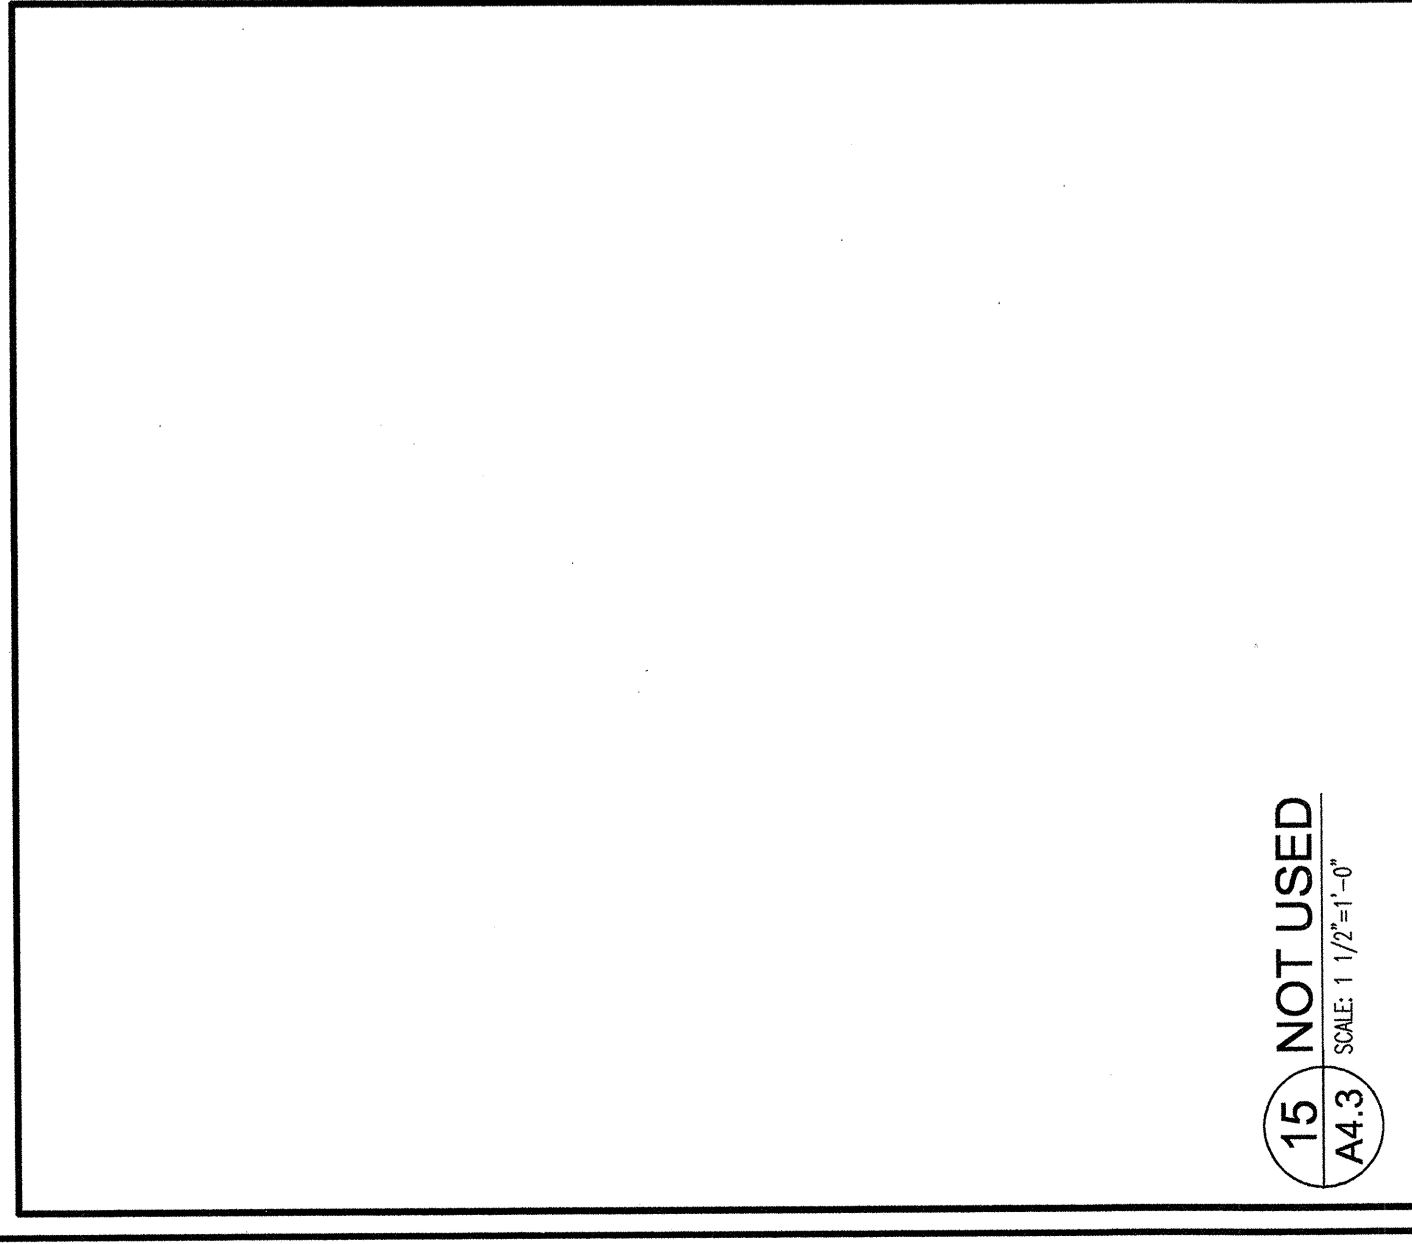


15 NOT USED
 A4.3 SCALE: 1/16"=1'-0"

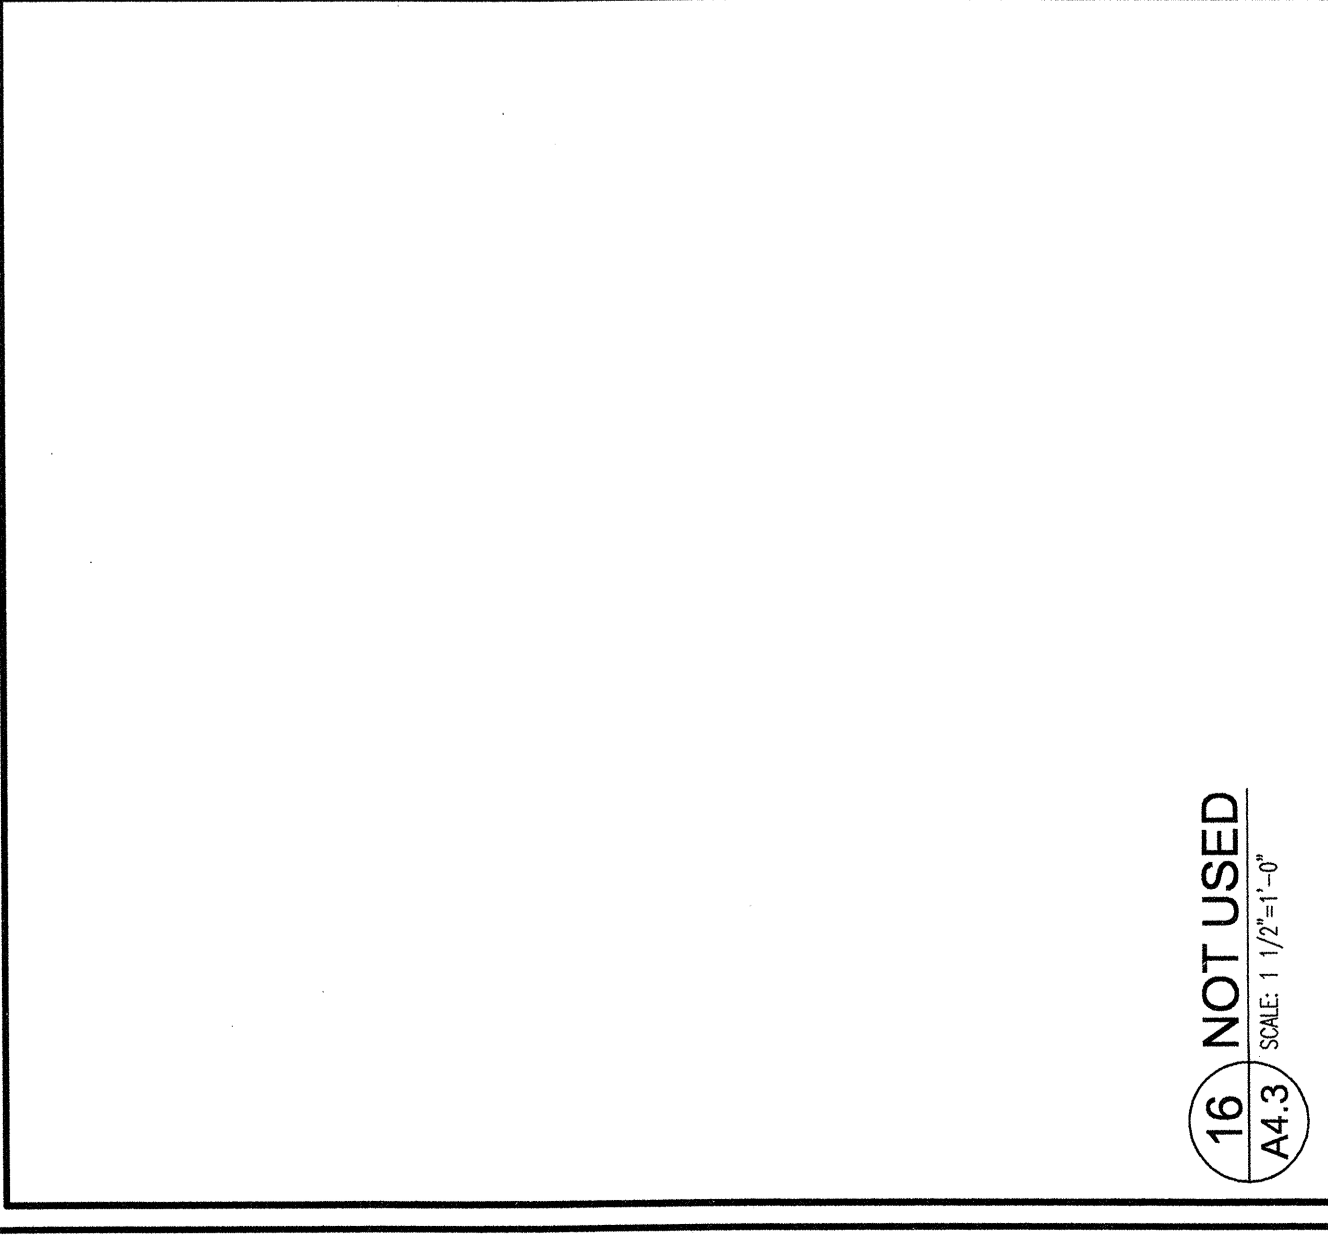

16 NOT USED
 A4.3 SCALE: 1/16"=1'-0"

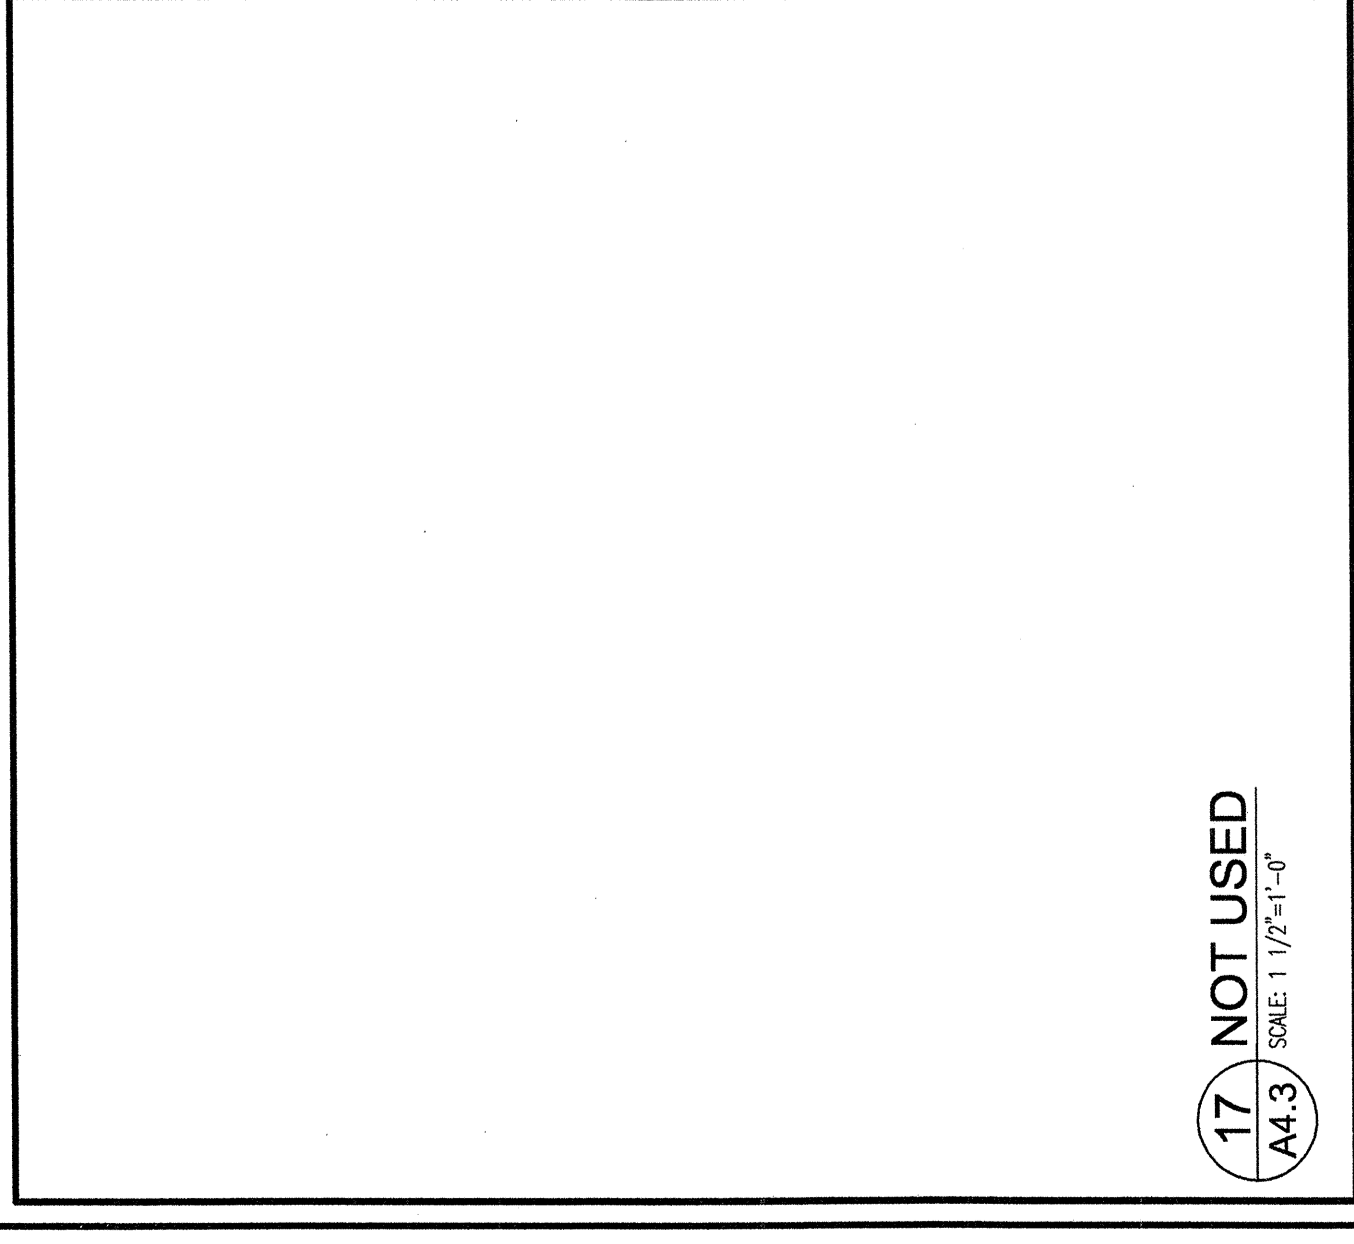

17 NOT USED
 A4.3 SCALE: 1/16"=1'-0"

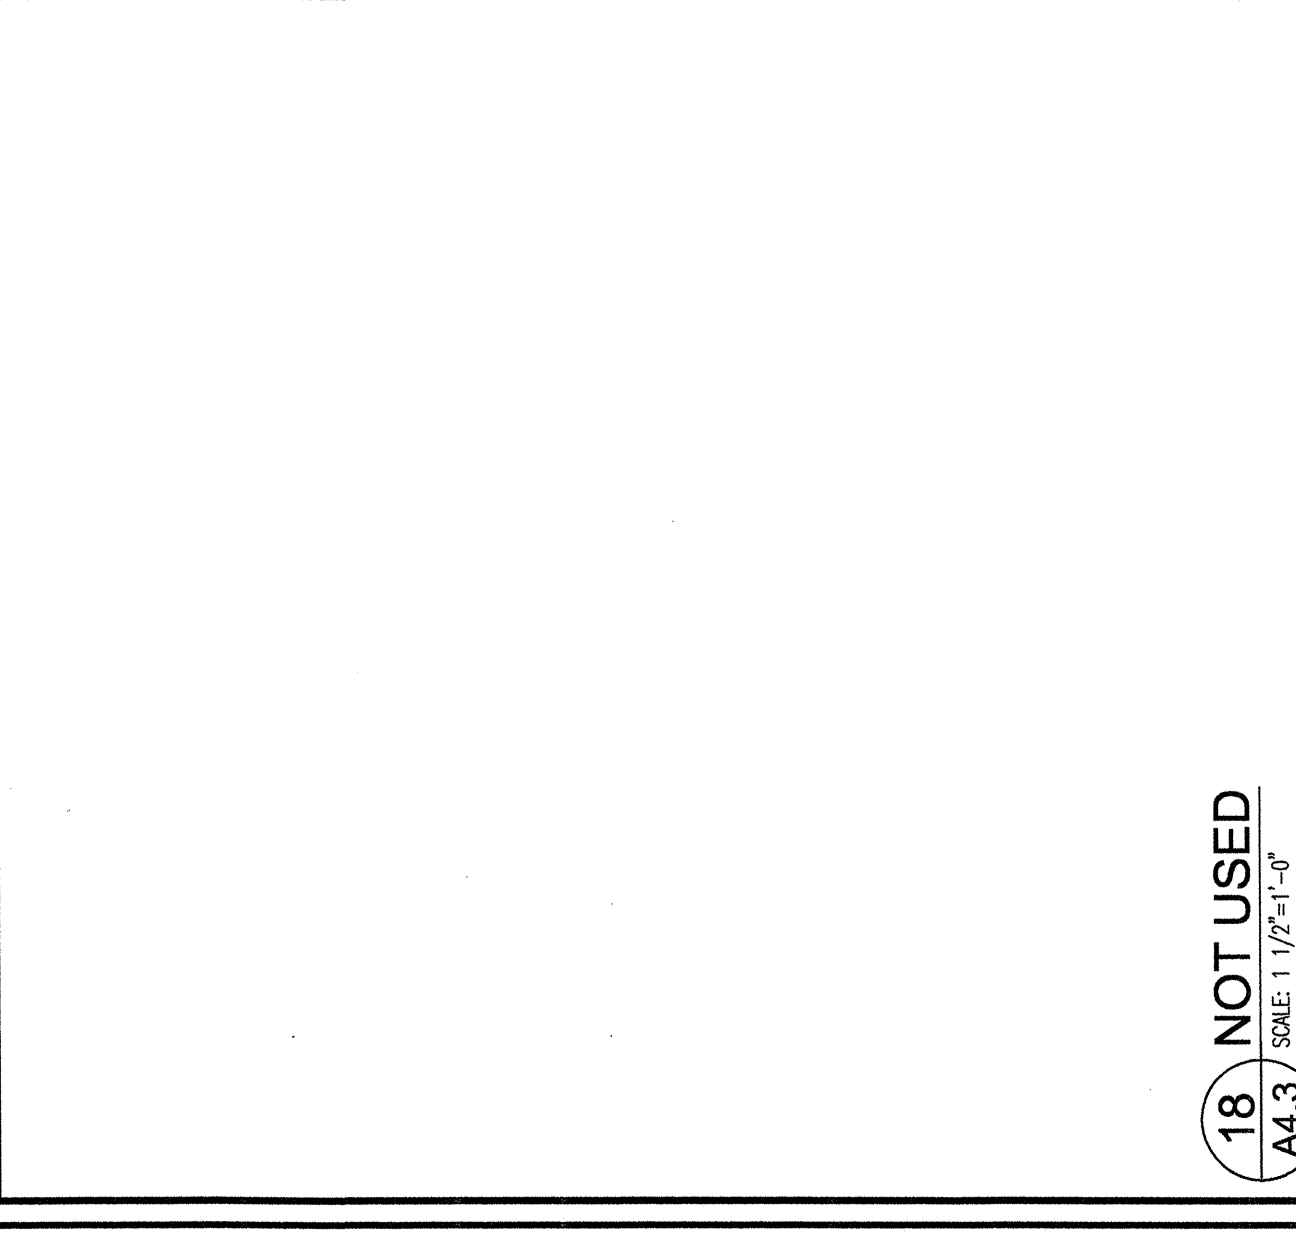

18 NOT USED
 A4.3 SCALE: 1/16"=1'-0"