



1 DRY TYPE TRANSFORMER GROUNDING DETAIL

SCALE: N.T.S.

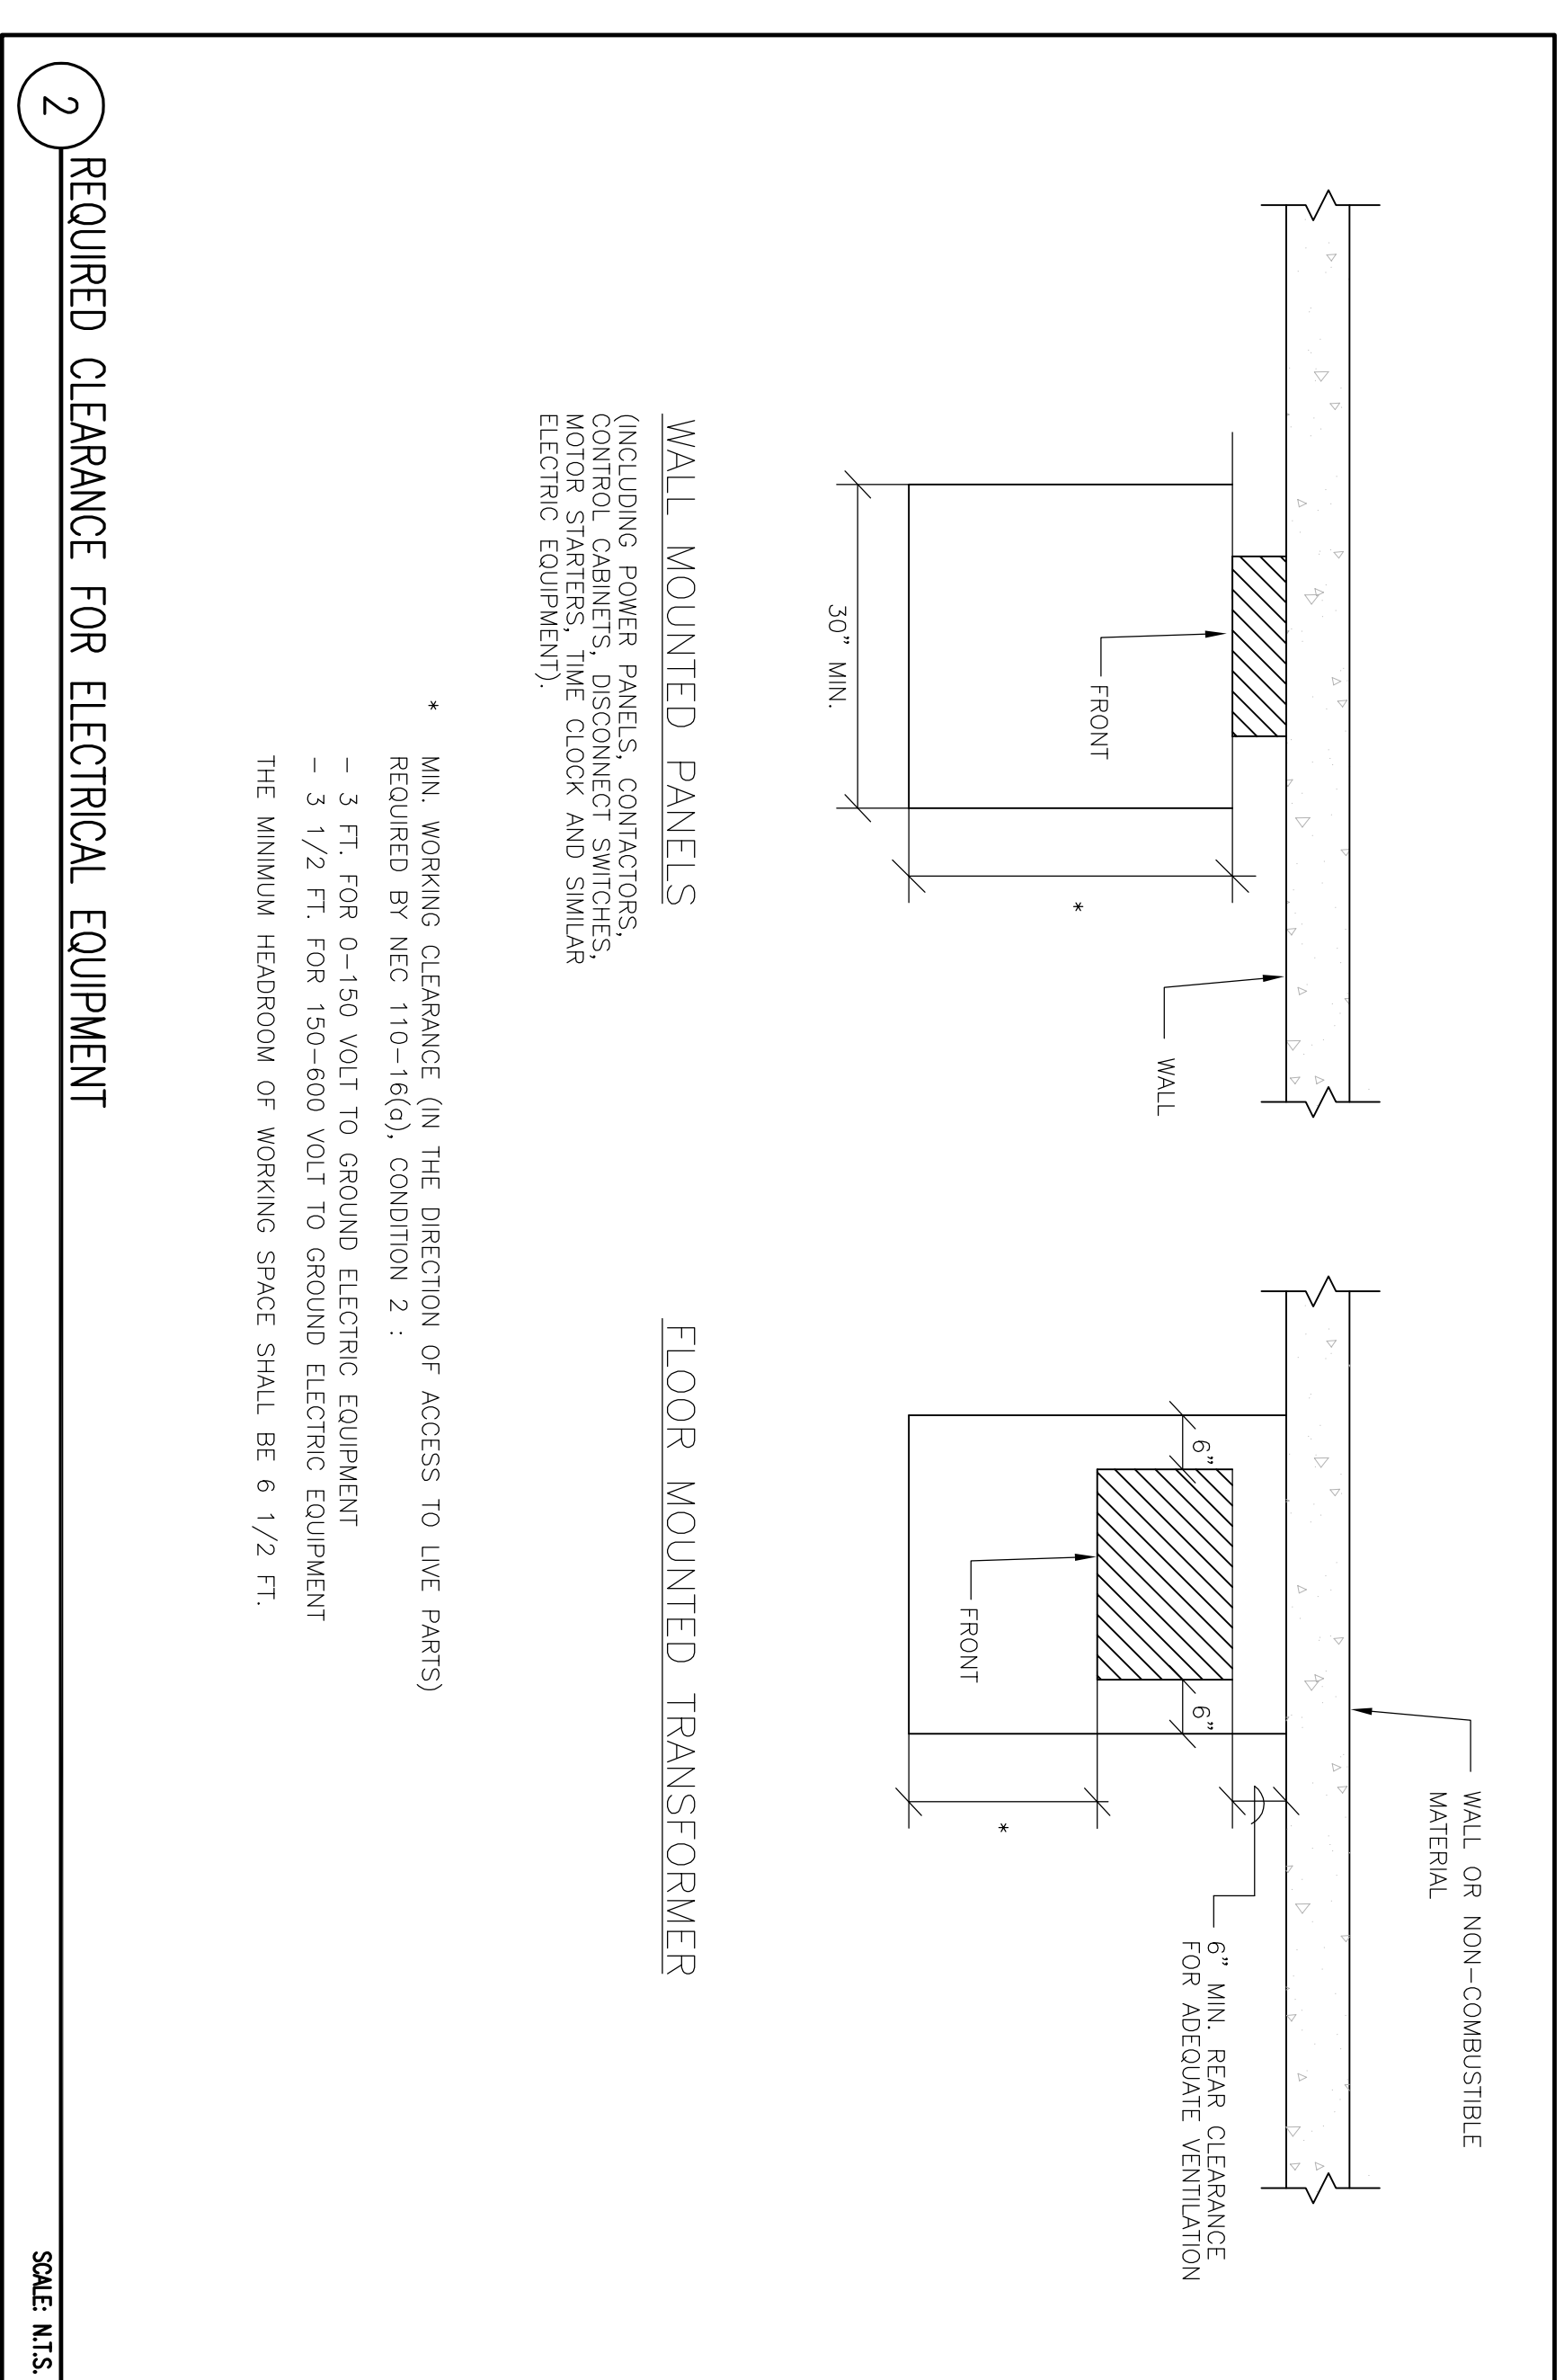


2 REQUIRED CLEARANCE FOR ELECTRICAL EQUIPMENT

SCALE: N.T.S.

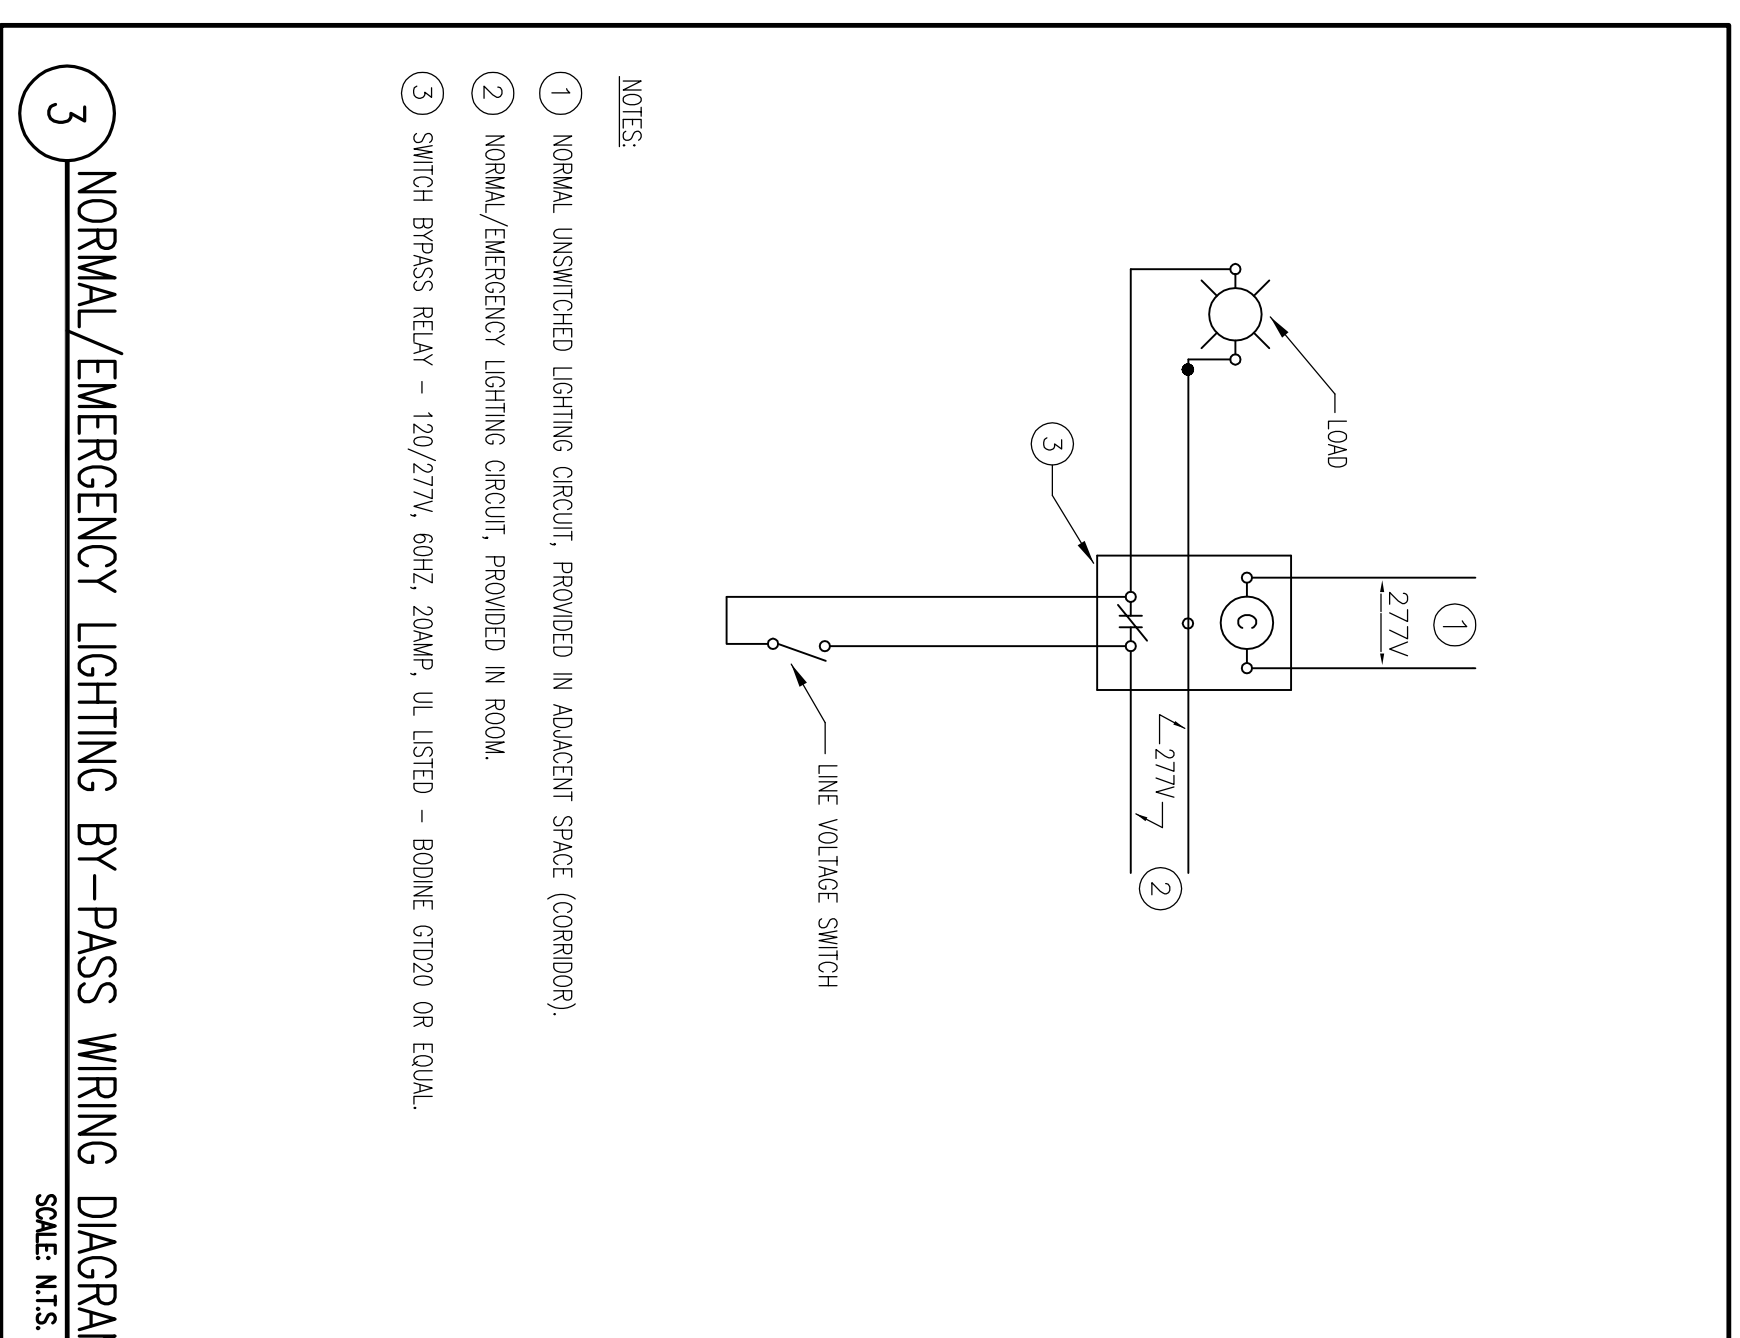


3 NORMAL/EMERGENCY LIGHTING BY-PASS WIRING DIAGRAM

SCALE: N.T.S.

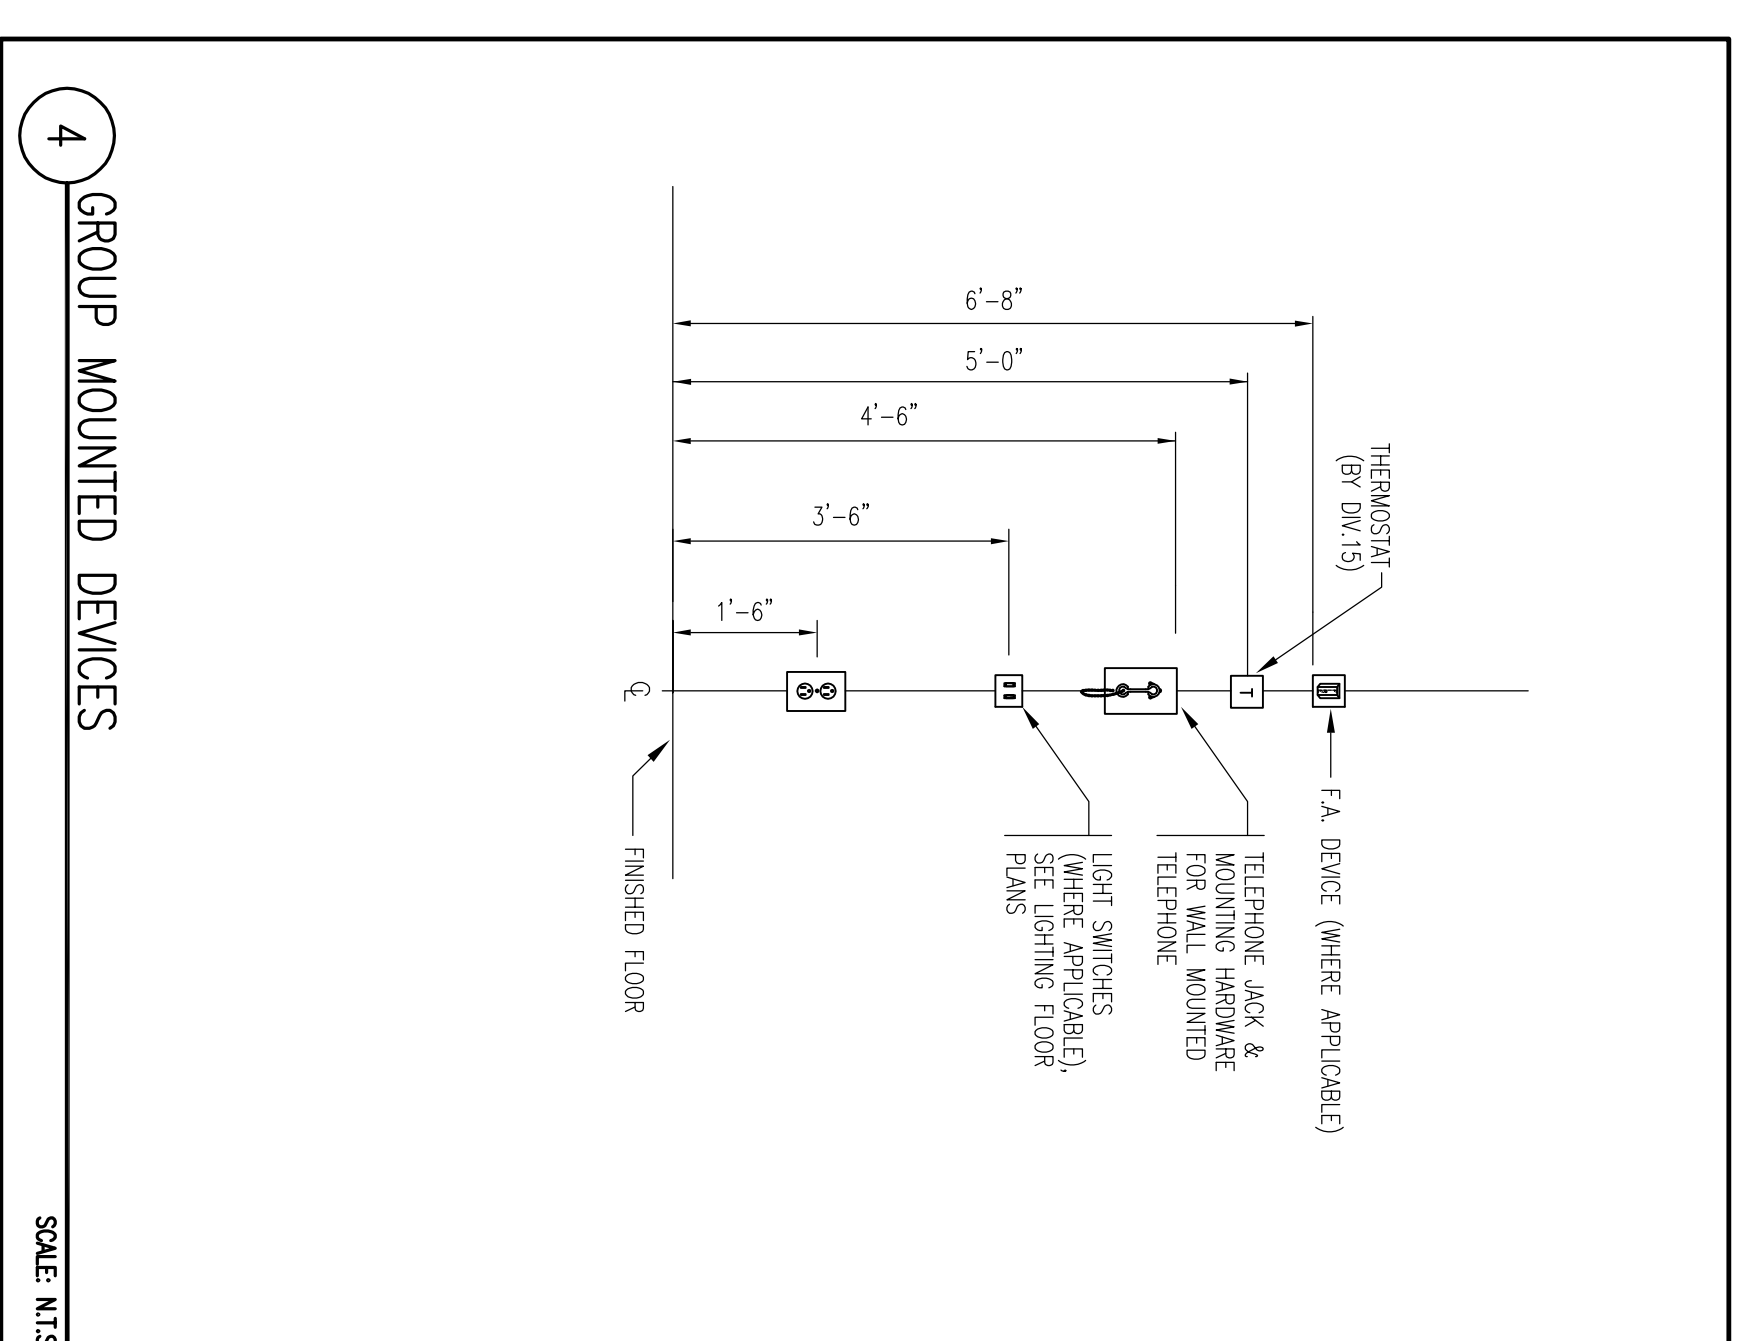

4 GROUP MOUNTED DEVICES

SCALE: N.T.S.

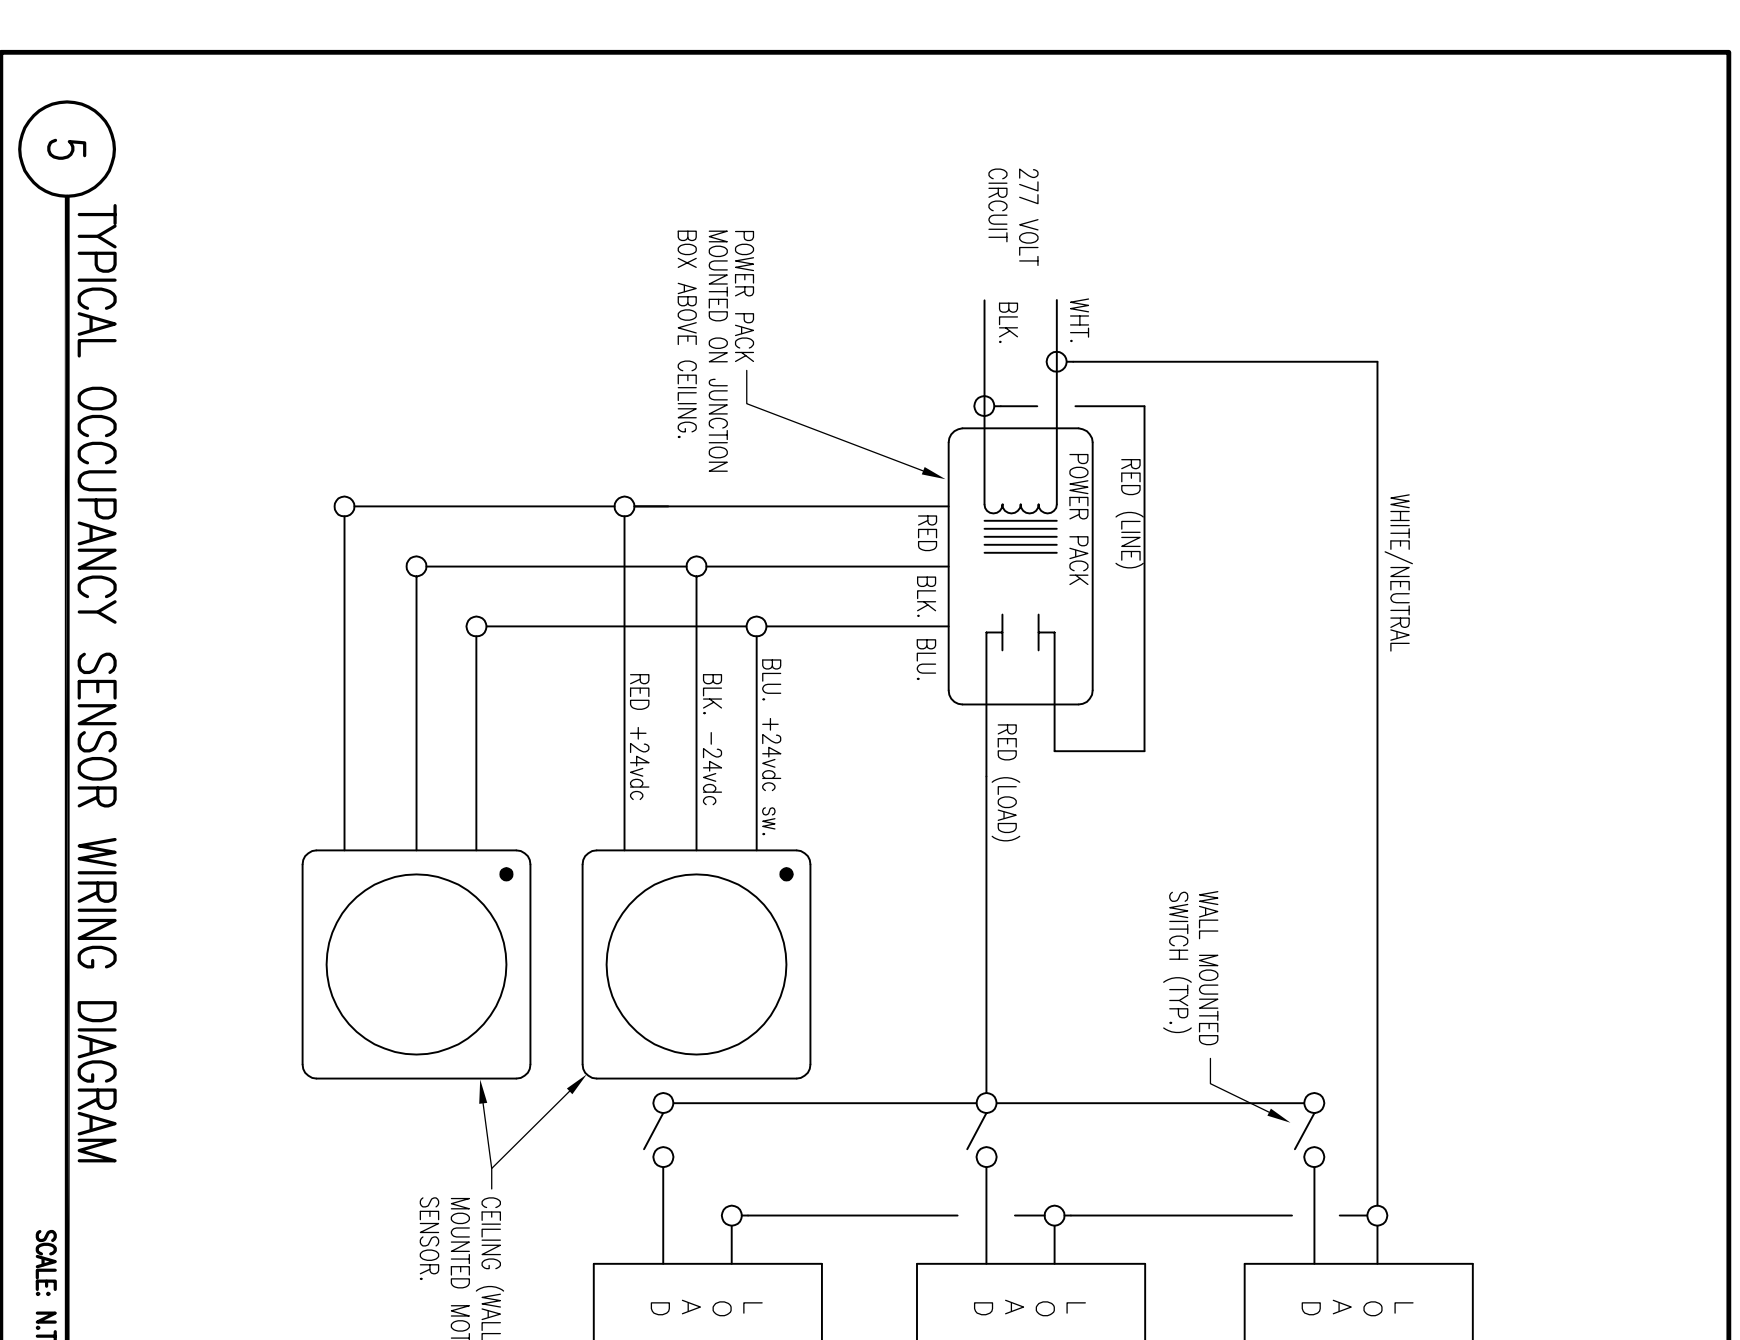

5 TYPICAL OCCUPANCY SENSOR WIRING DIAGRAM

SCALE: N.T.S.

SCALE	N.T.S.
DRAWN BY	SAI
CHECKED BY	PROJ. MGR./ ENGR. SD
PROJ. MGR.	RCH
JOB NO.	00048110
SYMMES MAINT & MCKEE ASSOCIATES, INC. 2004	

RESEARCH WING  
PHASE III FIT-OUT

DETAILS

UNIVERSITY OF  
SOUTHERN MAINE  
70 FALMOUTH STREET  
PORTLAND, MAINE

NO.	DATE	DESCRIPTION
A	03.18.08	REV. PROJECTS PRINT
B	03.18.08	PROGRESS PRINT
C	03.22.08	100% OC REVIEW
D	03.22.08	SCALE REVISION
E	06.21.08	ISSUED FOR CONSTRUCTION

E7.01