

FIRE


DCVA DR

FDC FDC FHC FPC

PIV

SPRINKLER ALARM CHECK VALVE STANDPIPE SPRINKLER

SI

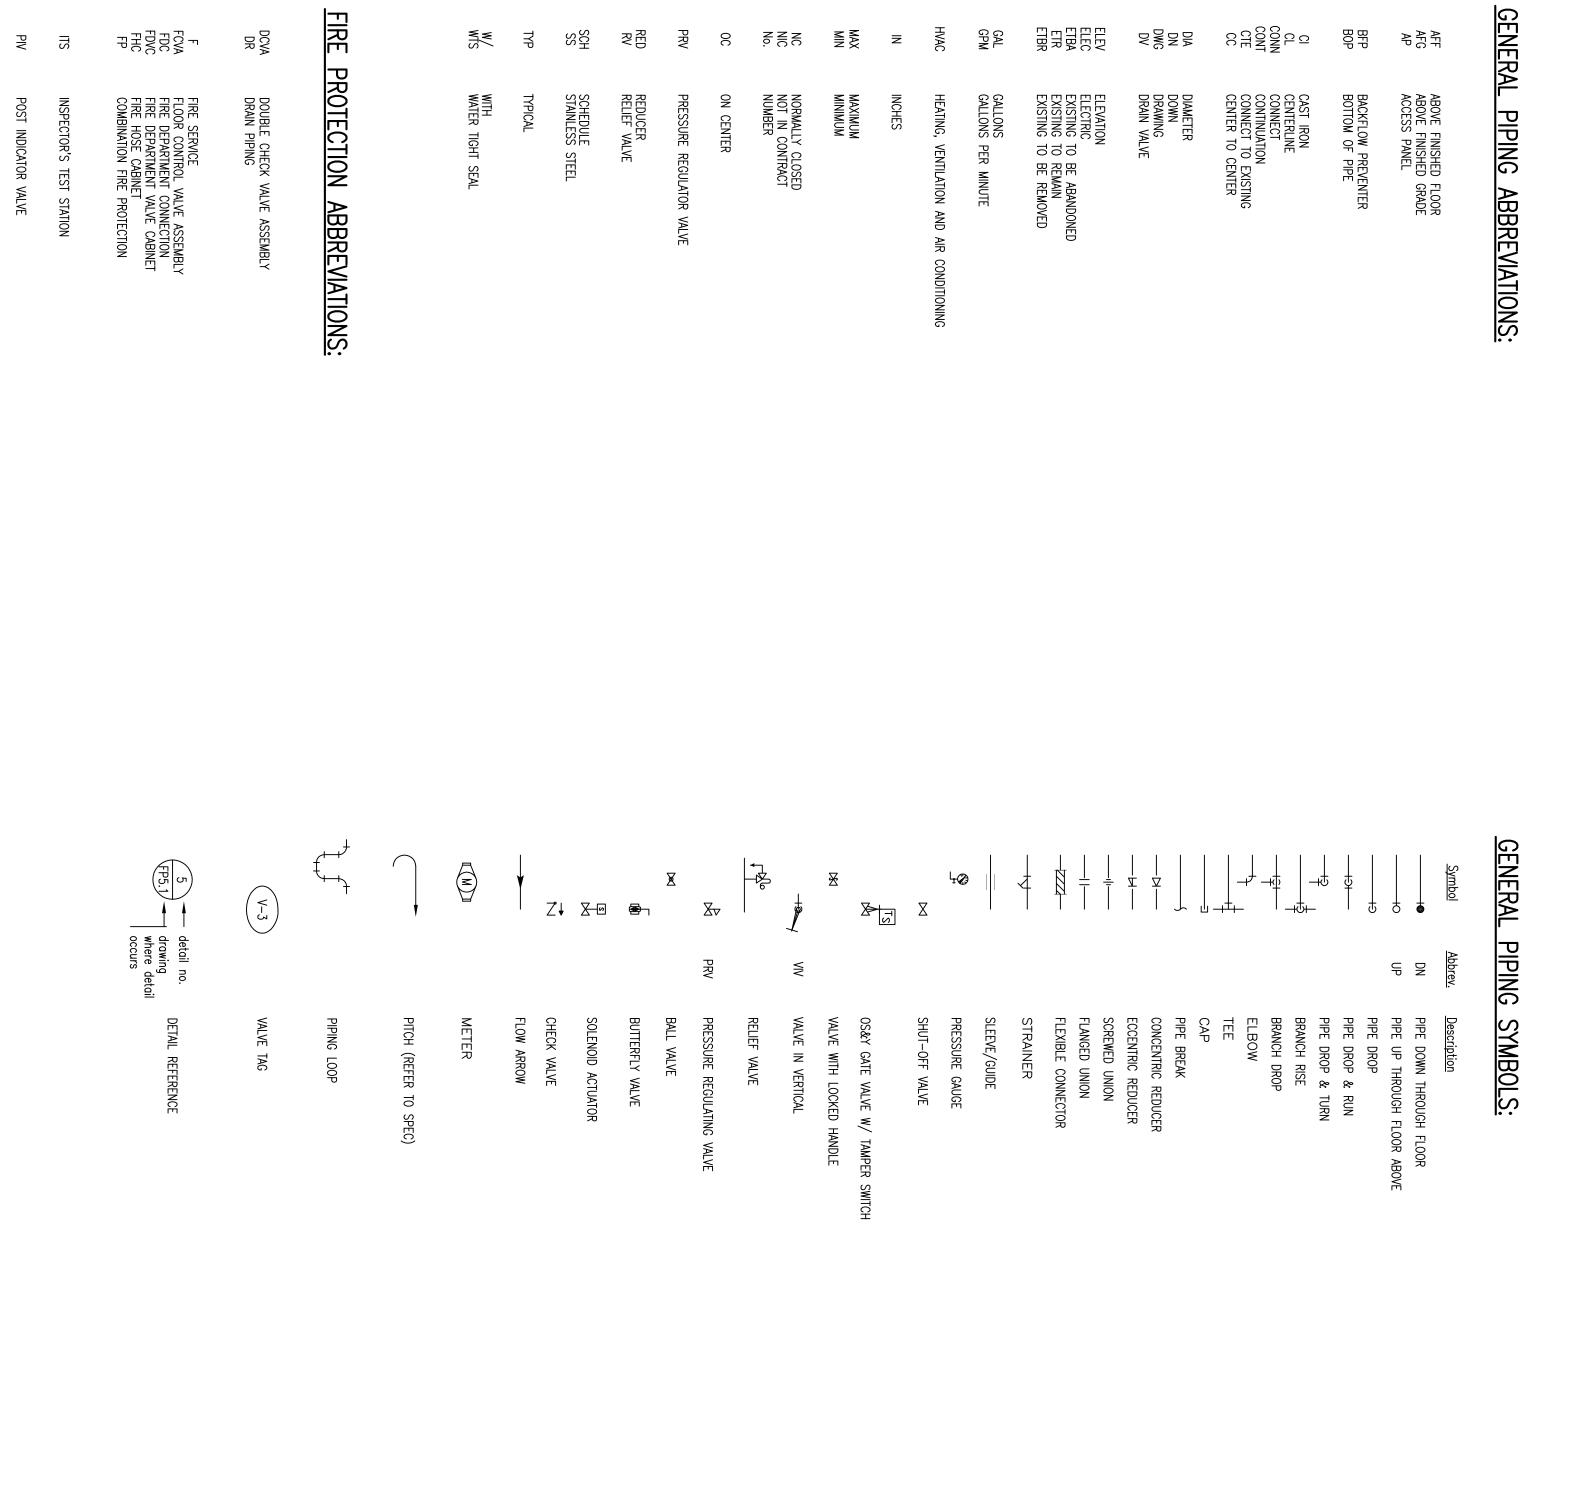

8

CONN CONN CONT CTE

1000 Massachusetts Avenue Cambridge, Massachusetts 02138 617.547.5400 Fax 617.354.5758

DWG DWG

GAL GPM

Z

PROTECTION GENERAL NOTES

FIRE

- THE FIRE PROTECTION CONTRACTOR SHALL BE FAMILIAR WITH ALL CONTRACT DOCUMENTS FOR ALL TRADES AND COORDINATE WITH OTHER CONTRACTORS.
- THE FIRE PROTECTION CONTRACTOR SHALL COORDINATE ALL ELECTRICAL, PLUMBING & HVAC REQUIREMENTS WITH THE ELECTRICAL, PLUMBING AND HVAC CONTRACTORS.
 - DRAWINGS ARE DIAGRAMMATIC ONLY, FINAL ROUTING OF PIPING AND EQUIPMENT LOCATIONS SHALL BE DETERMINED IN THE FIELD. ADDITIONAL OFFSETS, ELBOWS, ETC., SHALL BE PROVIDED AND INSTALLED WITHOUT ADDITIONAL COST TO THE OWNER.

FIRE PROTECTION SYMBOLS:

ELECTRIC BELL
WATER MOTOR GONG FLOW SWITCH
TAMPER SWITCH
PRESSURE SWITCH DOUBLE CHECK VALVE ASSEMBLY FIRE DEPARTMENT CONNECTION (STORZ) FIRE DEPARTMENT CONNECTION (2-WAY) RE DEPARTMENT VALVE CABINET

06.21.06 05.03.06 03.22.06 03.16.06 03.08.06

SCOPE REVISION

100% QC REVIEW

PROGRESS PRINT

80% PROGRESS PRINT

DESCRIPTION

RECESSED SPRINKLER HEAD (EXTENDED COUPRIGHT SPRINKLER HEAD CONCEALED SPRINKLER HEAD FLOOR CONTROL VALVE ASSEMBLY □ = CLOUDED CHANGE

UNIVERSITY OF

SOUTHERN MAINE

TO EAN MOUTH STREET

LEGEND, NOTES AND DETAILS RAWN BY HECKED BY ROJ. ARCH. / ENG MD/TGW LG NTS

DRY SIDEWALL SPRINKLER W/ 12" MINIMUM BARREL

PIPE SIZE AND SERVICE LABI

DRY PENDANT SPRINKLER W/ 12" MINIMUM BARREL

SIDEWALL SPRINKLER

DRAULIC REFERENCE POINT