




**3 RO WATER BALANCING STATION**  
SCALE: N.T.S.

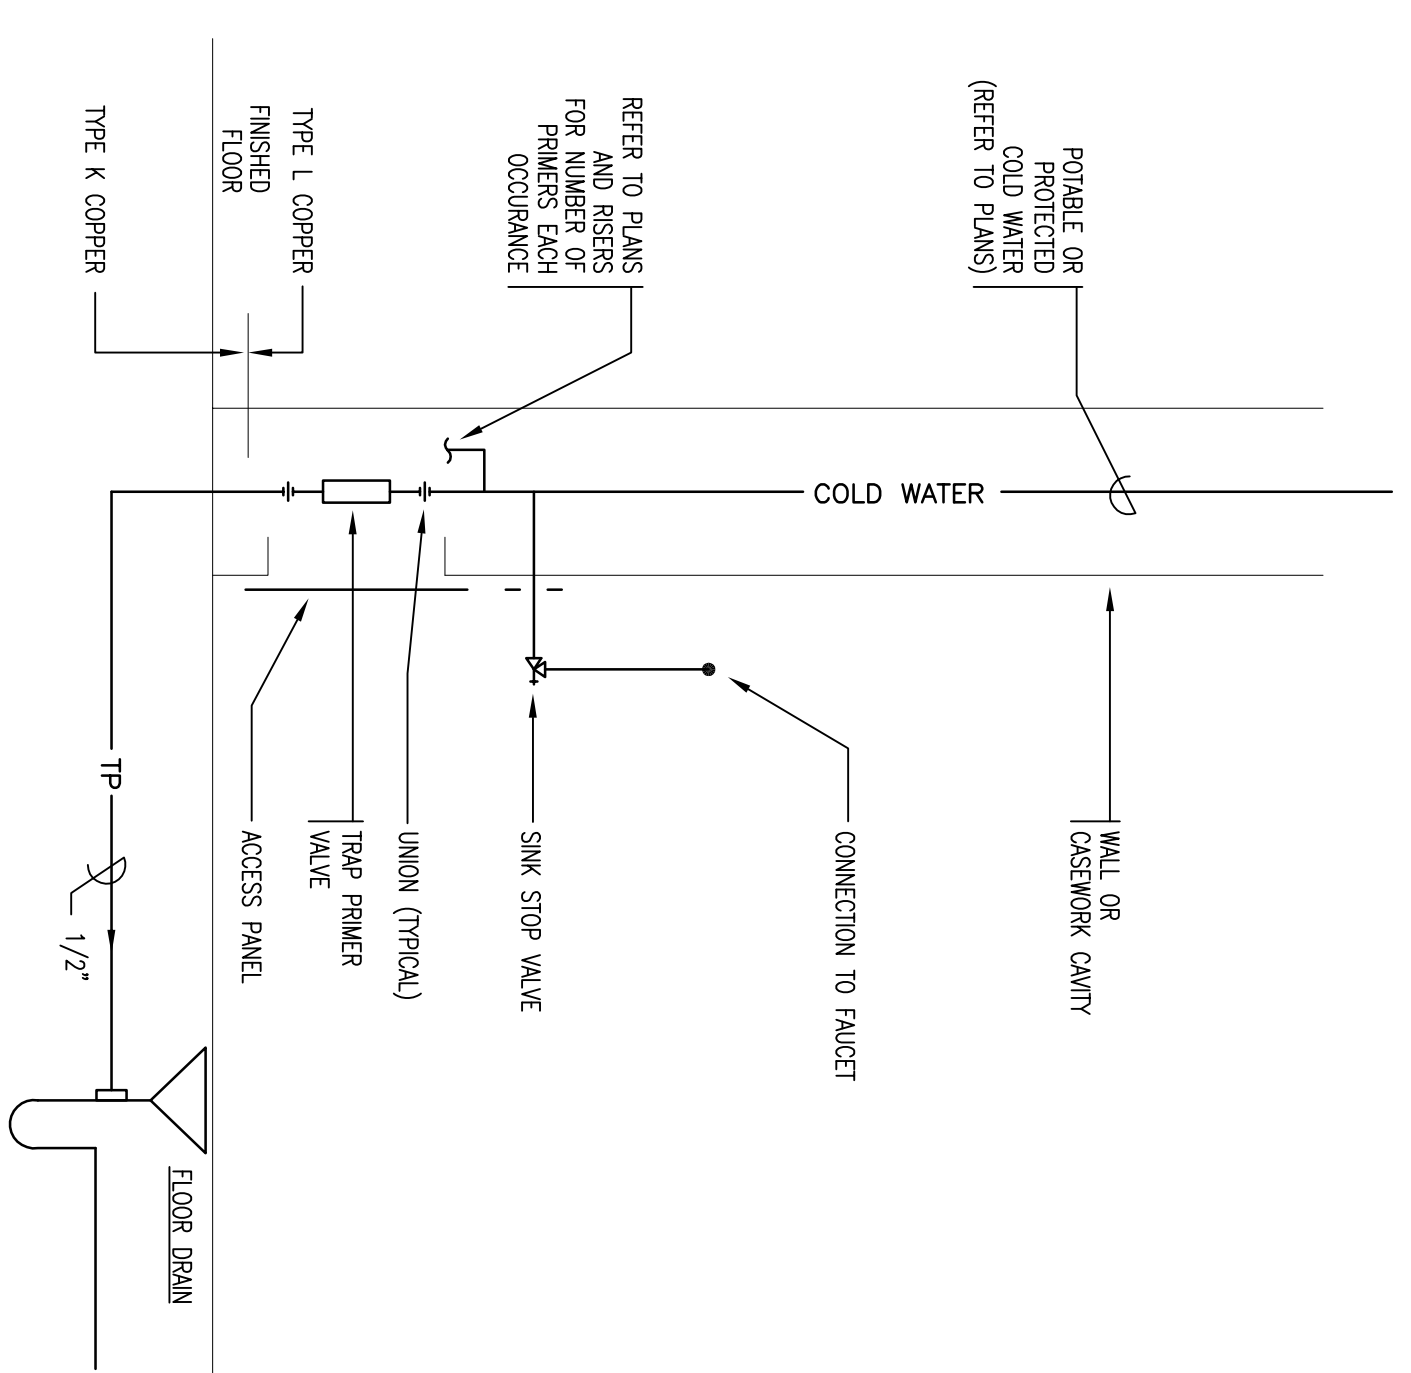


**6 TRAP PRIMER DETAIL**  
SCALE: N.T.S.

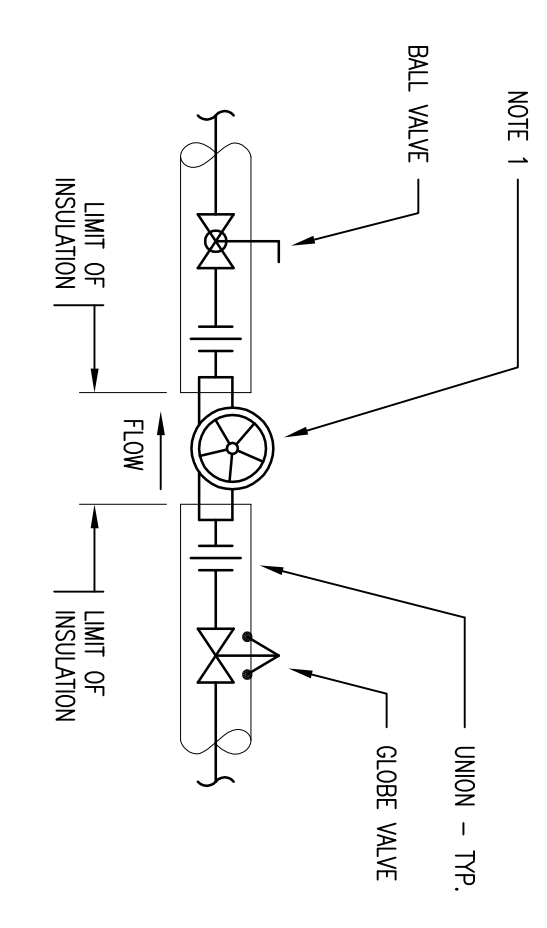


**2 HOT WATER RECIRCULATION BALANCING VALVE STATION**  
SCALE: N.T.S.

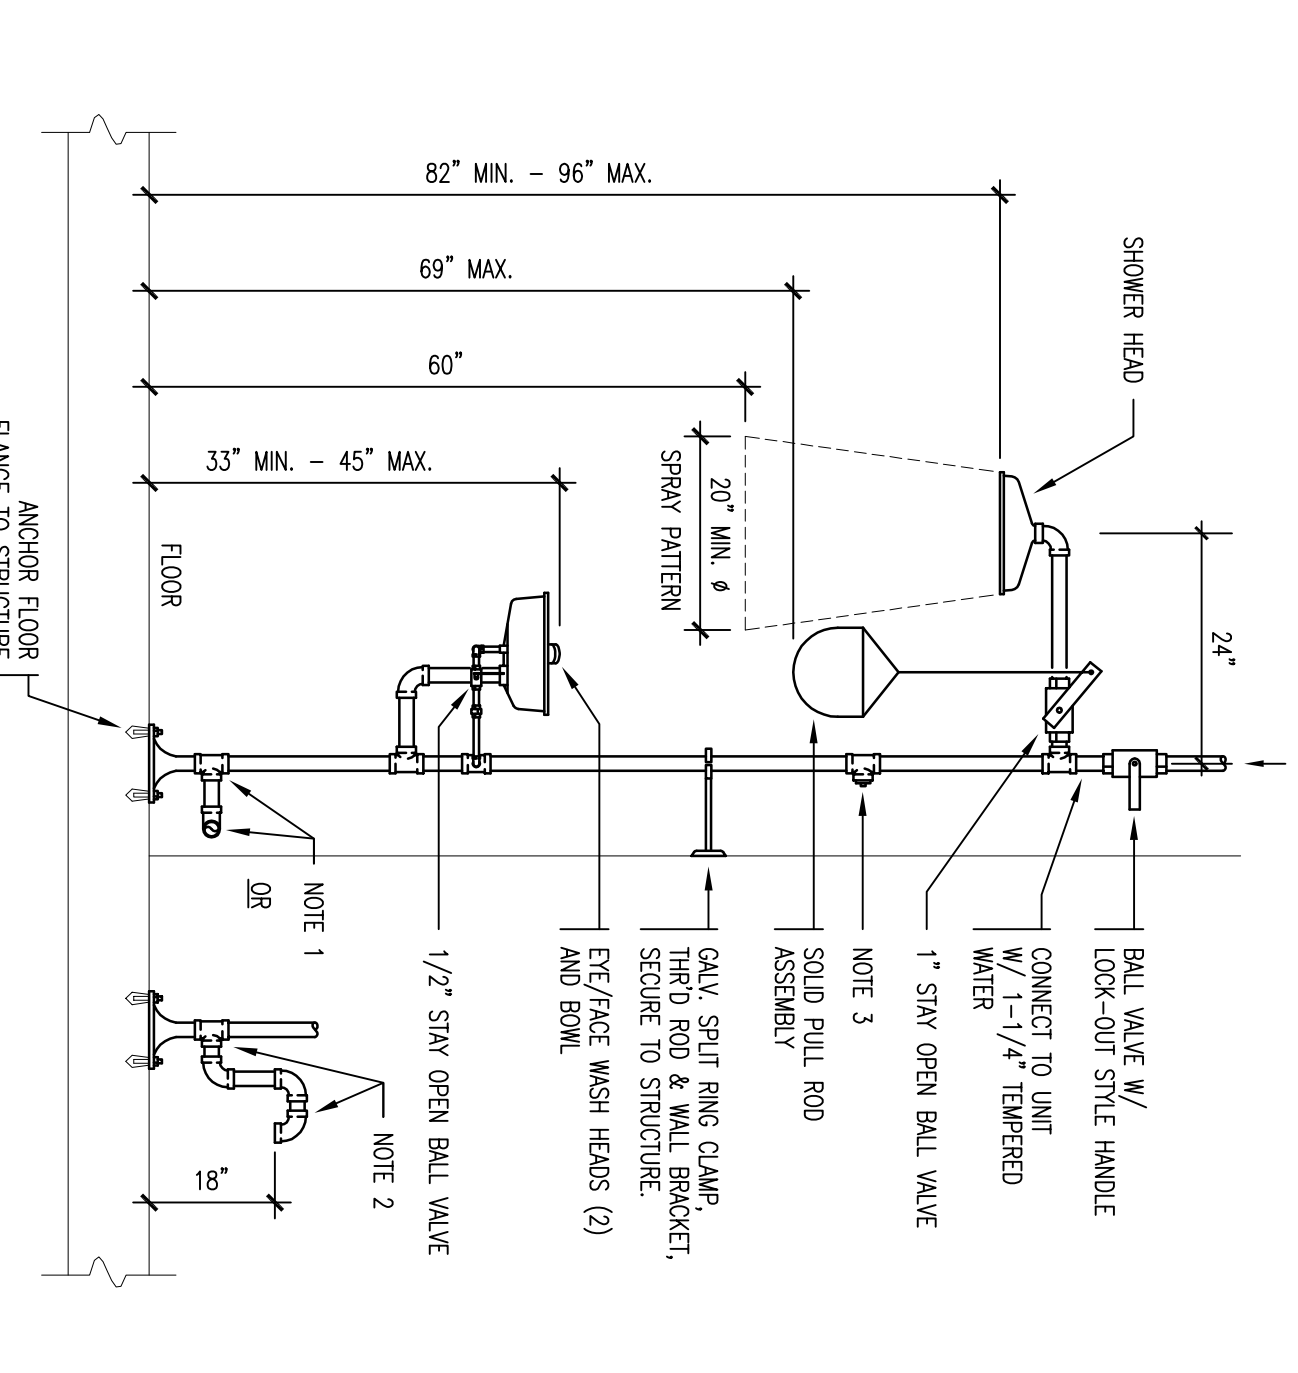


**5 EMERGENCY SHOWER/EYEWASH**  
SCALE: N.T.S.

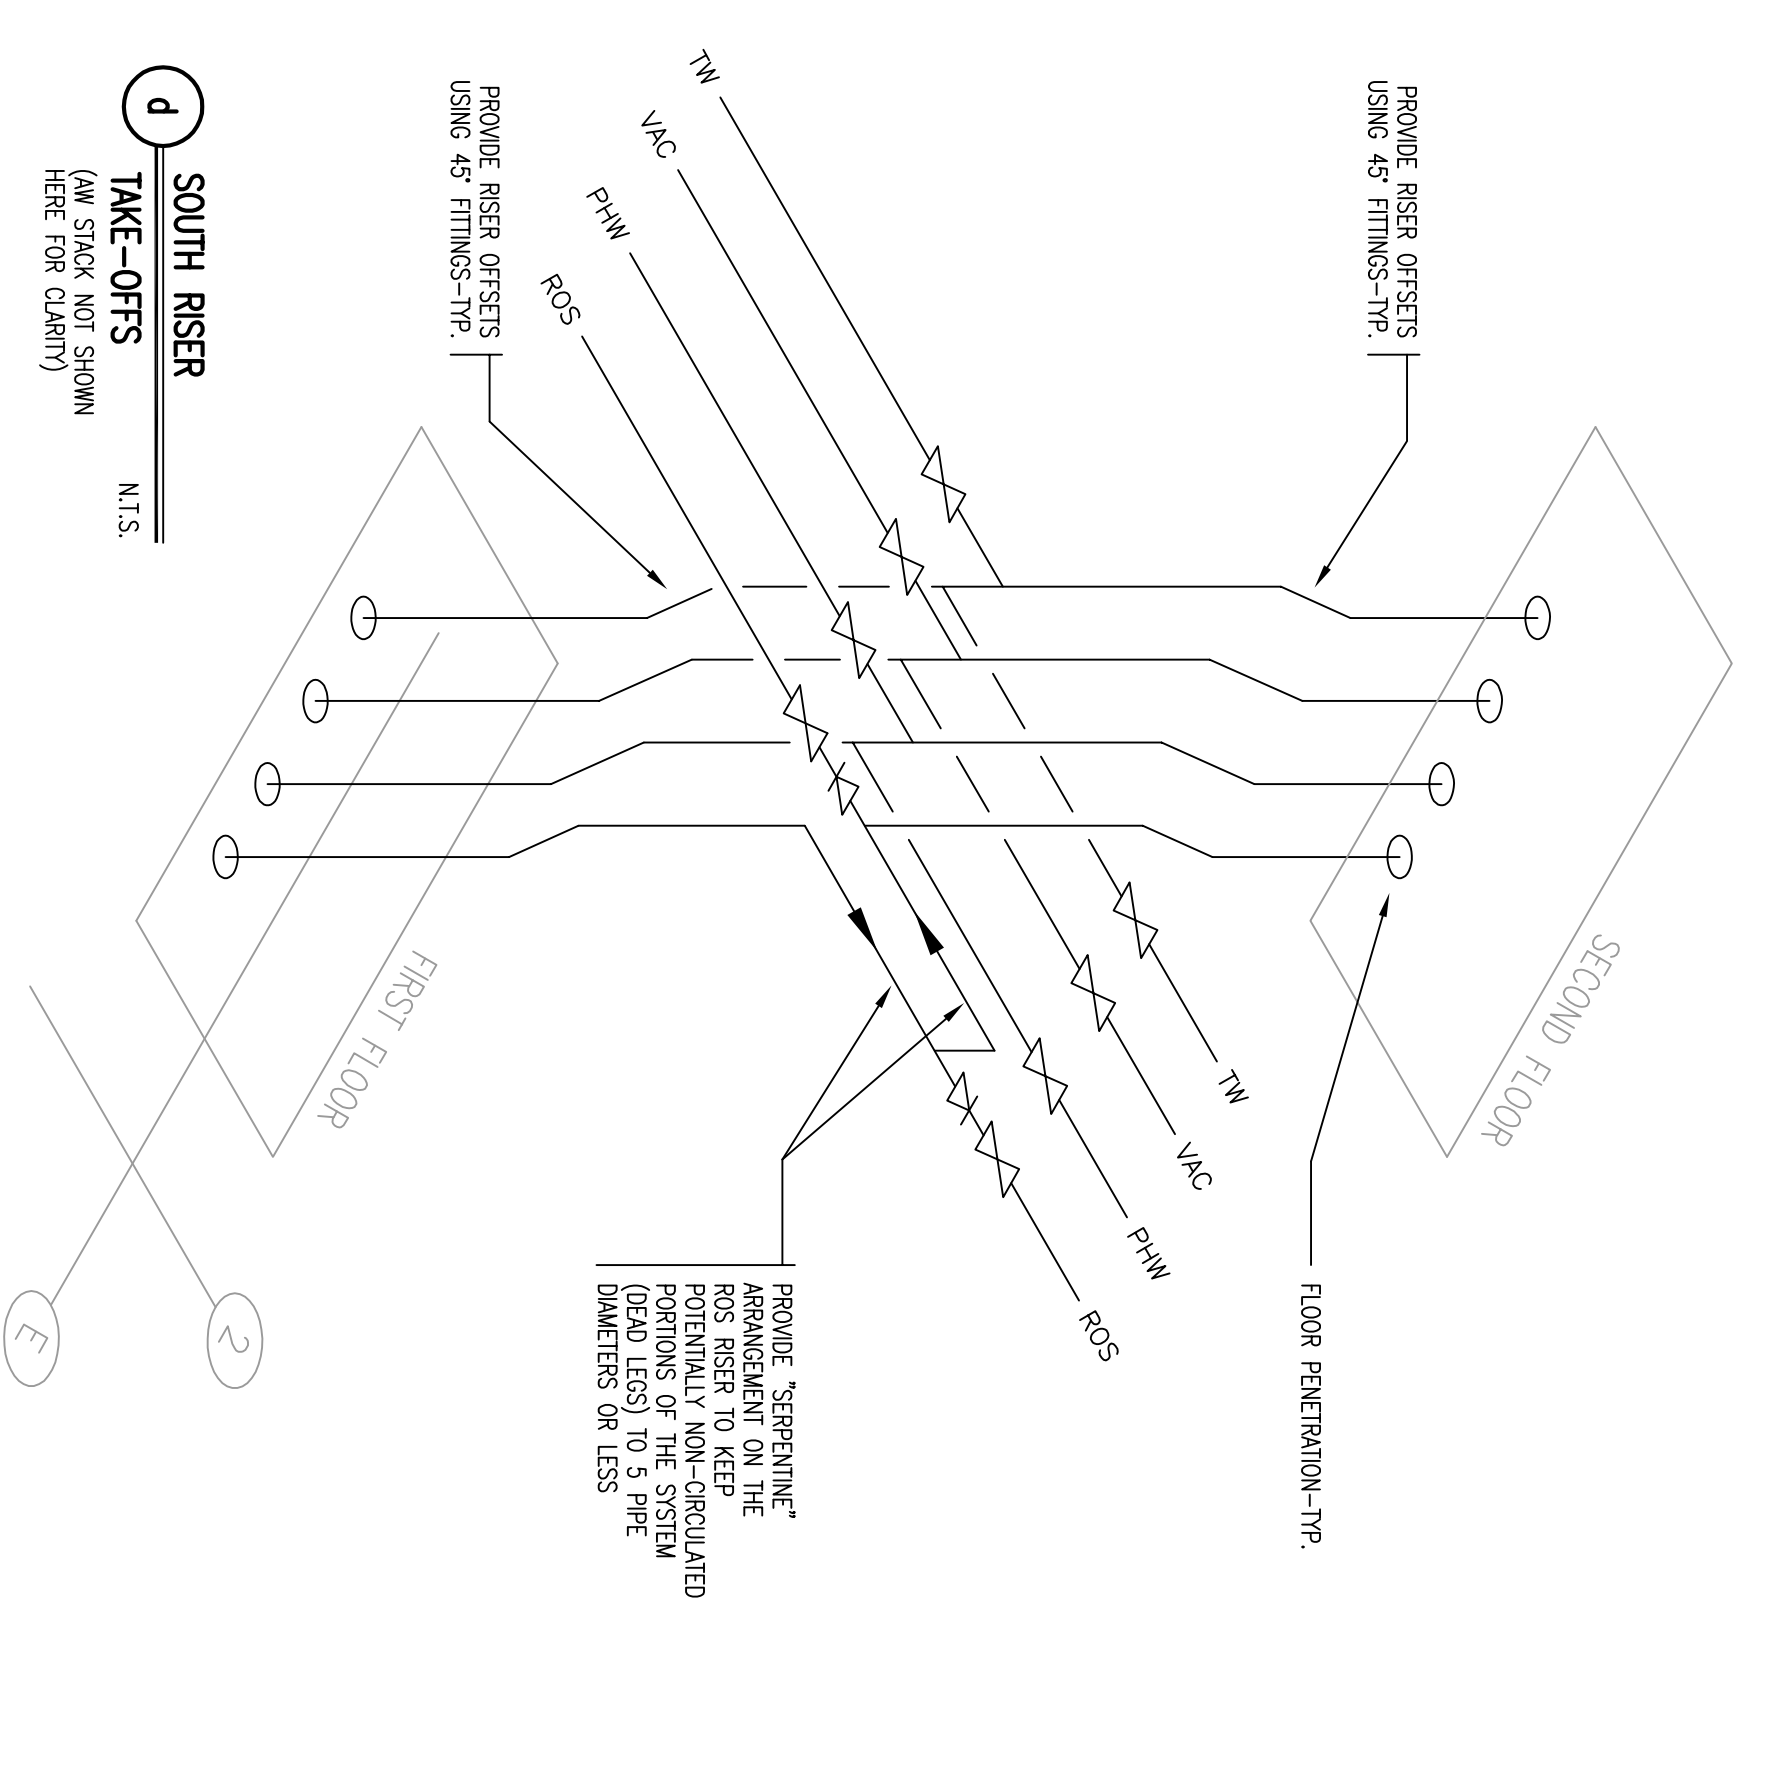


**8 LABORATORY RISER DETAIL**  
SCALE: AS NOTED

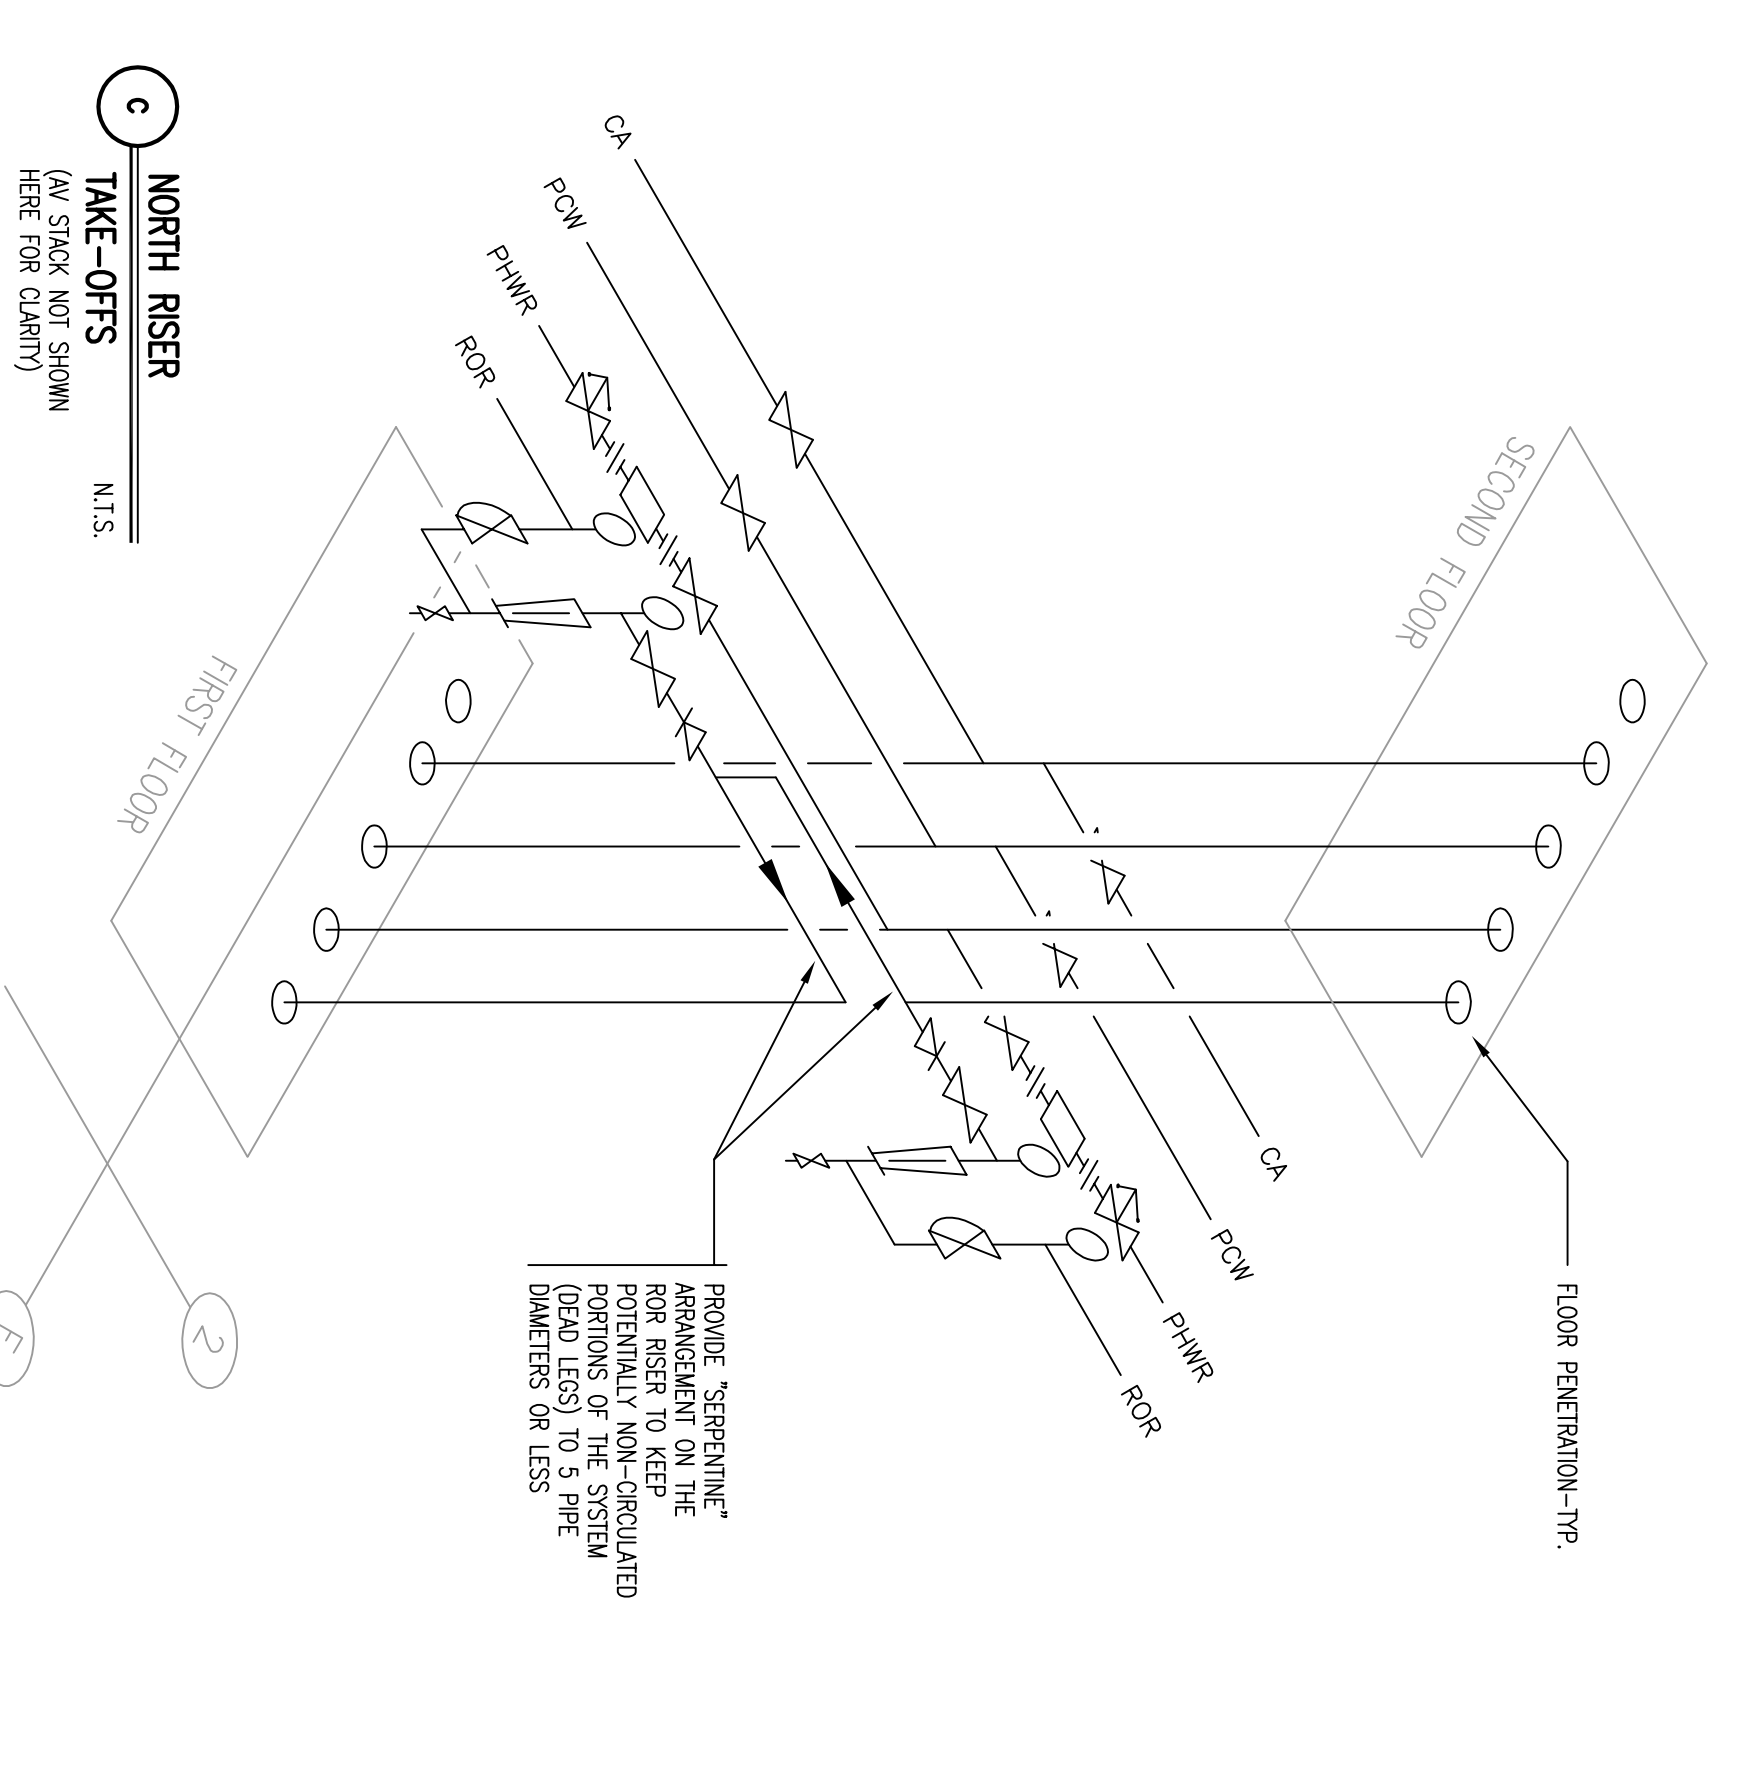


**9 NORTH RISER TAKE-OFFS**  
SCALE: N.T.S.

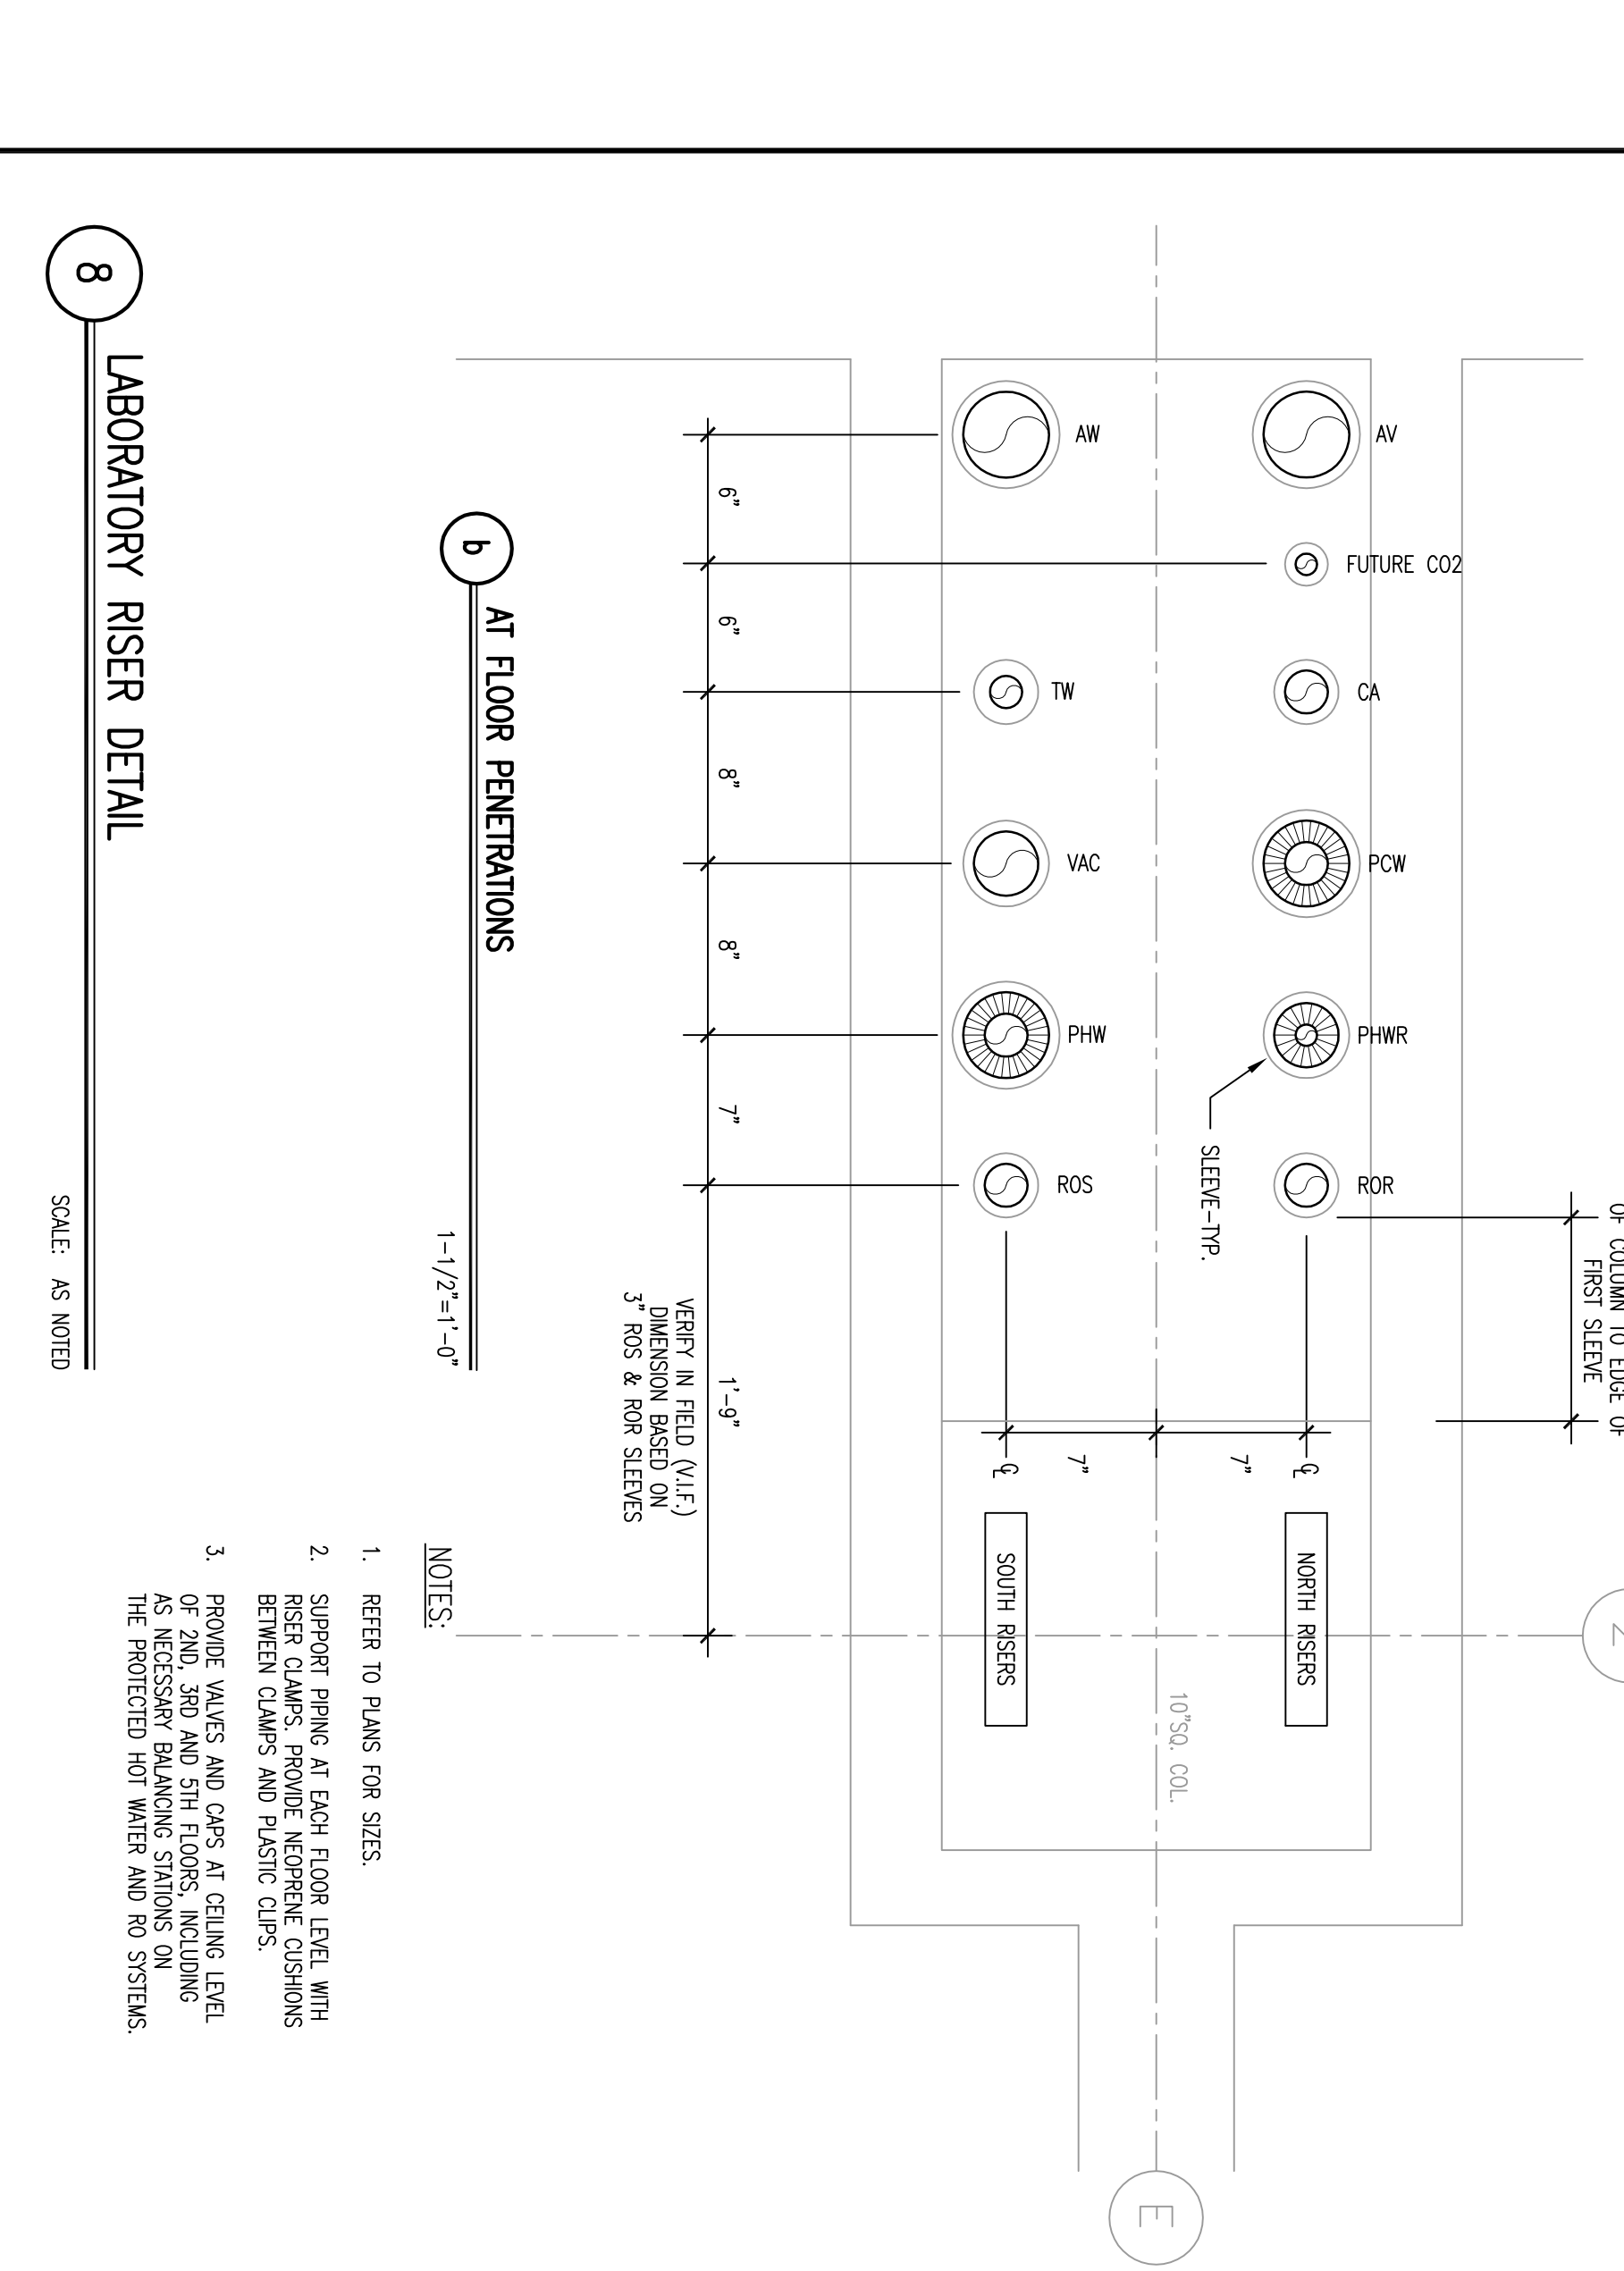


**10 SOUTH RISER TAKE-OFFS**  
SCALE: N.T.S.

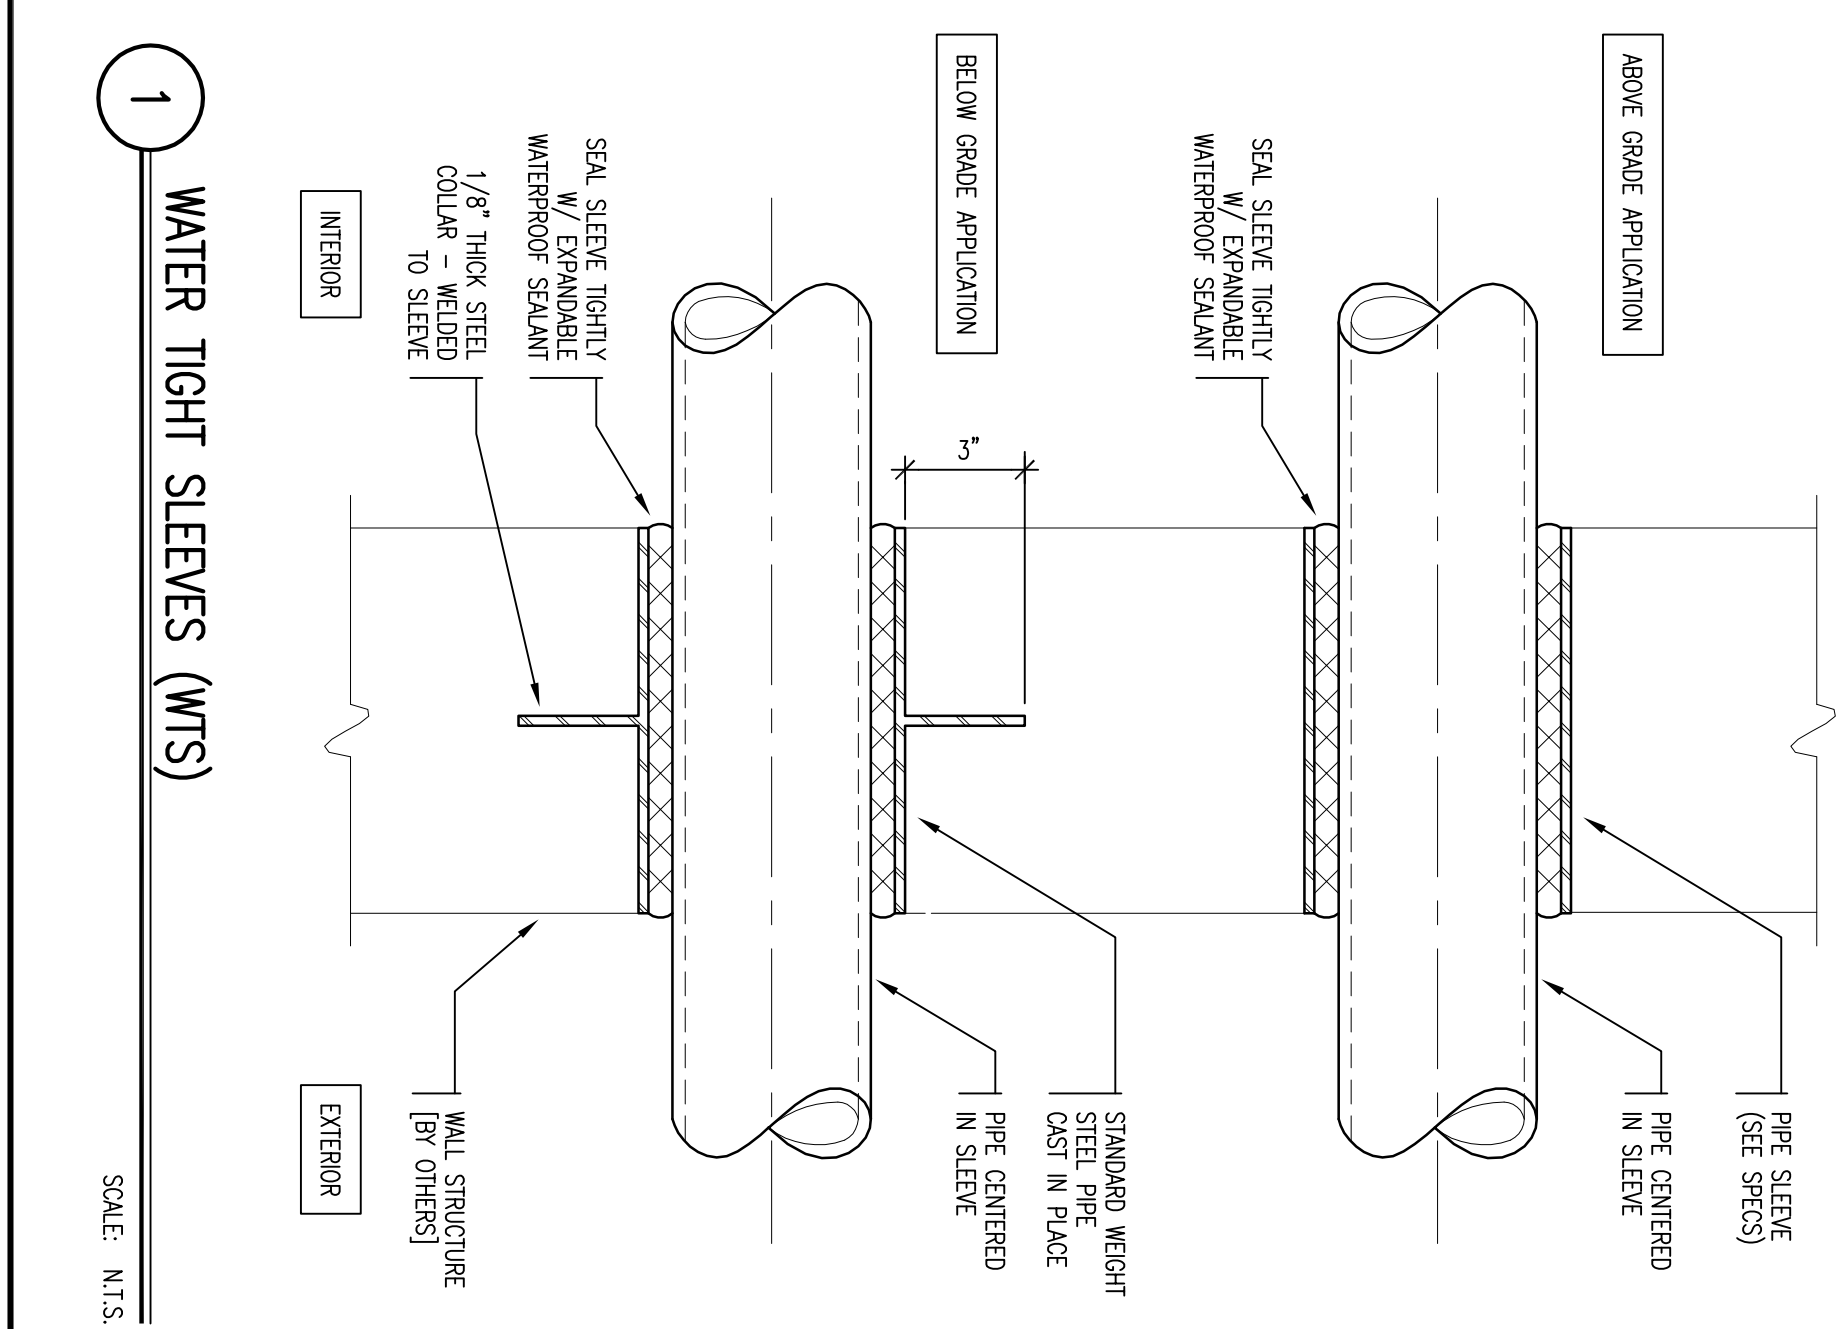

**1 WATER TIGHT SLEEVES (WTS)**  
SCALE: N.T.S.

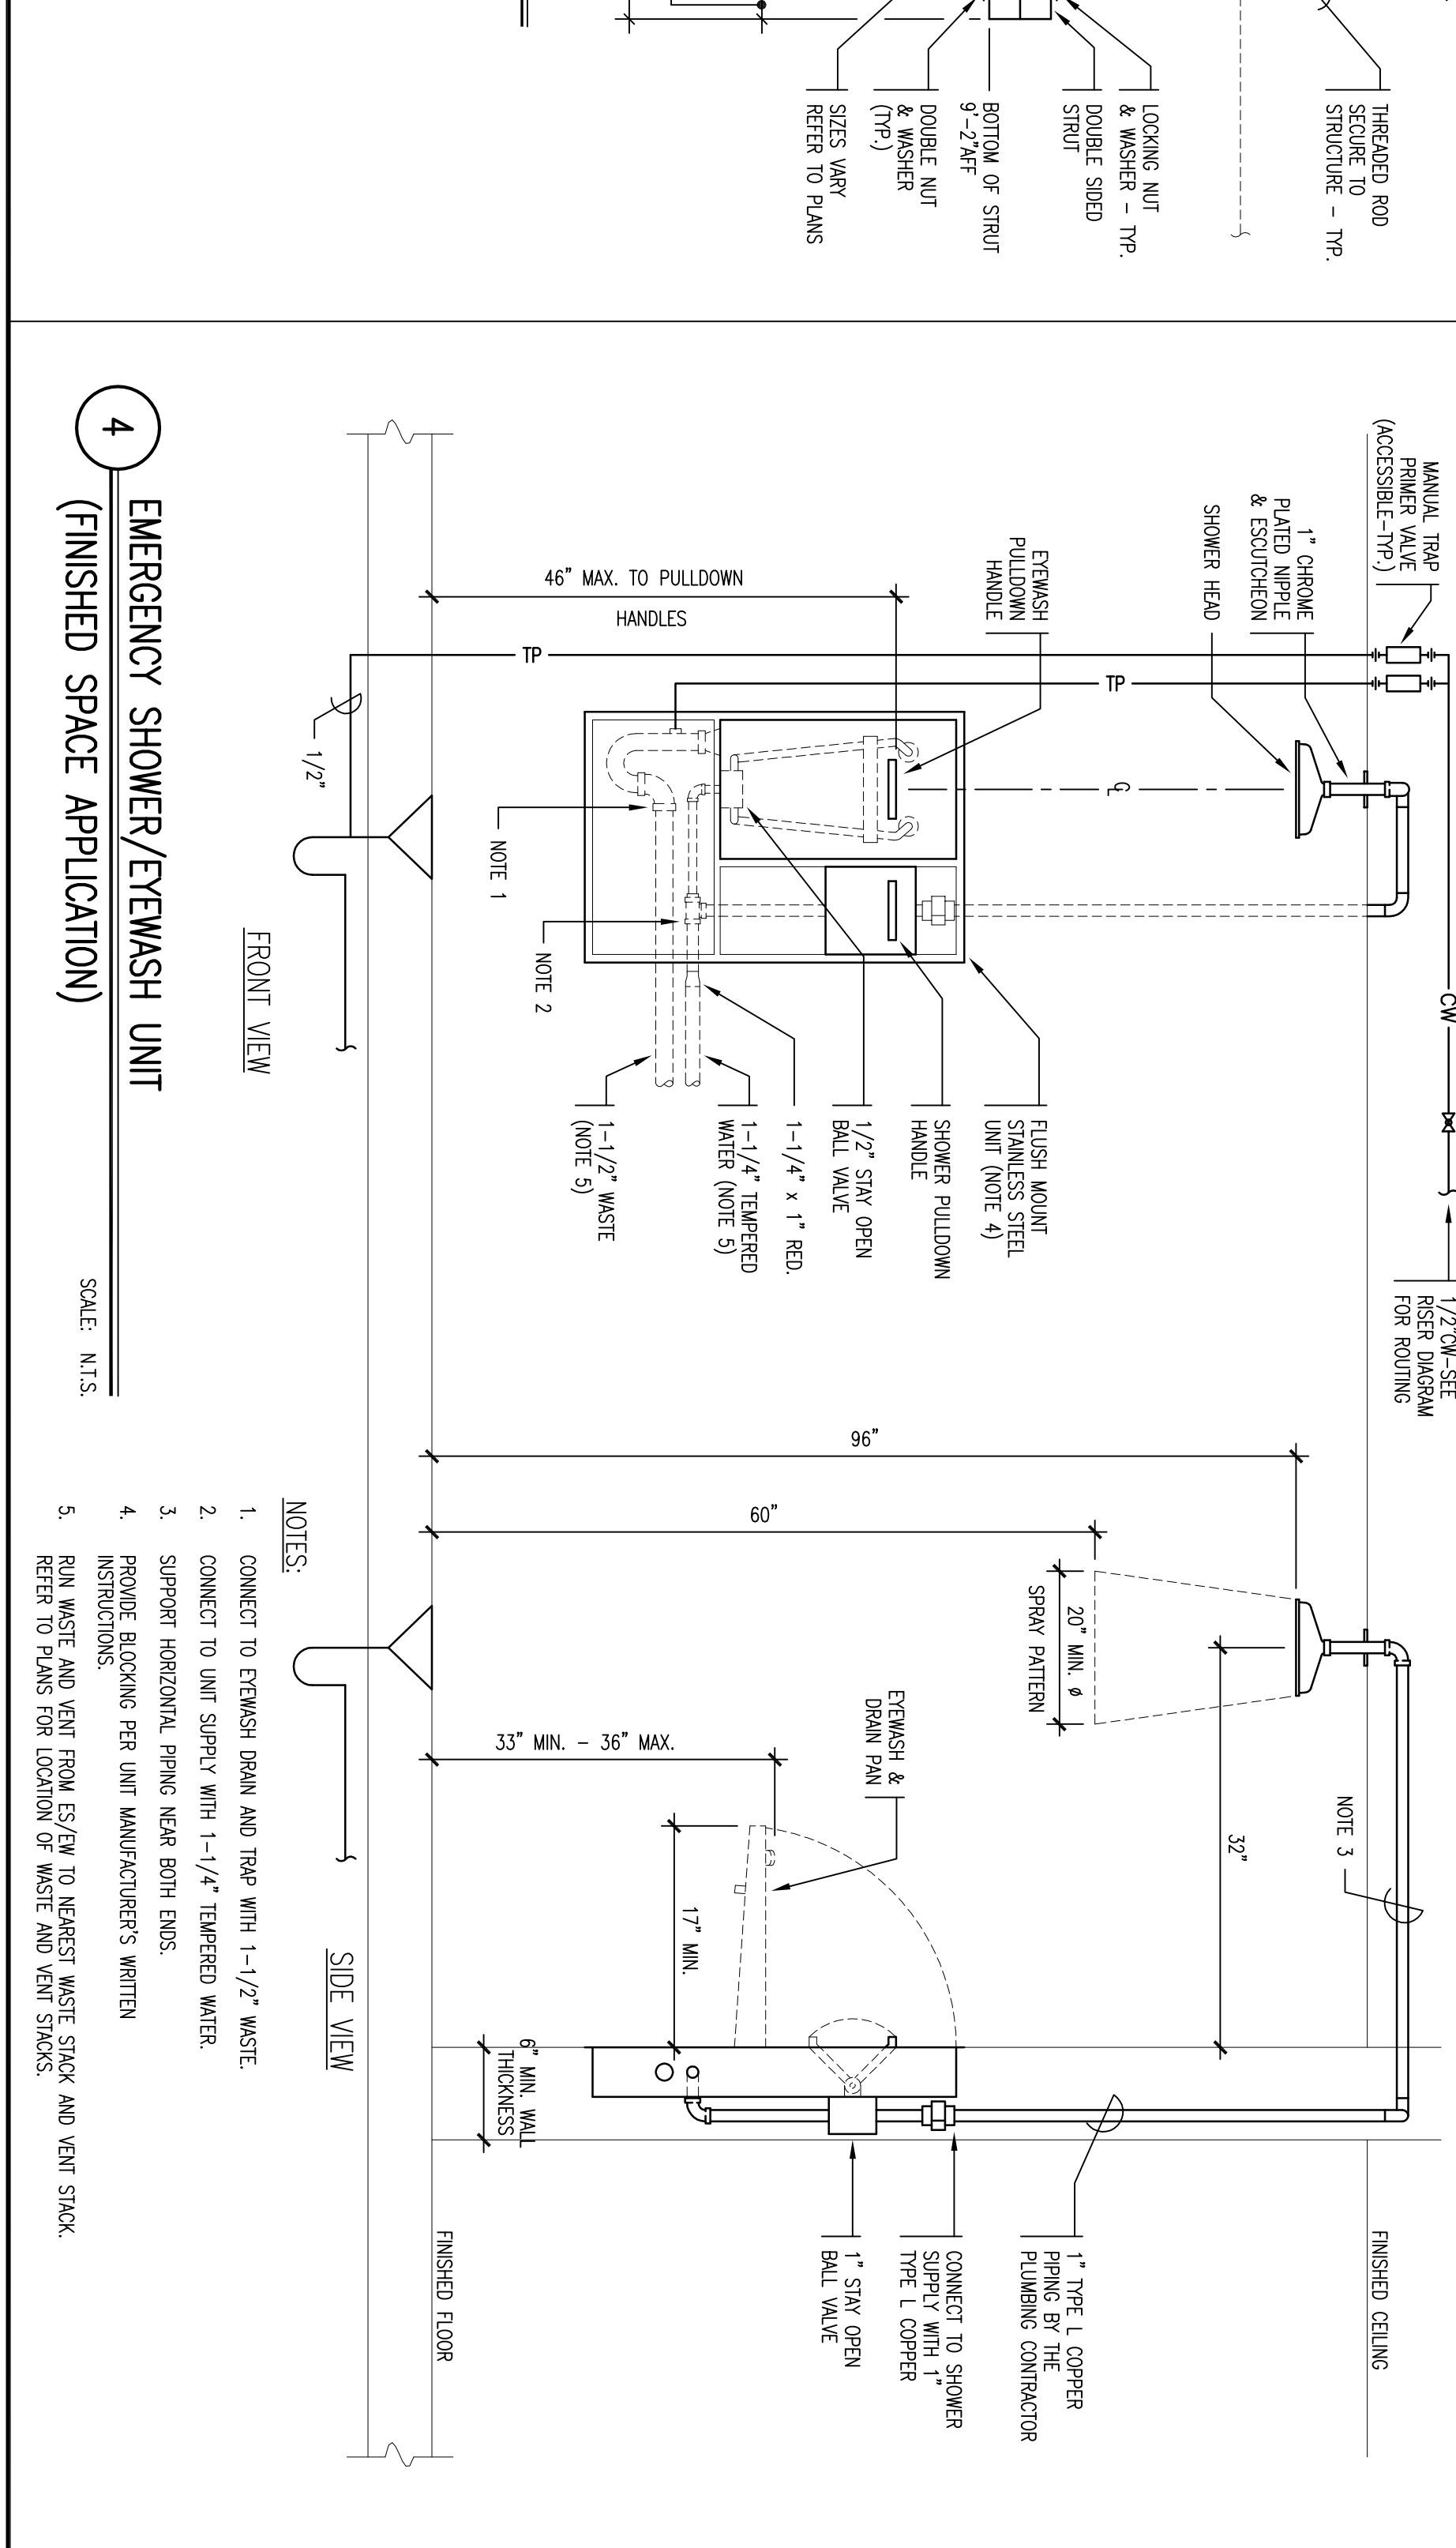

**4 EMERGENCY SHOWER/EYEWASH UNIT (FINISHED SPACE APPLICATION)**  
SCALE: N.T.S.

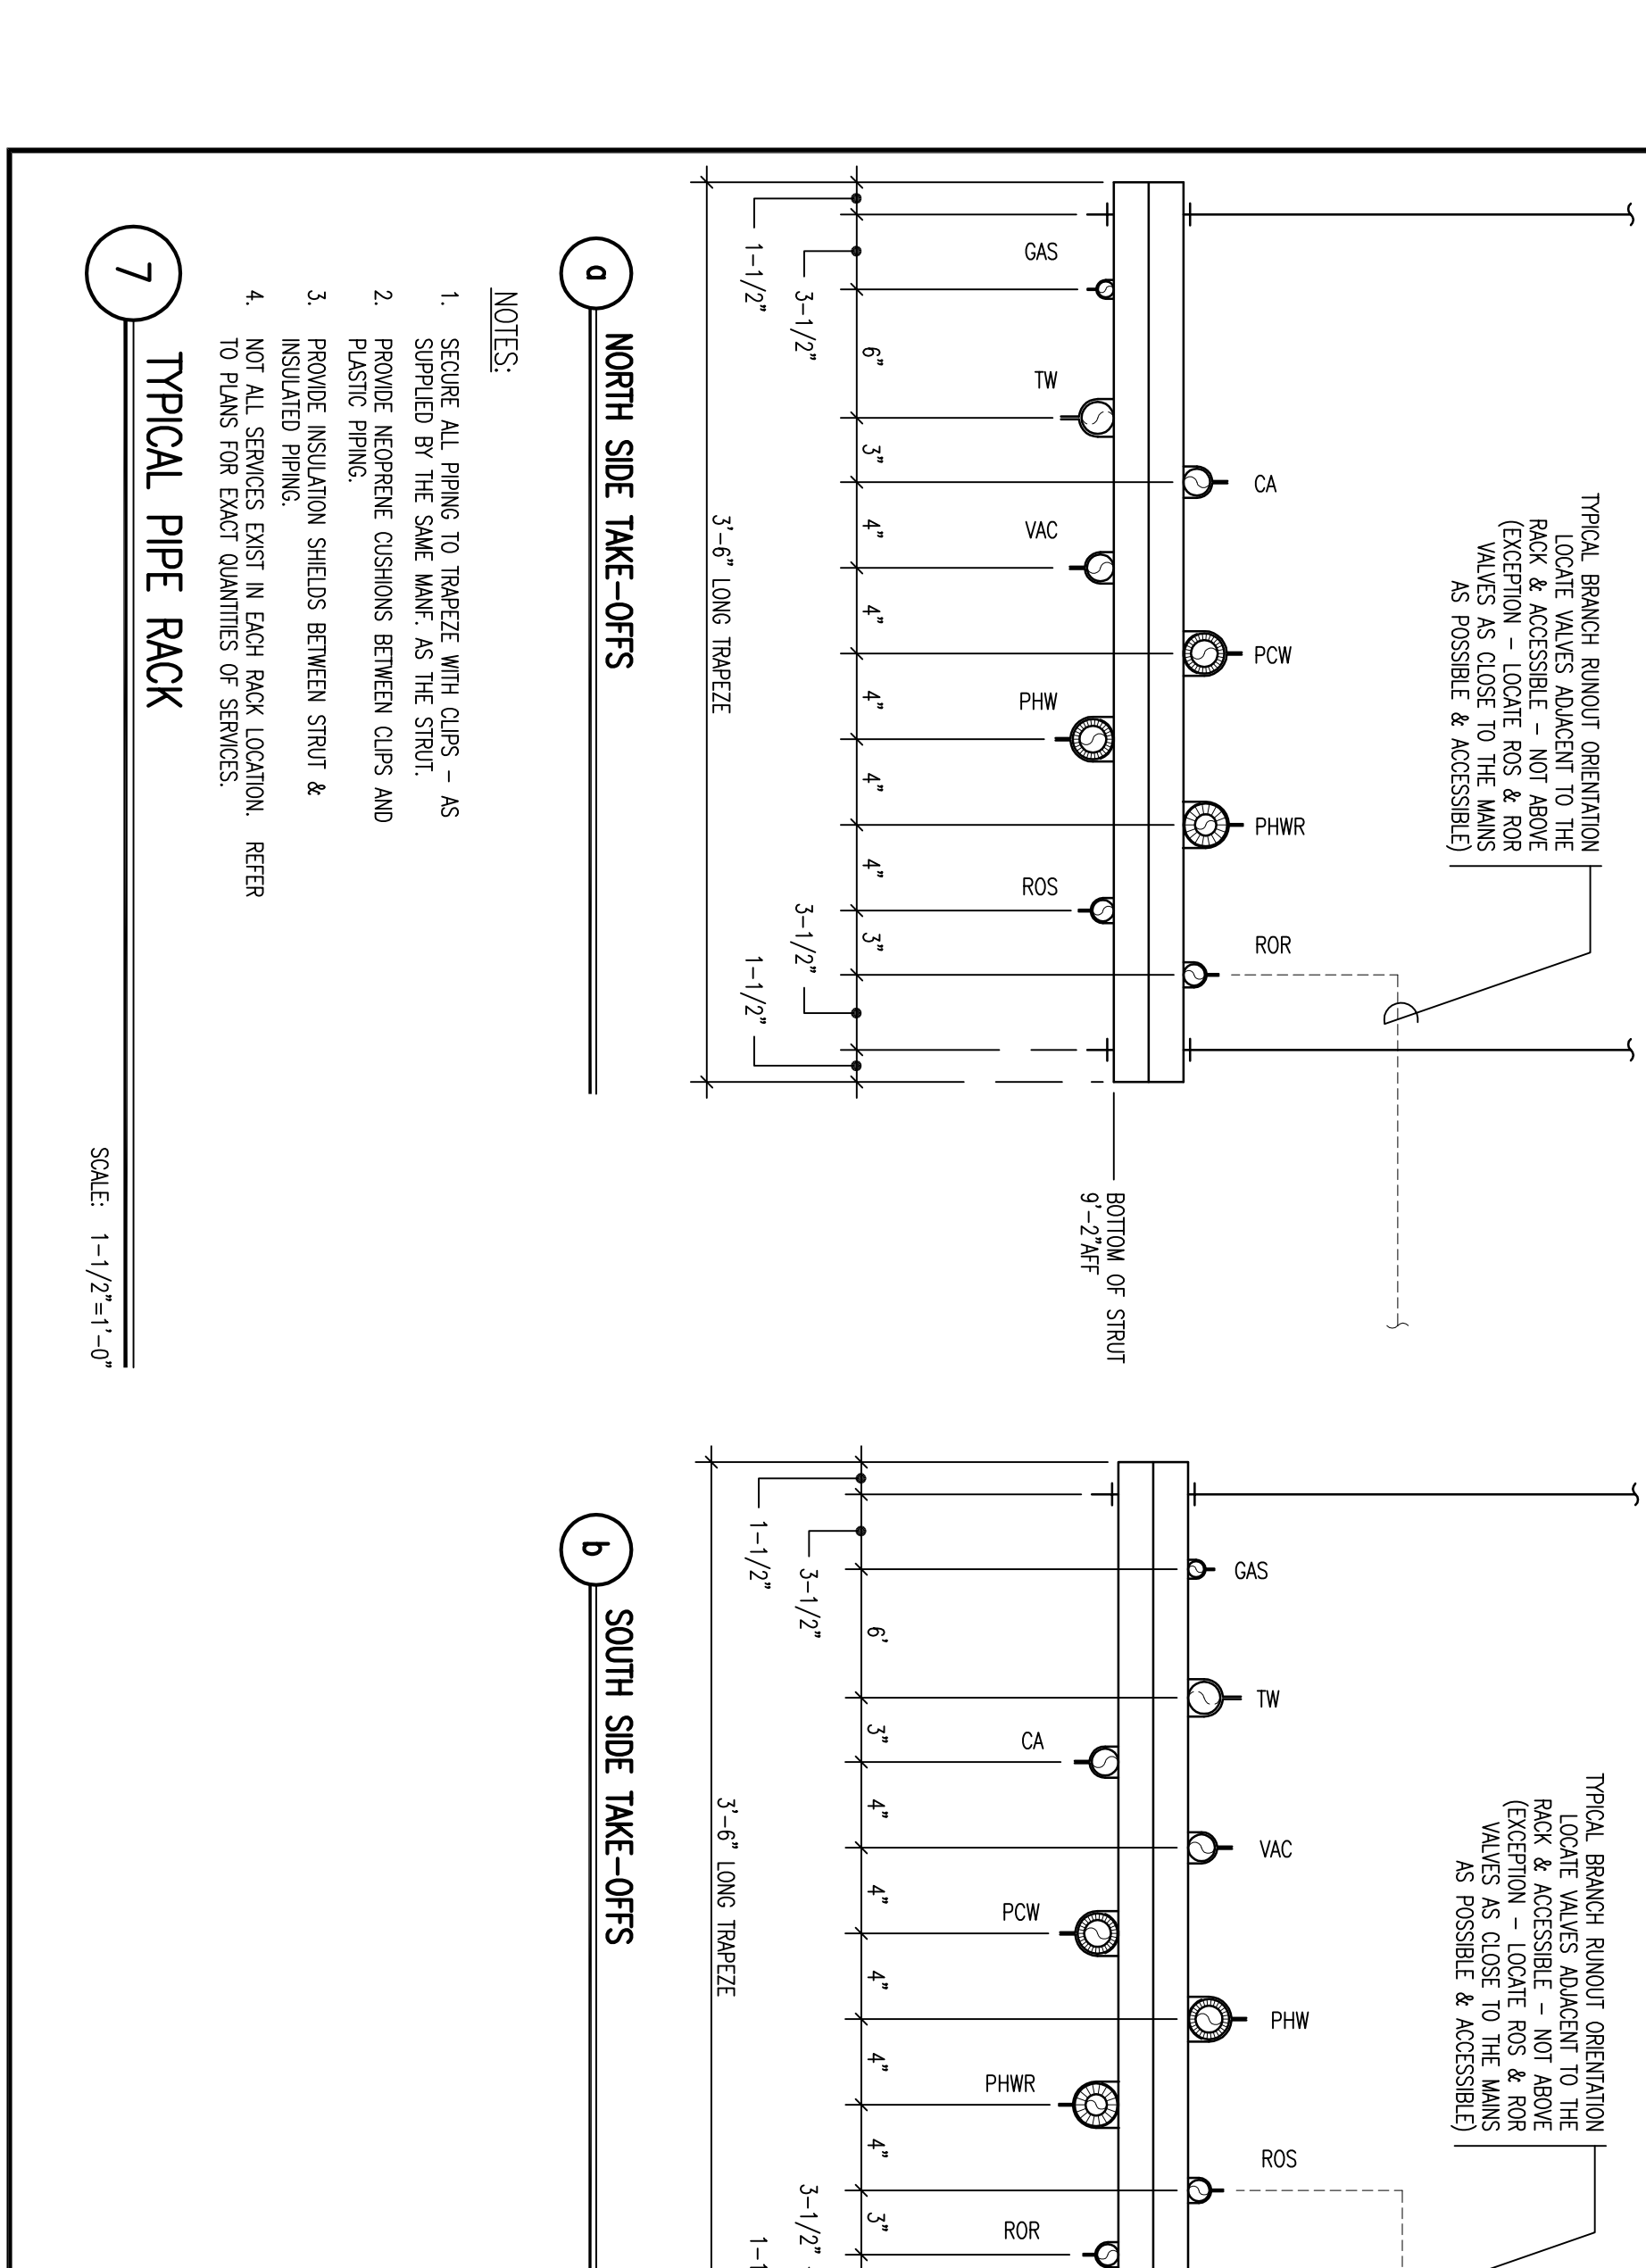

**7 TYPICAL PIPE RACK**  
SCALE: 1-1/2"=1'-0"

OWNER REVIEW DATE

NO.	DATE	DESCRIPTION
A	03.16.08	80% PROCESS PRINT
B	03.22.08	100% PROCESS PRINT
C	03.22.08	100% QC REVIEW
D	06.11.08	ISSUED FOR CONSTRUCTION

ISSUE LOG

UNIVERSITY OF SOUTHERN MAINE  
70 FALMOUTH STREET  
PORTLAND, MAINE

RESEARCH WING  
PHASE III FIT-OUT

DETAILS SHEET  
No. 1

SCALE: N.T.S.

DRAWN BY: AMR  
CHECKED BY: PRC/JM/KM/ENGR/TGW  
PROJECT NAME: RCH  
JOB NO.: 0804810  
© SWMAS MAINTENANCE & WICKER ASSOCIATES, INC. 2004

P3.01