



**BRACON ARCHITECTURAL**  
 145 South Street  
 Boston, MA 02111-2802  
 617 / 357-7171  
 fax 617 / 357-1832  
 www.briconarch.com

ASSOCIATES  
 ? 2006

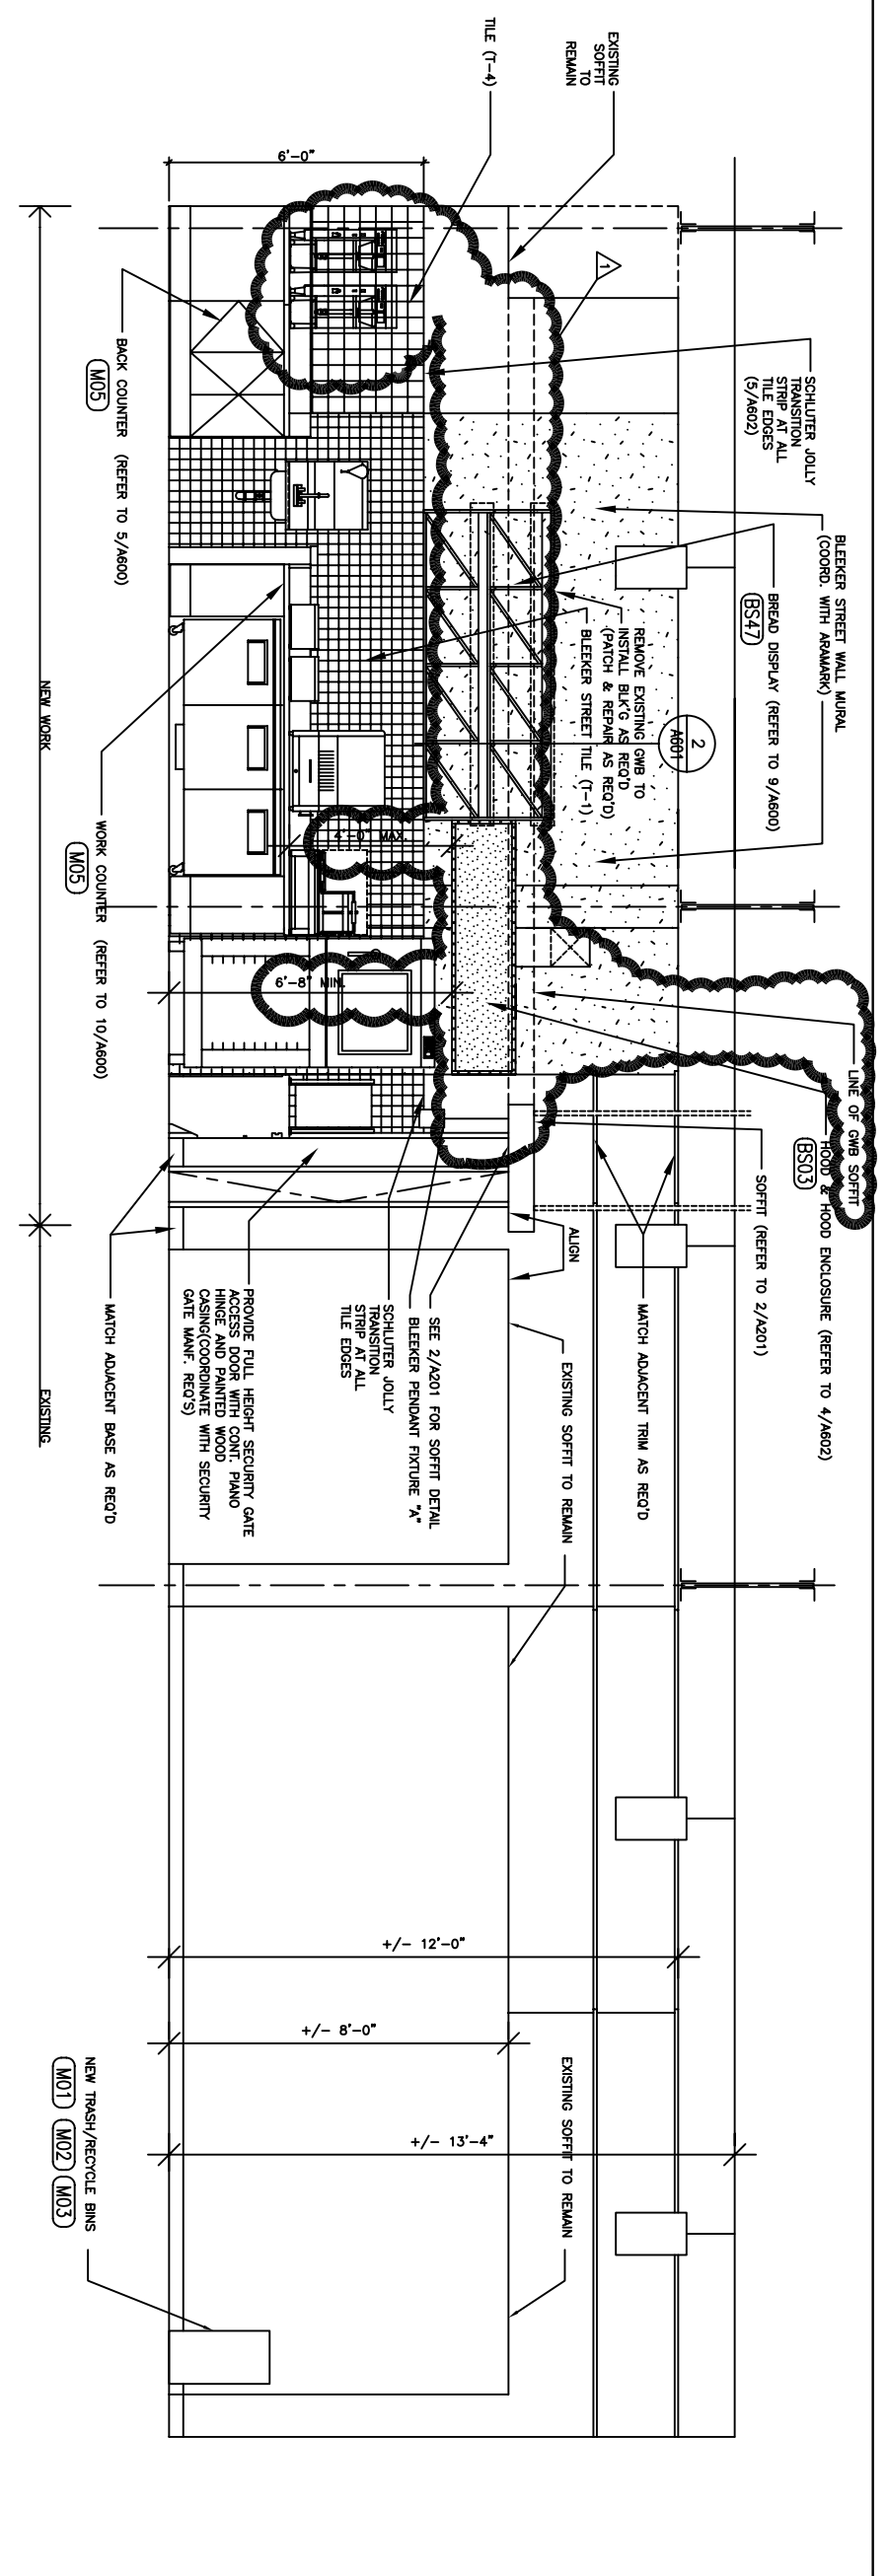

**BACK WALL ELEVATION**  
 SCALE: 1/2" = 1'-0"

1  
 A301

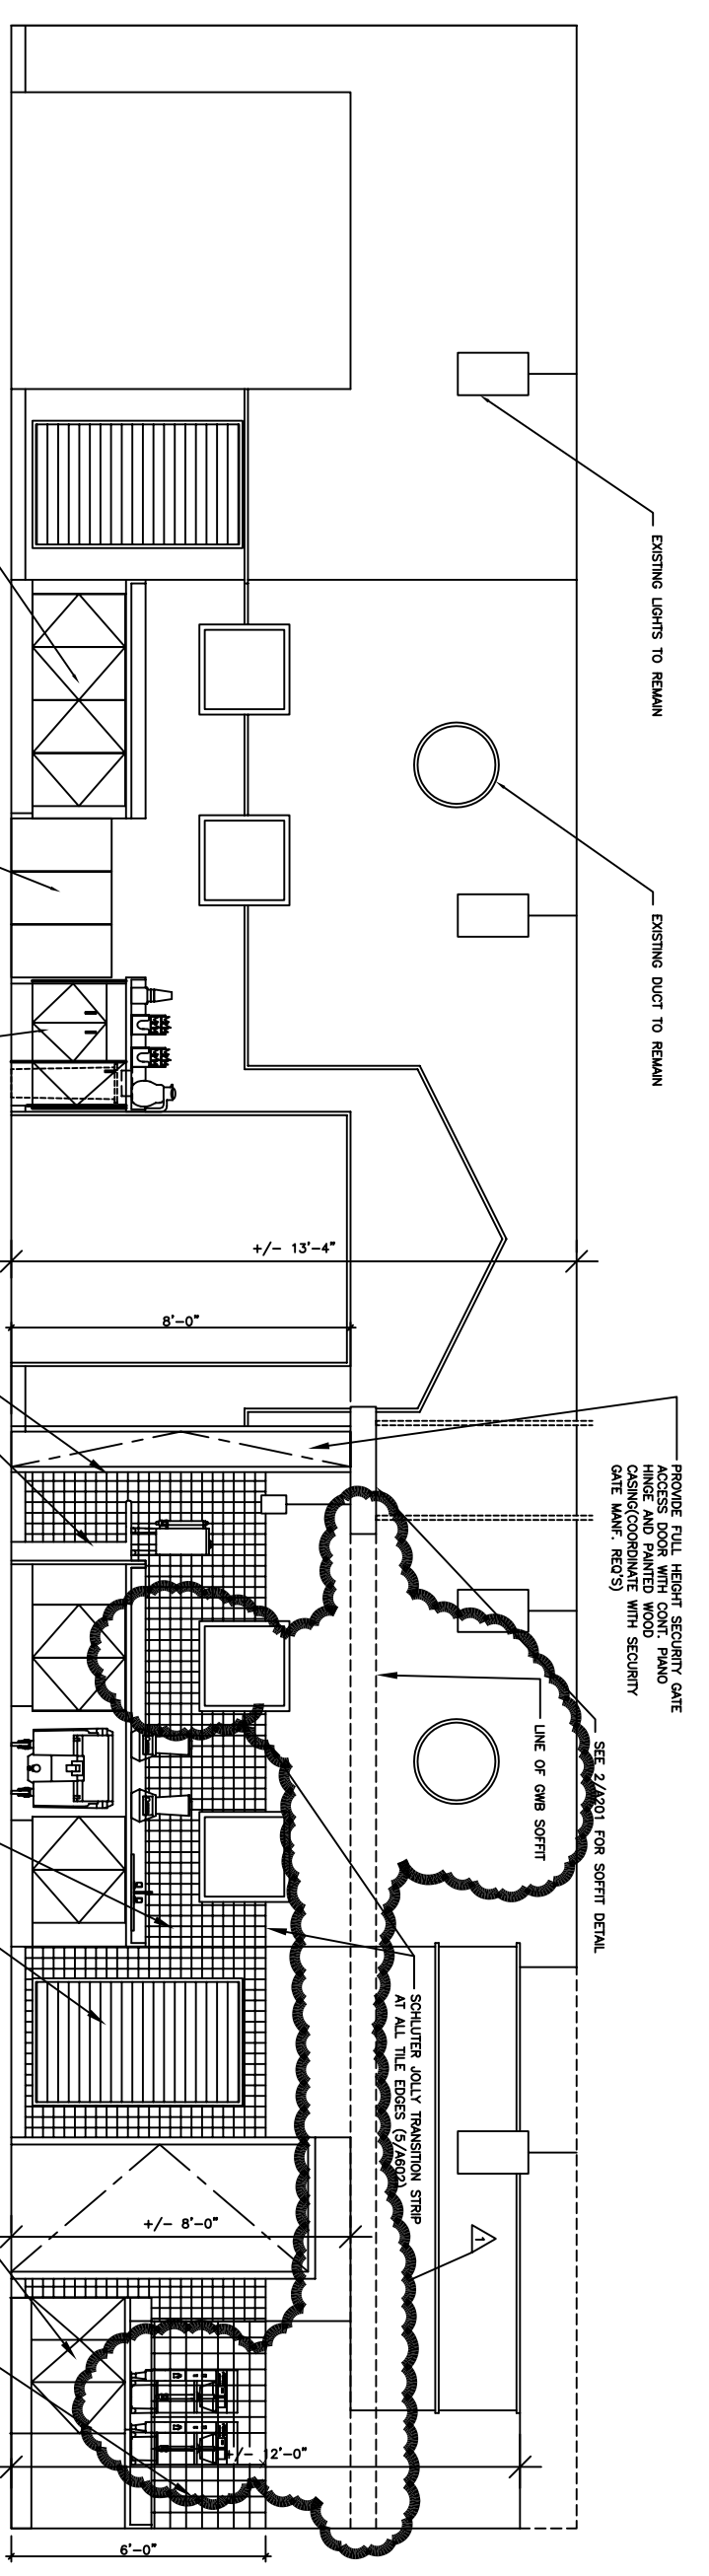

**BACK WALL ELEVATION**  
 SCALE: 1/2" = 1'-0"

2  
 A301

ISSUE DATES	BY	DESCRIPTION
06-09-06	*	*
06-23-06	*	PERMIT
*	*	*
*	*	*
*	*	*
*	*	*
*	*	*
*	*	*



UNIVERSITY OF MAINE  
 PORTLAND CAMPUS  
 WOODBURY COMMONS

JOB NUMBER 06-724.3  
 SCALE AS NOTED  
 DRAWING NAME ELEVATIONS  
 DRAWING NO. A-301