
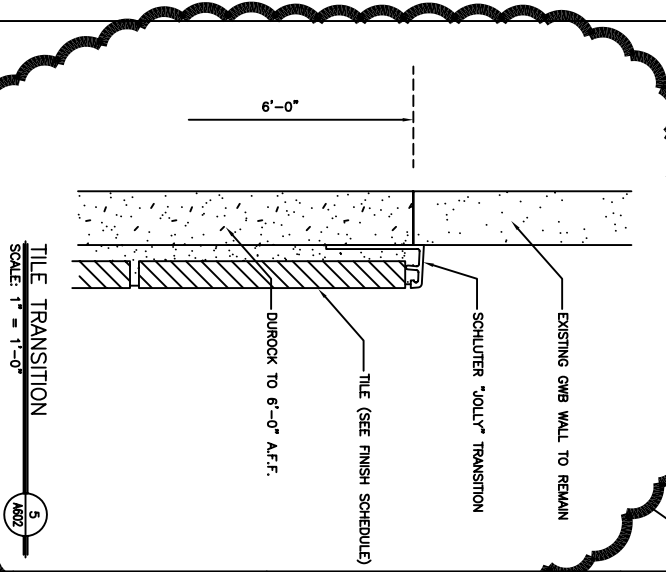


FINISH SCHEDULE & NOTES




ID	DESCRIPTION	LOCATION
BLEEKER STREET		
SS-1	ZODIAC SPACE BLACK	COUNTERTOP
PL-1	FAUX METAL BY GTC	FRONT OF COUNTER
PL-2	VENEER "WHITE OAK"	
T-1	TILE	BACK WALL
ML-1	METAL LAMINATE	HOOD ENCLOSURE
PL-7	MAPLE VENEER LAMINATE W/??ARK CHERRY STAIN	WALL HUNG BREAD DISPLAY
PURA VIDA		
PL-3	???	???
PL-4	FORMICA, NATURAL CHERRY /7737-58/MATTE FINISH	FRONT OF COUNTERS/DOORS
PL-5	FORMICA, BELUGA BEIGE/3698-58/MATTE FINISH	UPPER BAND AT PURA VIDA COUNTER
T-3	TILE	COUNTER TOP
		BACK WALL

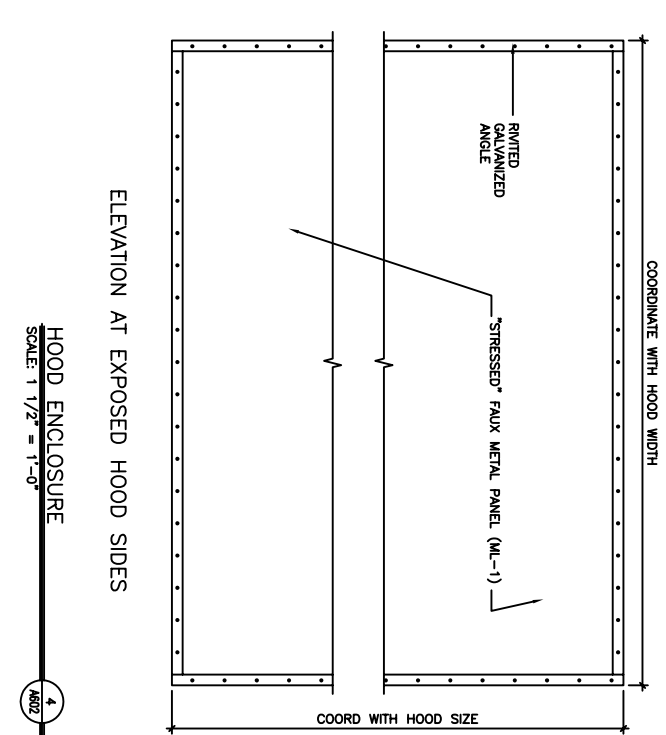


MISC

PL-6	PLASTIC LAMINATE	???	???	???	???	CONDIMENT COUNTER & POS STATION
SS-2	SOLID SURFACE	???	???	???	???	POS STATION & CONDIMENT COUNTER
T-4	TILE	???	???	???	???	BACK WALL
VCT-1	WHITE LAMINATE RESILIENT FLOOR	???	???	???	???	TYP ALL CABINET INTERIORS FLOORING WITH MATCHING BASE

ALL PROJECT MILLWORK TO BE AWI CUSTOM GRADE

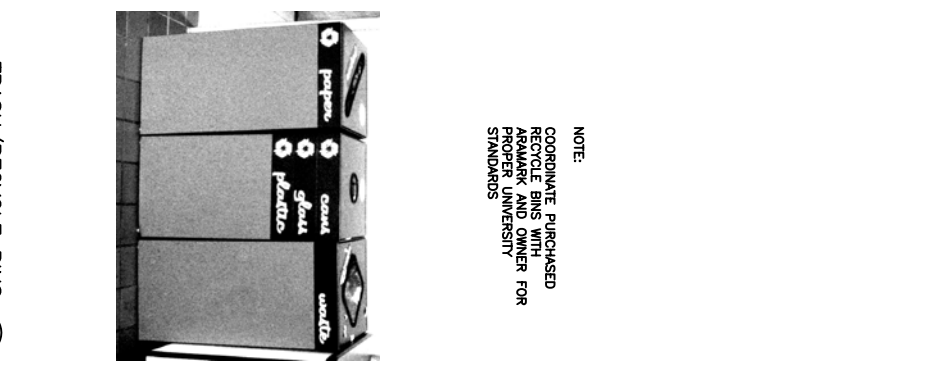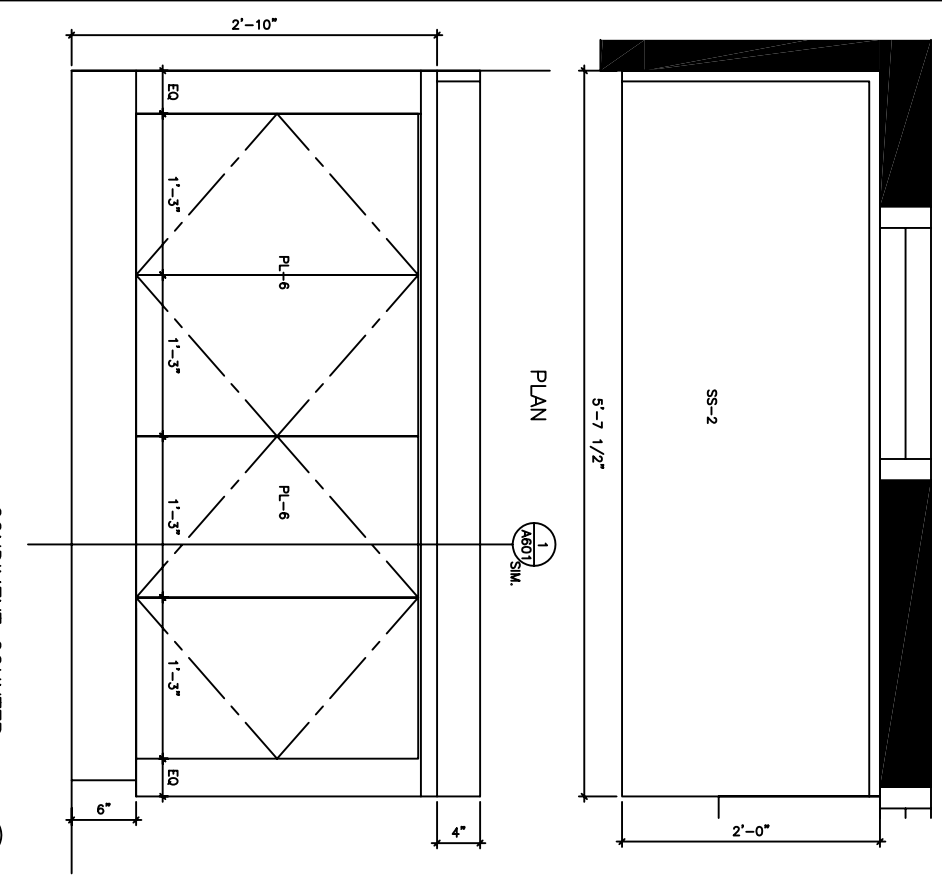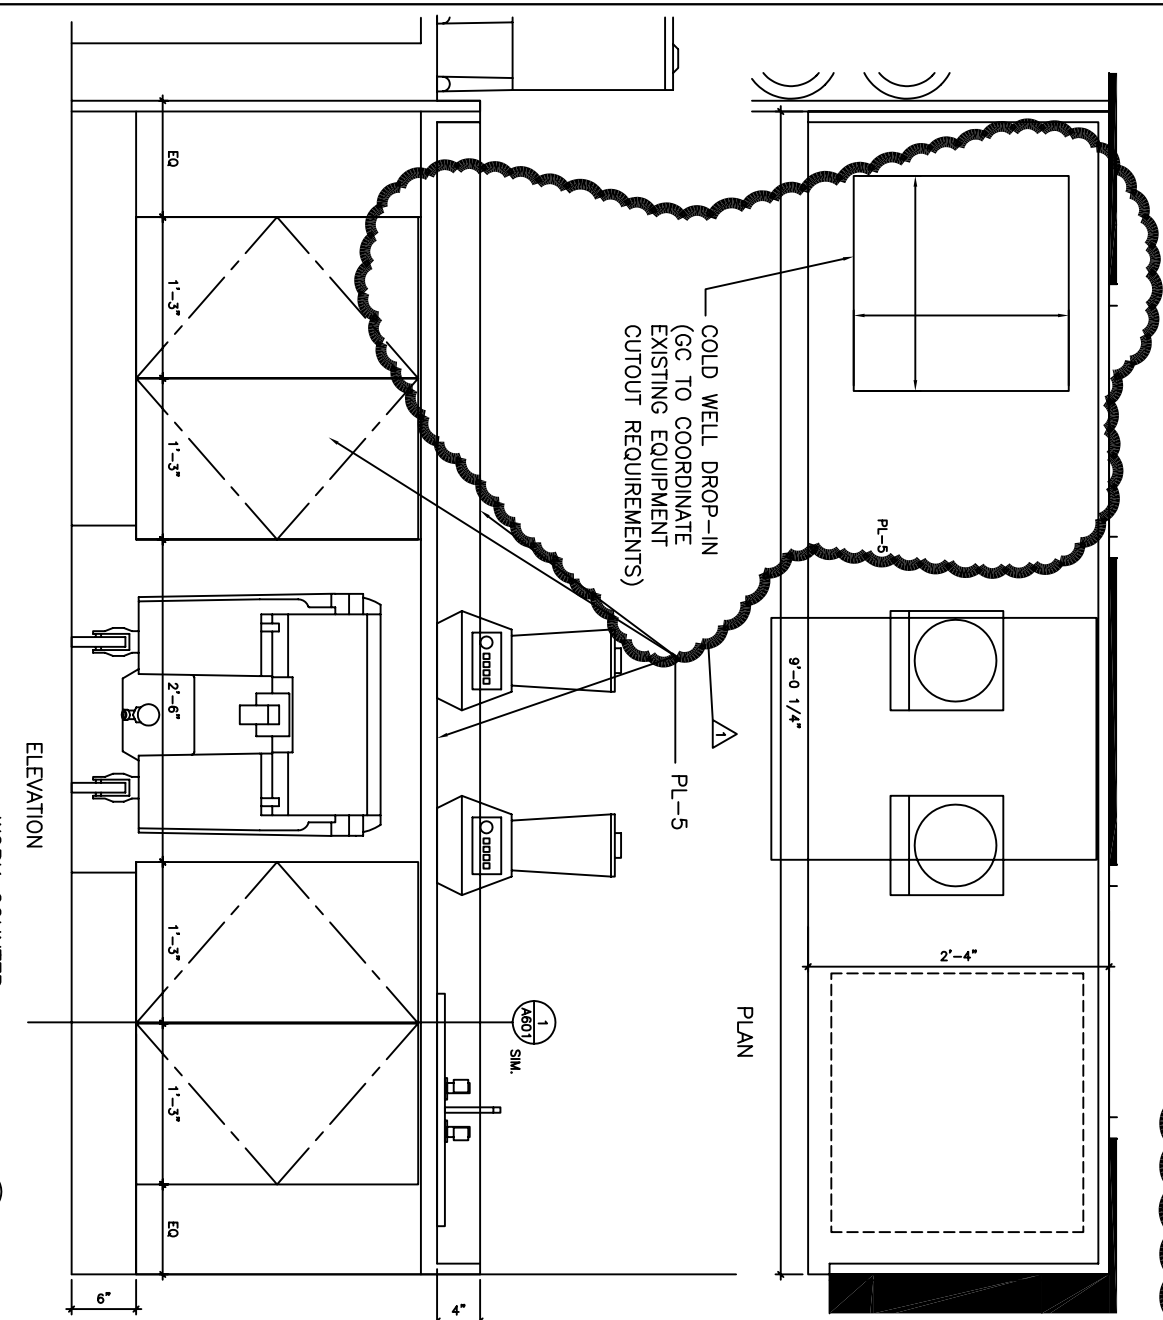

NOTE:
COORDINATE PURCHASED RECYCLE BINS WITH ASAPARK AND OWNER FOR PROPER UNIVERSITY STANDARDS

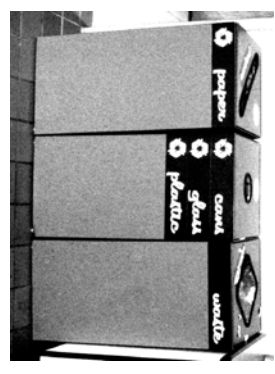

OWNER: UNIVERSITY OF SOUTHERN MAINE

ISSUE DATES:
DATE: 06-09-06 BY: DESCRIPTION: PERMIT
DATE: 06-23-06 BY: DESCRIPTION: PERMIT

JOB NUMBER: 06-724.3
SCALE: 1 1/2" = 1'-0"
DRAWING NAME: MILLWORK DETAILS
DRAWING NO.: A-602

UNIVERSITY OF MAINE
PORTLAND CAMPUS
WOODBURY COMMONS