
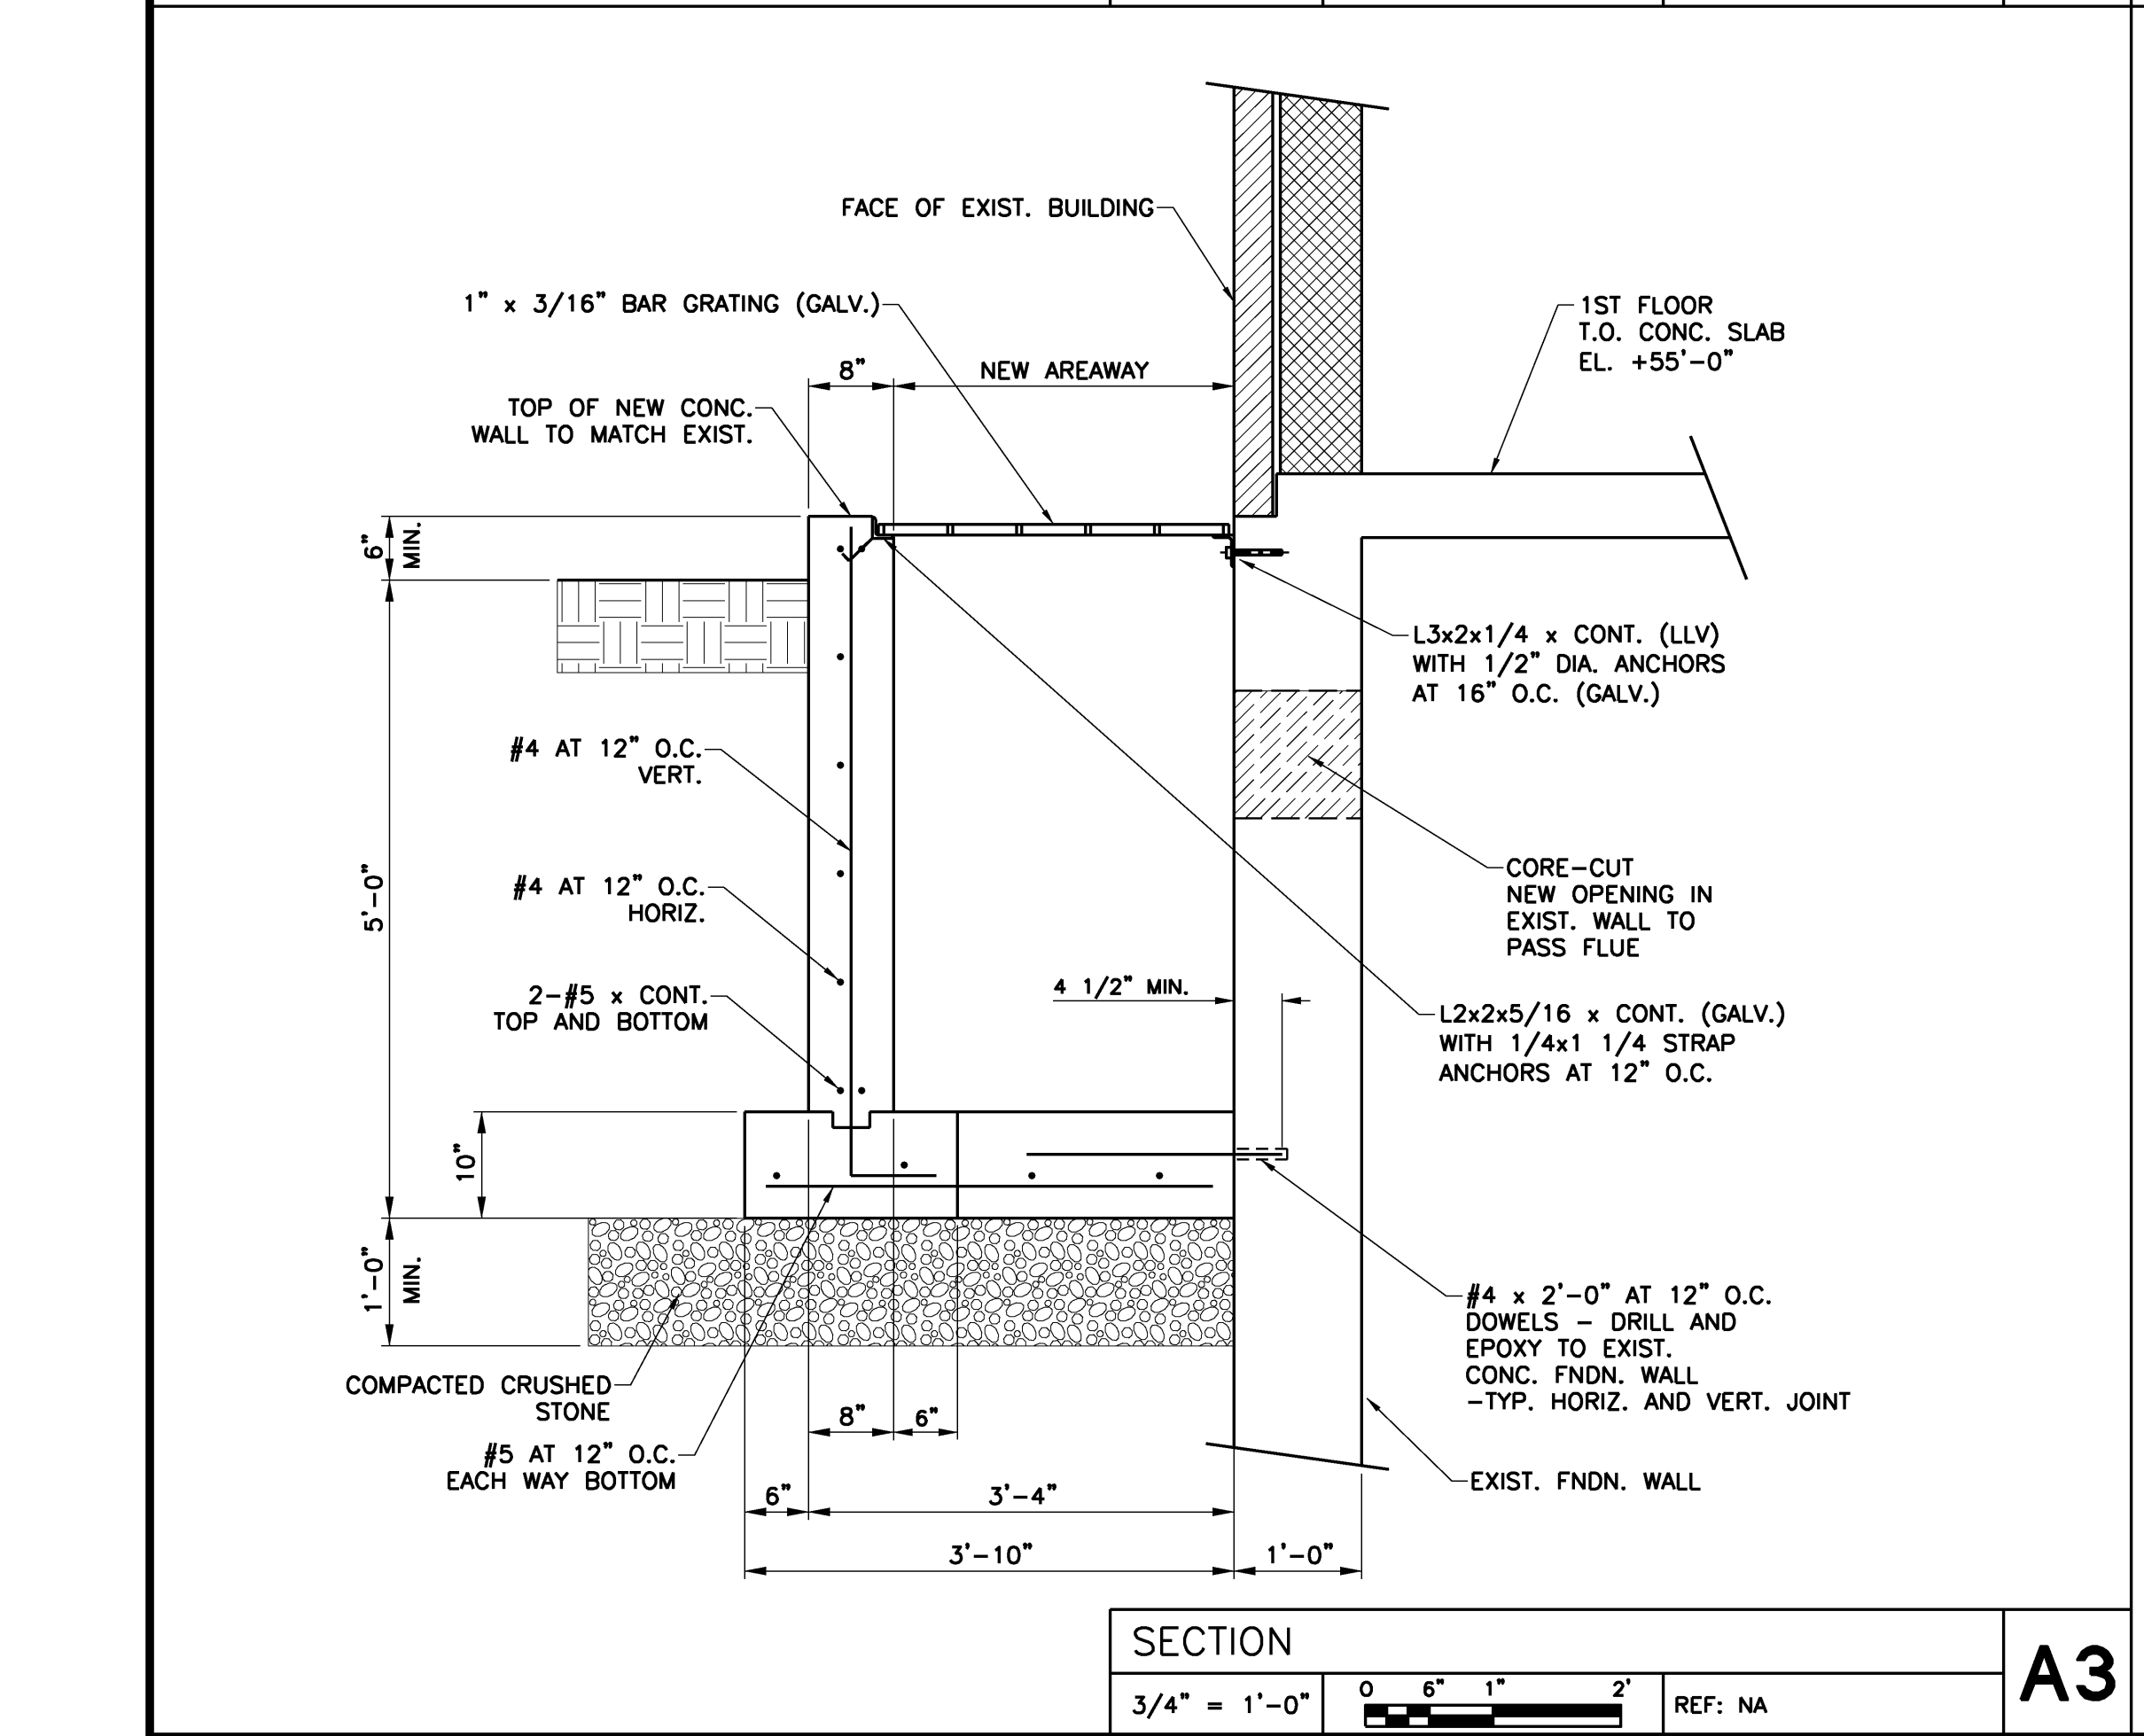
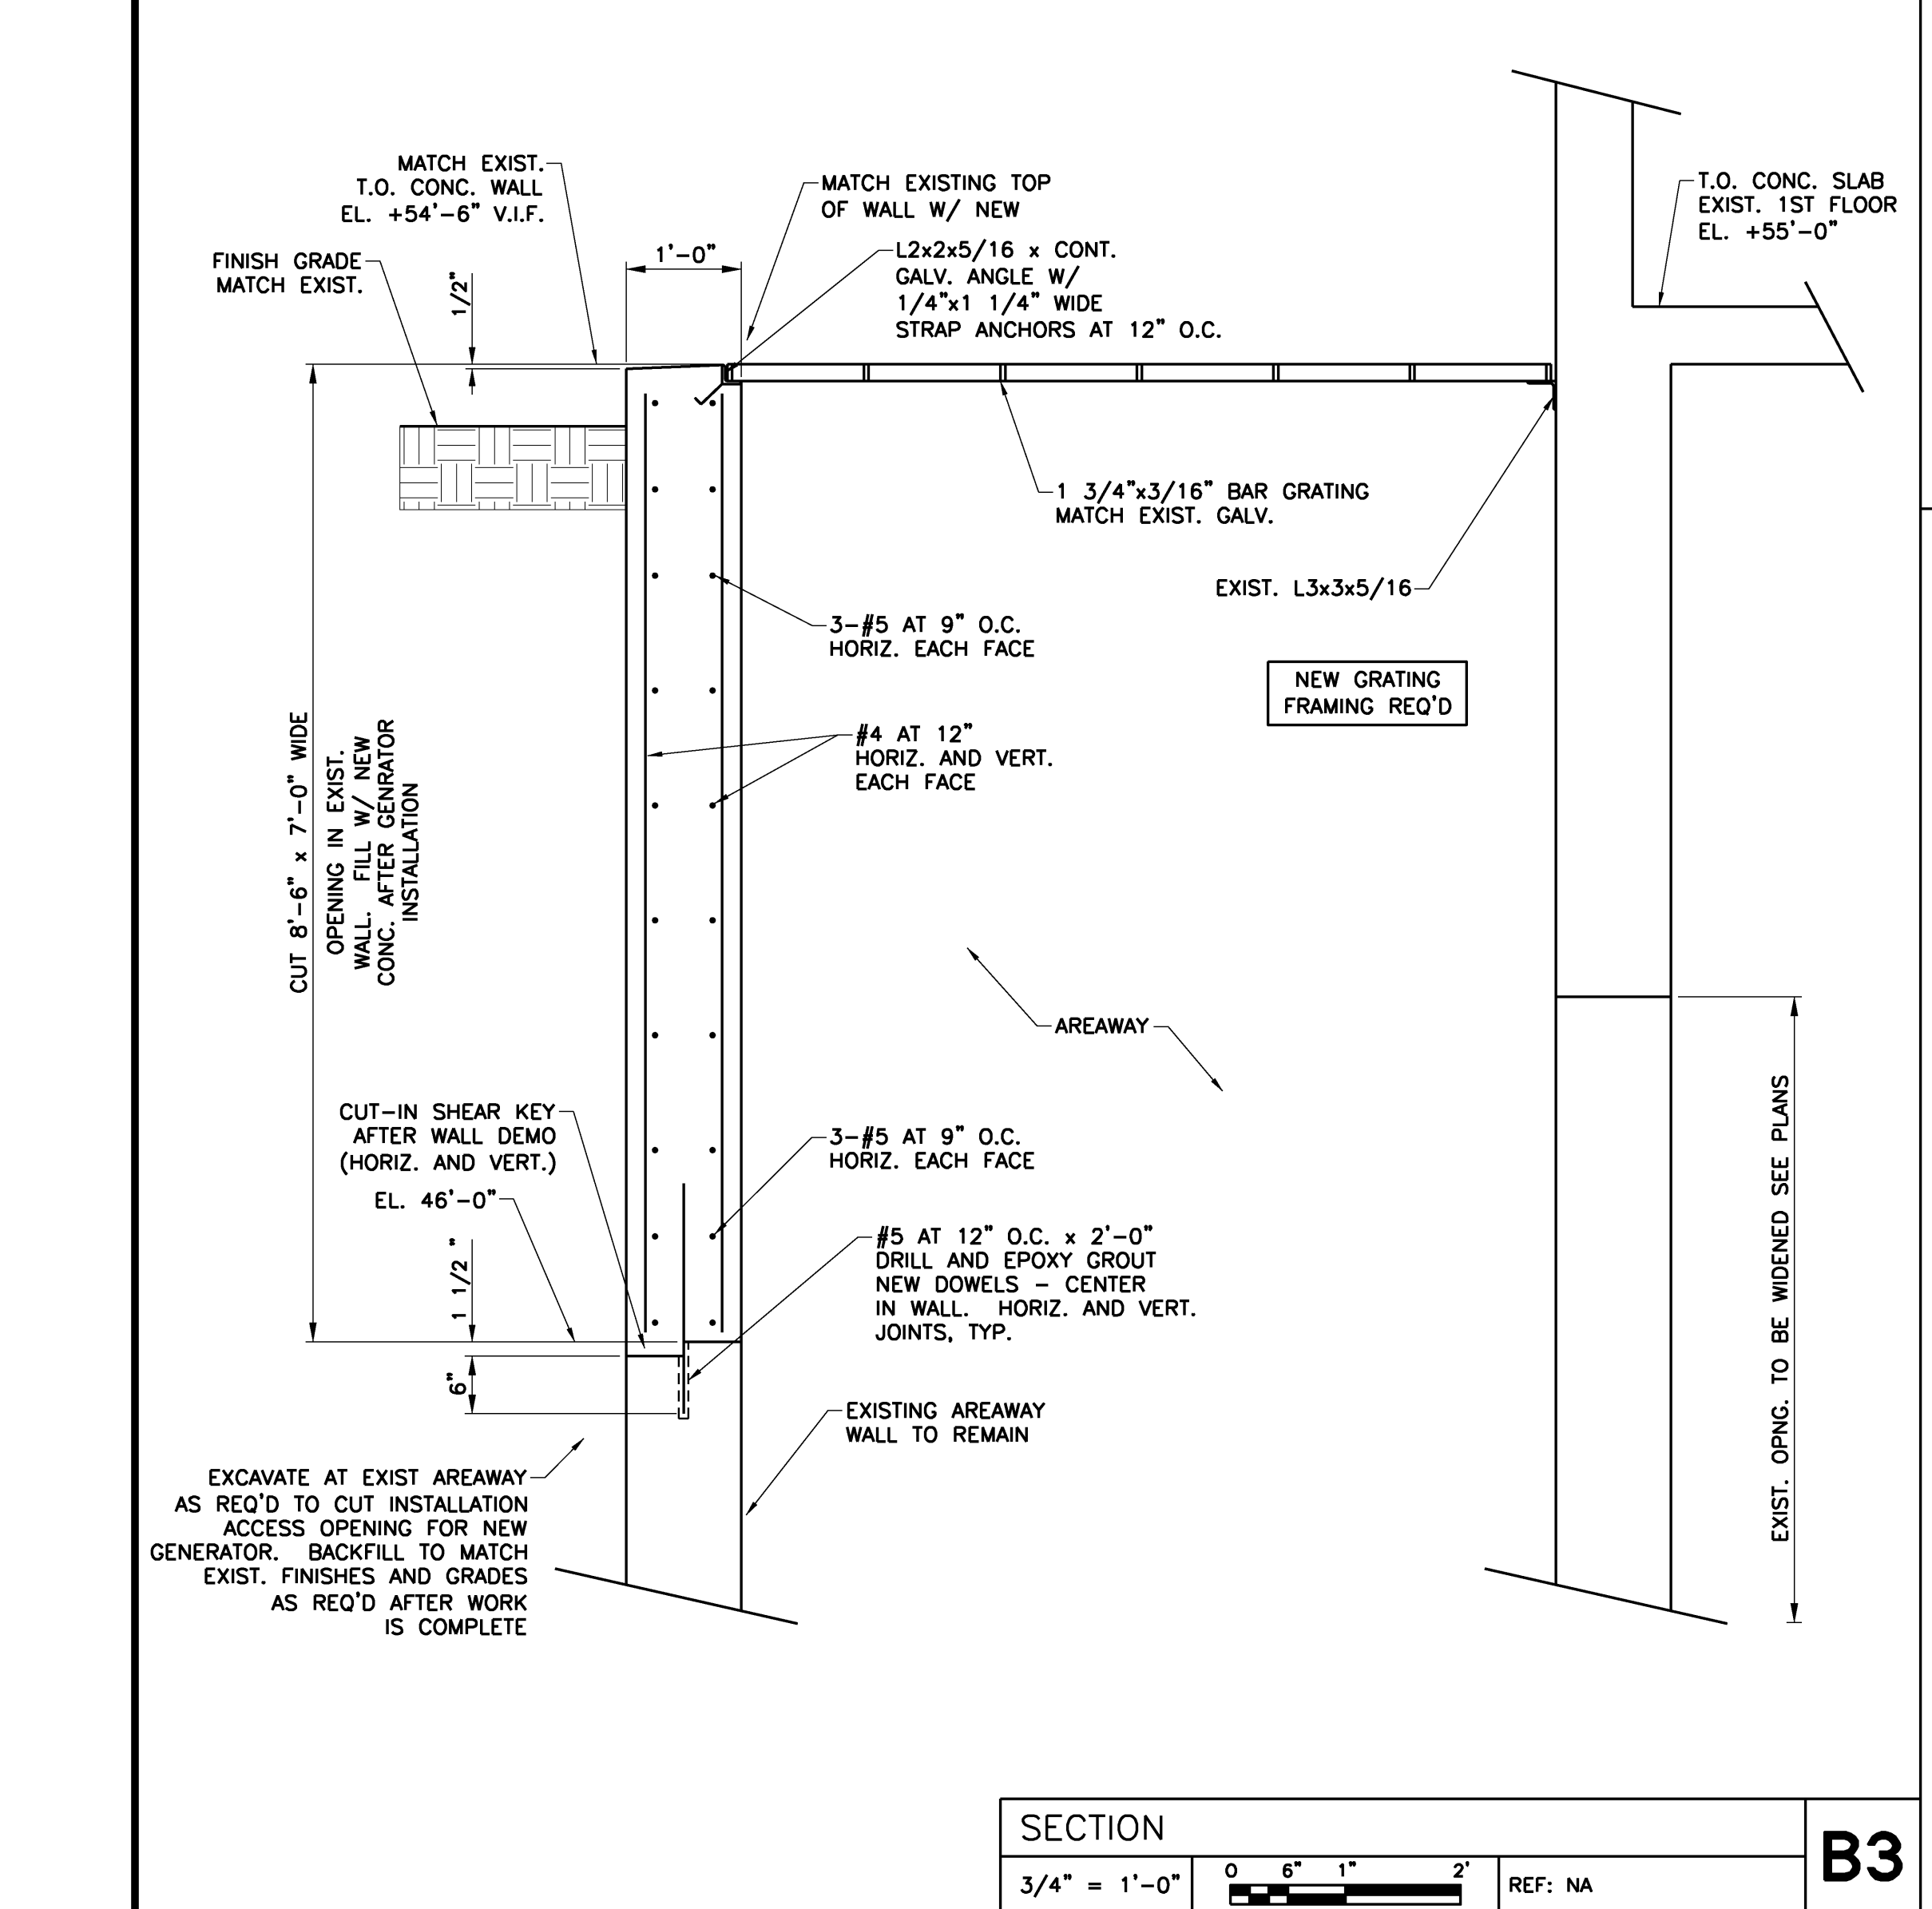
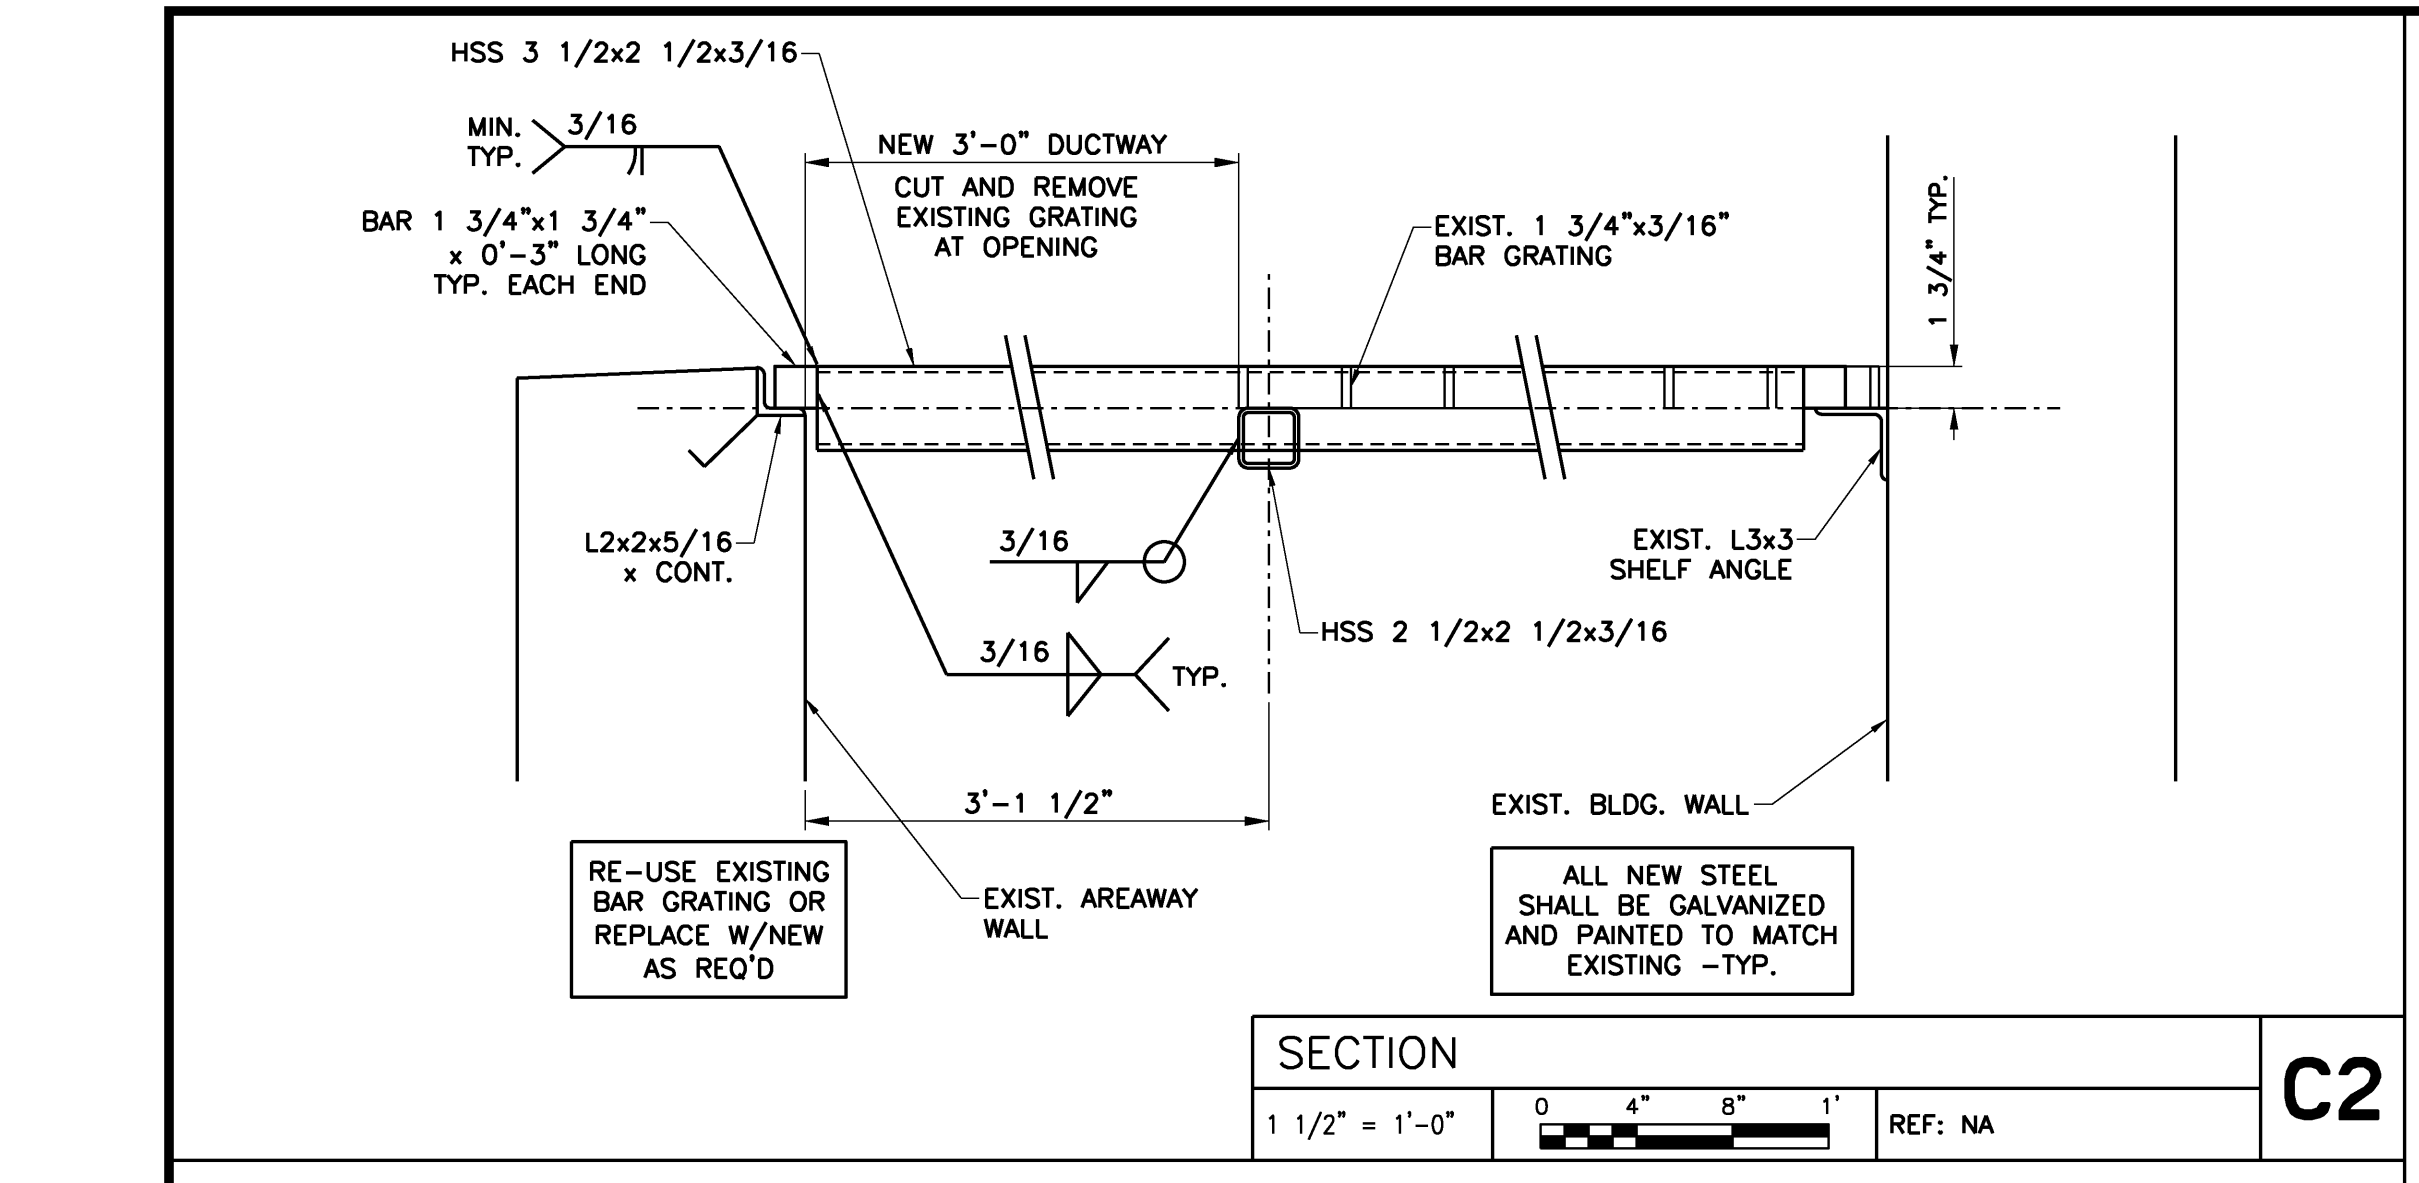
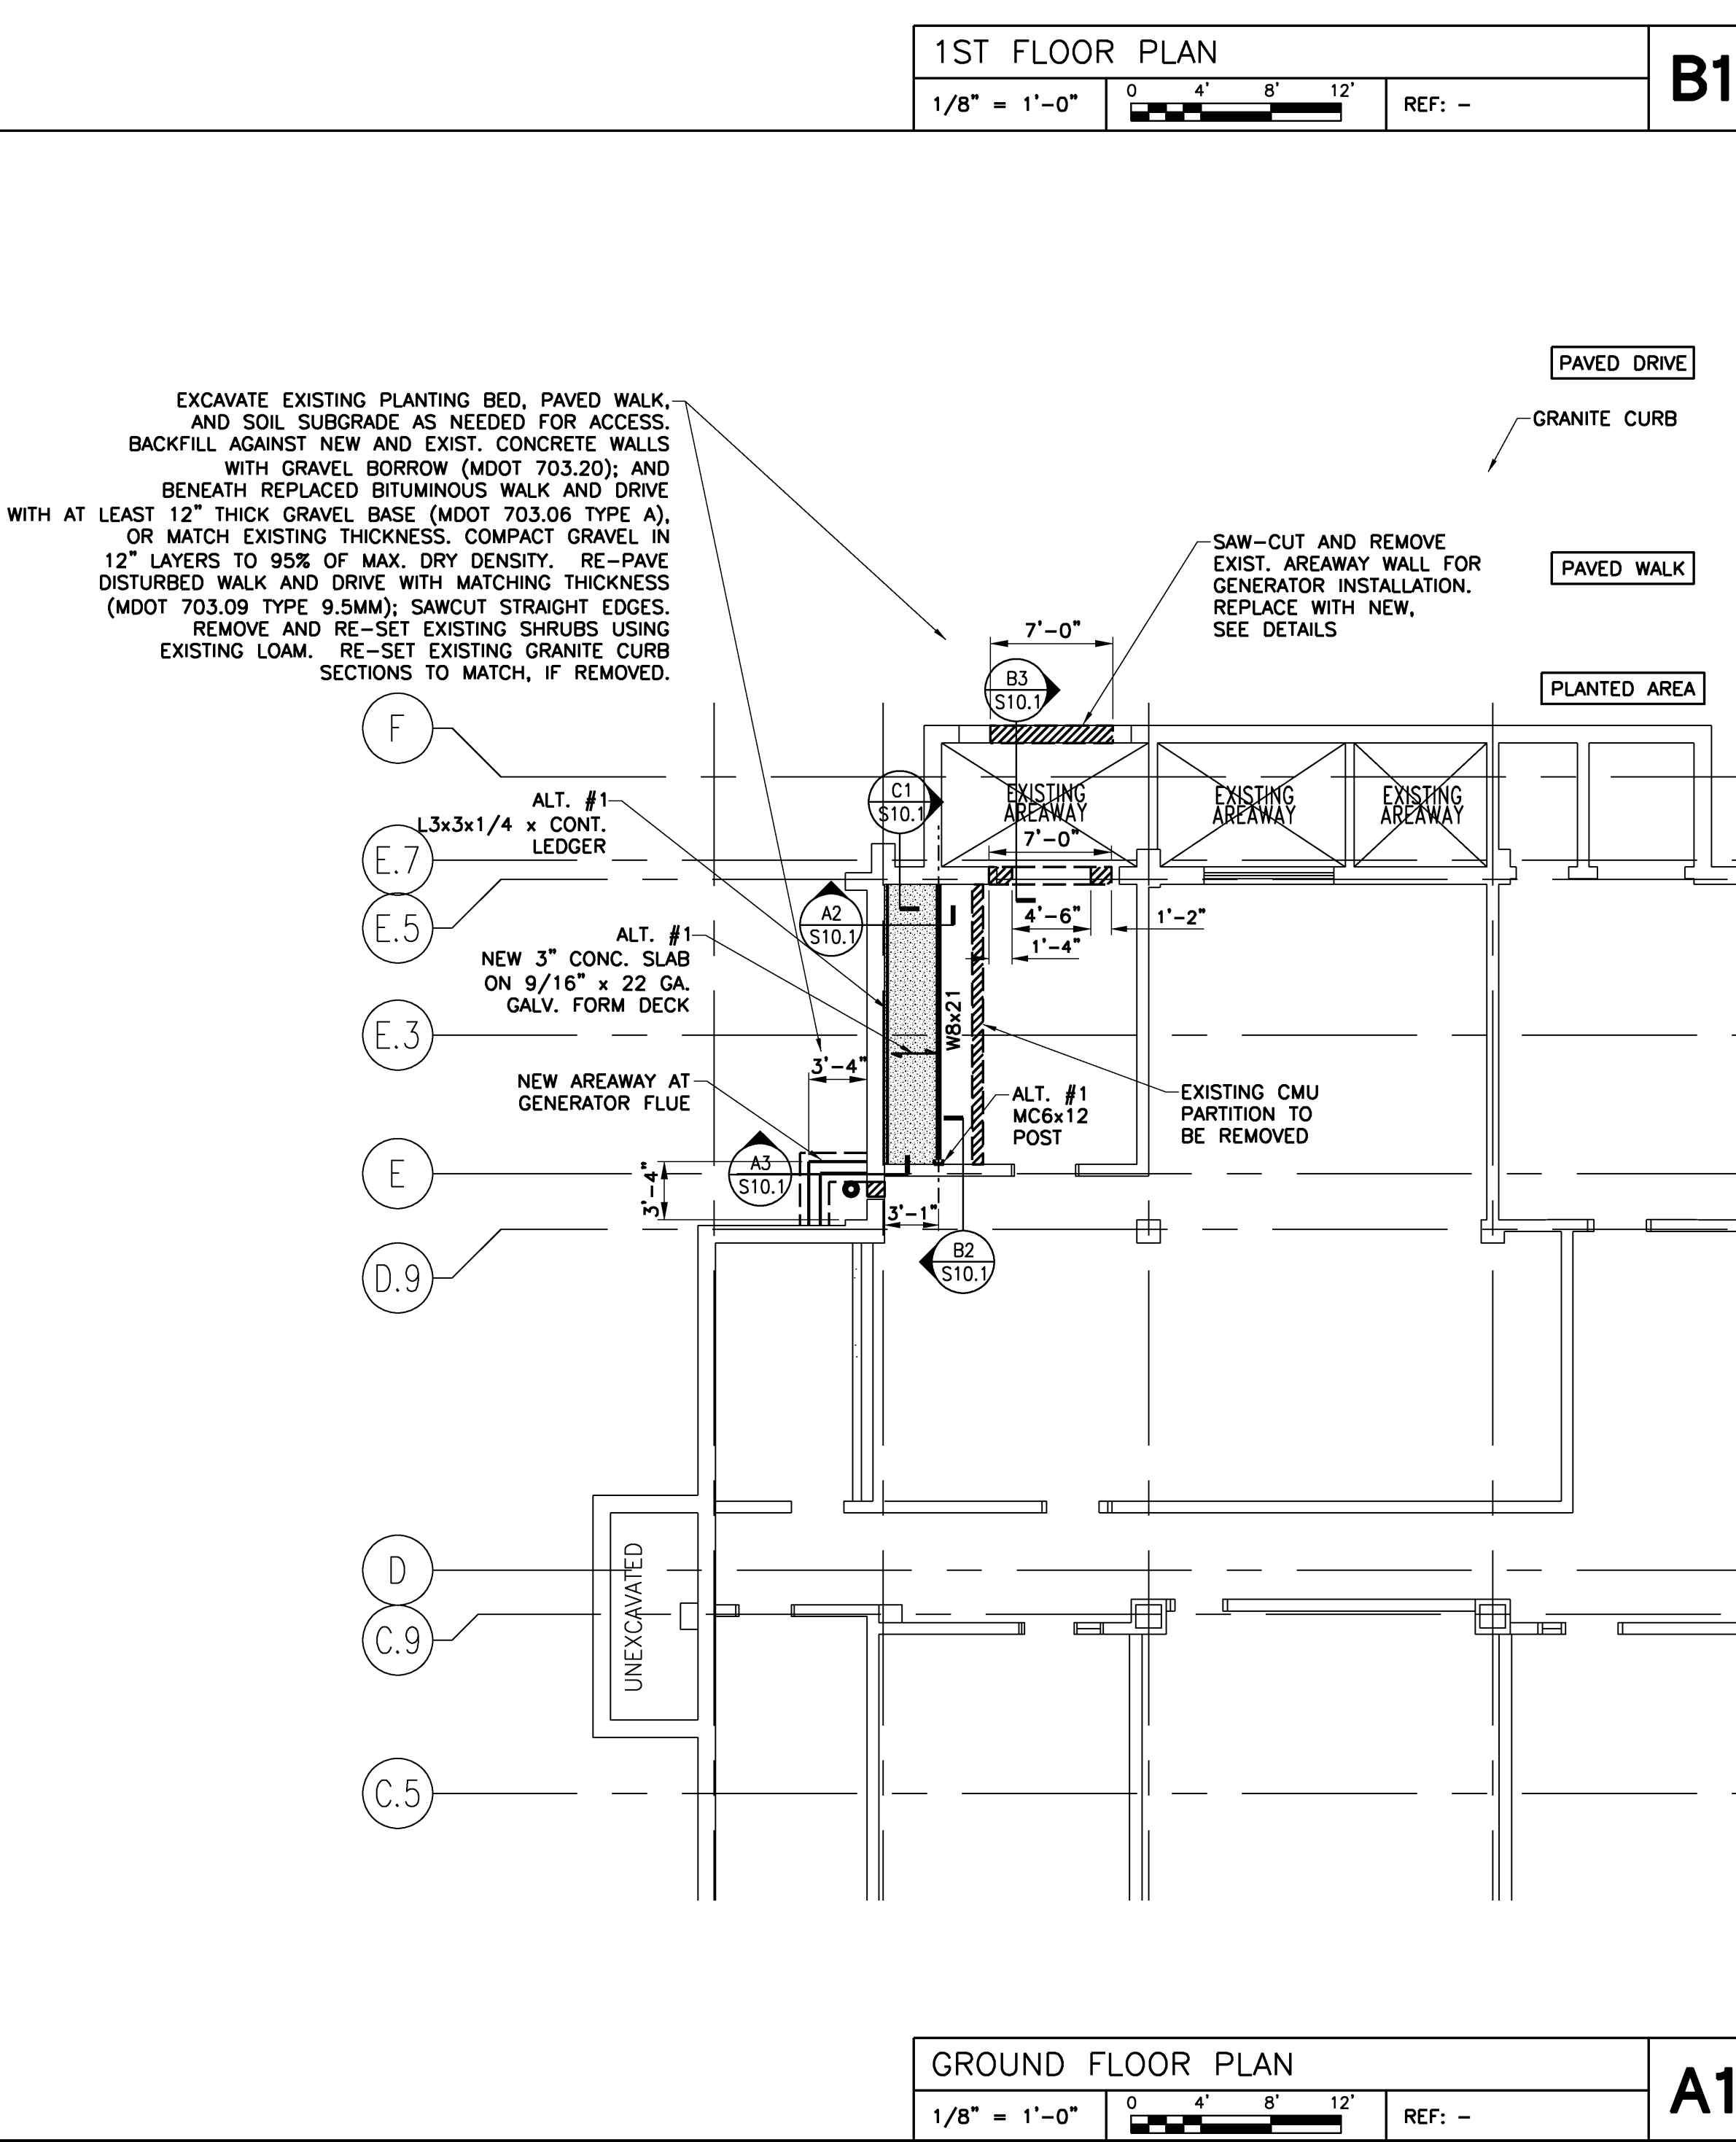
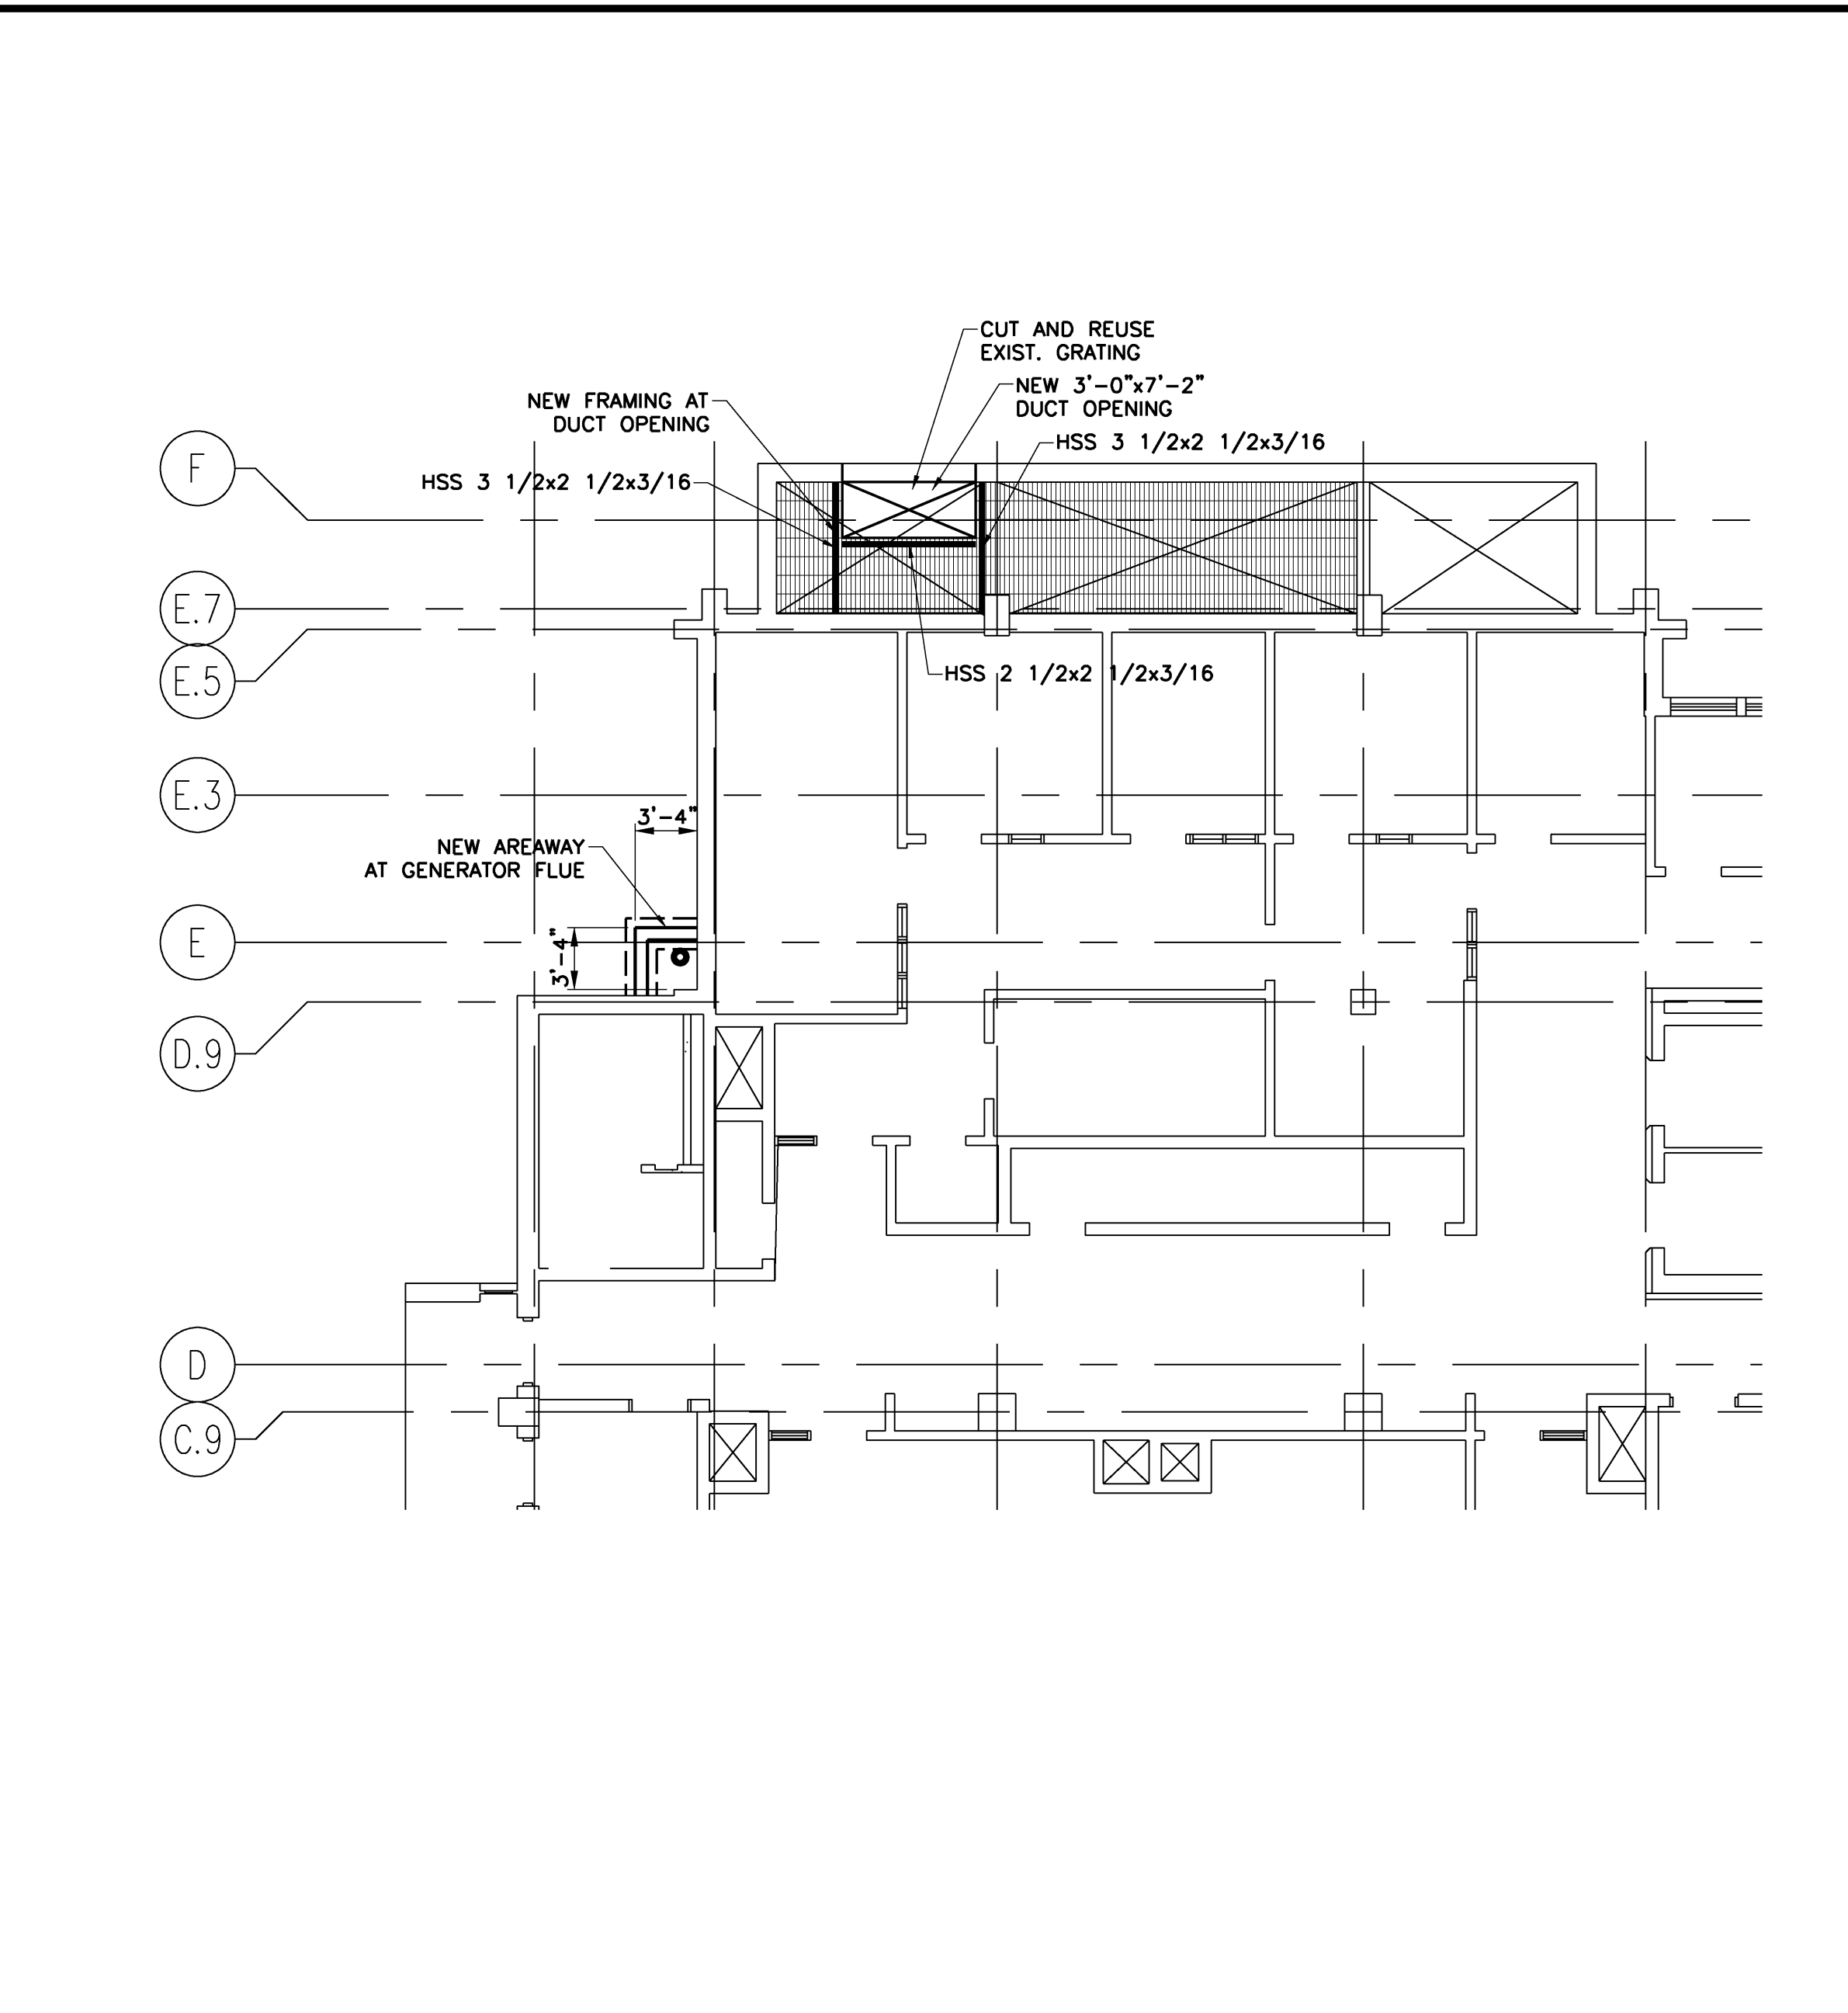
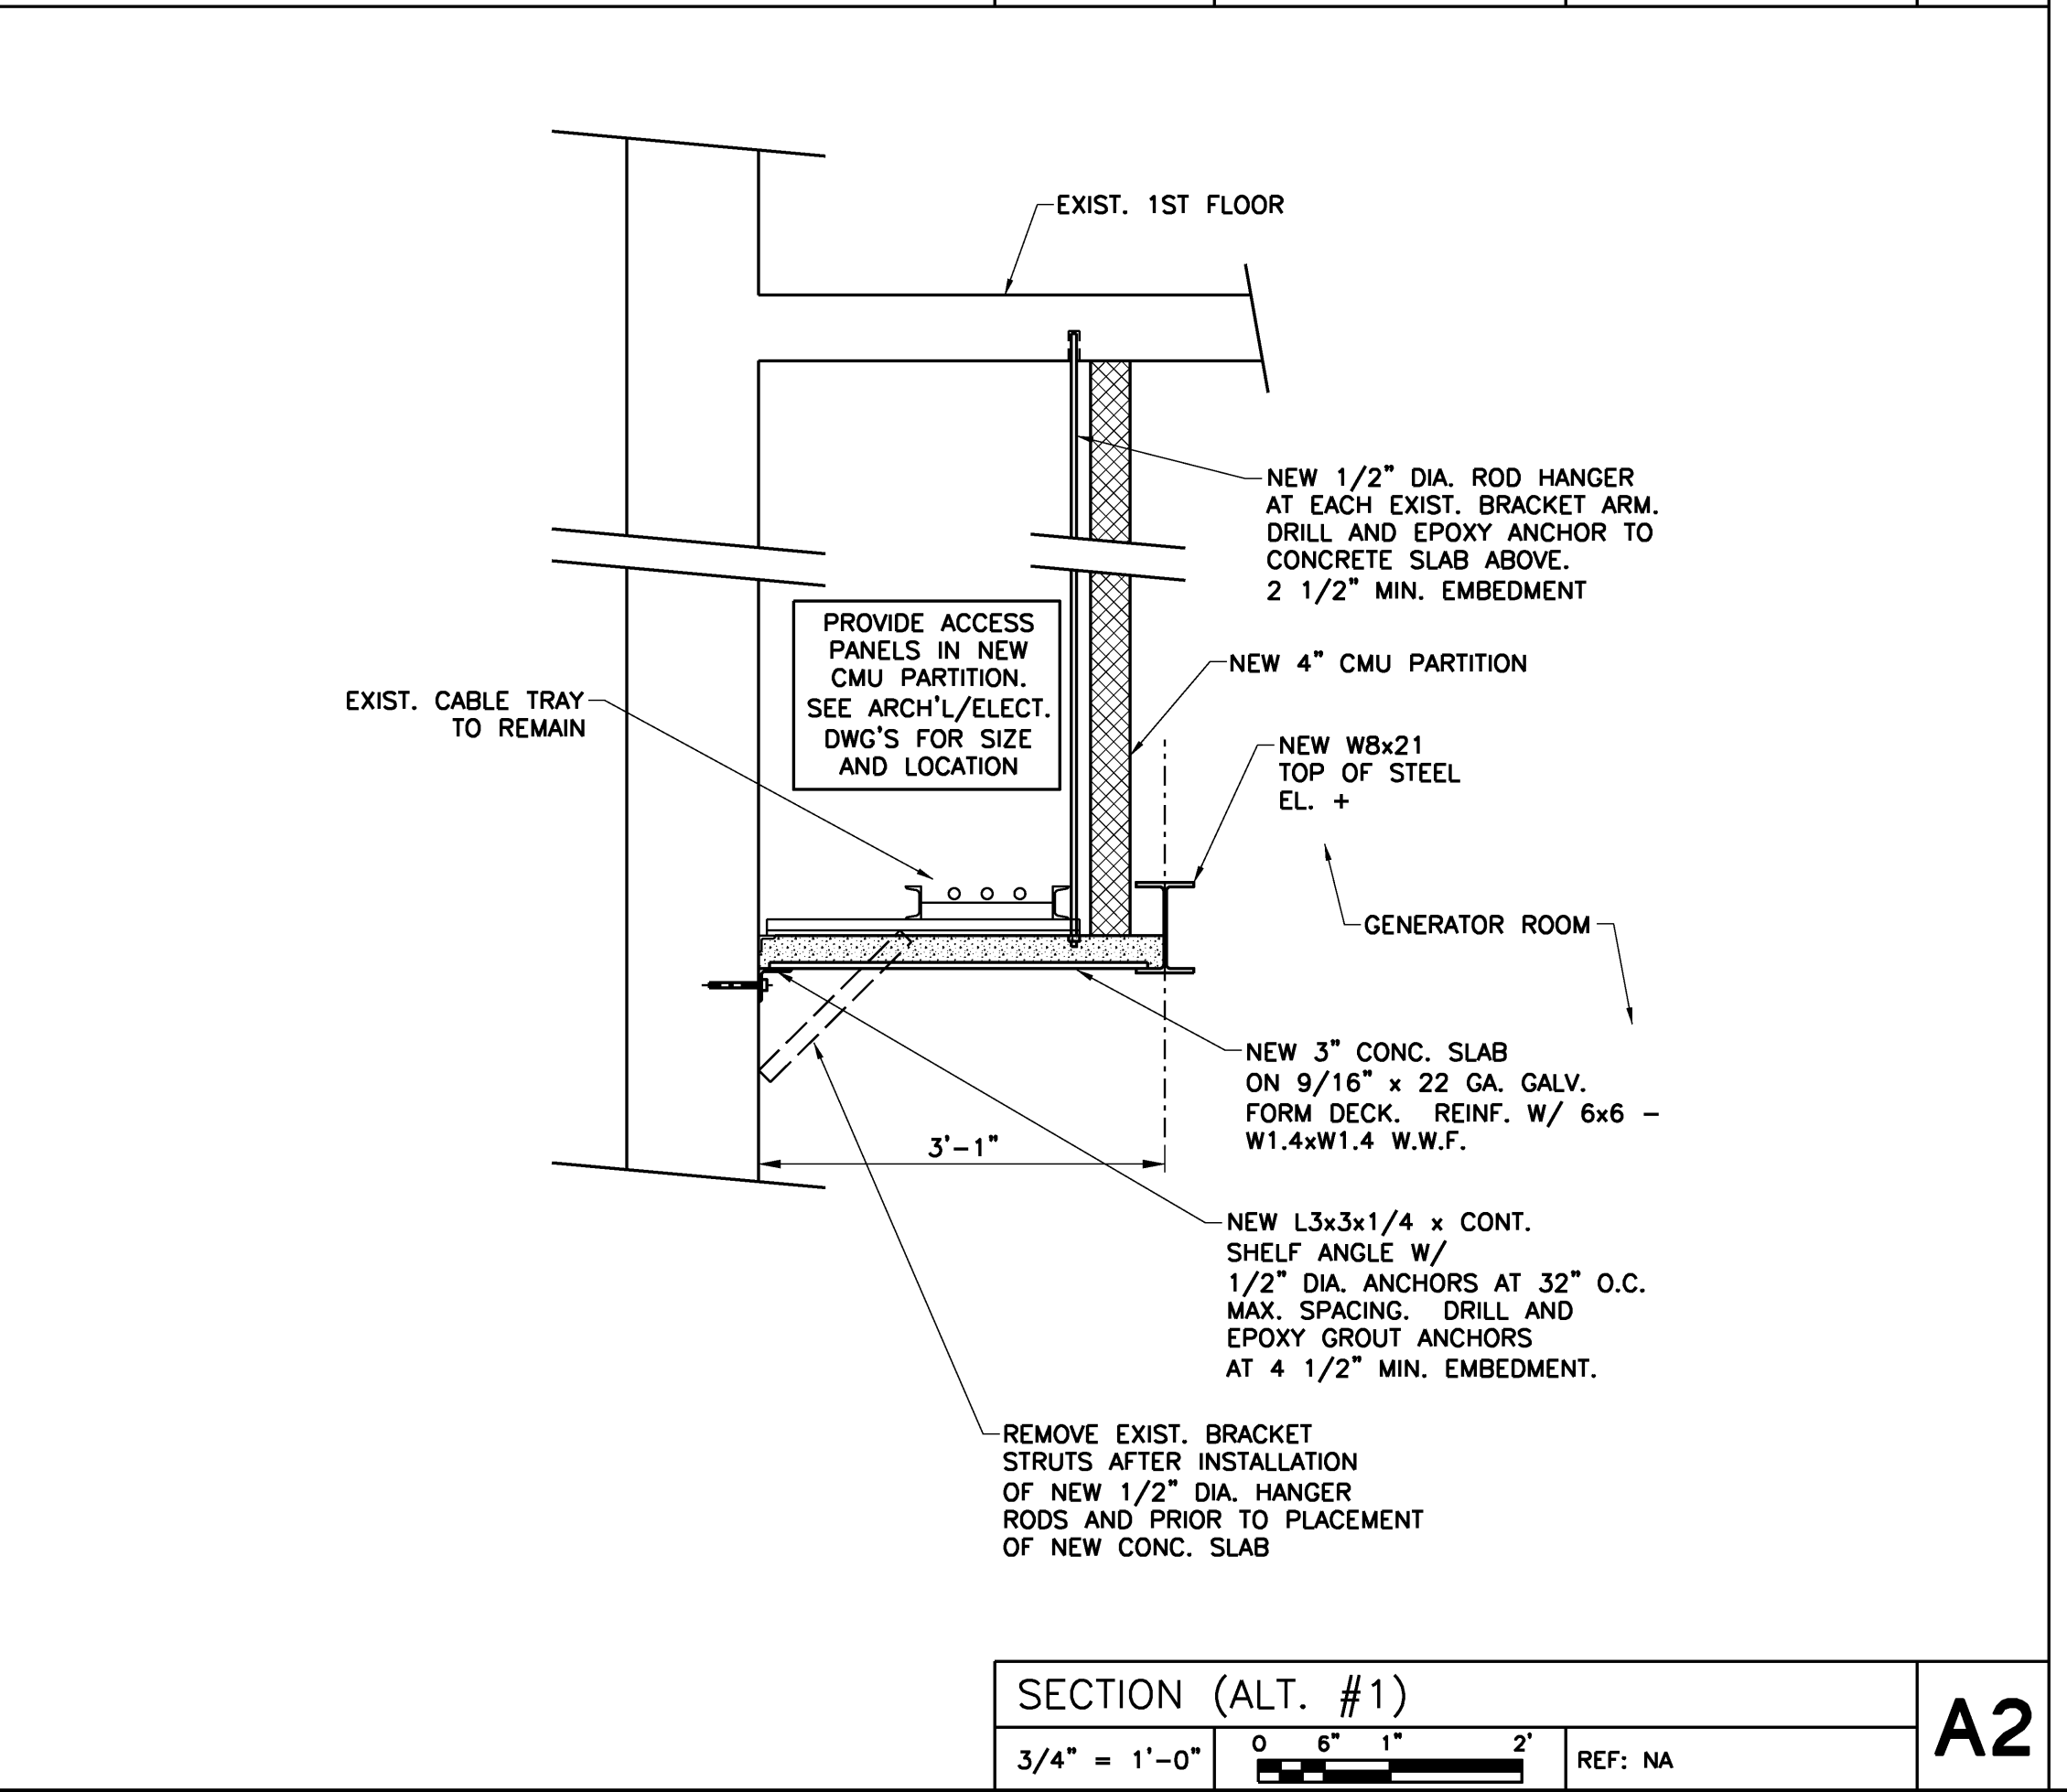
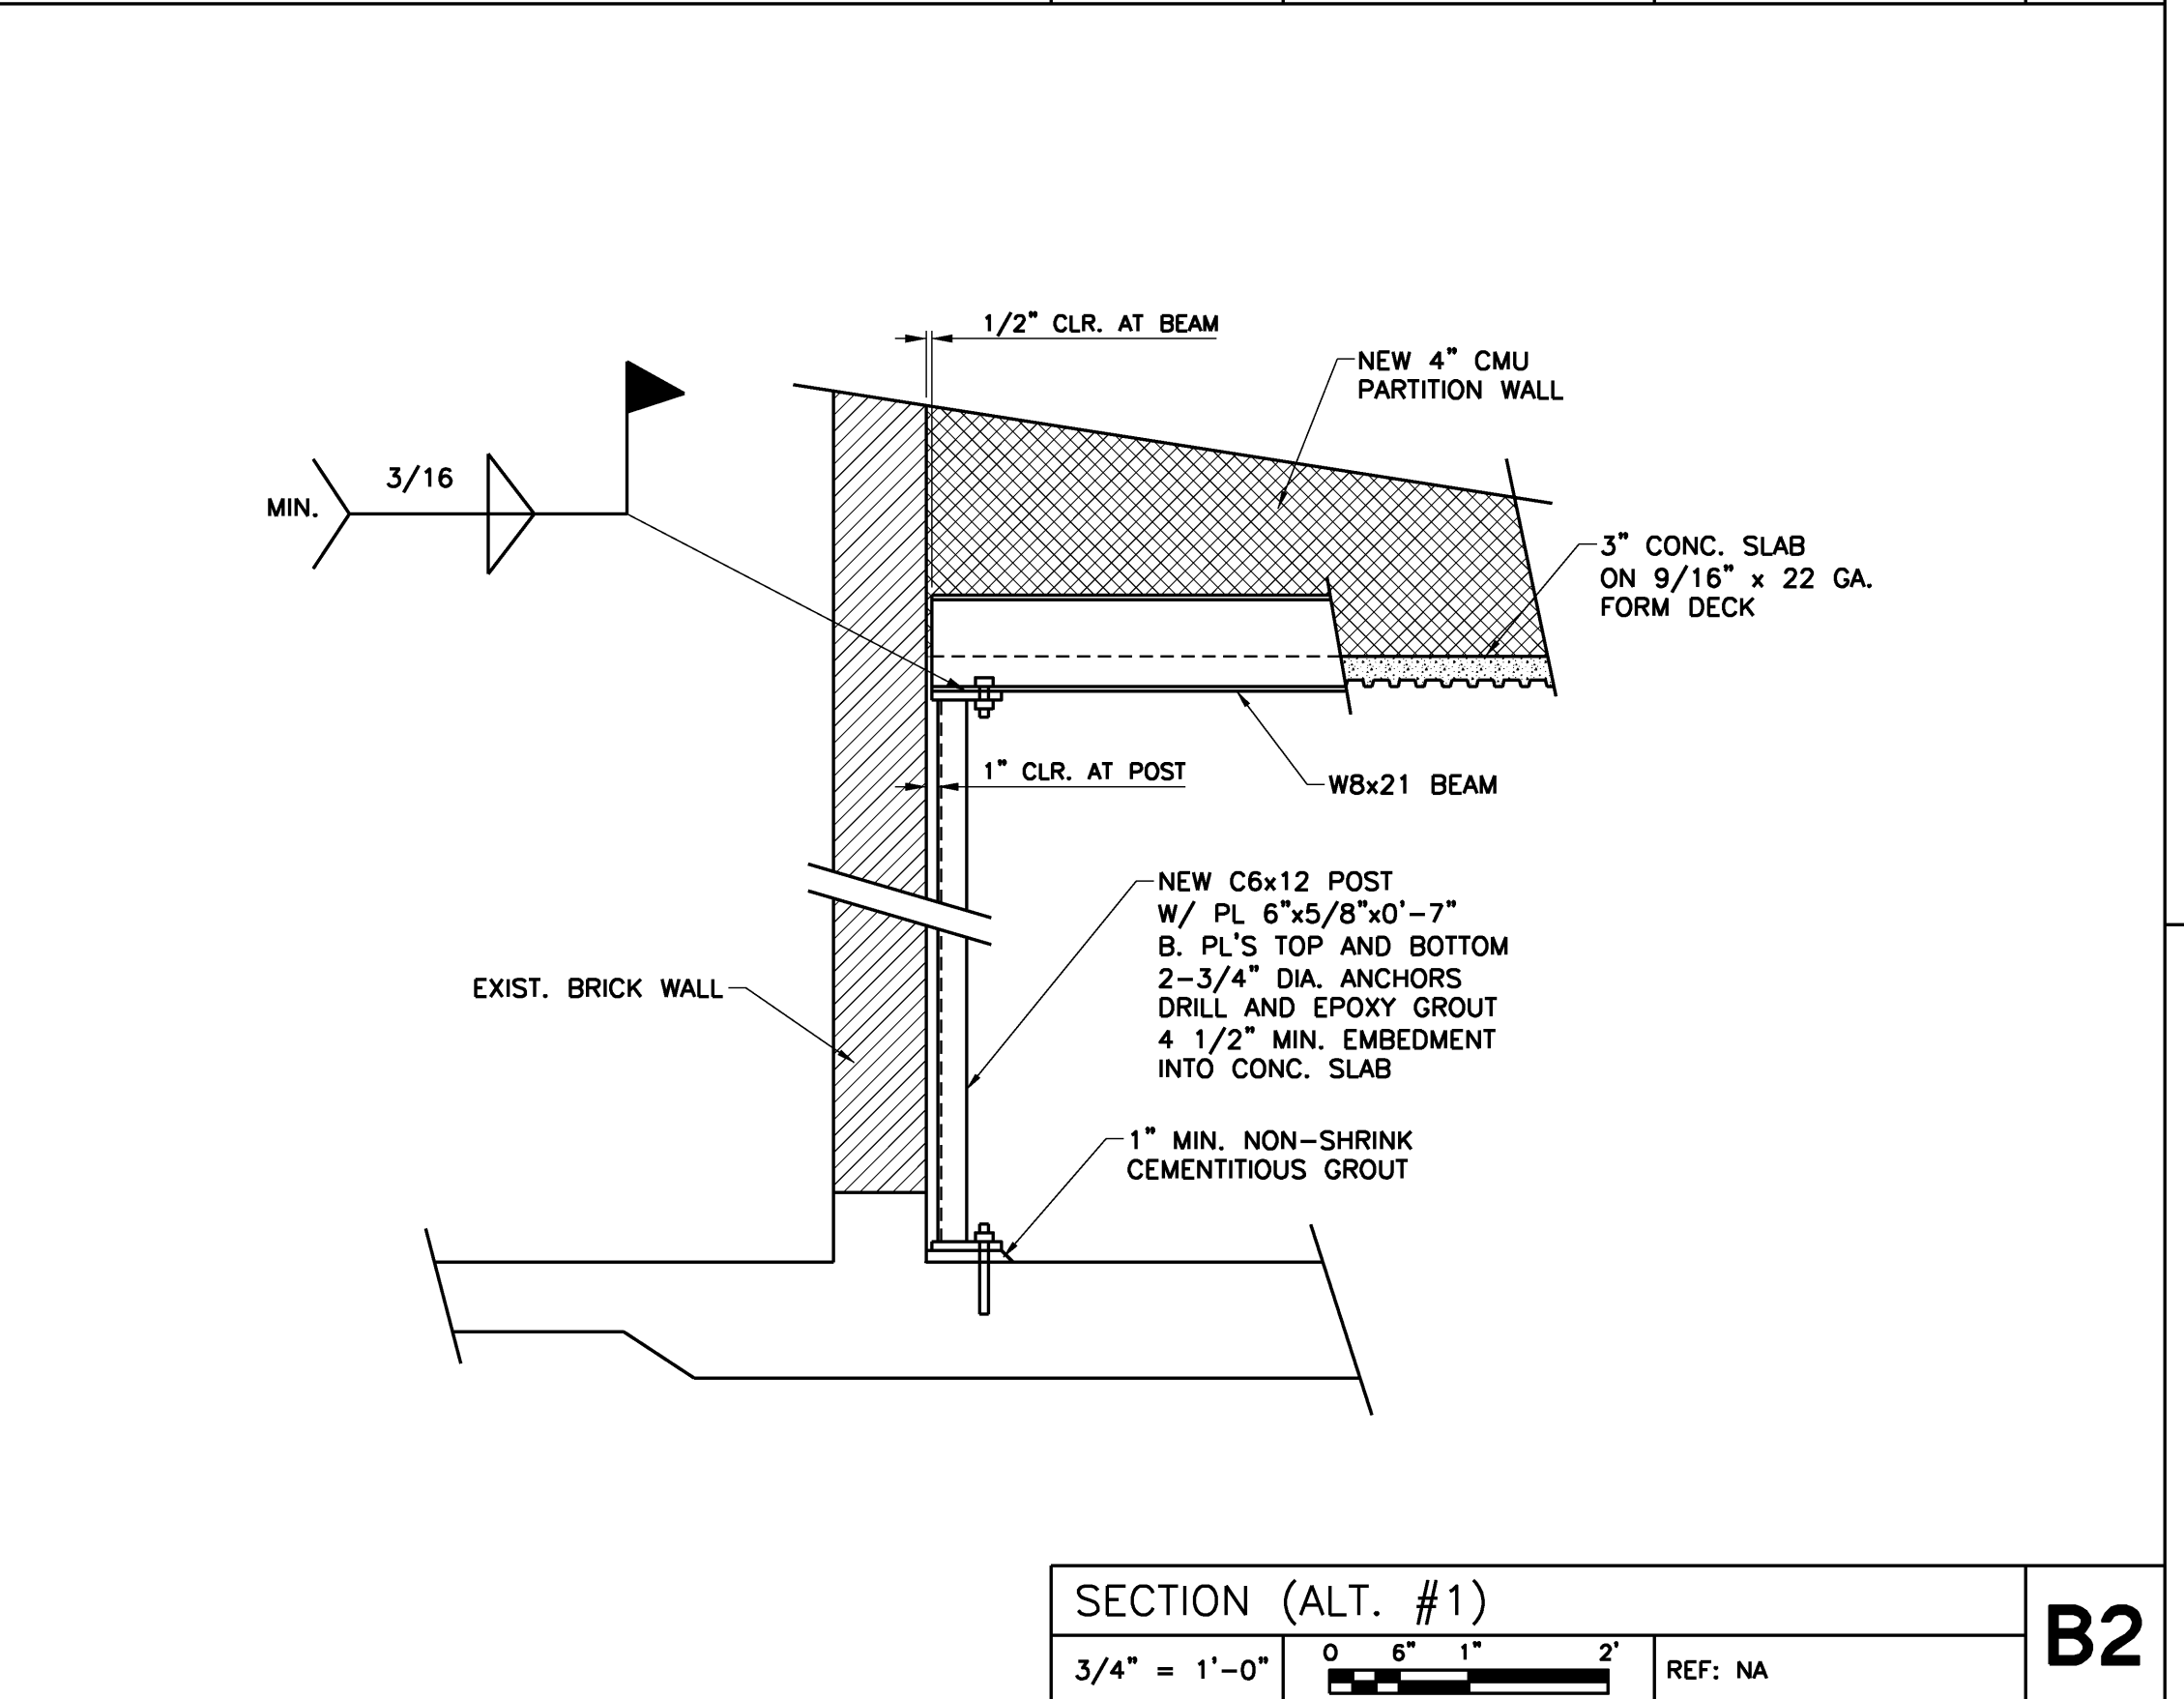


Project Title
**UNIVERSITY OF SOUTHERN MAINE
SCIENCE BUILDING
GENERATOR REPLACEMENT**
Portland, Maine

HA Project No. 10633
Key Plan

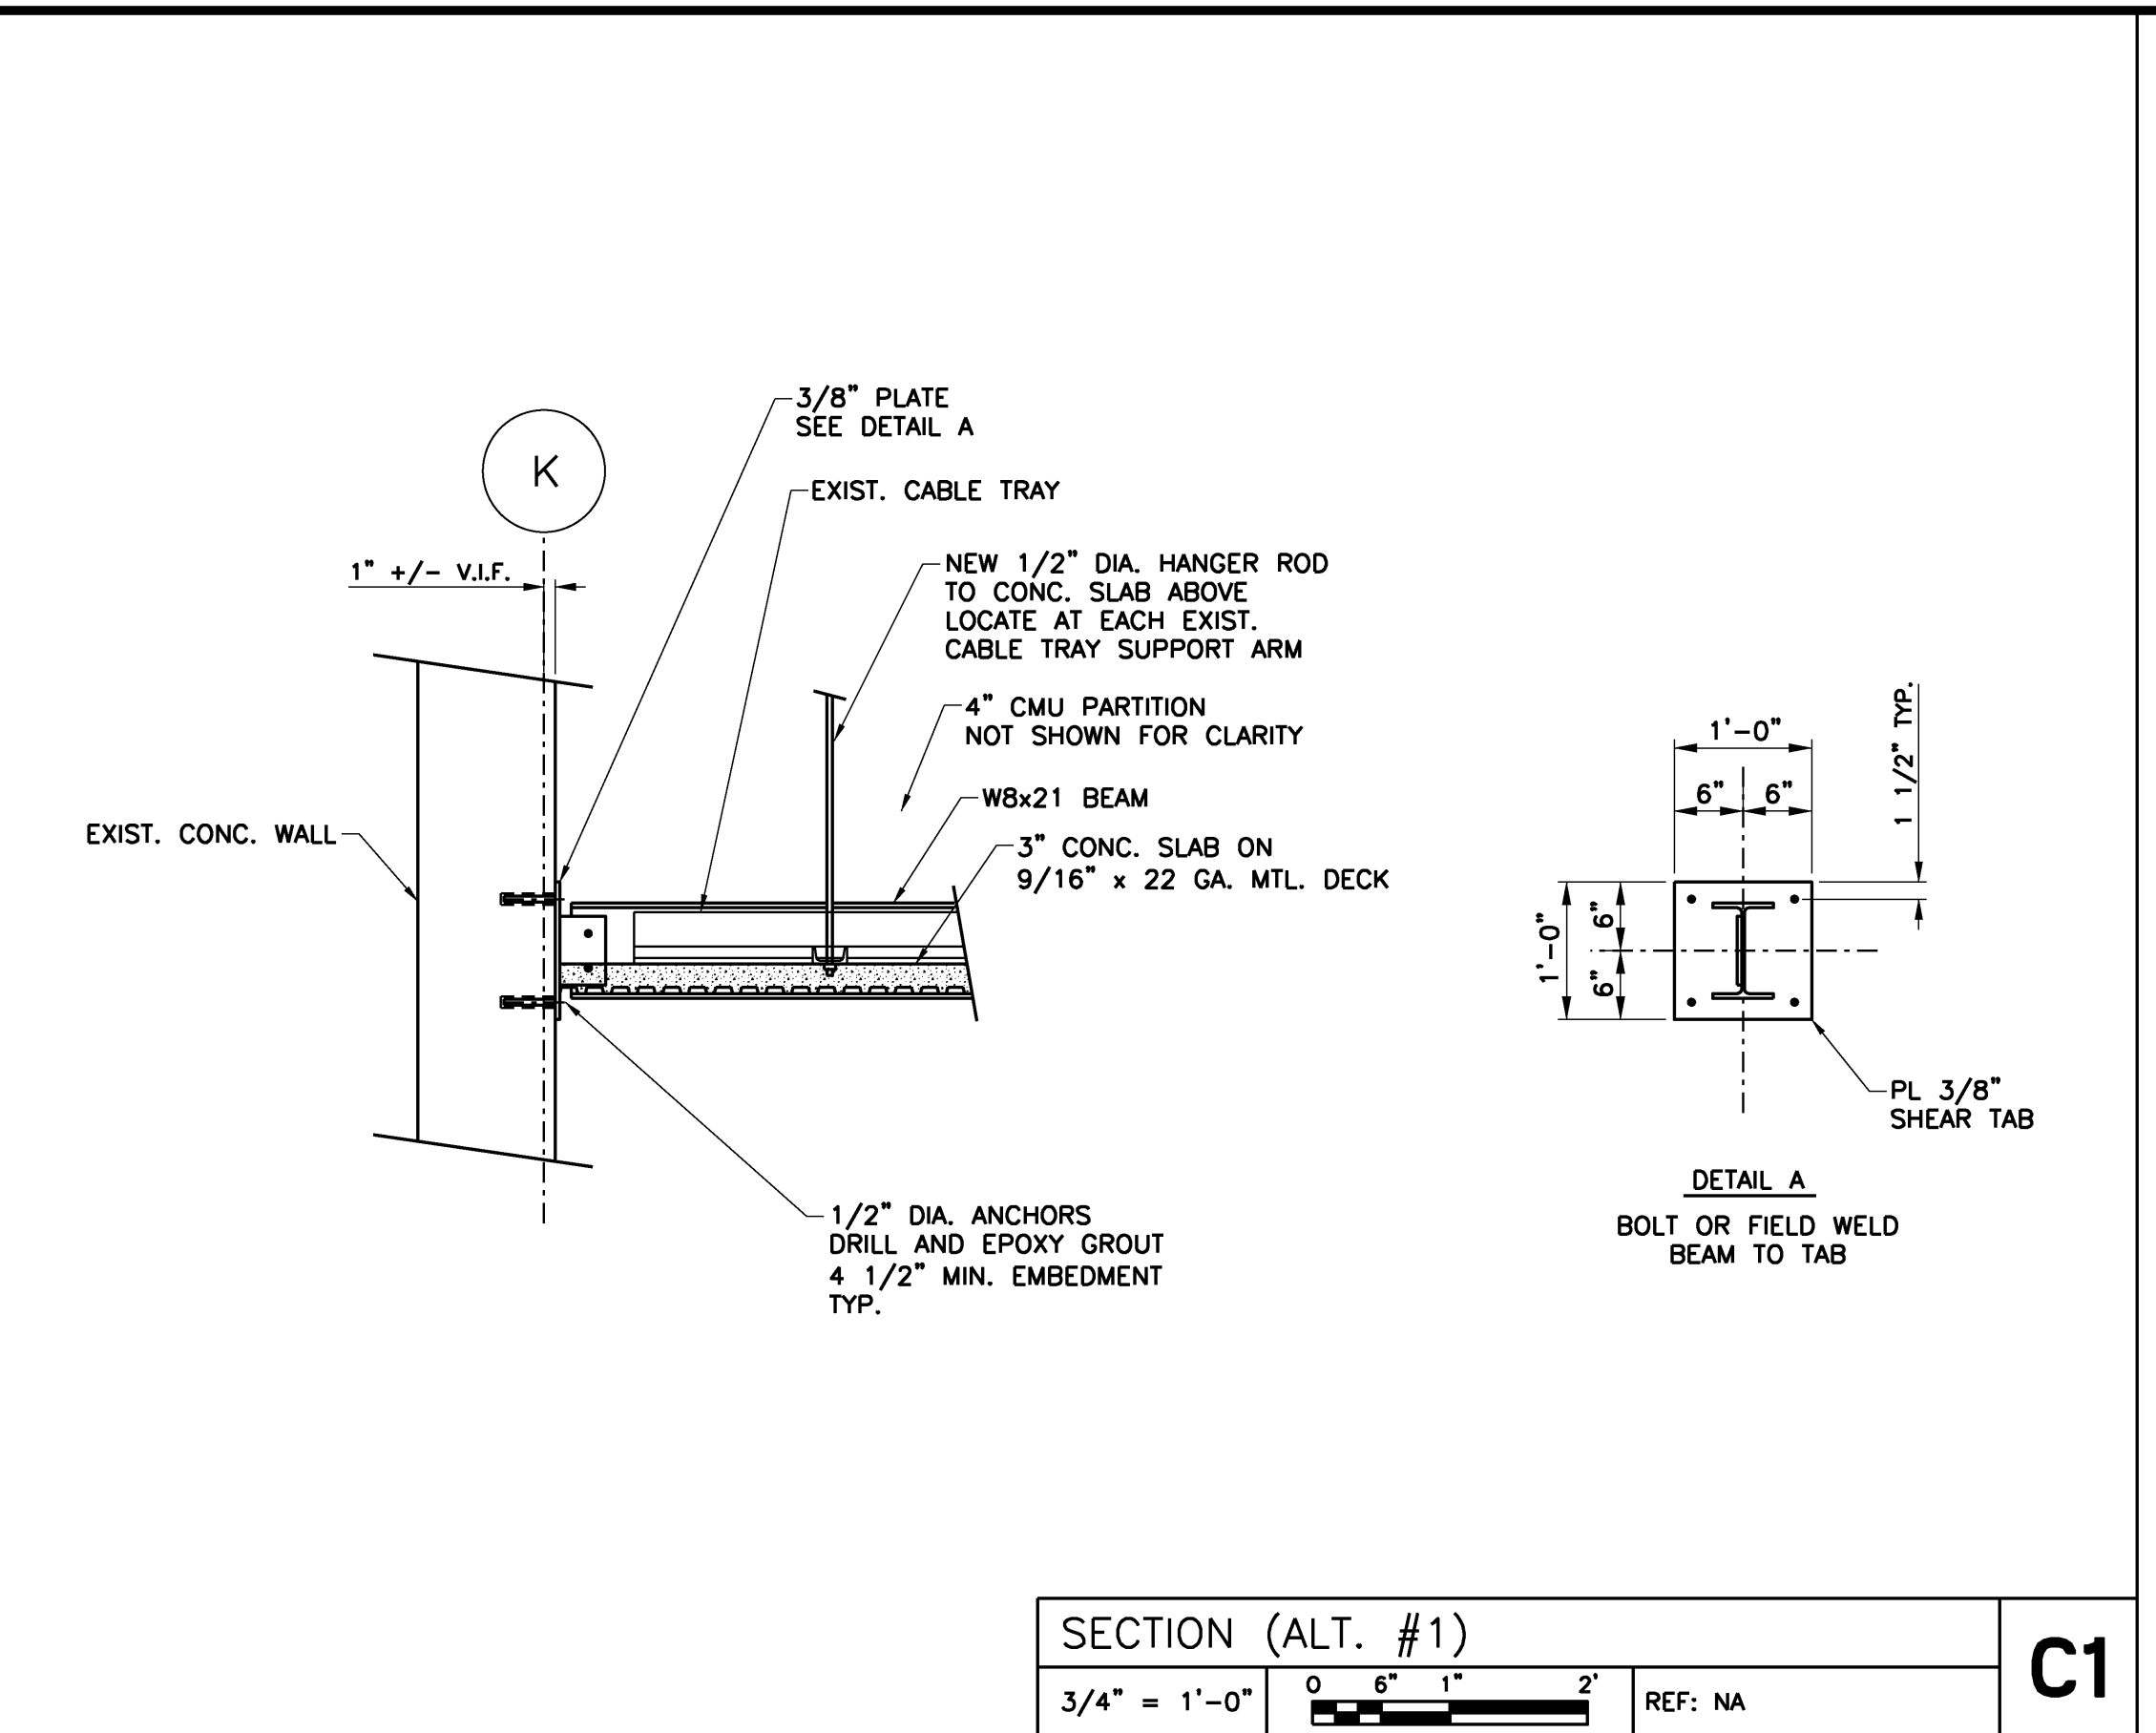

Project No.	10633
Key Plan	

05-09-2011	ISSUED FOR BID	
04-05-2011	ISSUED FOR 100% REVIEW	
01-24-2011	ISSUED FOR 75% REVIEW	
Mark	Date	Description

05-09-2011	ISSUED FOR BID	
04-05-2011	ISSUED FOR 100% REVIEW	
01-24-2011	ISSUED FOR 75% REVIEW	
Mark	Date	Description

05-09-2011	ISSUED FOR BID	
04-05-2011	ISSUED FOR 100% REVIEW	
01-24-2011	ISSUED FOR 75% REVIEW	
Mark	Date	Description

Drawing Title
**STRUCTURAL PLANS
AND DETAILS**

PA / PE: SCH
Drawn By:
Drawing Number

S10.1