


OVERALL REFRIGERATION PLAN
SCALE: 1/8" = 1'-0"

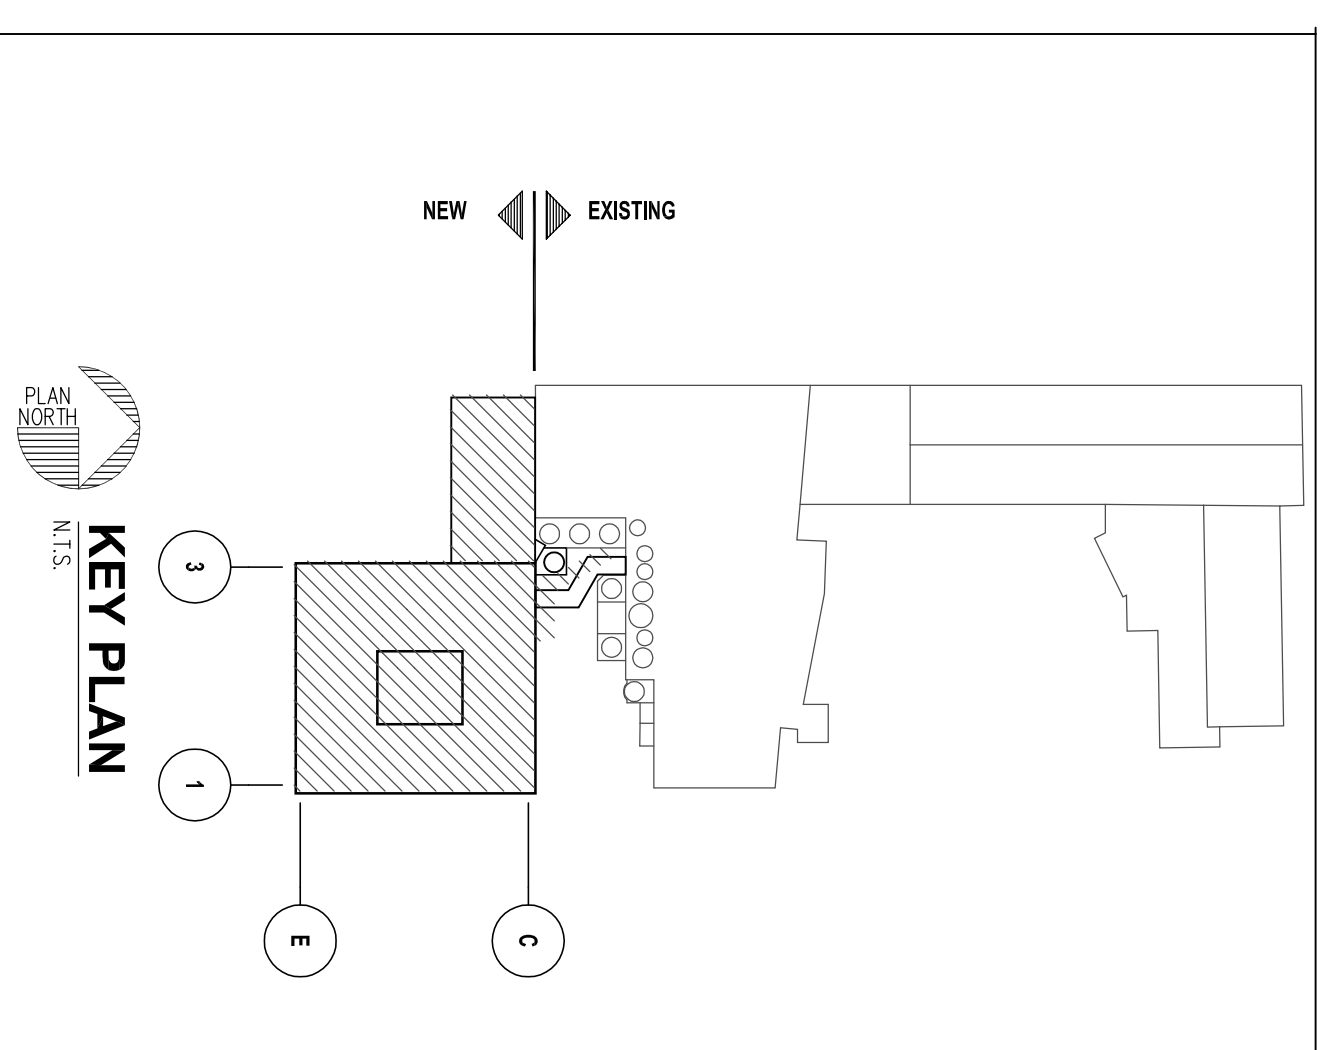

FACILITIES DESIGN, INC.
3904 Ashd Drive
Columbia, Pennsylvania 17512
Phone: (717) 285-9442
Fax: (717) 285-3102
Email: info@facilitiesdesign.com
Web: www.facilitiesdesign.com
CA NUMBER: CA 20020188

Engineering Design Services
Architectural Engineering
Building
Process/Pipeline
Pumps
■ Water
■ Fire Protection
■ Stormwater
■ Sewer
■ Hazardous Waste
■ Air Quality
■ Energy
■ Thermal Radiation
■ Lighting
■ Noise
■ Vibration
■ Safety
■ Security
■ Traffic
■ Utilities

Project Services
■ Construction Management
■ Owner's Representative
■ Facility Studies
■ Master Planning
■ Process Studies

REVISIONS	ISSUED FOR BIDDING
0	3-1-04
-	-
-	-
-	-
-	-
-	-
-	-
-	-
-	-
-	-
-	-

DESIGNED BY:	DAM
DRAWN BY:	DAM
CHECKED BY:	DAM
PROJECT:	

Oakhurst DAIRY

NEW MILK COOLER

384 FOREST AVENUE
PORTLAND, MAINE 04101

PROJECT NUMBER:
0167.00

DATE:
MARCH 1, 2004

DRAWING TITLE:
OVERALL REFRIGERATION PLAN

DRAWING NUMBER:
R100

REVISION:
0