

CWS
Architects

Architecture
 Space Planning
 Value Design

431 Cumberland Avenue
Portland, ME 04101
Phone: (207) 774-4111
Fax: (207) 774-1000
www.CWSArch.com

Owner
OAKHURST DAIRY
334 FOREST AVE
PORTLAND, ME 04101

Contractor

334 FOREST AVE RENOVATIONS
334 FOREST AVE
PORTLAND, ME 04101

Project No: 09-022


Drawing Title
BUILDING PLAN

Scale: 1" = 1'-0"
Date: 15 December 2010
Revisions:

△
△
△
△
△
△

Drawing Number:
A1.1

PERMITTING

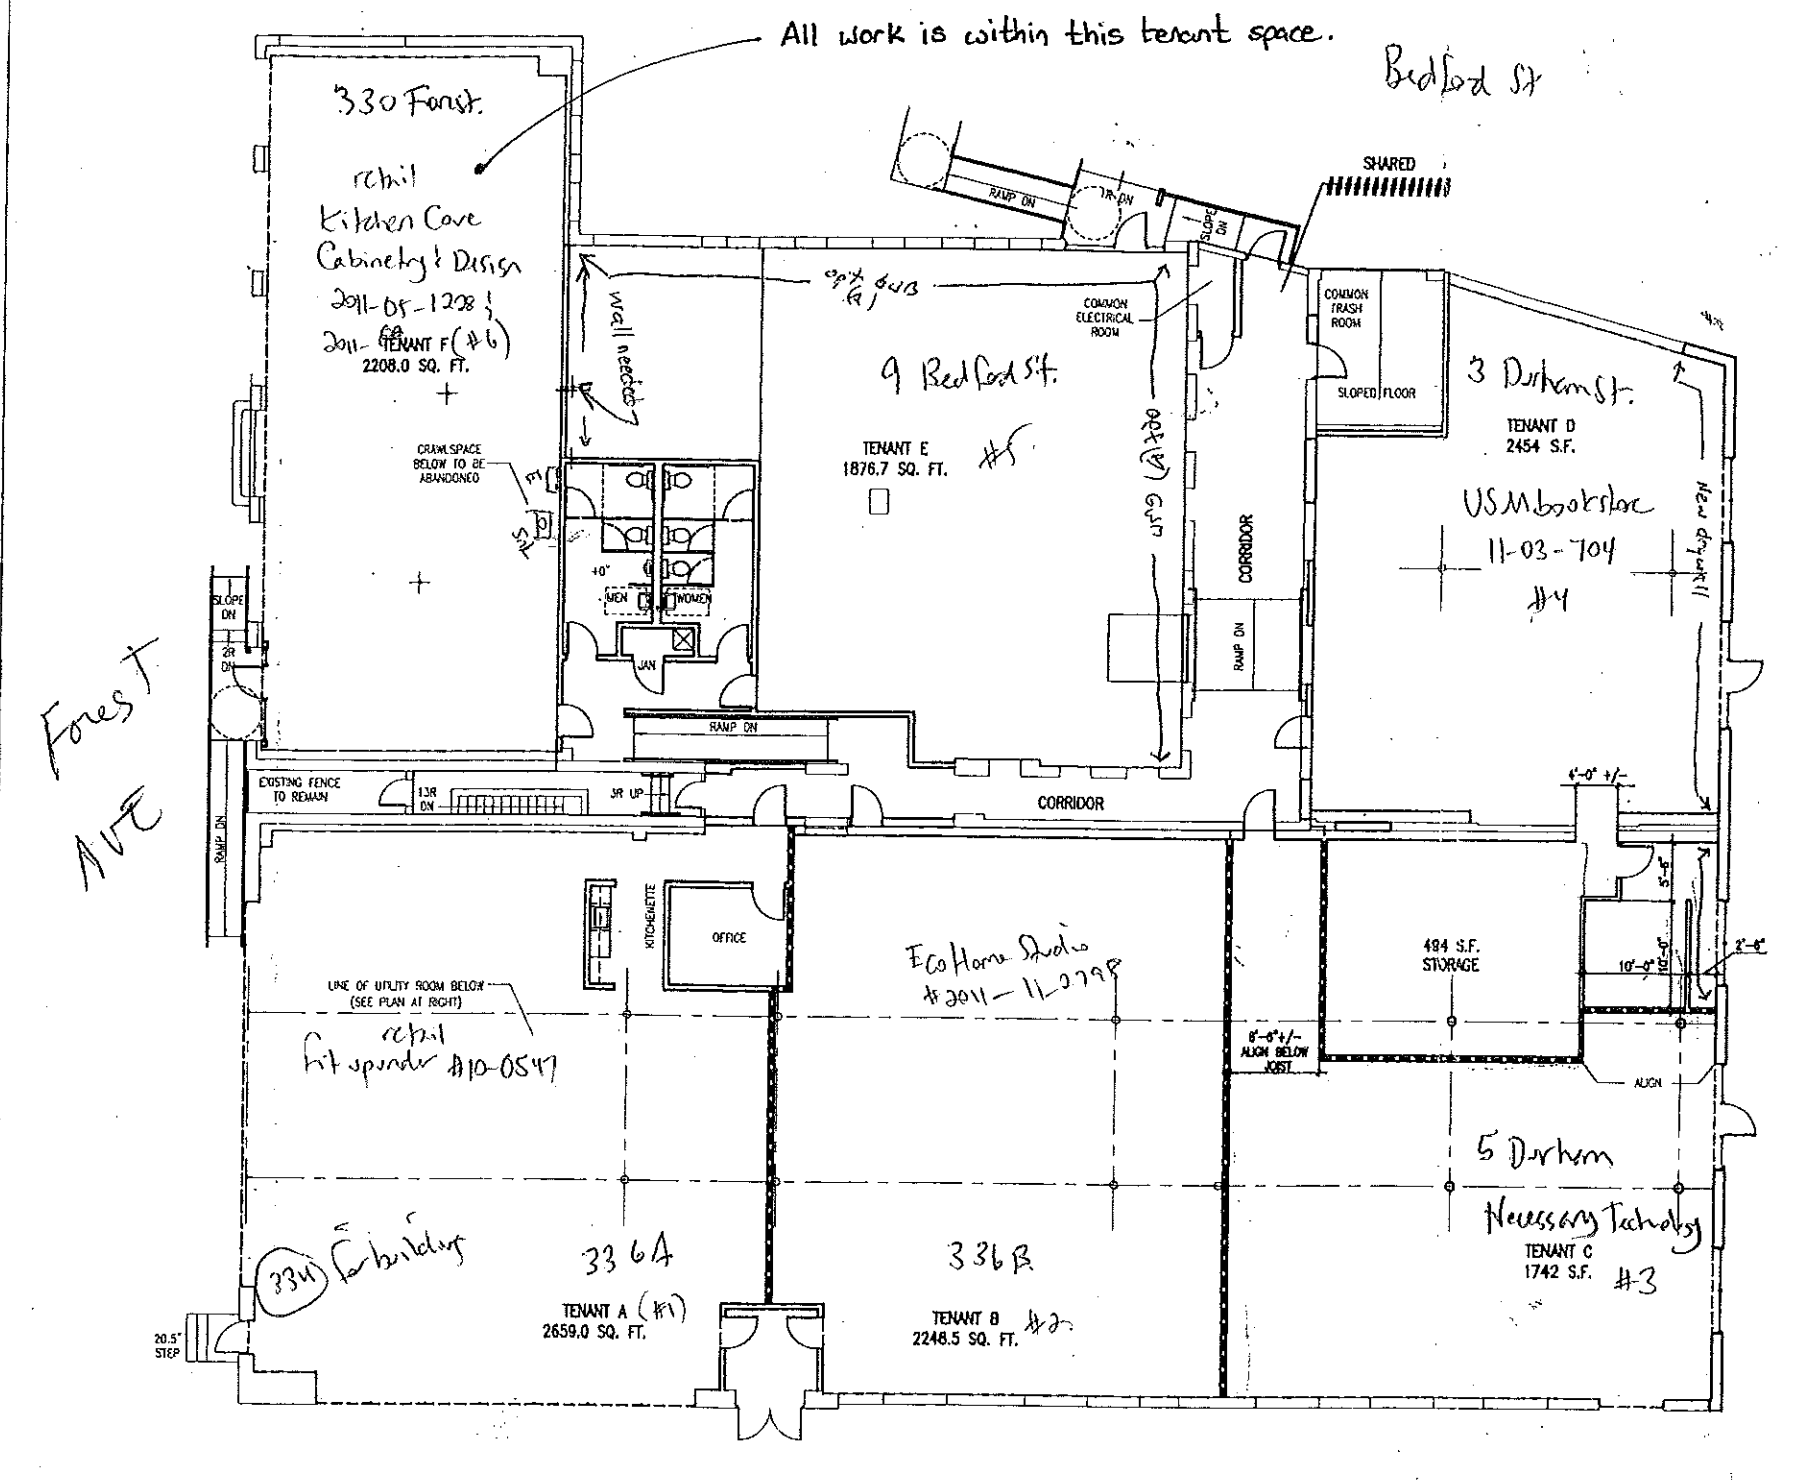

LOCATION PLAN
TENANT SPACE F
MAY 9, 2011