

SIGN P
 ALLOWED
 ALLOWED
 ALLOWED
 AND PAR
 PLEA
 THIS IS
 OR MA
 THIS D
 INCOR
 DUCT
 THE AG
 AND O
 ONLY
 DEPE
 OF SU
 IF AN
 IN TO
 ELEC
 CAN
 LOC
 OF
 AL




ENTRANCE TO UNIT #6
 (5) 2'-6" X 8'-6" (VARIES TO BE FILED SURVEYED) X 3'-0" FABRIC AWNINGS
 (1) S.F. 2'-5" X 8'-11" (TO BE FIELD SURVEYED) INTERNALLY ILLUMINATED SIGN

EXIT ONLY TO UNIT #1
 3M OPAQUE WHITE VINYL / FORWARD APPLICATION
 (1) S.F. 2'-6" X 12'-0" INTERNALLY ILLUMINATED SIGN

FOREST AVE ELEVATION

TOTAL SQ. FT. ALLOWED (15' X 128.5') X .05 = 96
 TO SQ. FT. USED HERE (2.41 X 8.9) + (2.5 X 12) = 51.5

TENANT DIRECTORY
 (1) 8'-8 1/2" X 5'-1" INTERNALLY ILLUMINATED SIGN
 W/ (6) CHANGEABLE TENANT PANELS

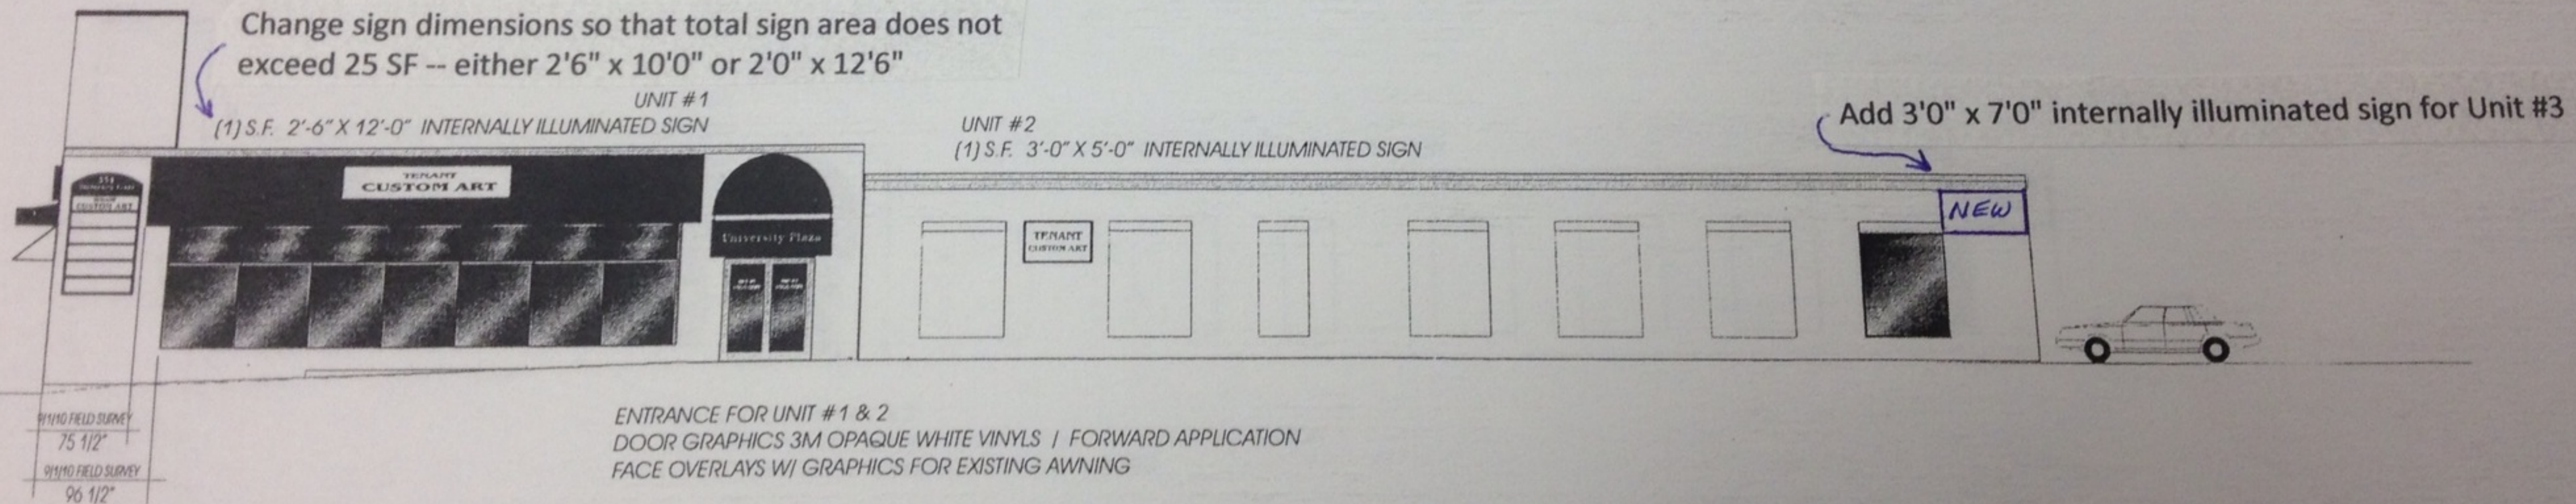

Change sign dimensions so that total sign area does not exceed 25 SF -- either 2'6" x 10'0" or 2'0" x 12'6"

UNIT #1
 (1) S.F. 2'-6" X 12'-0" INTERNALLY ILLUMINATED SIGN

UNIT #2
 (1) S.F. 3'-0" X 5'-0" INTERNALLY ILLUMINATED SIGN

Add 3'0" x 7'0" internally illuminated sign for Unit #3

ENTRANCE FOR UNIT #1 & 2
 DOOR GRAPHICS 3M OPAQUE WHITE VINYL / FORWARD APPLICATION
 FACE OVERLAYS W/ GRAPHICS FOR EXISTING AWNING

PARKING LOT ELEVATION

TOTAL SQ. FT. ALLOWED (15' X 142') X .05 = 106.5
 TOTAL SQ. FT. USED HERE (8.67 X 5.083) + (2.5 X 12) + (3 X 5) = 89.06

Revised Total Sq. Ft. used here = (8.67 x 5.083) + (2.5 x 10) + (3 x 5) + (3 x 7) = 105.07

