

HARRIMAN

AUBURN PORTLAND MANCHESTER


UNIVERSITY OF SOUTHERN MAINE CENTRAL HEAT PLANT UPGRADES

PORTLAND, ME

Harriman Project No. 14411

Key Plan

Proj North

 

PAINT SCHEDULE


LABEL	DESCRIPTION
P1	PAINT EXPOSED GPDW - SHERWIN WILLIAMS, DURATION EXT. ACRYLIC COAT - SW 7007
P2	PAINT EXPOSED CMU - SHERWIN WILLIAMS, DURATION EXT. ACRYLIC COAT - SW 7070
P3	PAINT ALL EXPOSED CMU - SHERWIN WILLIAMS, DURATION EXT. ACRYLIC COAT - SW 7070
P4	PAINT HM DOOR AND FRAME - SHERWIN WILLIAMS, DURATION EXT. ACRYLIC COAT - SW 7019
P5	PAINT HM FRAME - SHERWIN WILLIAMS, DURATION EXT. ACRYLIC COAT - SW 7019
P6	PAINT ALL EXPOSED STRUCTURAL STEEL - SHERWIN WILLIAMS, DURATION EXT. ACRYLIC COAT - SW 7019

*ALL FLOORS ARE TO BE PAINTED WITH AN EPOXY FLOOR PAINT
*ALL EXPOSED STRUCTURAL STEEL FOR CATWALK TO BE FINISHED ENTIRELY WITH PAINT - P6





MATERIALS SCHEDULE

LABEL	DESCRIPTION	COLOR/FINISH
CT1	CERAMIC TILE - DALTILE SEMI GLOSS 6" X 6" FIELD TILE	PEPPER WHITE 0147
CT2	BULL NOSE CERAMIC TILE - DALTILE SEMI GLOSS A-4200 2" X 6"	PEPPER WHITE 0147
PL1	PLASTIC LAMINATE - PIONITE	PEPPER FIBER
RWB1	RUBBER WALL BASE - JOHNSONITE	BURNT UMBER 63

*SEE DETAILS A3 AND A4 ON SHEET A40.1 FOR CT WAINSCOT MATERIALS

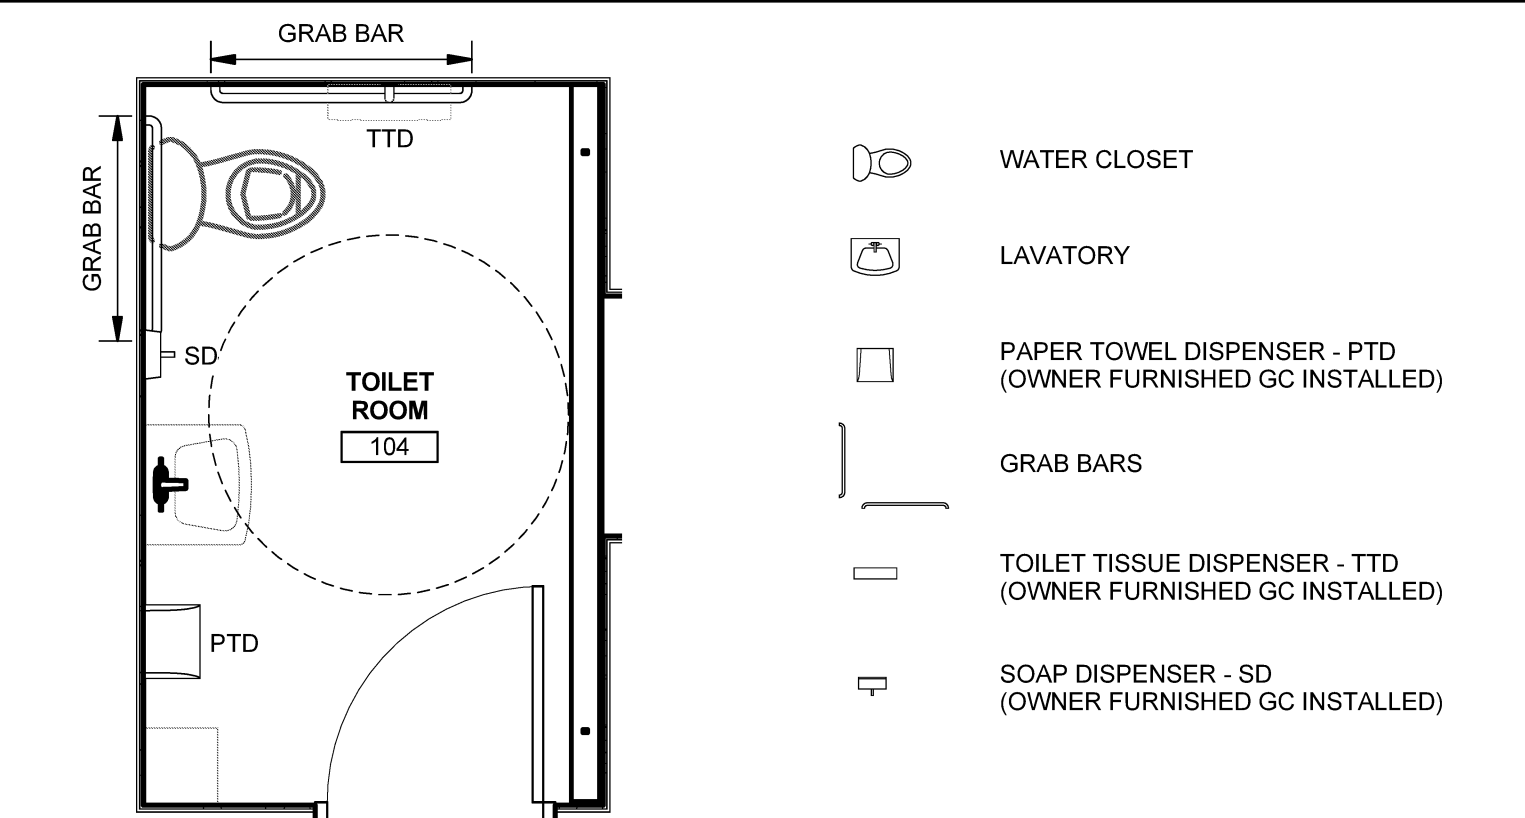

13 ENLARGED TOILET ROOM PLAN AND FIXTURE LEGEND
SCALE: 3/8" = 1'-0"

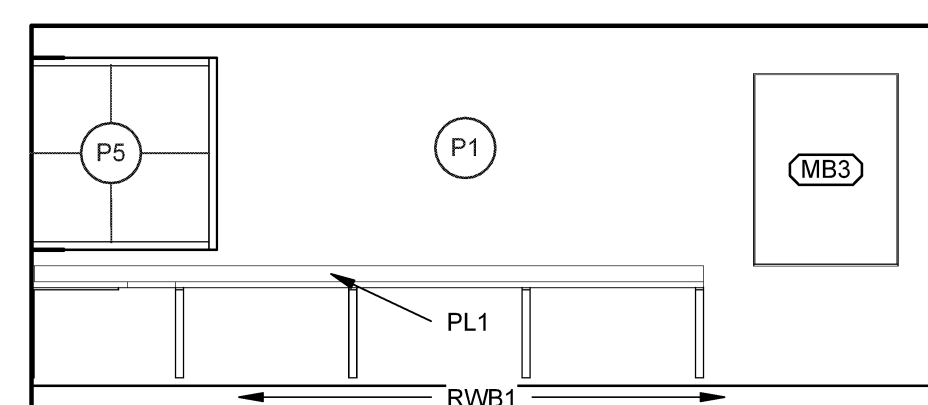
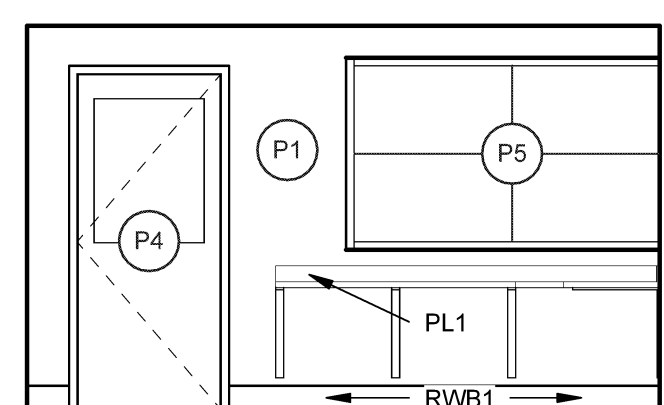
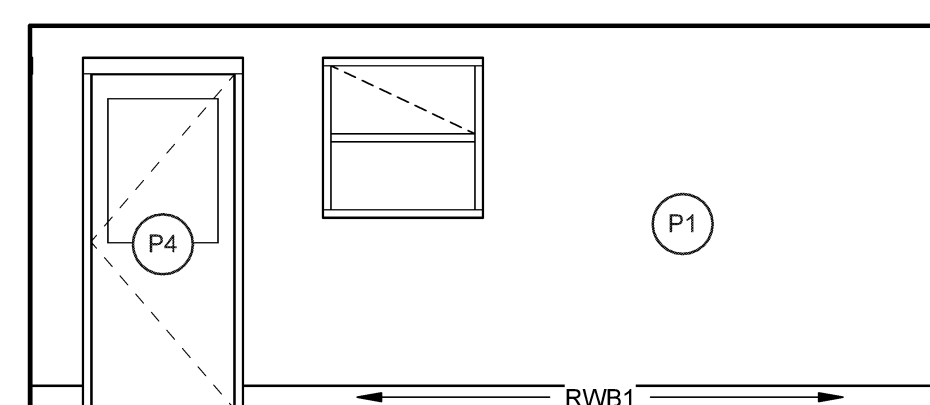
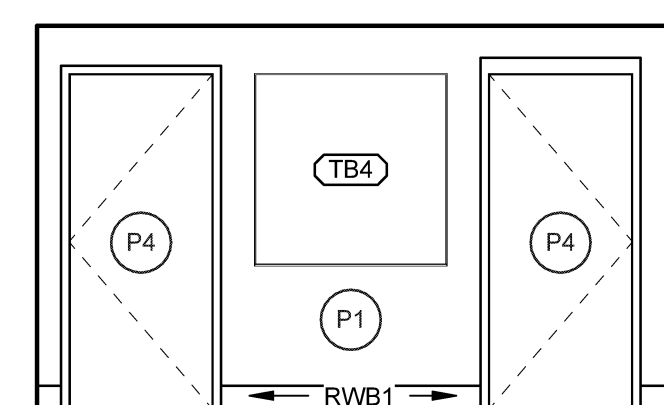


1 BOILER OPERATOR OFFICE - NORTH
SCALE: 1/4" = 1'-0"

2 BOILER OPERATOR OFFICE - EAST
SCALE: 1/4" = 1'-0"

3 BOILER OPERATOR OFFICE - SOUTH
SCALE: 1/4" = 1'-0"

4 BOILER OPERATOR OFFICE - WEST
SCALE: 1/4" = 1'-0"

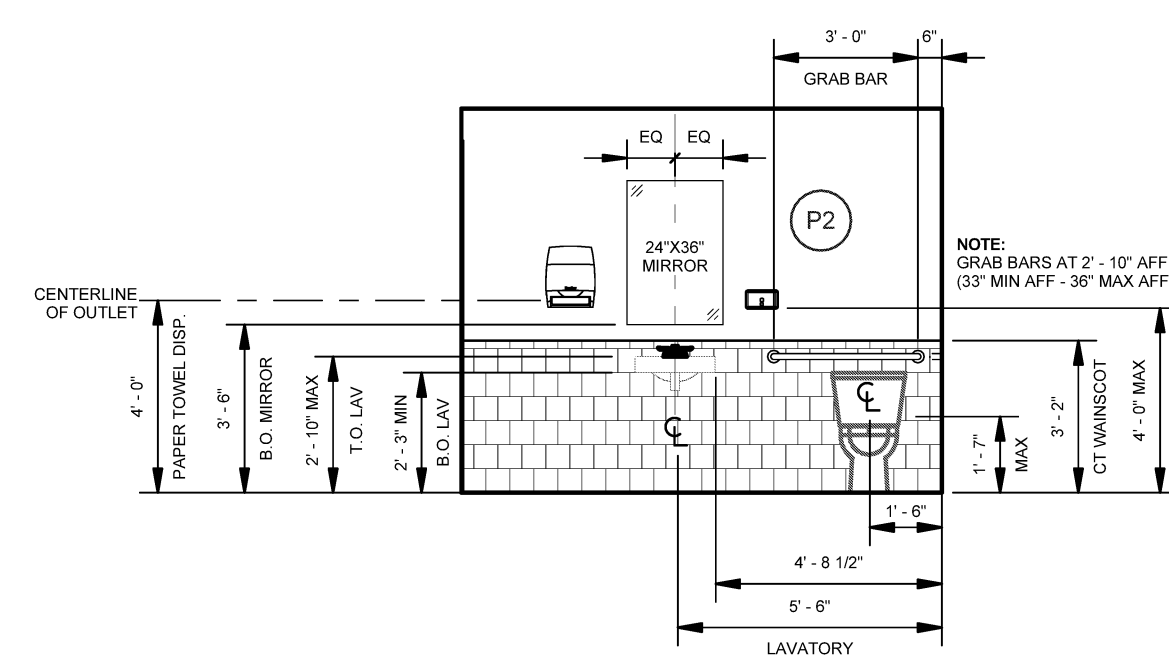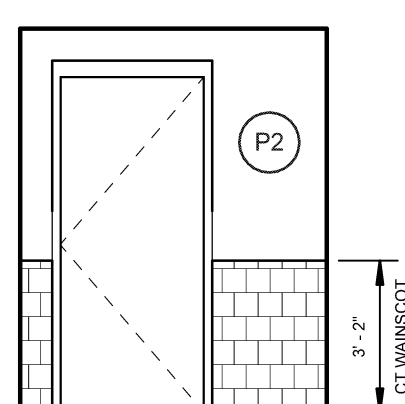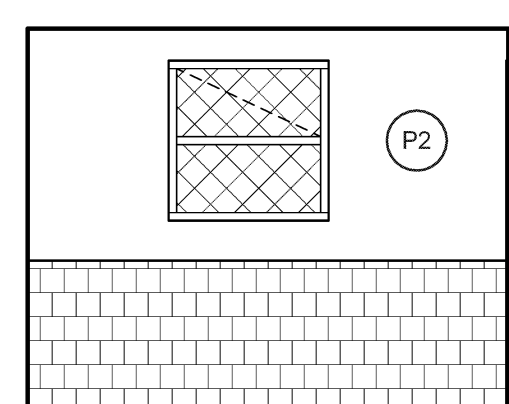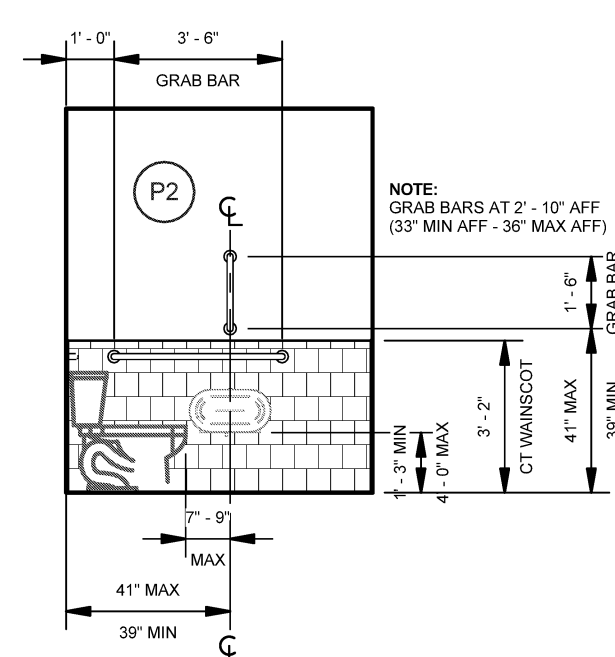


5 TOILET ROOM - NORTH
SCALE: 1/4" = 1'-0"

6 TOILET ROOM - EAST
SCALE: 1/4" = 1'-0"


7 TOILET ROOM - SOUTH
SCALE: 1/4" = 1'-0"

8 TOILET ROOM - WEST
SCALE: 1/4" = 1'-0"


13 ENLARGED TOILET ROOM PLAN AND FIXTURE LEGEND
SCALE: 3/8" = 1'-0"

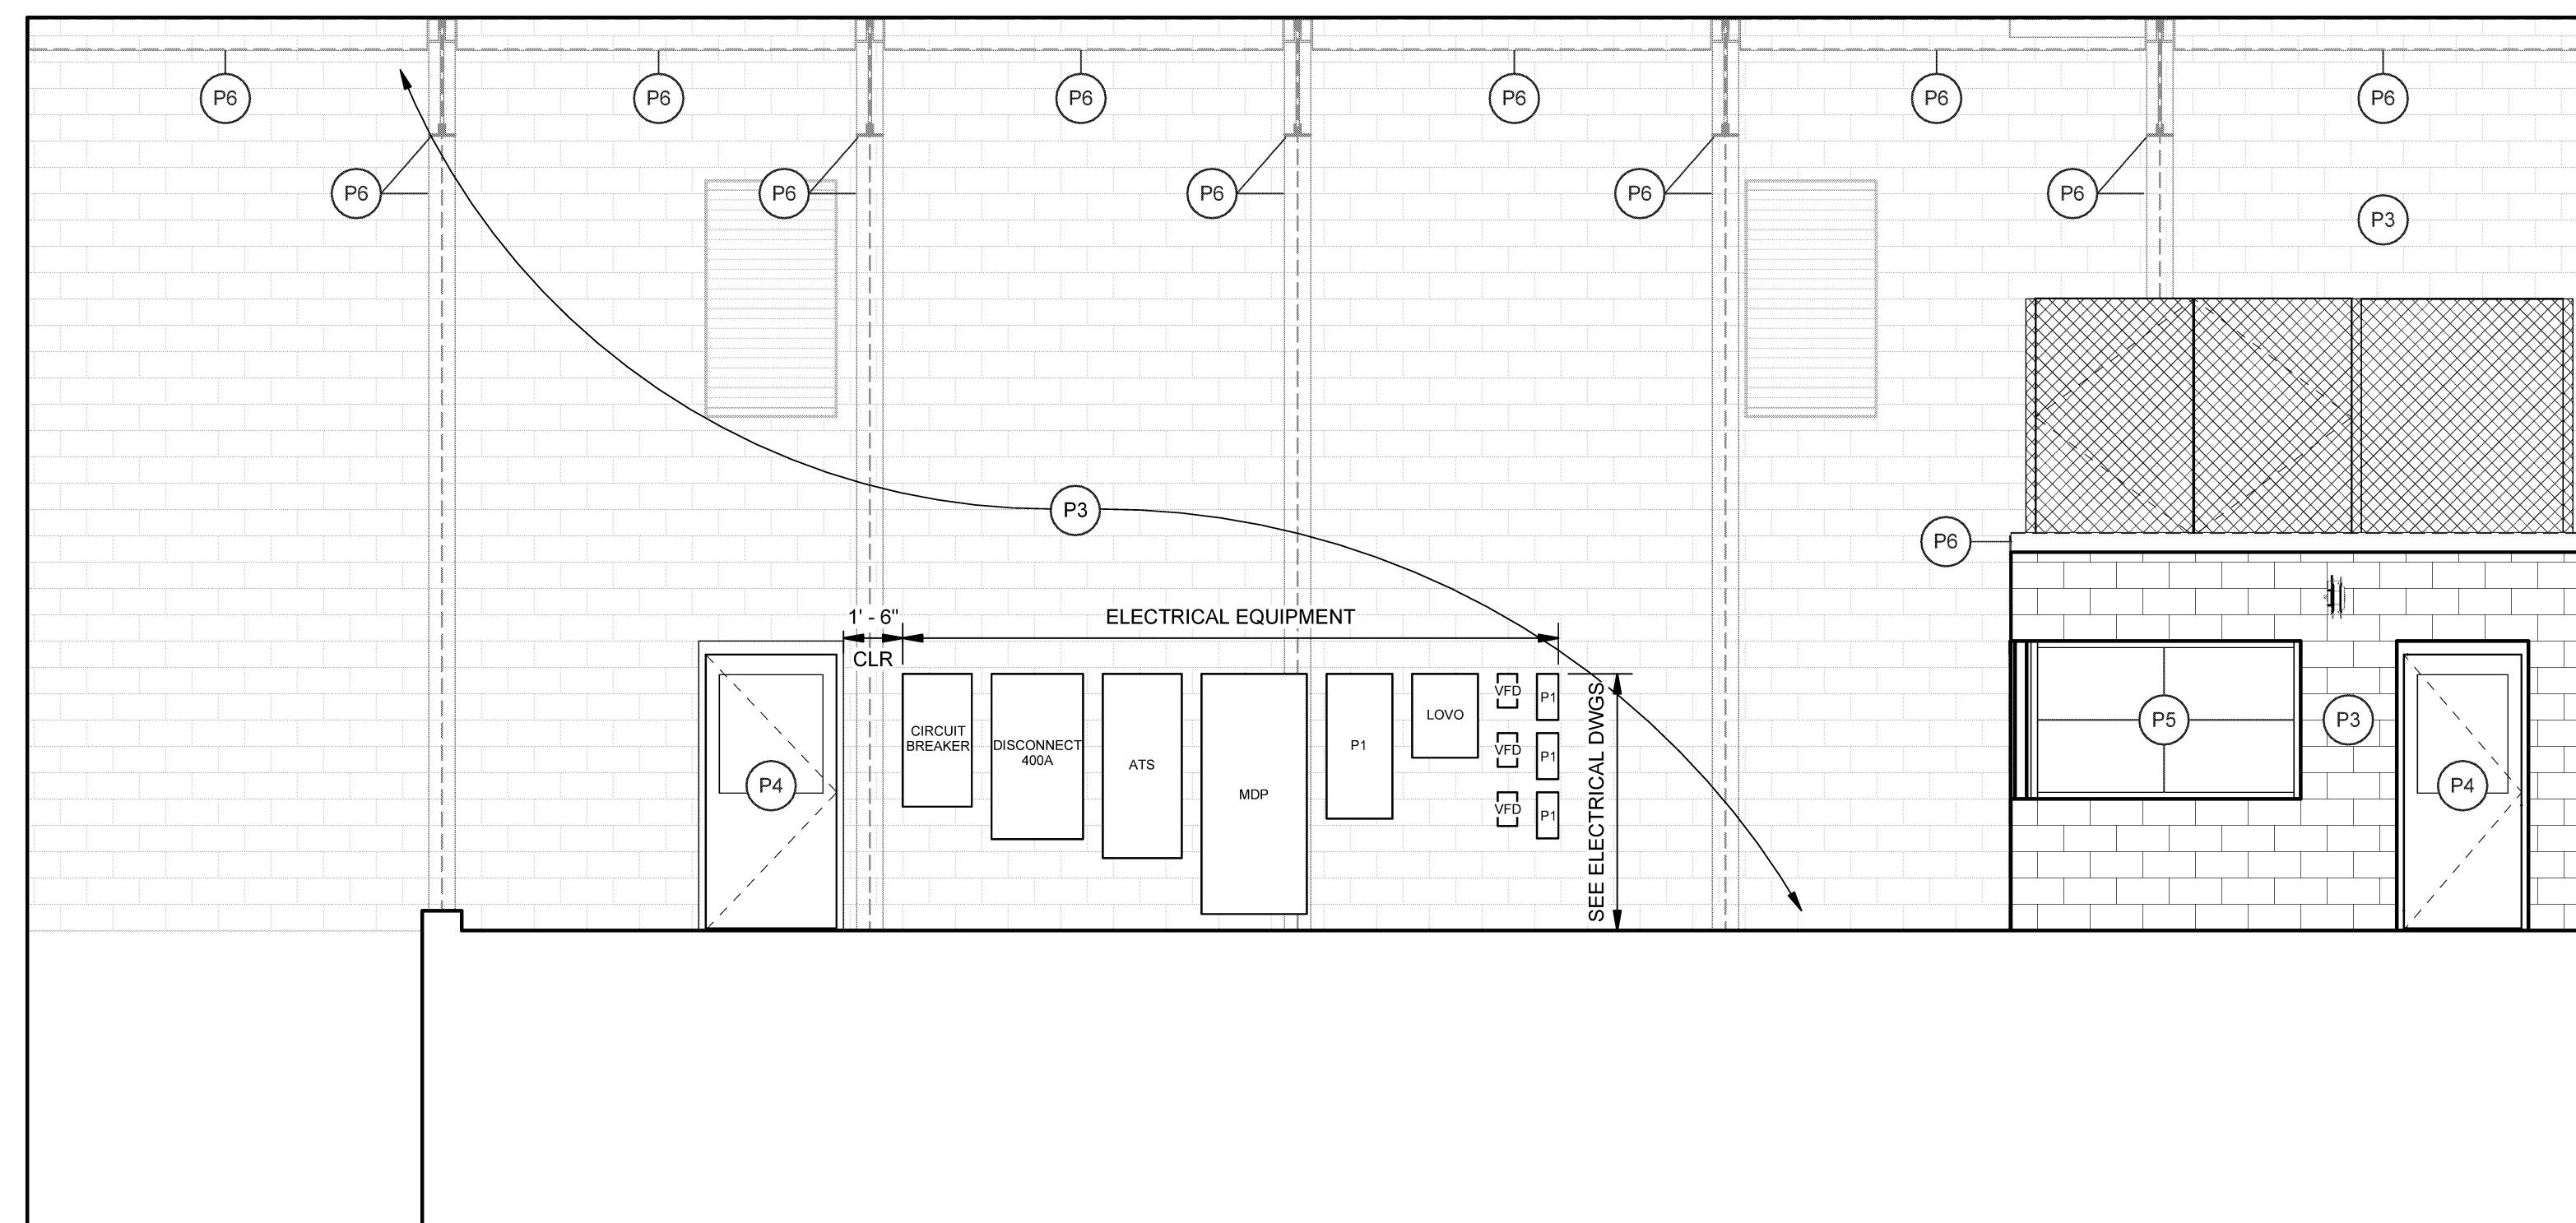


9 BOILER ROOM - NORTH
SCALE: 1/4" = 1'-0"

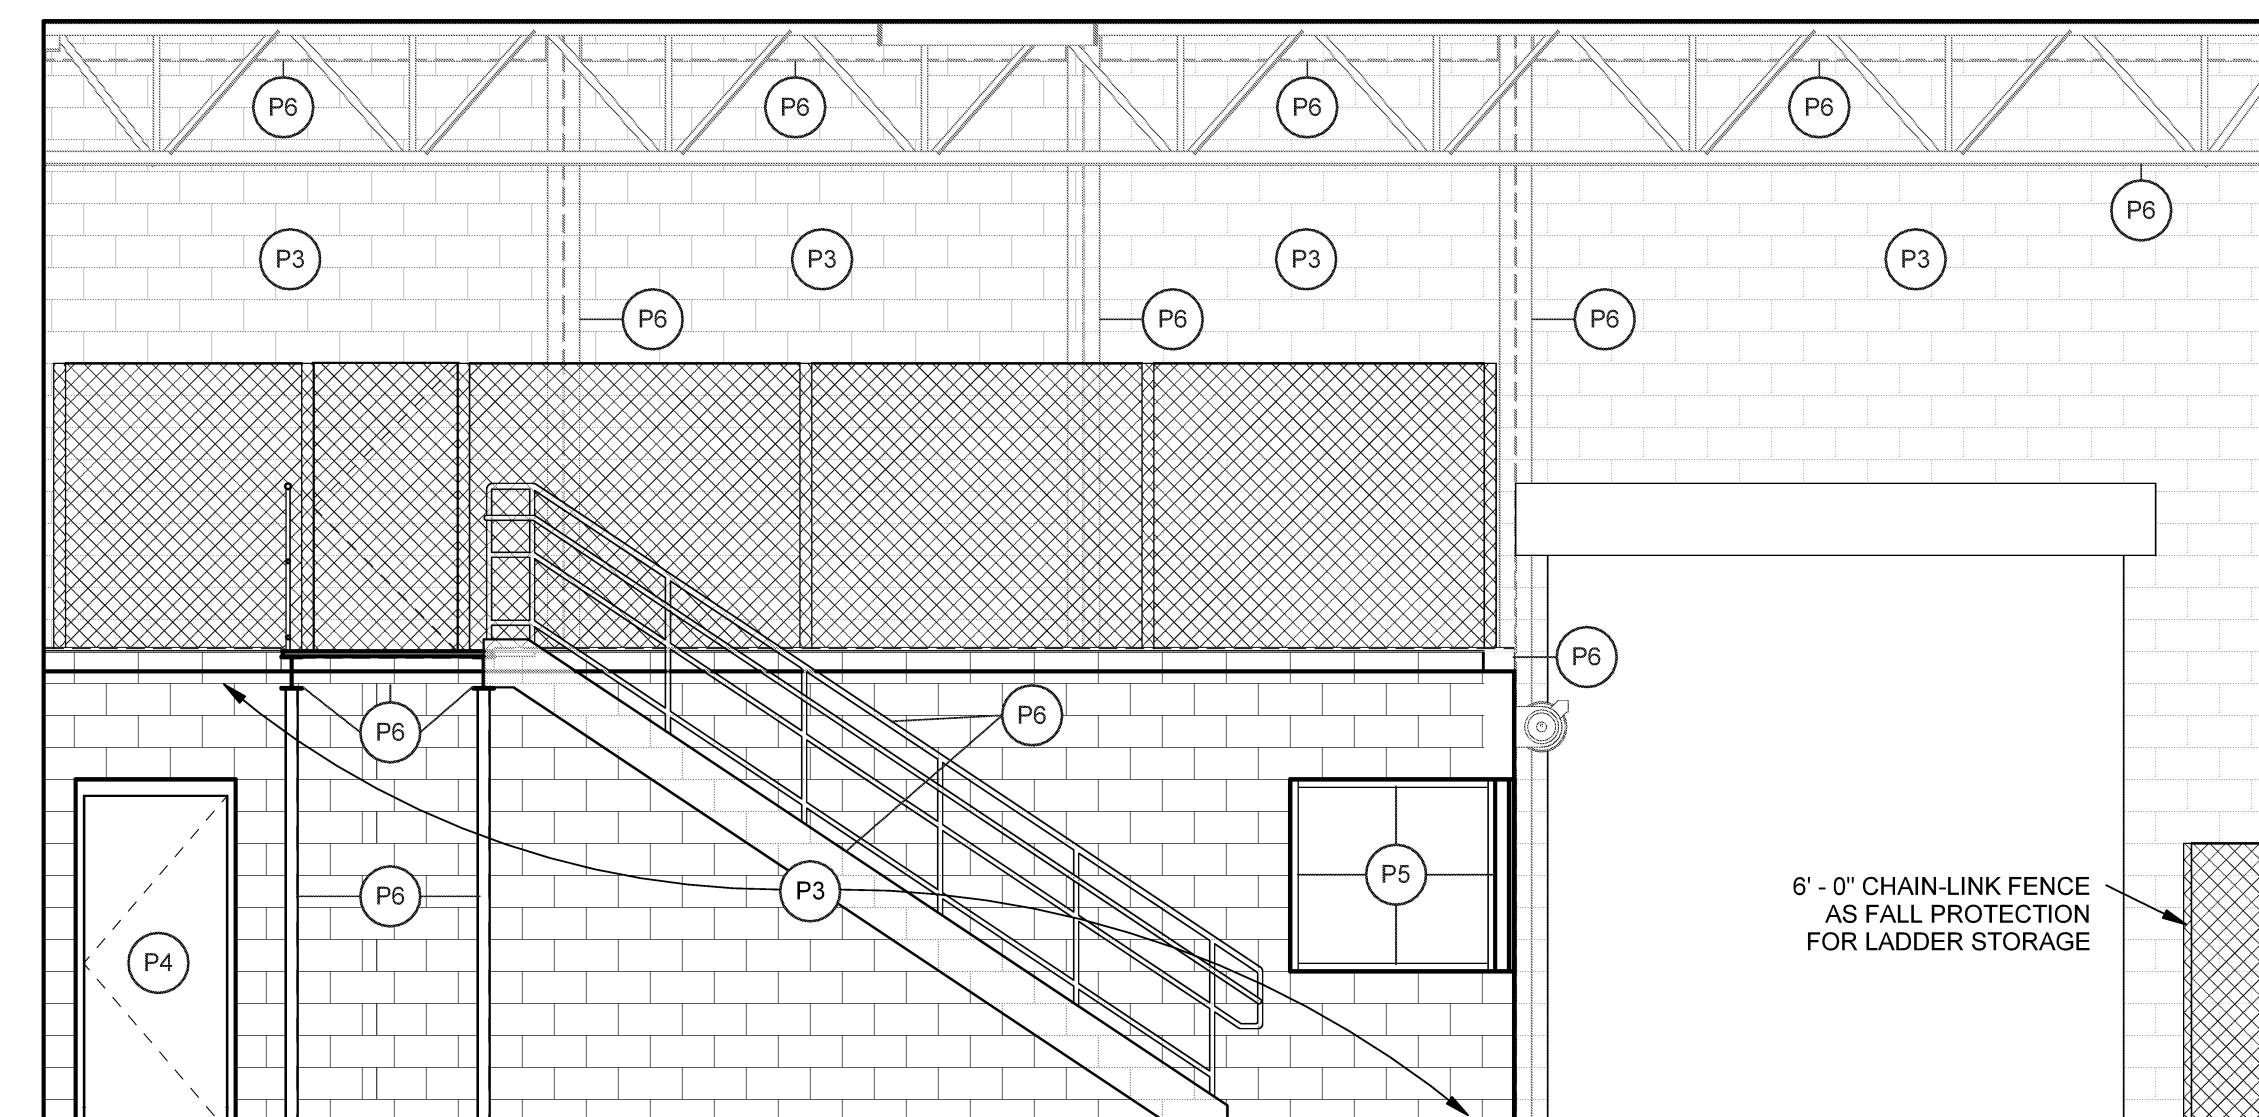

10 BOILER ROOM - EAST
SCALE: 1/4" = 1'-0"

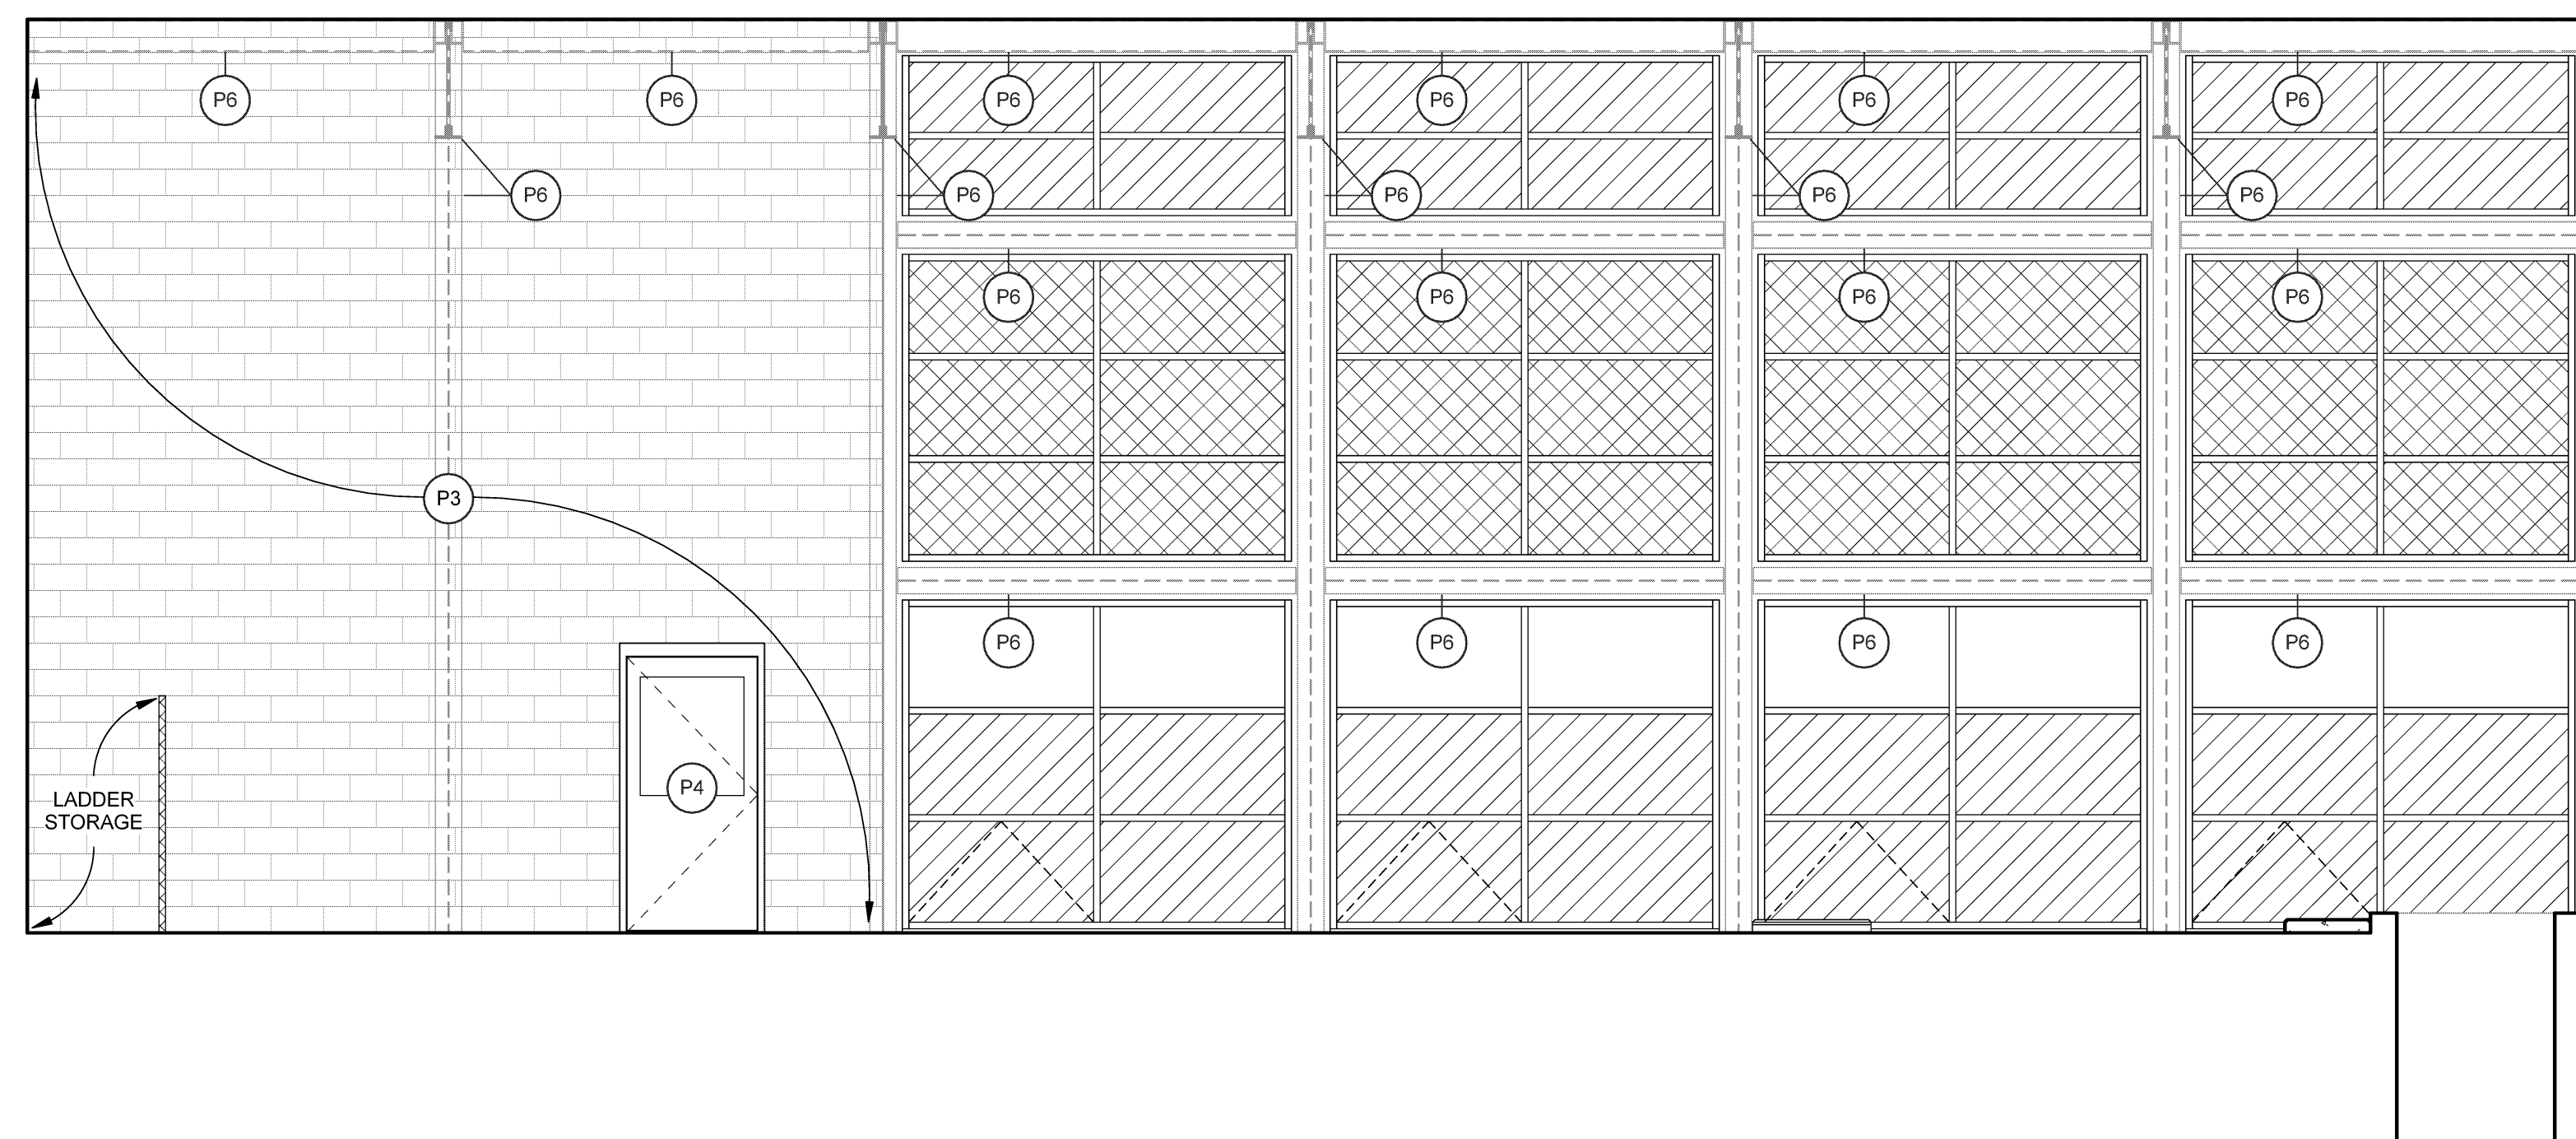


11 BOILER ROOM - SOUTH
SCALE: 1/4" = 1'-0"

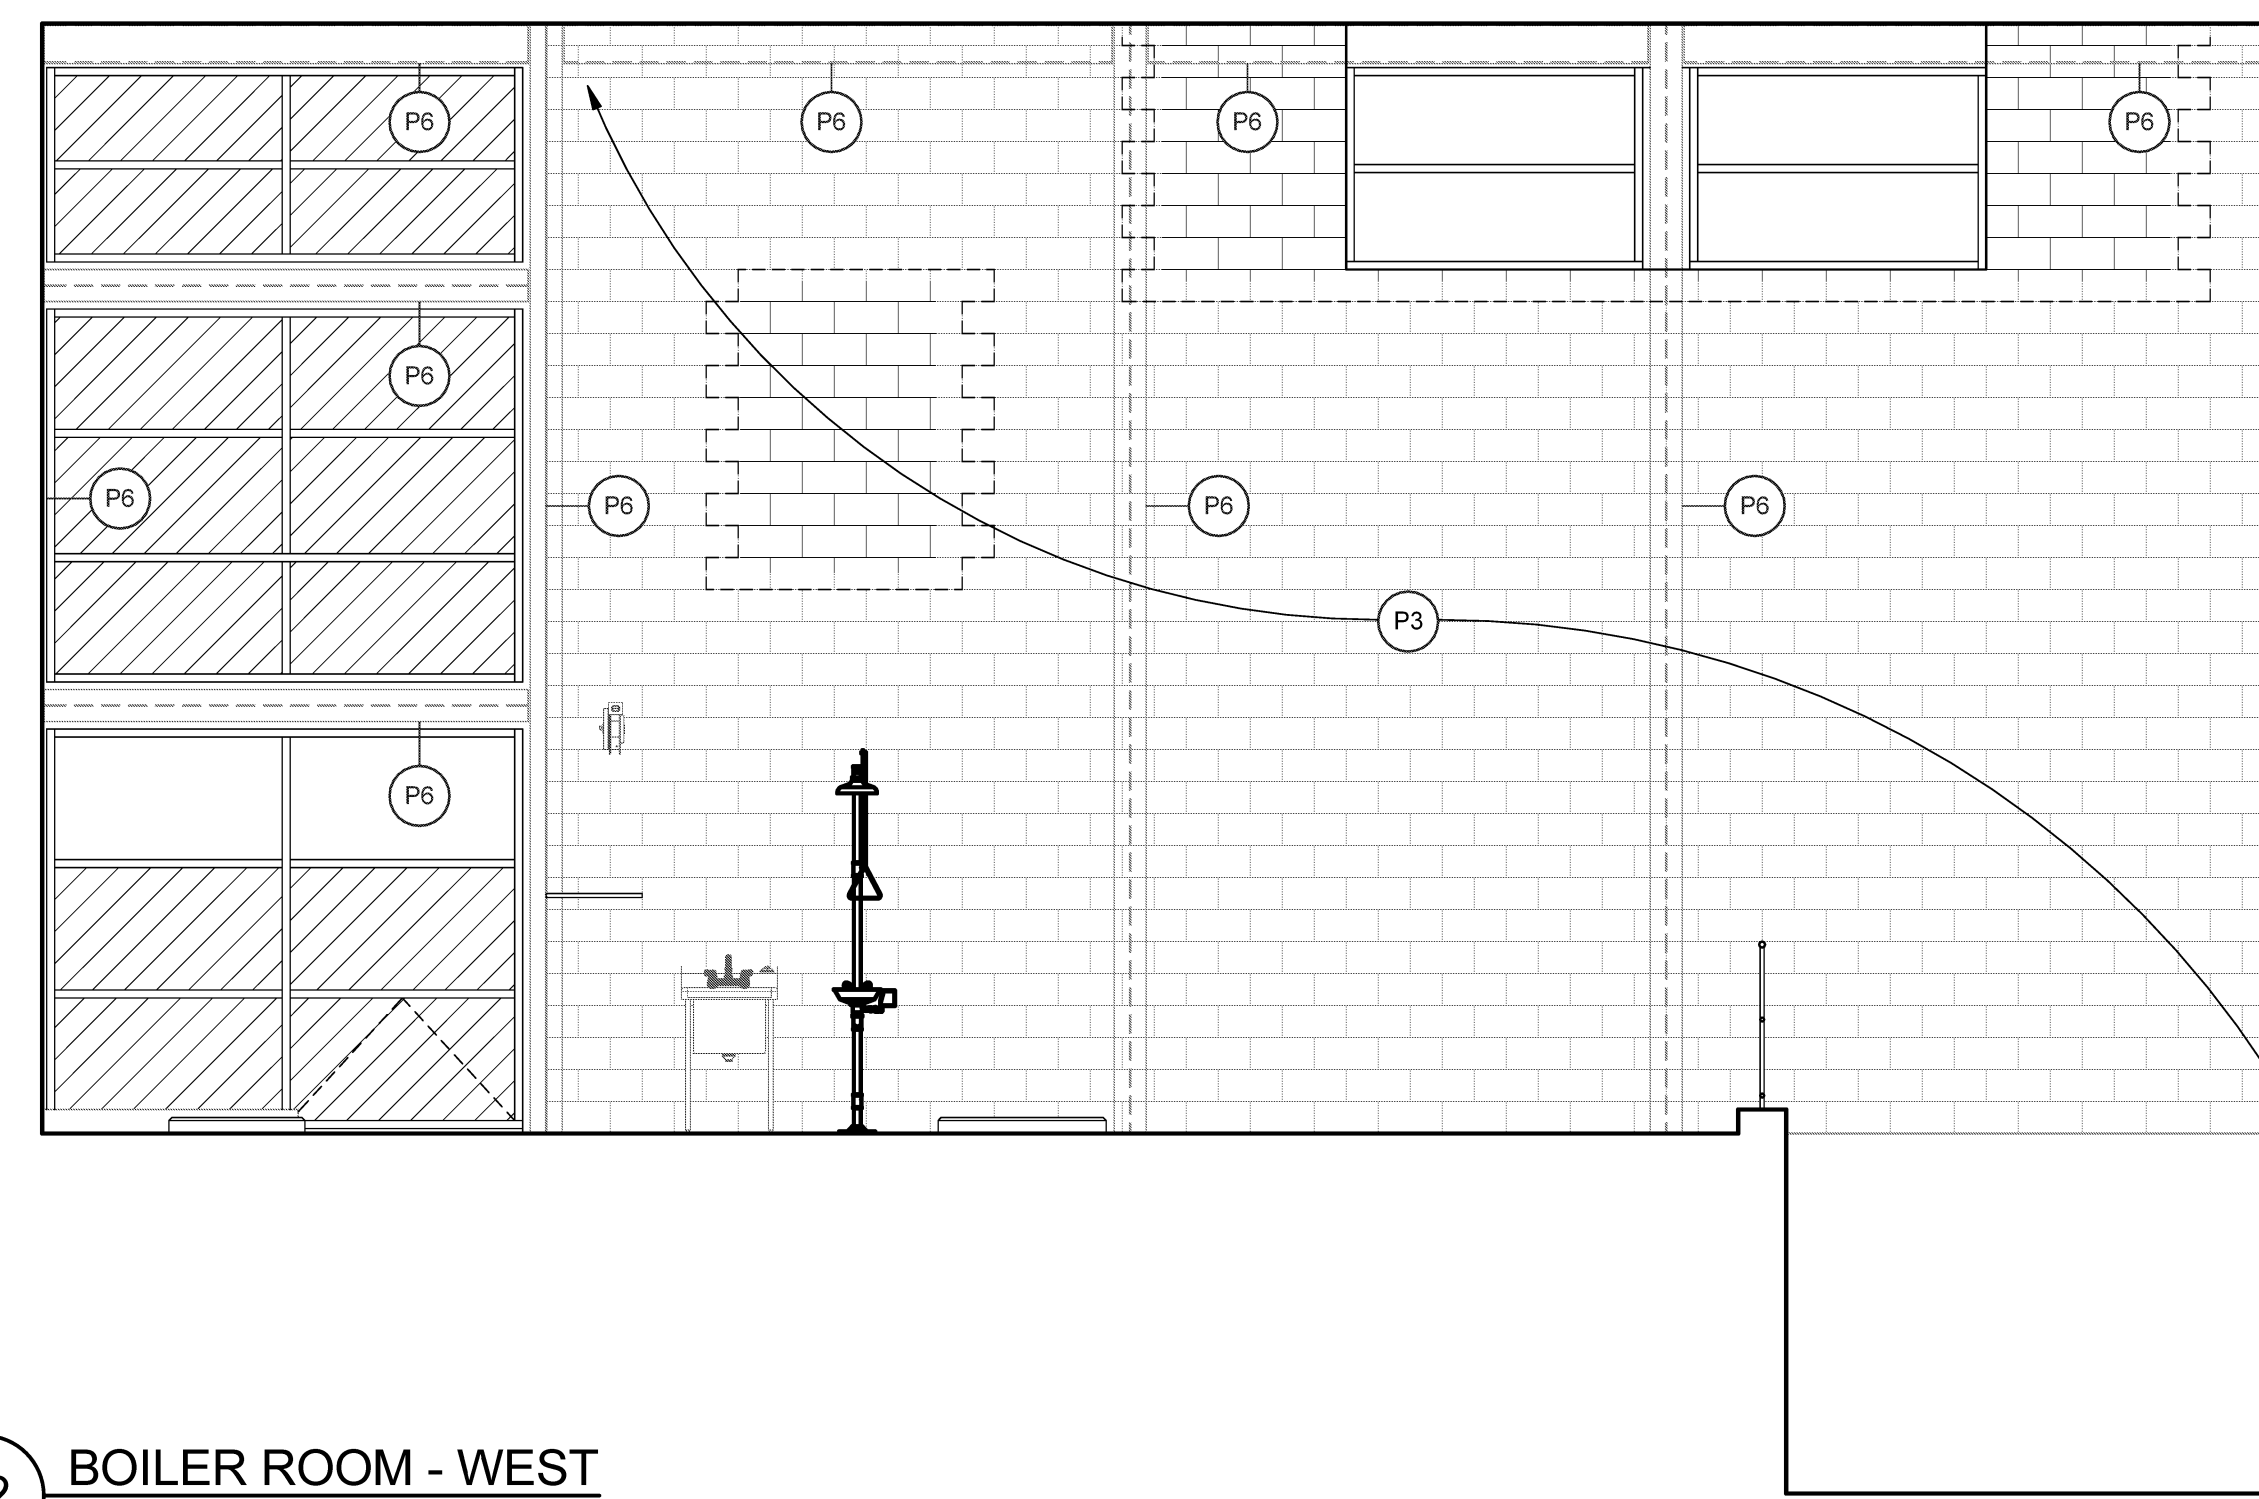

12 BOILER ROOM - WEST
SCALE: 1/4" = 1'-0"

Issues and Revisions

Mark	Date	Description
	09-05-14	DESIGN DEVELOPMENT
	09-19-14	PROGRESS REVIEW
	09-25-14	PROGRESS REVIEW
	10-03-14	PROGRESS REVIEW
	10-10-14	FINAL REVIEW
	10-23-14	100% REVIEW
	10-31-14	ISSUED FOR BID

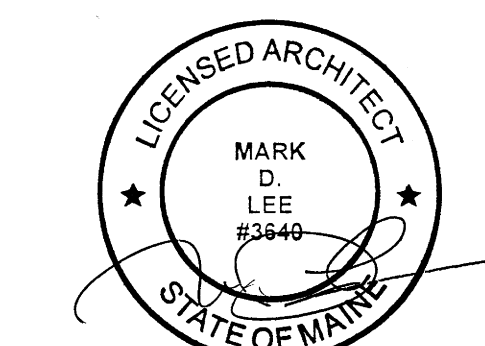

Drawing Scales
As indicated

PA/PE: Designer © 2014
Drawn By: Author Harriman Associates

INTERIOR ELEVATIONS

A81.1