


#	DATE	DESCRIPTION
REVISIONS		
	Date Issued	08/06/13
	Project Number	13302
	Drawing Scale	AS NOTED
	SHEET NAME	


DETAILS	
Drawn By	JCC
Checked By	JCC
A4.1	

IF THIS SHEET IS NOT 24 X 36 IT IS A REDUCED SCALE PRINT - SCALE ACCORDINGLY


Scale bars for various drawings:
 - 1/2" = 1'
 - 3/4" = 1'
 - 1/4" = 1'
 - 1/8" = 1'
 - 1/16" = 1'

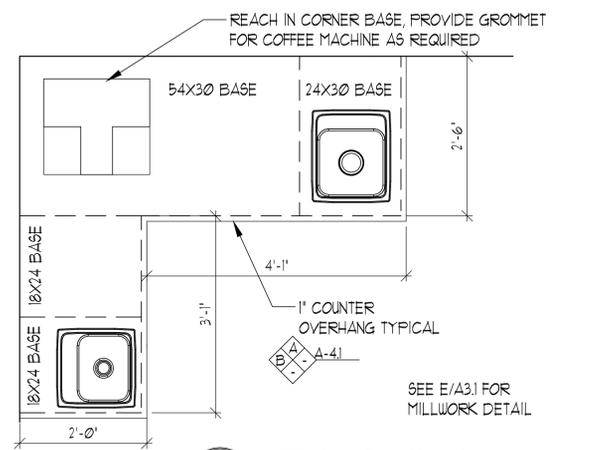


5 MILLWORK PLAN
SCALE: 3/4" = 1'-0"

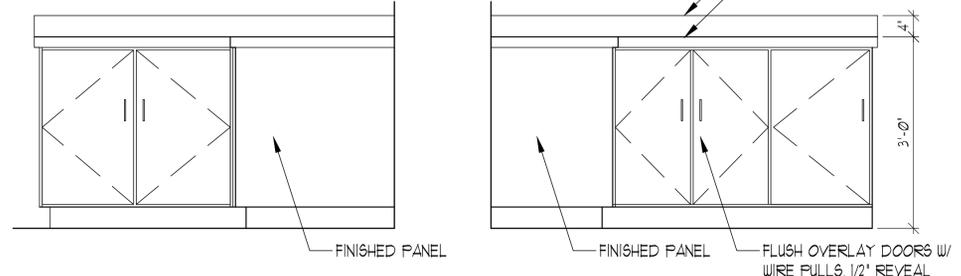


B CABINET ELEVATION SCALE: 3/4" = 1'-0"
A CABINET ELEVATION SCALE: 3/4" = 1'-0"

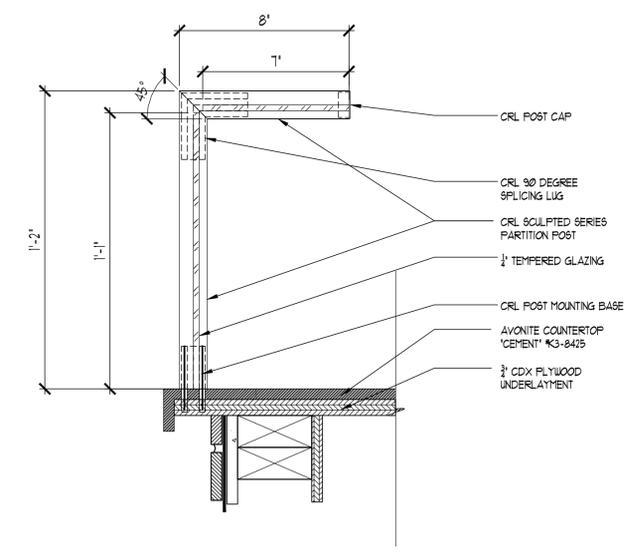


2 DISPLAY BREATH GUARD DETAIL
SCALE: 3" = 1'-0"

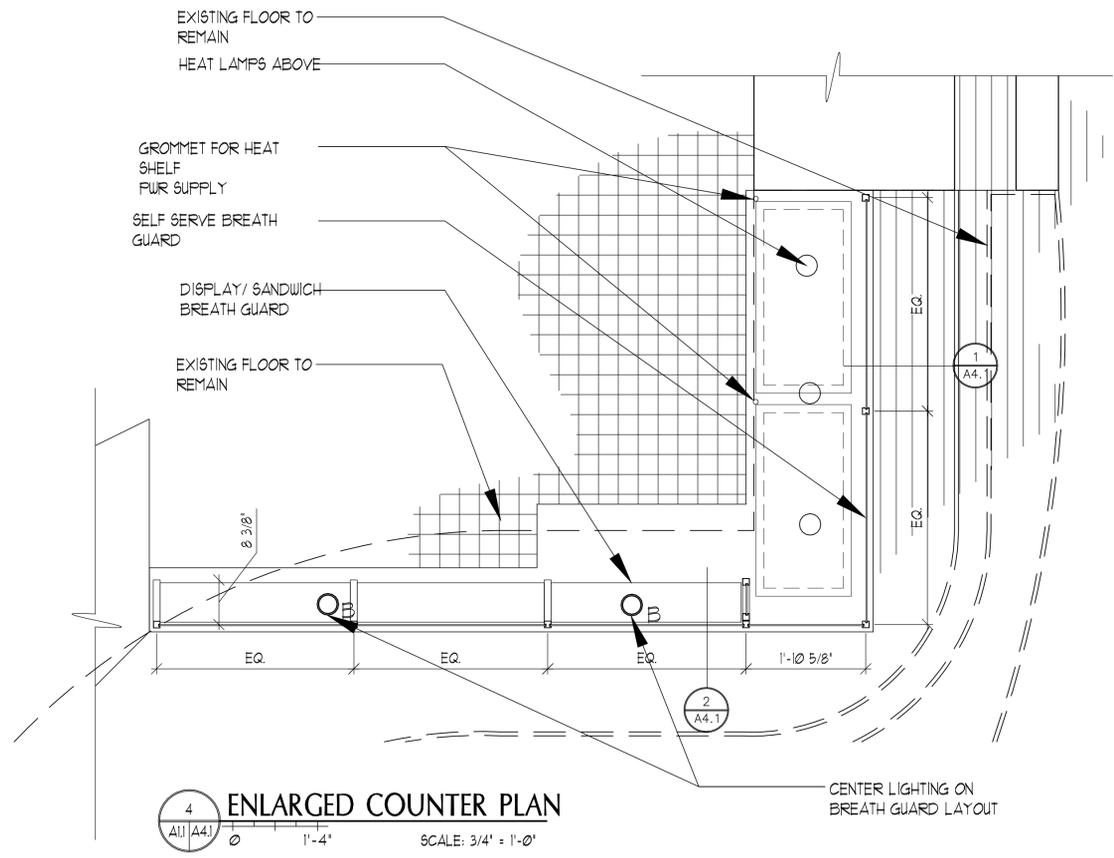

4 ENLARGED COUNTER PLAN
SCALE: 3/4" = 1'-0"

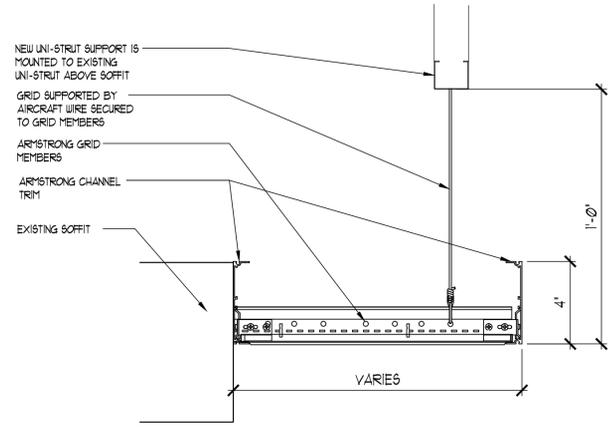

3 CEILING GRID DETAIL
SCALE: 3" = 1'-0"

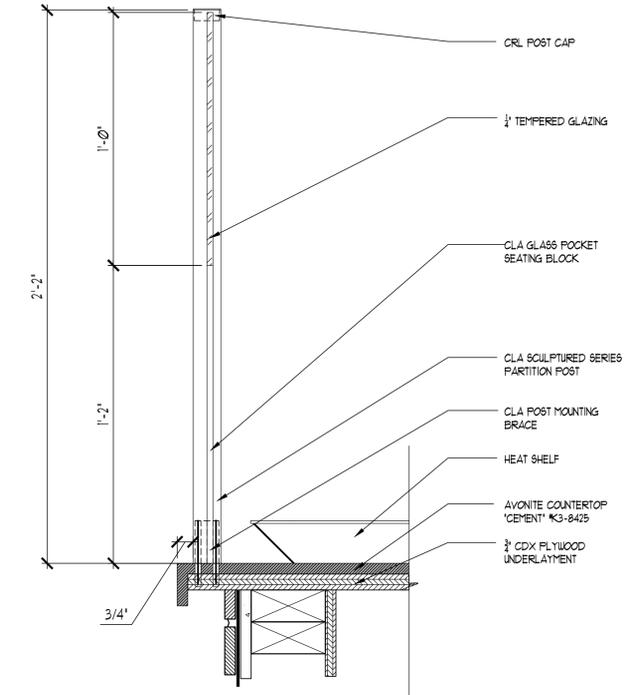

1 SELF SERVE BREATH GUARD DETAIL
SCALE: 3" = 1'-0"