




HARRIMAN

AUBURN PORTLAND MANCHESTER

UNIVERSITY OF SOUTHERN MAINE WOODBURY CAMPUS CENTER EXTERIOR UPGRADES 2014-011 PHASE II - PV ARRAY PORTLAND, ME


Harriman Project No. 14352

Key Plan

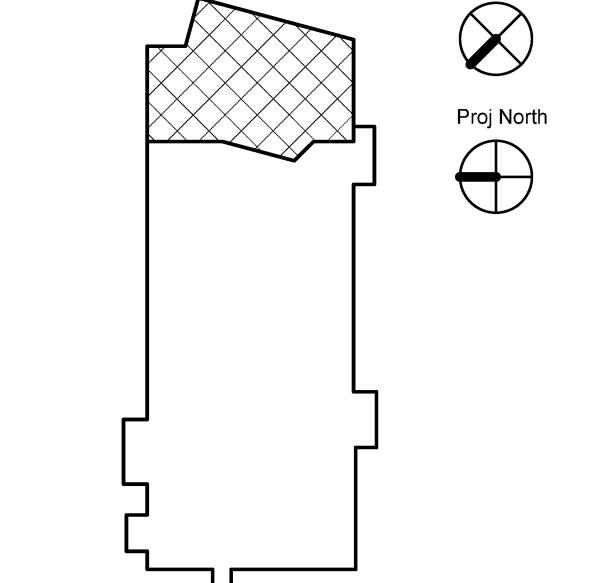


True North


Prop North

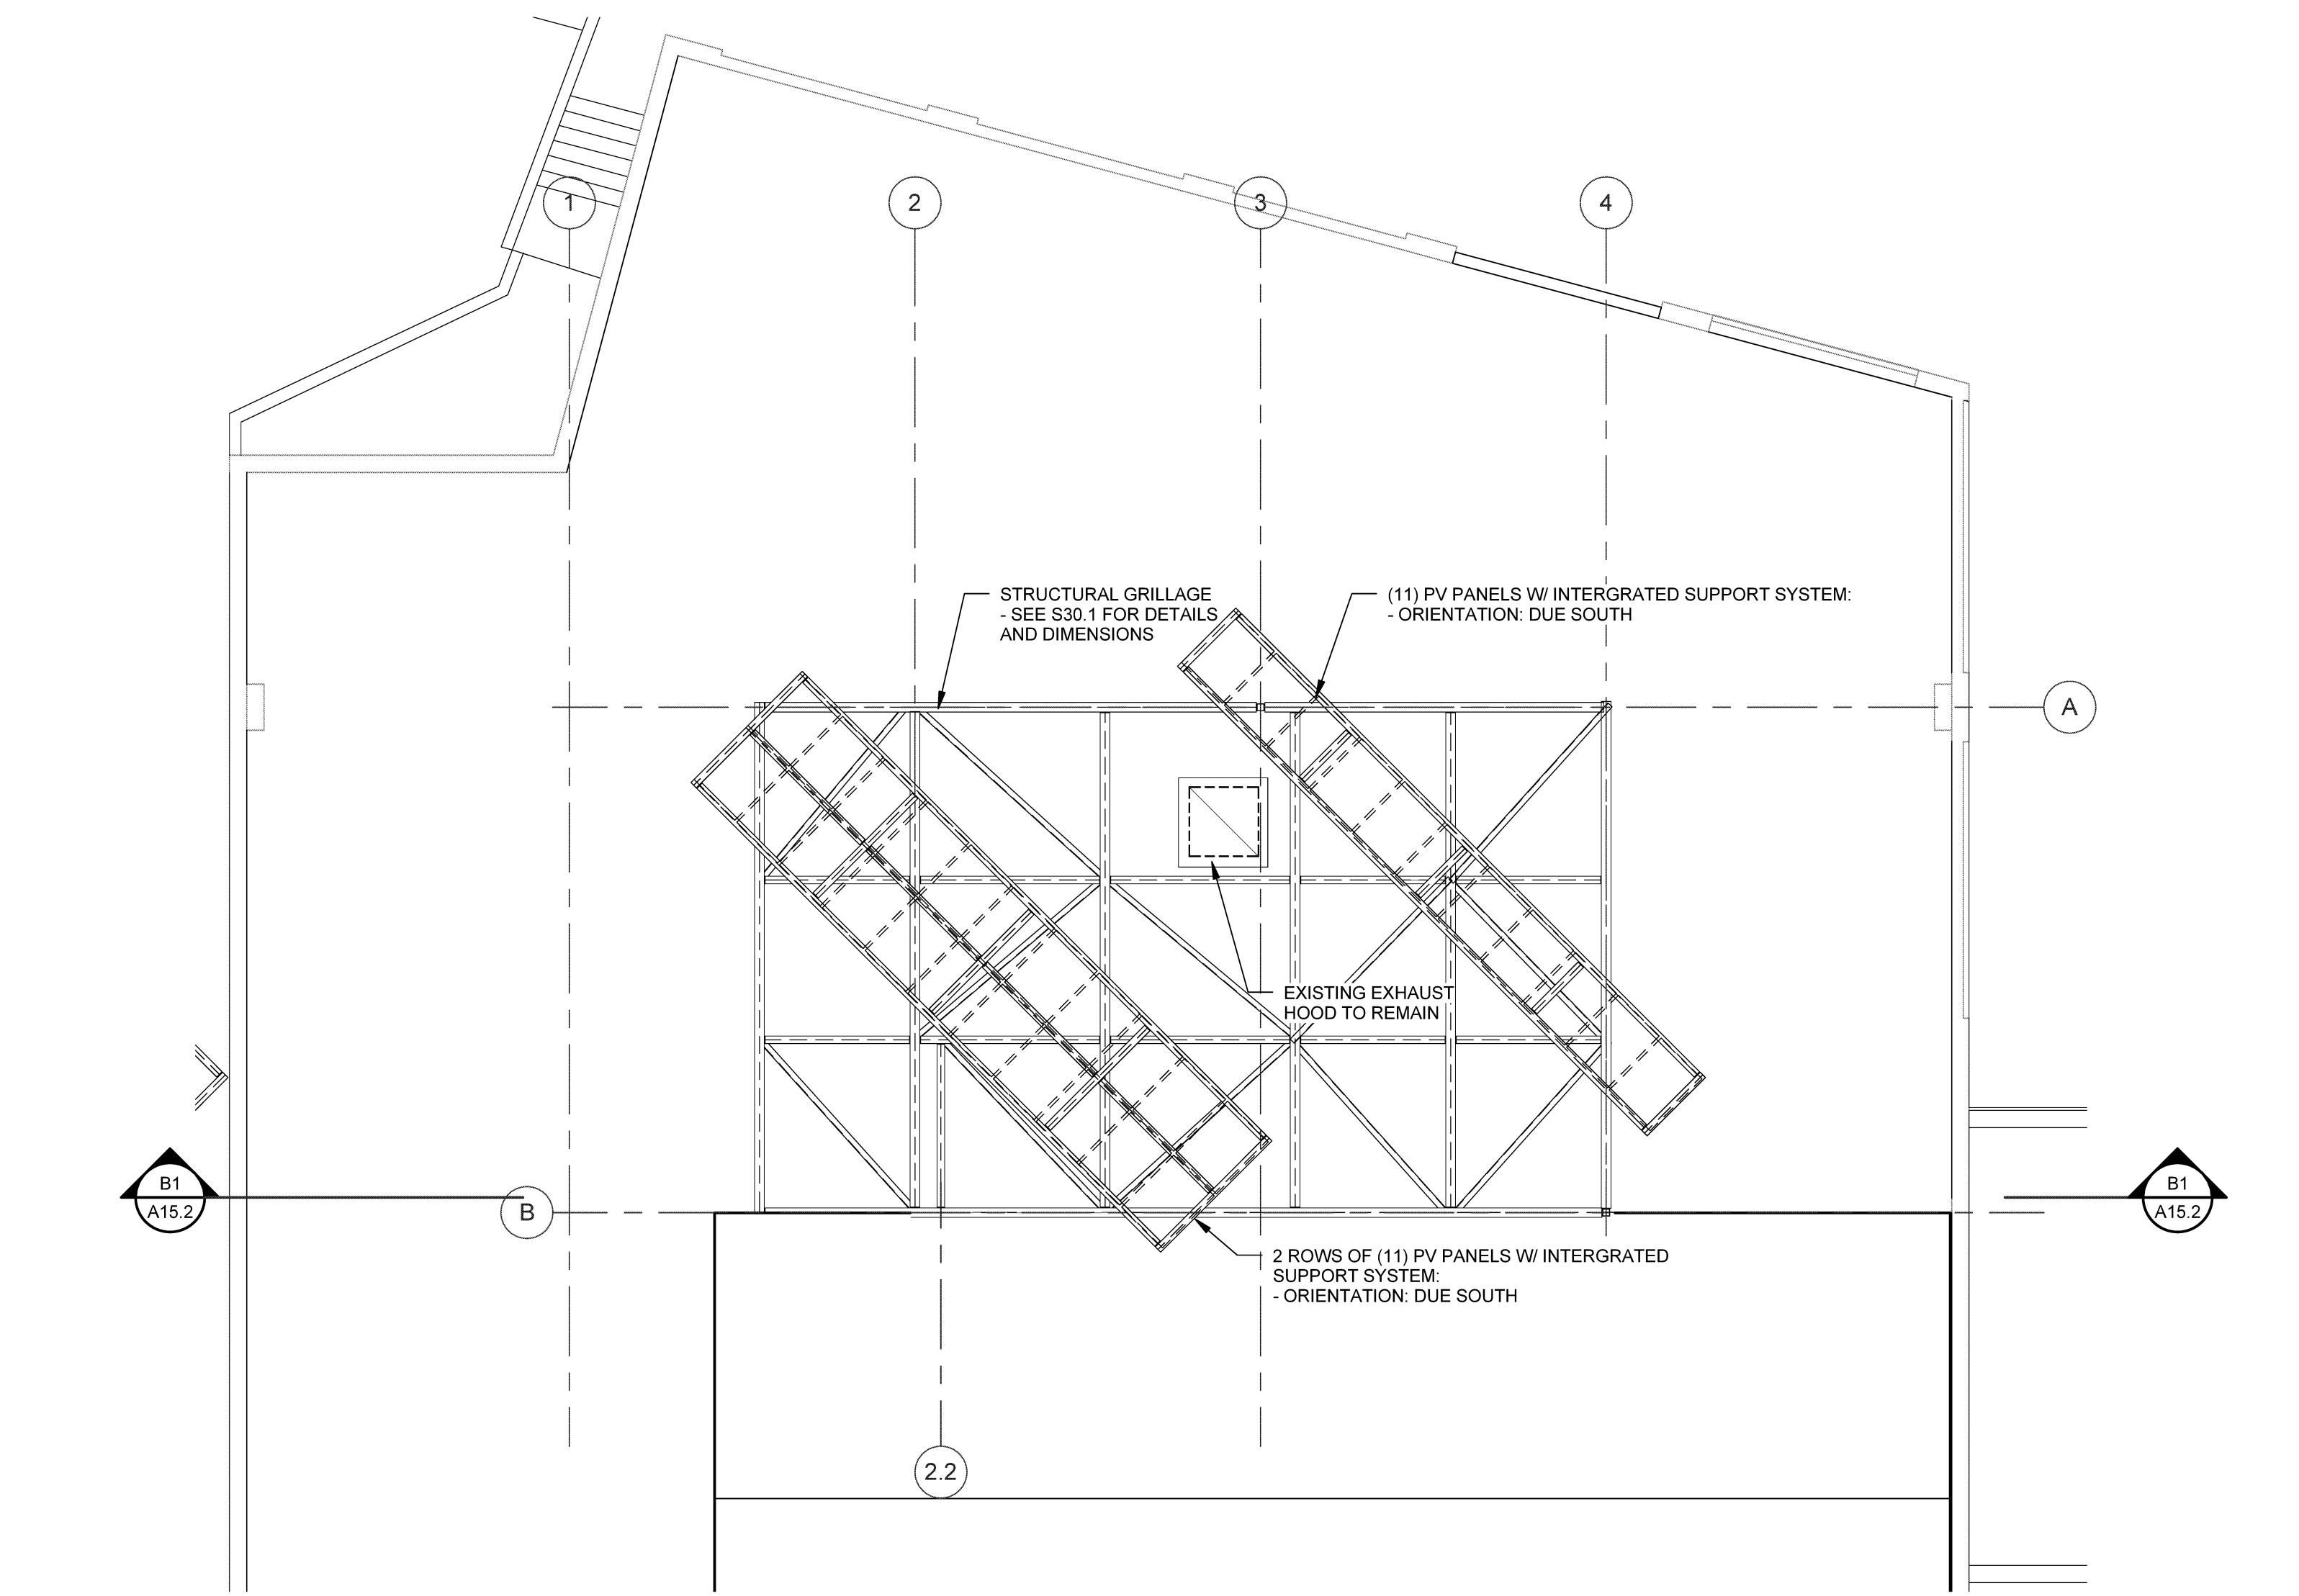

C2 PV LAYOUT PLAN SCALE: 1/8" = 1'-0"

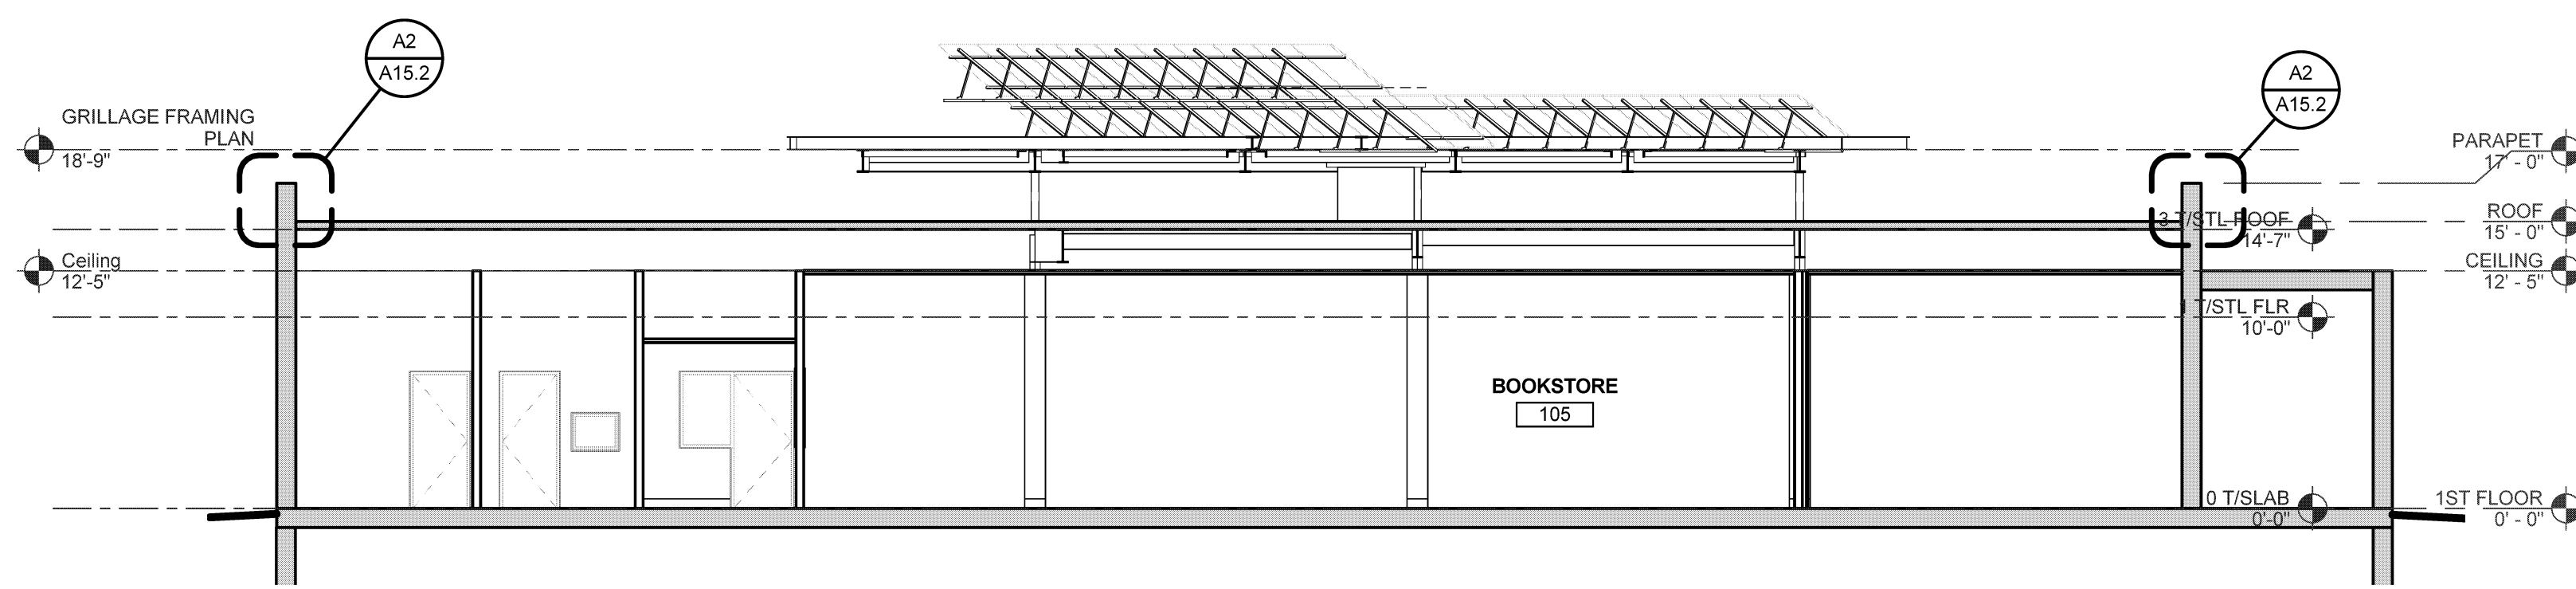


B1 SECTION THROUGH GRILLAGE SCALE: 1/8" = 1'-0"

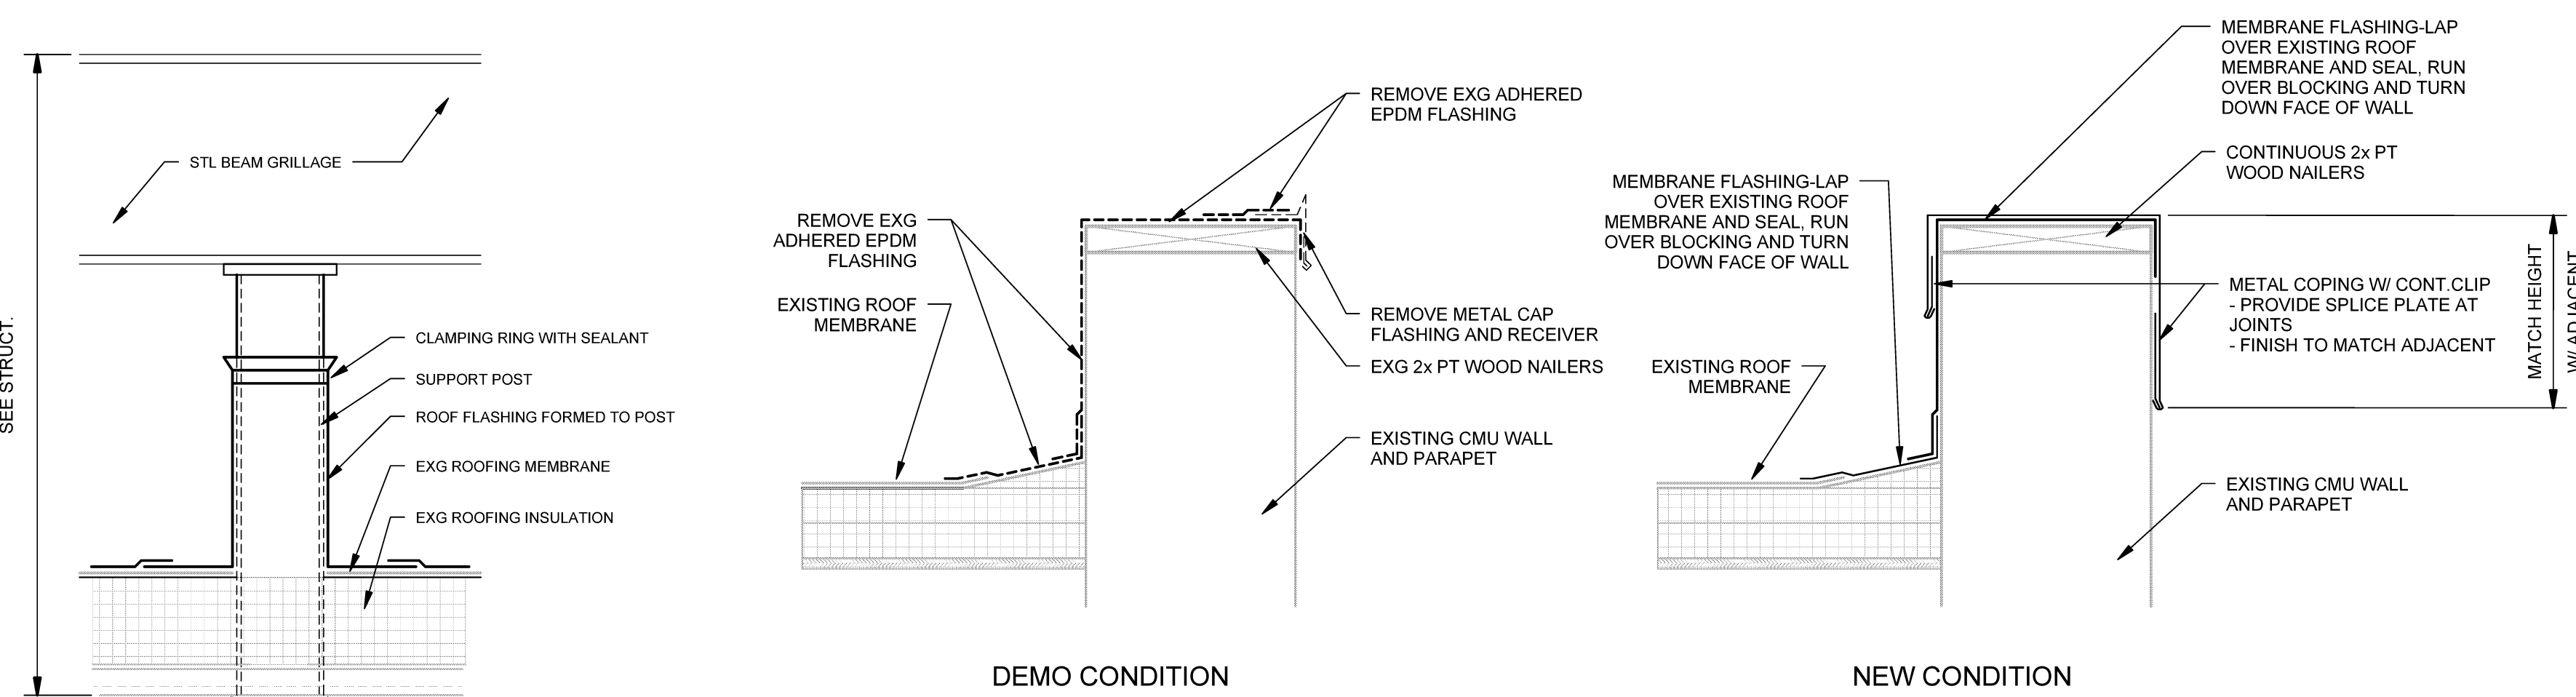


A1 GRILLAGE POST FLASHING DETAIL SCALE: 1 1/2" = 1'-0"

A2 ALTERNATE #1 - ROOF EDGE DETAIL SCALE: 1 1/2" = 1'-0"

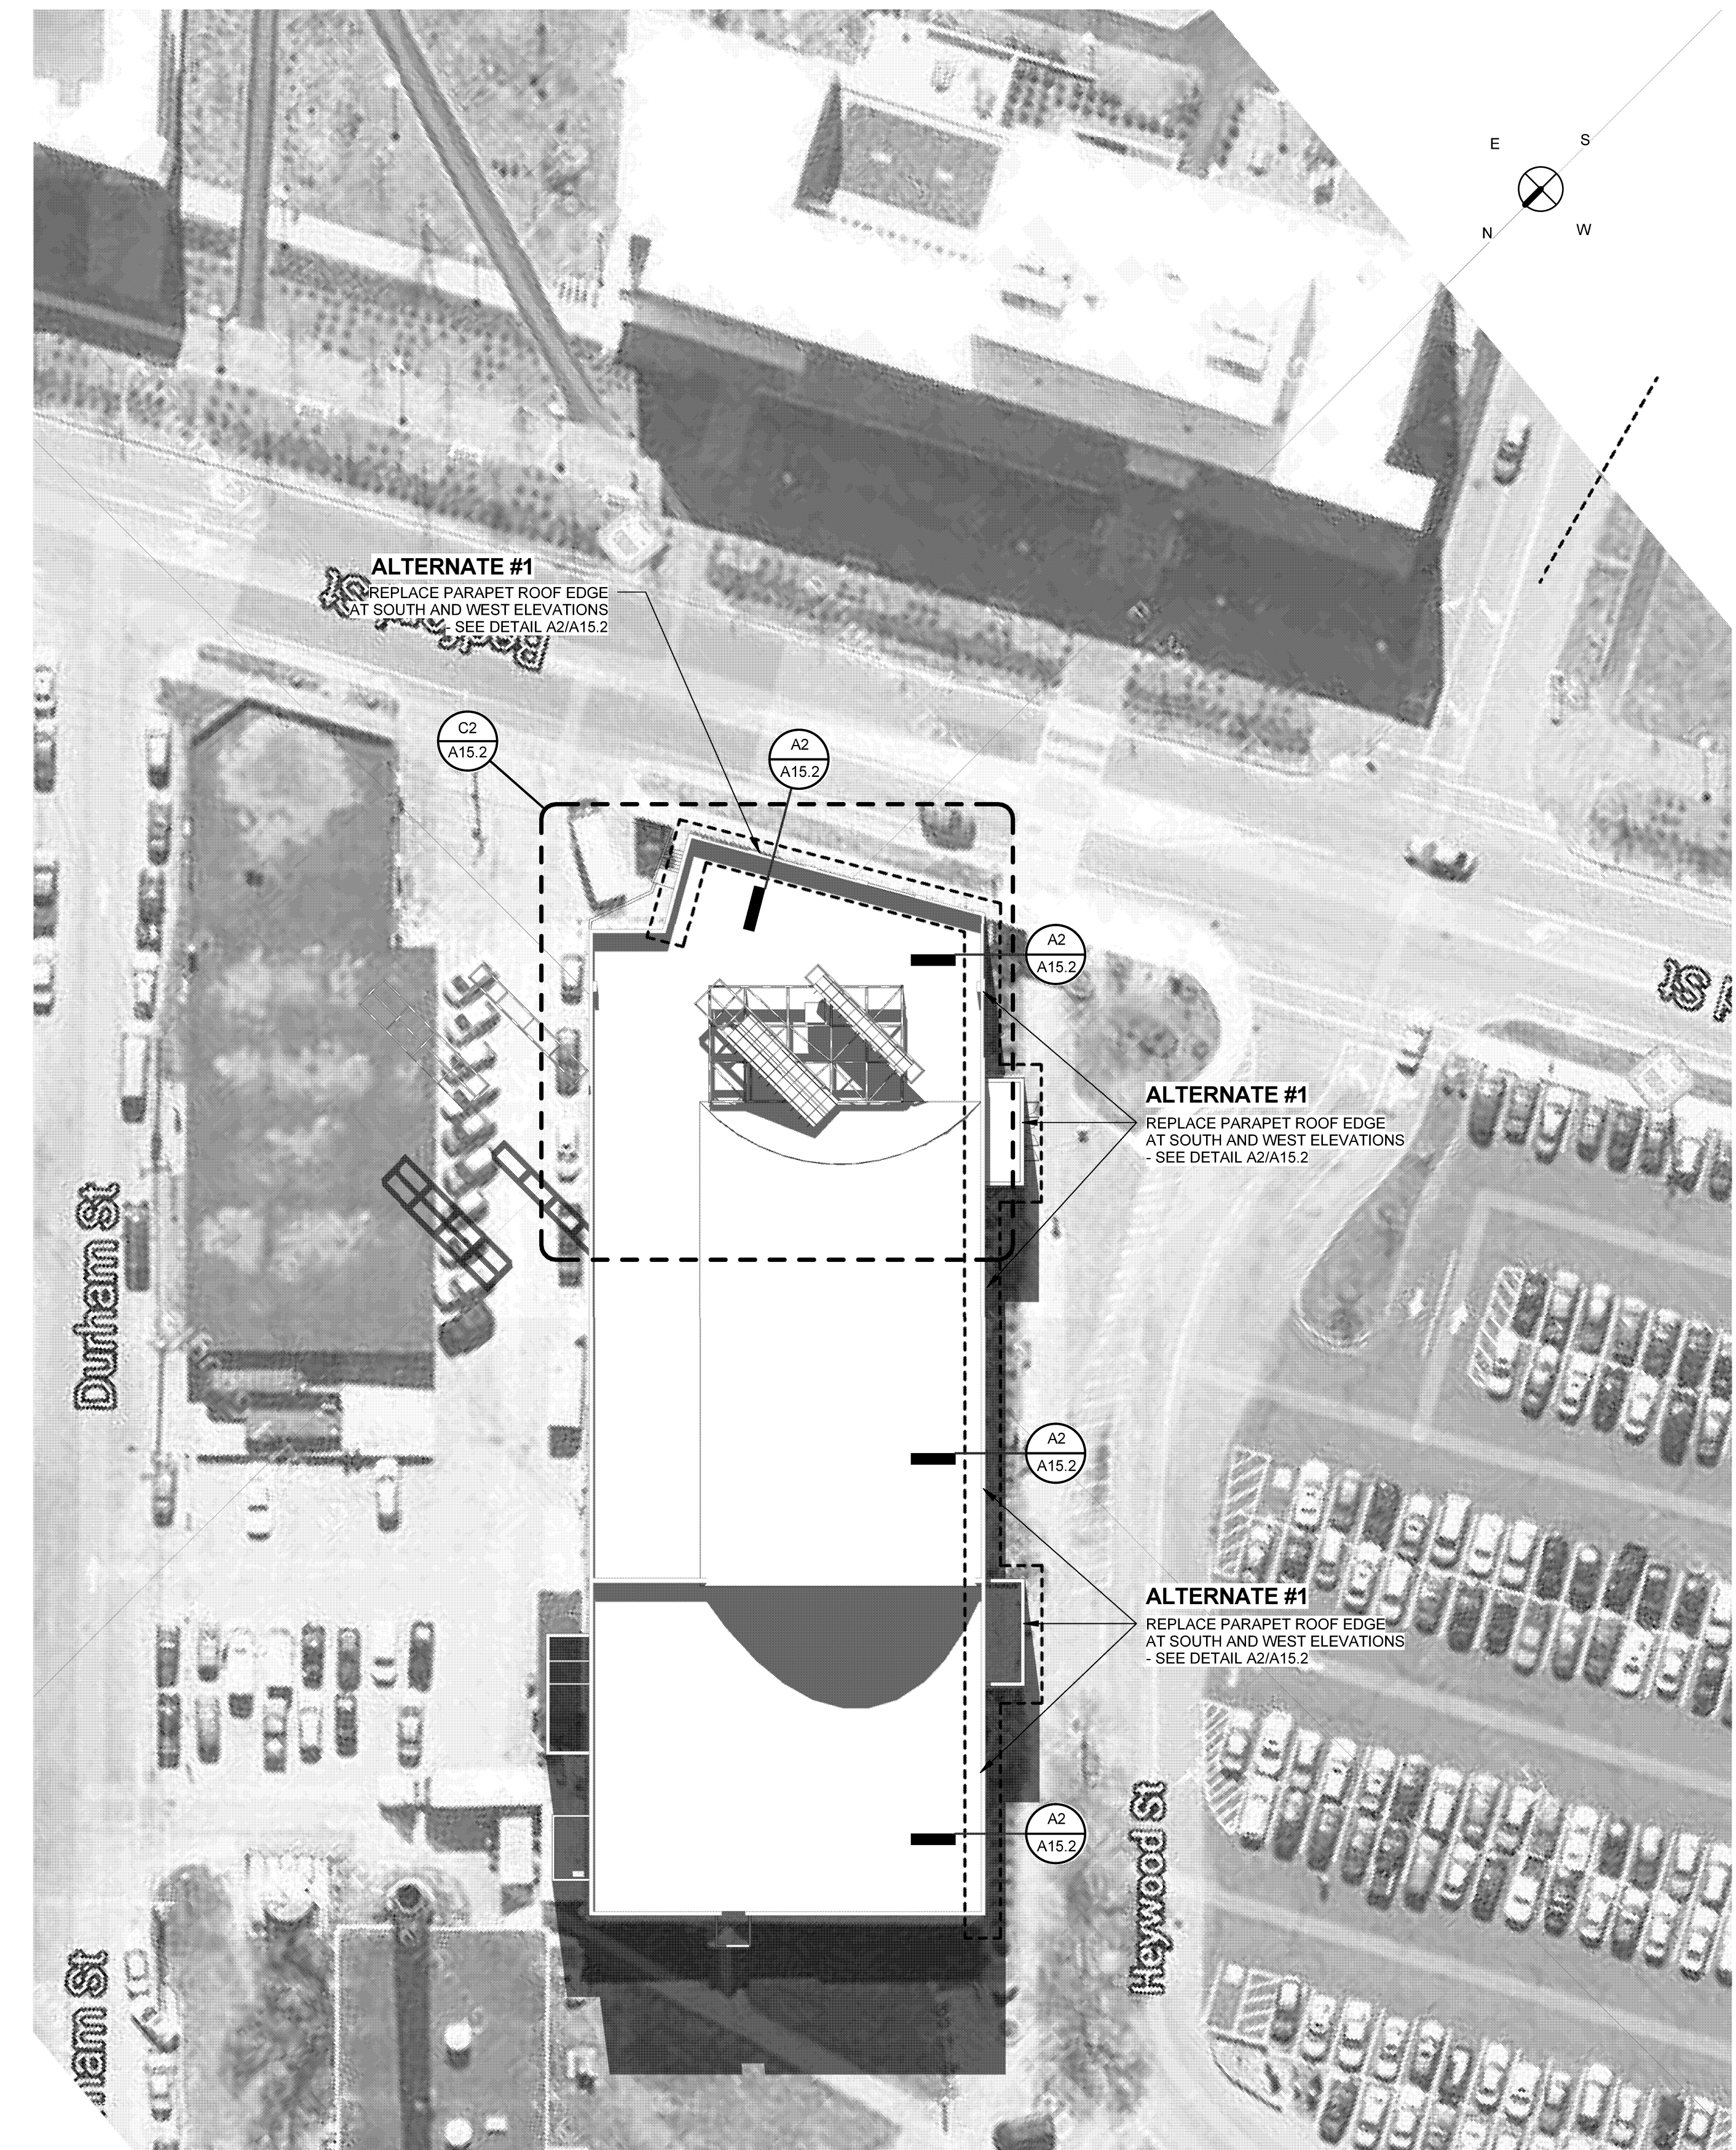

A4 SITE / SOLAR PLAN SCALE: 1" = 30'-0"

Issues and Revisions		
Mark	Date	Description
-	08-22-14	OWNER REVIEW
-	08-29-14	ISSUED FOR BID

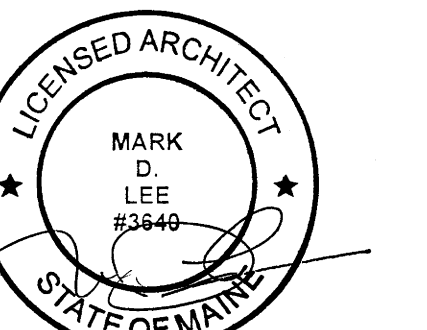

Drawing Scales As indicated

PA/PE: MDL © 2014 Harriman Associates

Drawn By: ERP

PV ARRAY PLANS AND DETAILS

A15.2