



1 SANITARY PART PLAN
 P-101 SCALE: 1/4"=1'-0"
 PLAN NORTH

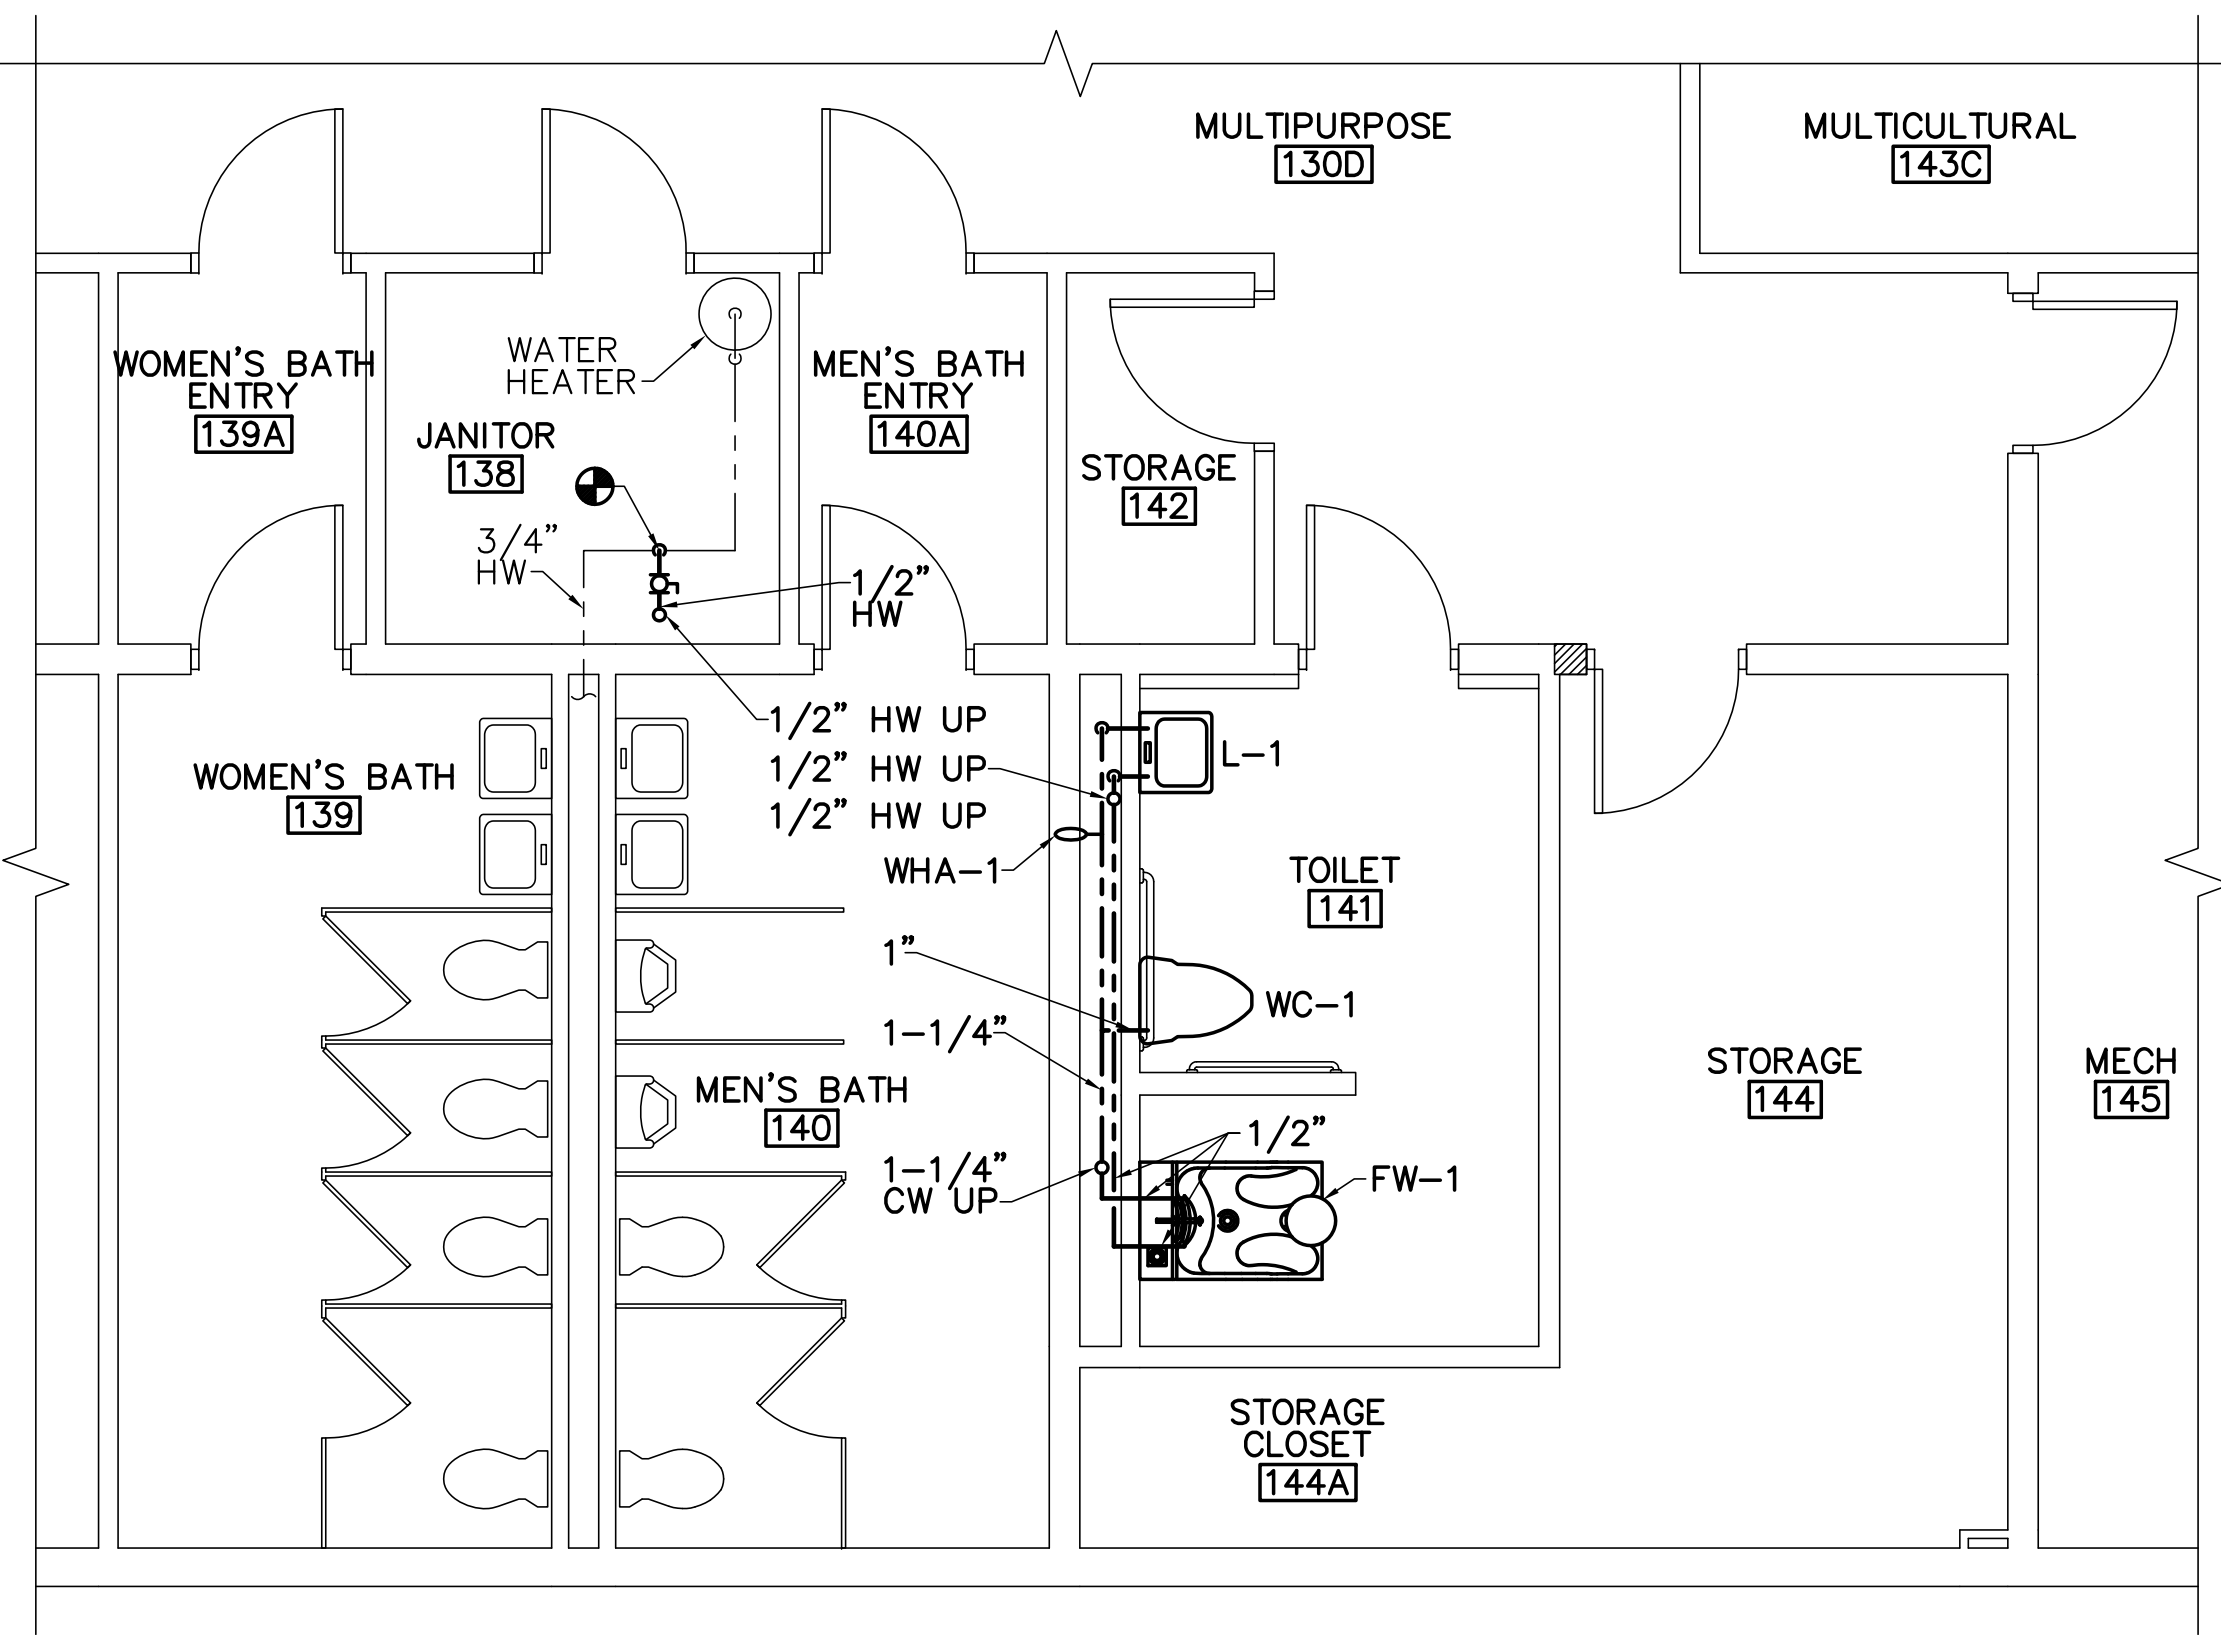


2 WATER SUPPLY PART PLAN
 P-101 SCALE: 1/4"=1'-0"
 PLAN NORTH


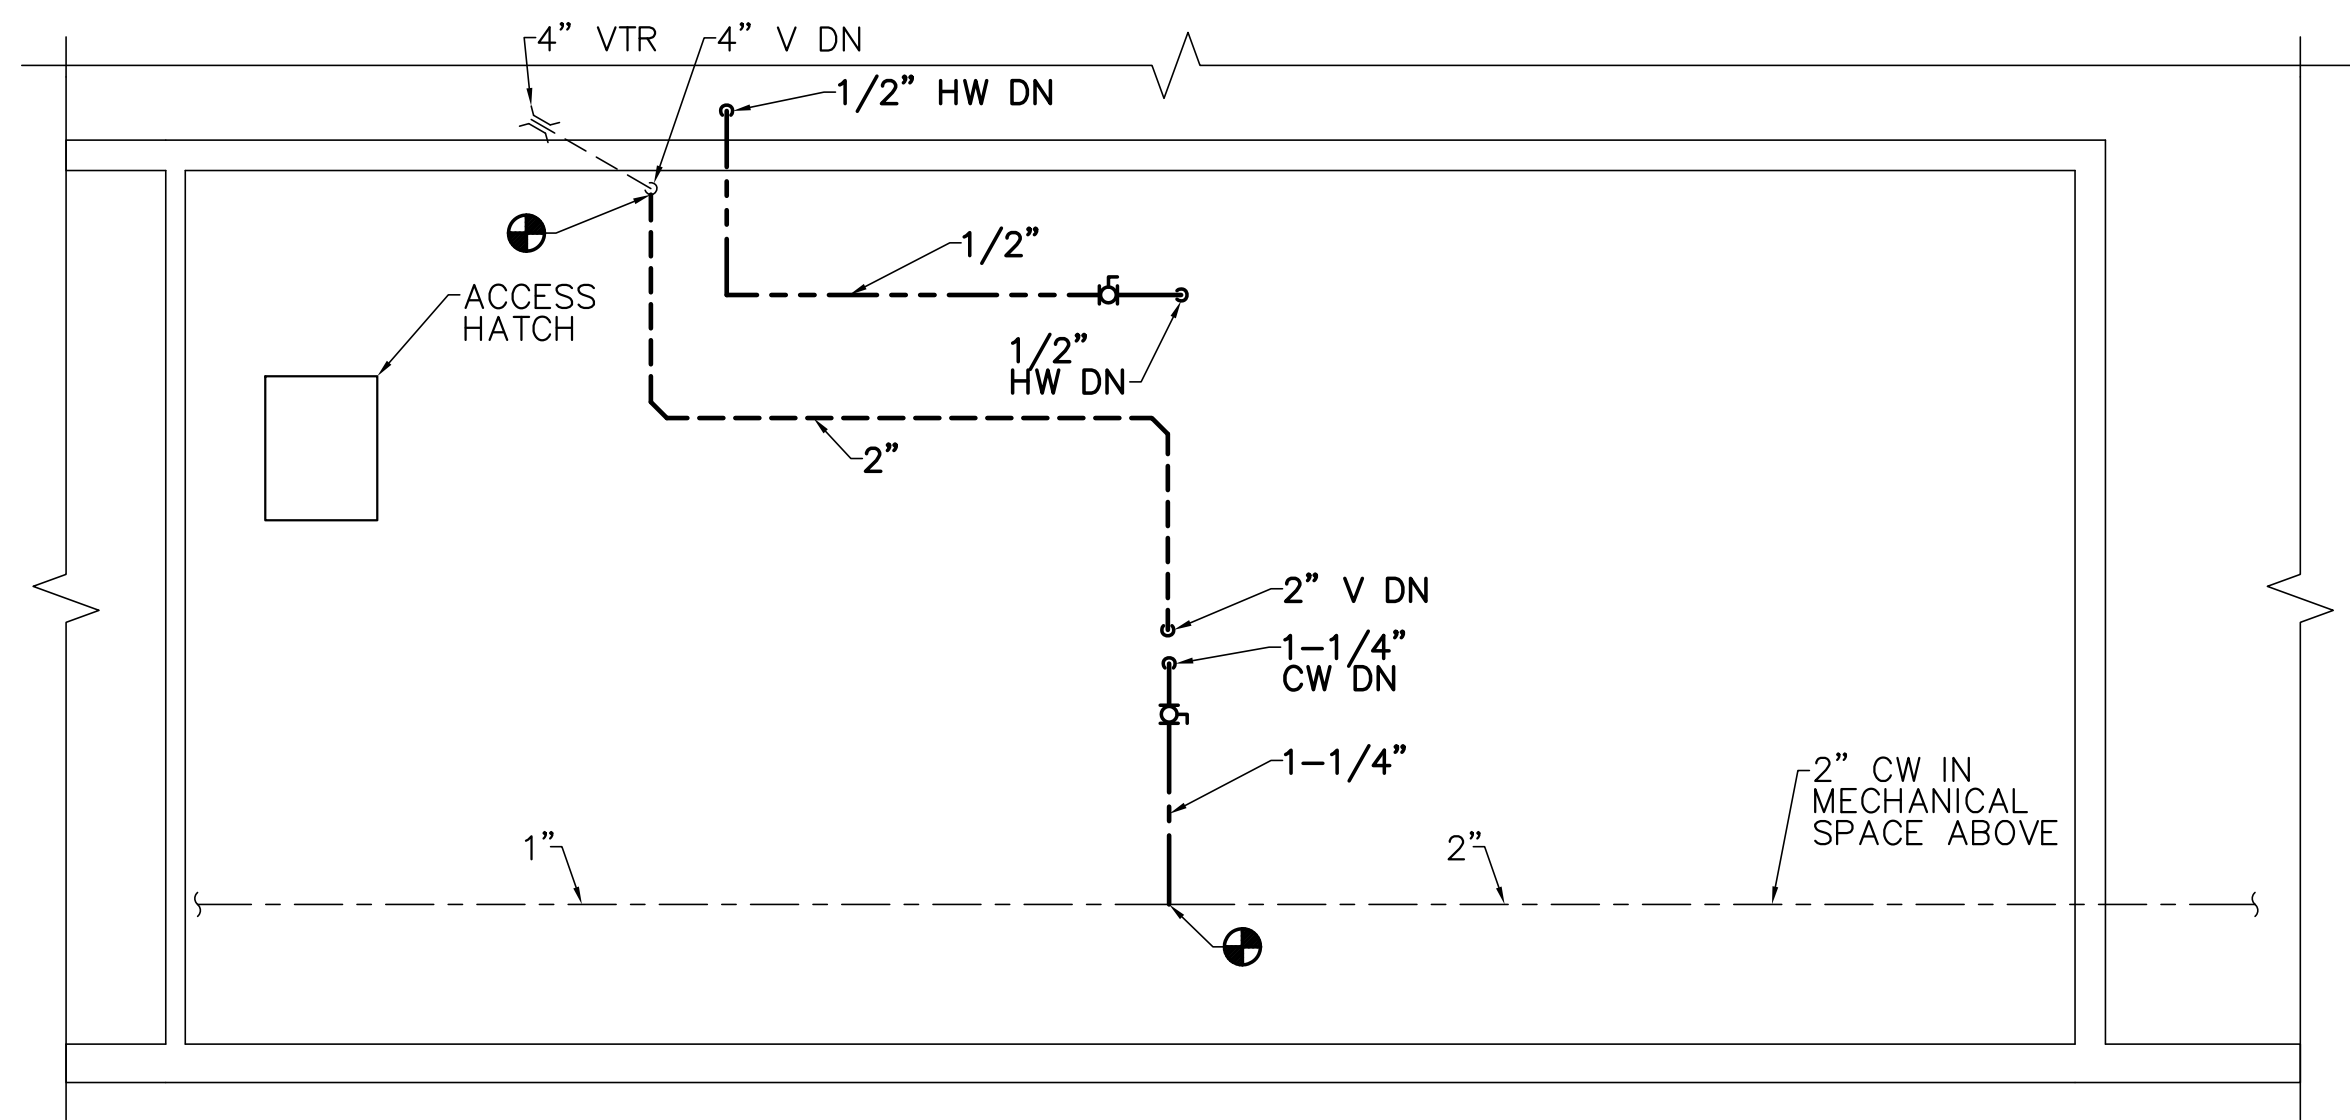


3 MECHANICAL ROOM PART PLAN
 P-101 SCALE: 1/4"=1'-0"
 PLAN NORTH

- DRAWING KEYNOTES**
- ▲ COORDINATE SAW CUT OF SLAB WITH ARCHITECTURAL AND CIVIL DRAWINGS.
 - △ COORDINATE OUTDOOR SANITARY PIPE WITH CS101.

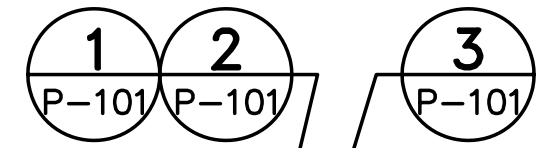

KEYPLAN
 NOT TO SCALE PLAN NORTH

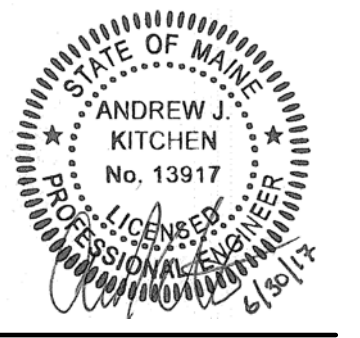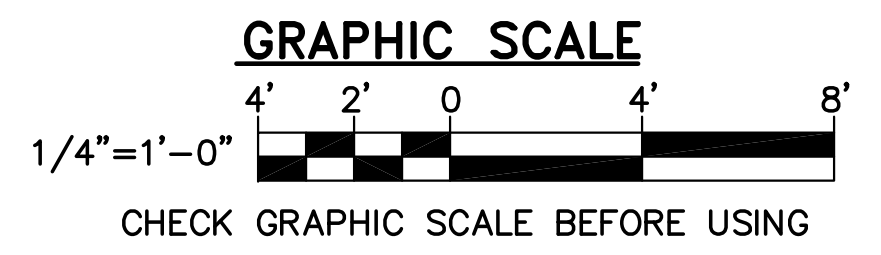

DESIGNED BY: AJK
 DRAWN BY: KLG
 CHECKED BY: MSA
 PROJECT: 21702.09

UNIVERSITY OF SOUTHERN MAINE
 PORTLAND, MAINE
 Woodbury Campus Center
 35 Bedford Street
 Portland, ME 04101
 T (207) 780-4160

WOODBURY CAMPUS CENTER
 BATHROOM ADDITION
 Portland, Maine

PLUMBING PART PLANS

SCALE: AS NOTED
 DATE: 06-30-17

DWG.: P-101

SHEET: 10 OF 12