



Plumbing Fixtures Schedule	
TYPE	DESCRIPTION
A	SLOAN ROYAL TOP SPRUD WALL HUNG ADA COMPLIANT TOILET FIXTURE - WETS 2020.12.01-1.28 SOLIS, OR EQUAL
B	AMERICAN STANDARD MURRO UNIVERSAL DESIGN WALL-HUNG LAVATORY WITH EVERCLEAN, OR EQUAL
C	ELKAY LUSTERTONE STAINLESS STEEL 15" x 15" x 5 1/2" SINGLE BOWL TOP MOUNT BAR ADA SINK, OR EQUAL
D	MIRROR 24x36 (GC)
E	SOAP DISPENSER (OSCI)
F	TOILET TISSUE DISPENSER (OSCI)
G	PAPER TOWEL + WASTE (OSCI)
H	ADA GRAB BAR (GC)

BLOCKING


5 Coffee Area - NE Wall
1/2" = 1'-0"

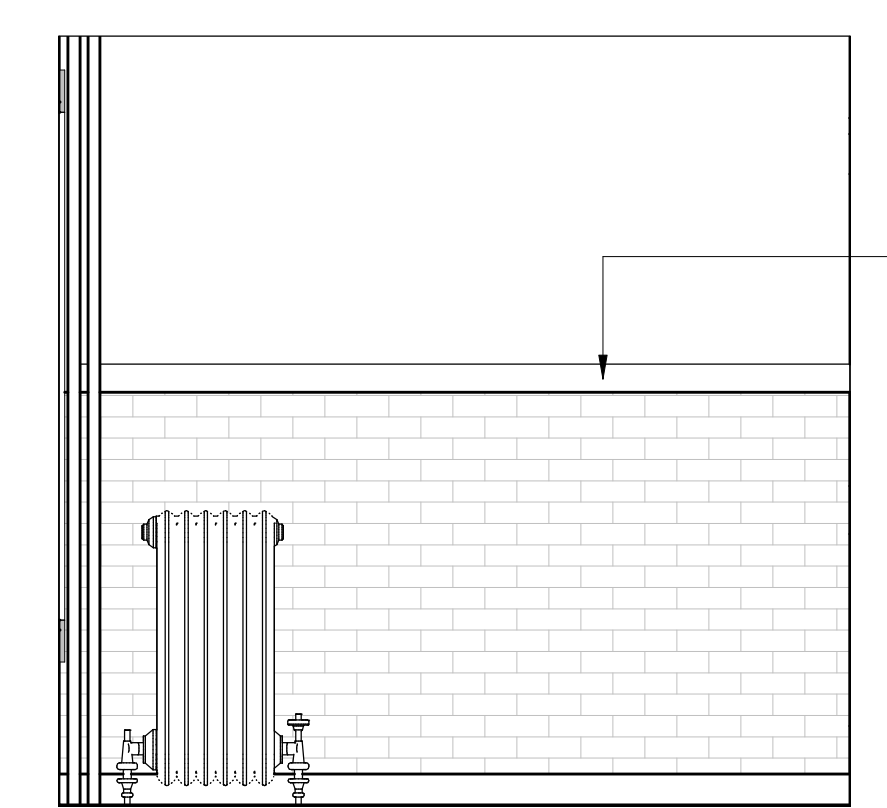


3 SE Wall
1/2" = 1'-0"

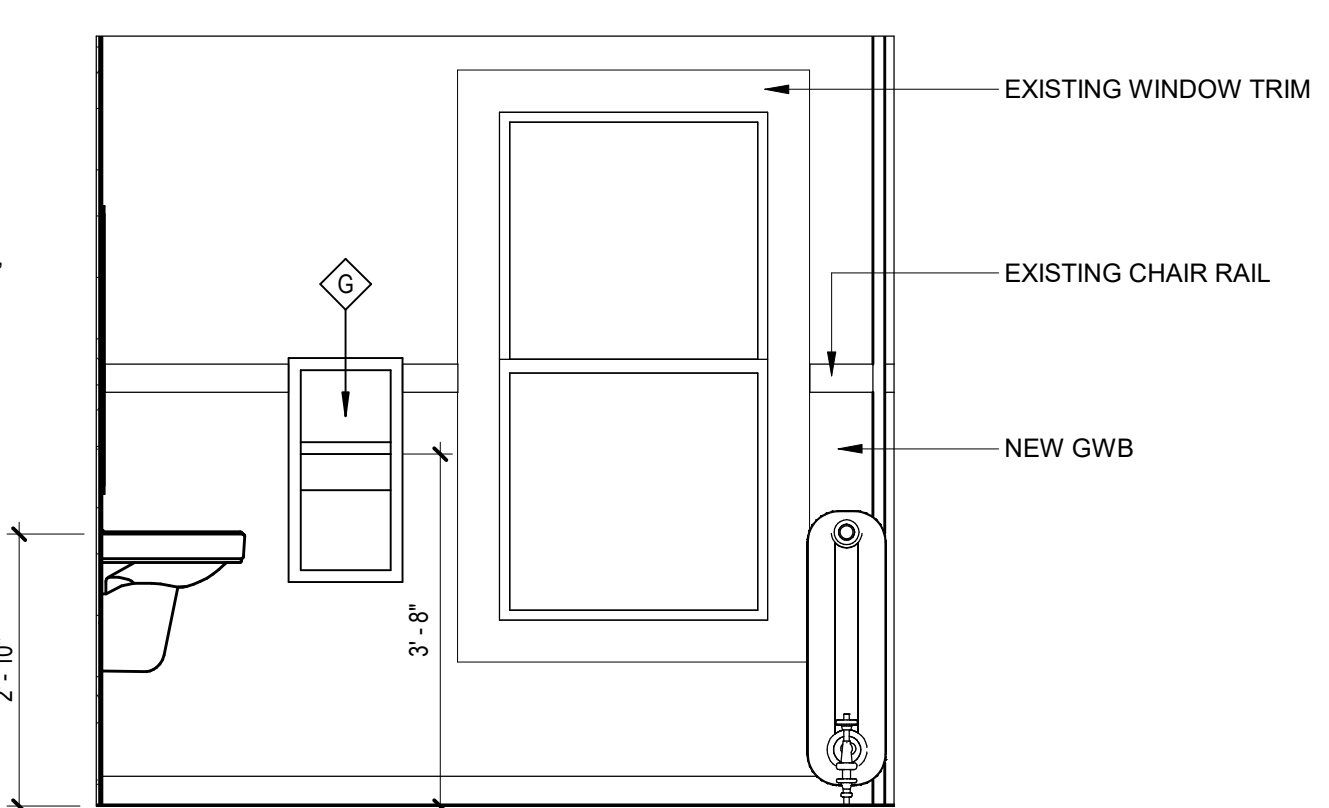


1 NE Wall
1/2" = 1'-0"

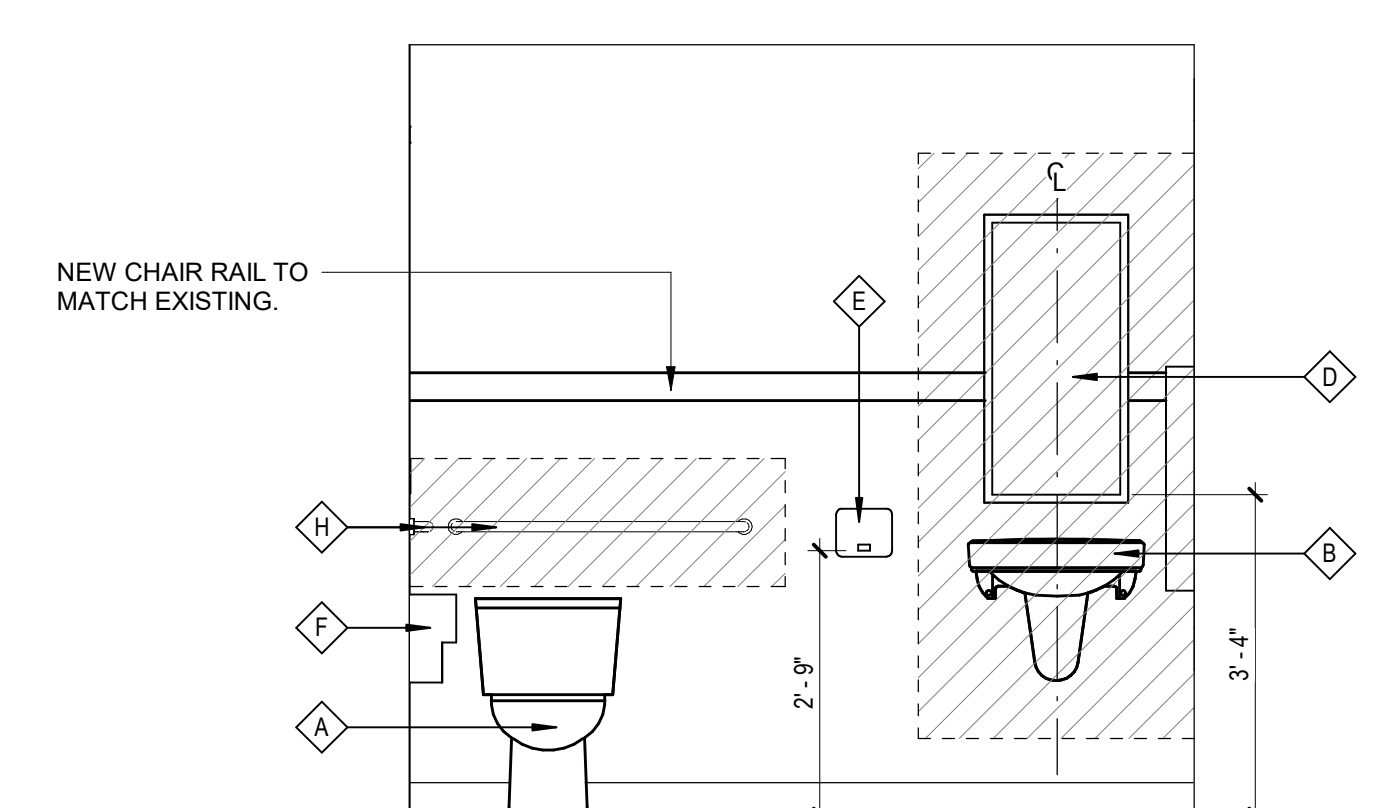

2 NW Wall
1/2" = 1'-0"

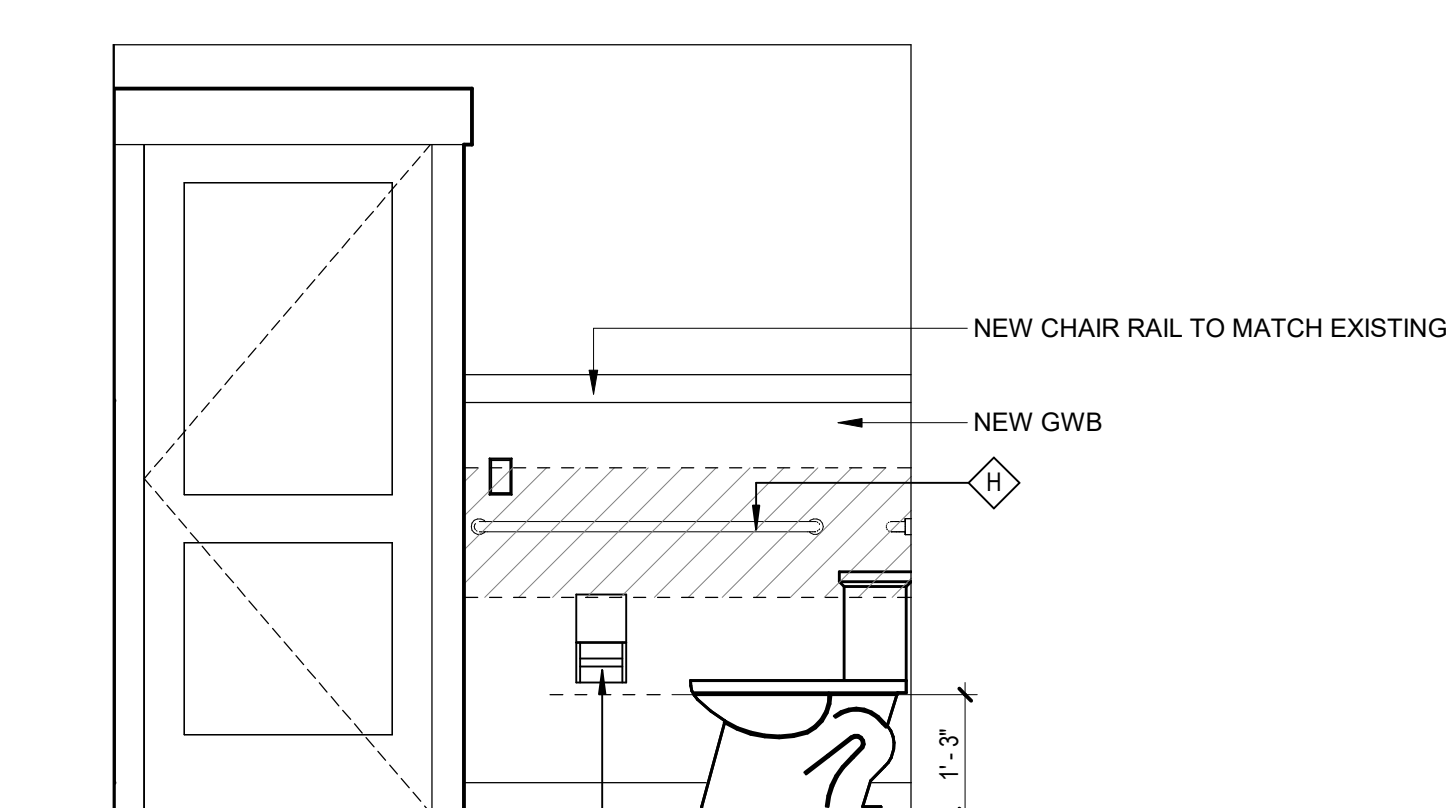

4 SW Wall
1/2" = 1'-0"

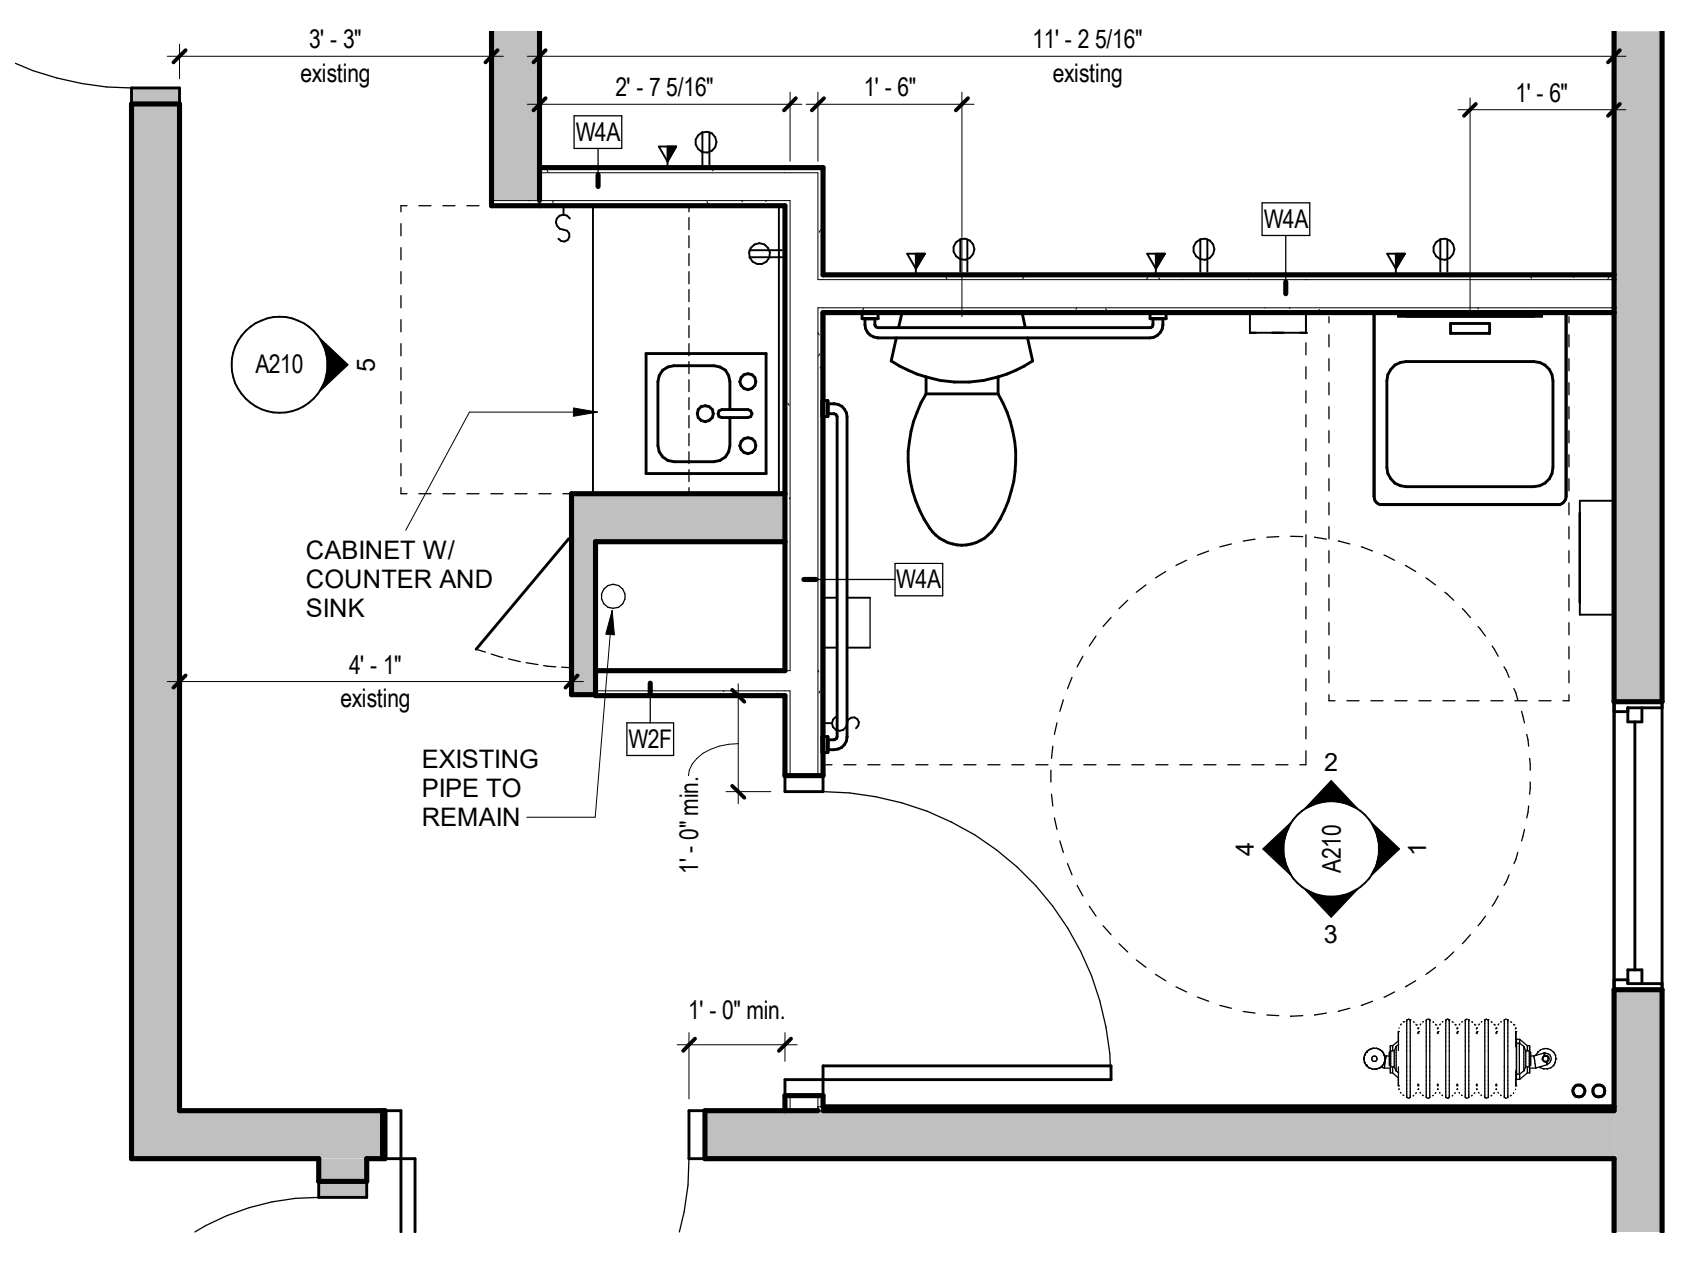


8 LEVEL 1 - ADA Bathroom - Enlarged Plan
1/2" = 1'-0"


Door & Frame Schedule													
LOCATION	MARK	OPERATION	DOOR				FRAME				RATING	HDWR	COMMENTS
			WIDTH	HEIGHT	TYPE	MATL	PANEL	THICK	CONFIG	TYPE			
100	Single - Hinged		3'-0"	7'-0"	EXISTING	EXISTING	1 3/8"	SINGLE	1	EXISTING	HW1	EXISTING DOOR TO REMAIN	
101	Double - Hinged		6'-0"	7'-0"	EXISTING	EXISTING	1 3/8"	PAIR	1	EXISTING	HW1	EXISTING DOOR TO RECEIVE NEW HARDWARE ONLY	
103A	Single - Hinged		3'-0"	7'-0"	EXISTING	EXISTING	1 3/4"	SINGLE	1	EXISTING	HW1	EXISTING DOOR TO RECEIVE NEW HARDWARE ONLY	
104	Single - Hinged		3'-0"	7'-0"	G	WOOD	1 3/4"	SINGLE	1	WOOD	HW1		
105	Single - Hinged		3'-0"	7'-0"	G	WOOD	1 3/4"	SINGLE	1	WOOD	HW1		
105A	Single - Hinged		2'-6"	7'-0"	EXISTING	EXISTING	1 3/8"	SINGLE	1	EXISTING	HW1	EXISTING DOOR TO RECEIVE NEW HARDWARE ONLY	
106	Single - Hinged		3'-0"	7'-0"	G	WOOD	1 3/4"	SINGLE	1	WOOD	HW1		
107	Single - Hinged		3'-0"	7'-0"	G	WOOD	1 3/4"	SINGLE	1	WOOD	HW1		
107A	Single - Hinged		2'-6"	7'-0"	EXISTING	EXISTING	1 3/8"	SINGLE	1	EXISTING	HW1	EXISTING DOOR TO REMAIN	
108	Single - Hinged		3'-0"	7'-0"	P2	WOOD	1 3/4"	SINGLE	1	WOOD	HW2		
110	Single - Hinged		3'-0"	7'-0"	G	WOOD	1 3/4"	SINGLE	1	WOOD	HW1		

Door Hardware Sets


- OFFICES**
- HW1
 - (3) HINGES - BB1279 - 4 1/2" x 4 1/2"
 - (1) ENTRANCE/OFFICE LOCKSET - ND50PD-RHO W/ FULL SIZE INTERCHANGEABLE CORE
 - (1) FLOOR STOP
 - (3) DOOR SILENCERS
- BATHROOM**
- HW2
 - (3) HINGES - BB1279 - 4 1/2" x 4 1/2"
 - (1) BATH/BEDROOM PRIVACY LOCKSET - ND40S-RHO W/ FULL SIZE INTERCHANGEABLE CORE
 - (1) WALL STOP
 - (3) DOOR SILENCERS

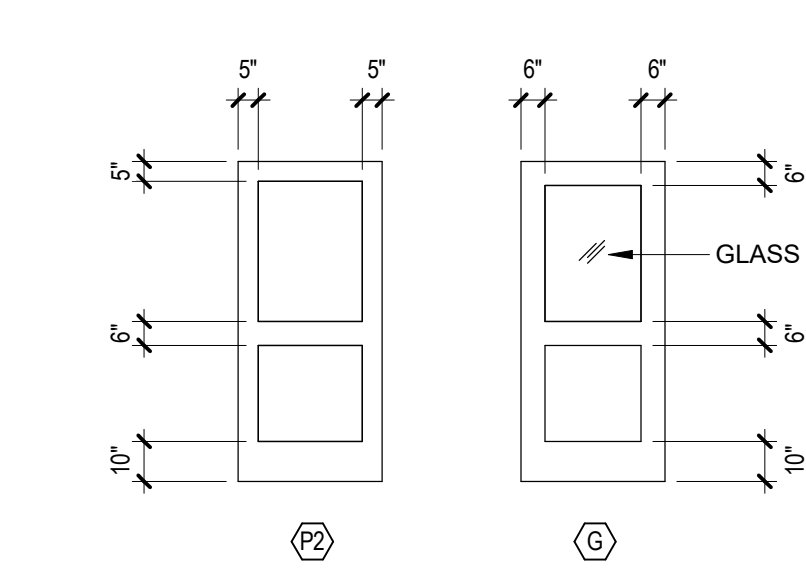

Door Elevation Legend
1/4" = 1'-0"

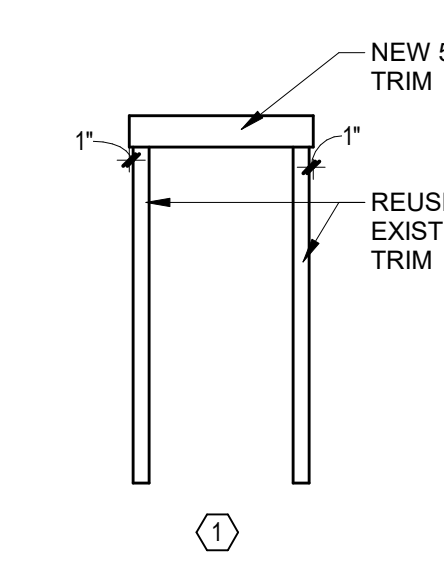

Door Frame Legend
1/4" = 1'-0"

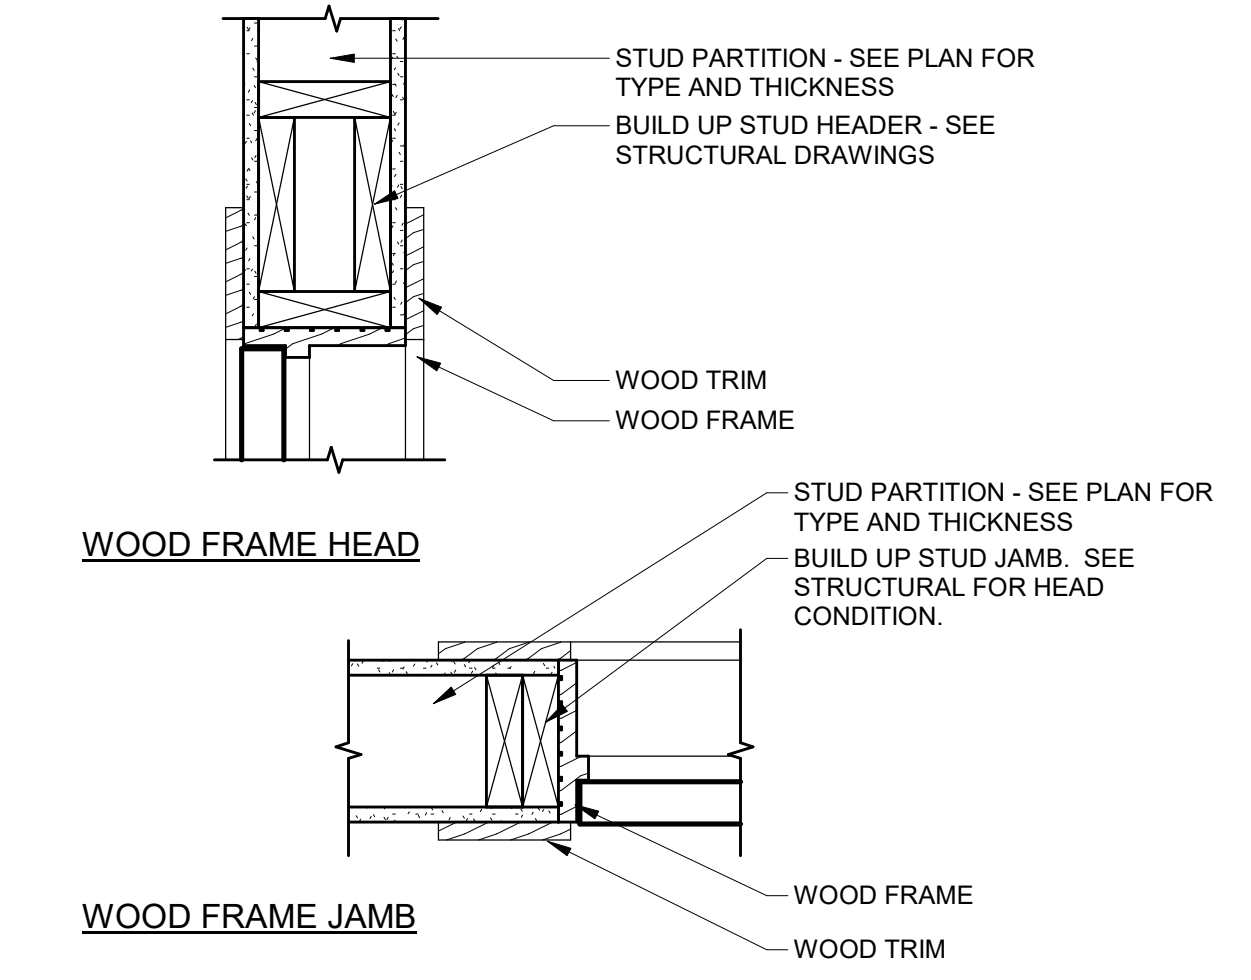


6 INTERIOR WOOD FRAME DETAILS
1 1/2" = 1'-0"

Room Finish Schedule									
NUMBER	ROOM NAME	FLOOR	BASE MATL	WALLS				NOTES	
				N	S	E	W		
100	Entry	RE-FINISHED WOOD	WB-1	PT-2	PT-2	PT-2	PT-2		
100A	Stair	RE-FINISHED WOOD	WB-1	PT-2	PT-2	PT-2	PT-2		
101	Office	RE-FINISHED WOOD	WB-1	PT-2	PT-2	PT-2	PT-2		
103	Reception	RE-FINISHED WOOD	WB-1	PT-2	PT-2	PT-2	PT-2		
103A	Closet	RE-FINISHED WOOD	WB-1	PT-2	PT-2	PT-2	PT-2		
104	Office	RE-FINISHED WOOD	WB-1	PT-2	PT-2	PT-2	PT-2		
105	Office	RE-FINISHED WOOD	WB-1	PT-2	PT-2	PT-2	PT-2		
106	Office	RE-FINISHED WOOD	WB-1	PT-2	PT-2	PT-2	PT-2		
107	Office	RE-FINISHED WOOD	WB-1	PT-2	PT-2	PT-2	PT-2		
108	Bathroom	VCT-1	WB-1	PT-2	PT-2	PT-2	PT-2		
109	Corridor	RE-FINISHED WOOD	WB-1	PT-2	PT-2	PT-2	PT-2		
110	Office	RE-FINISHED WOOD	WB-1	PT-2	PT-2	PT-2	PT-2		
130	Stair								

• ALL TRIM TO BE PAINTED PT-1

- FINISH KEY**
- PT-1 USMI ICI EGRET SHERWIN WILLIAMS
 - PT-2 USMI UNIVERSAL GRAY SHERWIN WILLIAMS
 - VCT-1 ALTRO QUARTZ TILE OCEAN CD 9359
 - VCT-2 ALTRO LAVENCIA LAUREL OAK (ALT #1)
 - PLAM-1 NEVAMAR XANADU BLUE BAMBOO WZ3001-T
 - PLAM-2 NEVAMAR COOL CHIC VA7002-T
 - WB-1 EXISTING WOOD BASE, REPAIRED AND RE-PAINTED PT-1.

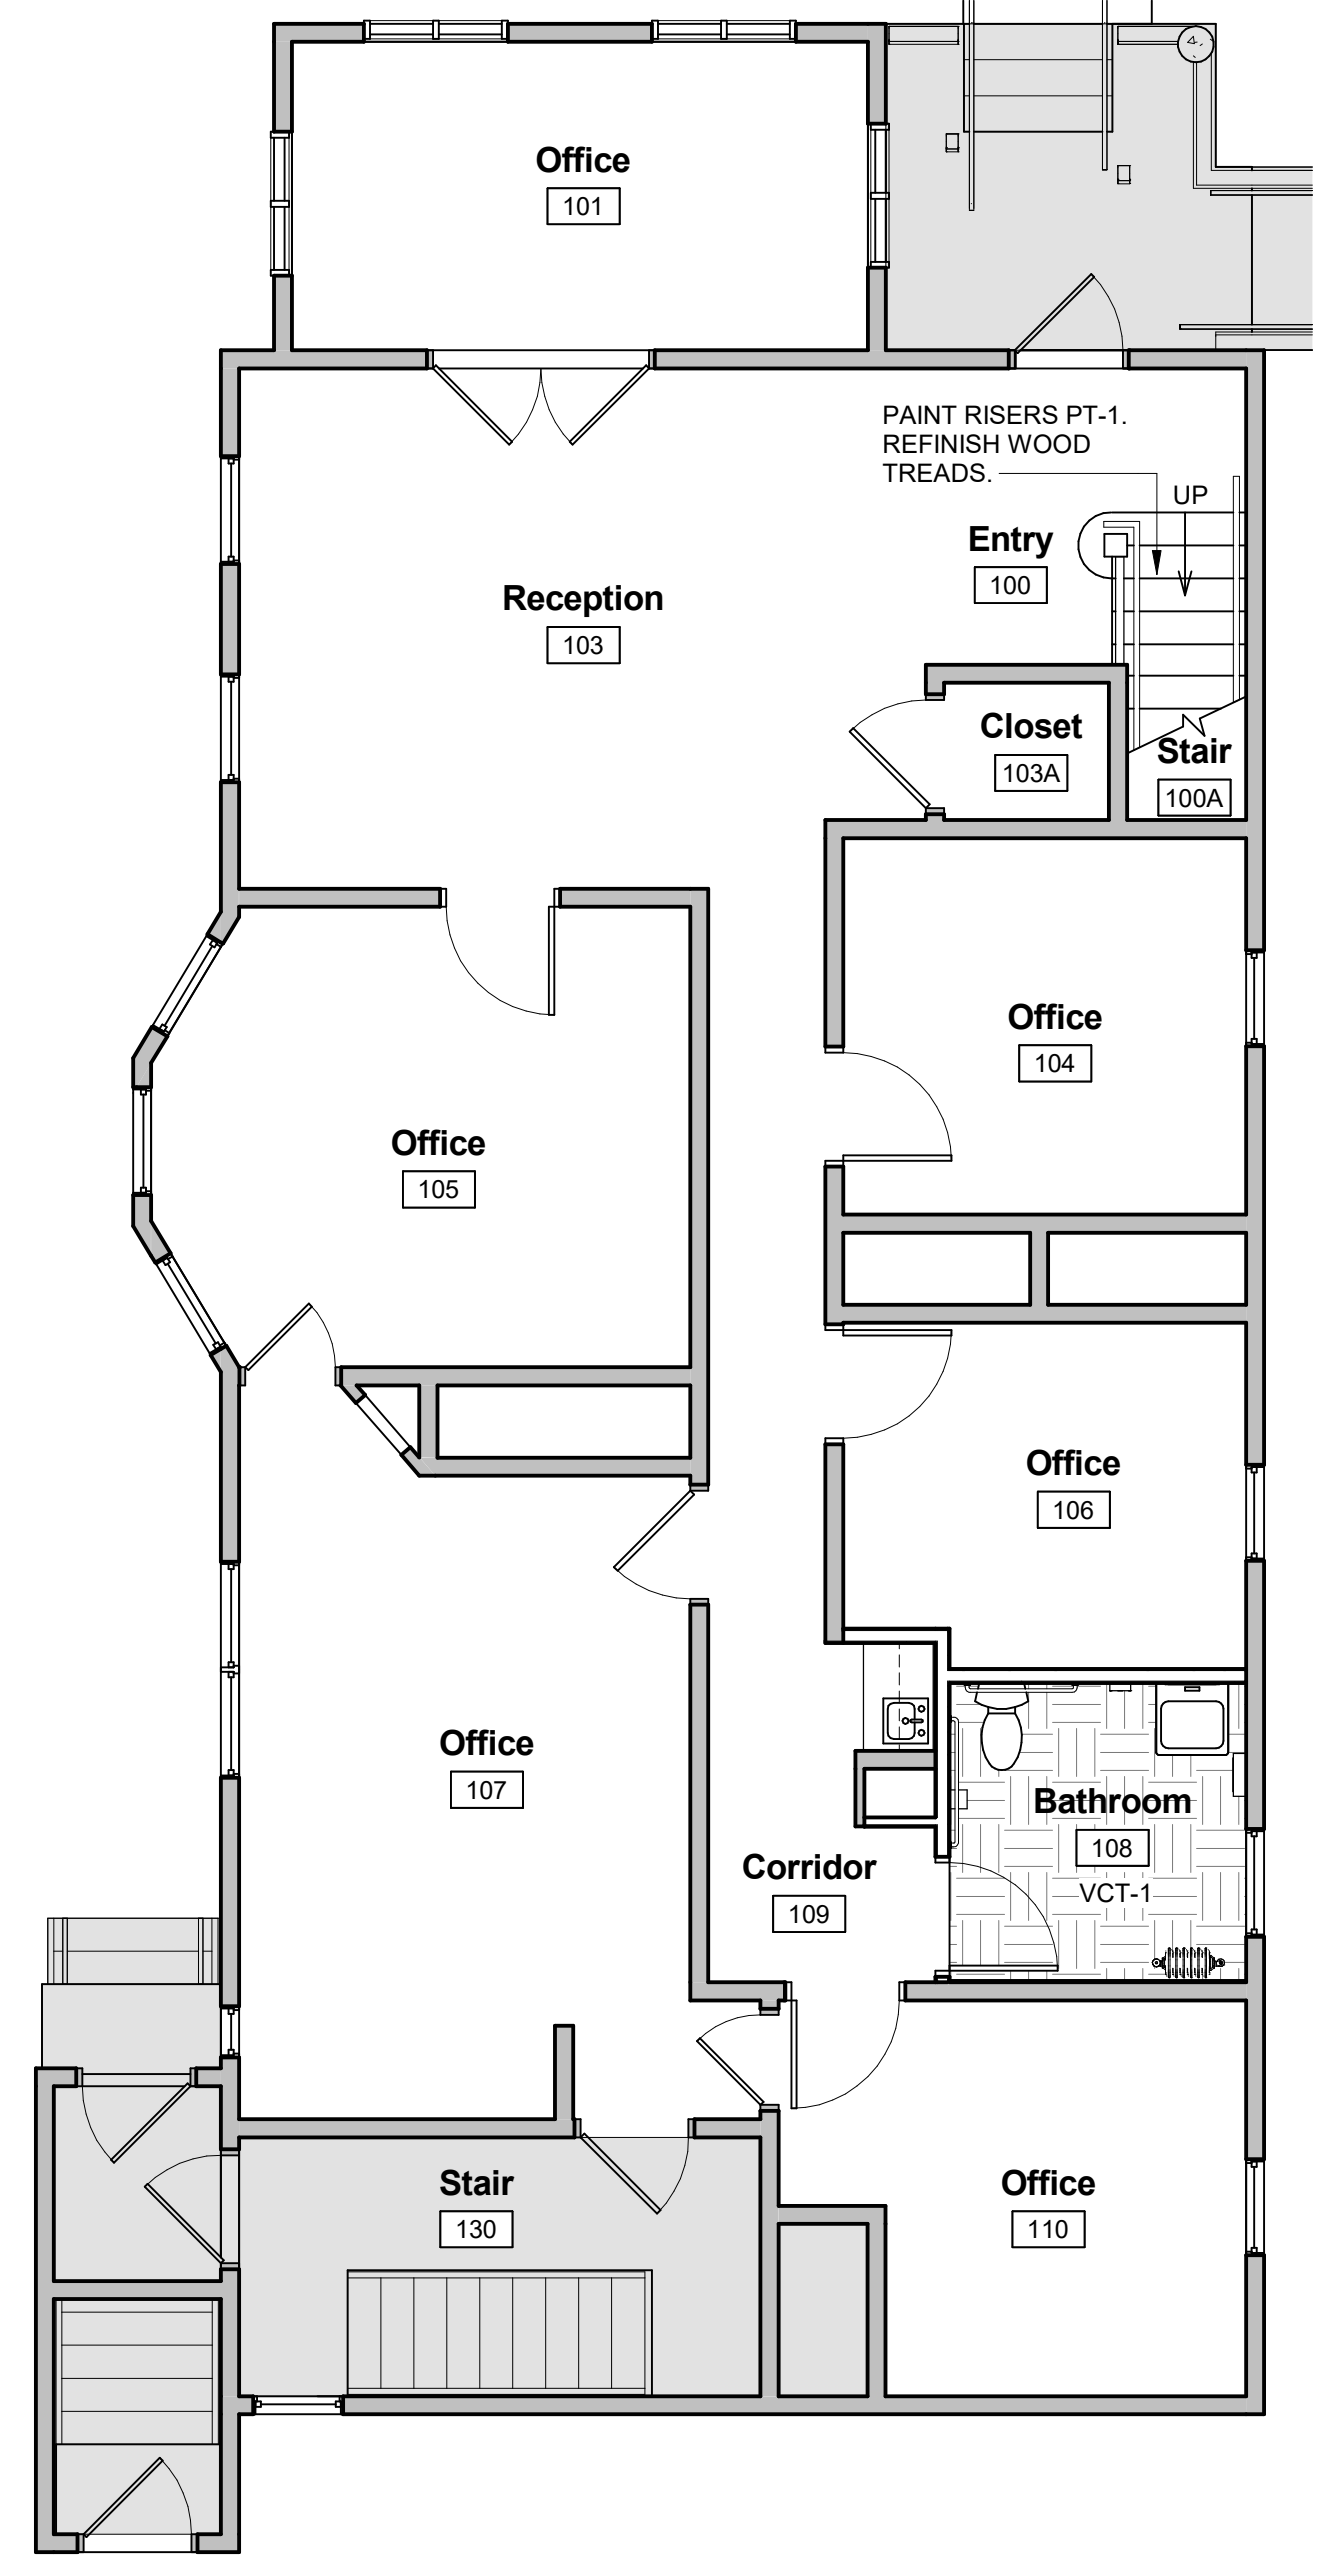

7 LEVEL 1 - FINISH PLAN
3/16" = 1'-0"