


No.	Date	Description
		Revision Schedule

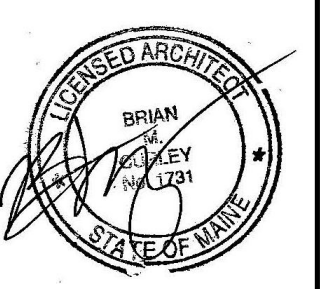

JOB NO.  
080316

DRWN. CHK  
Checker


SCALE:

ISSUE  
11/17/17


TITLE  
Typical Casework  
Details

SHEET

**A701**

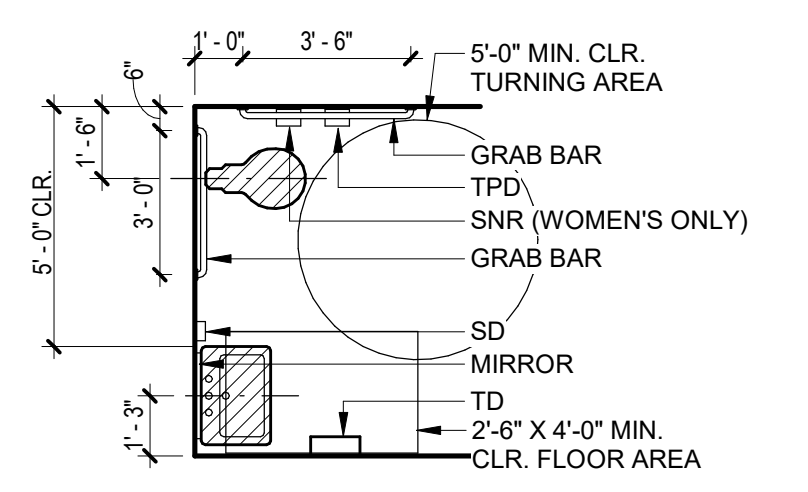


**E1** TYPICAL BARRIER FREE SINGLE TOILET PLAN  
1/4" = 1'-0"

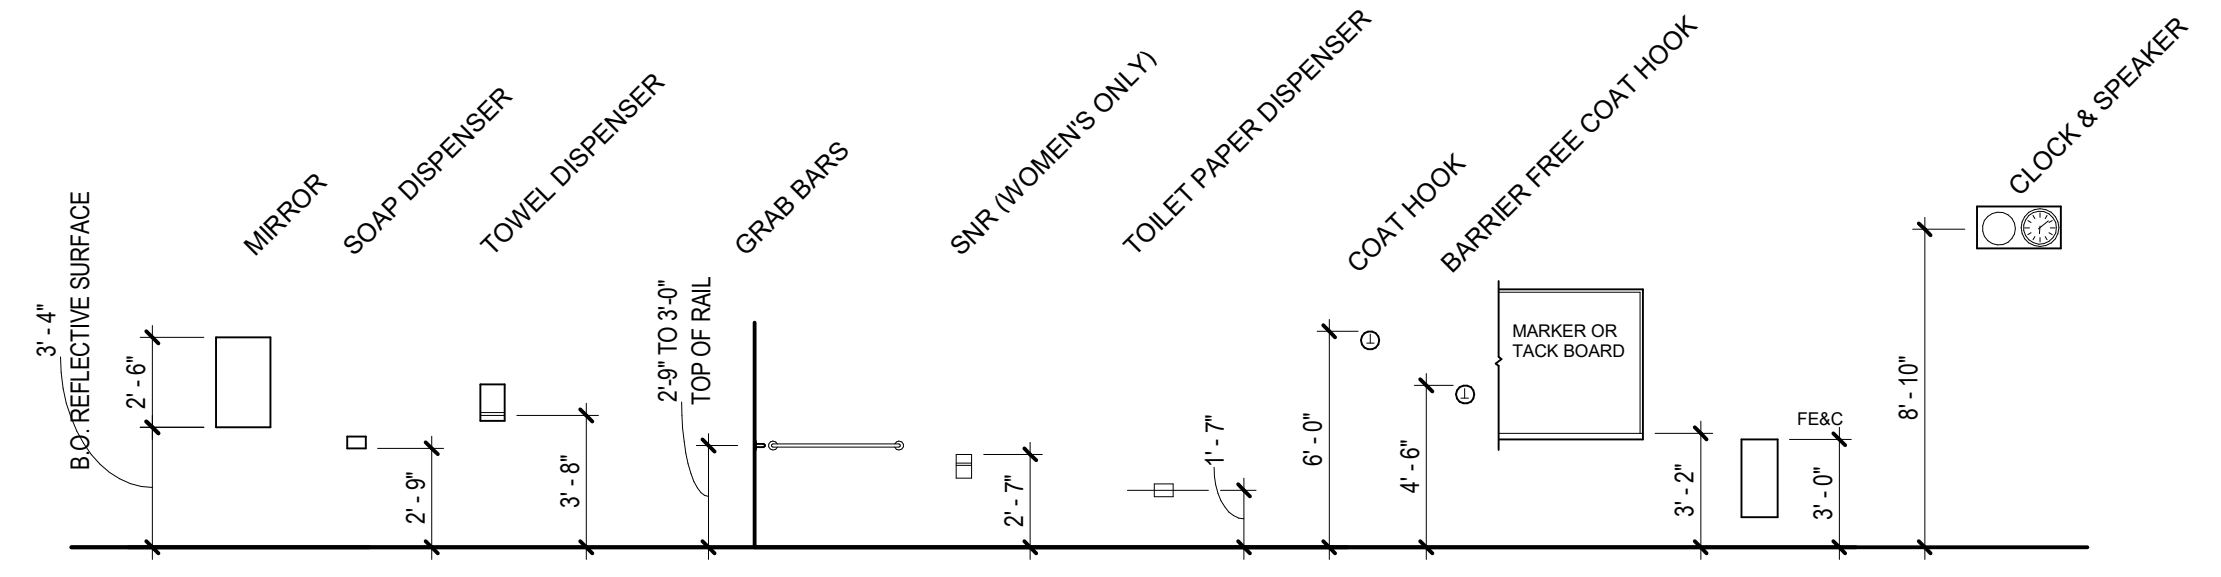


- MOUNTING HEIGHT GENERAL NOTES:**
- SEE MECHANICAL, ELECTRICAL, AND TECHNOLOGY DRAWINGS FOR SPECIFIC FIXTURE OR DEVICE LOCATION AND DESIGNATION AND ADDITIONAL MOUNTING REQUIREMENTS.
  - COORDINATE LOCATION OF ALL RECEPTACLES, FIXTURES OR DEVICES WITH INTERIOR ELEVATIONS AND CASEWORK LOCATIONS.
  - REFER TO MANUFACTURER'S INSTRUCTIONS FOR SPECIFIC ADA REQUIRED MOUNTING HEIGHTS AS APPLICABLE.

**A2** TYPICAL MOUNTING HEIGHTS  
3/16" = 1'-0"

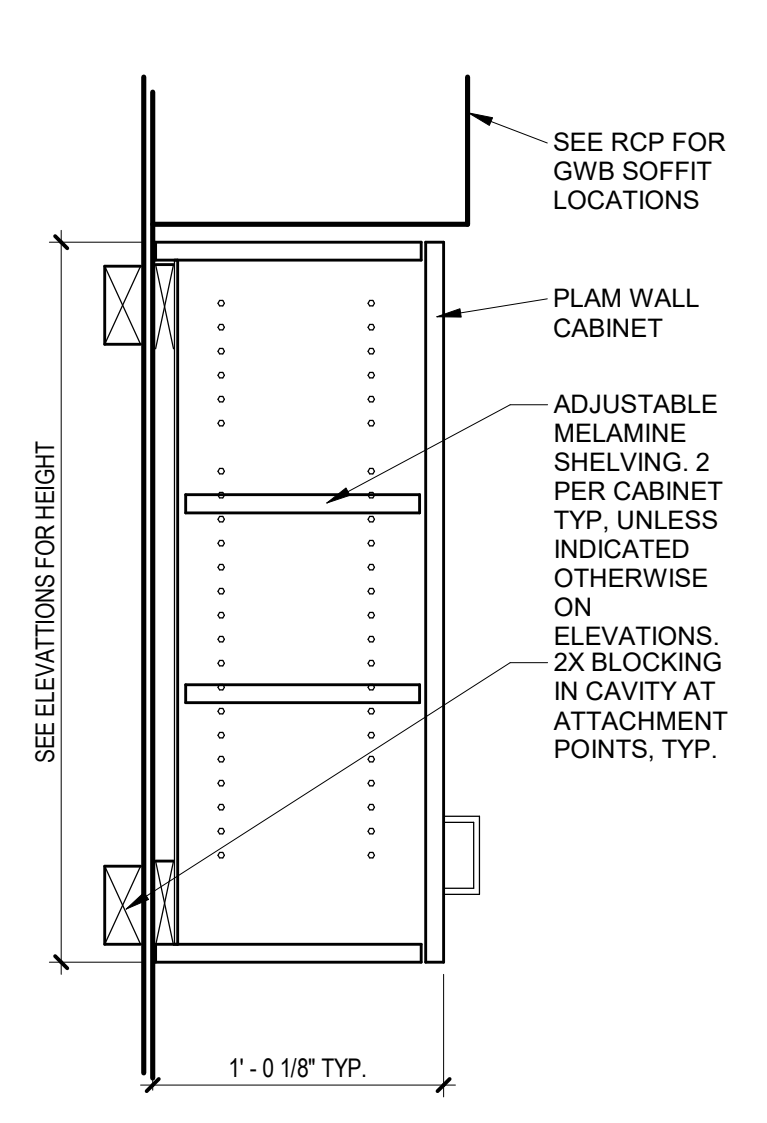

**C3** UPPER CABINET  
1 1/2" = 1'-0"

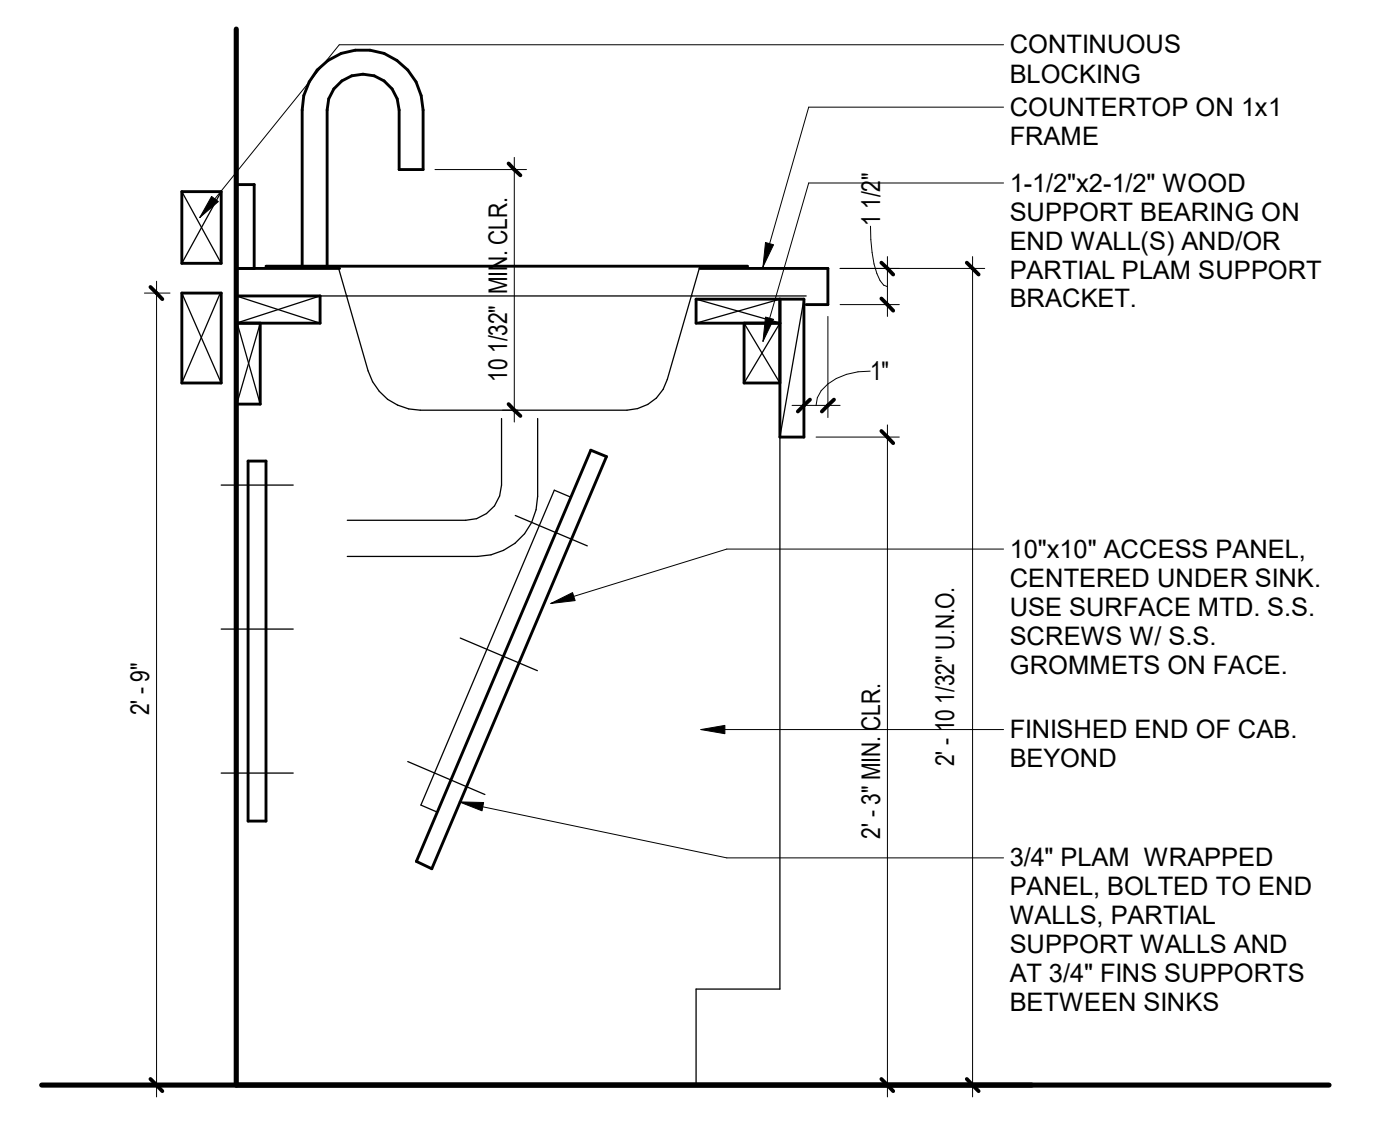

**A4** ACCESSIBLE SINK DETAIL  
1 1/2" = 1'-0"