


Primary freestanding sign 9x8 existing to be replaced w/ new
Existing Bldg. Sign to be replaced
New Circular Bldg. 1890

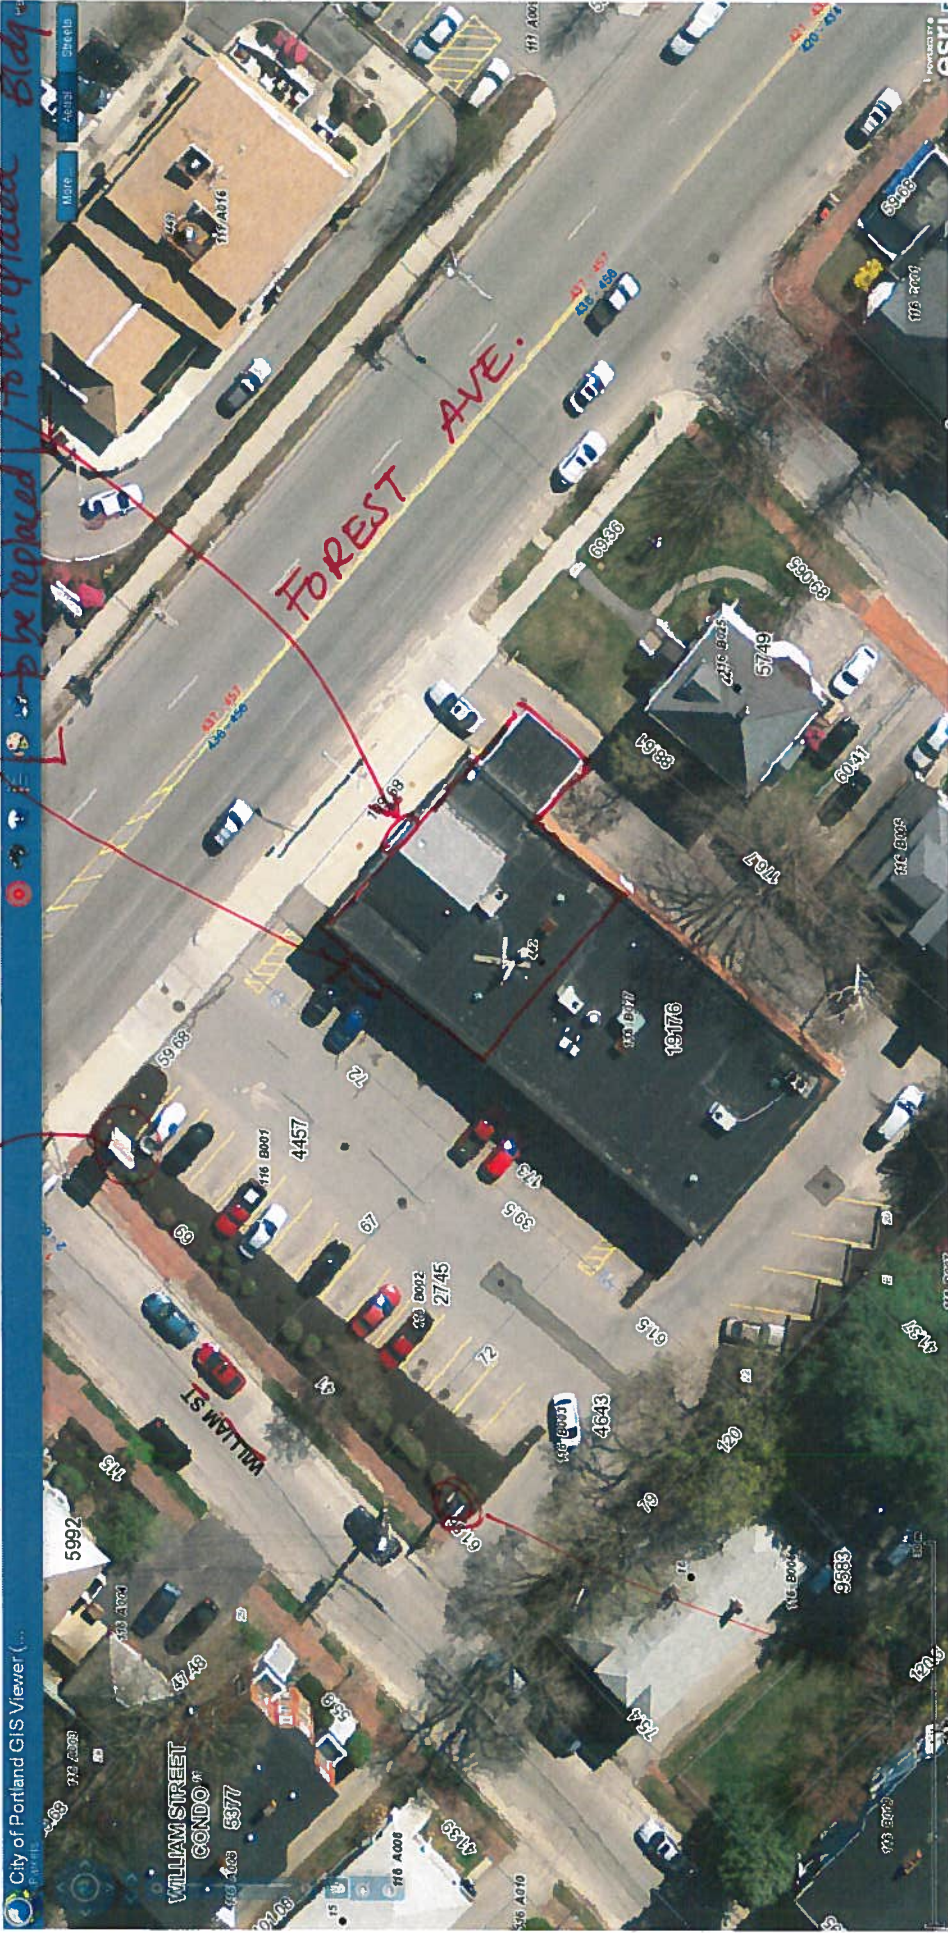

Secondary freestanding sign to be replaced w/ new (4x8 existing)