



6 SERVICE BAR ELEVATION (SIDE VIEW)

A620 SCALE: 1" = 1'-0"

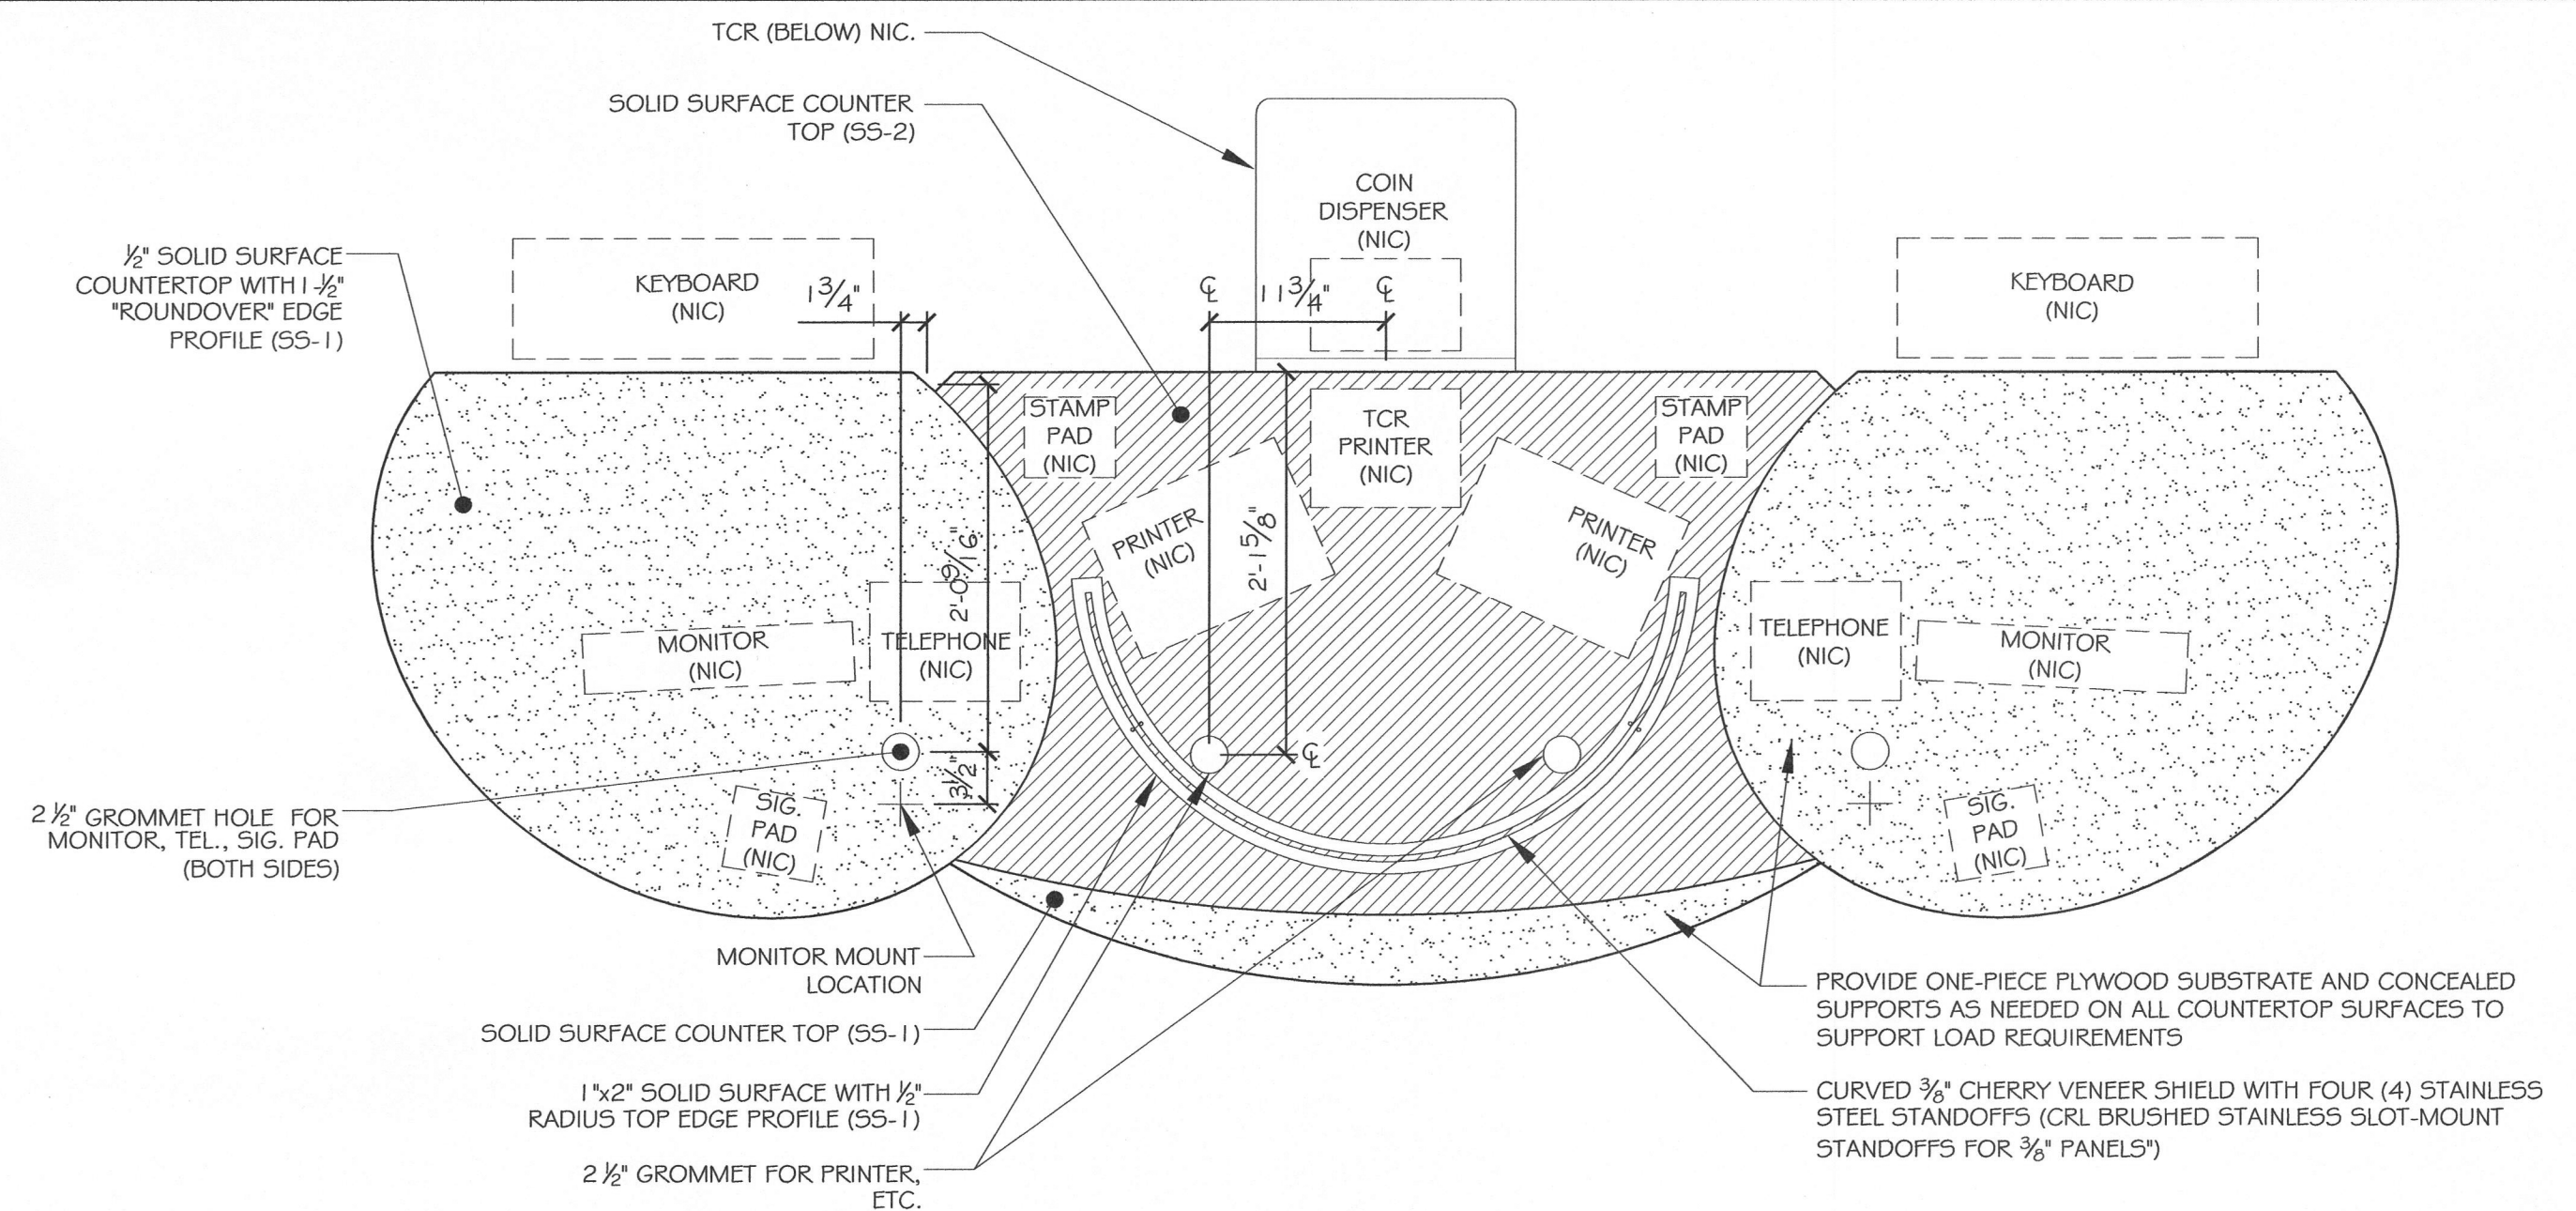


5 SERVICE BAR PLAN (TOP VIEW)

A101 SCALE: 1" = 1'-0"

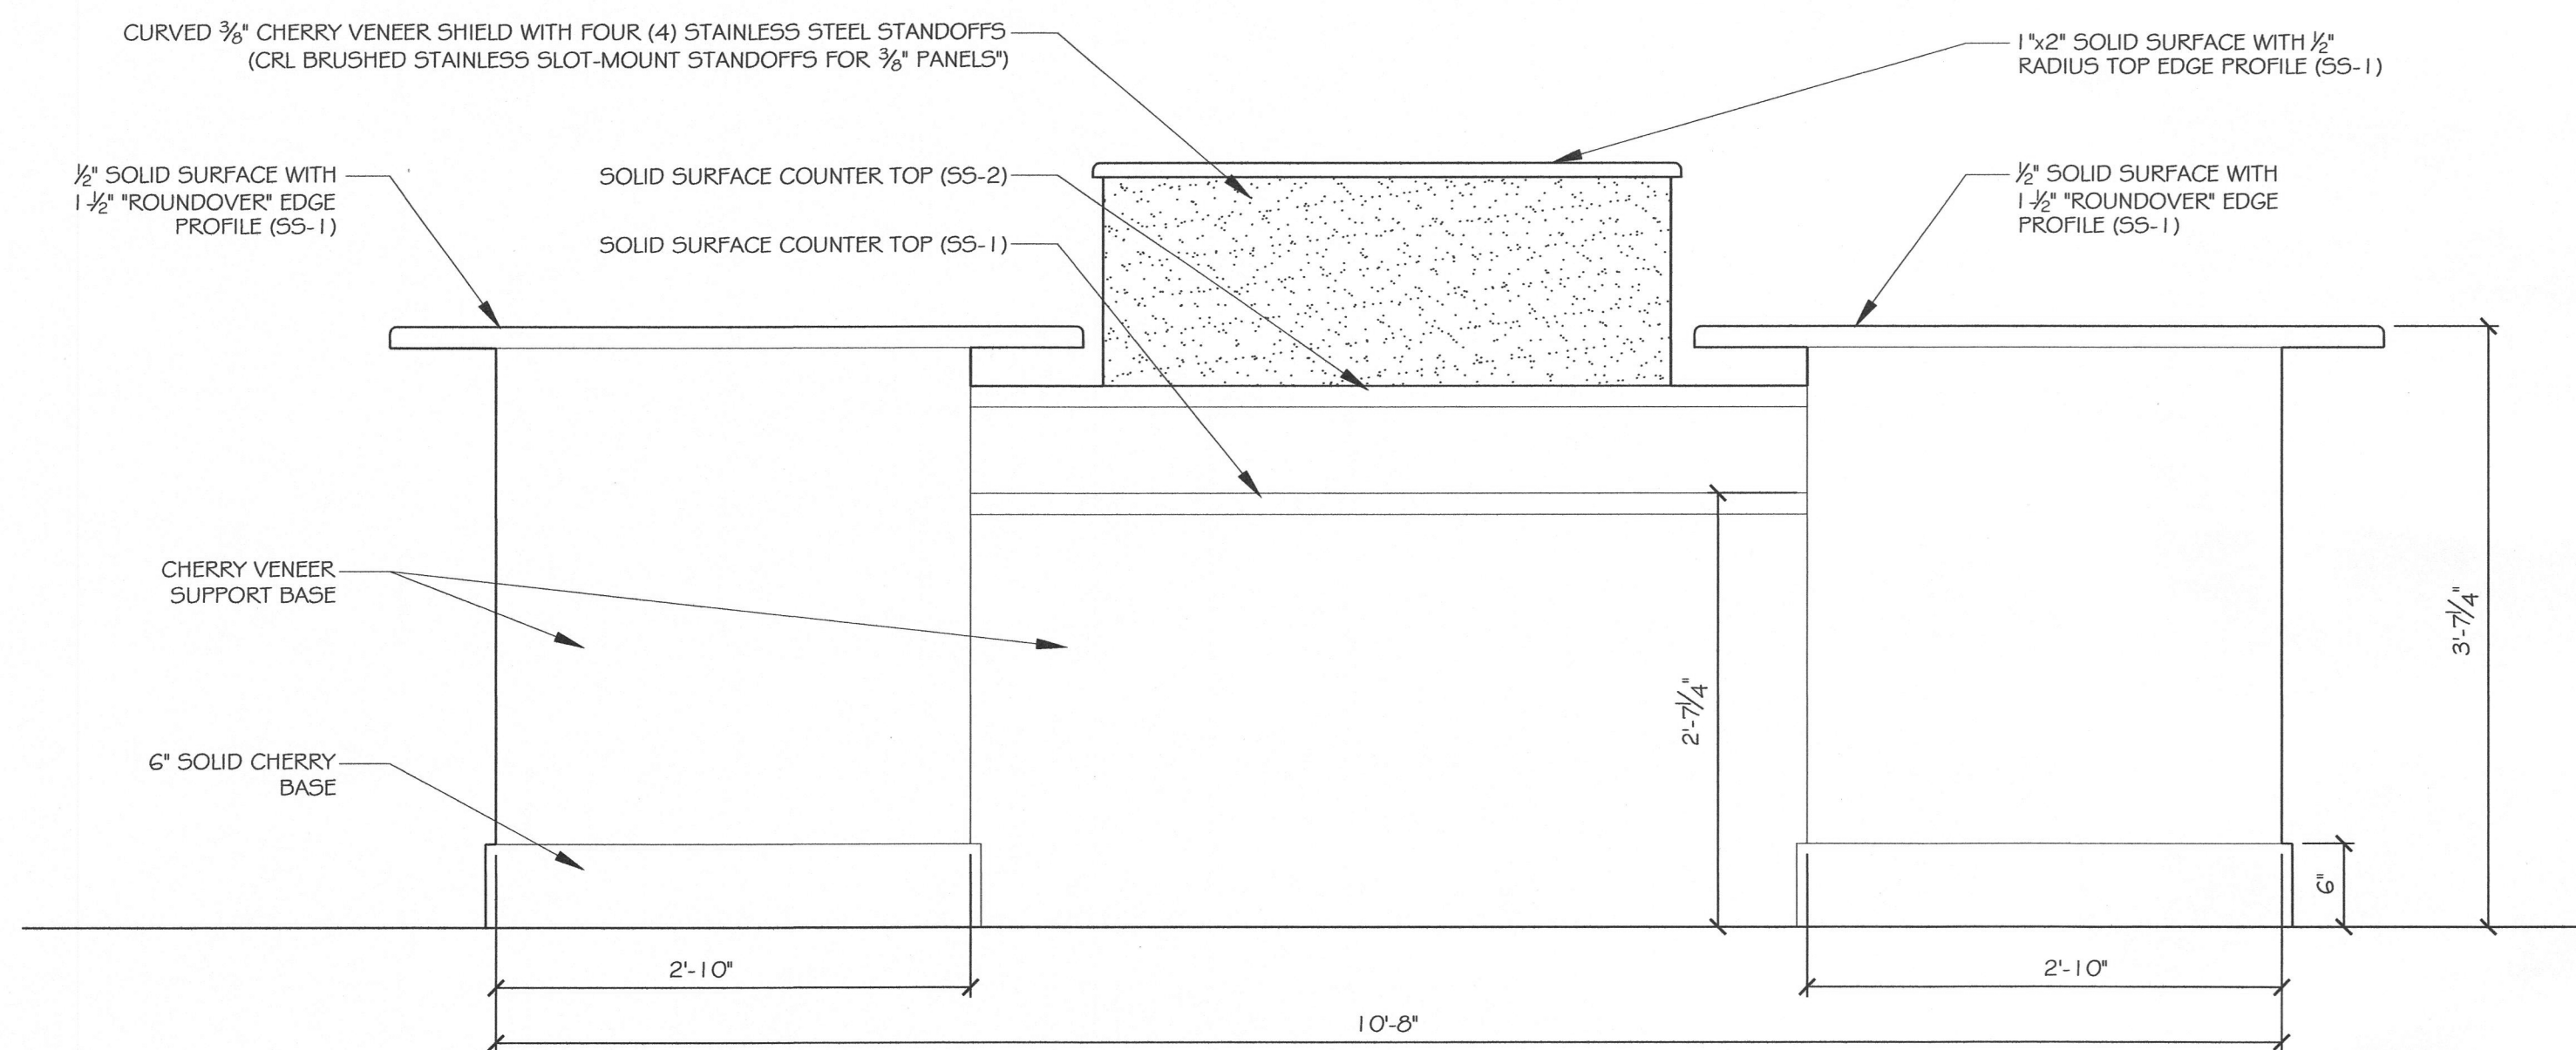


4 SERVICE BAR ELEVATION (FRONT VIEW)

A101 SCALE: 1" = 1'-0"

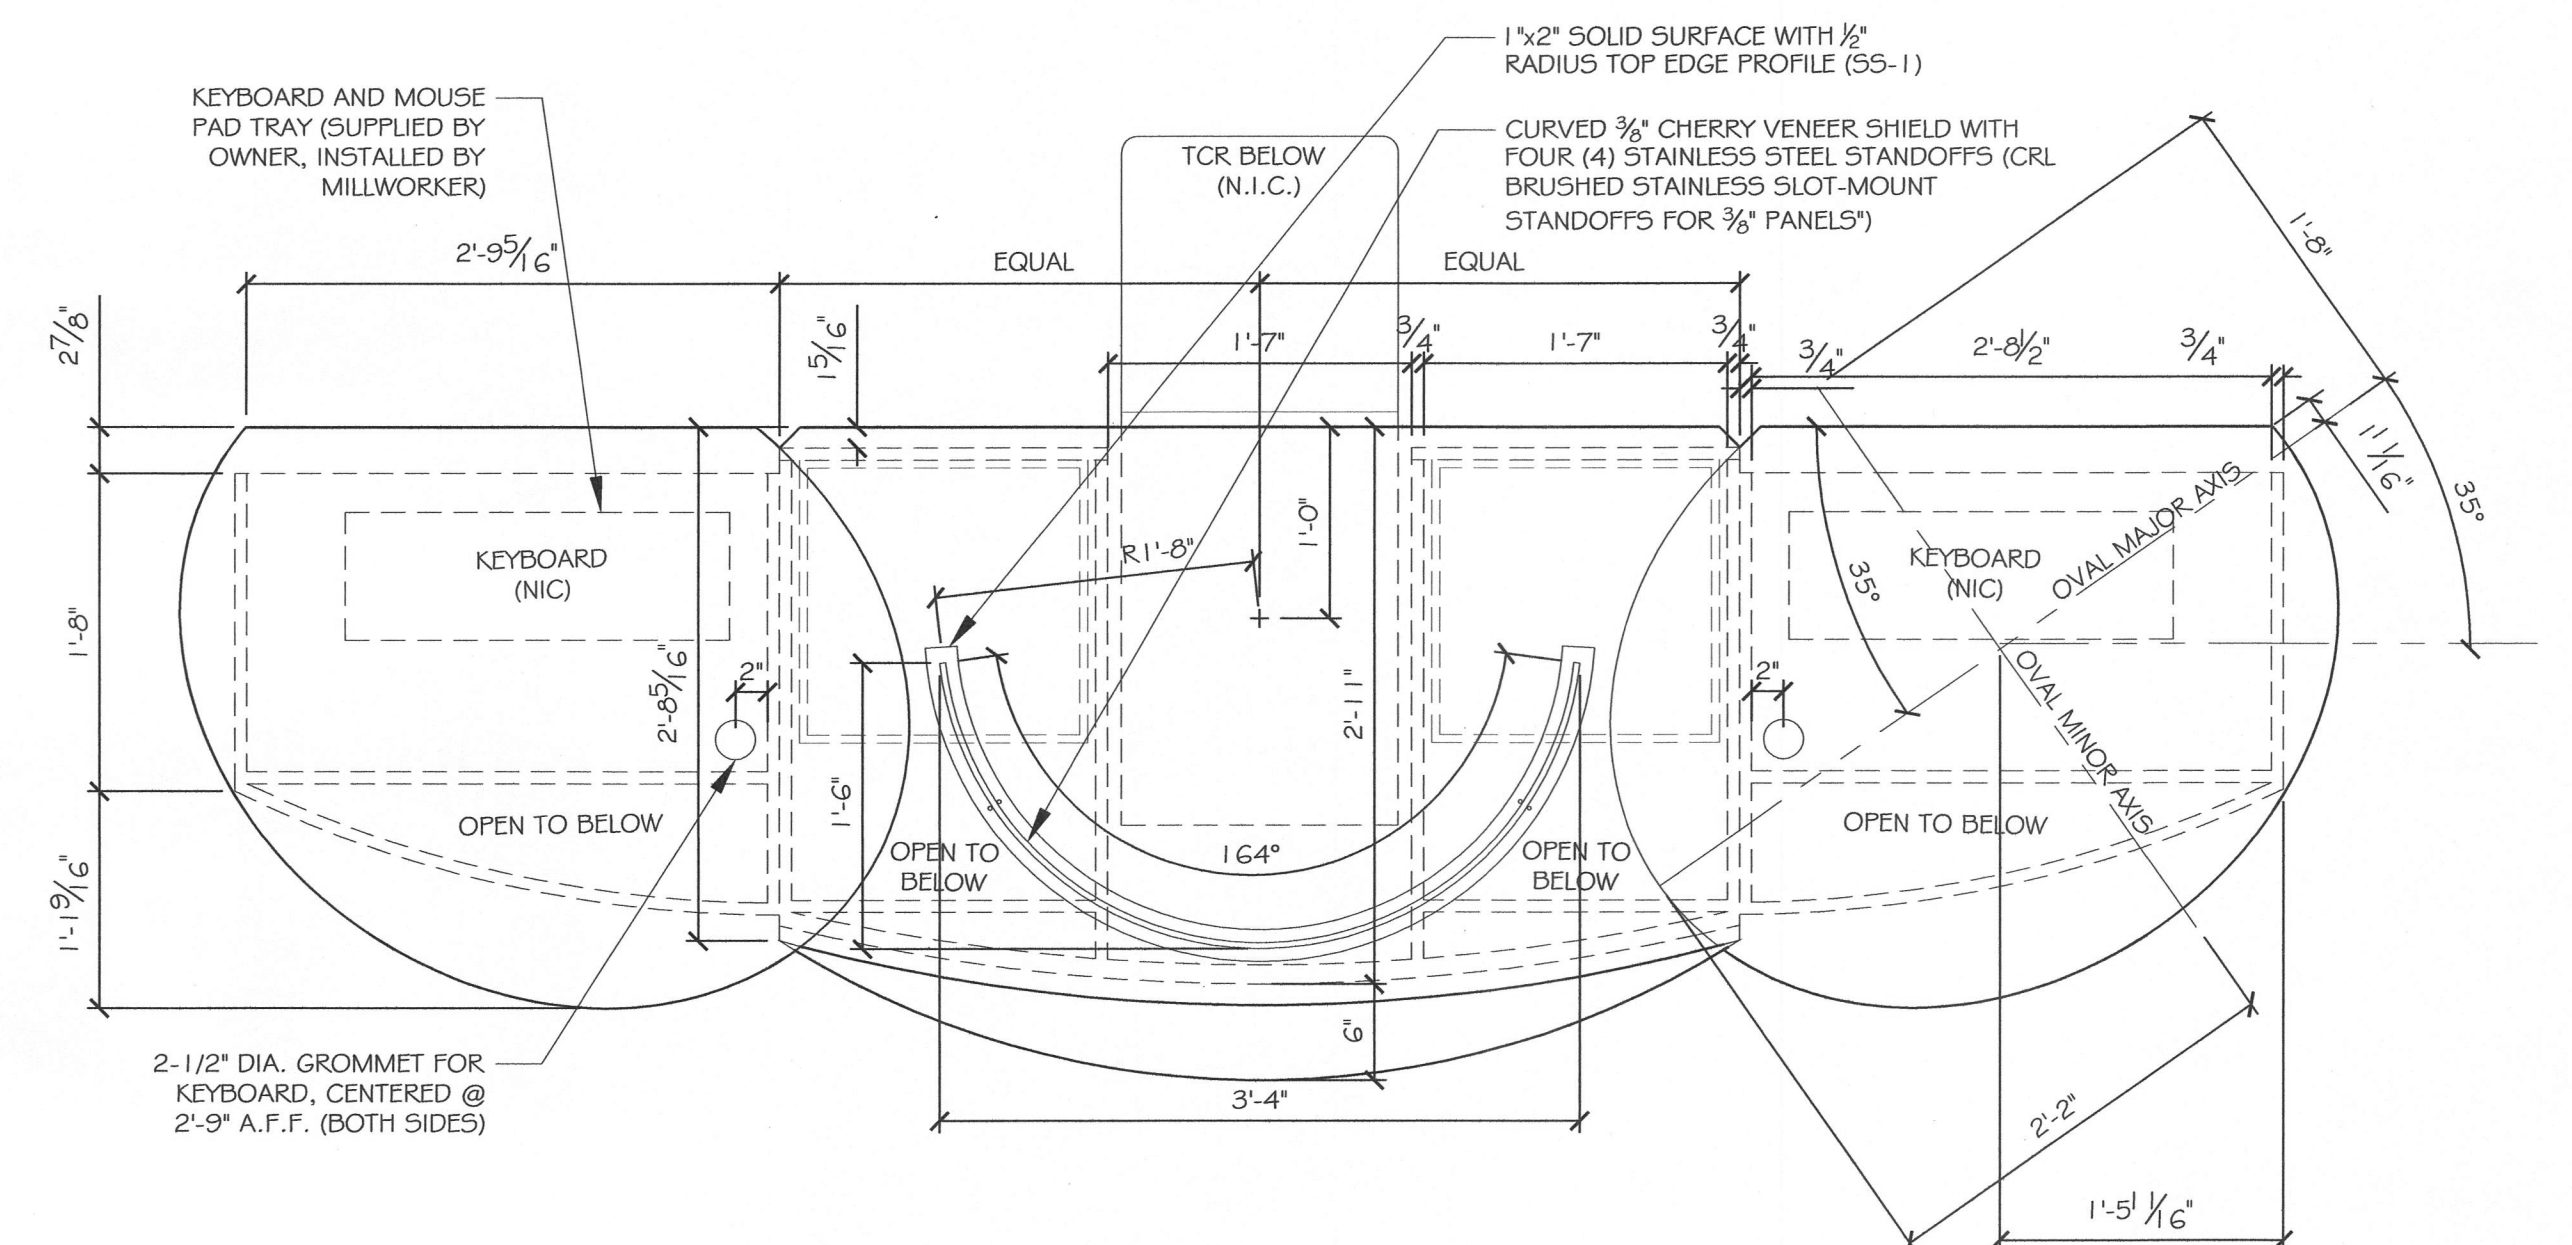


3 SERVICE BAR PLAN (SECTION VIEW)

A620 SCALE: 1" = 1'-0"

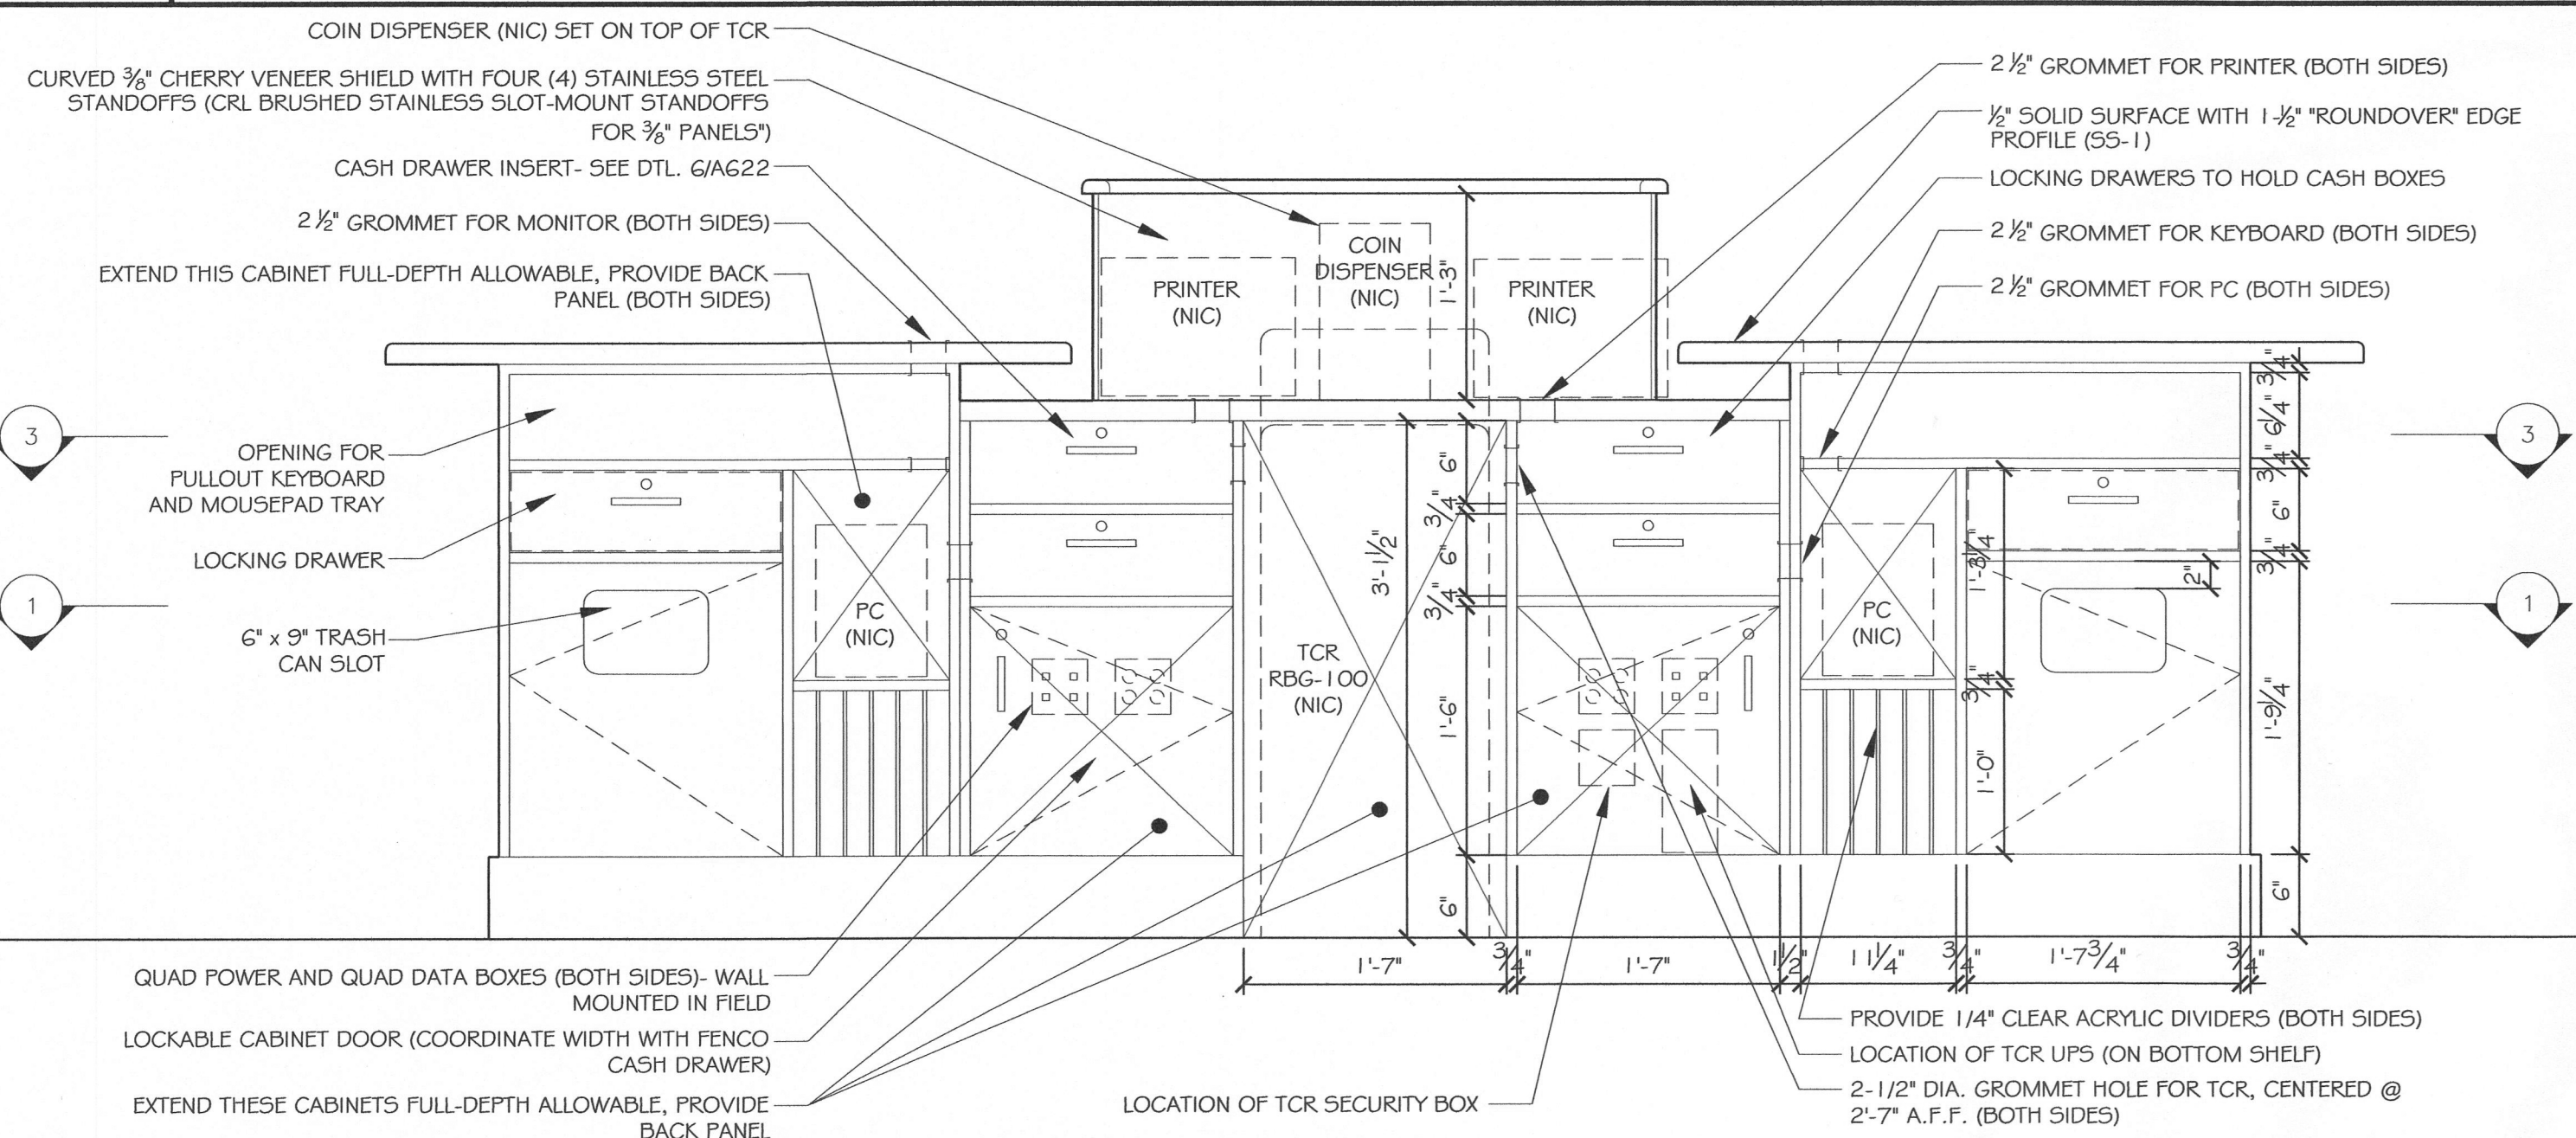

2 SERVICE BAR ELEVATION (BACK VIEW)

A620 SCALE: 1" = 1'-0"

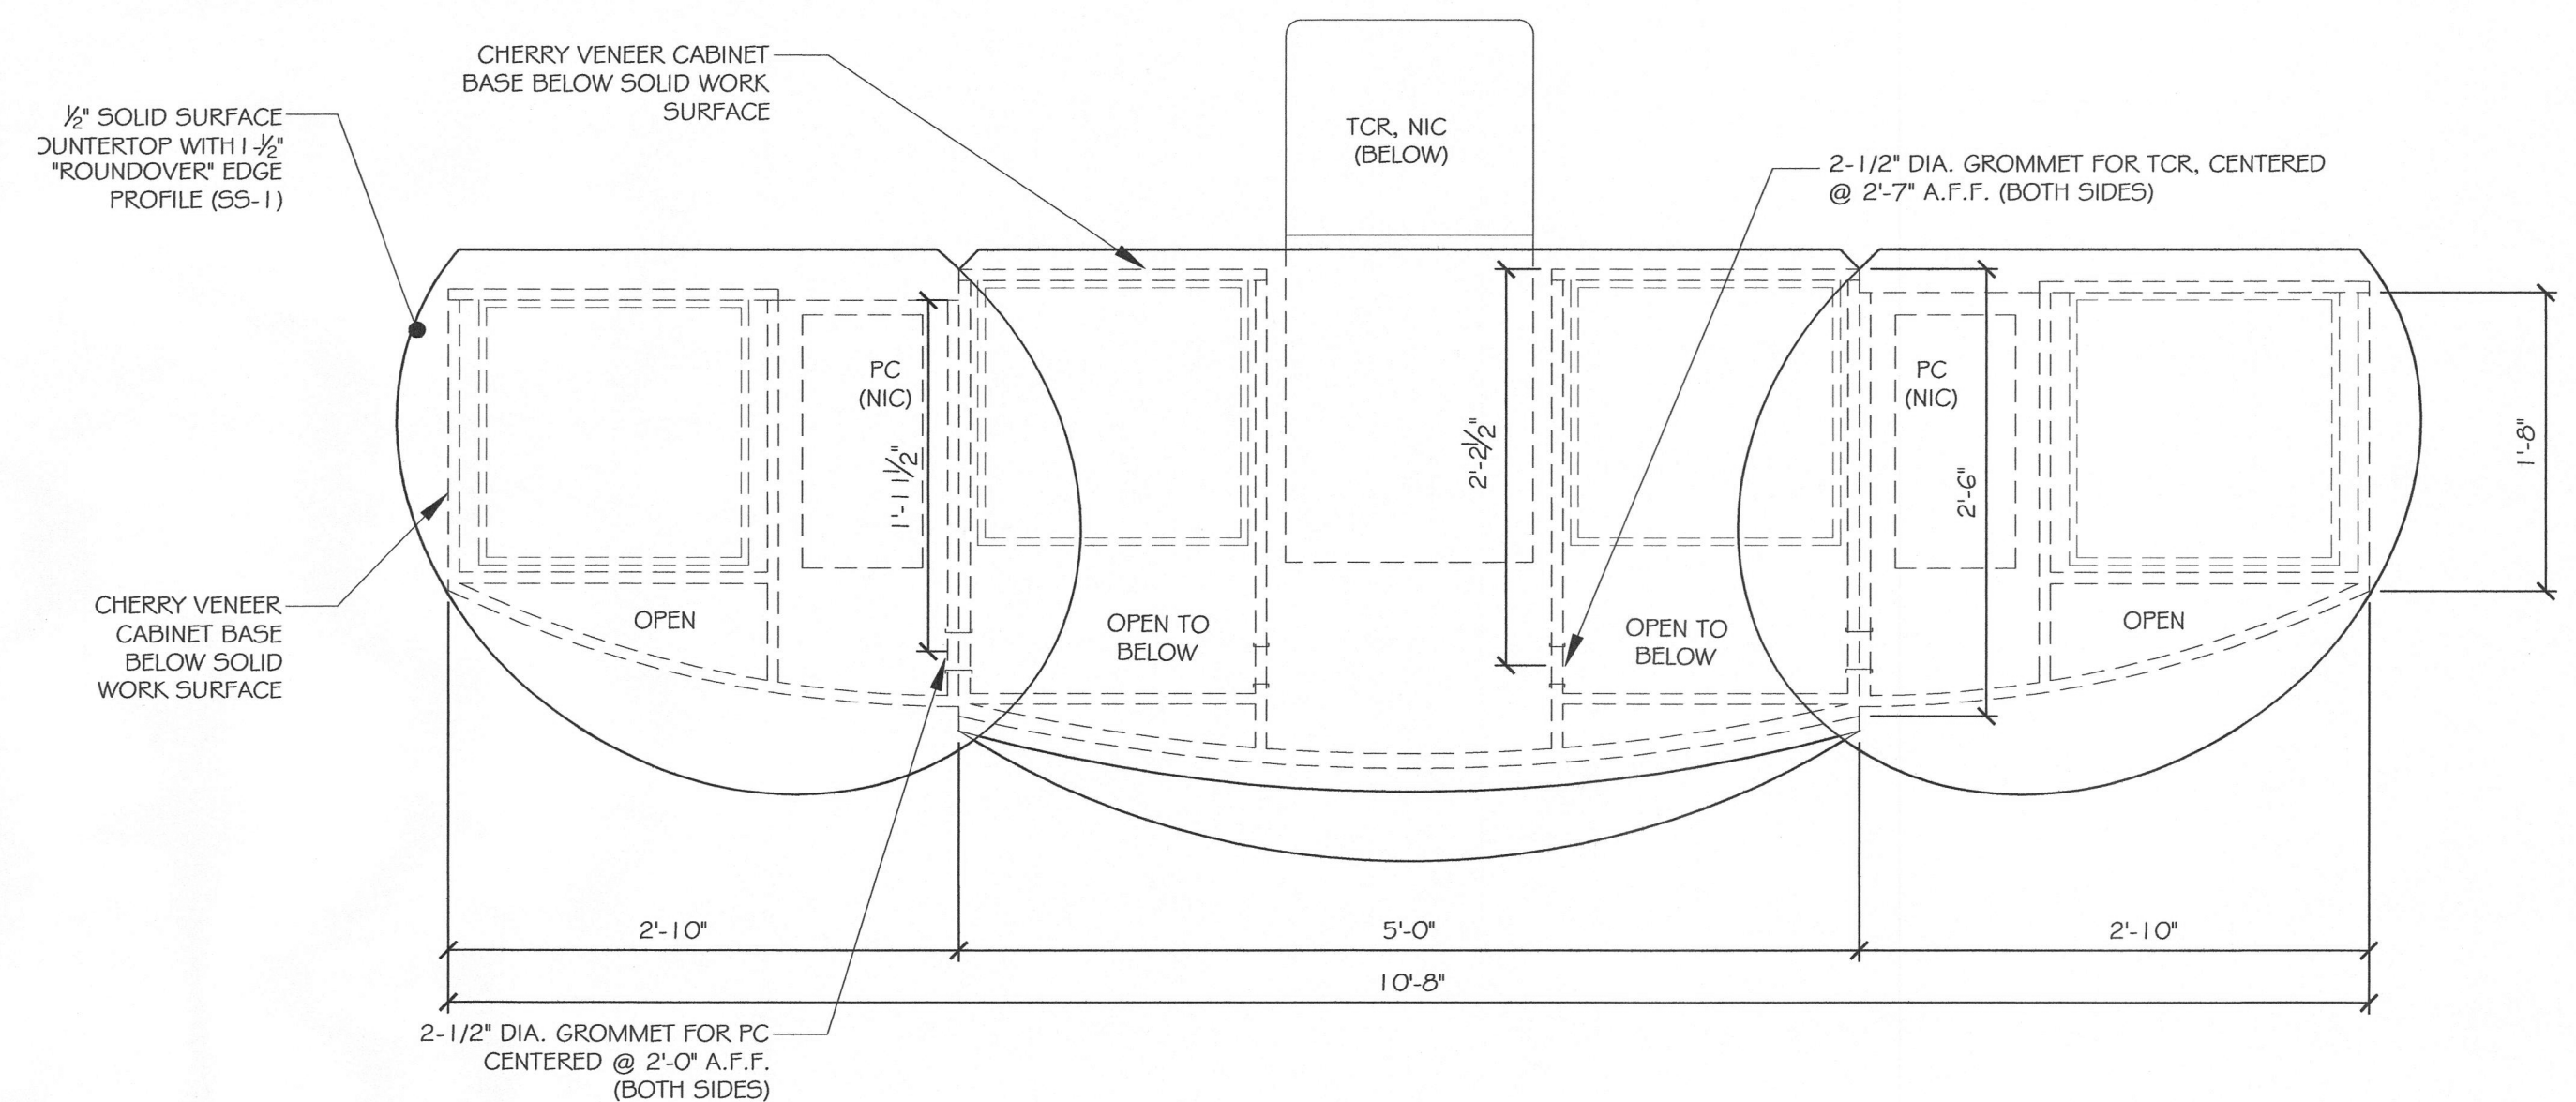


1 SERVICE BAR PLAN (SECTION VIEW)

A620 SCALE: 1" = 1'-0"

PLATZ ASSOCIATES
Architects - Engineers
Construction Managers
Tel 207-784-2941
Fax 207-784-3856
Two Great Falls Plaza, Auburn, Maine 04210

Construction of:
NORWAY SAVINGS BANK
446 Forest Avenue
Portland, Maine 04101

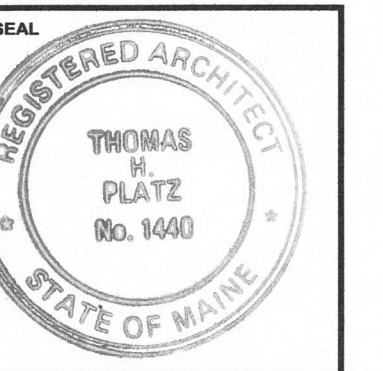

DRAWING STATUS
 OFFICE REVIEW
 CLIENT REVIEW
 PERMIT REVIEW
 BID SET
 CONTRACT DRAWING
 CONSTRUCTION
No drawing shall be recognized as a construction document unless it bears a blue inked registration seal.

SHEET TITLE
MILLWORK-SERVICE BAR

JOB NO.
20142

DRAWN BY TRN **CHECKED BY** TRN

SCALE
AS NOTED

ORIGINAL DATE
05-12-14

REVISION DATE

SHEET

A620

2014208-Platz-0200005-ARCHITECTURAL.A620