


16 William St.

STAIRS
3RD floor steel door
Egress Windows

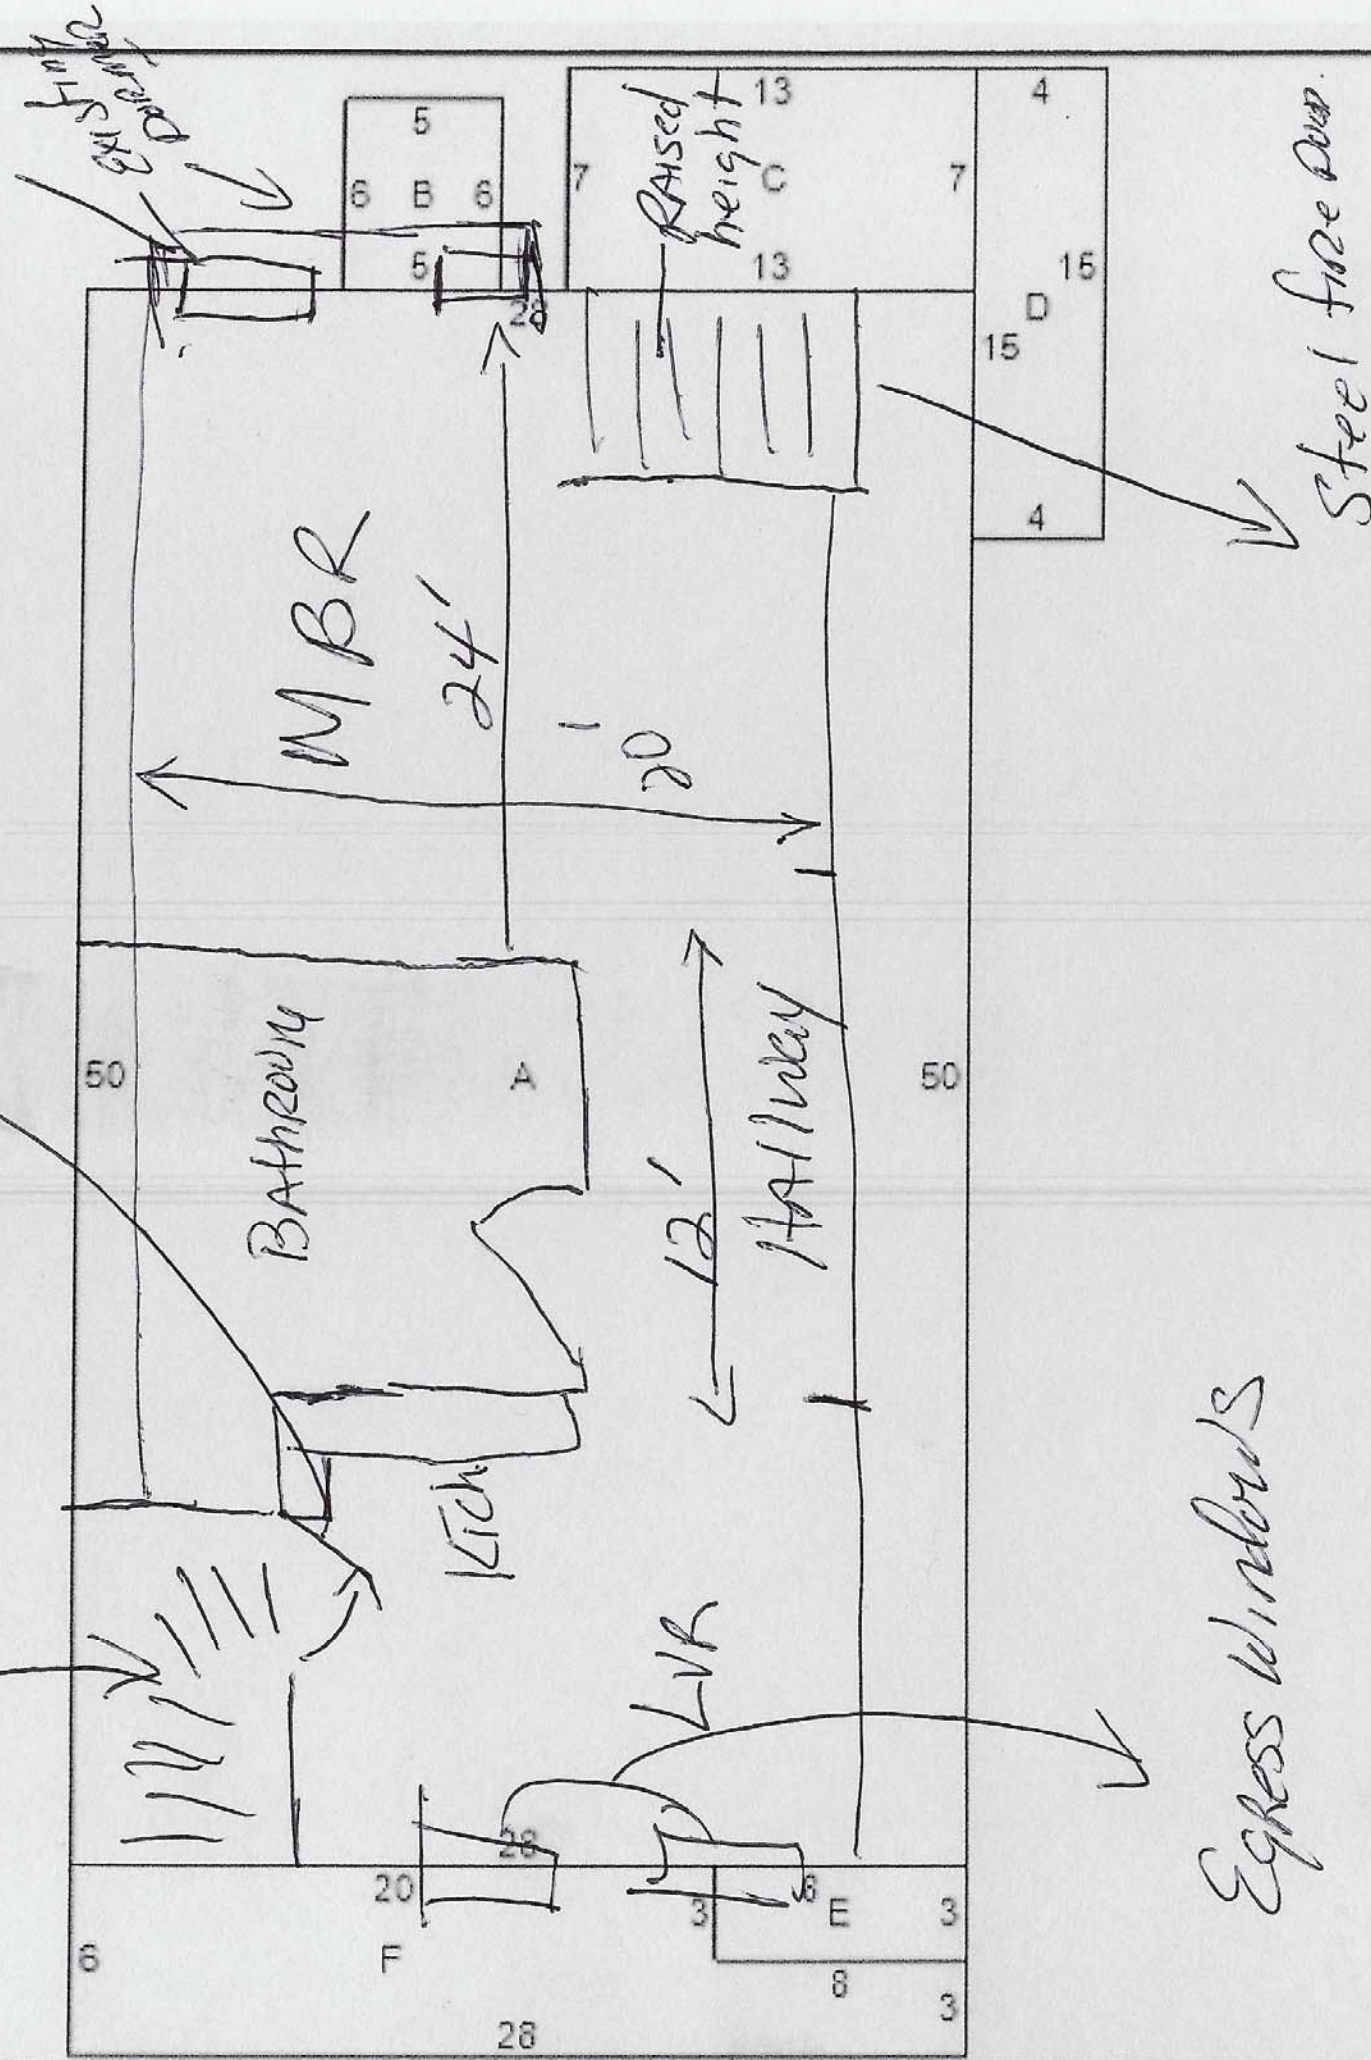

Egress windows

ID	Code	Description
A		Main Building
B	14	FUB FRAME UTILITY BU
C	11/11	OFF OPEN FRAME POF
D	11	OFF OPEN FRAME POF
E	50/15/15/19	B BASEMENT/FB F
F	11/11	OFF OPEN FRAME POF

1. Used All Fire Rated Steel Doors

2. All 4 Windows ARE egress