



2993 Sq ft Existing Non-permiable Area  
 3,065 Sq ft Propped Non-permiable Area  
 15,113 Sq ft Total Property Area  
 Total proposed non permiable area: 20%

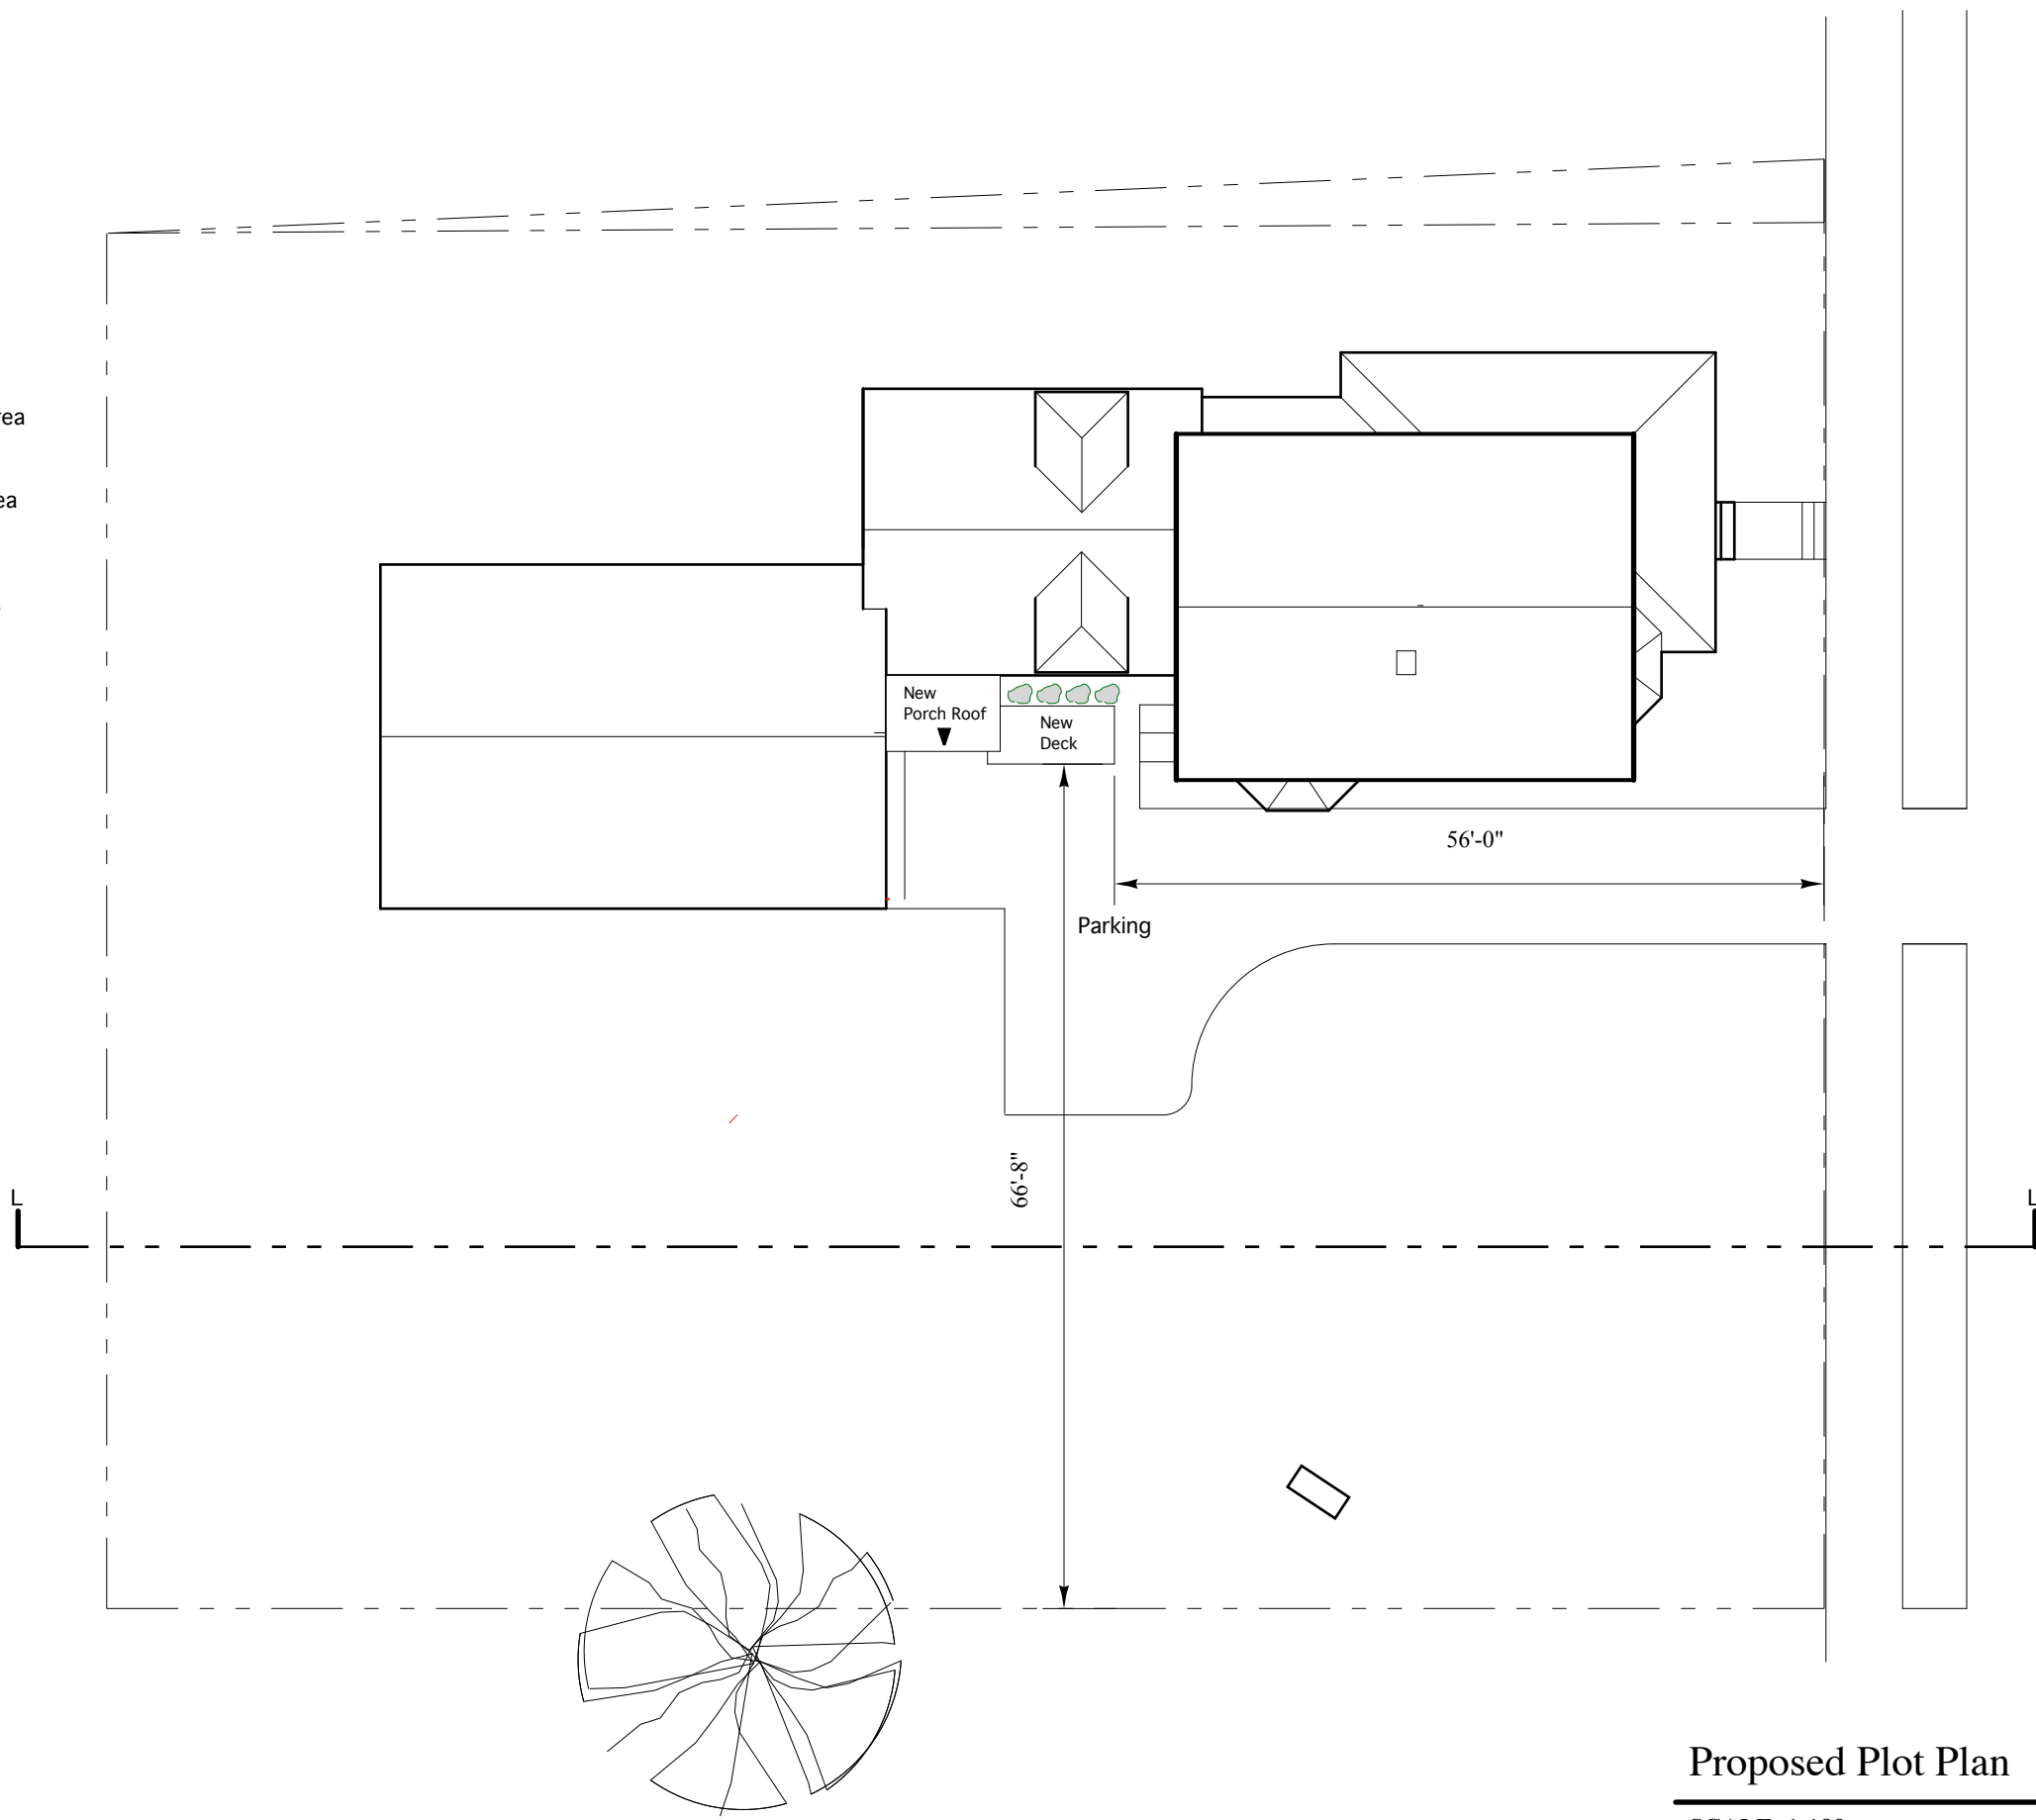

**Proposed Plot Plan**  
 SCALE: 1:180

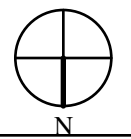

C 1.01	Proposed Plot Plan Scale: 1:180 Date: 4.17.2017	Jason & Jennifer Ryan 23 Pitt Street Portland Maine 04103	Ryan Design 23 Pitt Street Portland Me. 04103 207 329-8606
--------	---	---	---