


Framing Detail 1

SCALE: 1" = 1'-0"

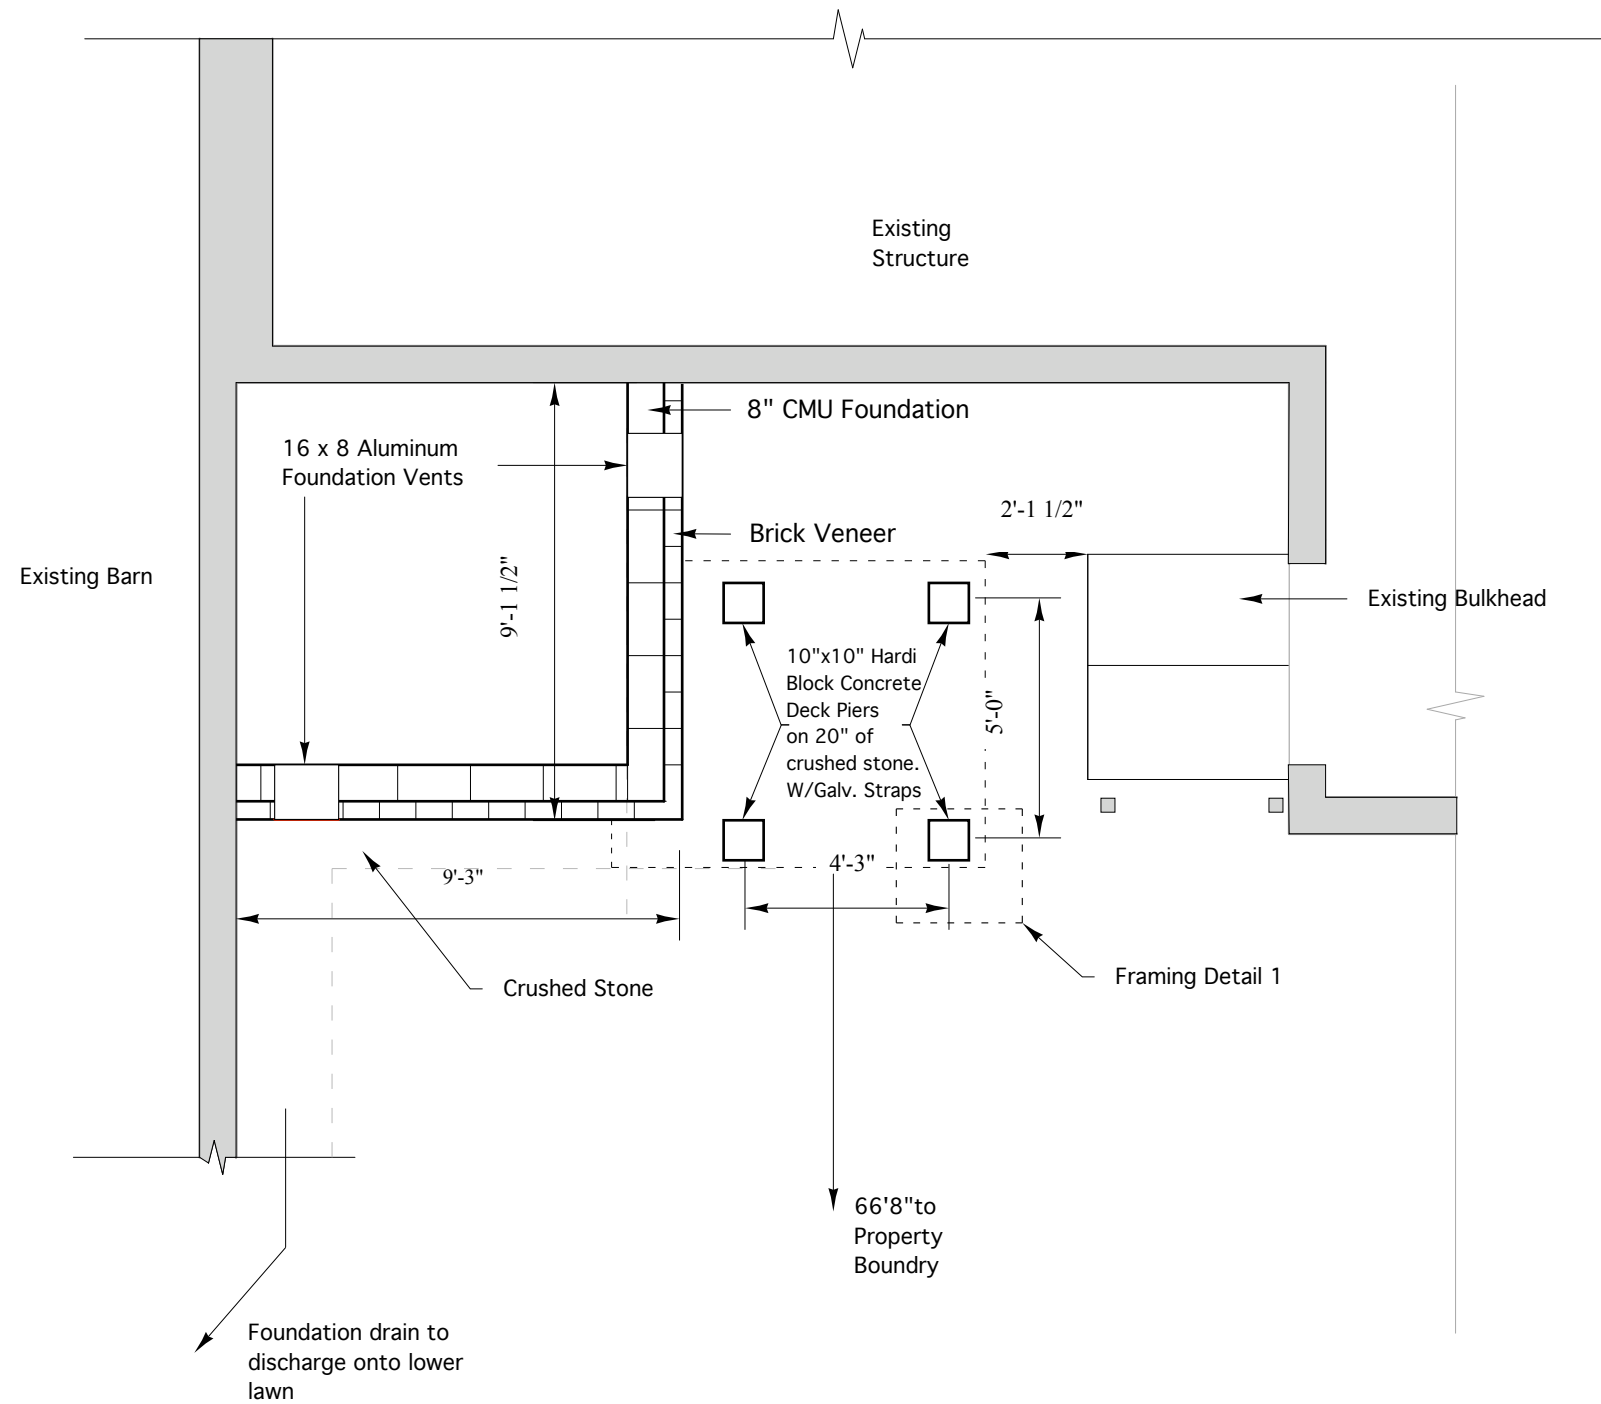

Proposed Porch Foundation

SCALE: 1/4" = 1'-0"

Ryan Design
23 Pitt Street
Portland Me. 04103
207 329-8606

Jason & Jennifer Ryan
23 Pitt Street
Portland Maine 04103

Proposed Porch Foundation
Date: 4.17.2017
Scale: 1/4" = 1'-0"