




Reviewed for Code Compliance
Inspections Division
Approved with Conditions

Date: 08/23/17

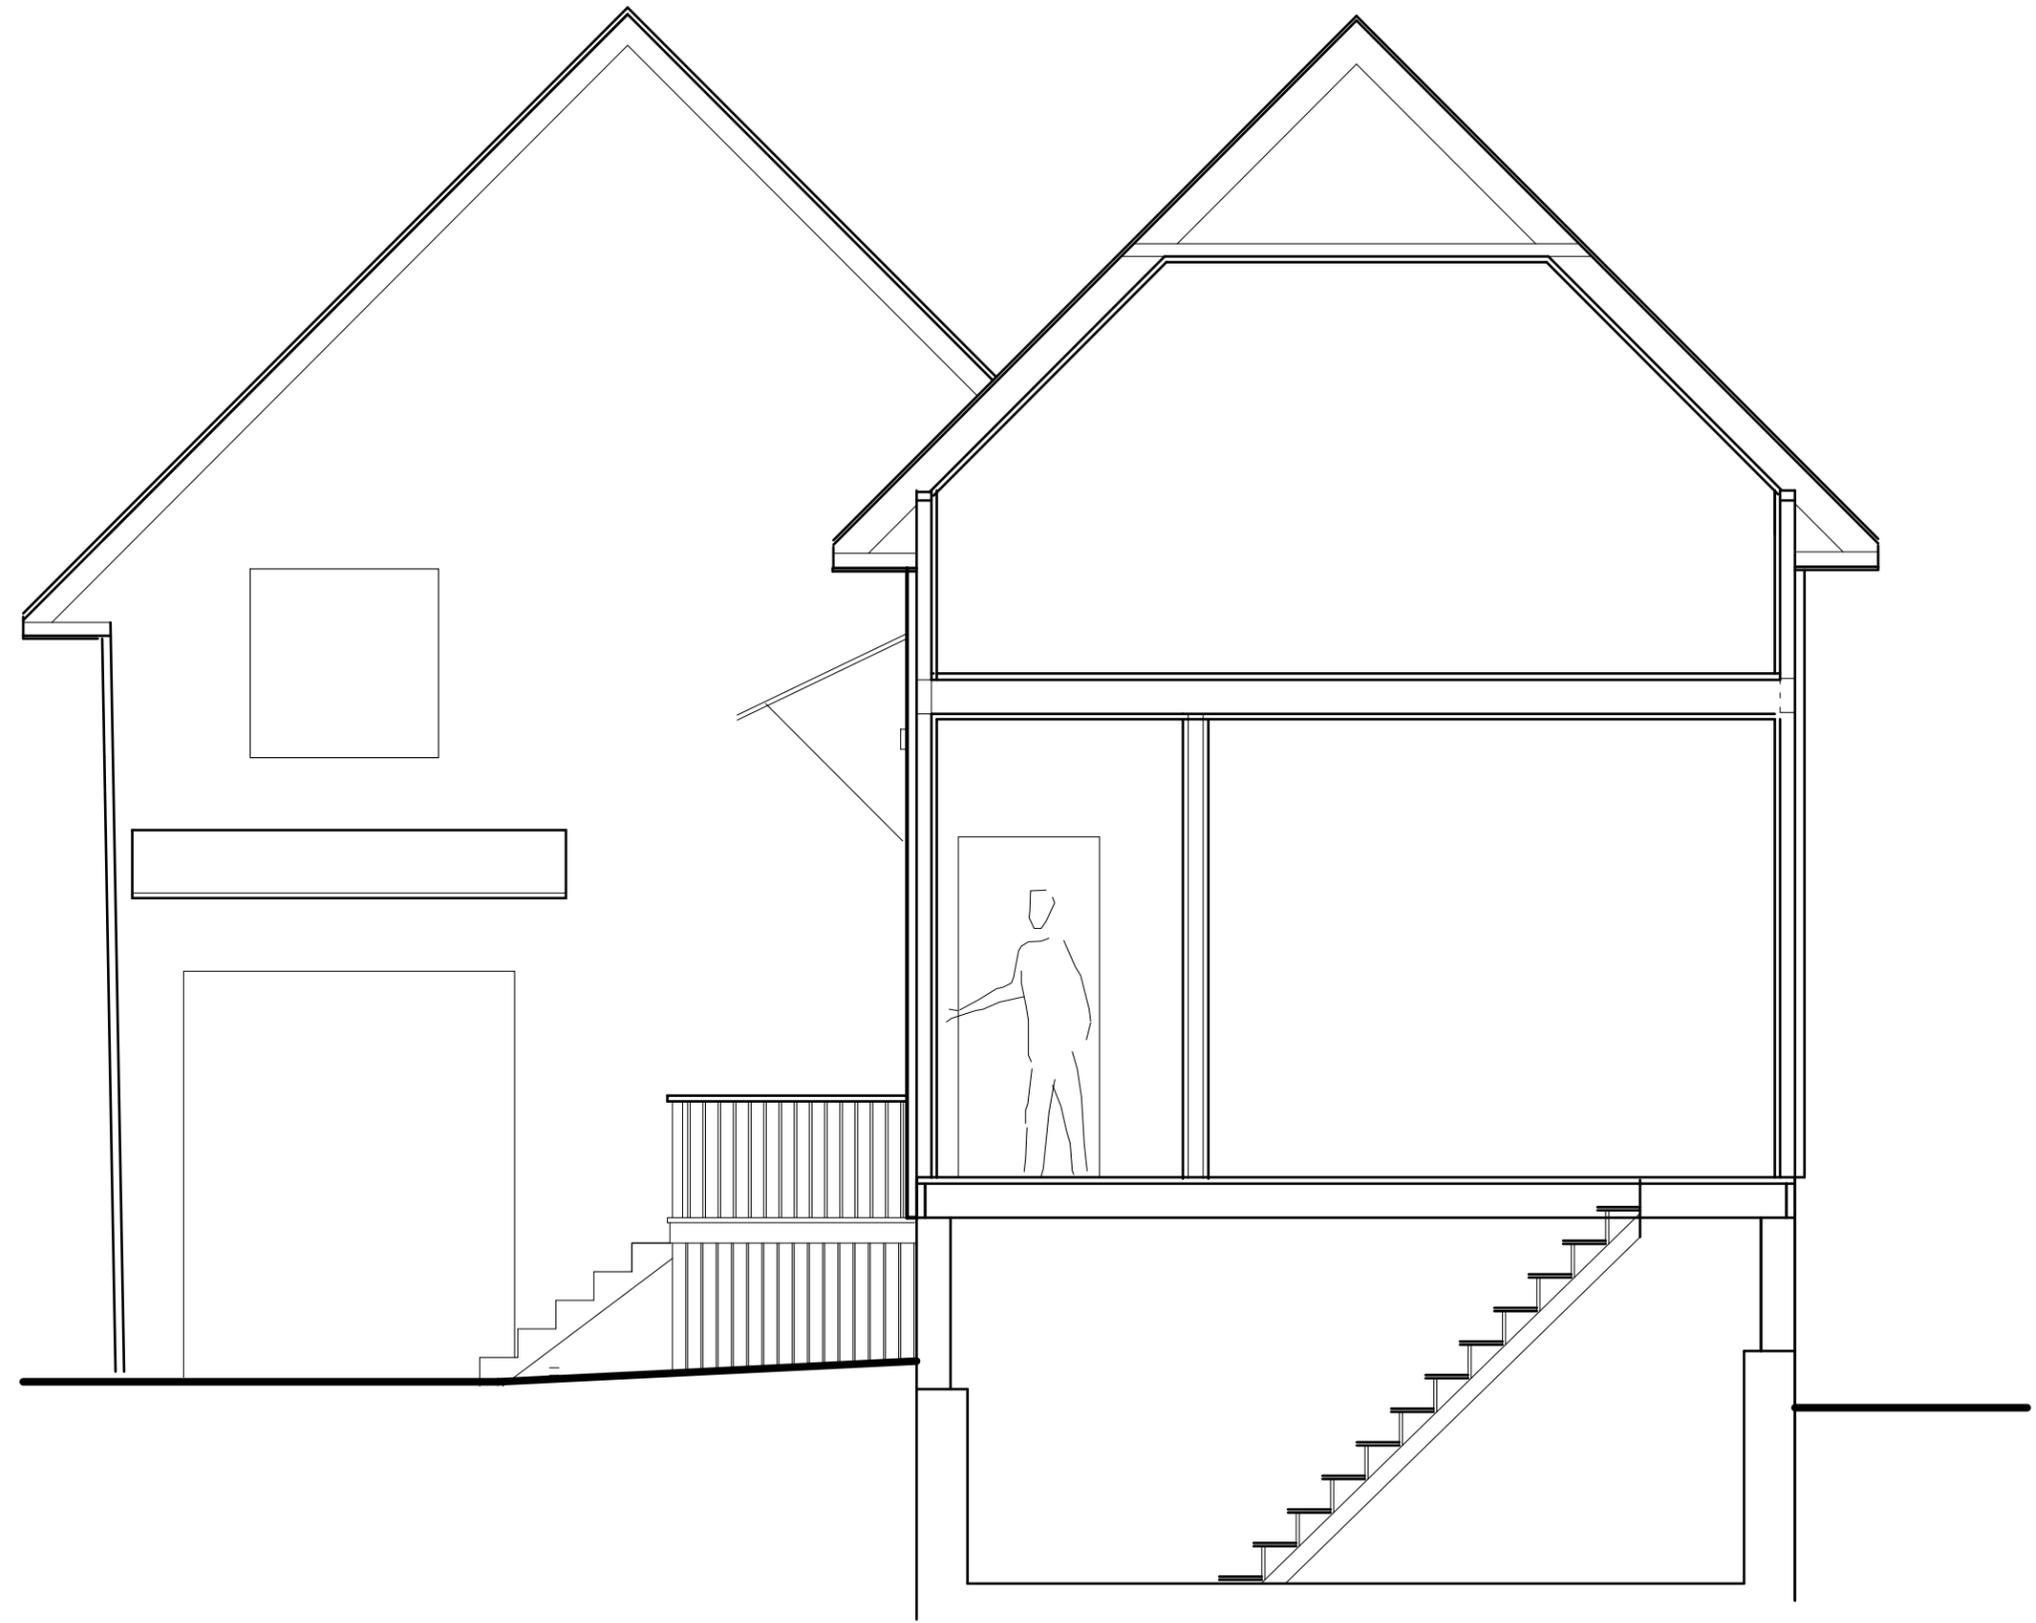

Existing Eastern Elevation

SCALE: 1/4" = 1'-0"

Ryan Design
23 Pitt Street
Portland Me. 04103
207 329-8606

Jason & Jennifer Ryan
23 Pitt Street
Portland Maine 04103

Existing Eastern Elevation
Date: 4.17.2017
Scale: 1/4" = 10"