


WHIPPLE CALLENDER **ARCHITECTS** 

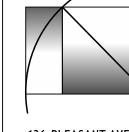

136 PLEASANT AVE. PORTLAND, ME 04103 P 207.775.2696 F 207.775.3631 www.whipplecallender.com


PERMIT APP. 9.20.16 CHECKED BY: JAD

CLBC 432-2016 SHEET TITLE:

**EXTERIOR** 

**ELEVATIONS** 

A2.2

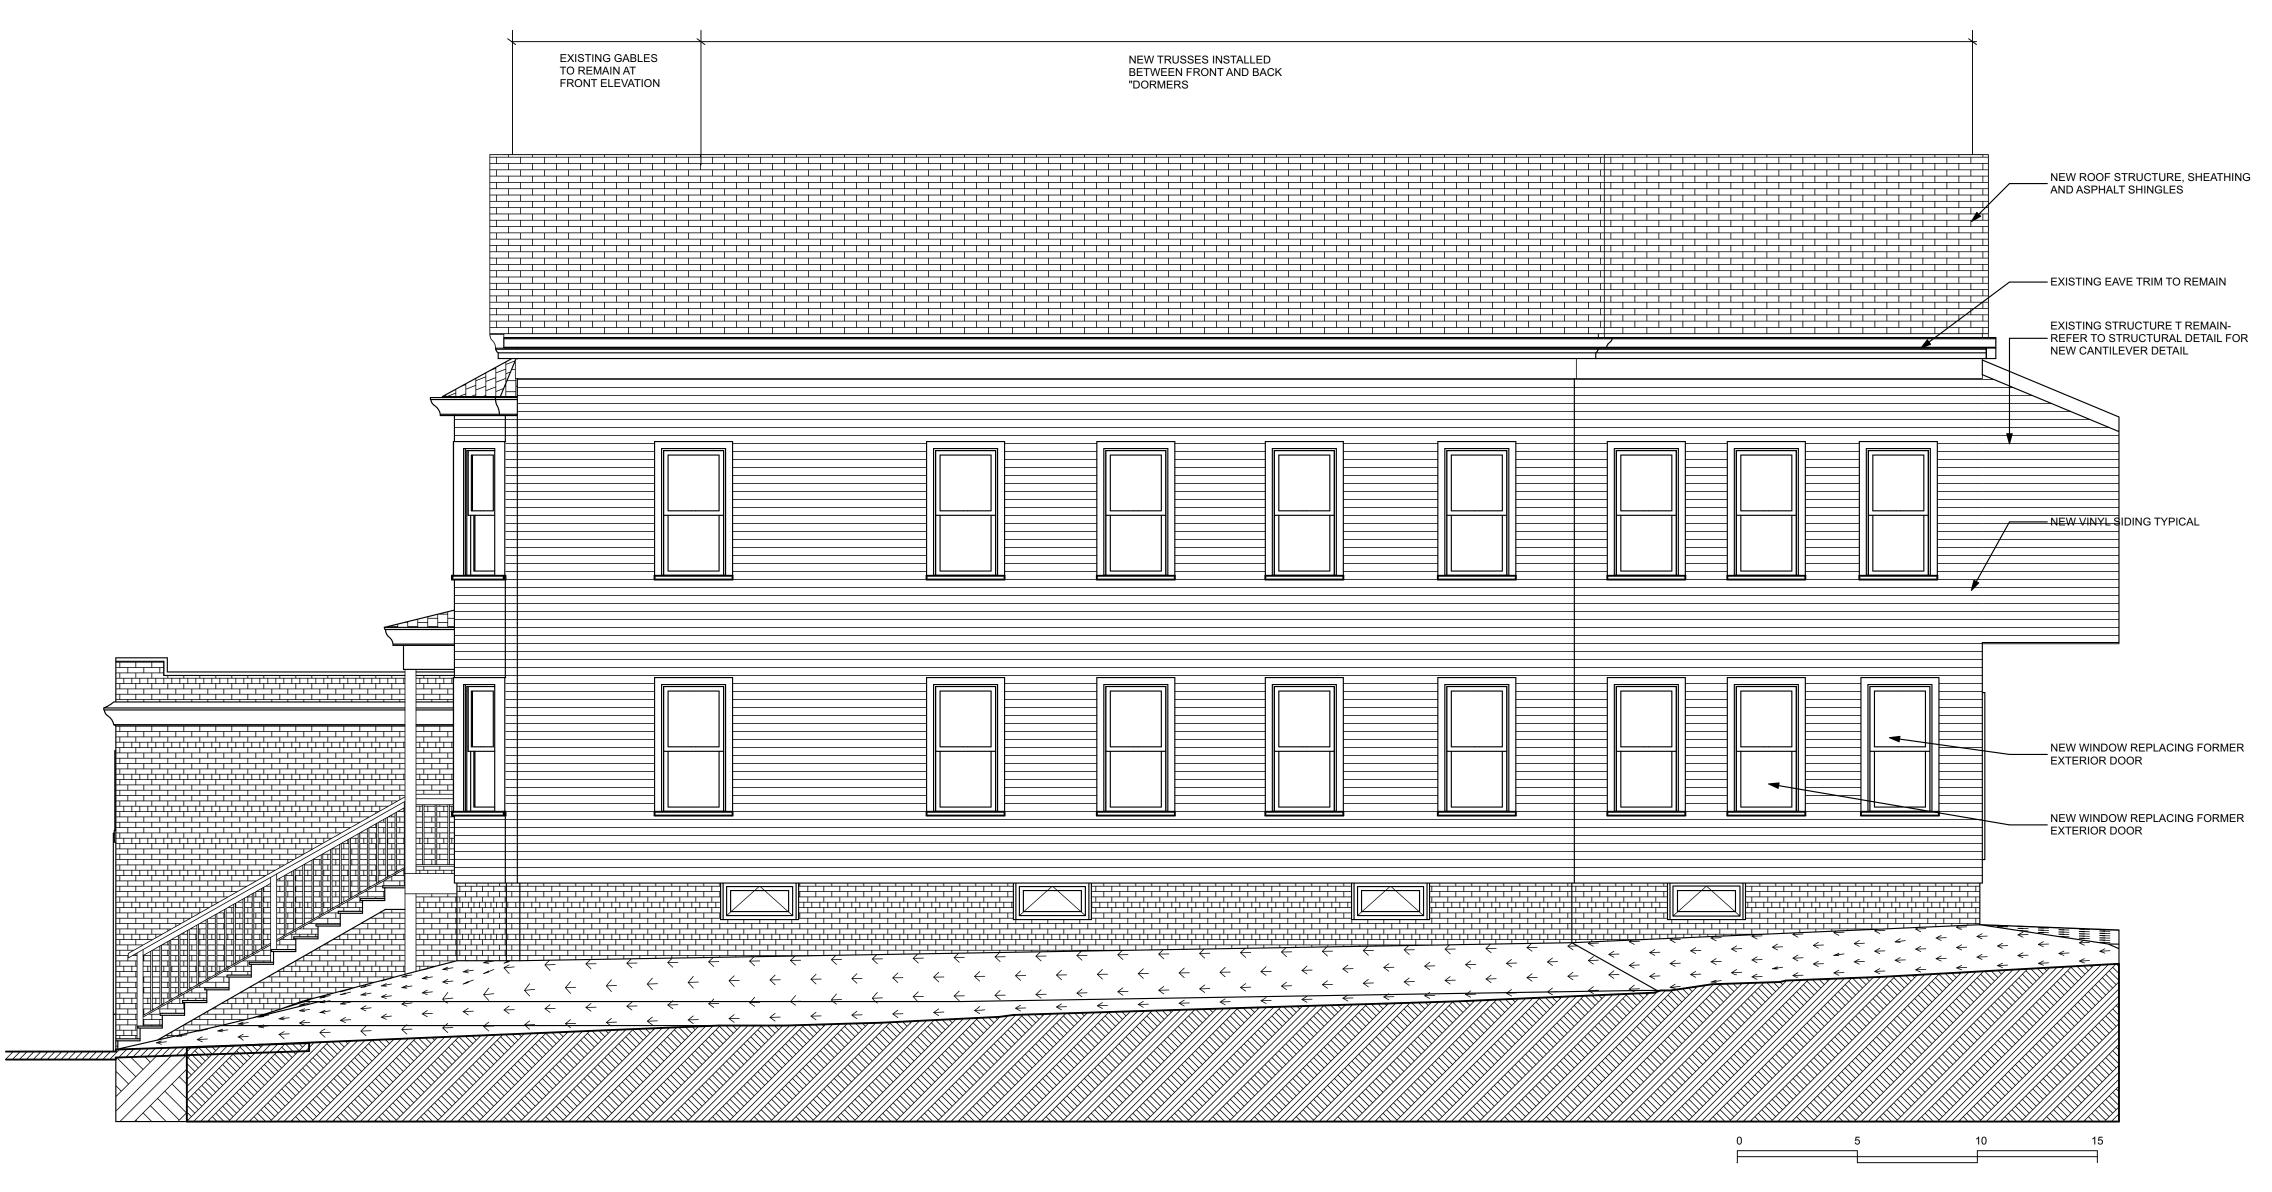

SIDE STREET ELEVATION