


A First Floor  
1/4" = 1'-0"



F View of Order Up Counter

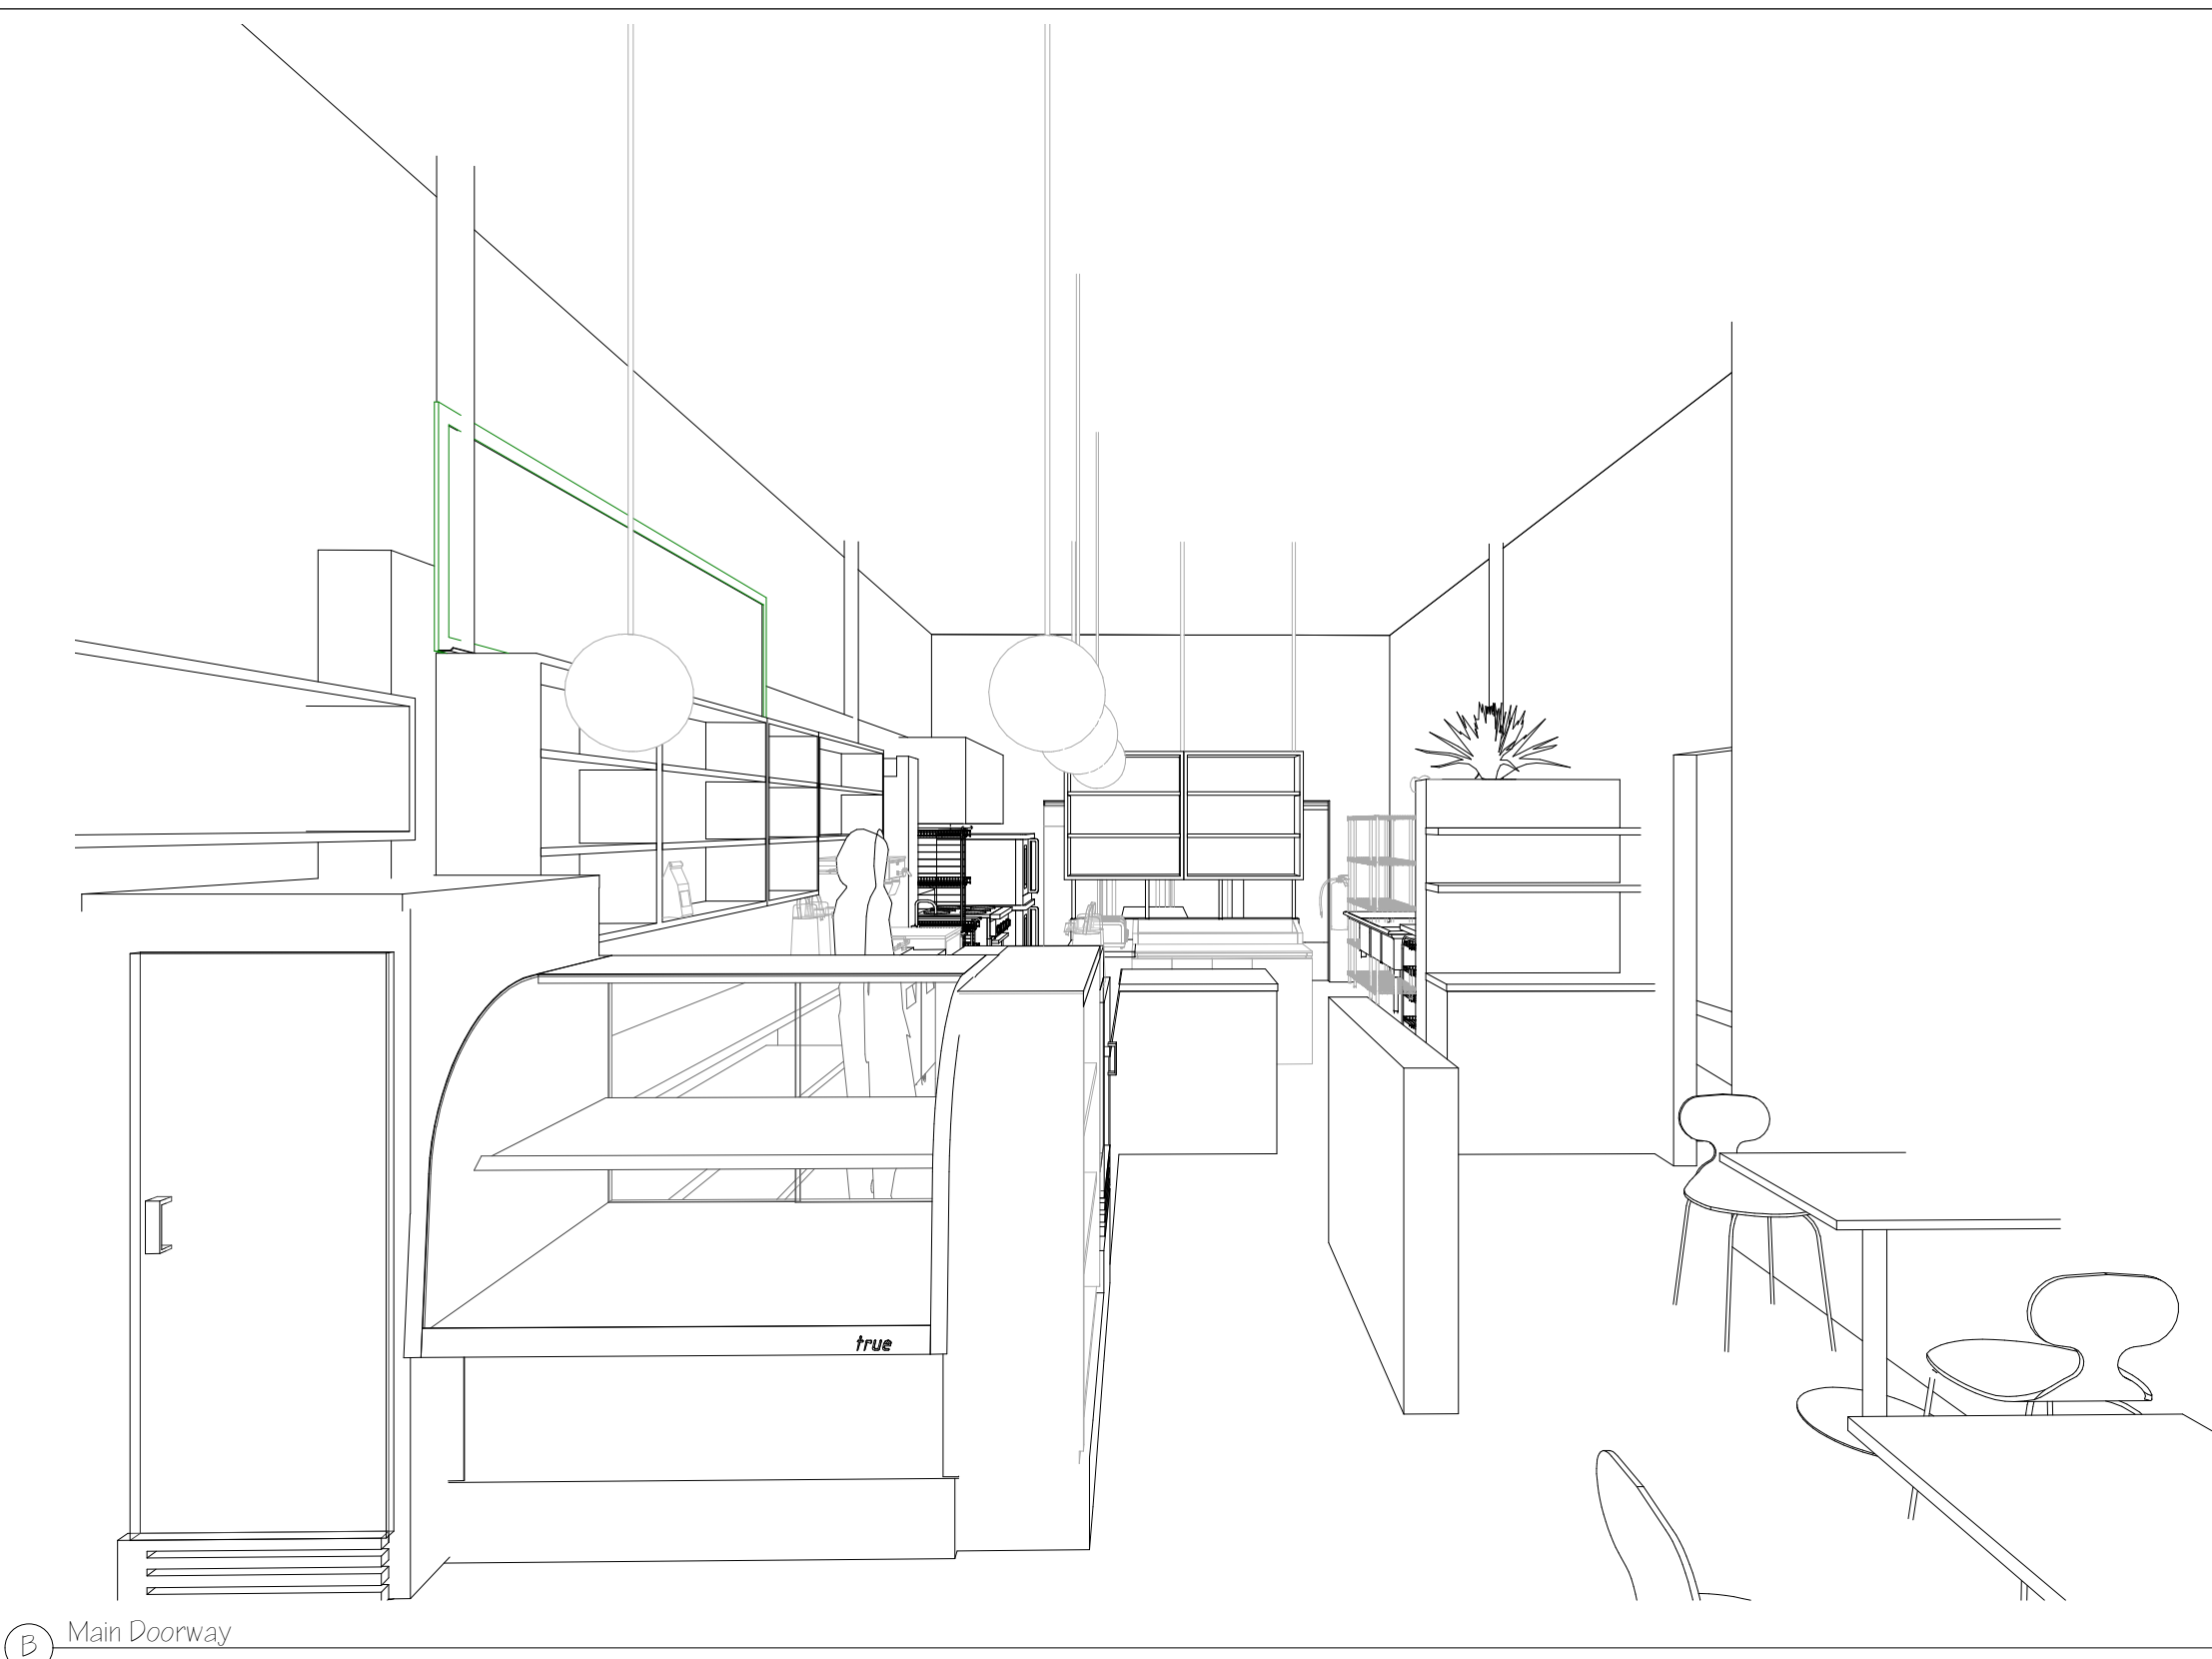

B Main Doorway




D From Front Right



G Perspective Elevation From Right Wall




C From in Line

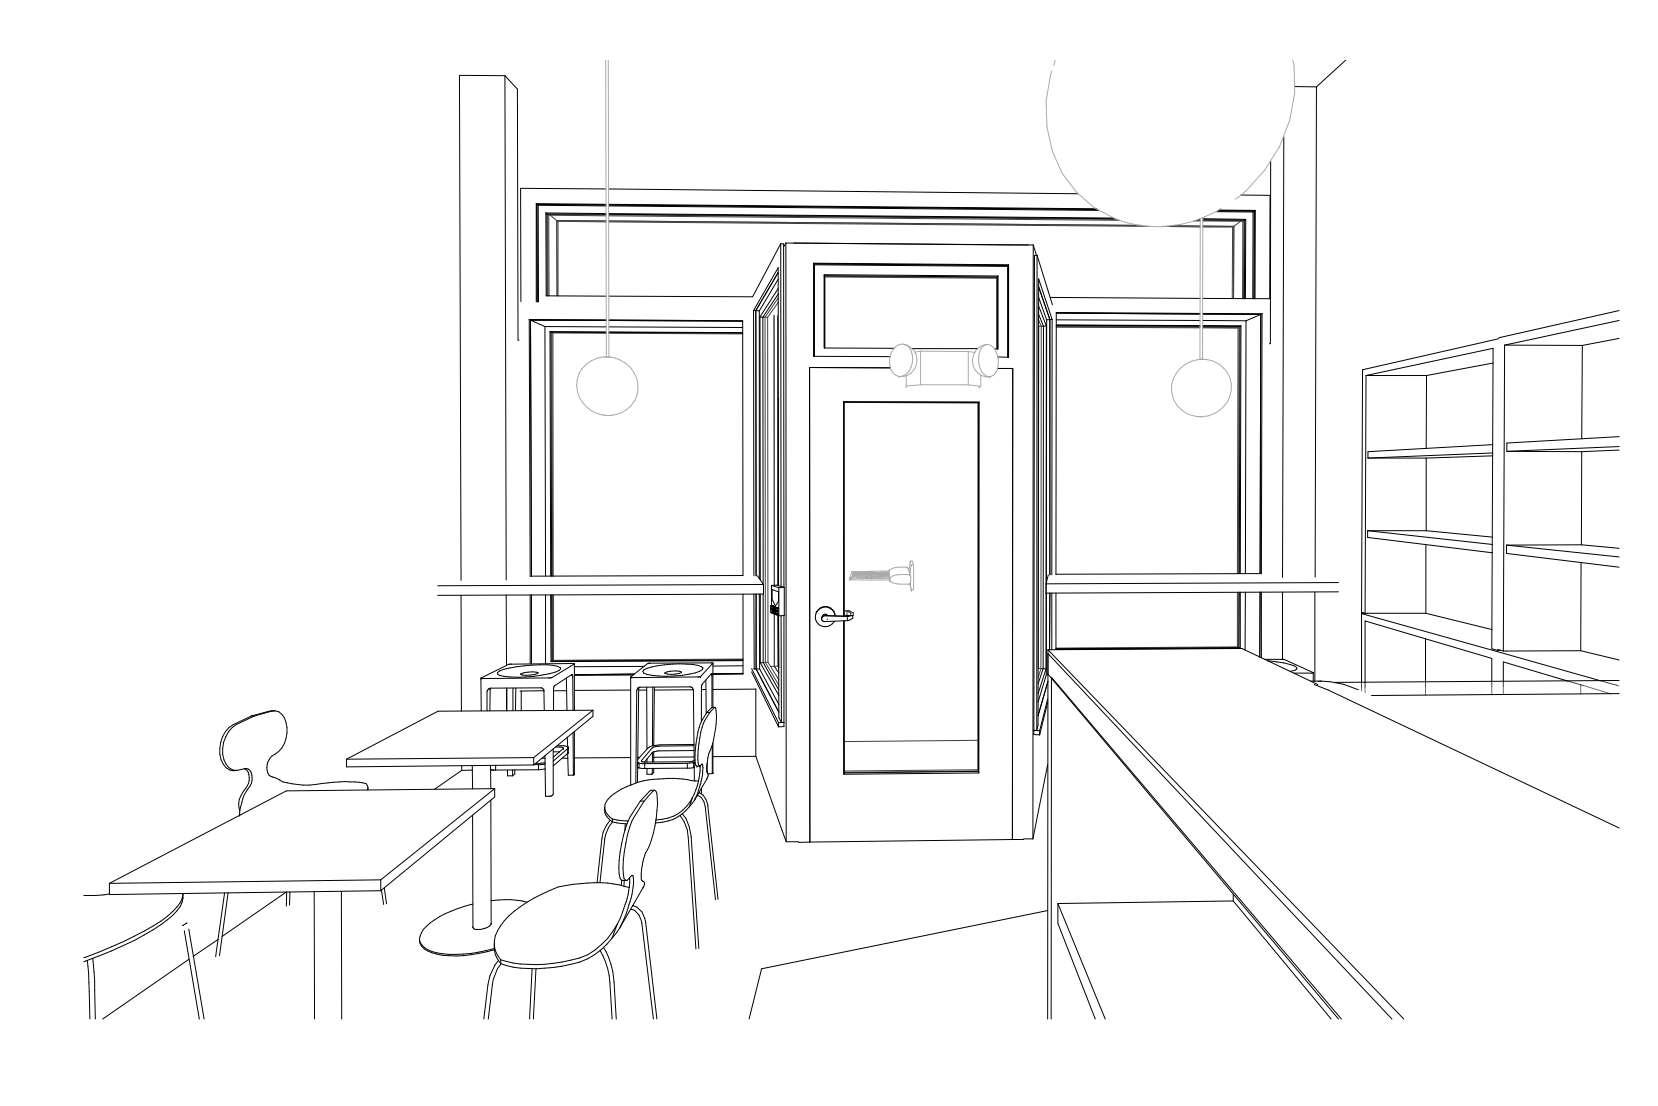


E From Line Looking Towards Entrance



I From Oven Looking Towards Front

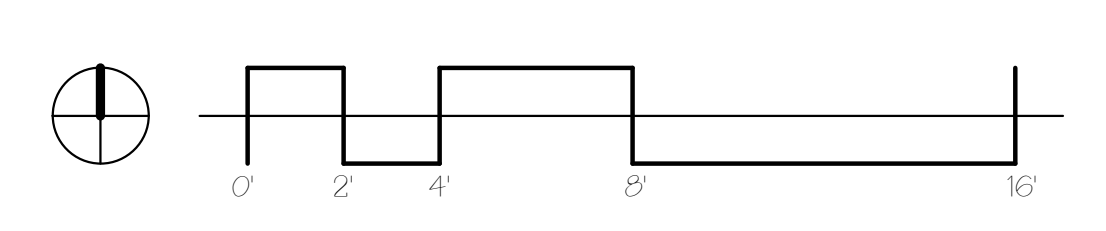

**GENERAL NOTES**  
 ALL RESTAURANT EQUIPMENT (NIC TO BE PURCHASED BY OWNER, INSTALLED BY GC.)  
 TABLES/CHAIRS NIC TO BE PURCHASED BY OWNER AND INSTALLED BY CONTRACTOR

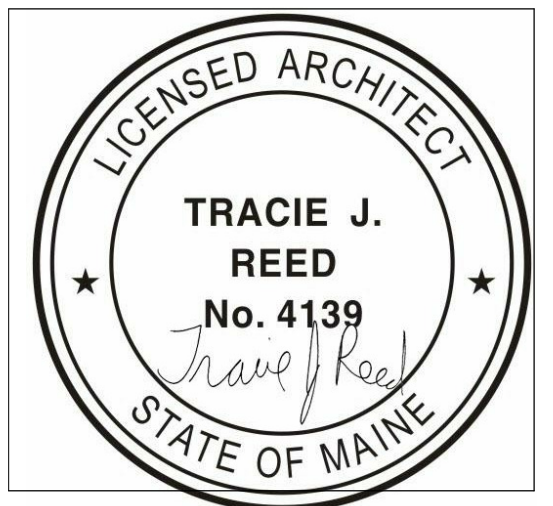

**ROSE FOODS LLC**

Tenant Fitout  
 428 FOREST AVENUE  
 PORTLAND, ME 04101

CLIENT REPRESENTATIVE FOR ROSE FOODS INC.  
 TRACIE REED, MAINE LICENSED ARCHITECT  
 DEXTROUS CREATIVE  
 46 CUSHMAN STREET #4  
 PORTLAND, ME 04102  
 207-409-0459 (CELL)  
 TRACIEREED@DEXTROUSCREATIVE.COM



**DEXTROUS CREATIVE**

PORTLAND, ME 04102  
 TRACIE REED, ARCHITECT  
 N2483, N/A, LEEB AP 1904C  
 traciereed@dextrouscreative.com  
 207-409-0459 (cell)

PROJECT TEAM

No.	Description	Date

**PLAN & PERSPECTIVES**

Project number 15-40  
 Date 02.04.17  
 Drawn by T.J.R.  
 Checked by T.J.R.

A-1.1

Scale 1/4" = 1'-0"