


30 FESSENDEN ST

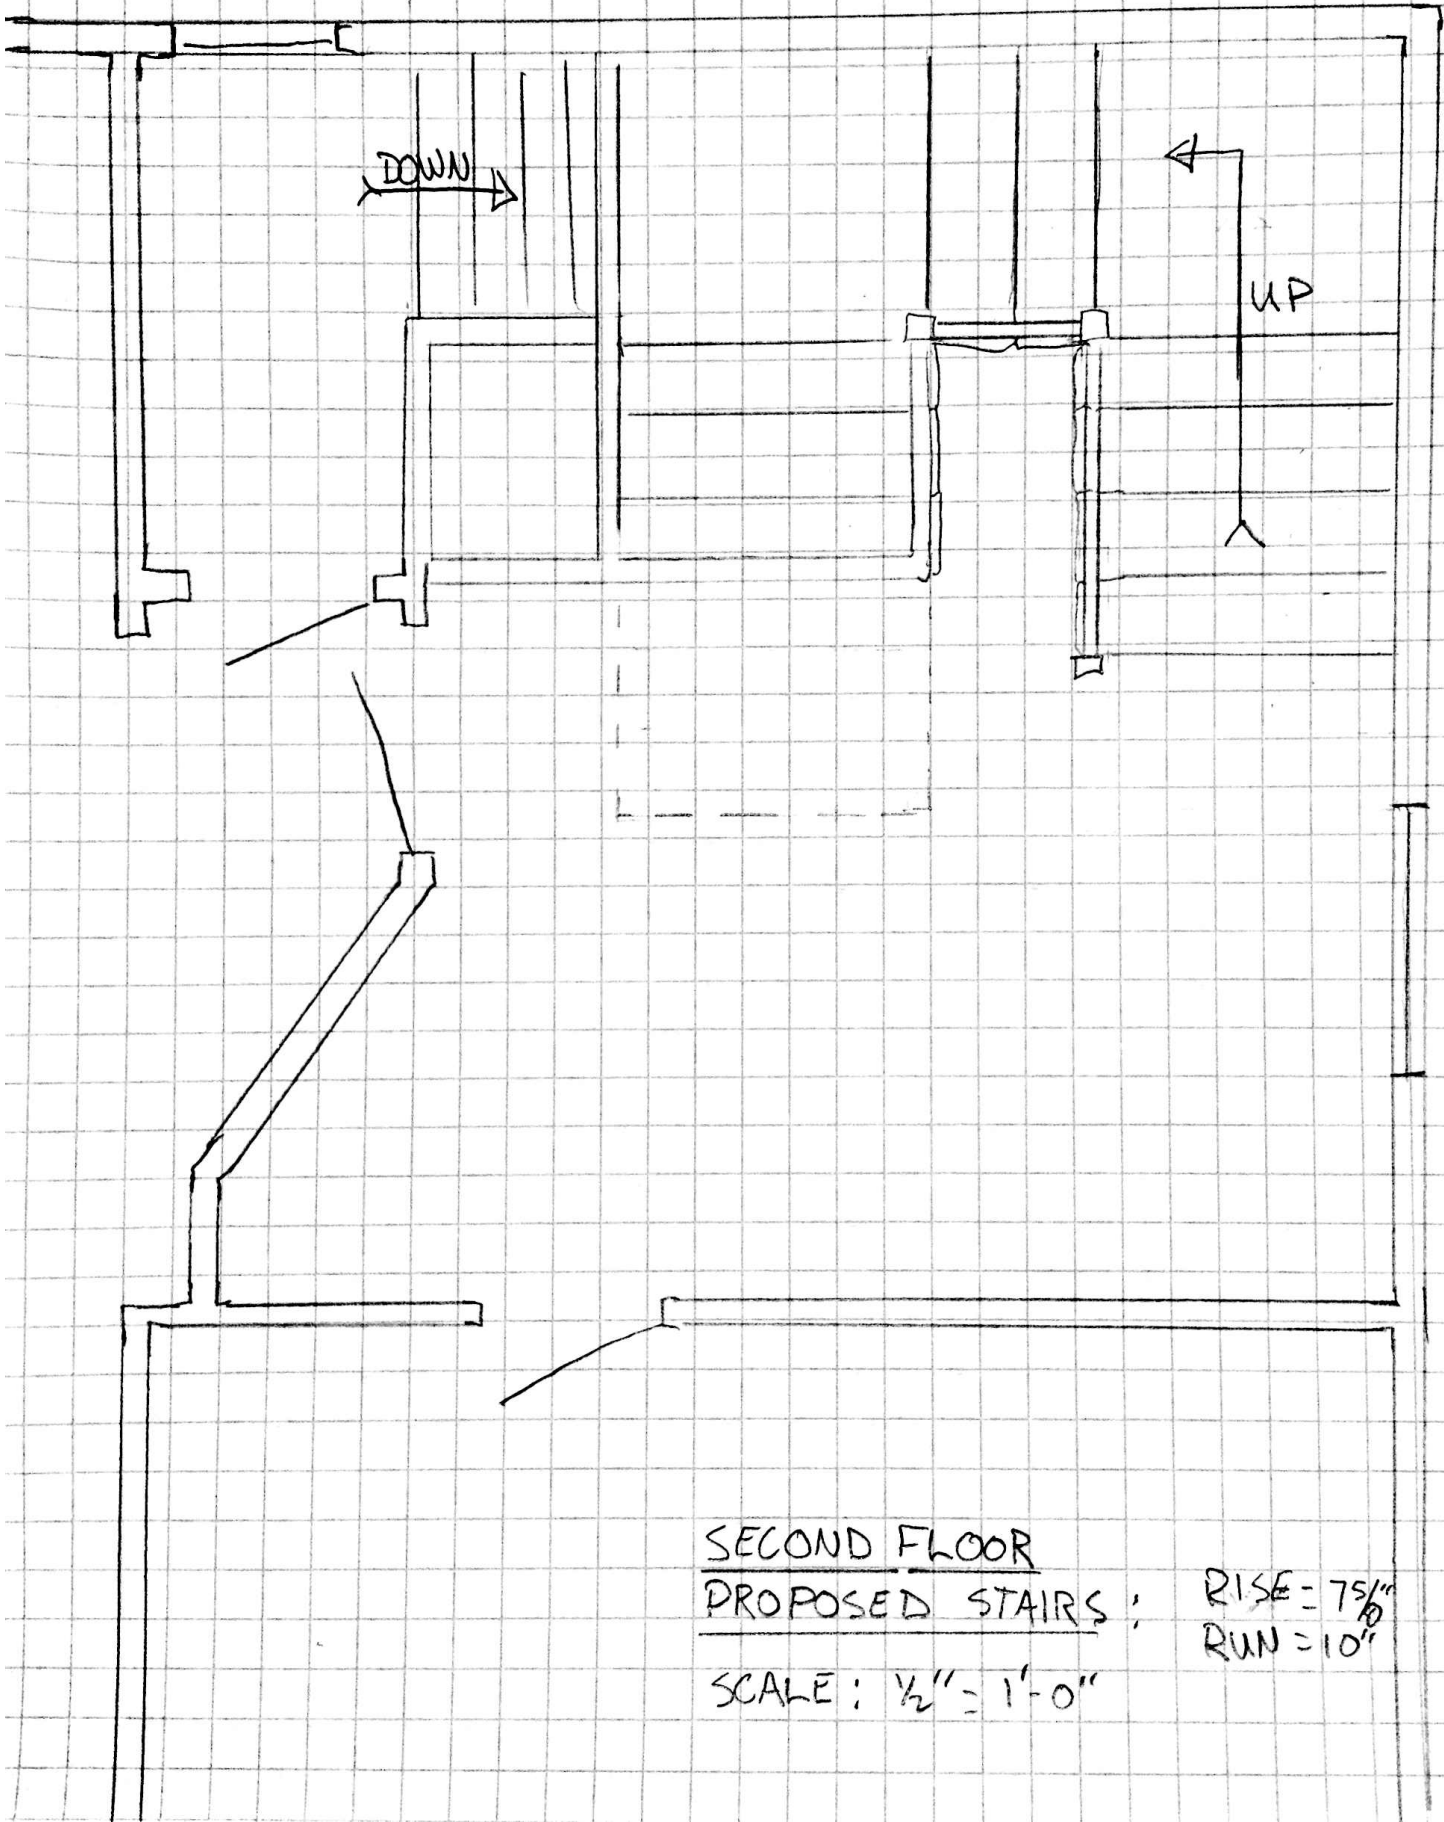

SECOND FLOOR

PROPOSED STAIRS : RISE = $7\frac{5}{8}$ "

RUN = 10"

SCALE : $\frac{1}{2}$ " = 1'-0"